




Approved: Level 10-11 - Plant Levels L10: FFL 70.70 L11 FFL 74.45

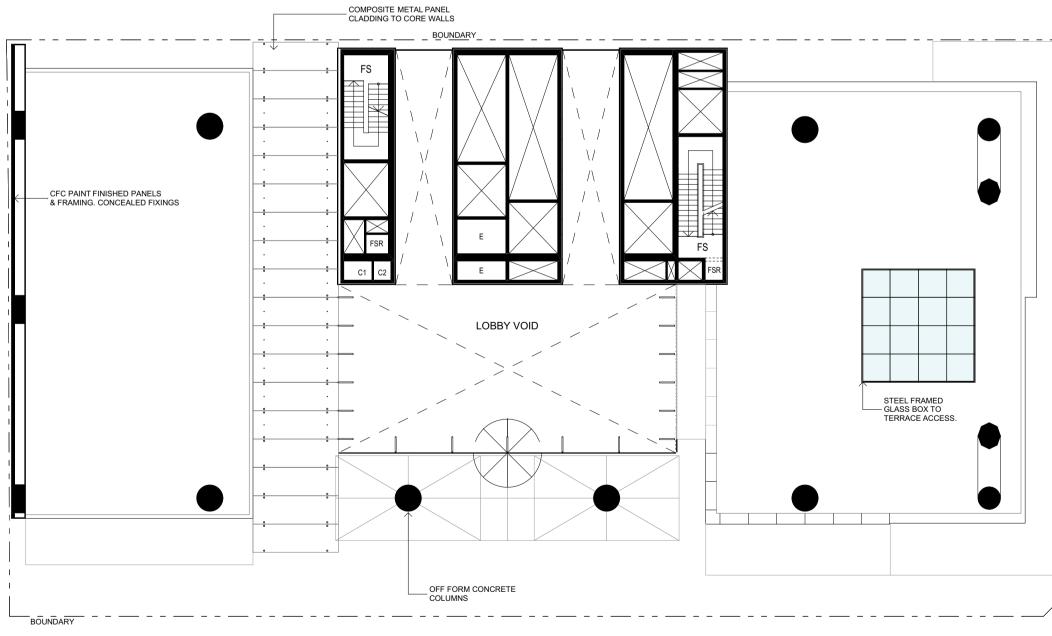

Approved: Level 9 - Void

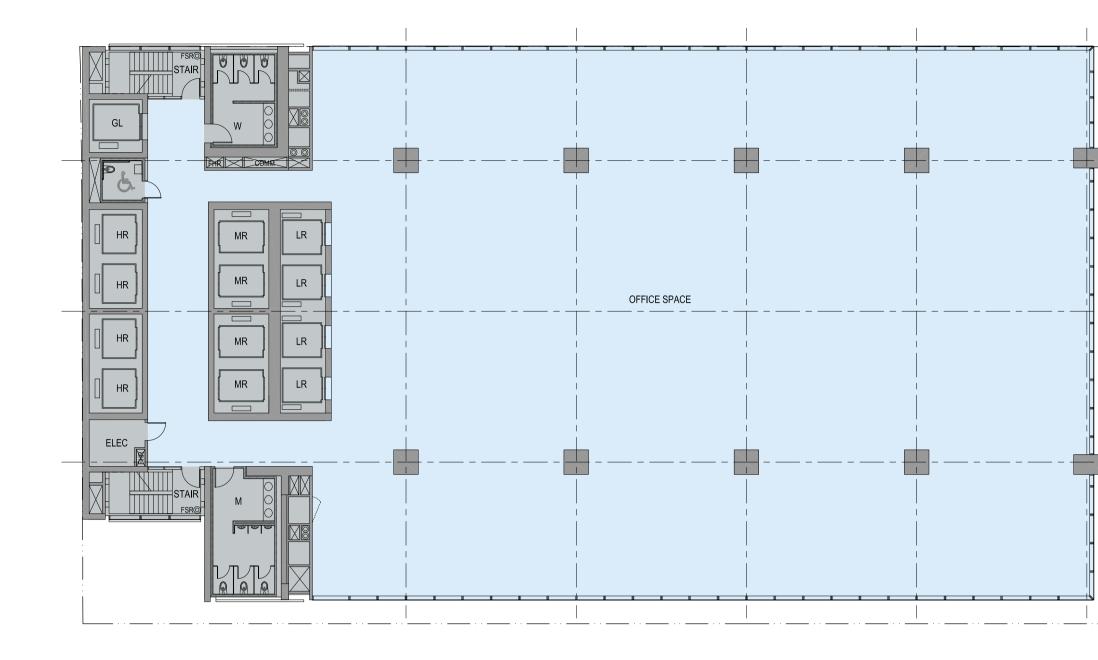


Proposed: Level 2-3 - Low Rise Levels L2: FFL 70.50 L3: FFL 74.25

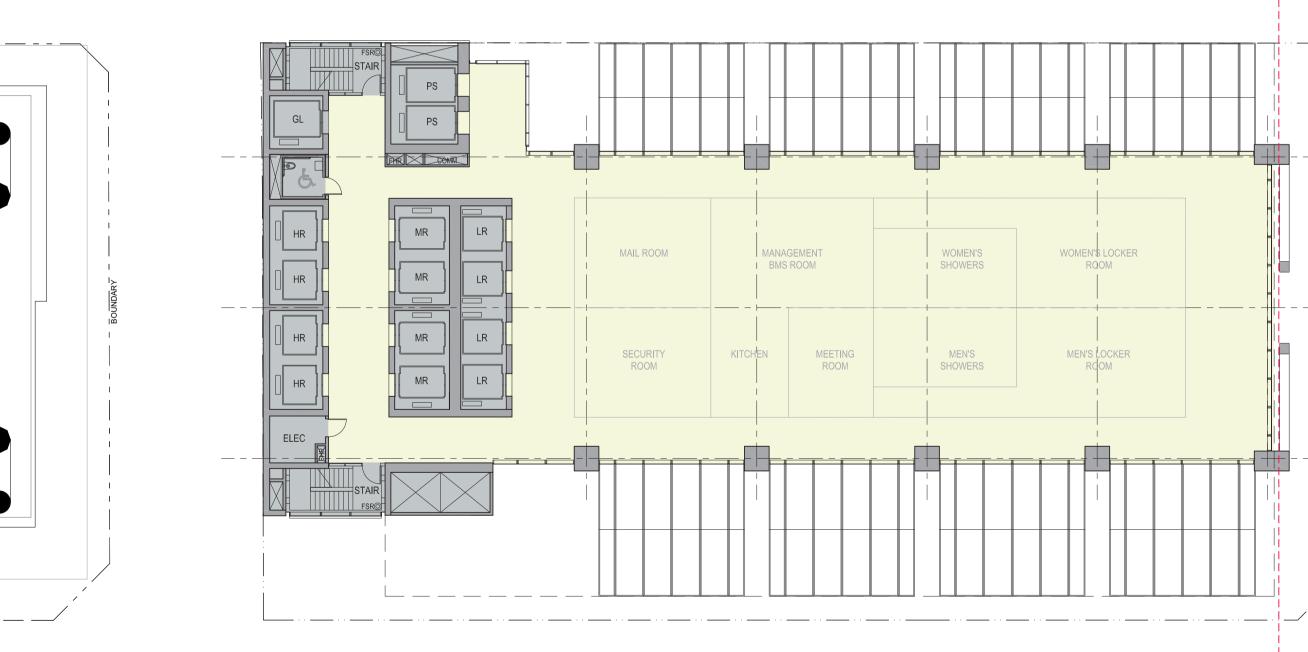

Proposed: Level 1 - Amenity FFL 63.35

[©]architectus[™] Sydney 2010

Architectus Sydney Pty Ltd is the owner of the copyright subsisting in these drawings, plans, designs and specifications. They must not be used, reproduced or copied, in whole or in part, nor may the information, ideas and concepts therein contained (which are confidential to Architectus Sydney Pty Ltd) be disclosed to any person without the prior written consent of that company

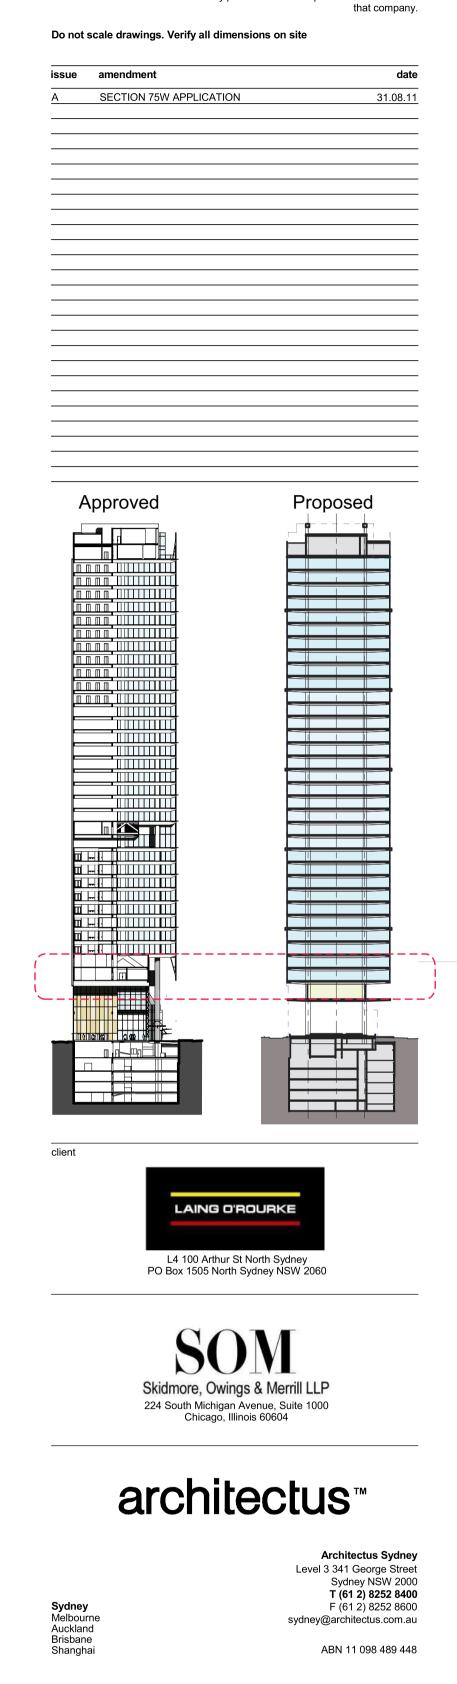

100 Mount Street, North Sydney

drawing Comparison with Approved Scheme -Level 1 + Level 2-3

project

scale	1:400 @ A3 , 1:200 @ A1	drawing no.	
drawn	-		DA143
checked	MC	issue	
project no	110059		Α

BA SET 2 4