



Do not scale drawings. Verify all dimensions on site

issue	amendment	date
A	SECTION 7SW APPLICATION	31.08.11

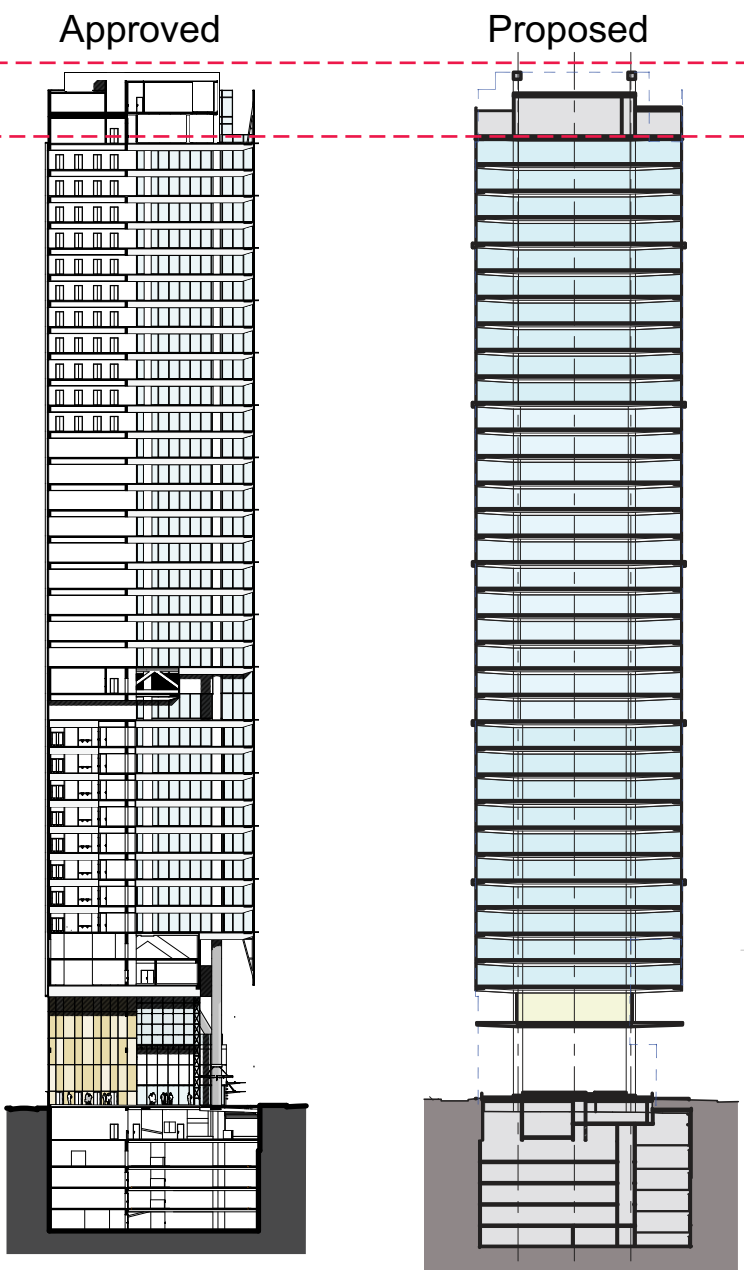

client

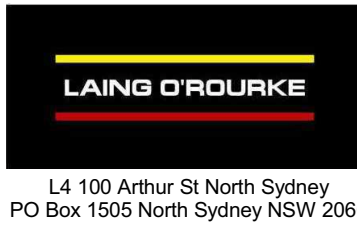

architectus™

Architectus Sydney  
Level 3 341 George Street  
Sydney NSW 2000  
T (61 2) 8232 8400  
F (61 2) 8232 8600  
sydney@architectus.com.au  
ABN 11 098 489 448


project

100 Mount Street, North Sydney


drawing

Comparison with Approved Scheme -  
Plant Levels


scale	1:400 @ A3, 1:200 @ A1	drawing no.	DA147
drawn		issue	
checked	MC		
project no	110059		A

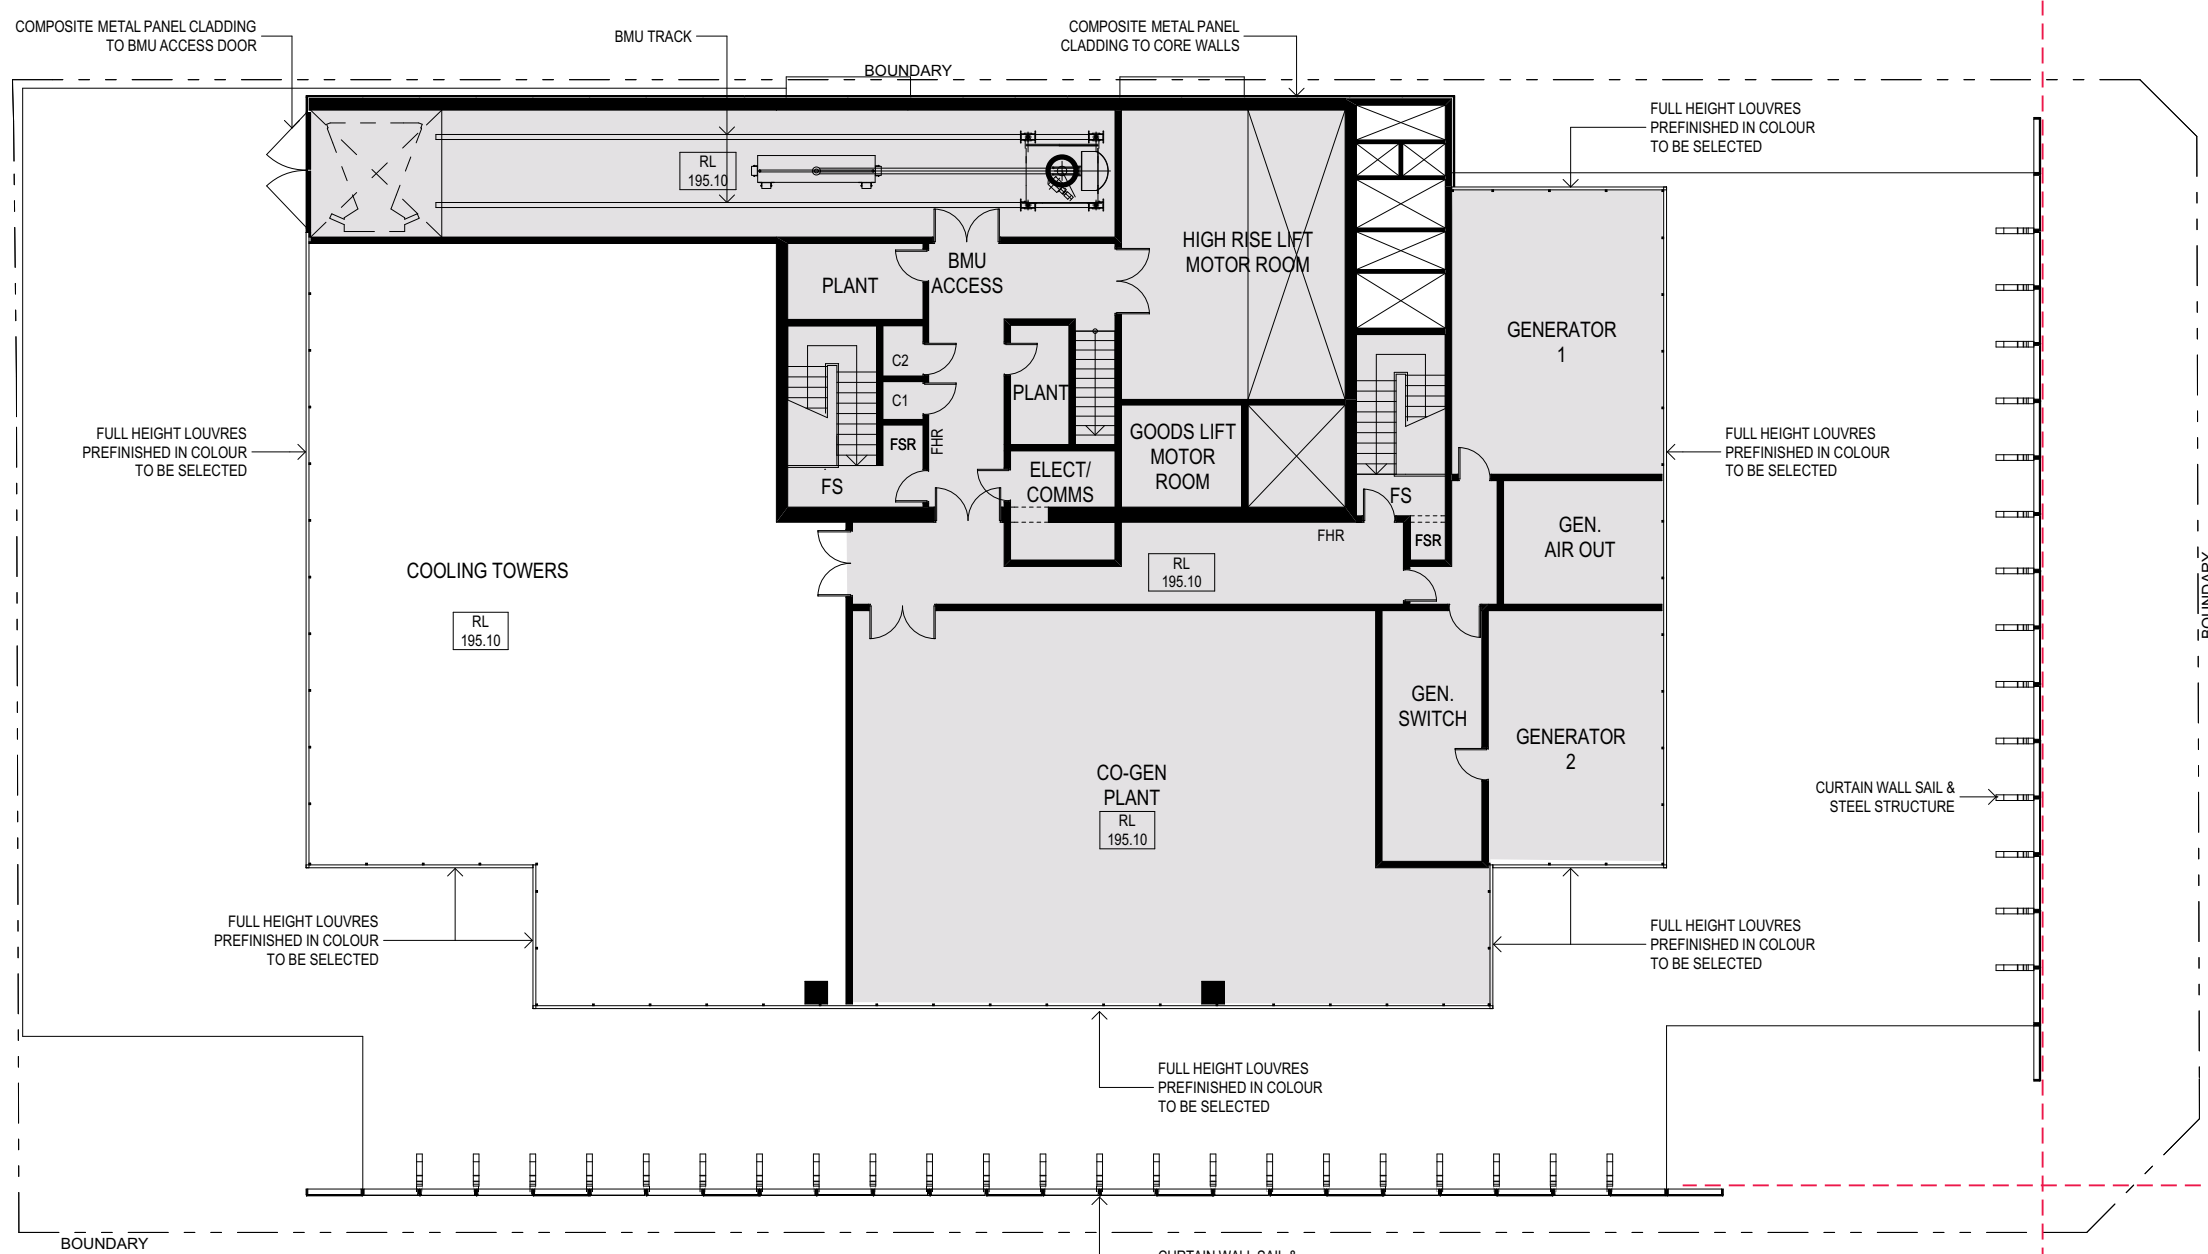


Approved: Level 43 - Plant  
FFL: 194.10

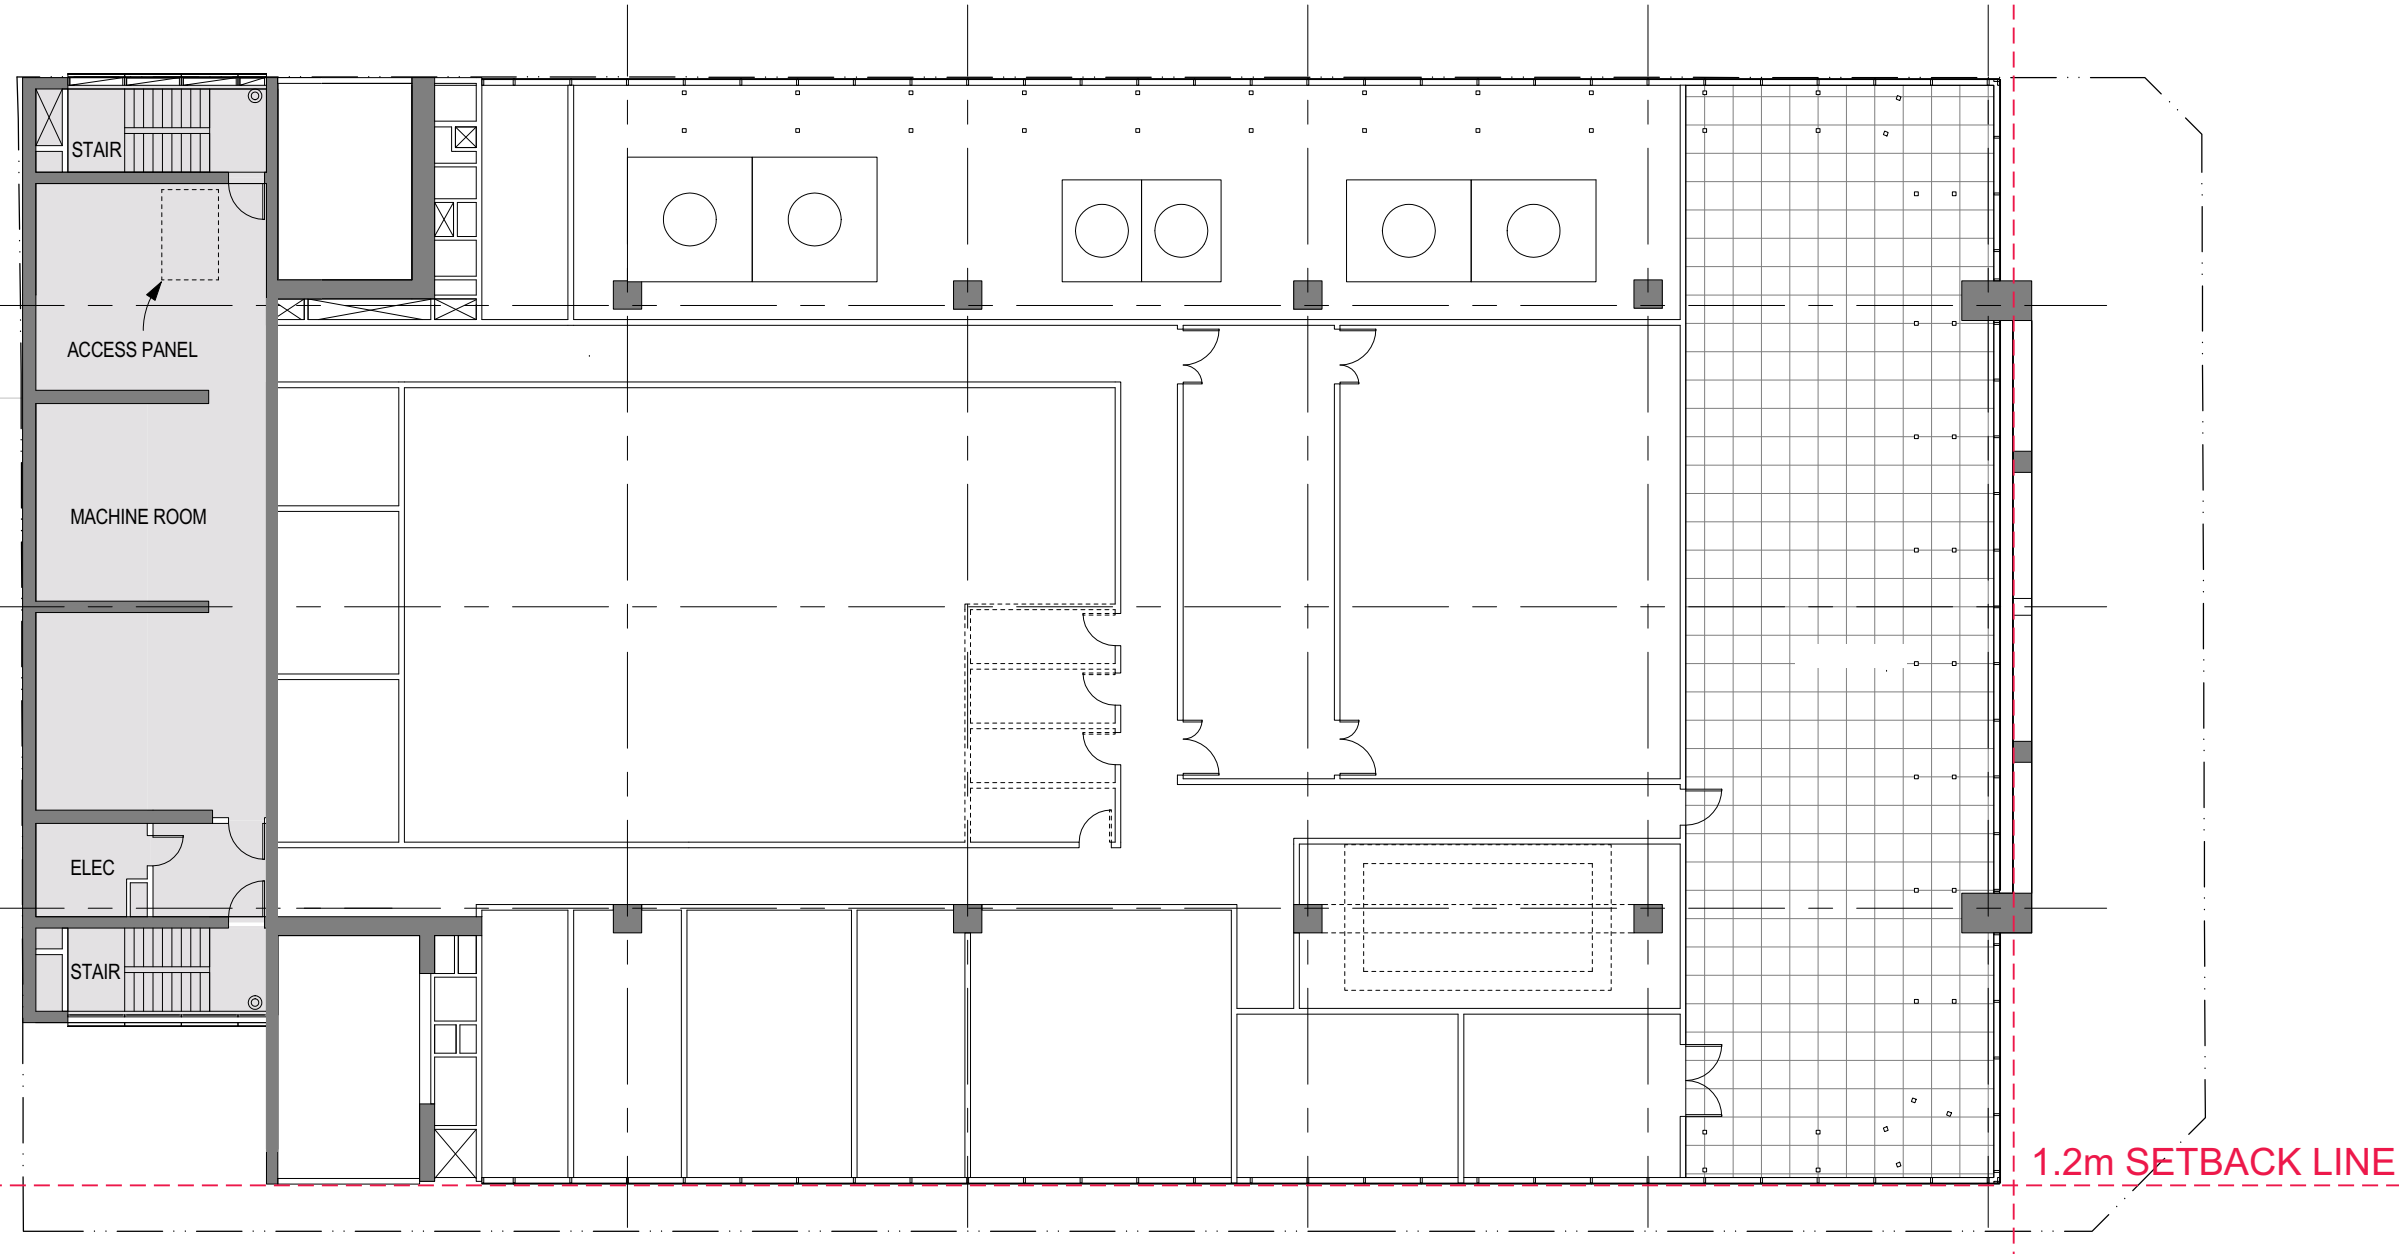

Proposed: Plant Mezzanine Level  
FFL: 194.25

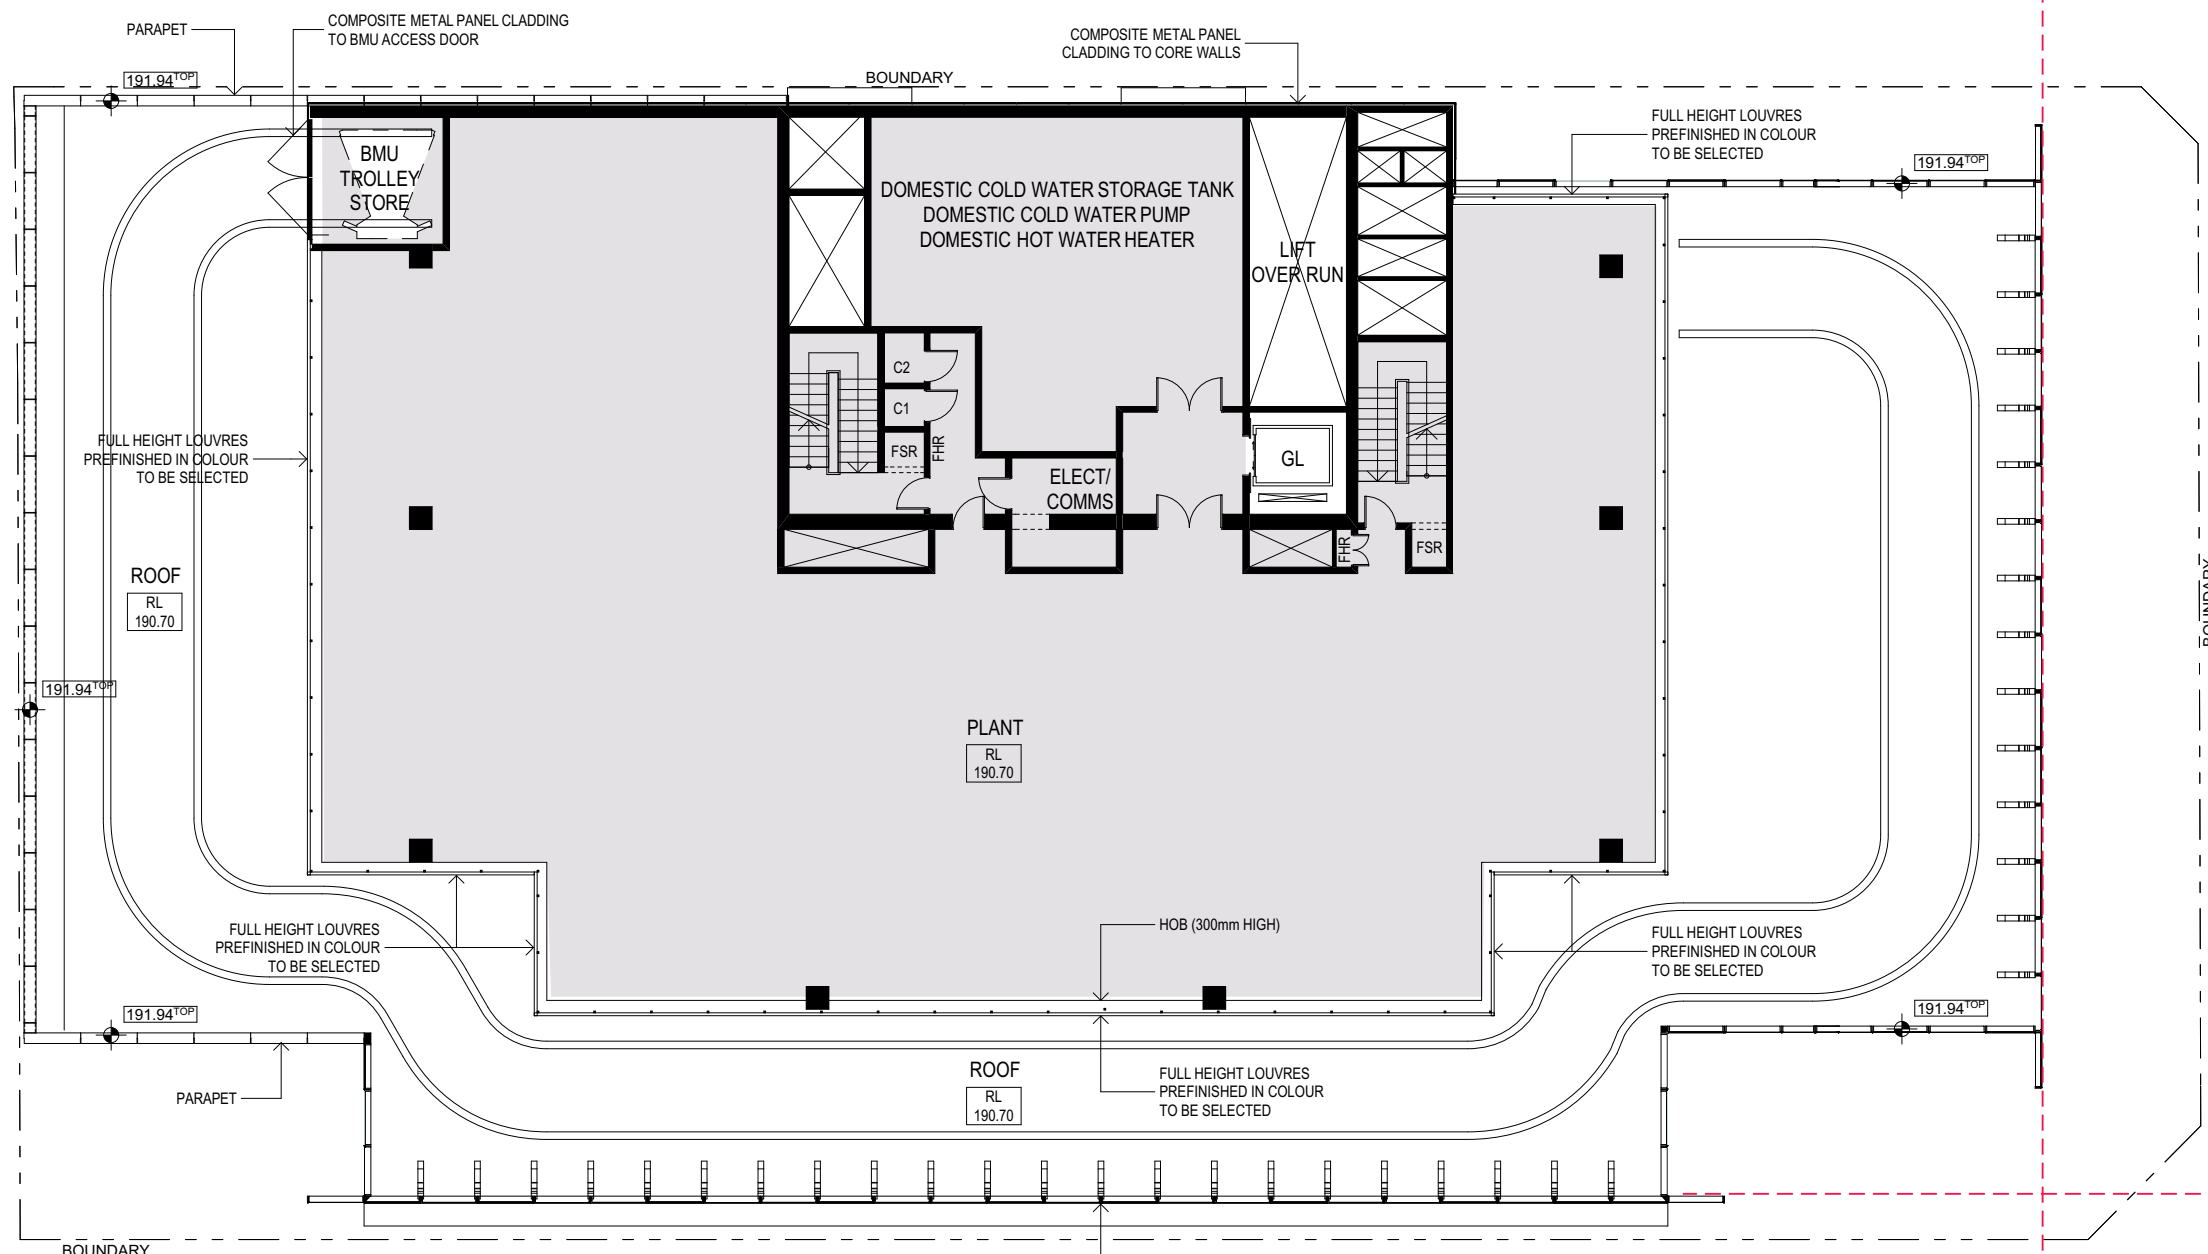

Approved: Level 42 - Plant  
FFL: 189.70

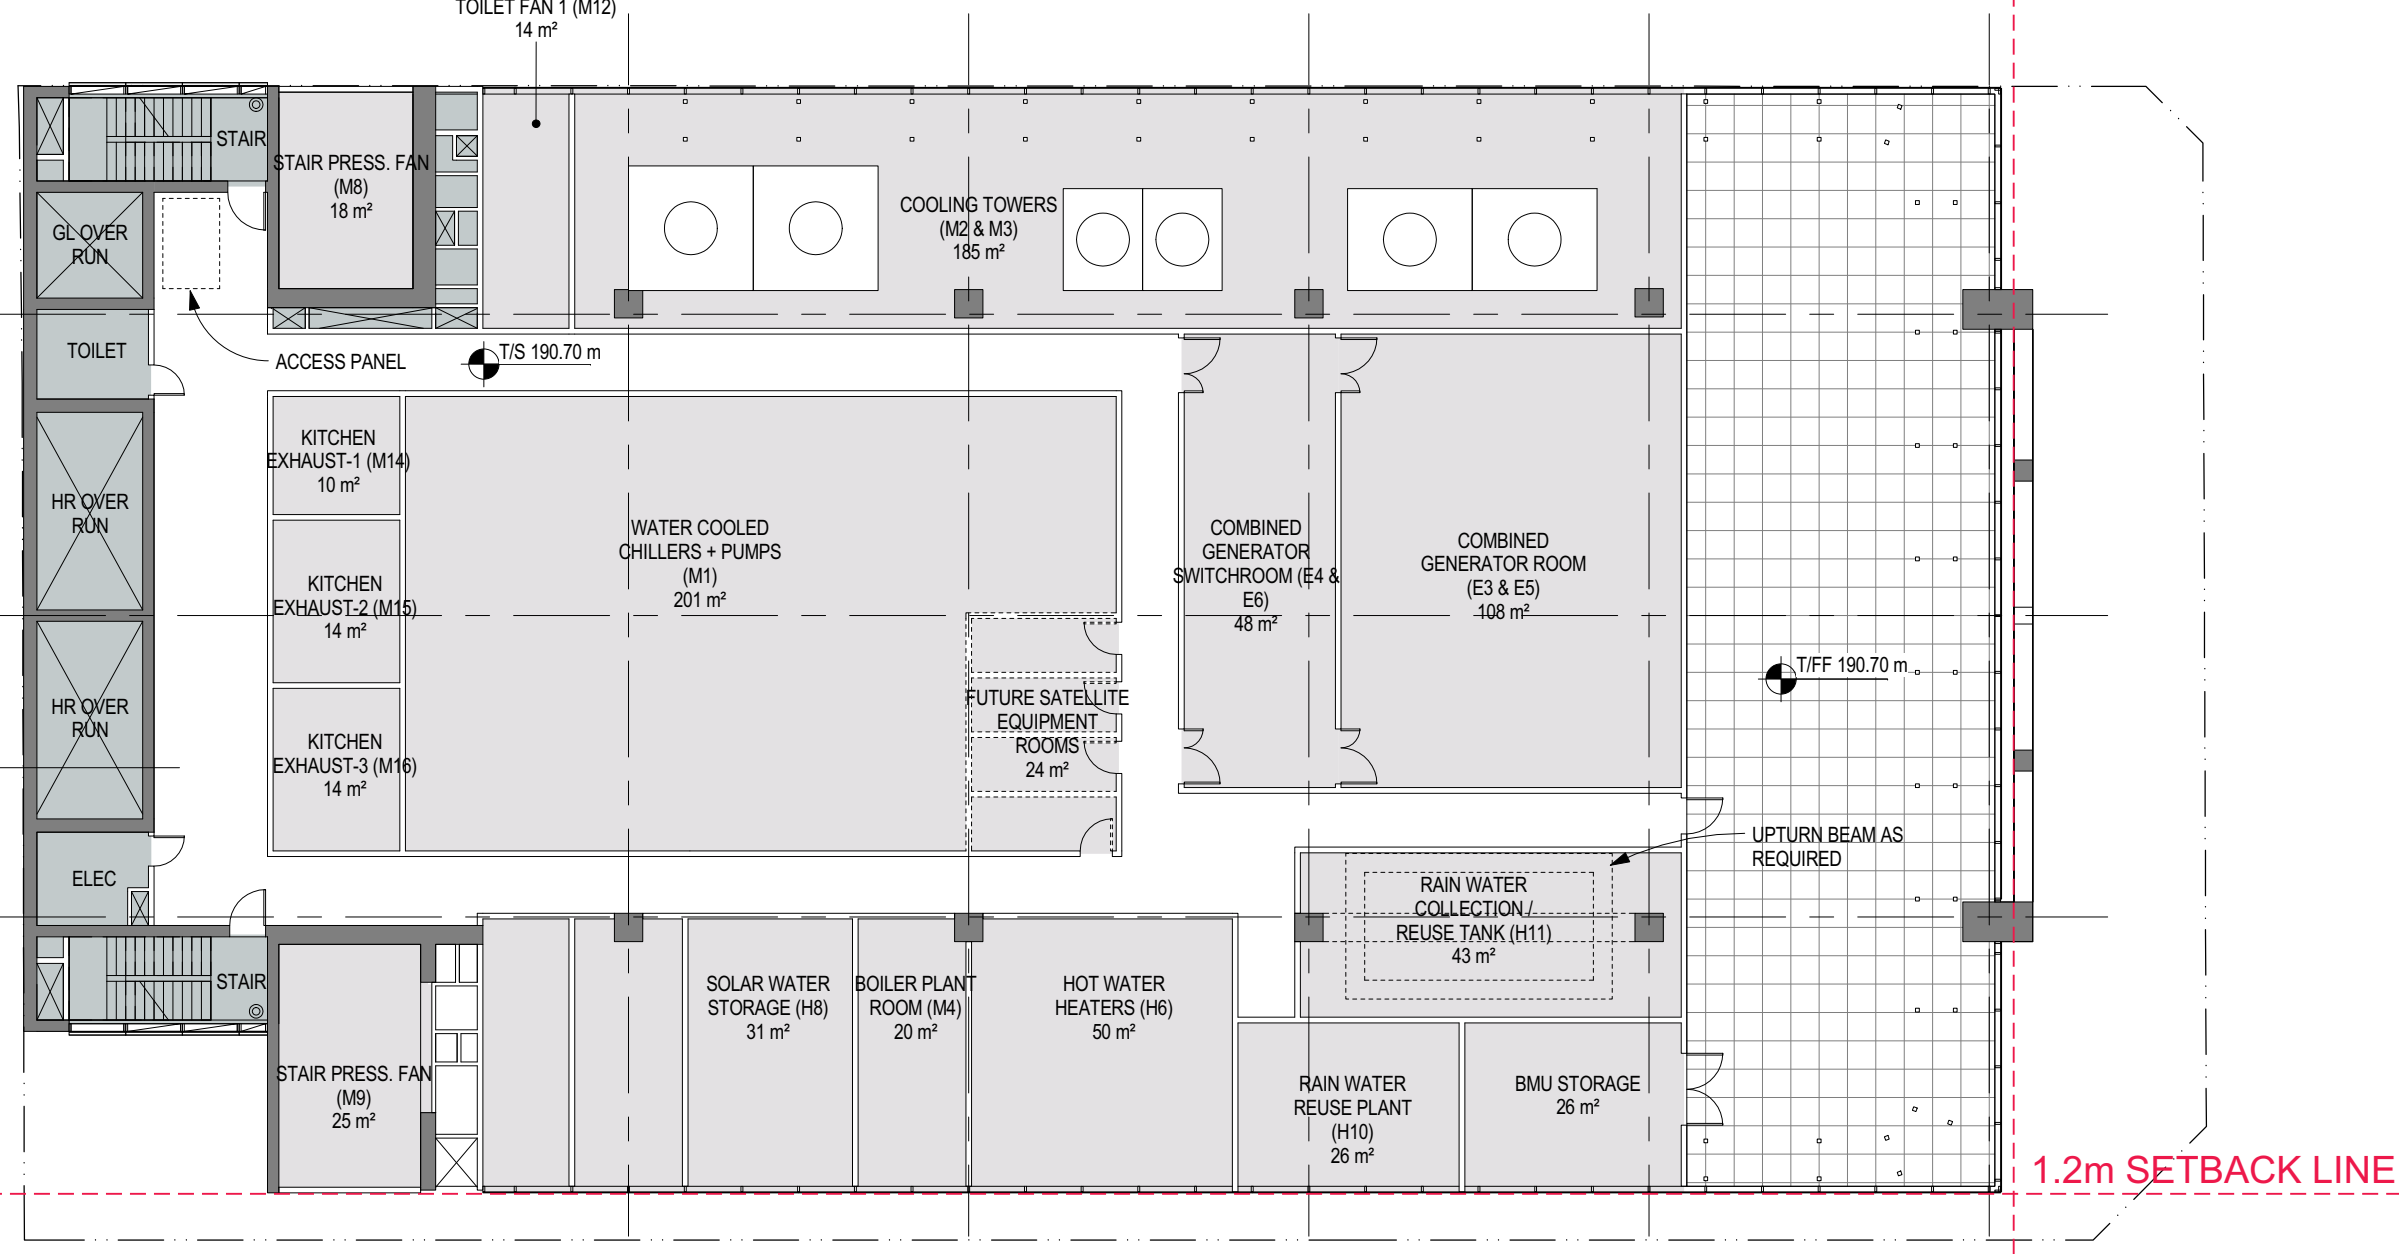

Proposed: Plant Level  
FFL: 190.75