


Do not scale drawings. Verify all dimensions on site


issue	amendment	date
A	SECTION 75W APPLICATION	31.08.11
B	SECTION 75W AMENDMENT MOD 2	25.10.13

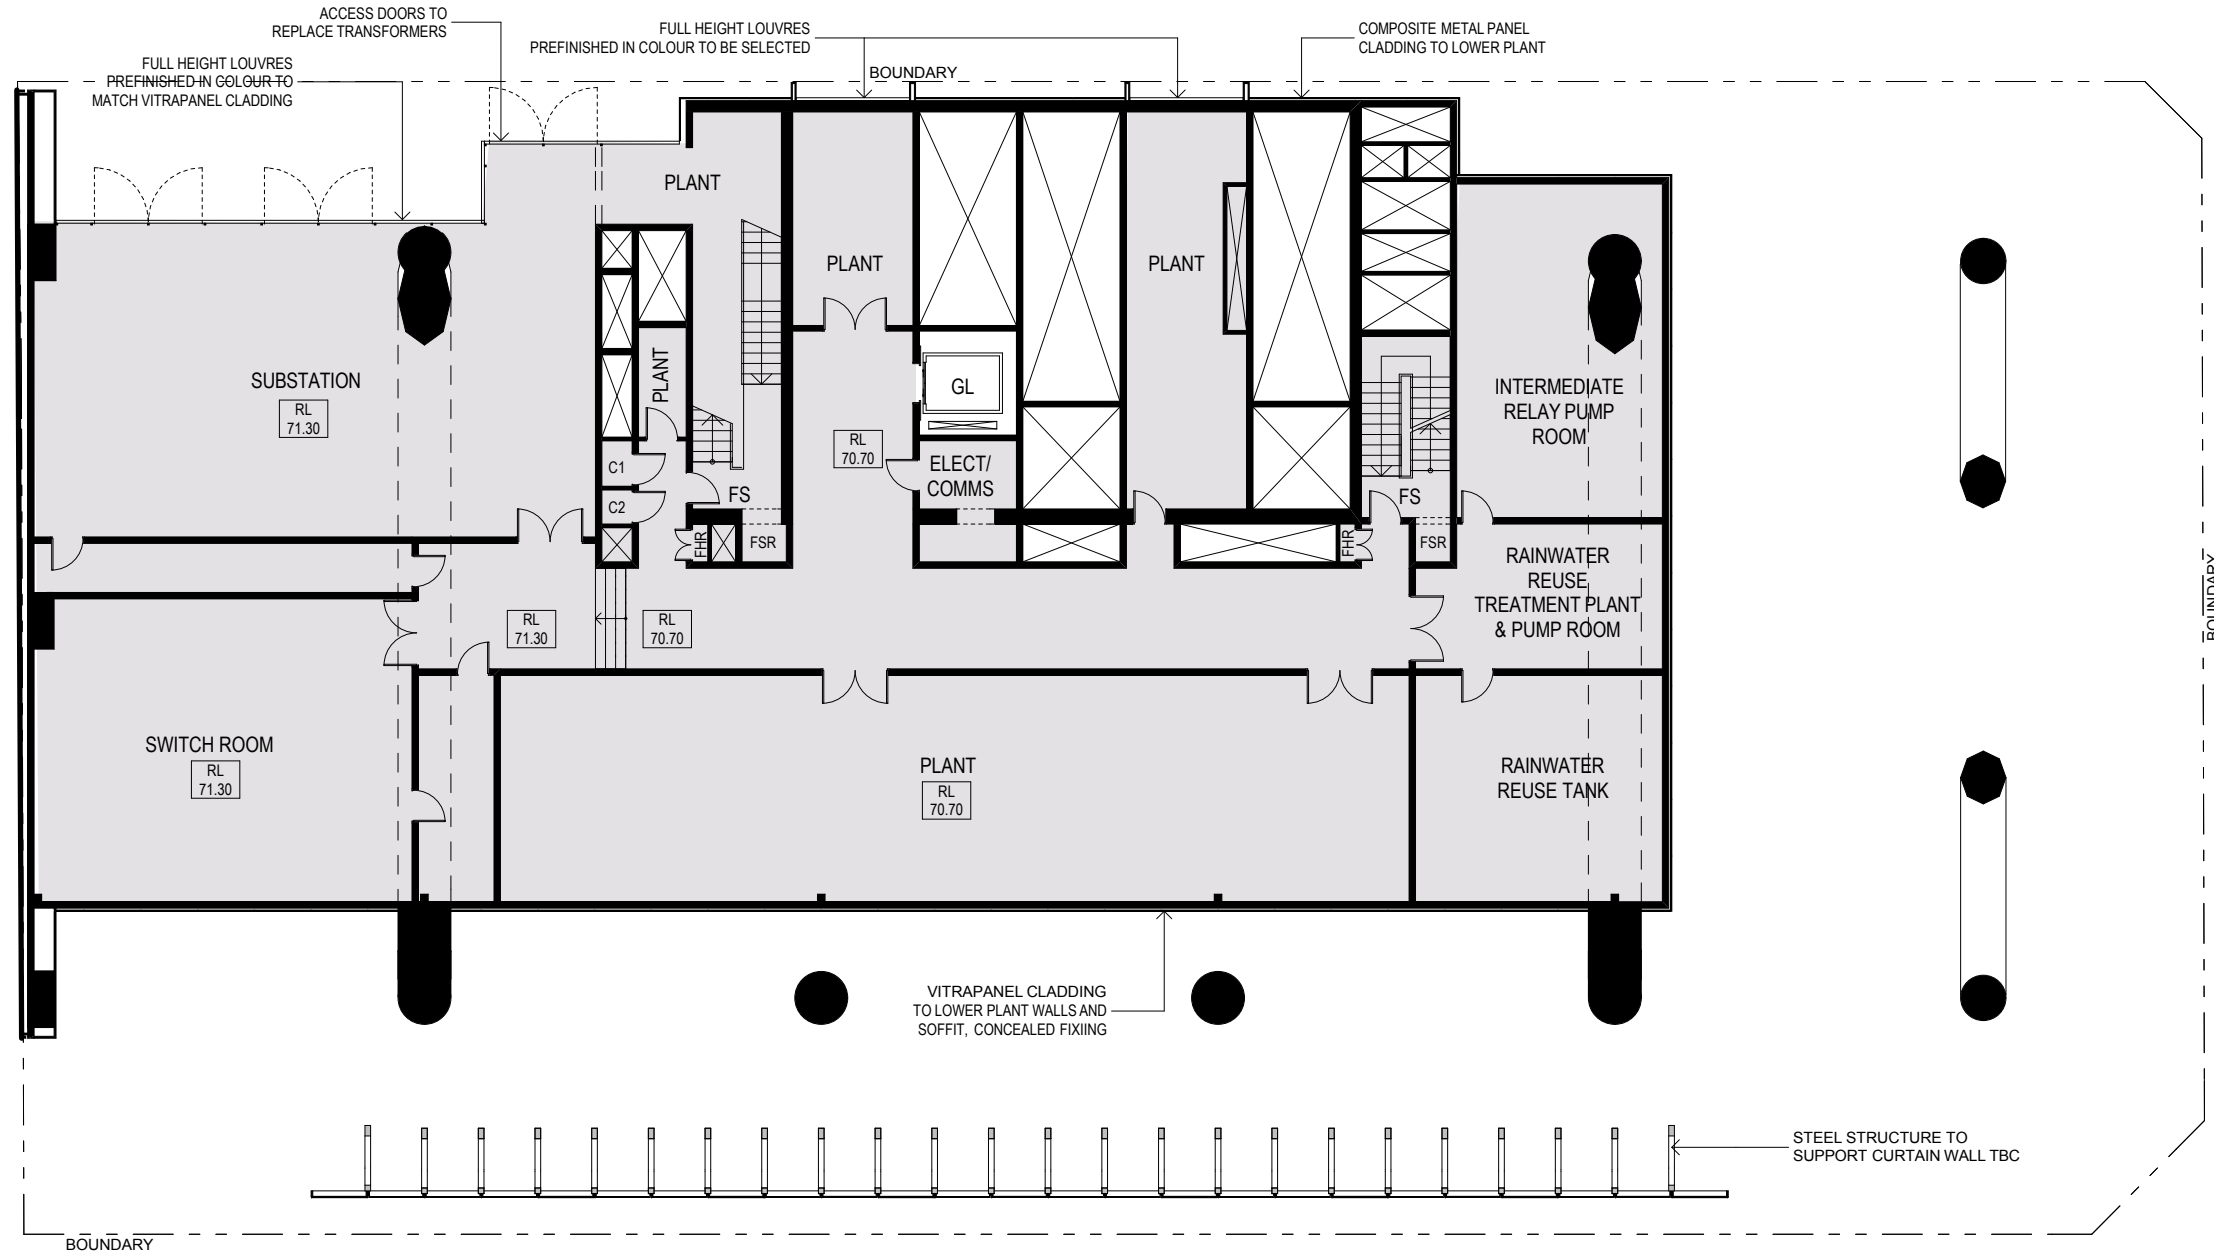

Approved: Level 10-11 - Plant Levels

L10: FFL 70.70


L11 FFL 74.45

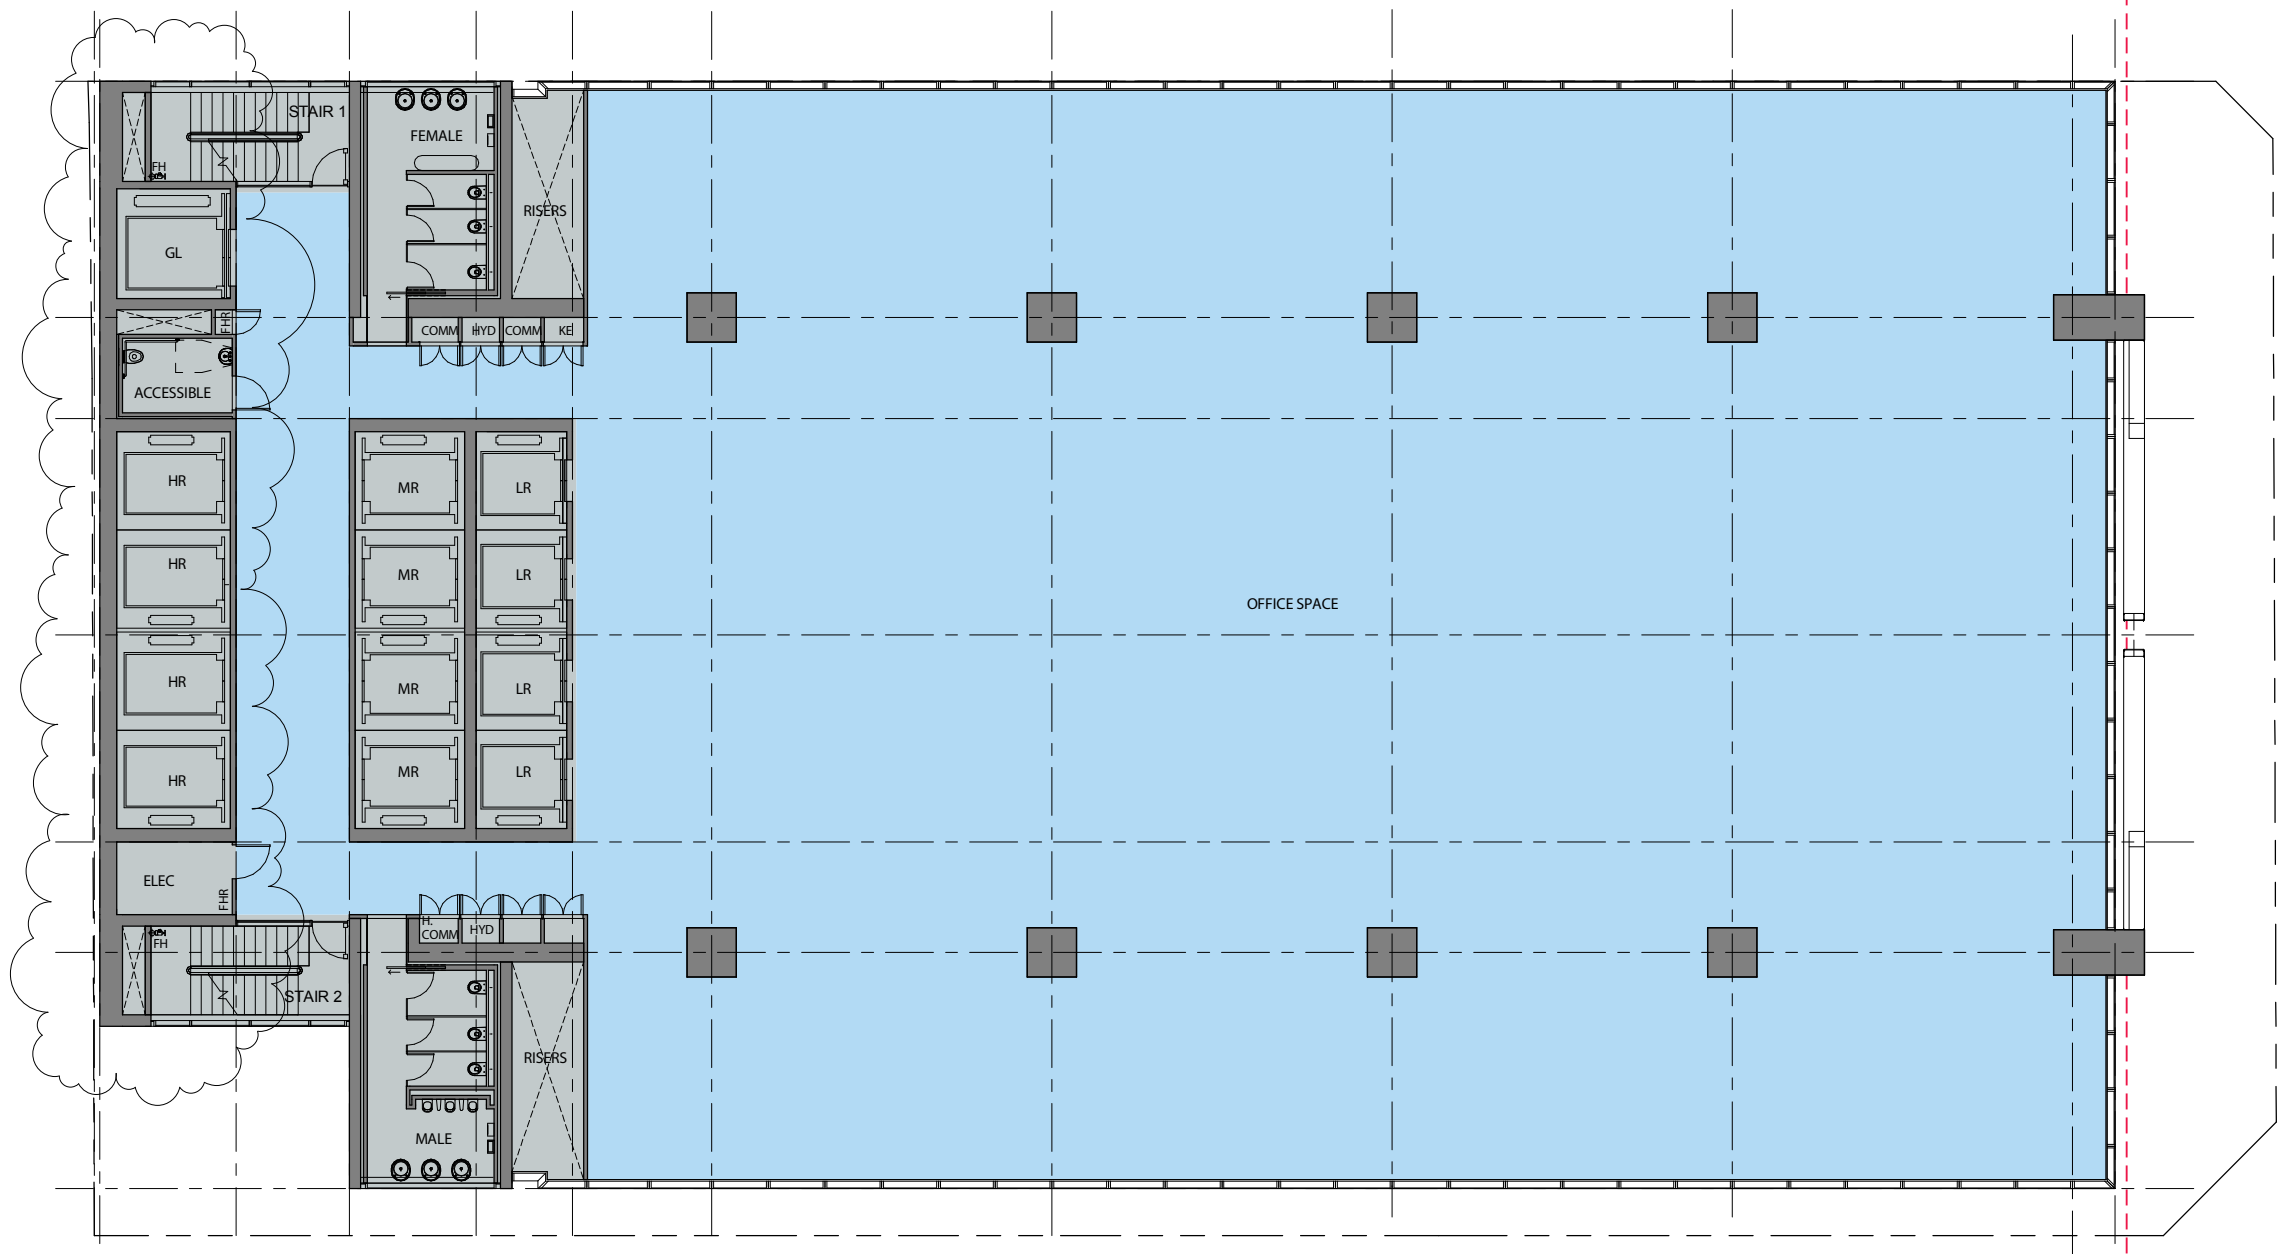


Proposed: Level 2-3 - Low Rise Levels

L2: FFL 70.50

L3: FFL 74.25

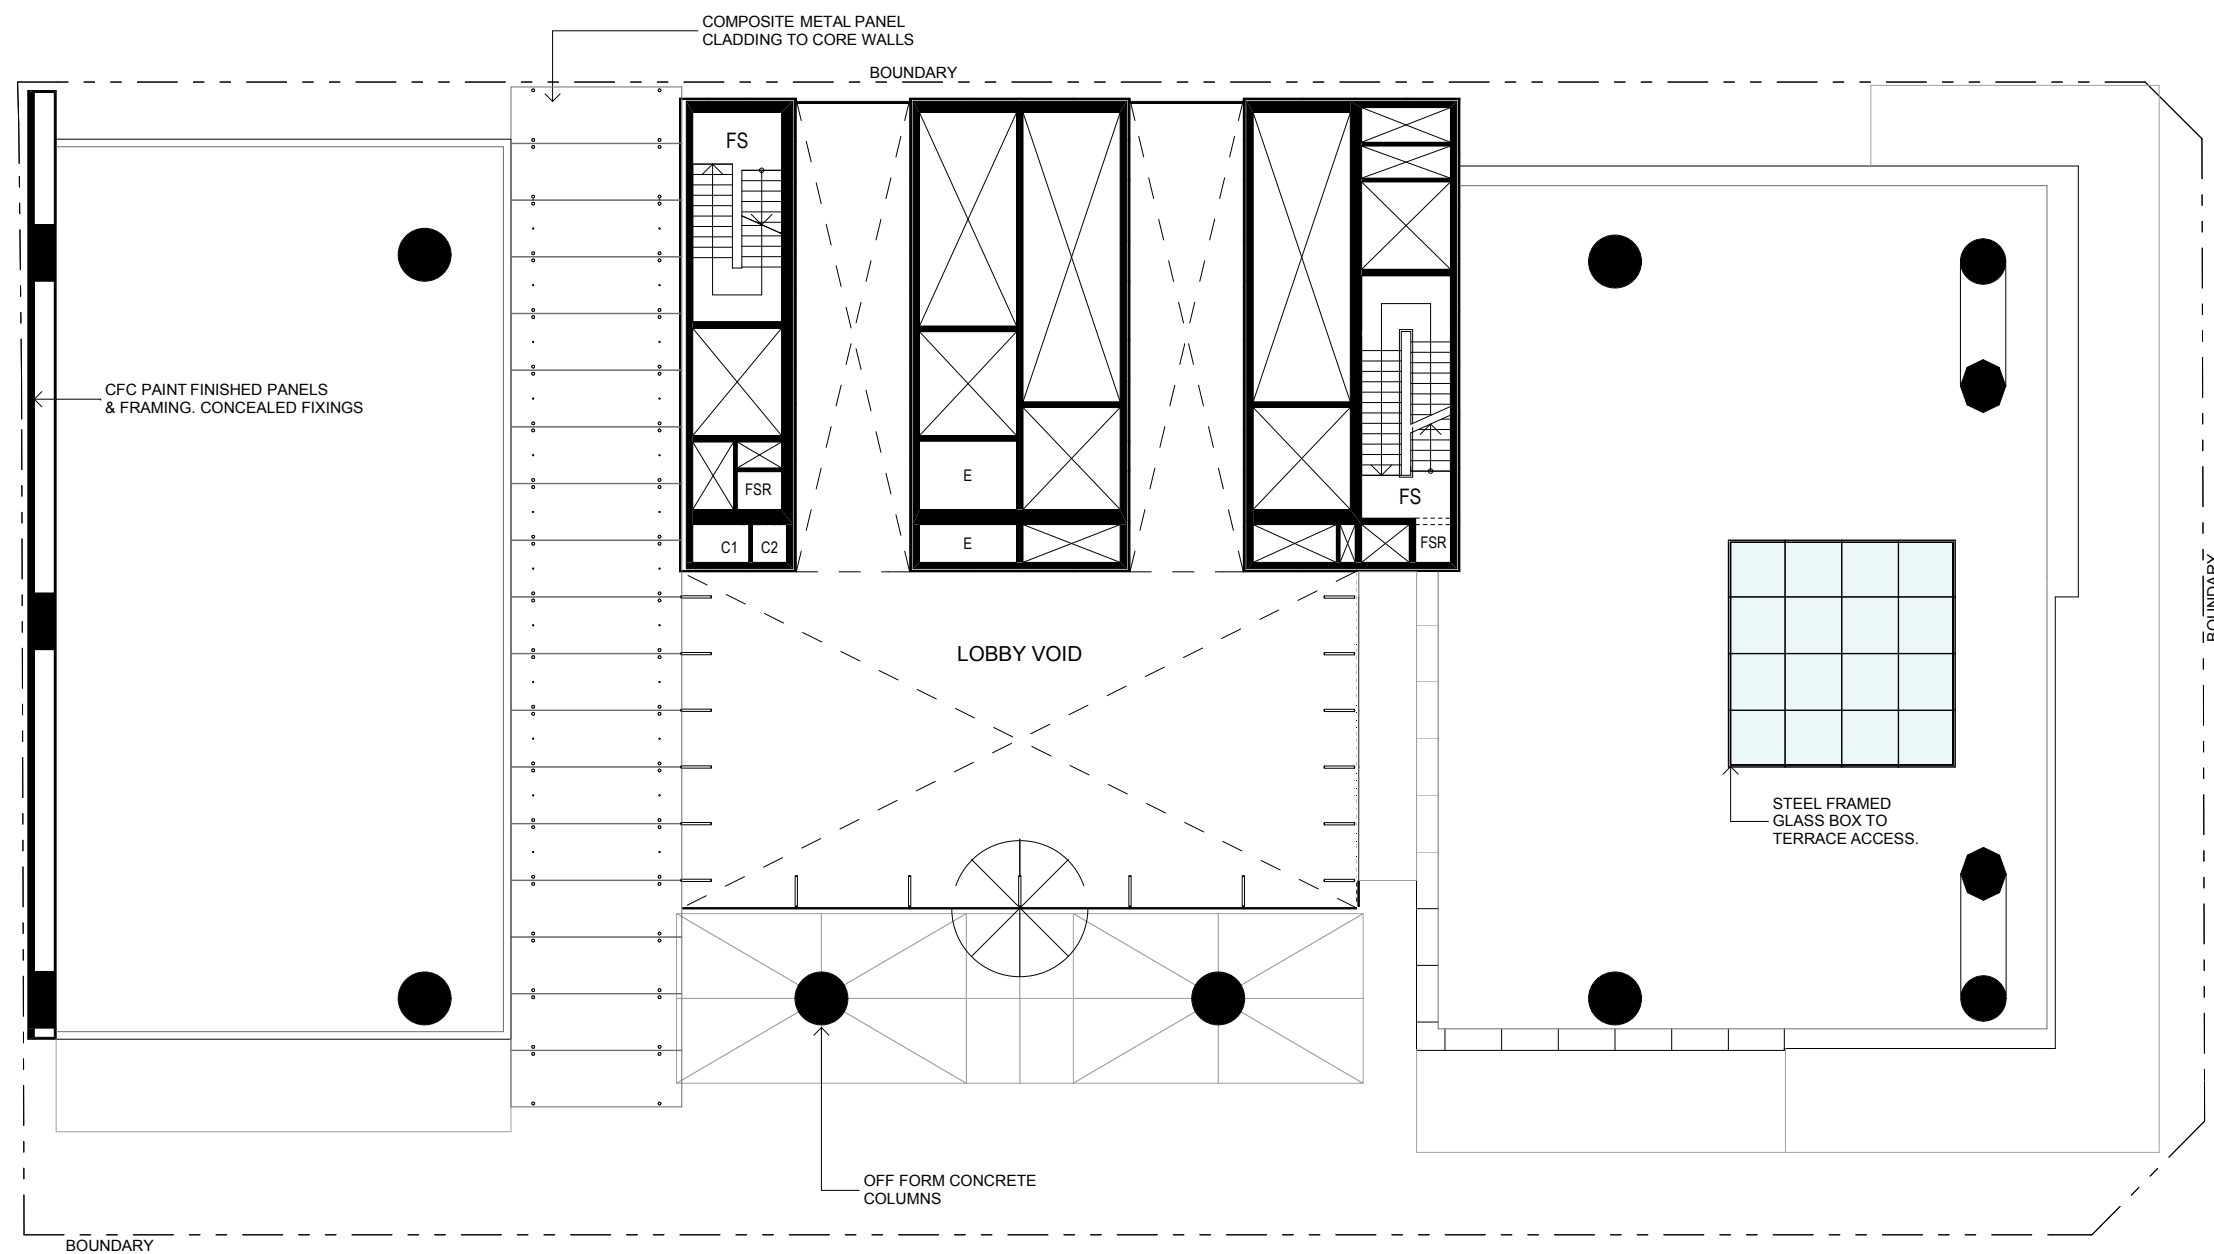


Approved: Level 9 - Void

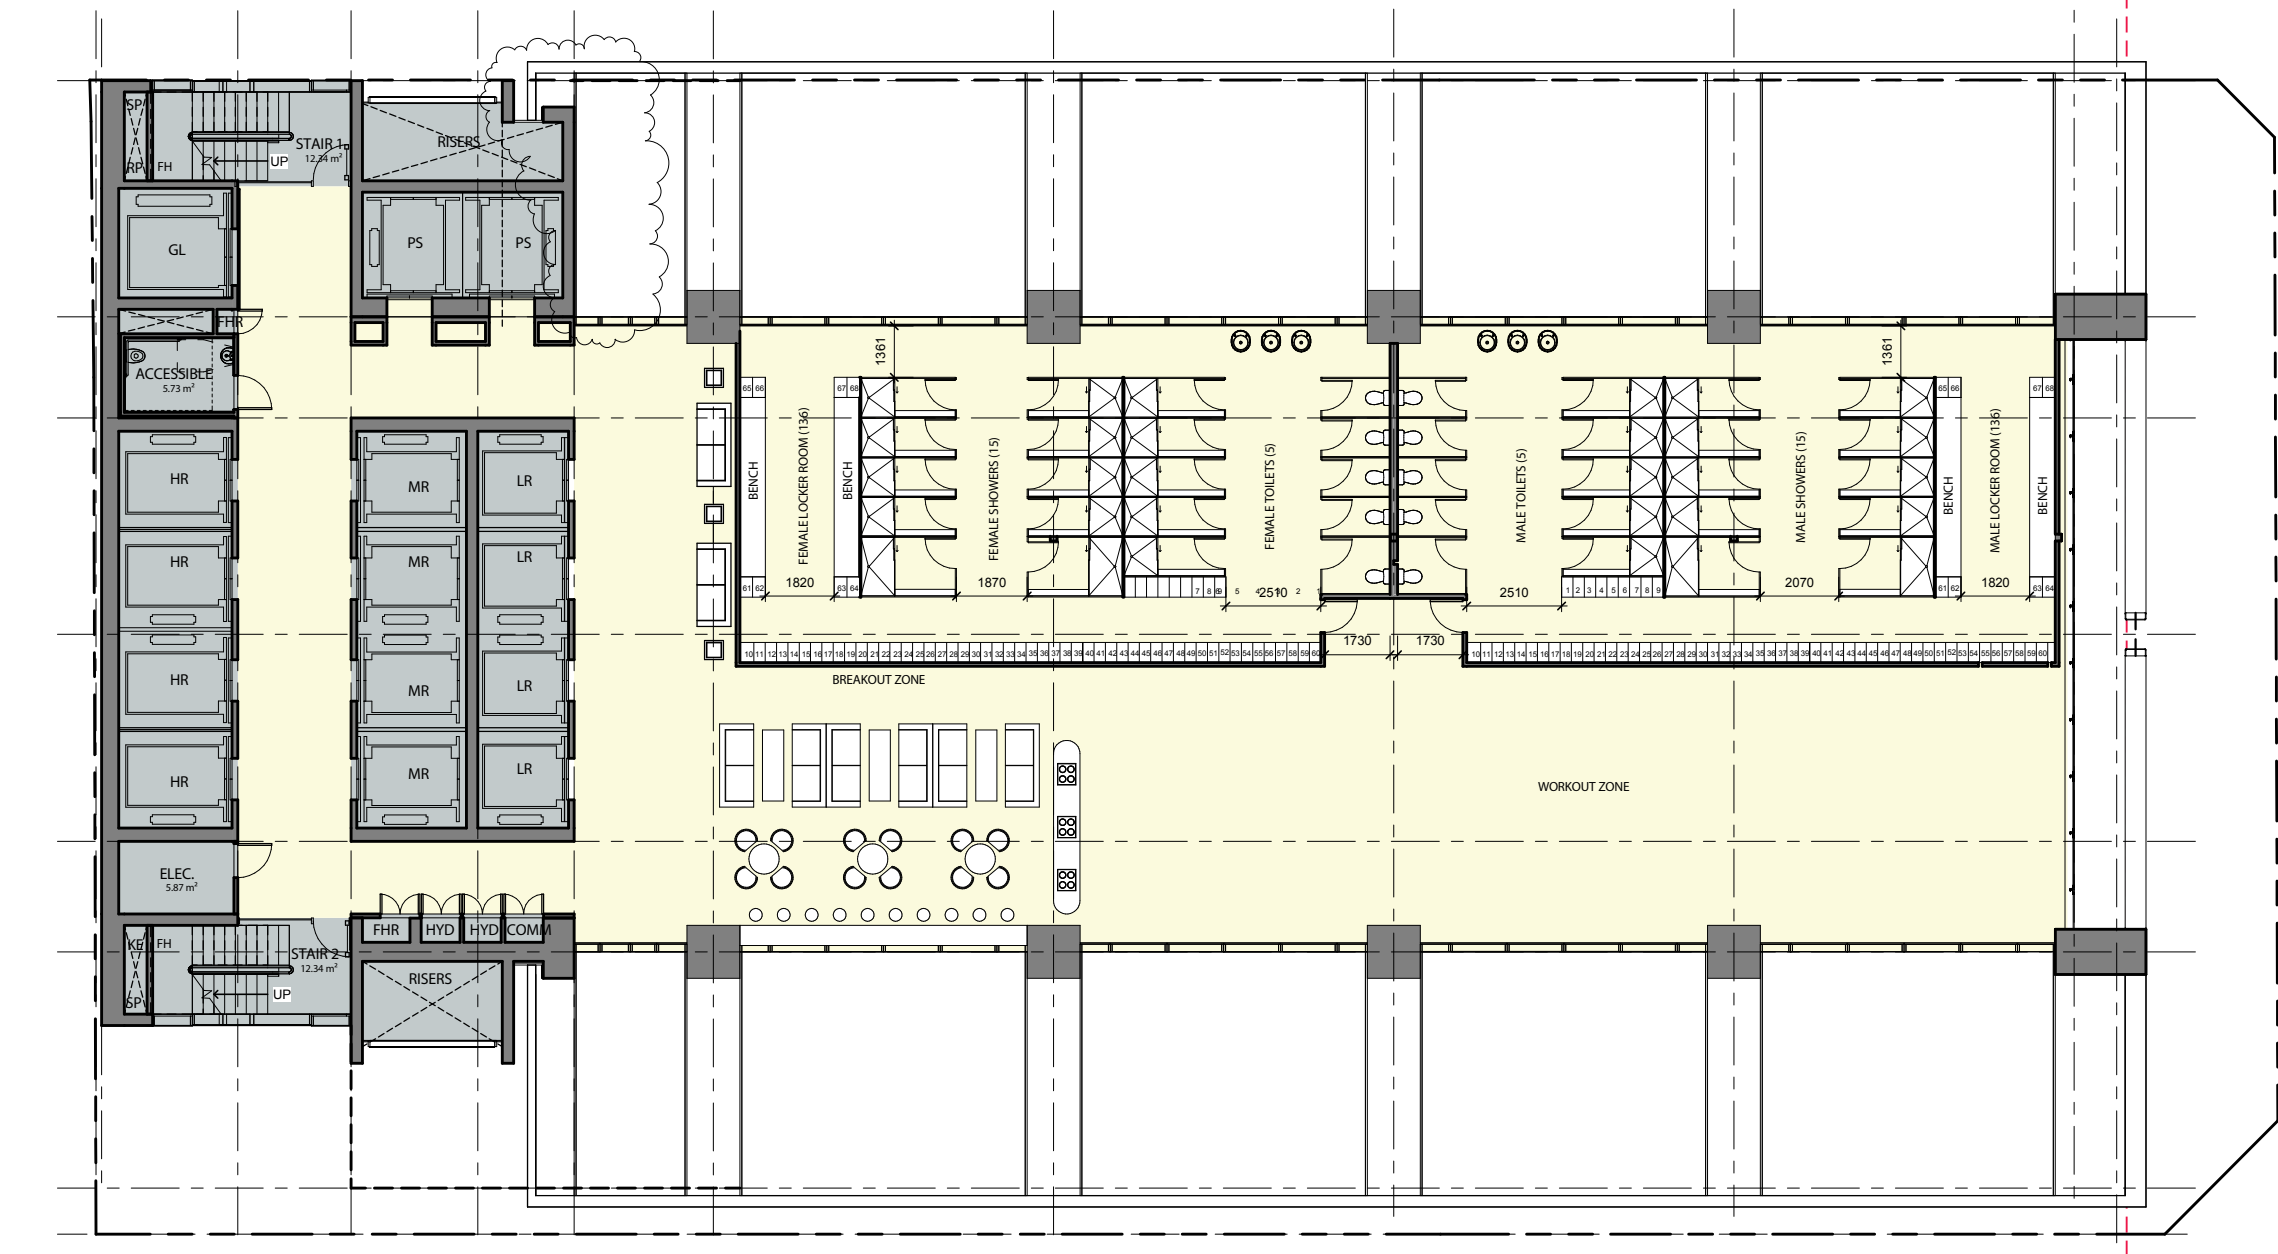

Proposed: Level 1 - Amenity

FFL 63.35

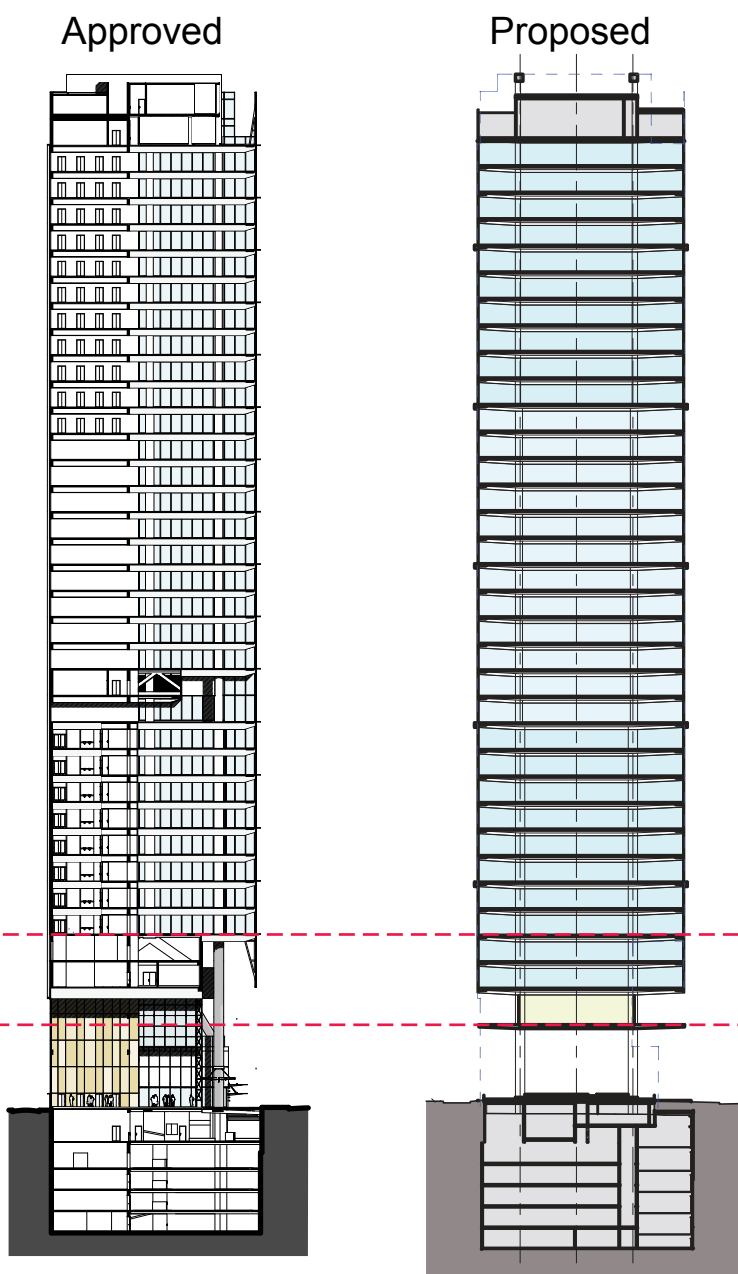

client



L4 100 Arthur St North Sydney
PO Box 1505 North Sydney NSW 2060

SOM

Skidmore, Owings & Merrill LLP
224 South Michigan Avenue, Suite 1000
Chicago, Illinois 60604

architectus™

Architectus Sydney
Level 3 341 George Street
Sydney NSW 2000
T (61 2) 8252 8400
F (61 2) 8252 8600
sydney@architectus.com.au
ABN 11 098 489 448

project

100 Mount Street, North Sydney

drawing

Comparison with Approved Scheme -
Level 1 + Level 2-3

scale 1:400 @ A3, 1:200 @ A1

drawing no.

drawn

checked MC

project no 110059

issue

DA143

issue

MC

B

4.2m SETBACK