
©architectus Sydney 2010 Architectus Sydney Pty Ltd is the owner of the copyright subsisting in these drawings, plans, designs and specifications. They must not be used, reproduced or copied, in whole or in part, nor may the information, ideas and concepts therein contained (which are confidential to Architectus Sydney Pty Ltd) be disclosed to any person without the prior written consent of

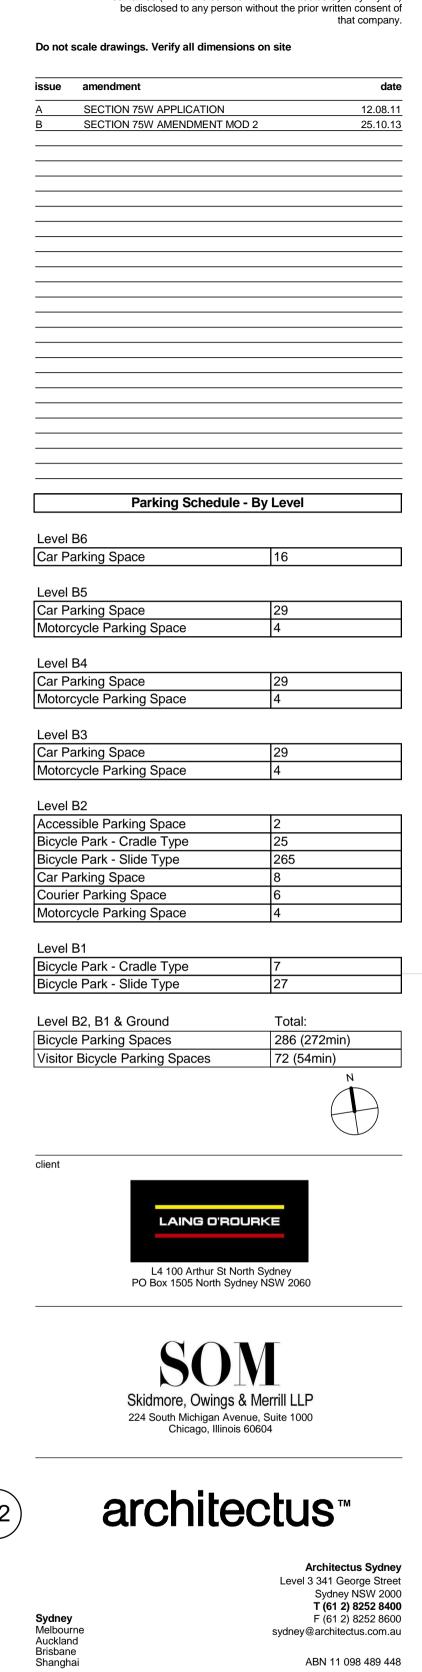

ABN 11 098 489 448


100 Mount Street, North Sydney

drawing

project

Plan - B2 Level

drawn	1:200 @ A3 , 1:100 @ A1	drawing no. 11 —	DA11
checked	MC	issue	
project no	110059		Ī

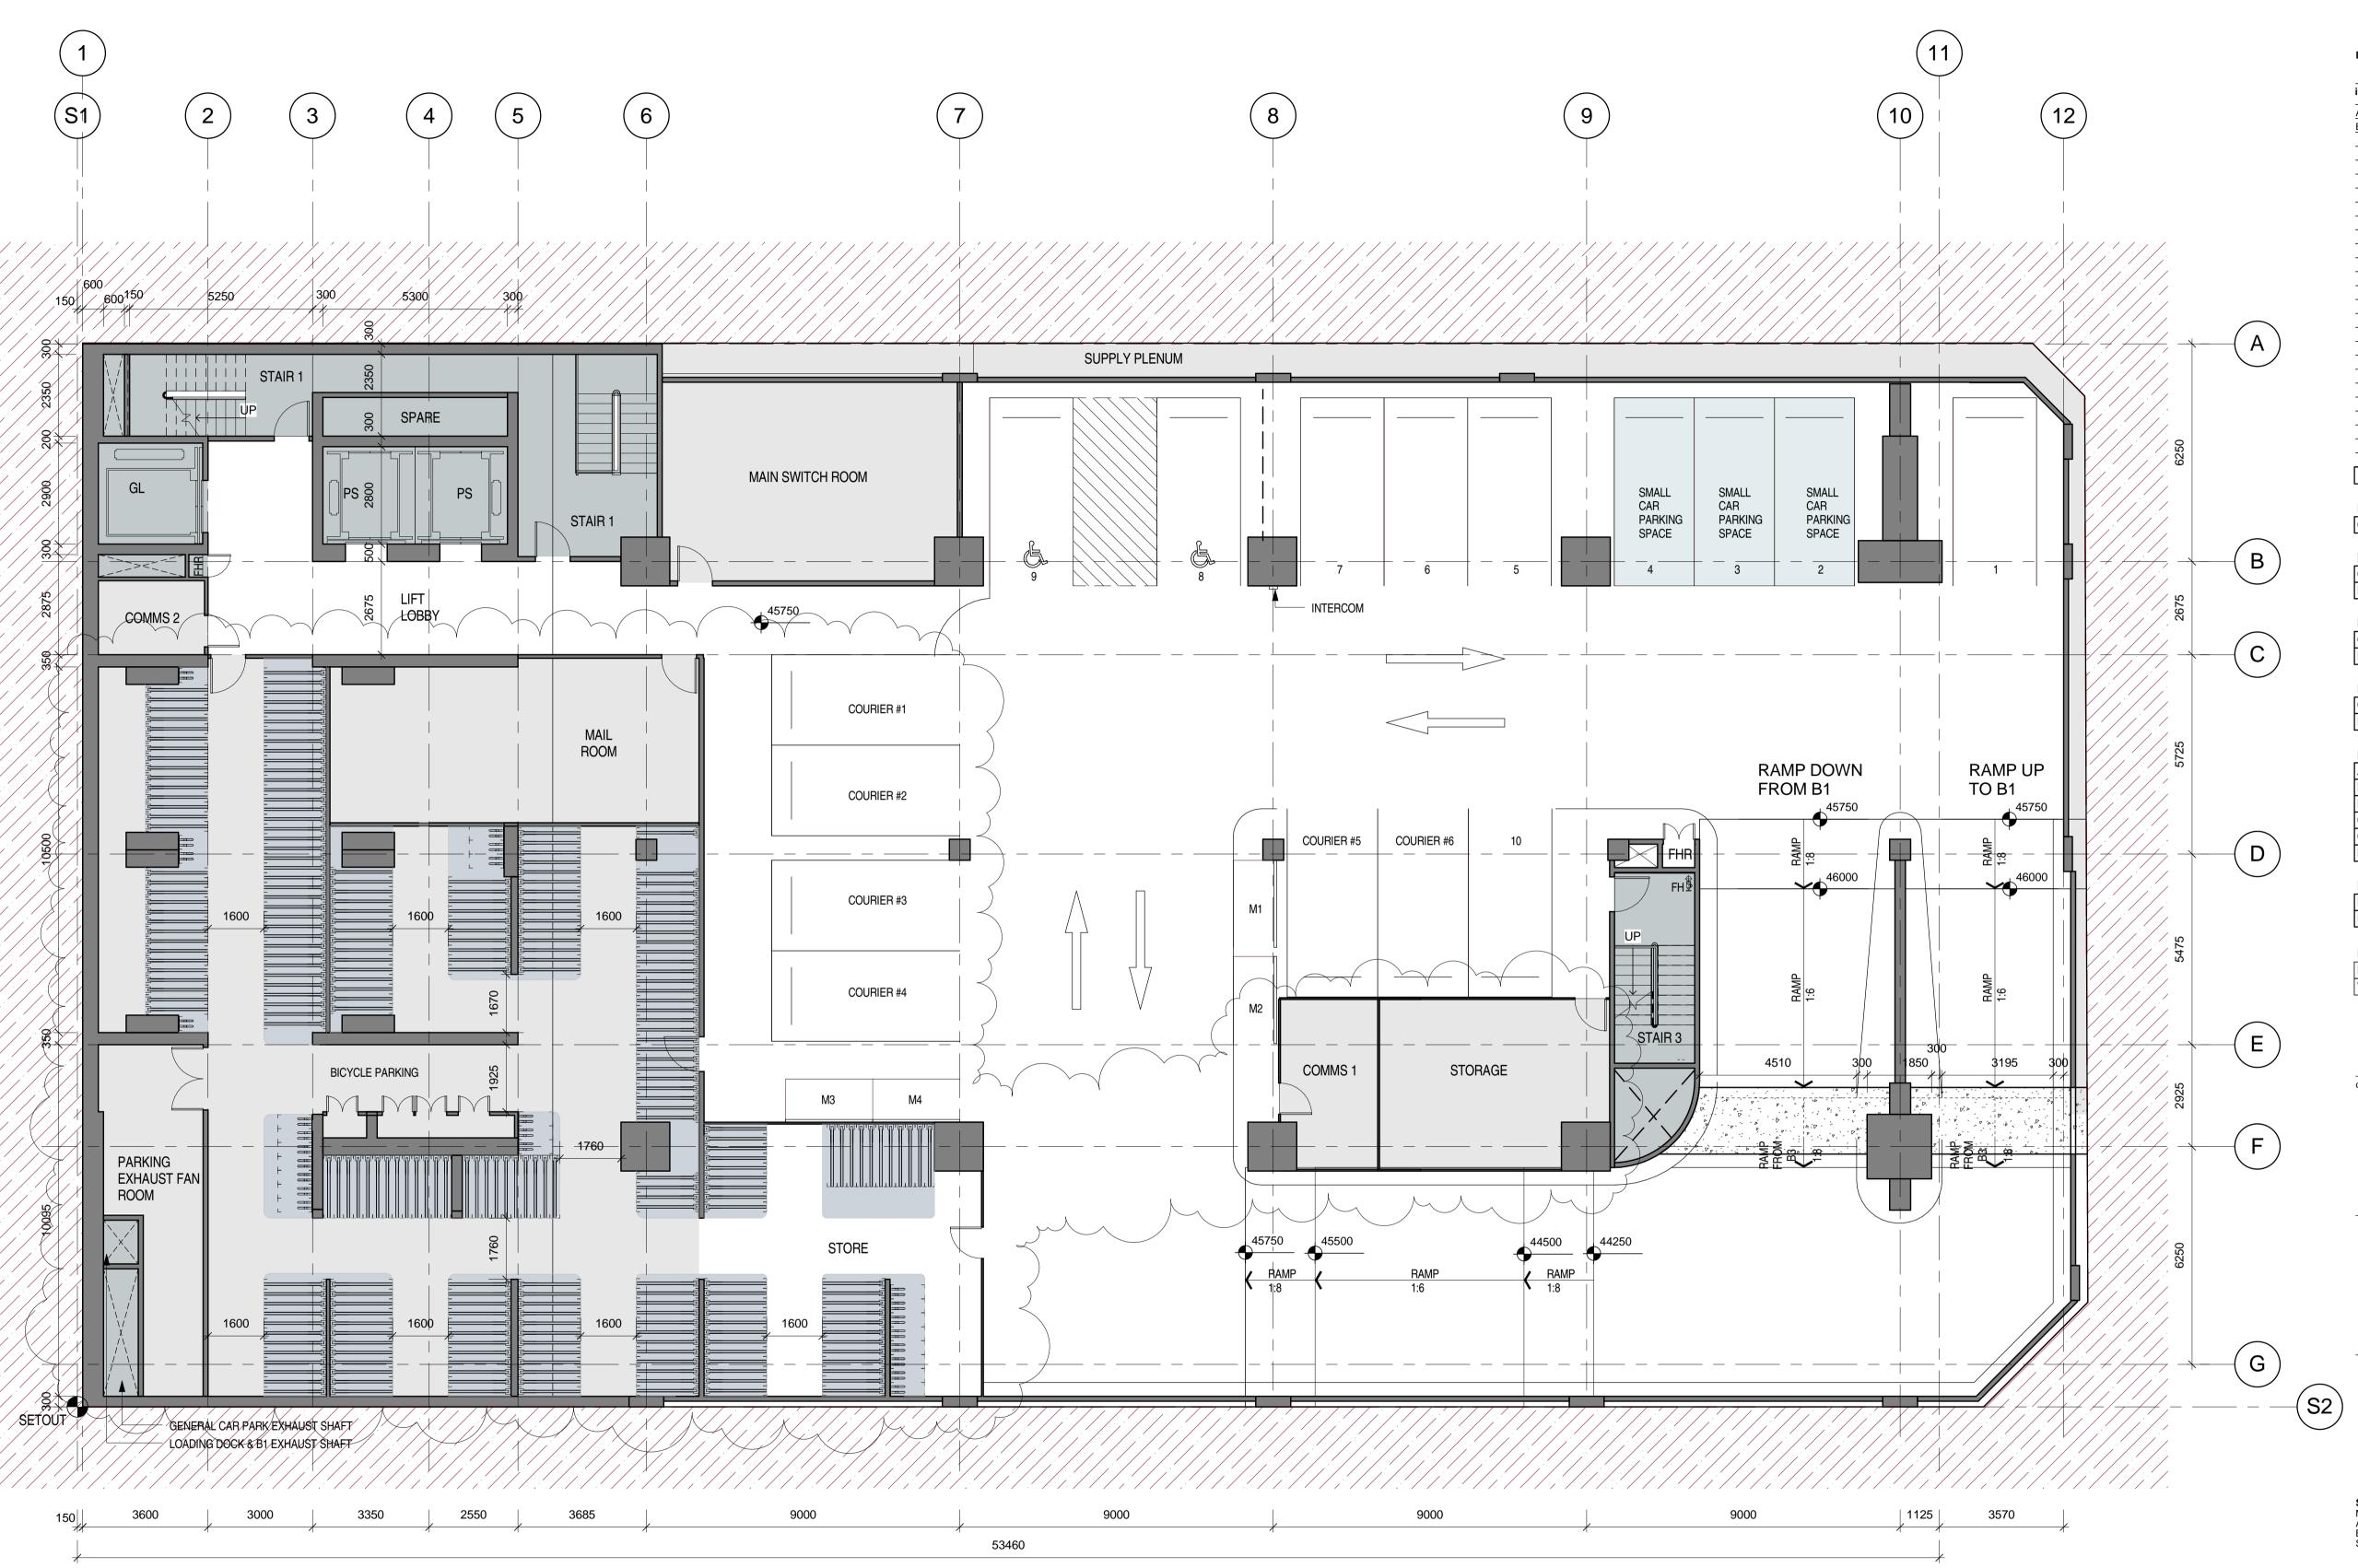

Level B2 Plan A2004 Scale: 1:100