## Do not scale drawings. Verify all dimensions on site

issue	amendment	date
A	SECTION 75W APPLICATION	12.08.11
В	SECTION 75W AMENDMENT MOD 2	25.10.13







## architectus™

Architectus Sydney
Level 3 341 George Street
Sydney NSW 2000
T (61 2) 8252 8400
F (61 2) 8252 8600
sydney@architectus.com.au

Sydney Melbourne Auckland Brisbane Shanghai


project

ABN 11 098 489 448

100 Mount Street, North Sydney

Plan - Typical Low Rise Level

cale rawn	1:200 @ A3 , 1:100 @ A1	drawing no.	DA125
necked	MC	issue	
oject no	110059		В

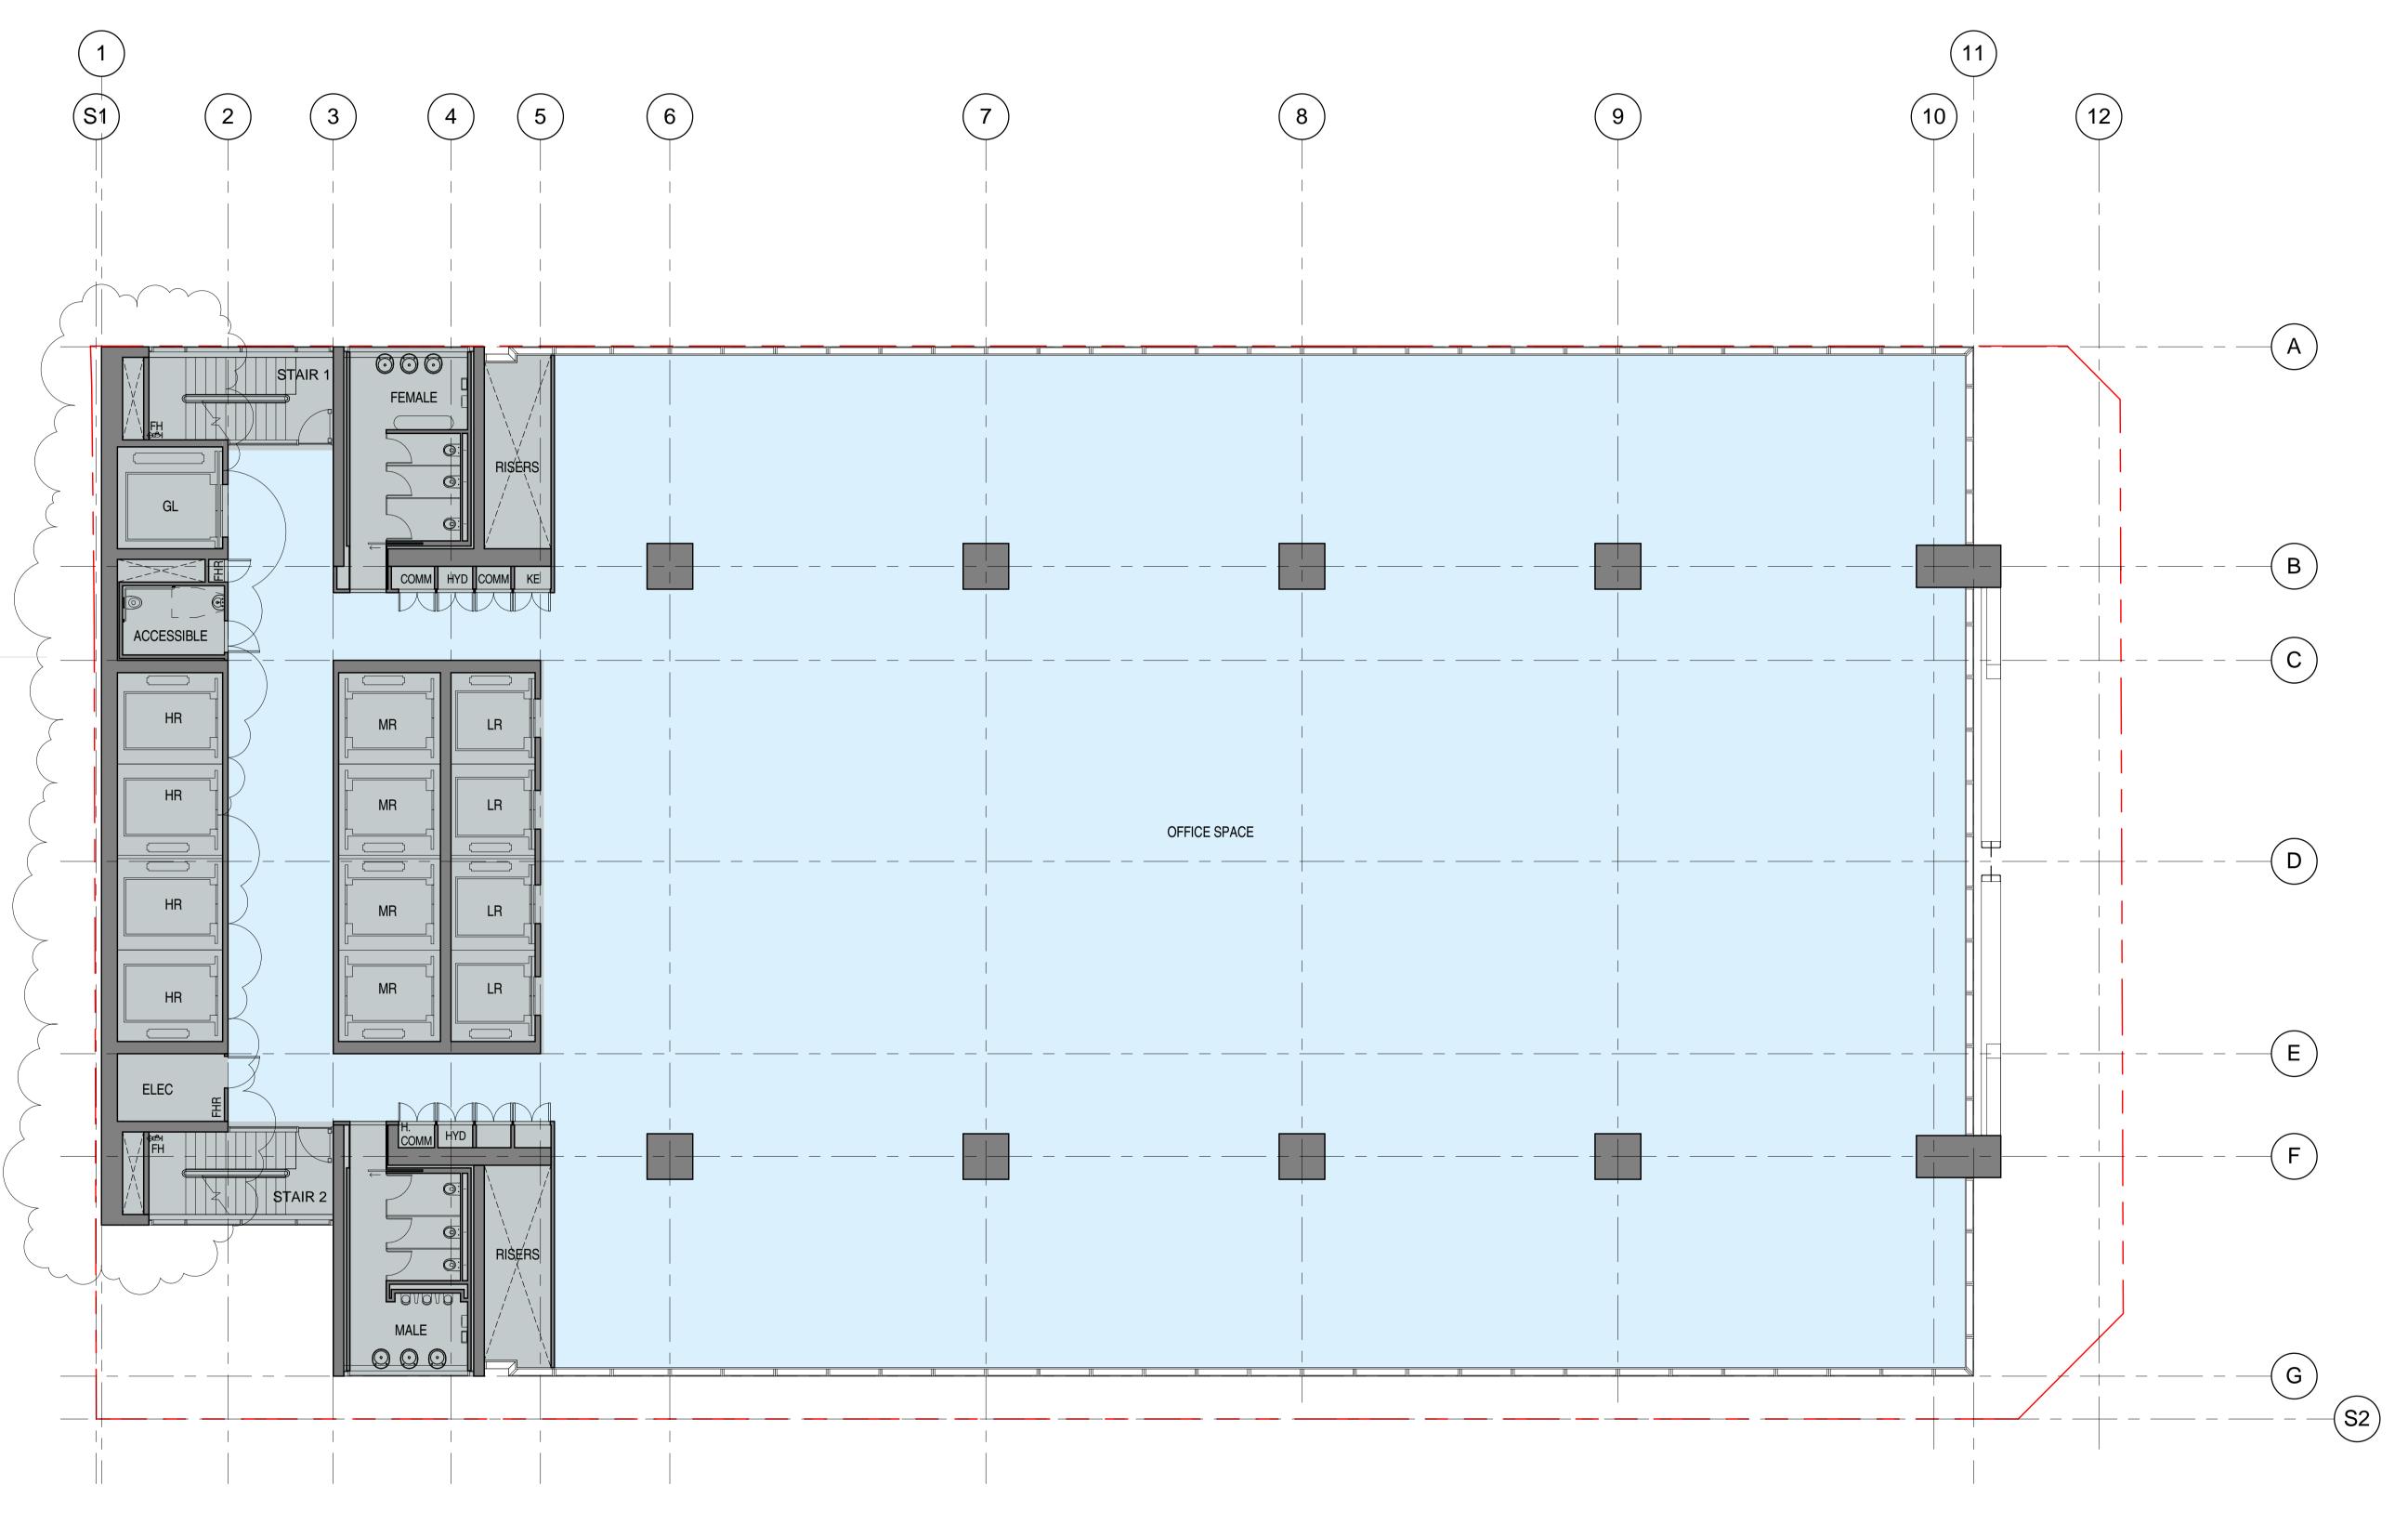

1 Typ. Low Rise 1:100