®architectus Sydney 2010 Architectus Sydney Pty Ltd is the owner of the copyright subsisting in these drawings, plans, designs and specifications. They must not be used, reproduced or copied, in whole or in part, nor may the information, ideas and concepts therein contained (which are confidential to Architectus Sydney Pty Ltd) be disclosed to any person without the prior written consent of

Do not scale drawings. Verify all dimensions on site

issue	amendment	date
A	SECTION 75W APPLICATION	12.08.11
В	SECTION 75W AMENDMENT MOD 2	16.10.13



LAING O'ROURKE L4 100 Arthur St North Sydney PO Box 1505 North Sydney NSW 2060



architectus™

Sydney Melbourne Auckland Brisbane Shanghai

ABN 11 098 489 448


sydney@architectus.com.au

Architectus Sydney
Level 3 341 George Street
Sydney NSW 2000
T (61 2) 8252 8400
F (61 2) 8252 8600

100 Mount Street, North Sydney

Plant Mezzanine Level

scale	1:200 @ A3 , 1:100 @ A1	drawing no.	
drawn	_		DA128-1
checked	MC	issue	
project no	110059		В

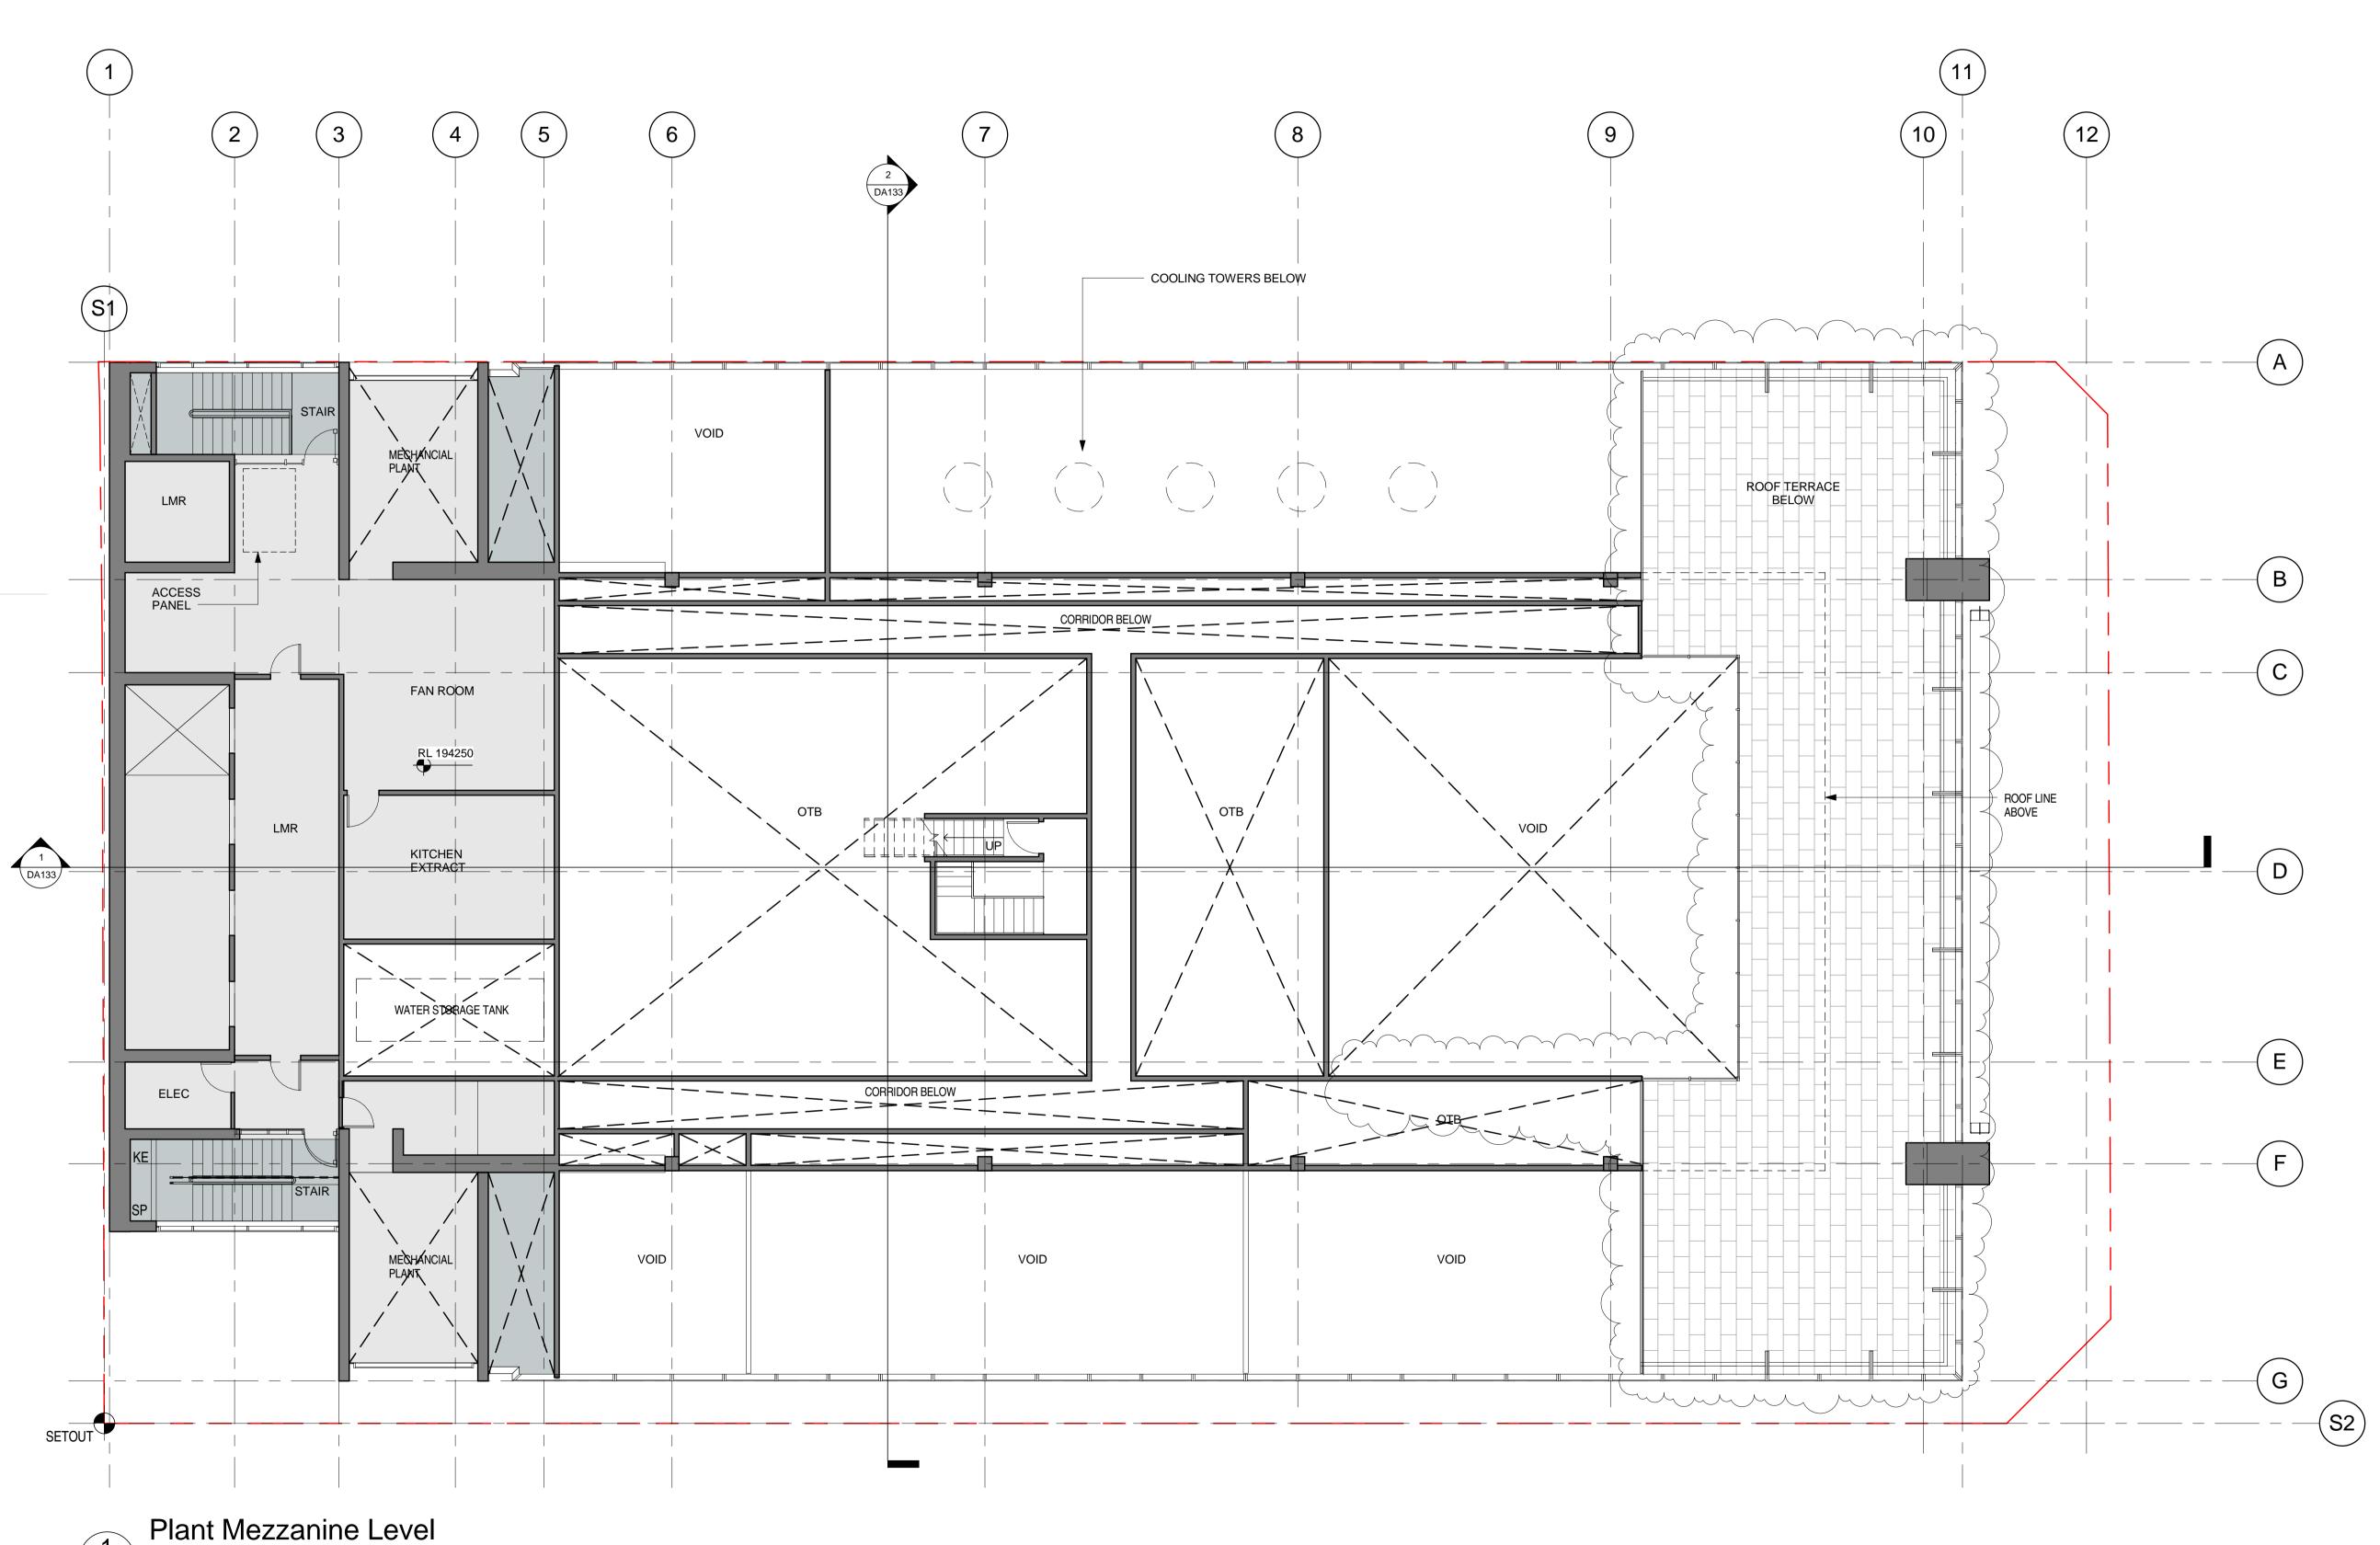

1 ARSK-019 Scale: 1:100