



Do not scale drawings. Verify all dimensions on site

issue	amendment	date
A	SECTION 75W APPLICATION	31.08.11
B	SECTION 75W AMENDMENT MOD 2	25.10.13

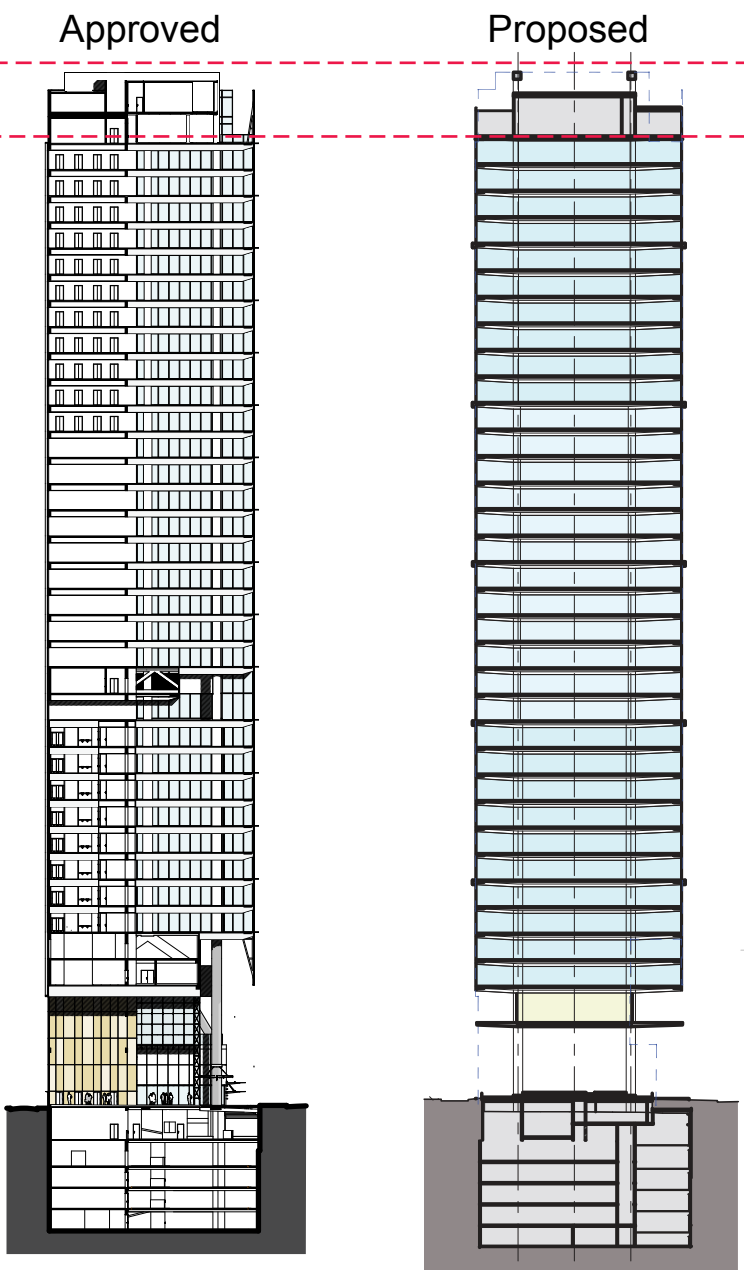

client

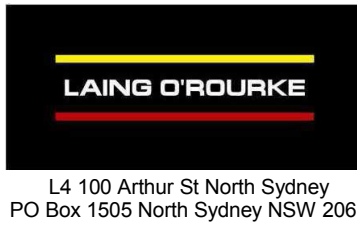

L4 100 Arthur St North Sydney  
PO Box 1505 North Sydney NSW 2060



224 South Michigan Avenue, Suite 1000  
Chicago, Illinois 60604

architectus™

Architectus Sydney  
Level 3 341 George Street  
Sydney NSW 2000  
T (61 2) 8282 8400  
F (61 2) 8252 8600  
sydney@architectus.com.au  
ABN 11 098 489 448


project

100 Mount Street, North Sydney


drawing

Comparison with Approved Scheme -  
Plant Levels


scale	1:400 @ A3, 1:200 @ A1	drawing no.	
drawn			DA147
checked	MC	issue	
project no	110059		B

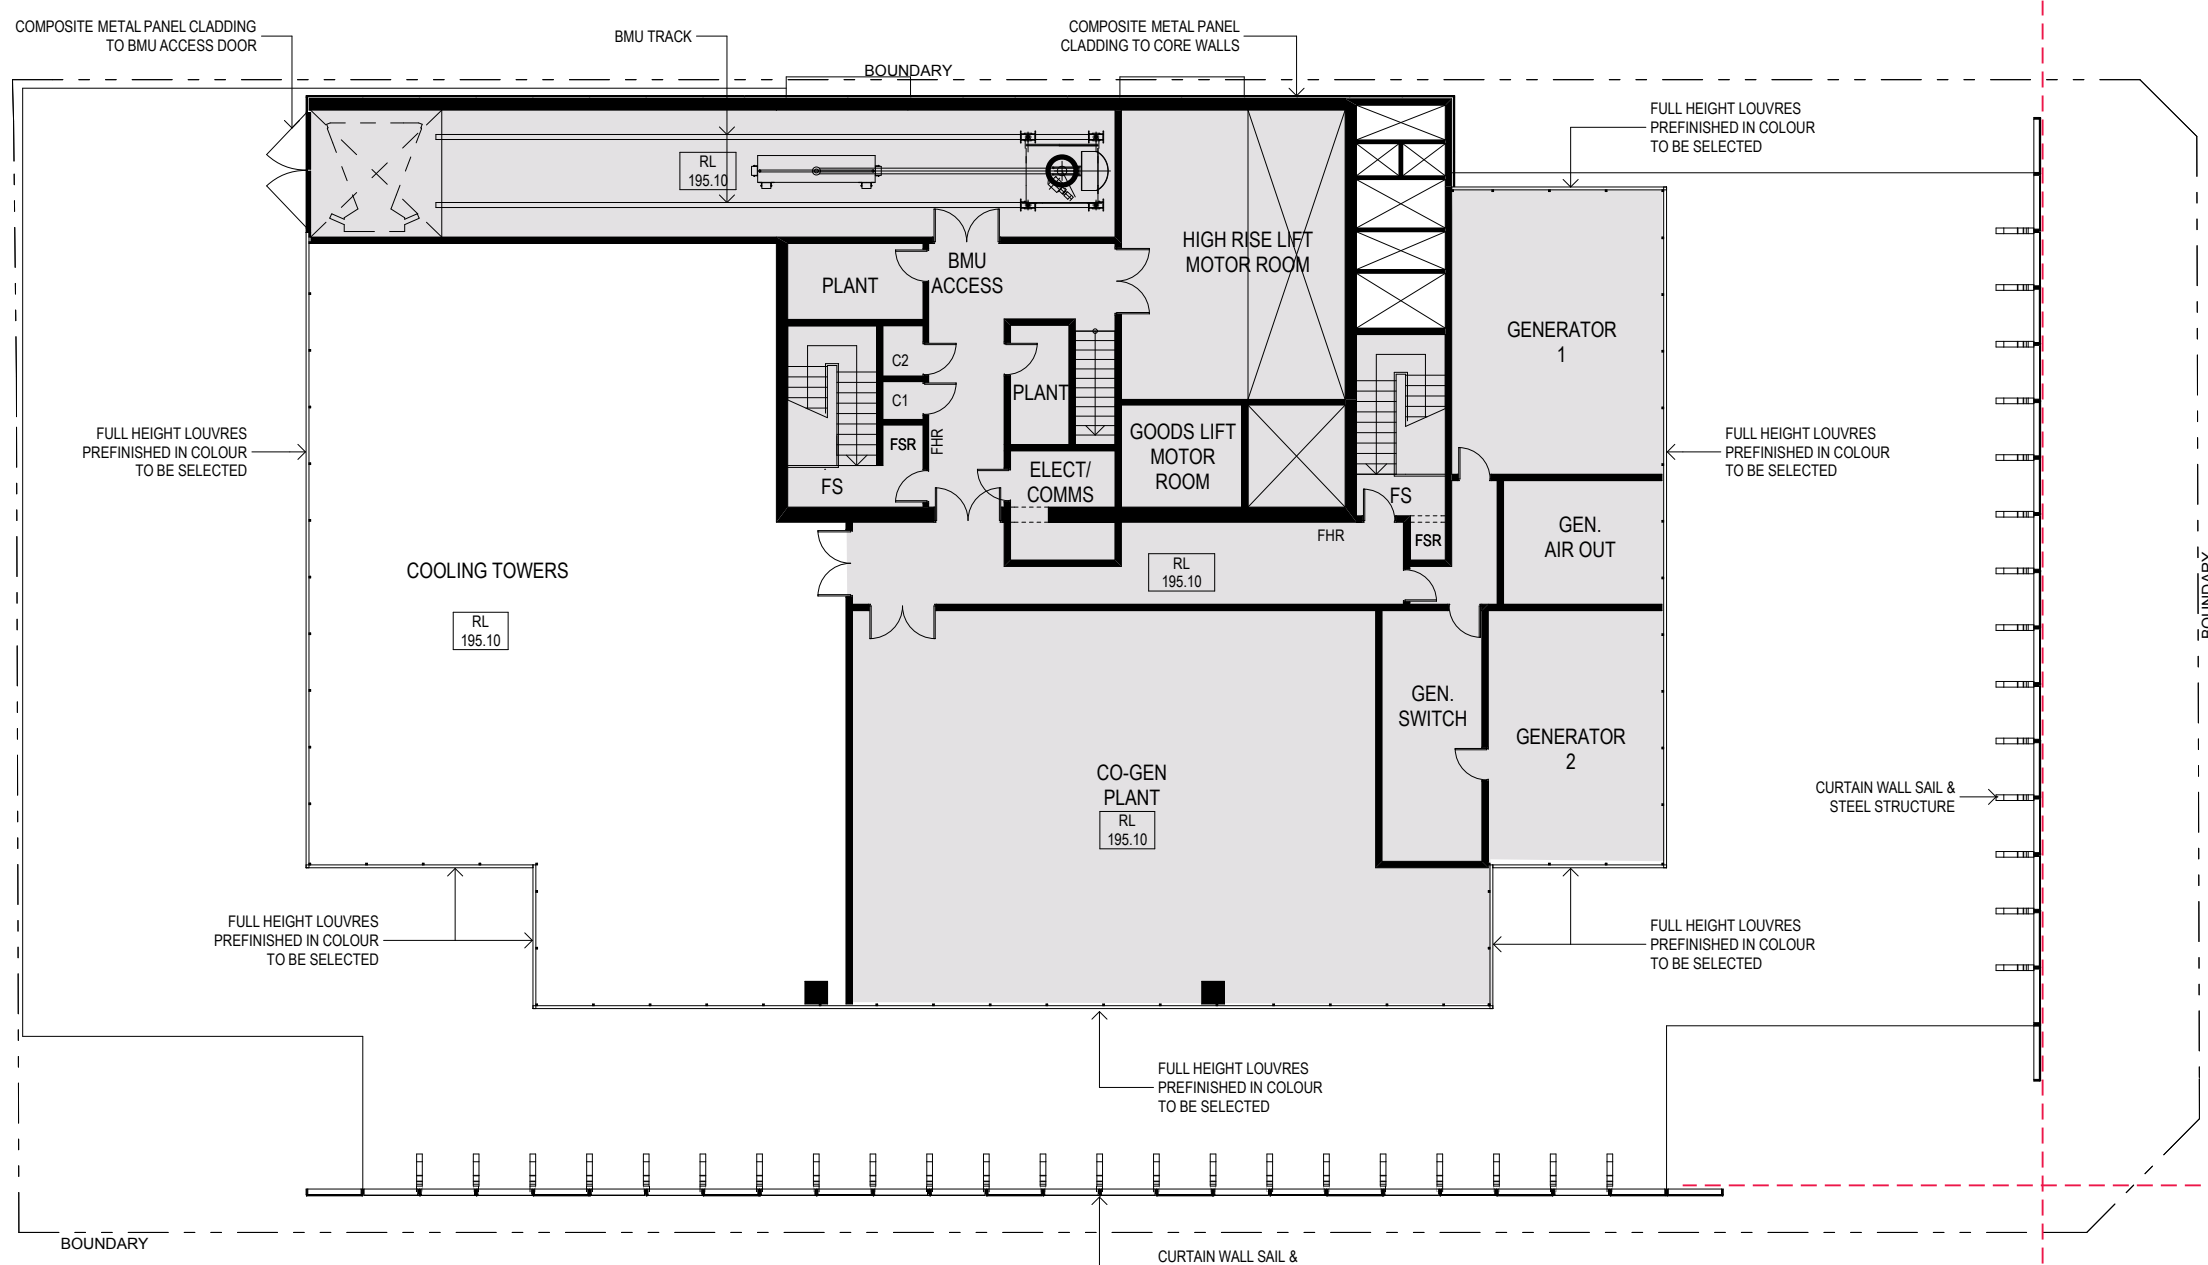


Approved: Level 43 - Plant  
FFL: 194.10

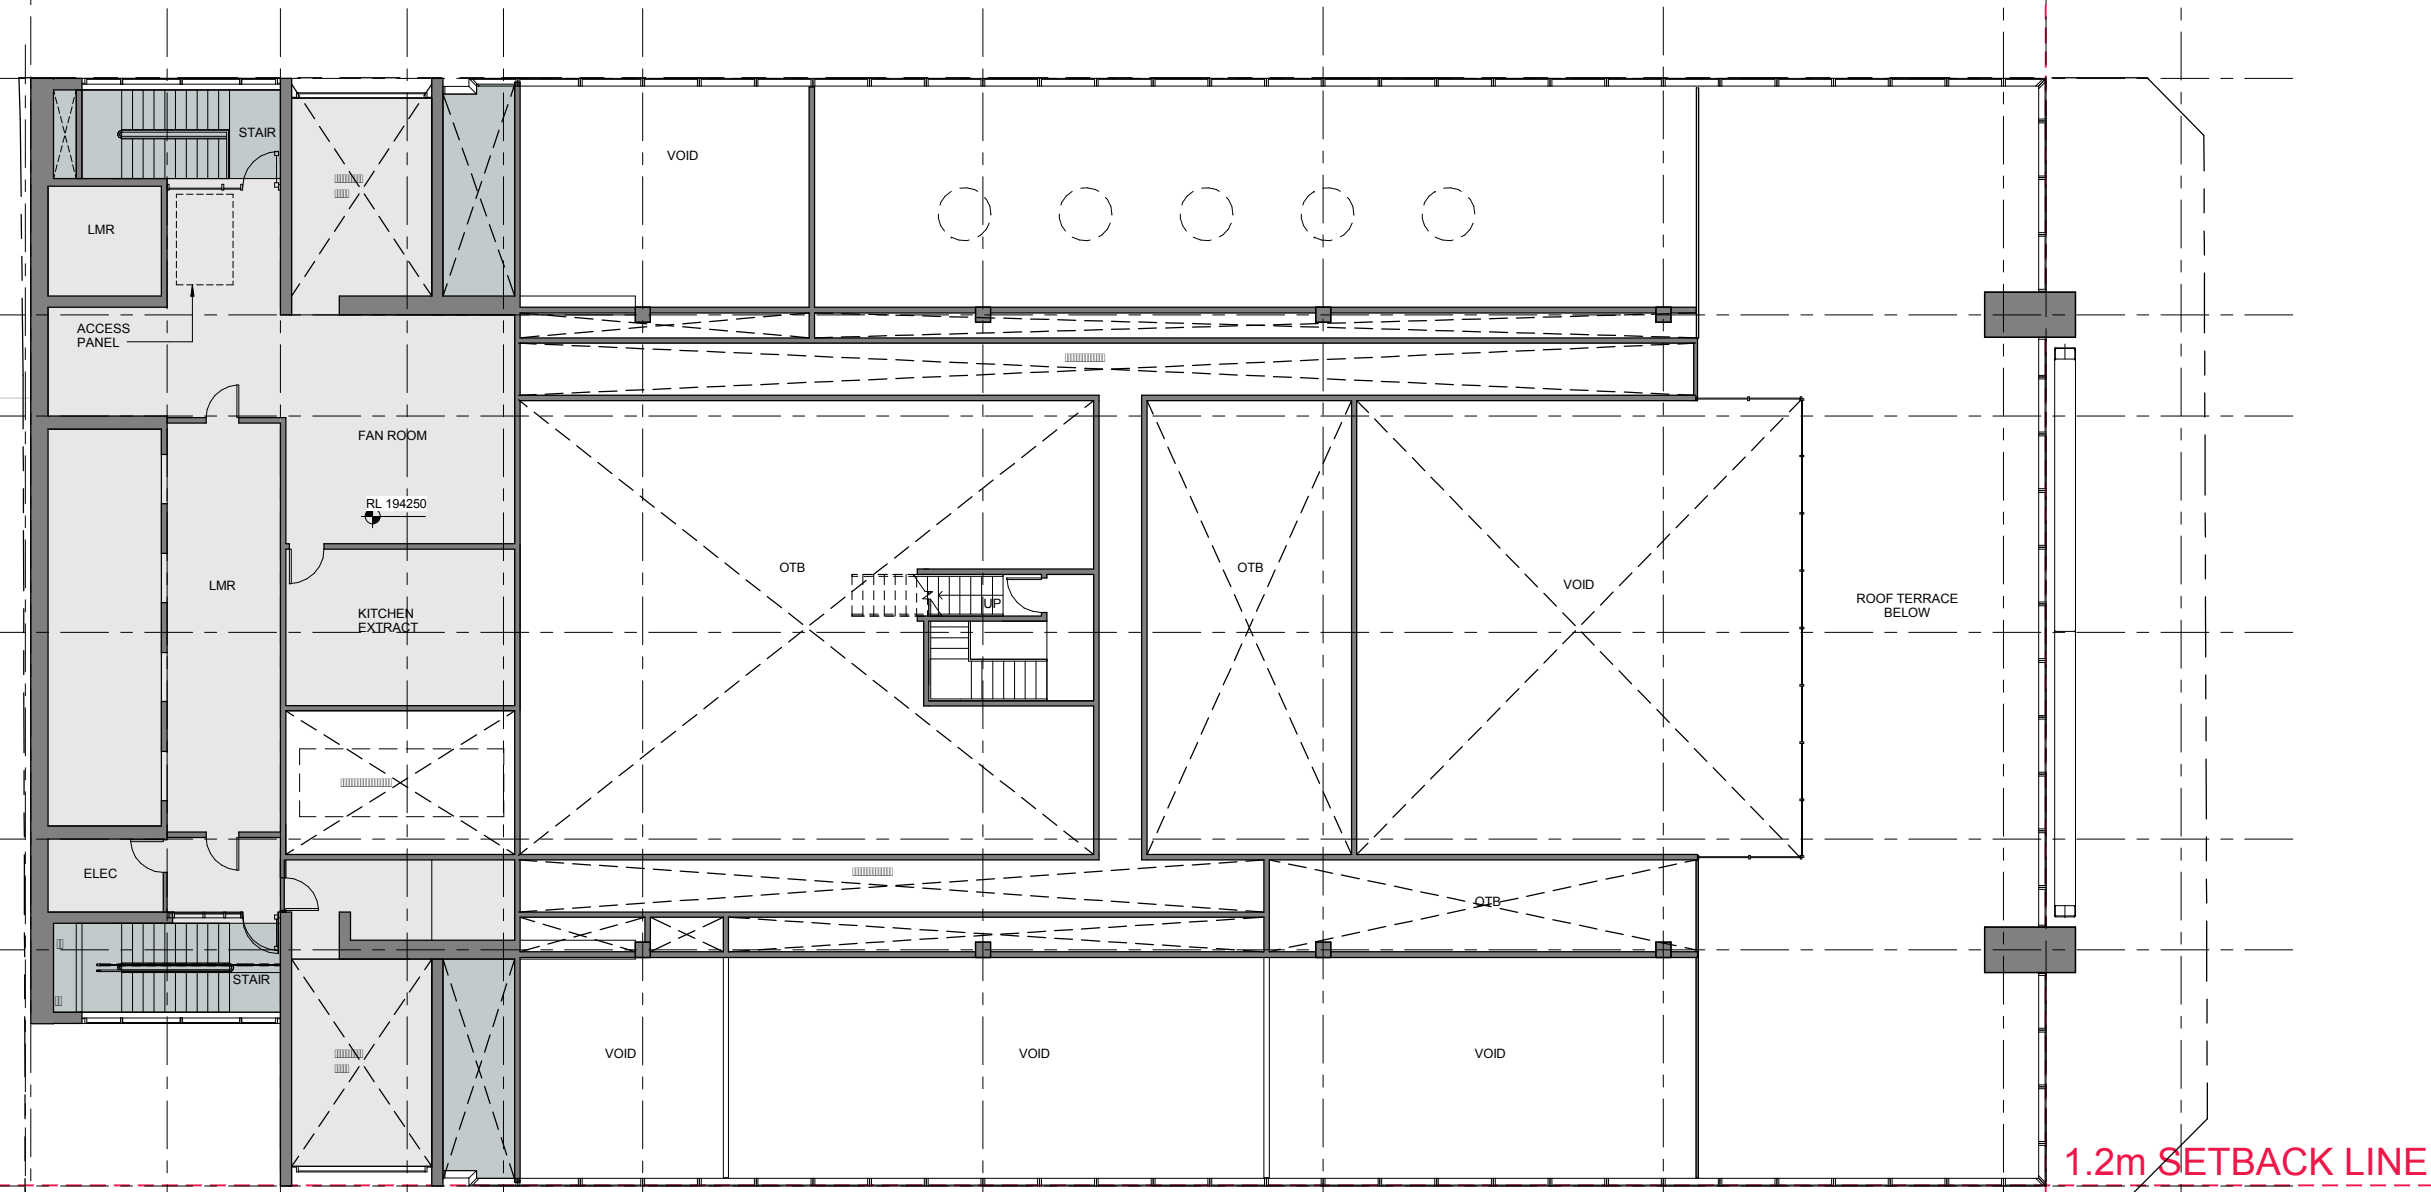

Proposed: Plant Mezzanine Level  
FFL: 194.25

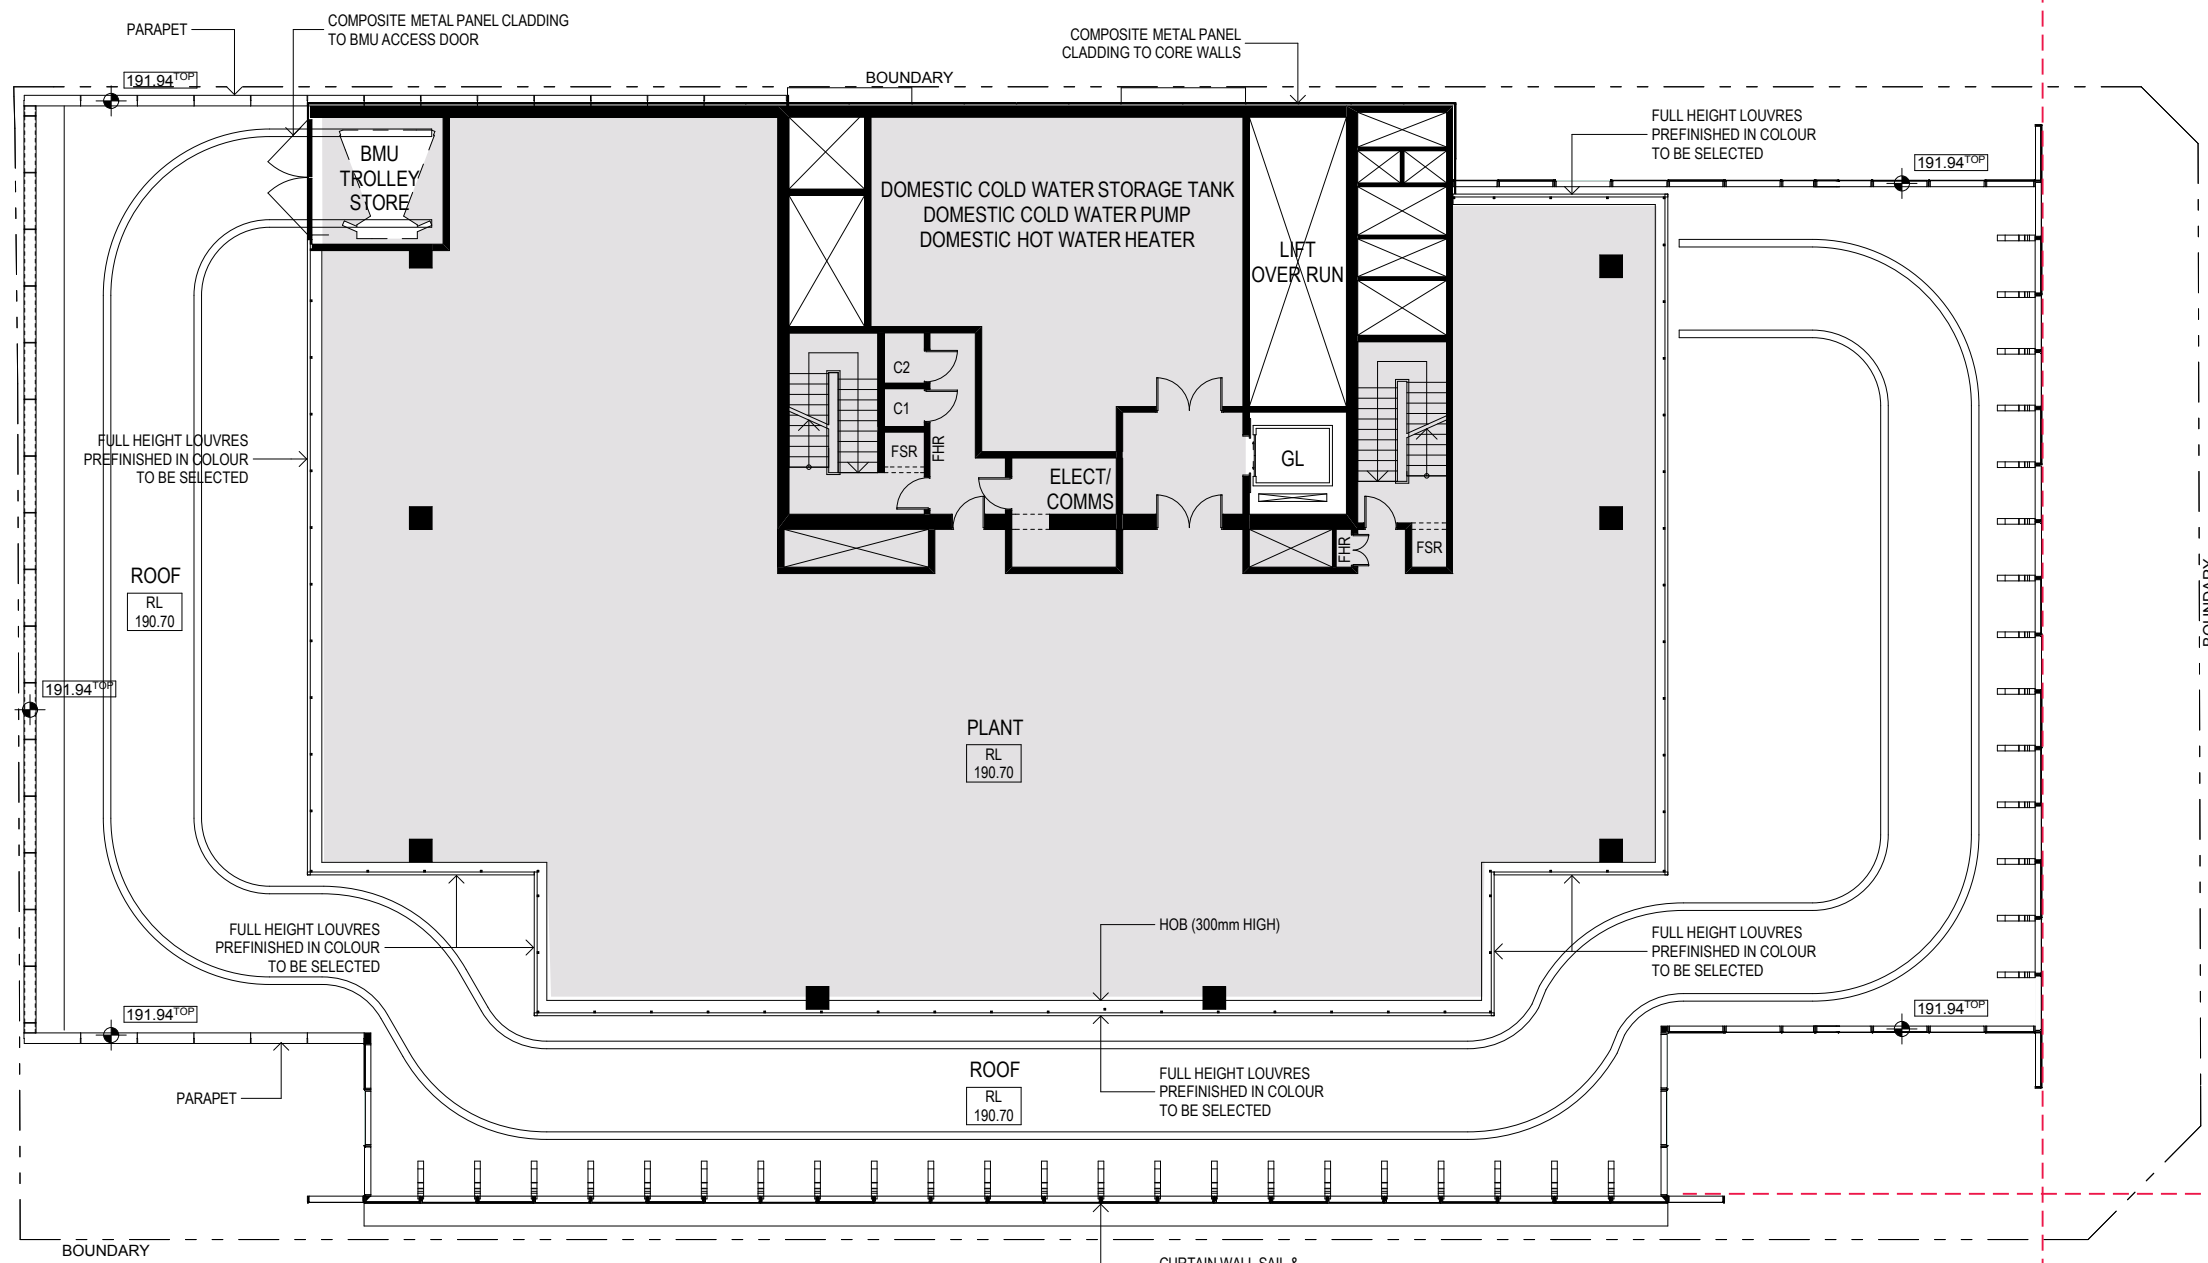

Approved: Level 42 - Plant  
FFL: 189.70

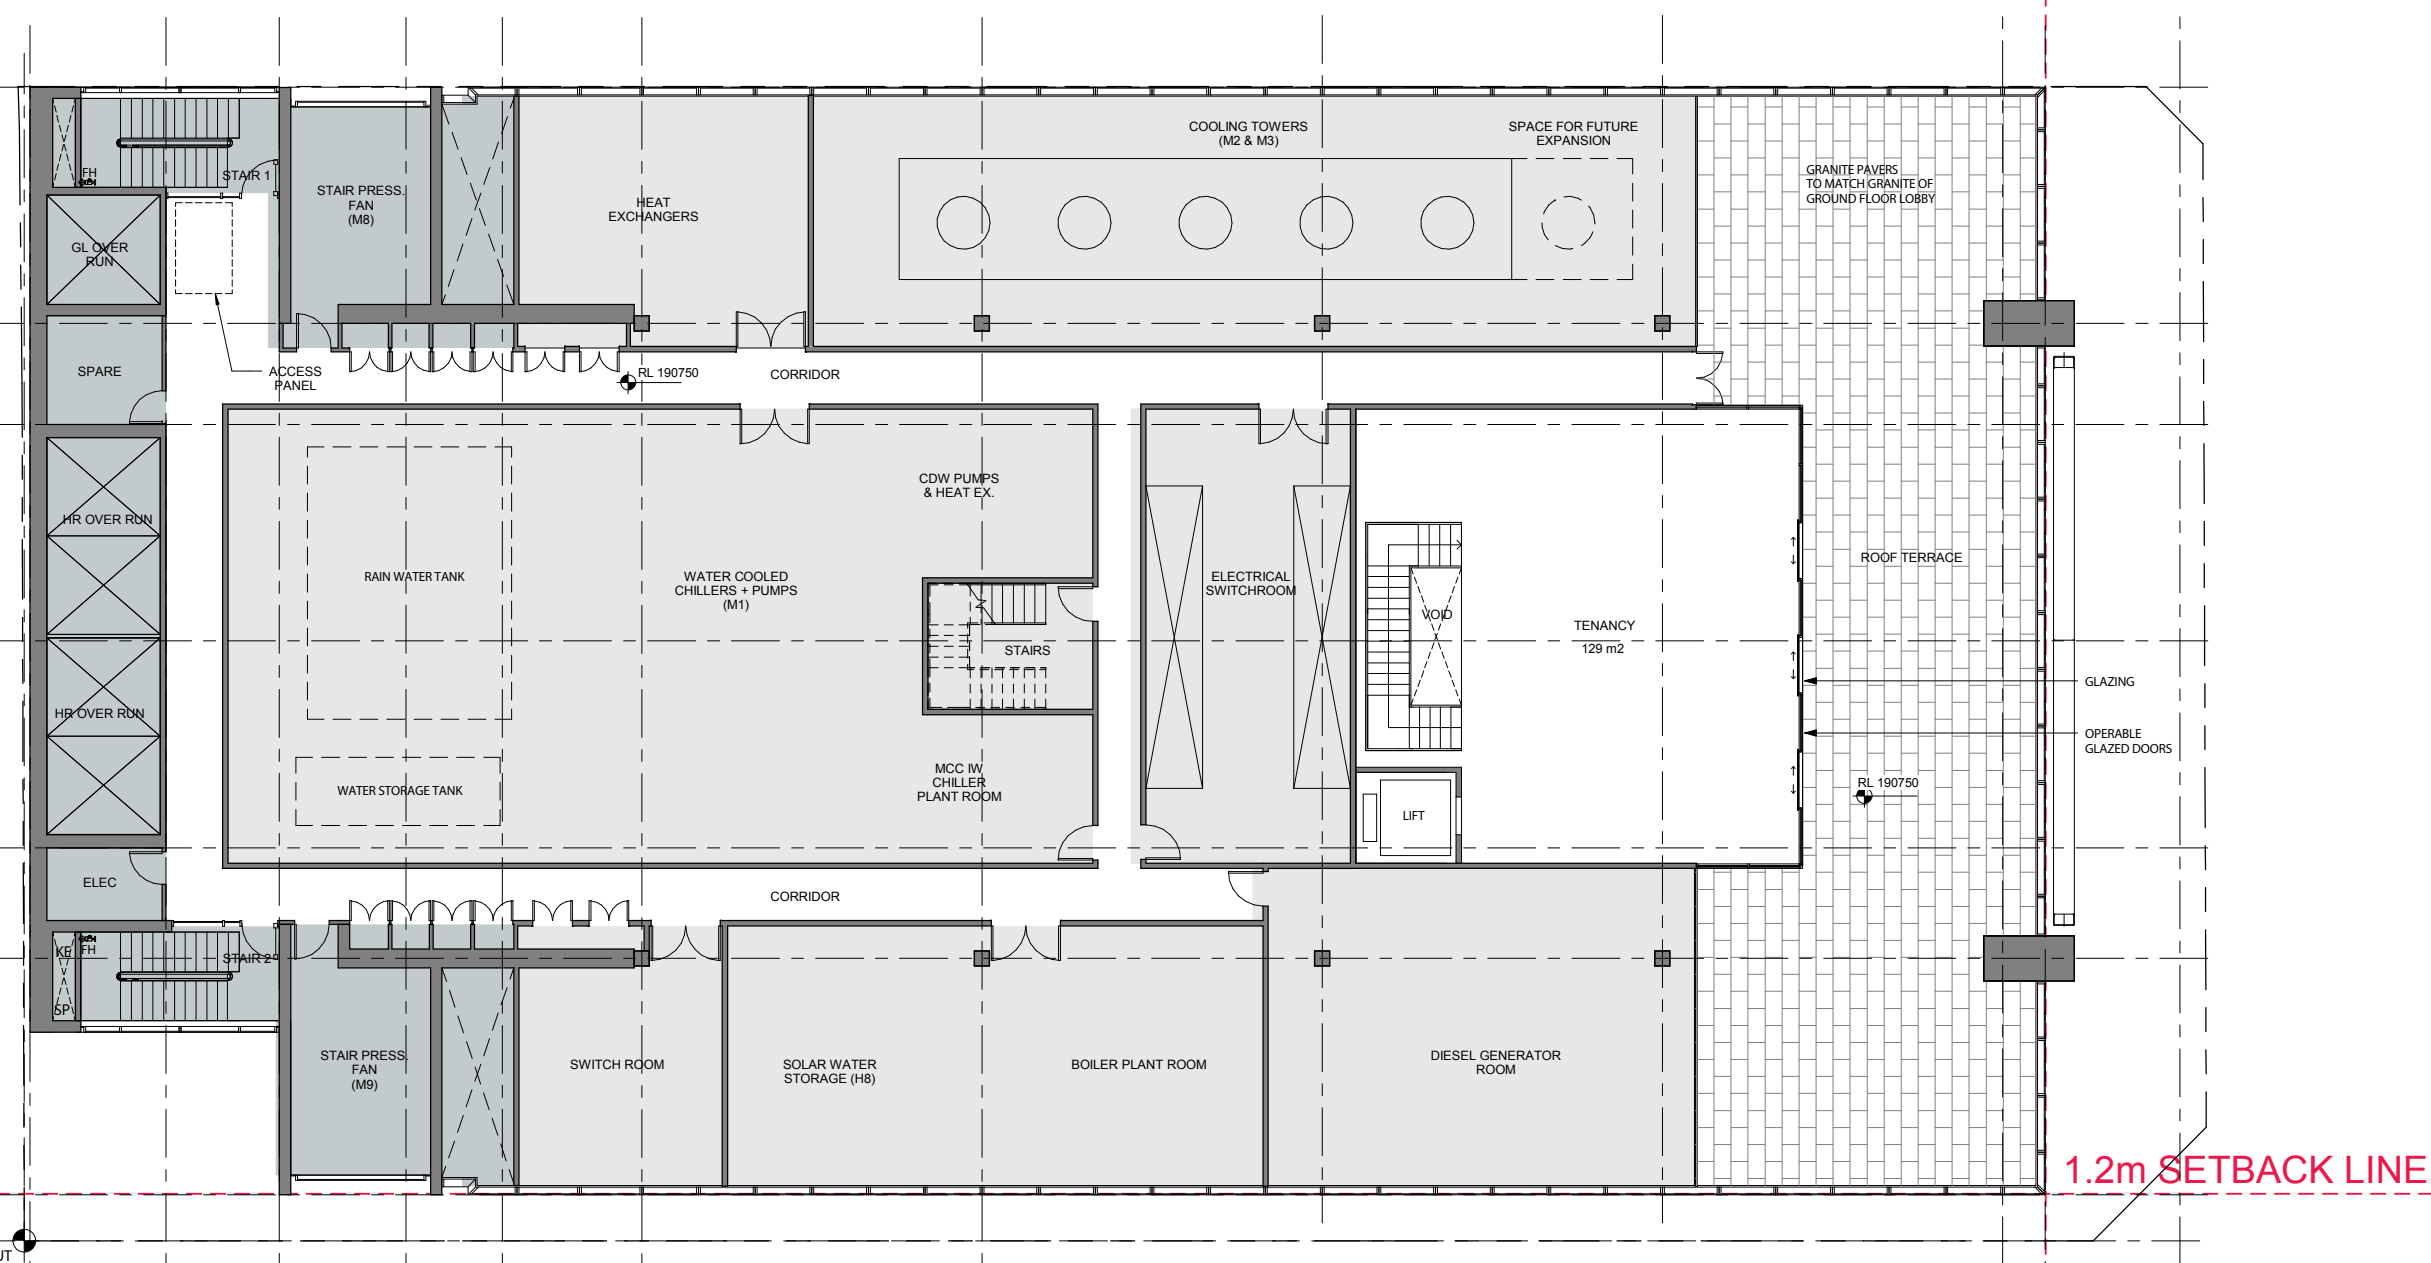

Proposed: Plant Level  
FFL: 190.75