
## °architectus™


Architectus Group Pty Ltd is the owner of the copyright subsisting in these drawings, plans, designs and specifications. They must not be used, reproduced or copied, in whole or in part, nor may the information, ideas and concepts therein contained (which are confidential to Architectus Group Pty Ltd) be disclosed to any person without the prior written consent of that

## Do not scale drawings. Verify all dimensions on site



issue	amendment	date
Α	SECTION 75W APPLICATION	12.08.11
В	SECTION 75W APPLICATION AMENDMENT	11.11.11
С	SECTION 75W AMENDMENT MOD 2	25.10.13
D	SECTION 75W AMENDMENT MOD 4	16.12.15
Е	SECTION 75W AMENDMENT MOD 5	13.05.16

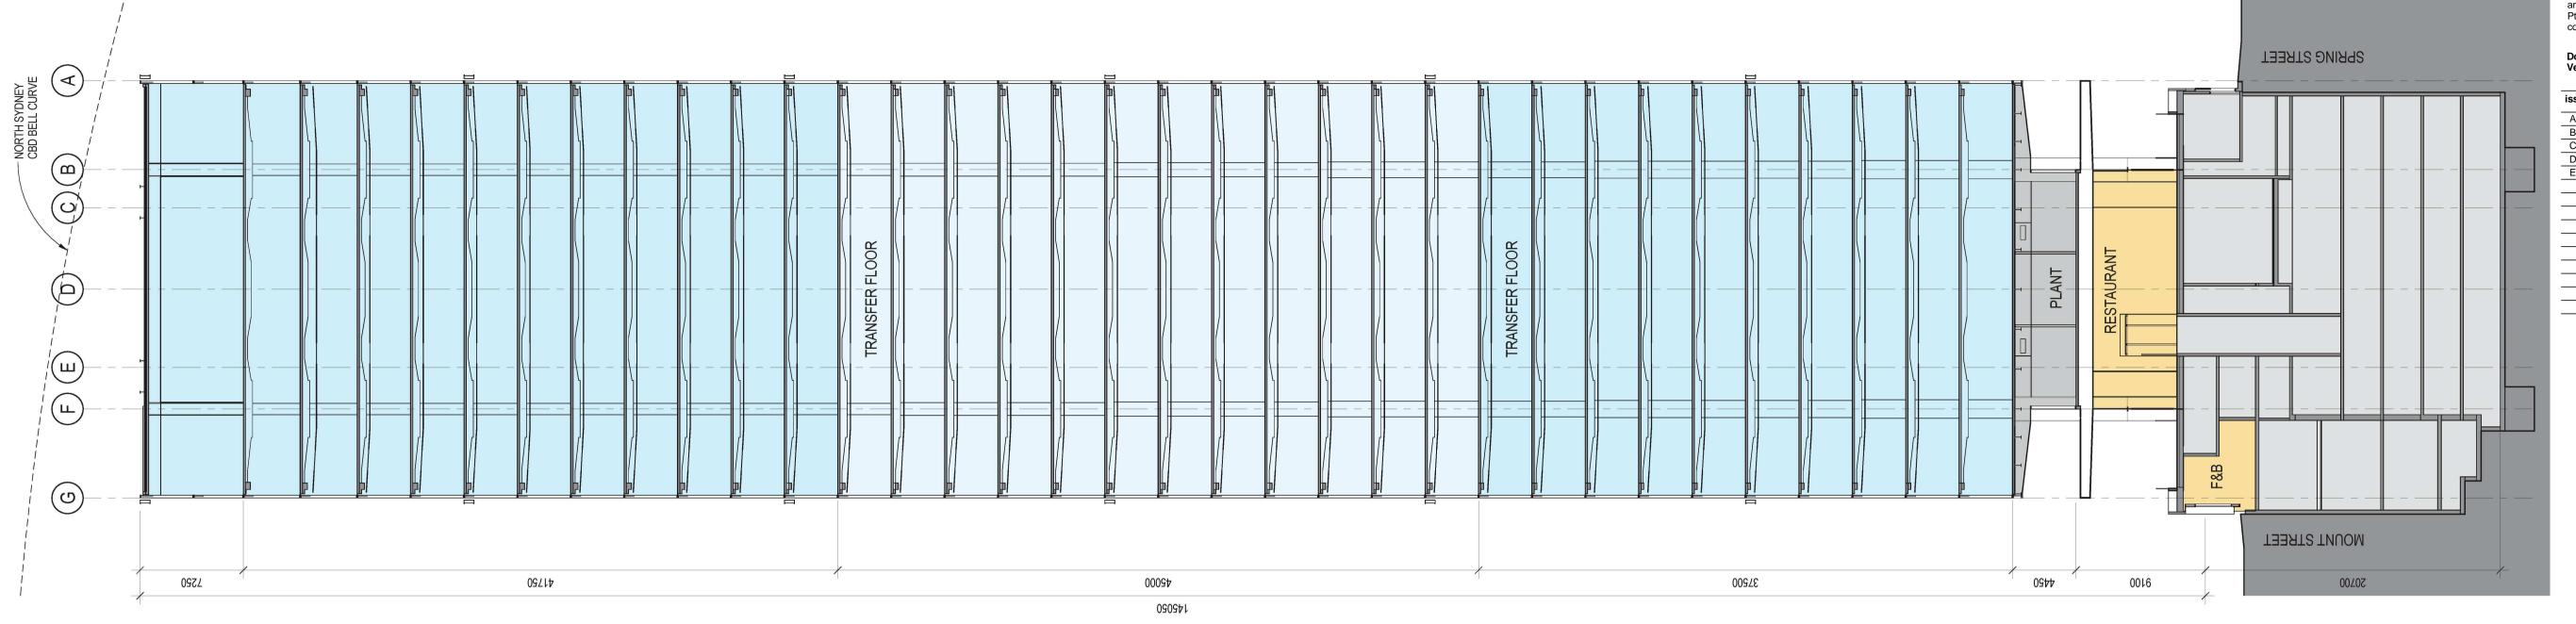

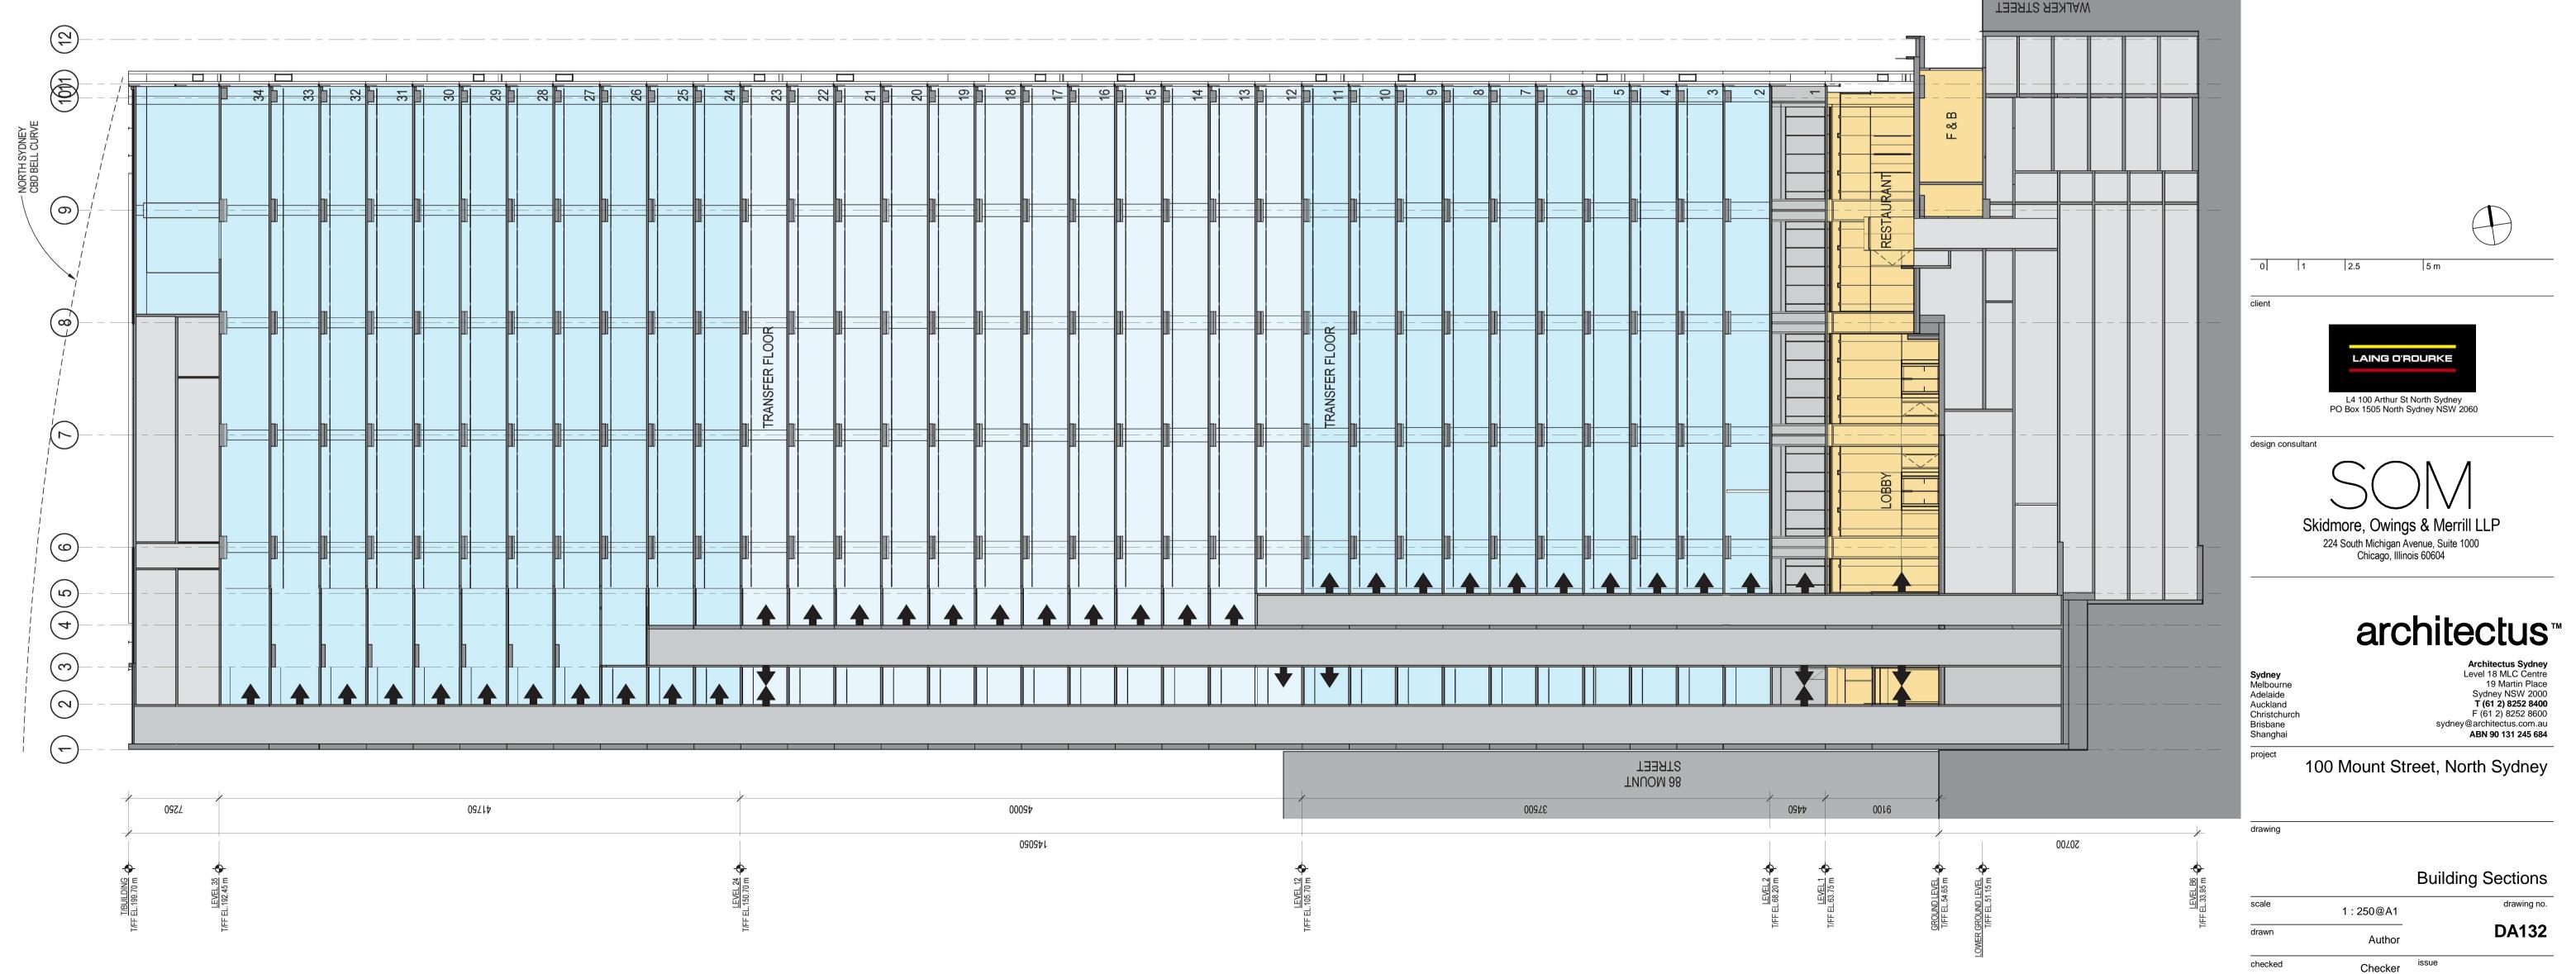

scale	1:250@A1		drawing no.
drawn	Author		DA132
checked	Checker	issue	
project no	110059		E