



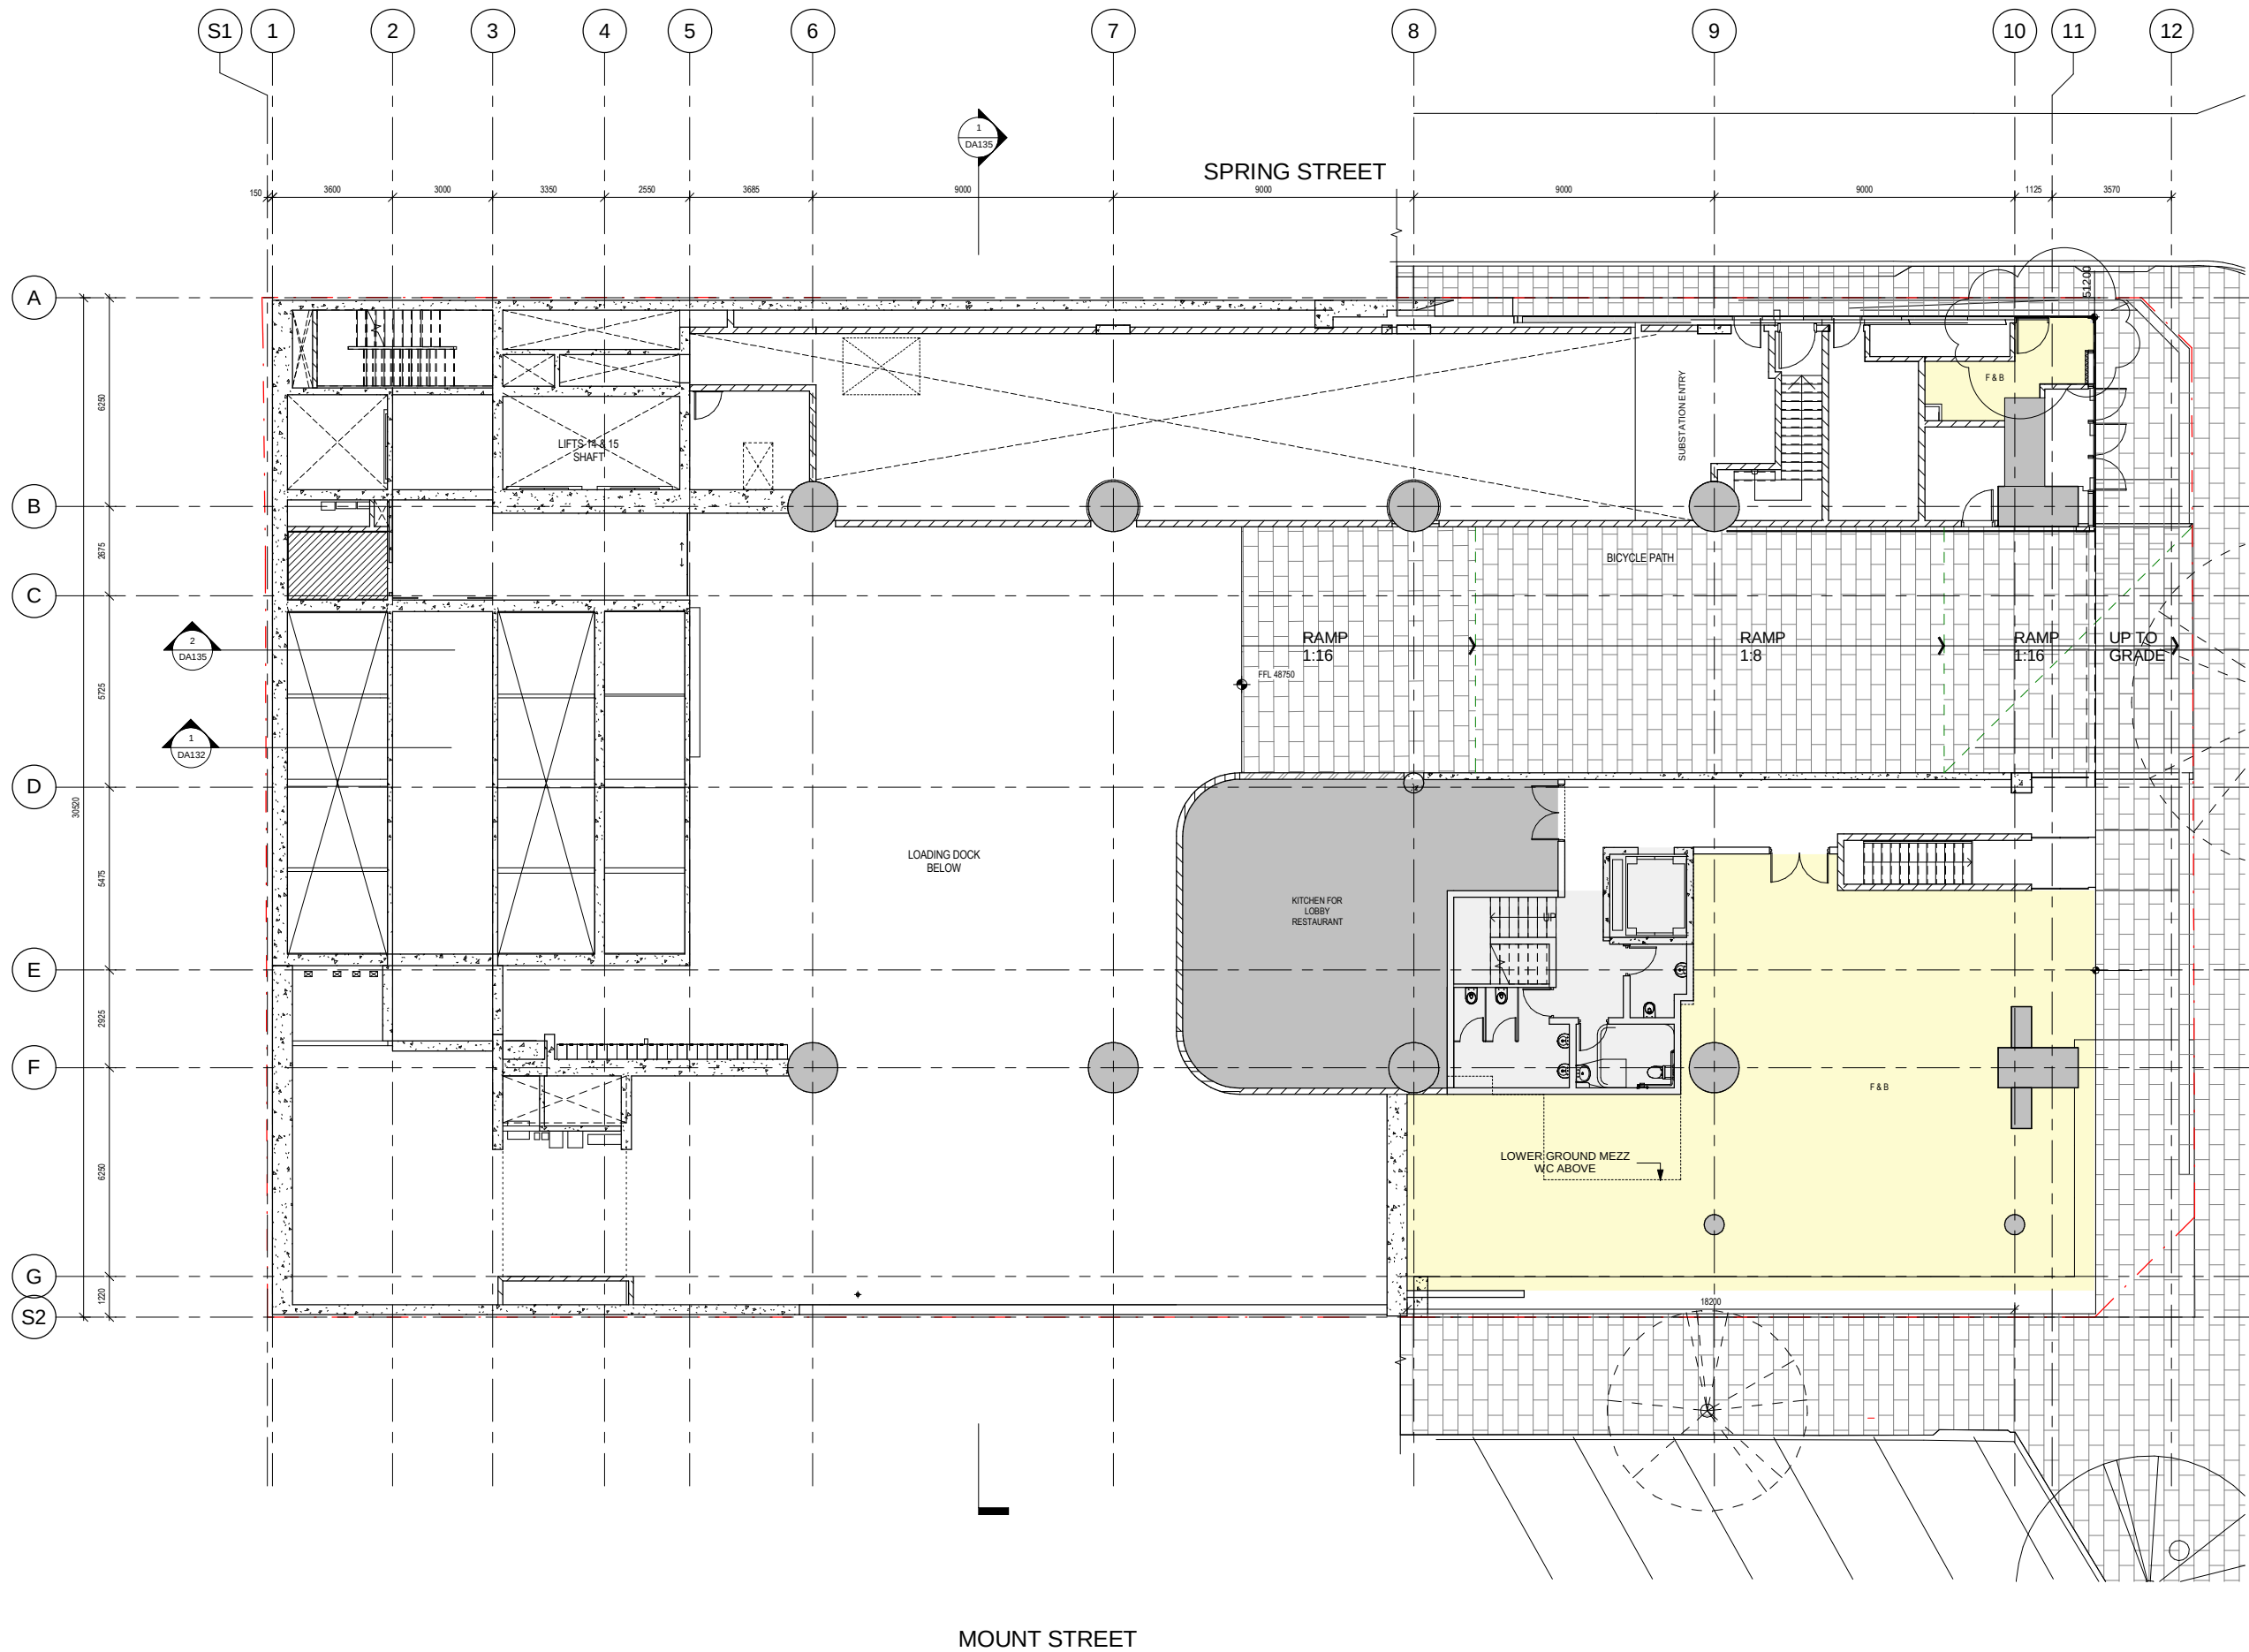

Do not scale drawings.
Verify all dimensions on site

issue	amendment	date
A	SECTION 75W APPLICATION	12.08.11
B	SECTION 75W APPLICATION AMENDMENT	11.11.11
C	SECTION 75W AMENDMENT MOD 2	25.10.13
D	SECTION 75W AMENDMENT MOD 4	16.12.15
E	SECTION 75W AMENDMENT MOD 5	18.05.16
F	SECTION 4.55 MODIFICATION	09.03.18
G	SECTION 4.55 MODIFICATION AMENDMENT	26.06.18
H	SECTION 4.55 MODIFICATION AMENDMENT	25.02.19

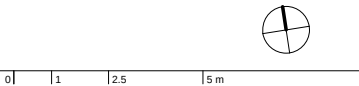

client



L4 100 Arthur St North Sydney
PO Box 1505 North Sydney NSW 2060

design consultant



Skidmore, Owings & Merrill LLP
224 South Michigan Avenue, Suite 1000
Chicago, Illinois 60604

architectus™

Sydney
Melbourne
Adelaide
Auckland
Christchurch
Brisbane
Shanghai

Architectus Sydney
Level 18 MLC Centre
19 Martin Place
Sydney NSW 2000
T (61 2) 8252 8400
F (61 2) 8252 8600
sydney@architectus.com.au
ABN 90 131 245 684

project
100 Mount Street, North Sydney

drawing

Plan - Retail Level

scale
1 : 100@A1

drawn
DA117

checked
MC

project no
110059

25/02/19 4:50:18 PM