


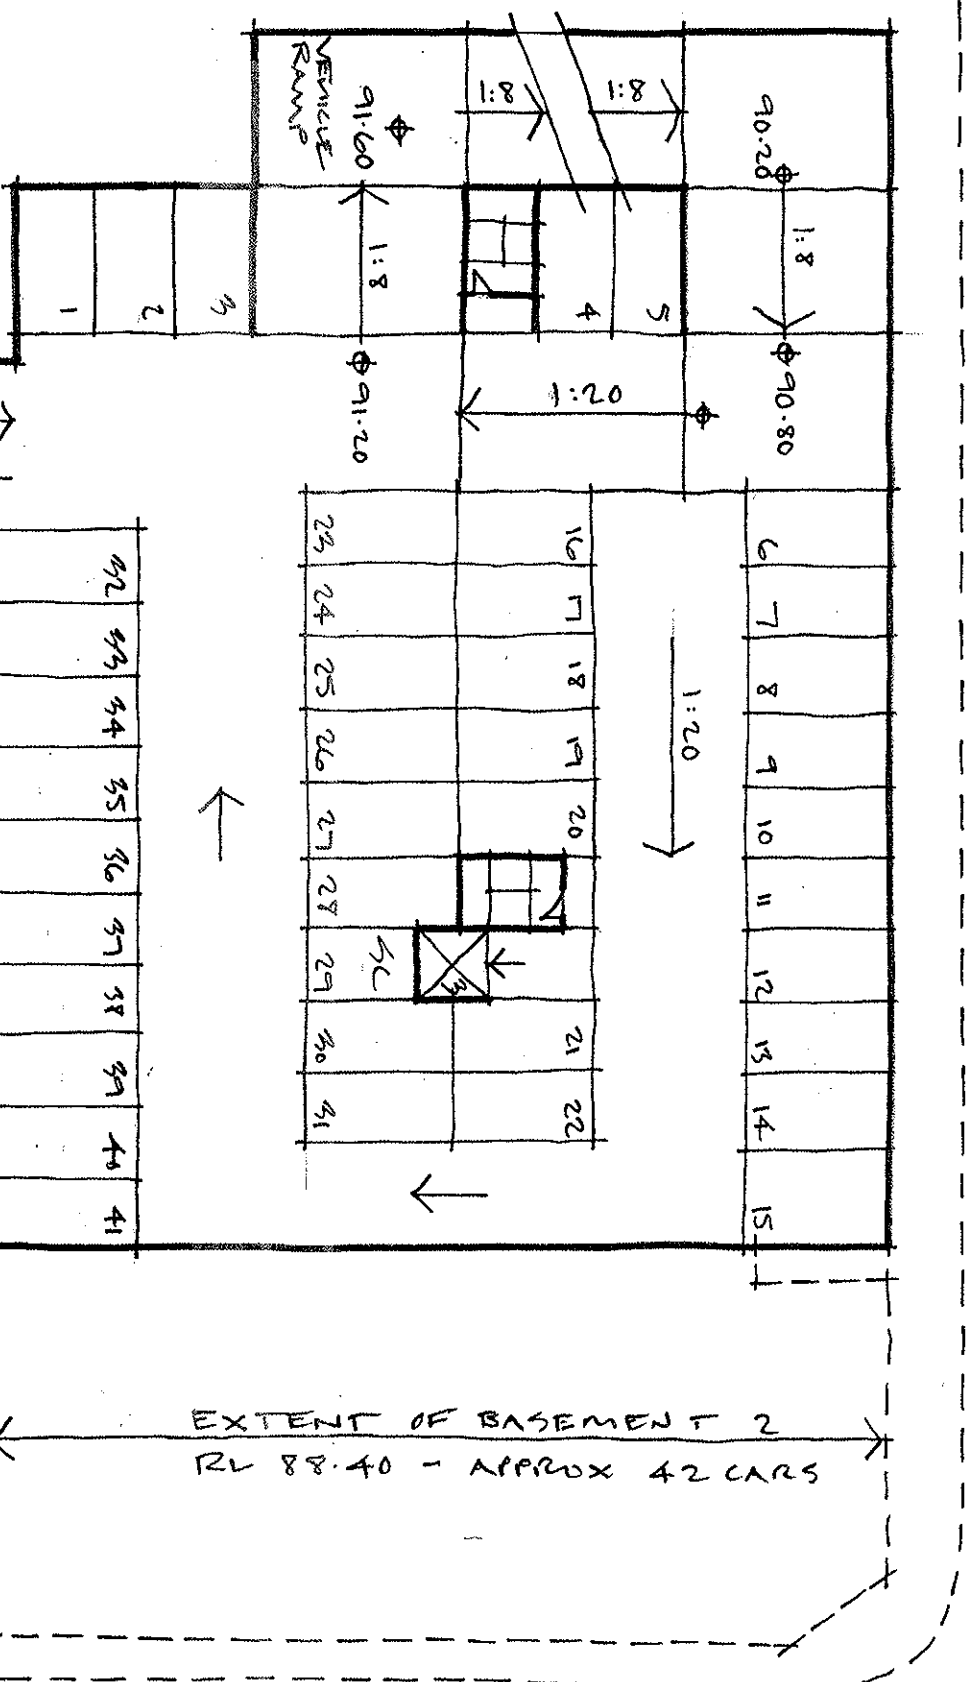

RESIDENTIAL PARKING

COUNCIL D.C.R.


CAR PARKING RATES

1B	44 X (1)	44
2B	26 X (125)	32.5
3B	11 X (1.5)	16.5
4B	81 $\div$ 4	20.25
RESIDENTIAL TOTAL		114

PTI ARCHITECTS
PO Box 0813
QVB Post Office NSW 1230
Tel: 02 9283 0860 Fax: 02 9283 0870

PIAHL LINDFIELD SHOPPING CENTRE

RL 91.20
BASEMENT 1
FLOOR PLAN
SK 01

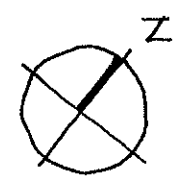

0 10M
1:200