
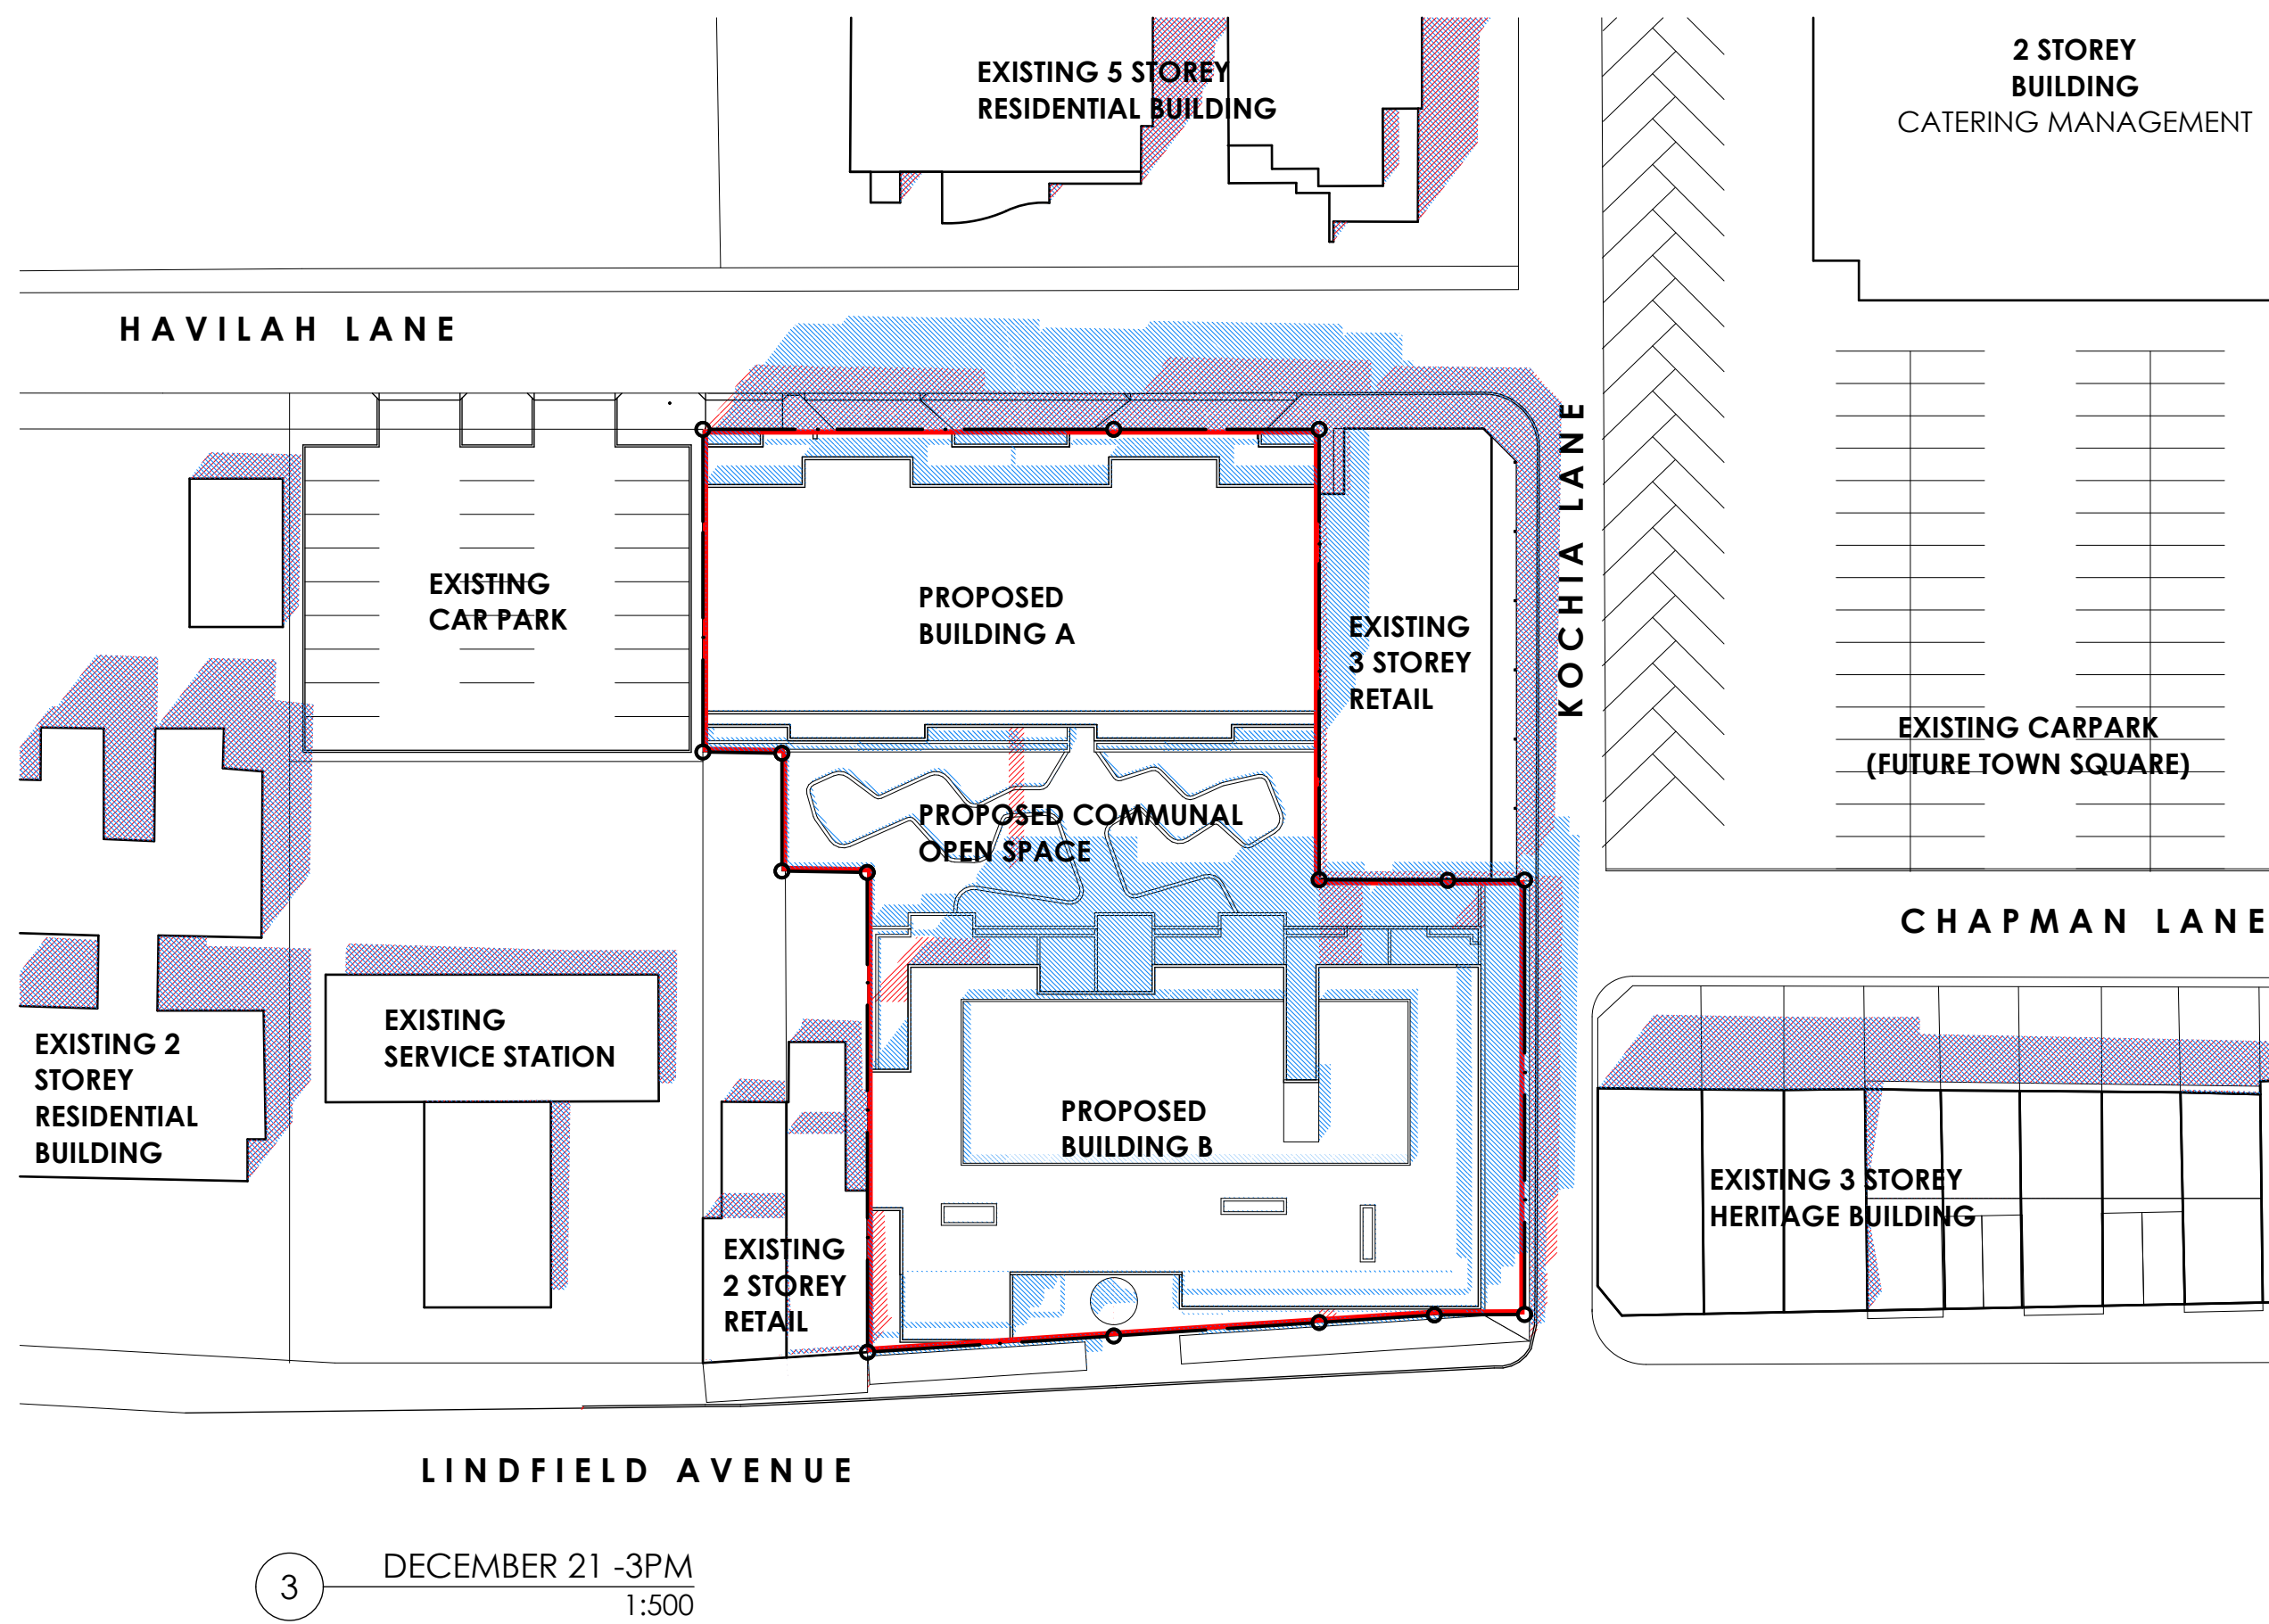
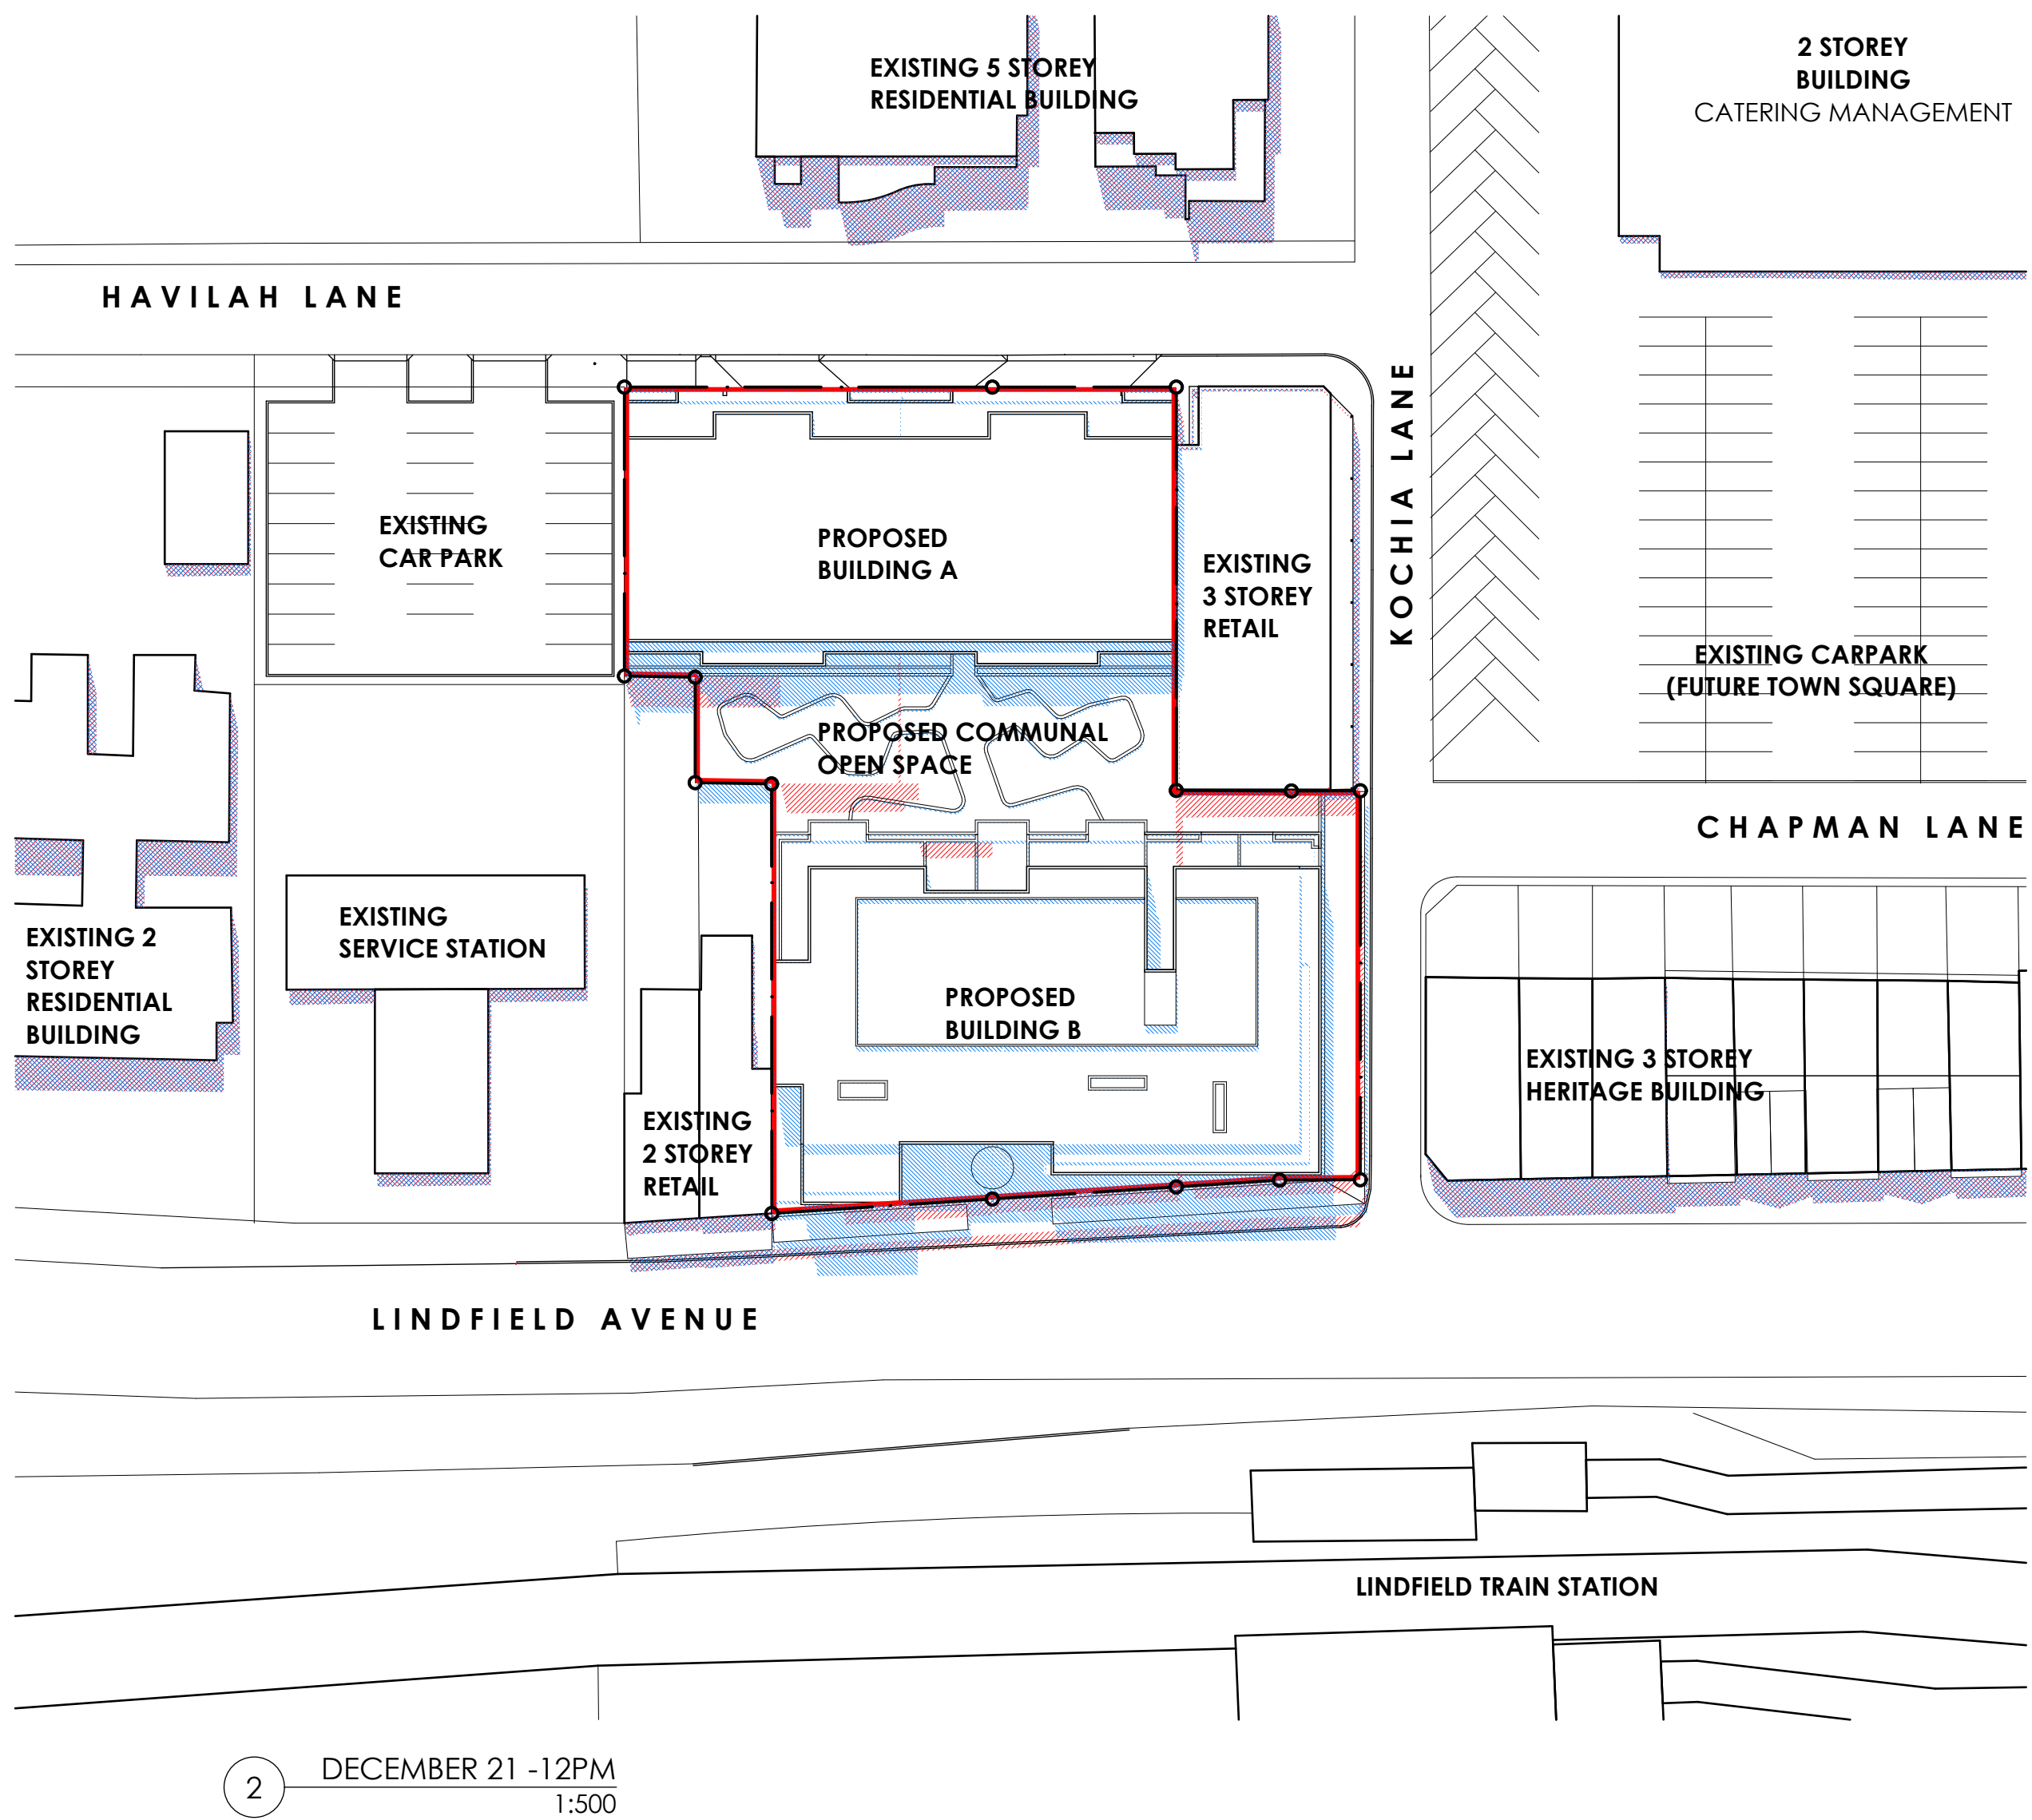


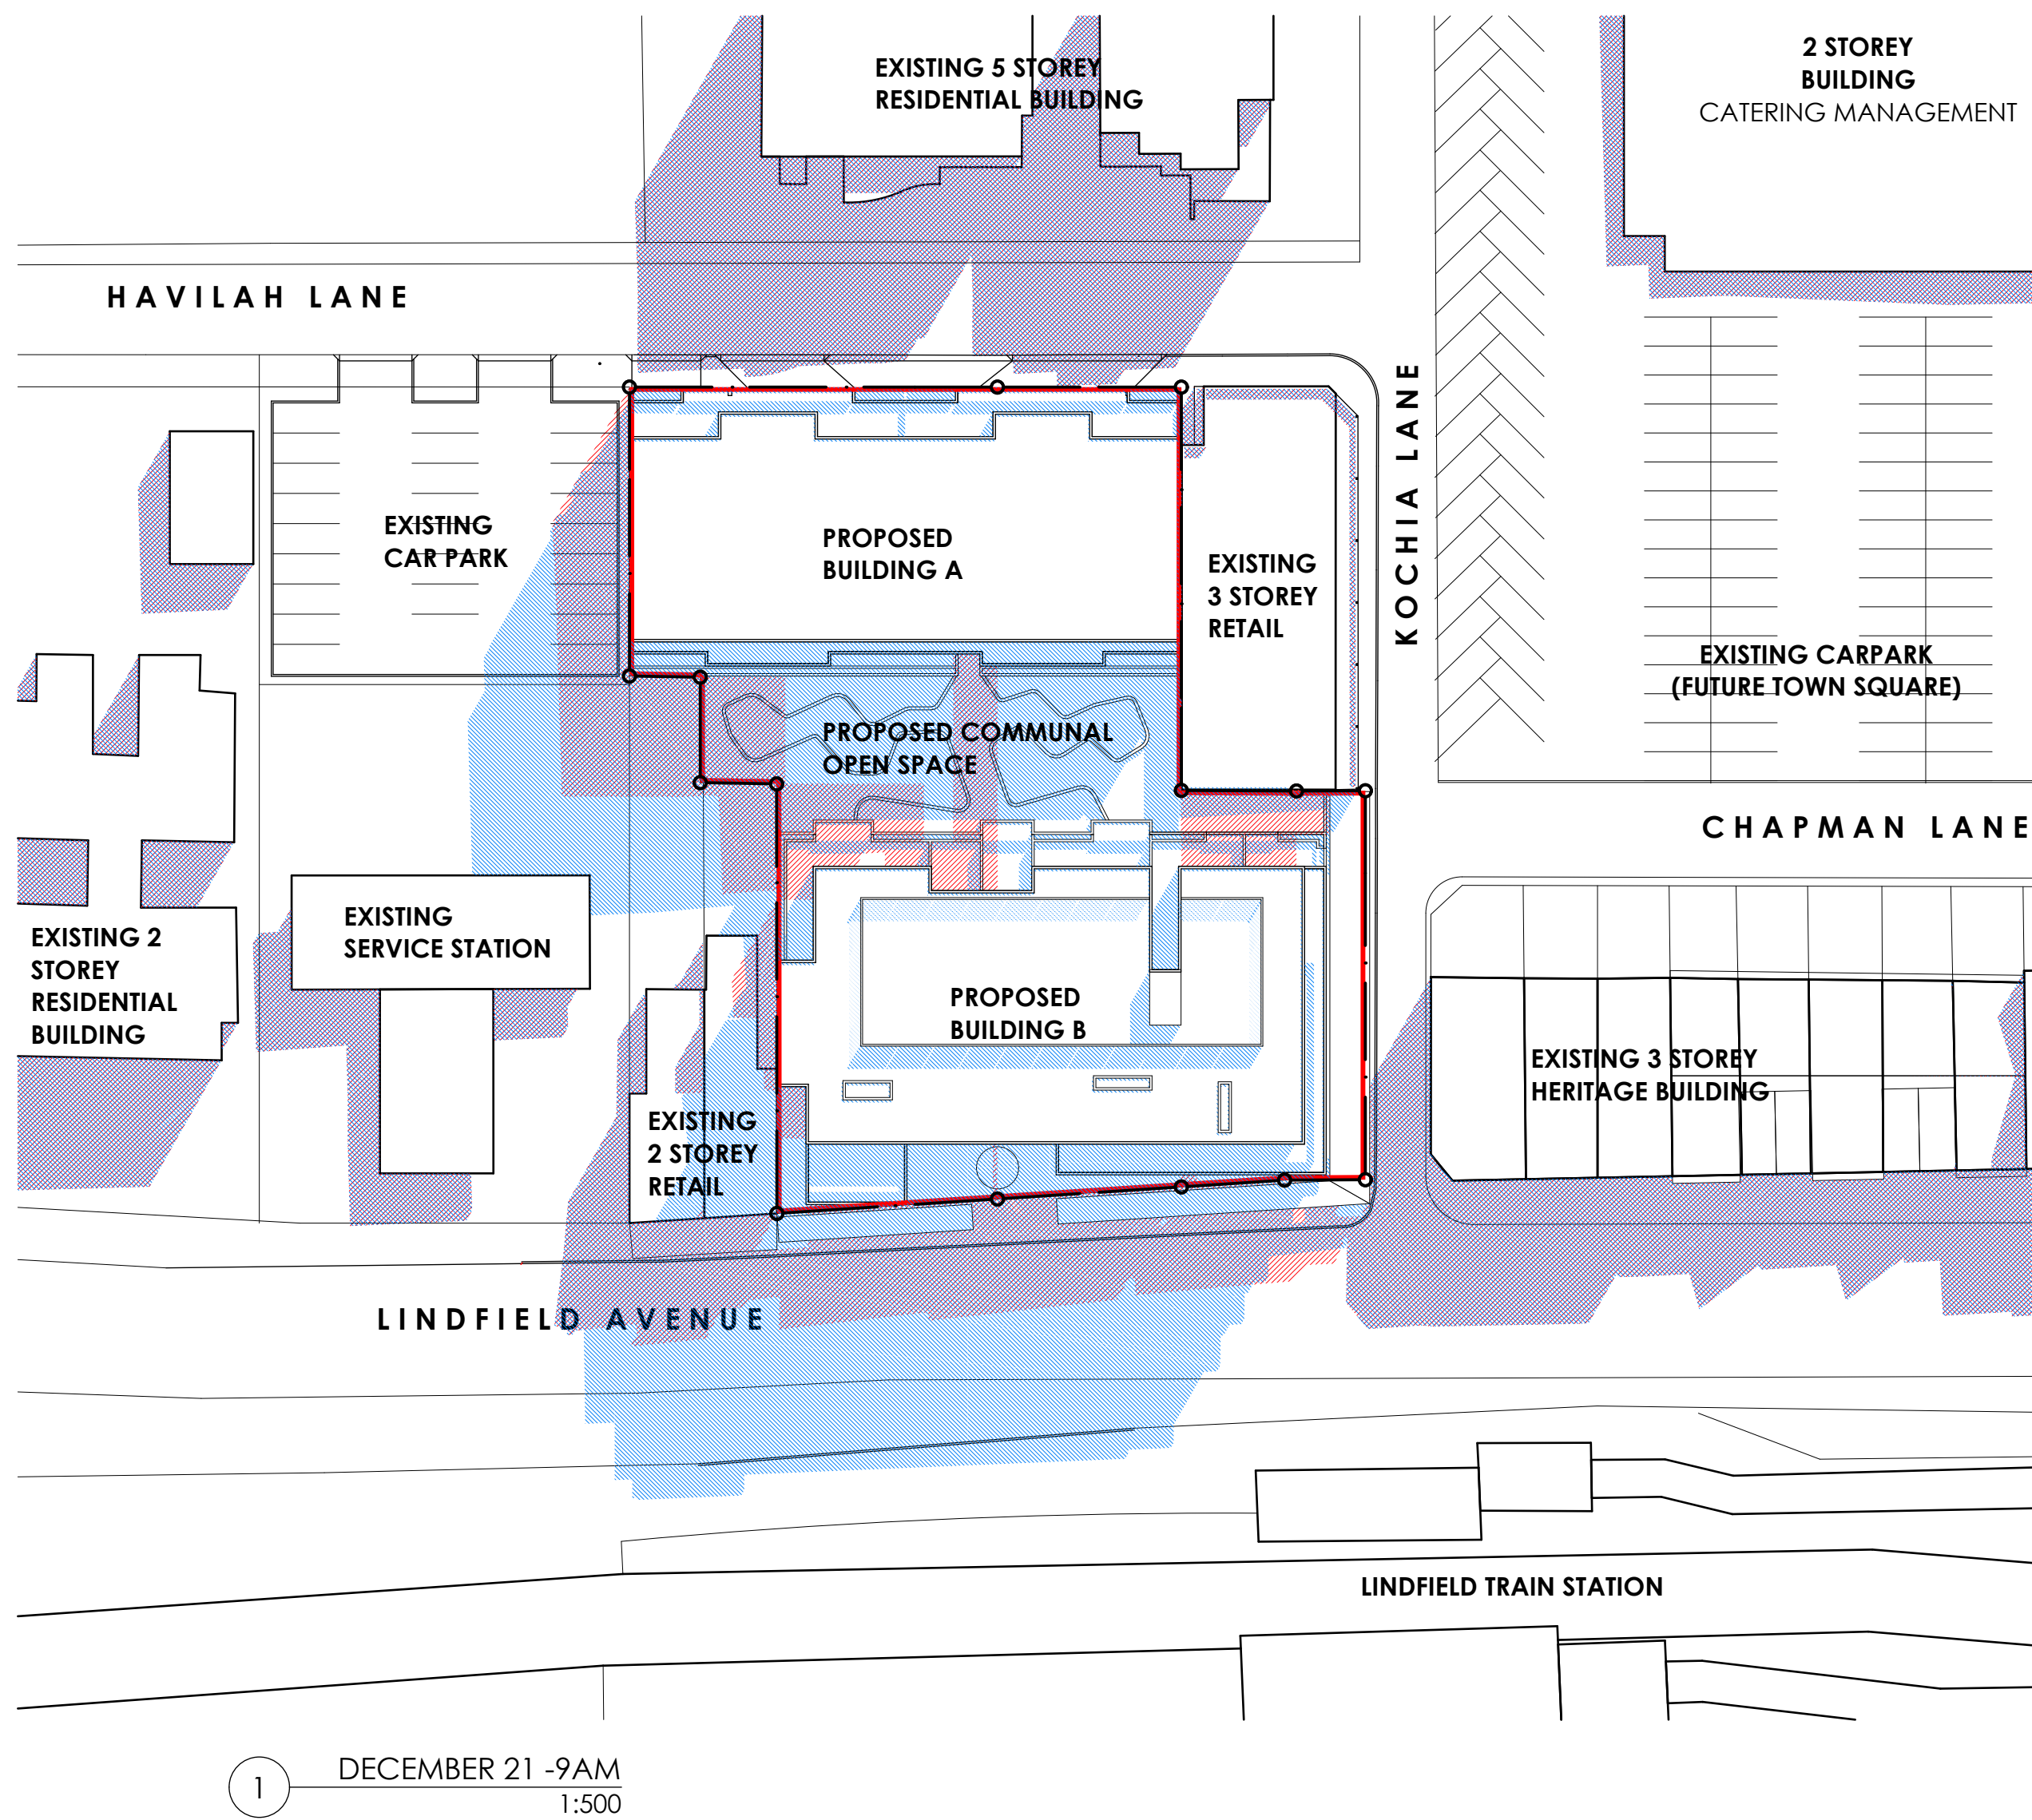

DECEMBER 21 (DAYLIGHT SAVINGS)		
TIME	SUN AZIMUTH	SUN ALTITUDE
9 AM	60.34°	38.36°
12 PM	102.87°	74.32°
3 PM	232.72°	60.59°

BOUNDARY OF SUBJECT SITE

EXISTING SHADOWS TO REMAIN

ADDITIONAL SHADOWS FROM PROPOSED DEVELOPMENT

SHADOW FROM EXISTING BUILDINGS TO BE DEMOLISHED

NOTE

- Contractors to verify all dimensions on site before any shop drawings or work is commenced.
- Figured dimensions to be taken in preference to scaled dwgs.
- This drawing is to be read in conjunction with the specification and engineers drawings.

This drawing is the copyright of Project Tourism International Architecture Pty Ltd and may not be altered, reproduced or transmitted in any form or by any means, in part or in whole without the written permission of Project Tourism International Architecture Pty Ltd. ABN: 90 050 071 022.

REVISIONS				
REV	DESCRIPTION	BY	CHK	DATE
A	DEVELOPMENT APPLICATION	VD		22.07.10
B	UPDATE SHADOW DIAGRAMS ISSUE FOR DEVELOPMENT APPLICATION	TN		07.10.10

ARCHITECTURE

Project Tourism International Architecture Pty Ltd Level 10, 263 Clarence St Sydney 2000
T (02) 9283 0860 F (02) 9283 0870 www.ptigroup.com.au ABN 90 050 071 022
Nominated Registered Architect: Peter Israel (reg no. 5054)

COMMERCIAL & DESIGN ARCHITECTS

INTERIOR DESIGNERS

PROPERTY DEVELOPMENT ANALYSTS & ADVISORS

FOR TOURISM, LEISURE, ENTERTAINMENT & RESIDENTIAL PROPERTIES

CLIENT :
**COOGEE BAY VILLAGE
PTY LTD**

PROJECT :
**LINDFIELD RETAIL &
RESIDENTIAL DEVELOPMENT**

DRAWING TITLE:
**SHADOW DIAGRAMS -
DECEMBER**

SCALE: 1:500 @ A1, 1:1000 @ A3

PRINT DATE: 7/10/2010

DRAWN BY: VD

CHECKED BY: AM

PROJECT No: P194.1

TRUE NORTH:

A disc

DA stage

22 dwg no

B revision