



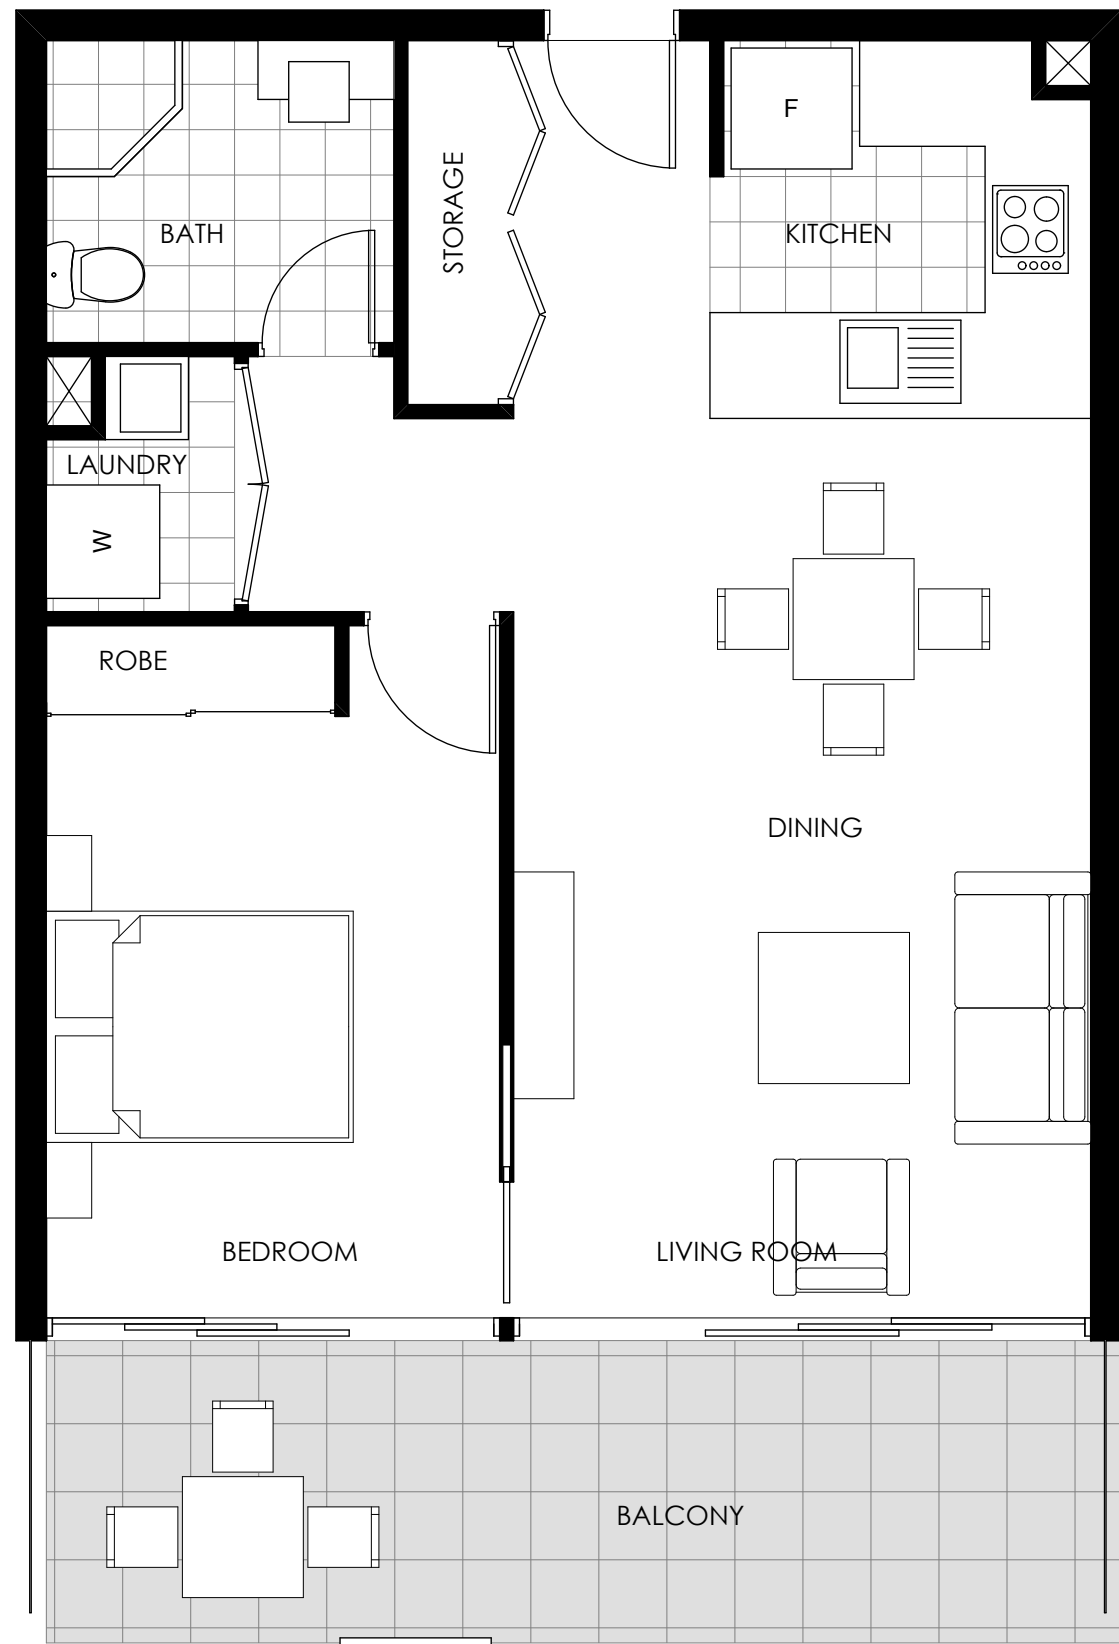

1 TYPE B PRE - ADAPTATION  
1:50

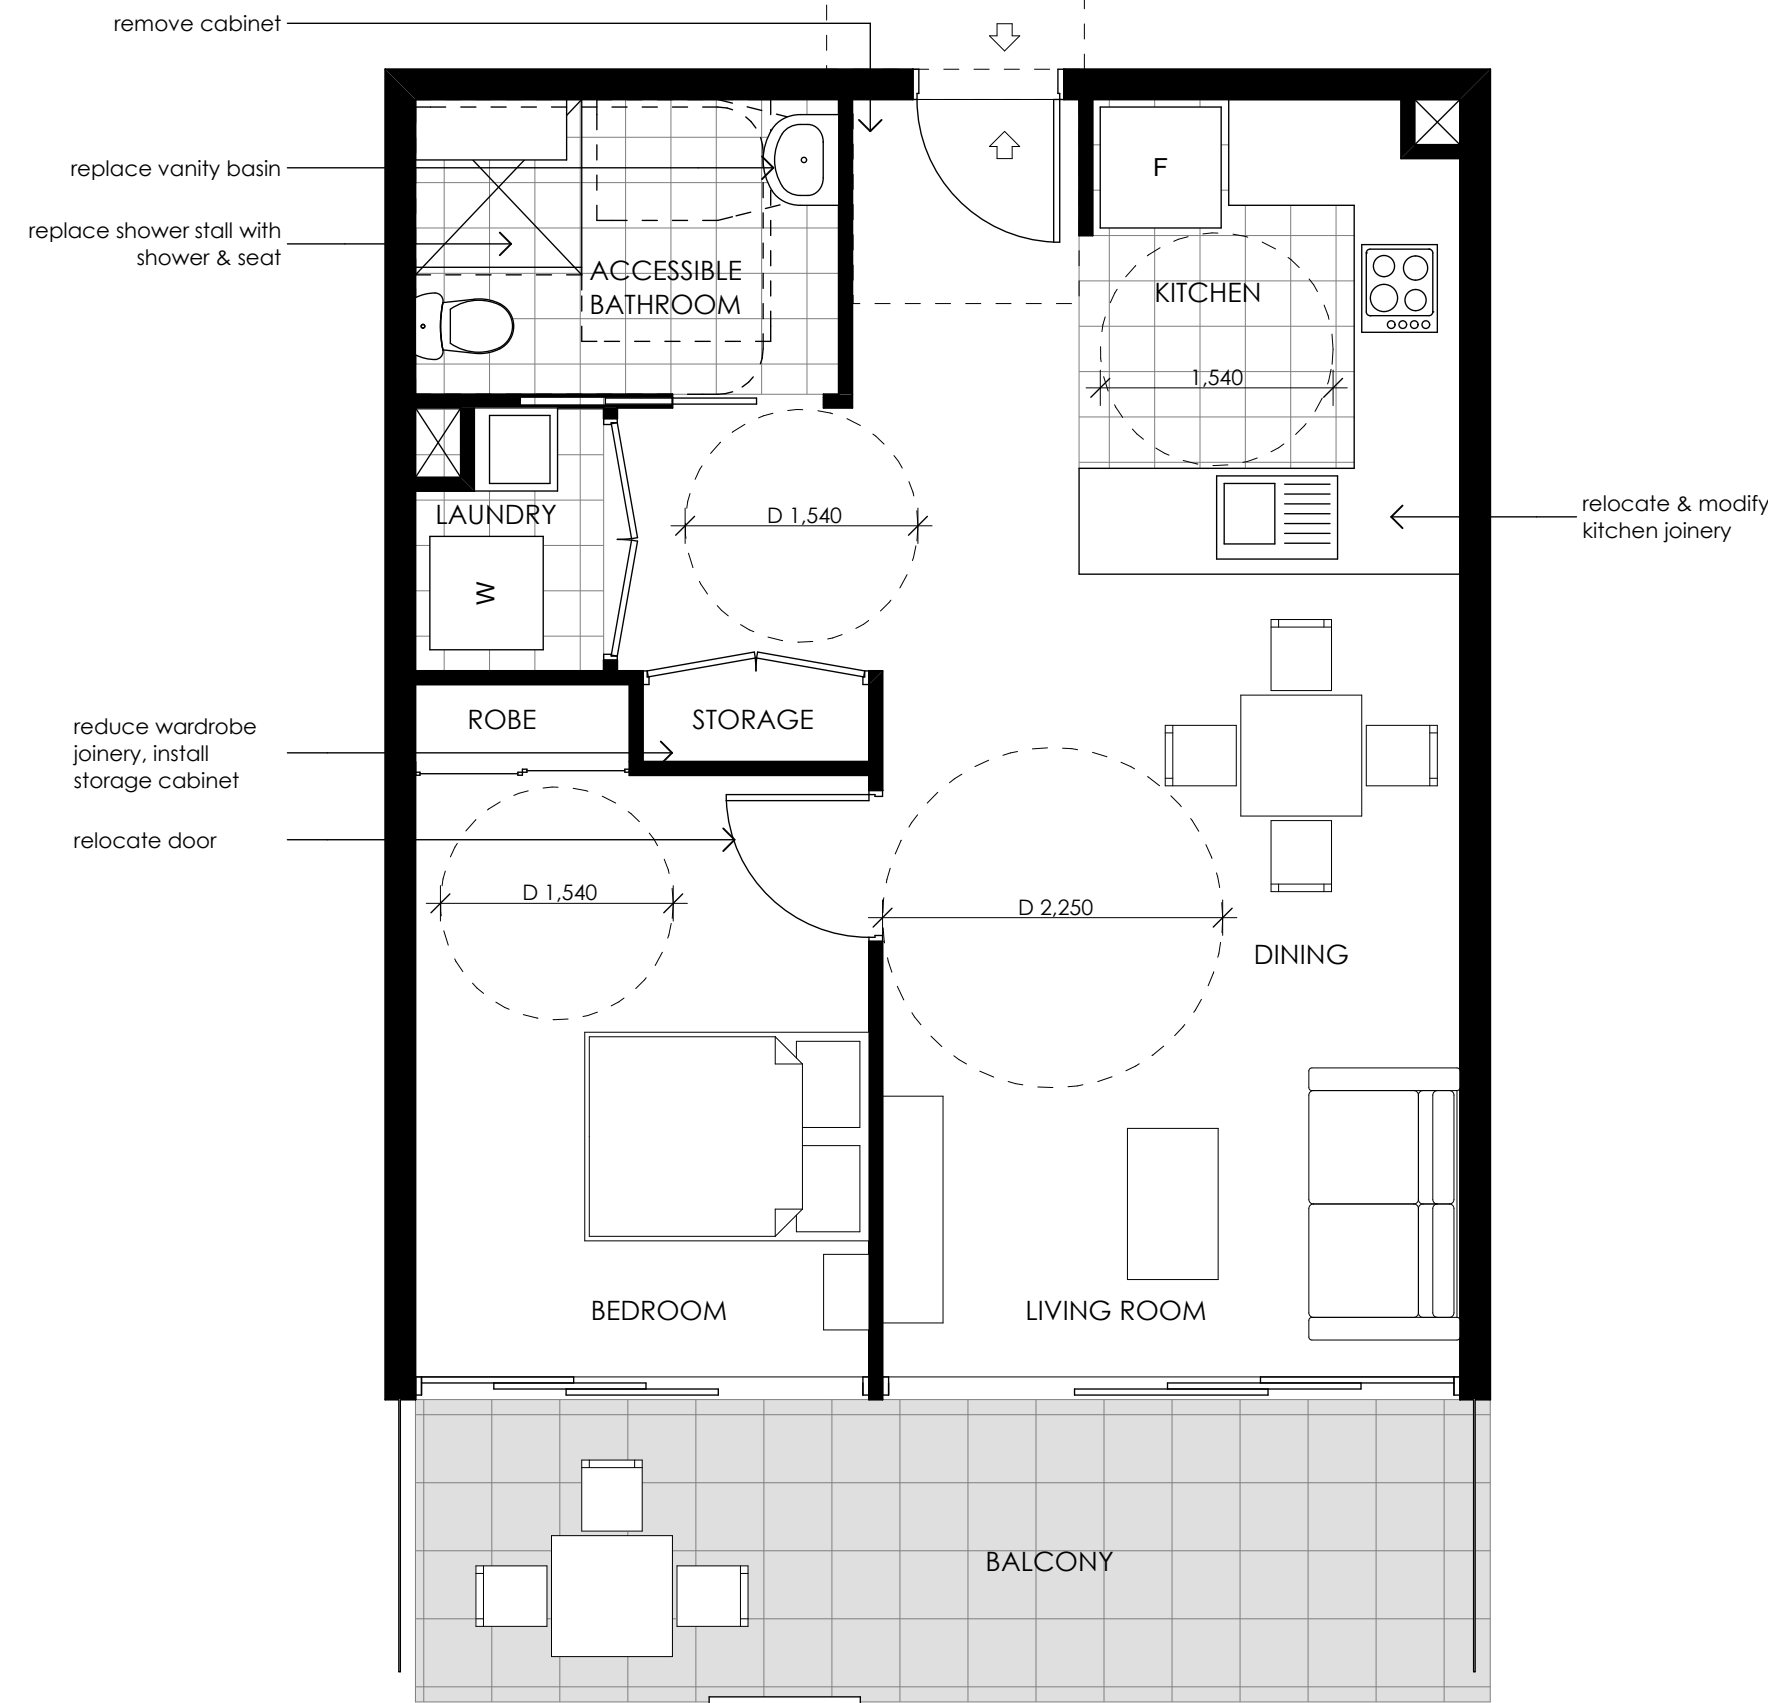


2 TYPE B POST ADAPTATION  
1:50


#### APARTMENT STORAGE AREA SCHEDULE

| TYPE       | MIN. INTERNAL REQUIRED | INTERNAL PROVIDED  |
|------------|------------------------|--------------------|
| A (2 BED)  | 4 m <sup>3</sup>       | 4 m <sup>3</sup>   |
| A1 (2 BED) | 4 m <sup>3</sup>       | 4 m <sup>3</sup>   |
| B (1 BED)  | 3 m <sup>3</sup>       | 3.6 m <sup>3</sup> |
| B1 (1 BED) | 3 m <sup>3</sup>       | 3.4 m <sup>3</sup> |
| C (1 BED)  | 3 m <sup>3</sup>       | 3 m <sup>3</sup>   |
| D (2 BED)  | 4 m <sup>3</sup>       | 6 m <sup>3</sup>   |
| E (2 BED)  | 4 m <sup>3</sup>       | 4.1 m <sup>3</sup> |
| F (2 BED)  | 4 m <sup>3</sup>       | 4.8 m <sup>3</sup> |
| G (1 BED)  | 3 m <sup>3</sup>       | 3 m <sup>3</sup>   |
| H (1 BED)  | 3 m <sup>3</sup>       | 3.1 m <sup>3</sup> |
| H1 (1 BED) | 3 m <sup>3</sup>       | 4.2 m <sup>3</sup> |
| I (1 BED)  | 3 m <sup>3</sup>       | 4 m <sup>3</sup>   |
| J (1 BED)  | 3 m <sup>3</sup>       | 3 m <sup>3</sup>   |
| K (2 BED)  | 4 m <sup>3</sup>       | 5.1 m <sup>3</sup> |
| L (3 BED)  | 5 m <sup>3</sup>       | 5 m <sup>3</sup>   |
| M (1 BED)  | 3 m <sup>3</sup>       | 3 m <sup>3</sup>   |
| N (1 BED)  | 3 m <sup>3</sup>       | 3.1 m <sup>3</sup> |
| O (3 BED)  | 5 m <sup>3</sup>       | 5.9 m <sup>3</sup> |
| O1 (3 BED) | 5 m <sup>3</sup>       | 5.9 m <sup>3</sup> |
| P (1 BED)  | 3 m <sup>3</sup>       | 3.3 m <sup>3</sup> |
| P1 (1 BED) | 3 m <sup>3</sup>       | 3.3 m <sup>3</sup> |
| Q (1BED)   | 3 m <sup>3</sup>       | 5.3 m <sup>3</sup> |
| R (1 BED)  | 3 m <sup>3</sup>       | 3 m <sup>3</sup>   |
| S (STUDIO) | 3 m <sup>3</sup>       | 3 m <sup>3</sup>   |
| T (3 BED)  | 5 m <sup>3</sup>       | 5.8 m <sup>3</sup> |


| MIN. EXTERNAL REQUIRED | EXTERNAL PROVIDED  |
|------------------------|--------------------|
| 325 m <sup>3</sup>     | 860 m <sup>3</sup> |

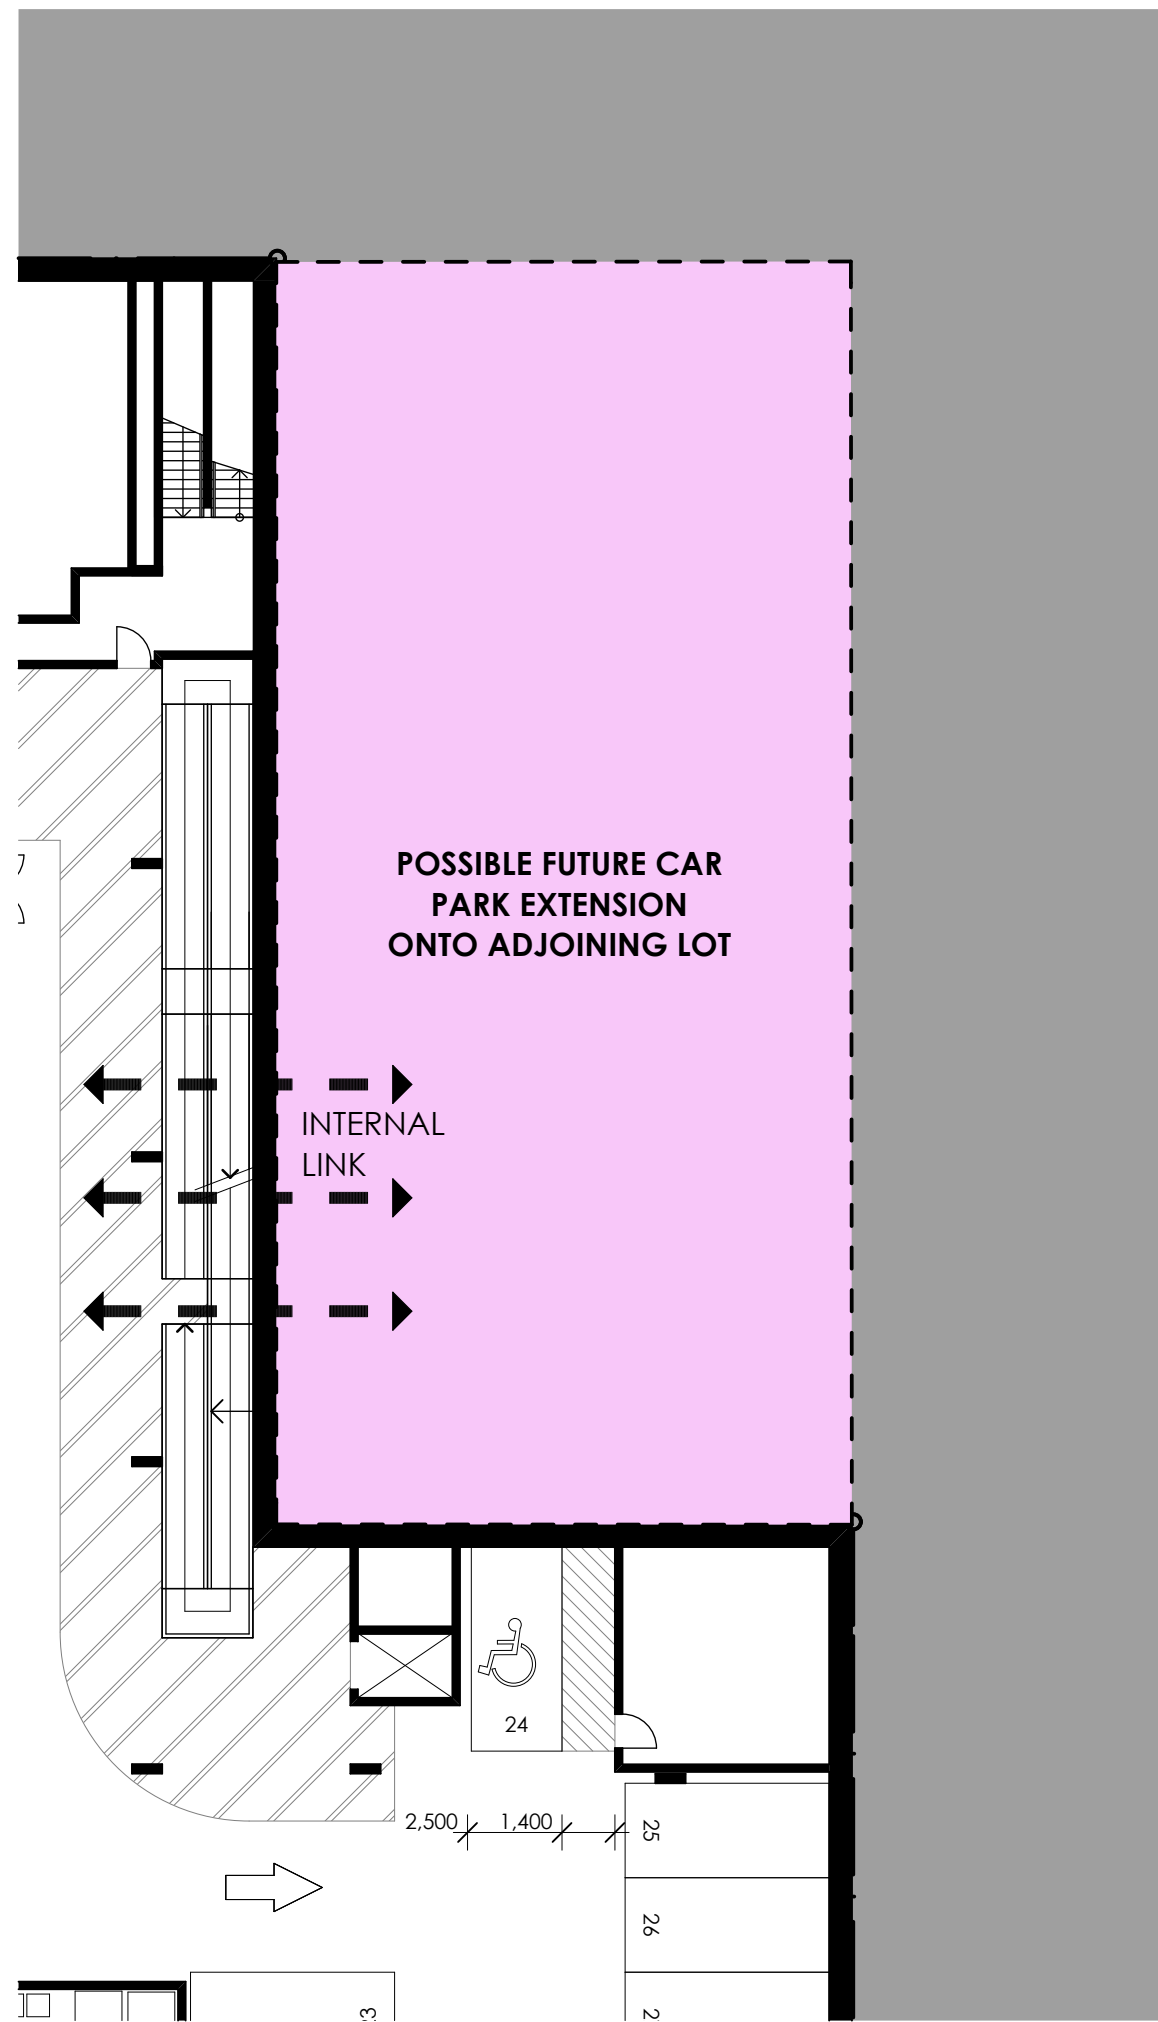


4 CONCEPT FUTURE EXTENSION- BASEMENT  
1:200

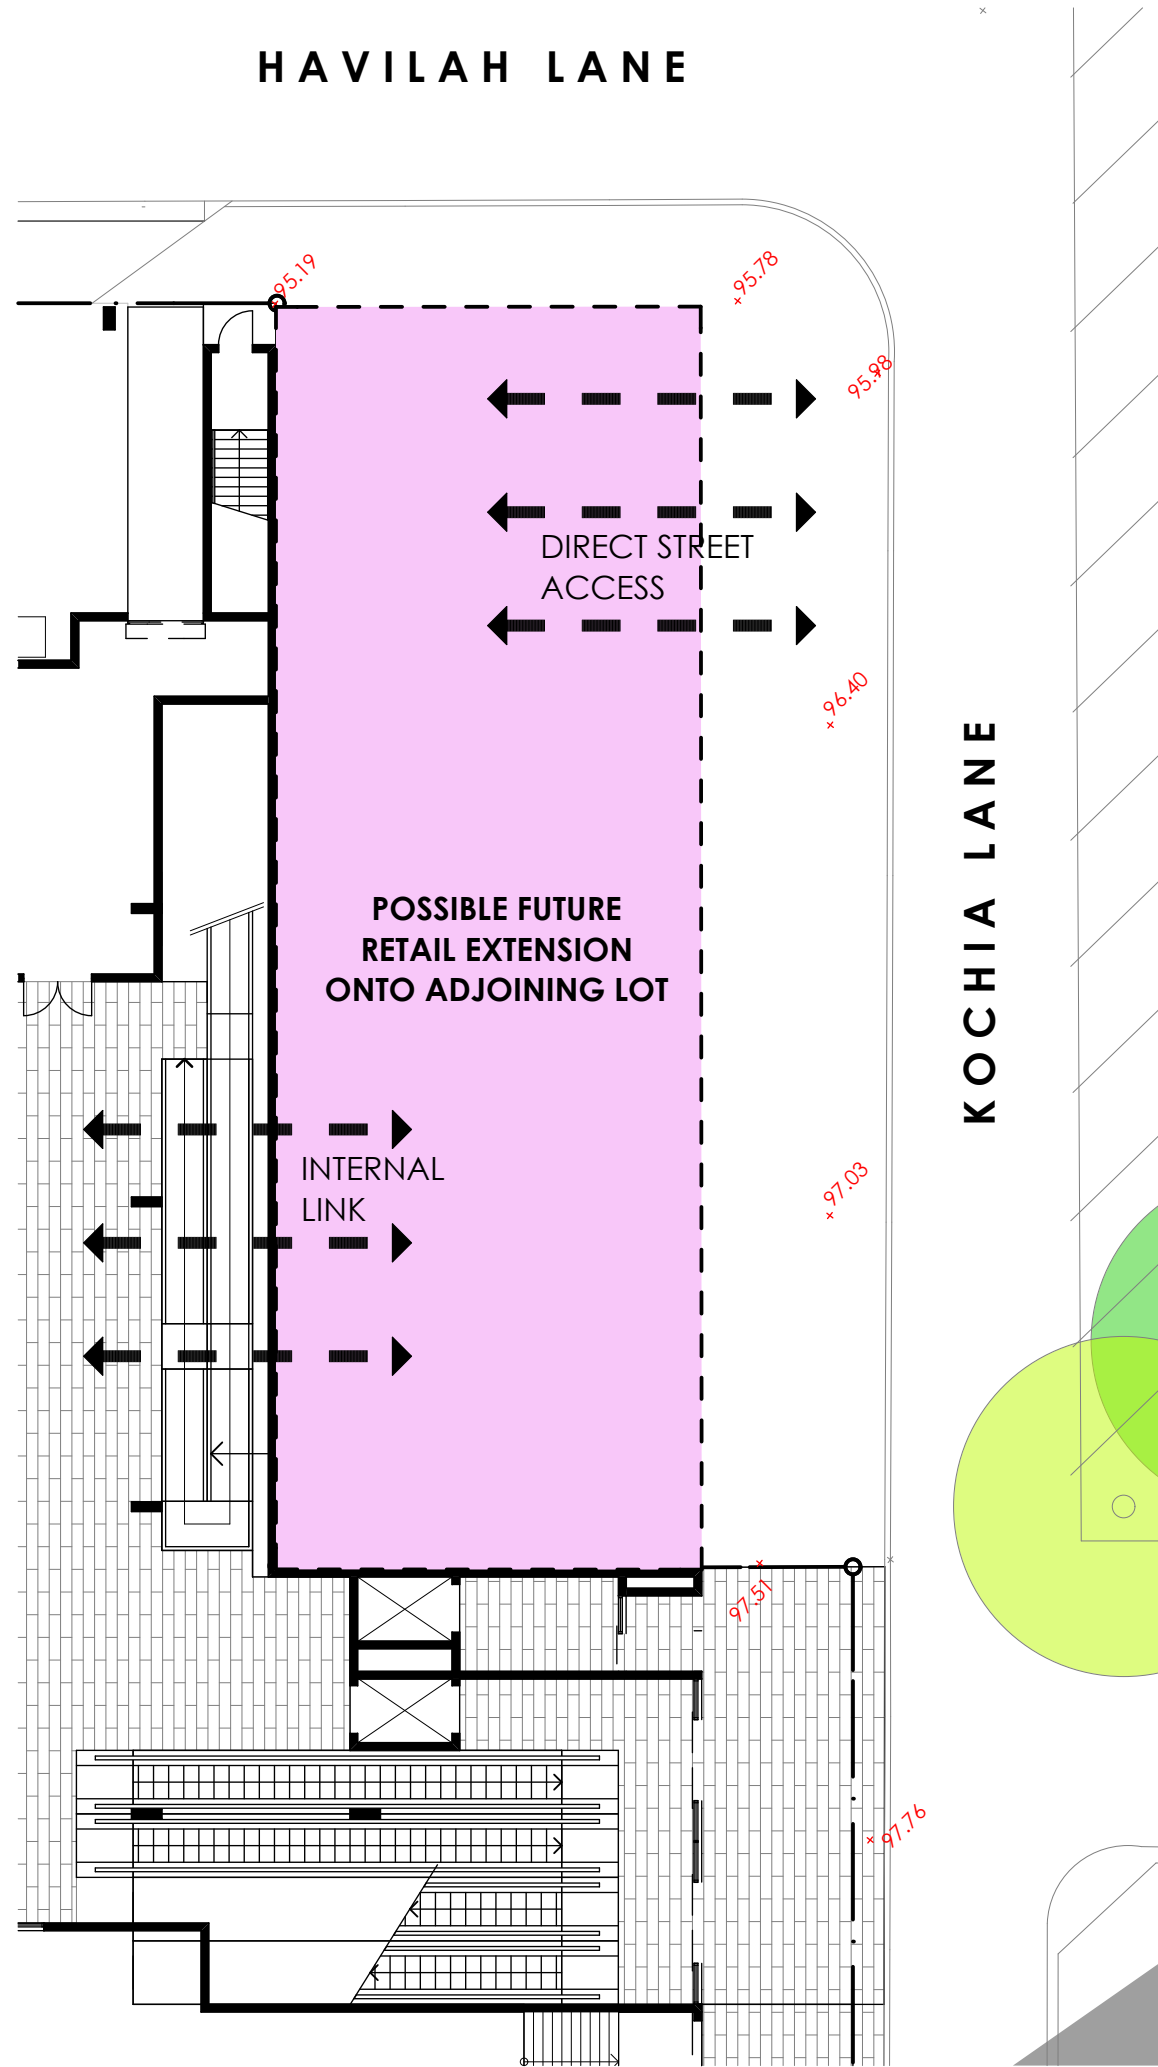

5 CONCEPT FUTURE EXTENSION- GROUND LEVEL  
1:200

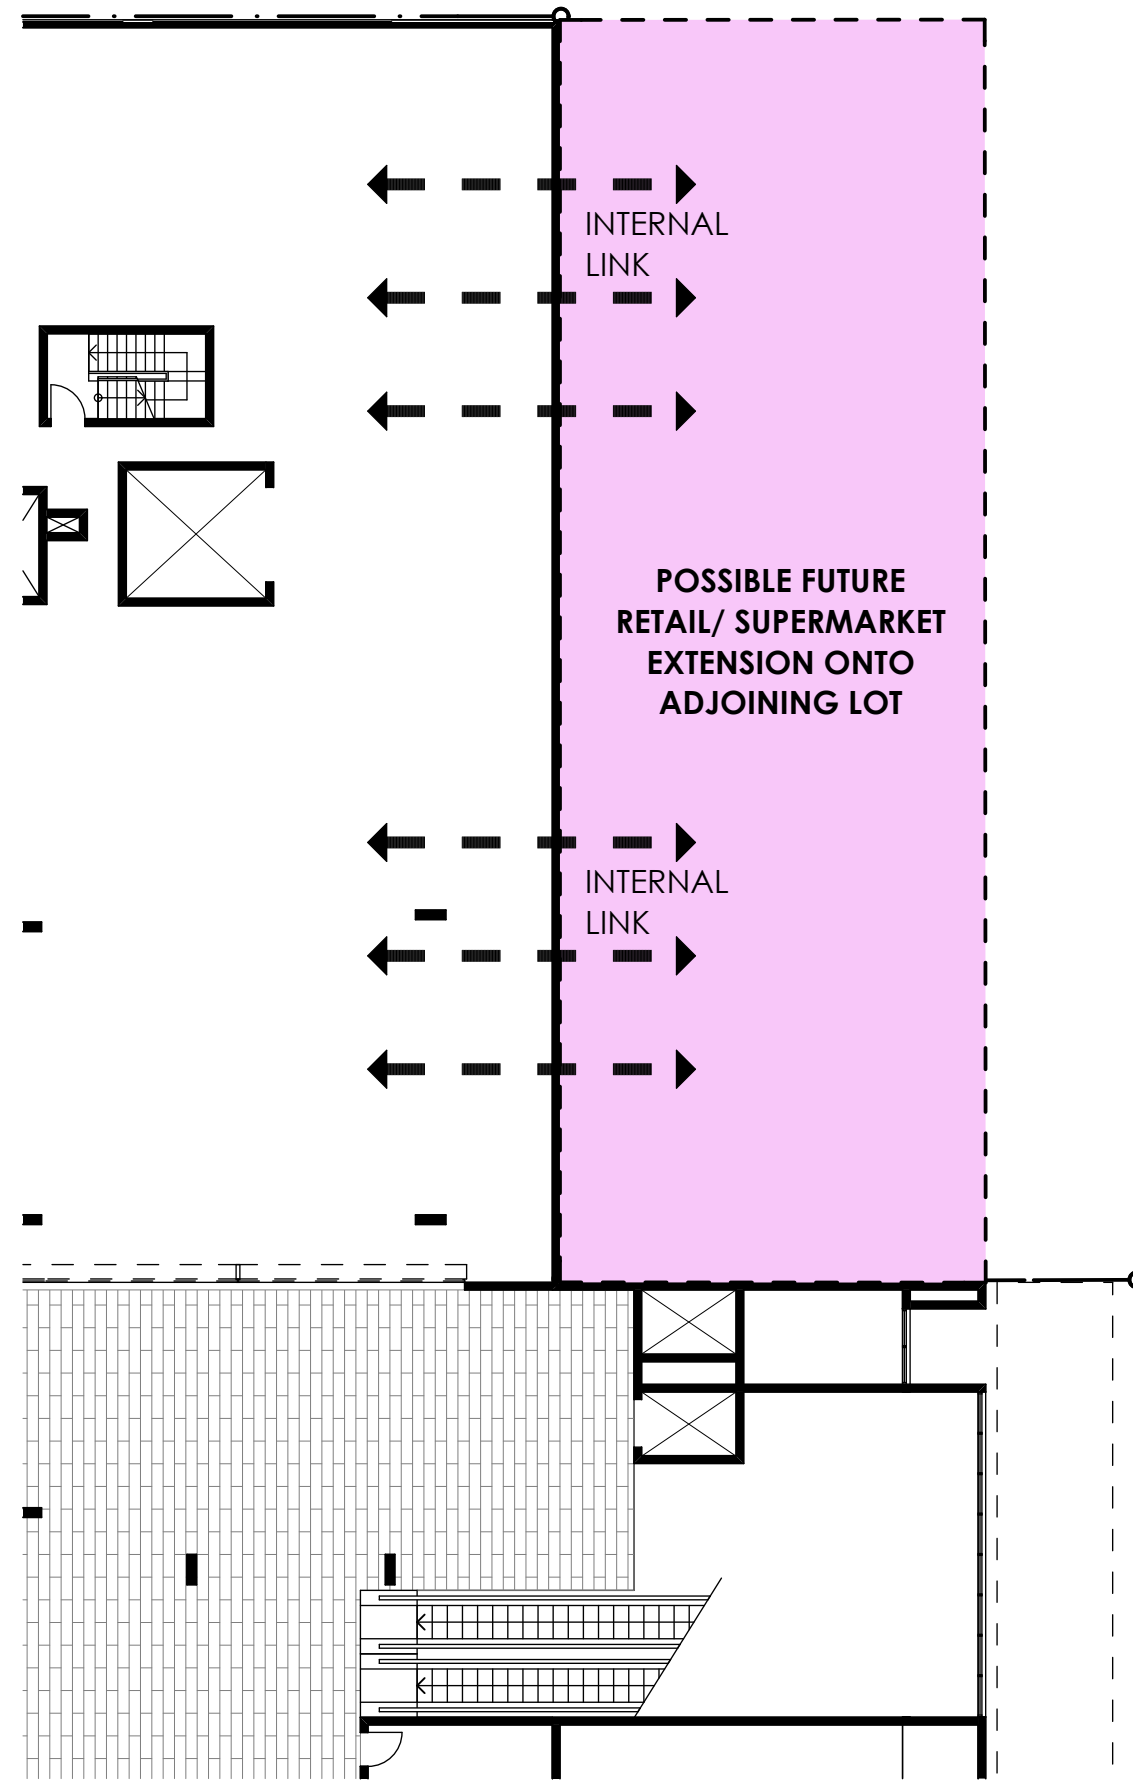

6 CONCEPT FUTURE EXTENSION- LEVEL 1  
1:200

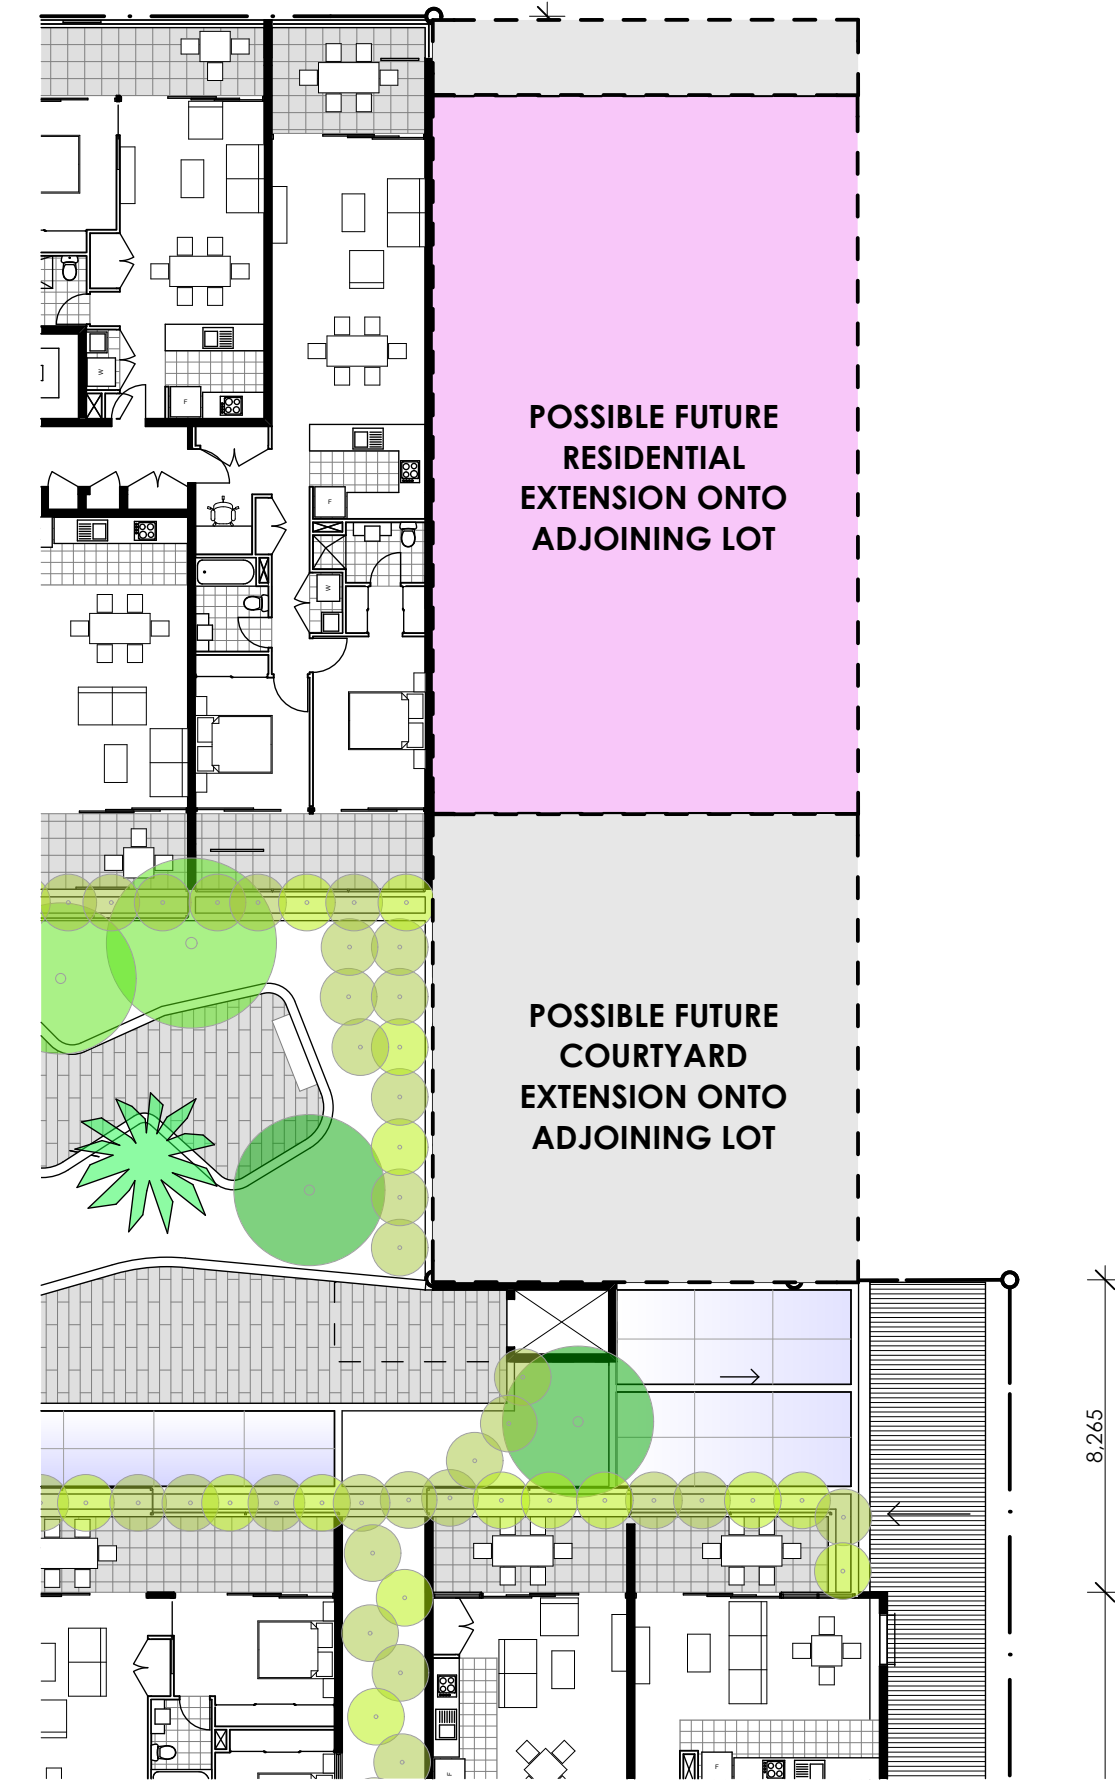

7 CONCEPT FUTURE EXTENSION- TYPICAL LEVEL  
1:200

- NOTE
- Contractors to verify all dimensions on site before any shop drawings or work is commenced.
  - Figured dimensions to be taken in preference to scaled dwgs.
  - This drawing is to be read in conjunction with the specification and engineers drawings.

This drawing is the copyright of Project Tourism International Architecture Pty Ltd and may not be altered, reproduced or transmitted in any form or by any means, in part or in whole without the written permission of Project Tourism International Architecture Pty Ltd. ABN: 90 050 071 022.

| REVISIONS |                               |    |     |          |
|-----------|-------------------------------|----|-----|----------|
| REV       | DESCRIPTION                   | BY | CHK | DATE     |
| A         | DEVELOPMENT APPLICATION       | VD |     | 22.07.10 |
| B         | MAKE UNIT TYPE B ADAPTABLE    | TN |     | 06.10.10 |
| C         | UPDATED STORAGE AREA SCHEDULE | VD | VD  | 14.04.11 |

**Architecture**

Project Tourism International Architecture Pty Ltd Level 10, 263 Clarence St Sydney 2000  
T (02) 9283 0860 F (02) 9283 0870 www.ptigroup.com.au ABN 90 050 071 022  
Nominated Registered Architect: Peter Israel (reg no. 5054)

**COMMERCIAL & DESIGN ARCHITECTS**

**INTERIOR DESIGNERS**

**PROPERTY DEVELOPMENT ANALYSTS & ADVISORS**

**FOR TOURISM, LEISURE, ENTERTAINMENT & RESIDENTIAL PROPERTIES**

CLIENT :  
**ANKA PROPERTY GROUP**

PROJECT :  
**LINDFIELD RETAIL & RESIDENTIAL DEVELOPMENT**

DRAWING TITLE:  
**MISCELLANEOUS**

SCALE: 1:50 @ A1, 1:100 @ A3

PRINT DATE: 15/04/2011 TRUE NORTH:

DRAWN BY: VD

CHECKED BY: VD

PROJECT No: P194.2

**A** **DA** **23** **C**  
disc stage. dwg no. revision