

THIS DRAWING IS COPYRIGHT AND THE PROPERTY OF THE CONSULTANT AND MUST NOT BE REPRODUCED, COPIED OR USED WITHOUT THE PERMISSION OF THE AUTHOR.

ALL DIMENSIONS MUST BE CHECKED ON SITE BEFORE COMMENCEMENT OF ANY WORK AND DISCREPANCIES IMMEDIATELY REPORTED TO THE CONSULTANT FOR INTERPRETATION.

THIS DRAWING IS TO BE READ IN CONJUNCTION WITH THE OTHER DRAWINGS IN THIS SET AND WITH THE PROJECT SPECIFICATIONS. DO NOT SCALE FROM DRAWINGS. REFER TO GIVEN DIMENSIONS.

VARIATIONS TO WORK SHOWN MUST BE CLAIMED AND APPROVED IN WRITING BEFORE PROCEEDING.

LEGEND

- PEDESTRIAN MOVEMENT FROM KOOKABURRA CRESCENT
- PEDESTRIAN MOVEMENT FROM CAR PARK
- BUS MOVEMENT
- CAR DROP OFF
- CAR TO UPPER LEVEL CARPARK
- CAR TO LOWER LEVEL CARPARK
- SERVICE VEHICLE
- RFS ACCESS
- BICYCLE MOVEMENT

REV	DATE	DESCRIPTION	BY	APP
4	18.07.19	ISSUED FOR INFORMATION	SG	AC
3	12.07.19	ISSUED FOR INFORMATION	SG	AC
2	26.04.19	ISSUED FOR INFORMATION	SG	AC
1	25.04.19	ISSUED FOR INFORMATION	SG	WP

DRAWN	DESIGNED	CHECKED
SG		DM

KEY PLAN

CONSULTANTS

Architecture
Engineering
Planning
Project Management
S2F
Level 1, Building 1
22-24 Cleveland Street
PO Box 99
Newcastle 1582 NSW
T +61 8 000 0000
F +61 8 000 0000
E info@s2f.com.au

Quantity Surveyor
Davis Langdon
Level 4
100 Pacific Highway
North Sydney NSW 2060
Tel 02 9550 8000
Fax 02 9550 8000

PROJECT DIRECTOR & PROJECT MANAGER

APP CORPORATION PTY LIMITED
14/5 Riverina Rd
Hornsby NSW 2090
Tel 02 4399 7000

CLIENT

HUNTER MEDICAL RESEARCH INSTITUTE

PROJECT

HUNTER MEDICAL RESEARCH INSTITUTE

JOHN HUNTER HOSPITAL
RANKIN PARK CAMPUS
NEWCASTLE NSW


KEY DRAWING
ACCESS & MOVEMENT
PEDESTRIAN & BUS MOVEMENT

PATH NAME	FILE	REVISION
AA_PLN	7347	4
BC1000	DATE 30/07/2008	

SCALE @ B1: 1:500 @ B1

PRELIMINARY ONLY

NOT TO BE USED FOR CONSTRUCTION PURPOSES

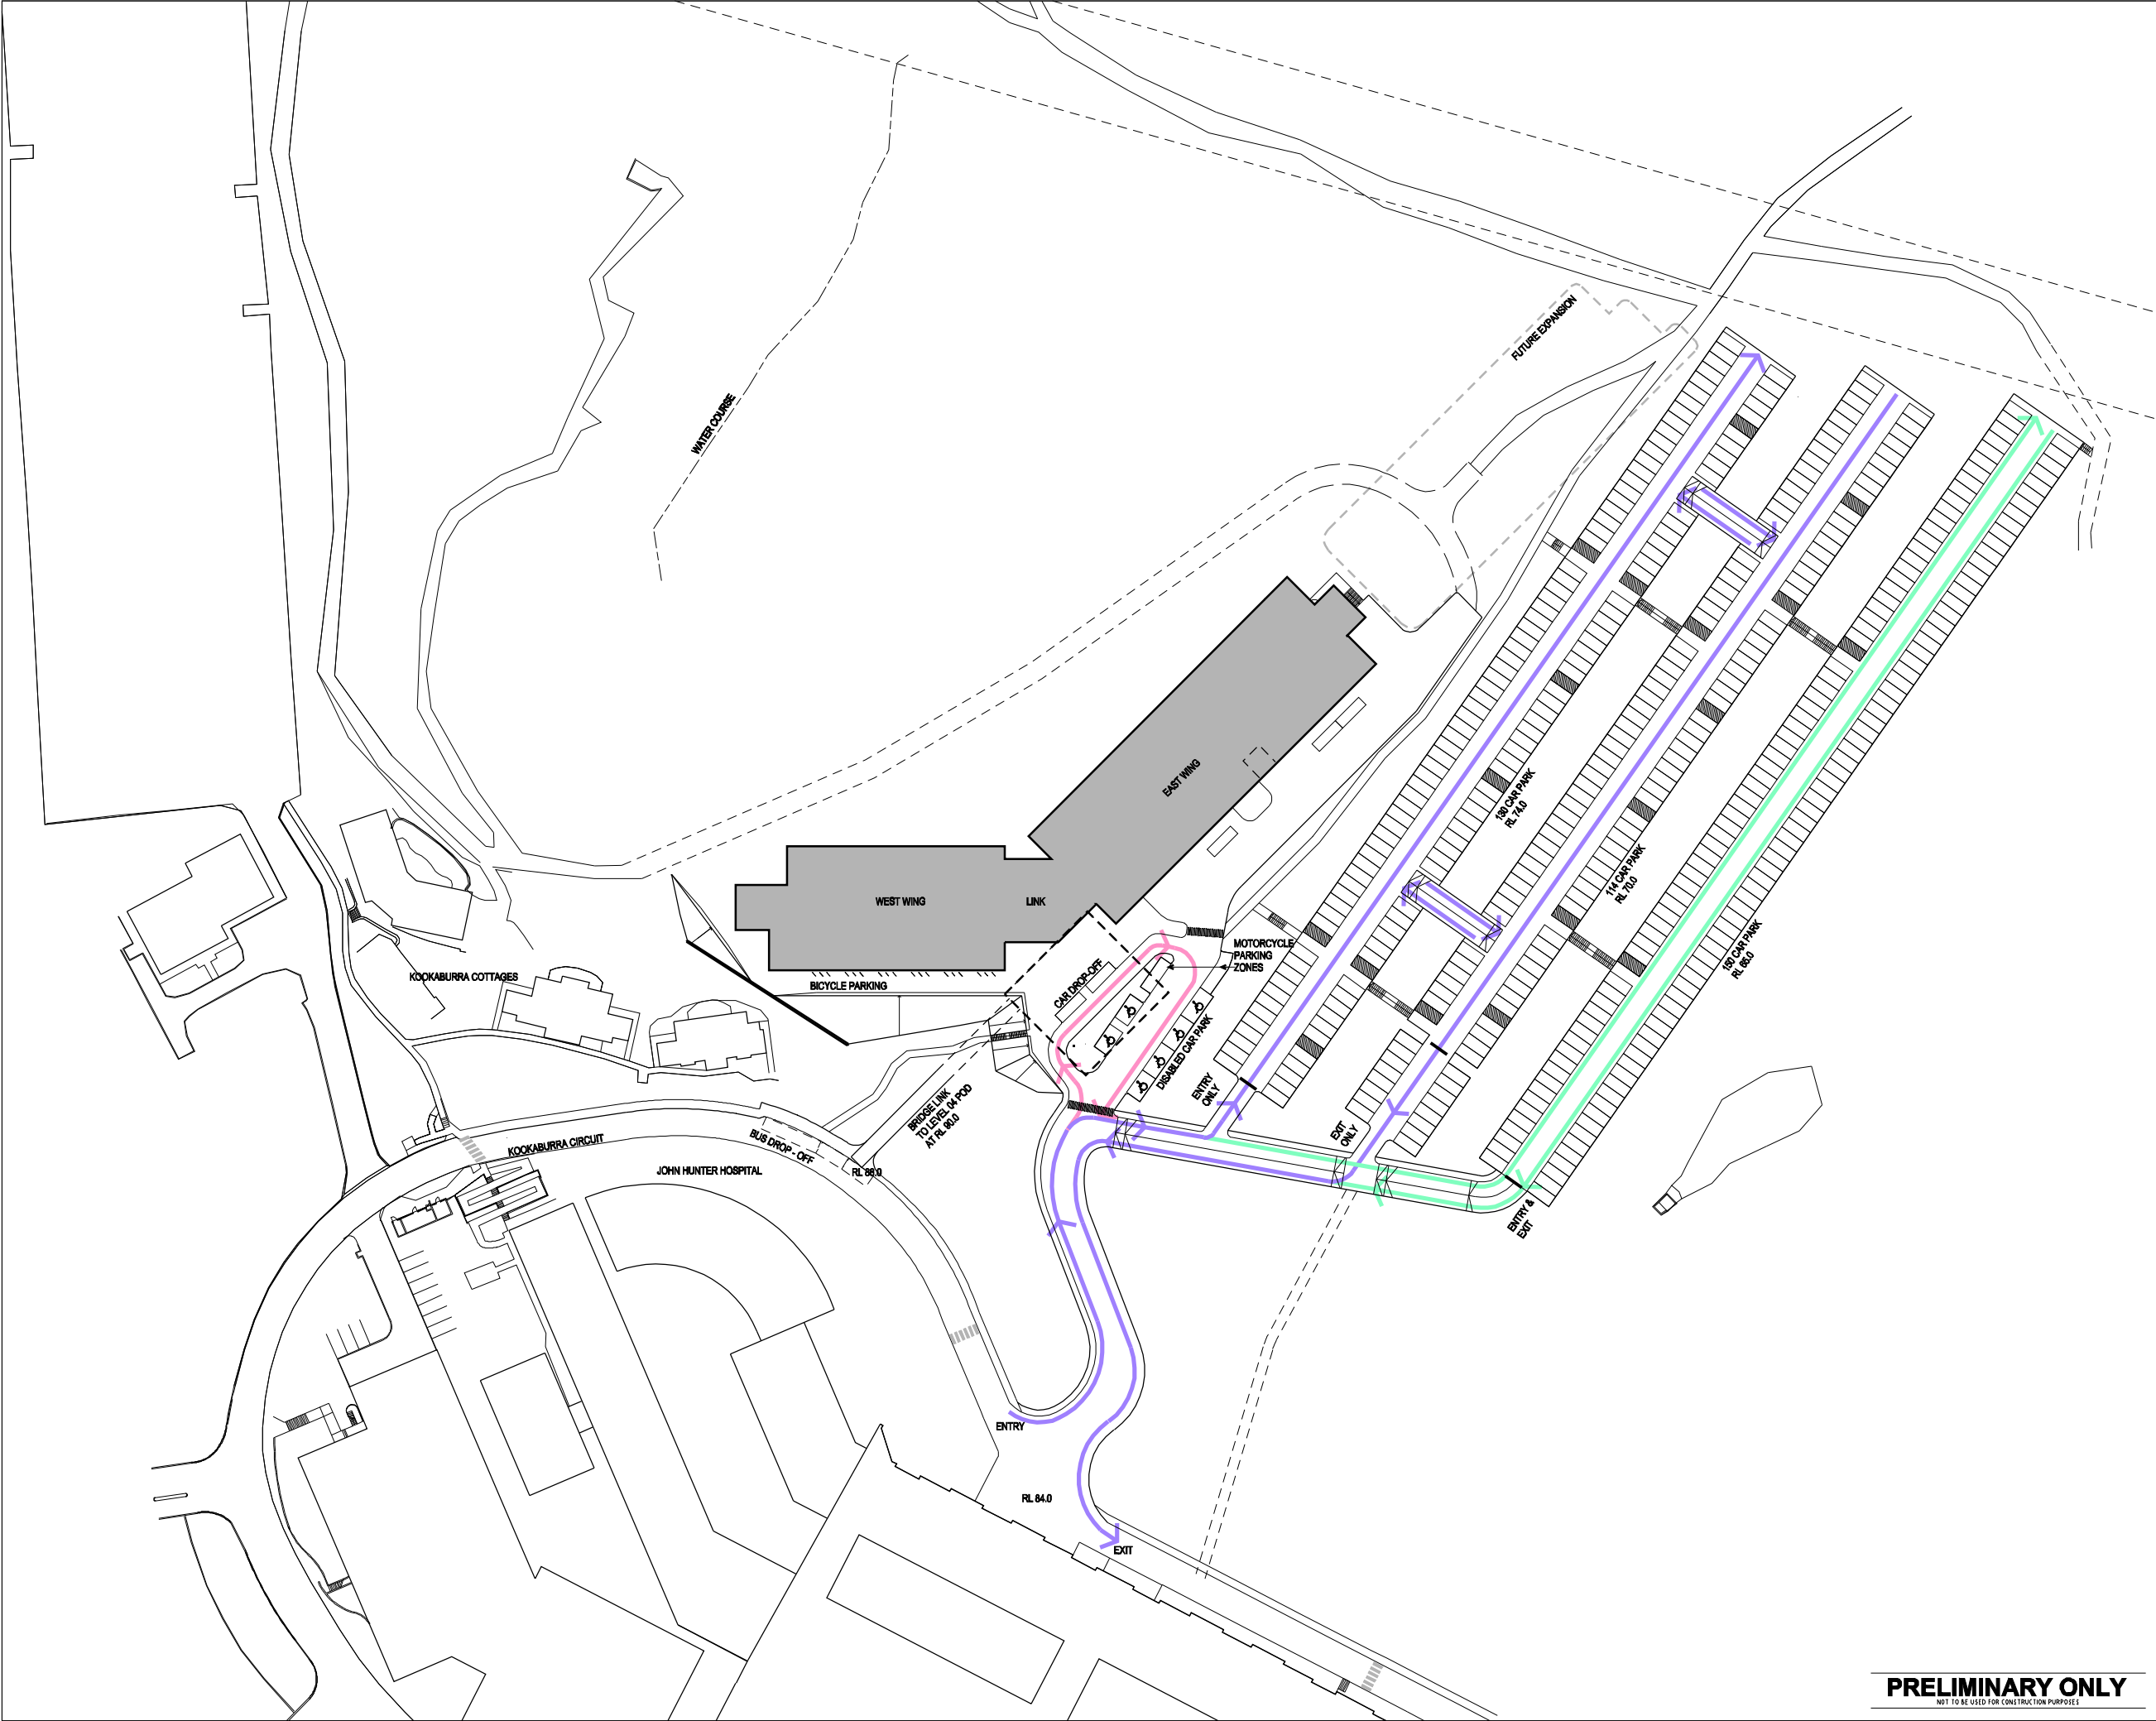

THIS DRAWING IS COPYRIGHT AND THE PROPERTY OF THE CONSULTANT AND MUST NOT BE REPRODUCED, COPIED OR USED WITHOUT THE PERMISSION OF THE AUTHOR. ALL DIMENSIONS MUST BE CHECKED ON SITE BEFORE COMMENCEMENT OF ANY WORK AND DISCREPANCIES IMMEDIATELY REPORTED TO THE CONSULTANT FOR INTERPRETATION. THIS DRAWING IS TO BE READ IN CONJUNCTION WITH THE OTHER DRAWINGS IN THIS SET AND WITH THE PROJECT SPECIFICATIONS. DO NOT SCALE FROM DRAWINGS. REFERENCE TO GIVEN DIMENSIONS. VARIATIONS TO WORK SHOWN MUST BE CLAIMED AND APPROVED IN WRITING BEFORE PROCEEDING.

LEGEND

- PEDESTRIAN MOVEMENT FROM KOOKABURRA CRESCENT
- PEDESTRIAN MOVEMENT FROM CAR PARK
- BUS MOVEMENT
- CAR DROP OFF
- CAR TO UPPER LEVEL CARPARK
- CAR TO LOWER LEVEL CARPARK
- SERVICE VEHICLE
- RFS ACCESS
- BICYCLE MOVEMENT

REV	DATE	DESCRIPTION	BY	APP
4	18.07.19	ISSUED FOR INFORMATION	SG	AC
3	12.07.19	ISSUED FOR INFORMATION	SG	AC
2	26.04.19	ISSUED FOR INFORMATION	SG	AC
1	25.04.19	ISSUED FOR INFORMATION	SG	WP

DRAWN	DESIGNED	CHECKED
SG		DM

KEY PLAN

CONSULTANTS

Architects
Engineering
Planning
Project Management
S2F
Level 1, Building 1
22-23 Cleveland Street
PO Box 99
Newcastle 1585 NSW
T +61 8 000 0000
F +61 8 000 0000
E info@s2f.com.au

QUANTITY SURVEYOR

DAVID LANGDON
Level 1
100 Pacific Highway
North Sydney NSW 2060
Tel 02 9550 0022
Fax 02 9550 0045

PROJECT DIRECTOR & PROJECT MANAGER

APP CORPORATION PTY LIMITED
14/5 Riverina Rd
Hornsby NSW 2090
Tel 02 4388 7000

CLIENT

HUNTER MEDICAL RESEARCH INSTITUTE

PROJECT

HUNTER MEDICAL RESEARCH INSTITUTE

JOHN HUNTER HOSPITAL
RANKIN PARK CAMPUS
NEWCASTLE NSW


DRAWING TITLE

KEY DRAWING
ACCESS & MOVEMENT
CAR MOVEMENT

PATH NAME: A_A_PLB1	FILE: 7347	REVISION: 4
DRAWING NO: K1001	DATE: 30/07/2009	
SCALE @ B1: 1:500 @ B1		

PRELIMINARY ONLY

NOT TO BE USED FOR CONSTRUCTION PURPOSES

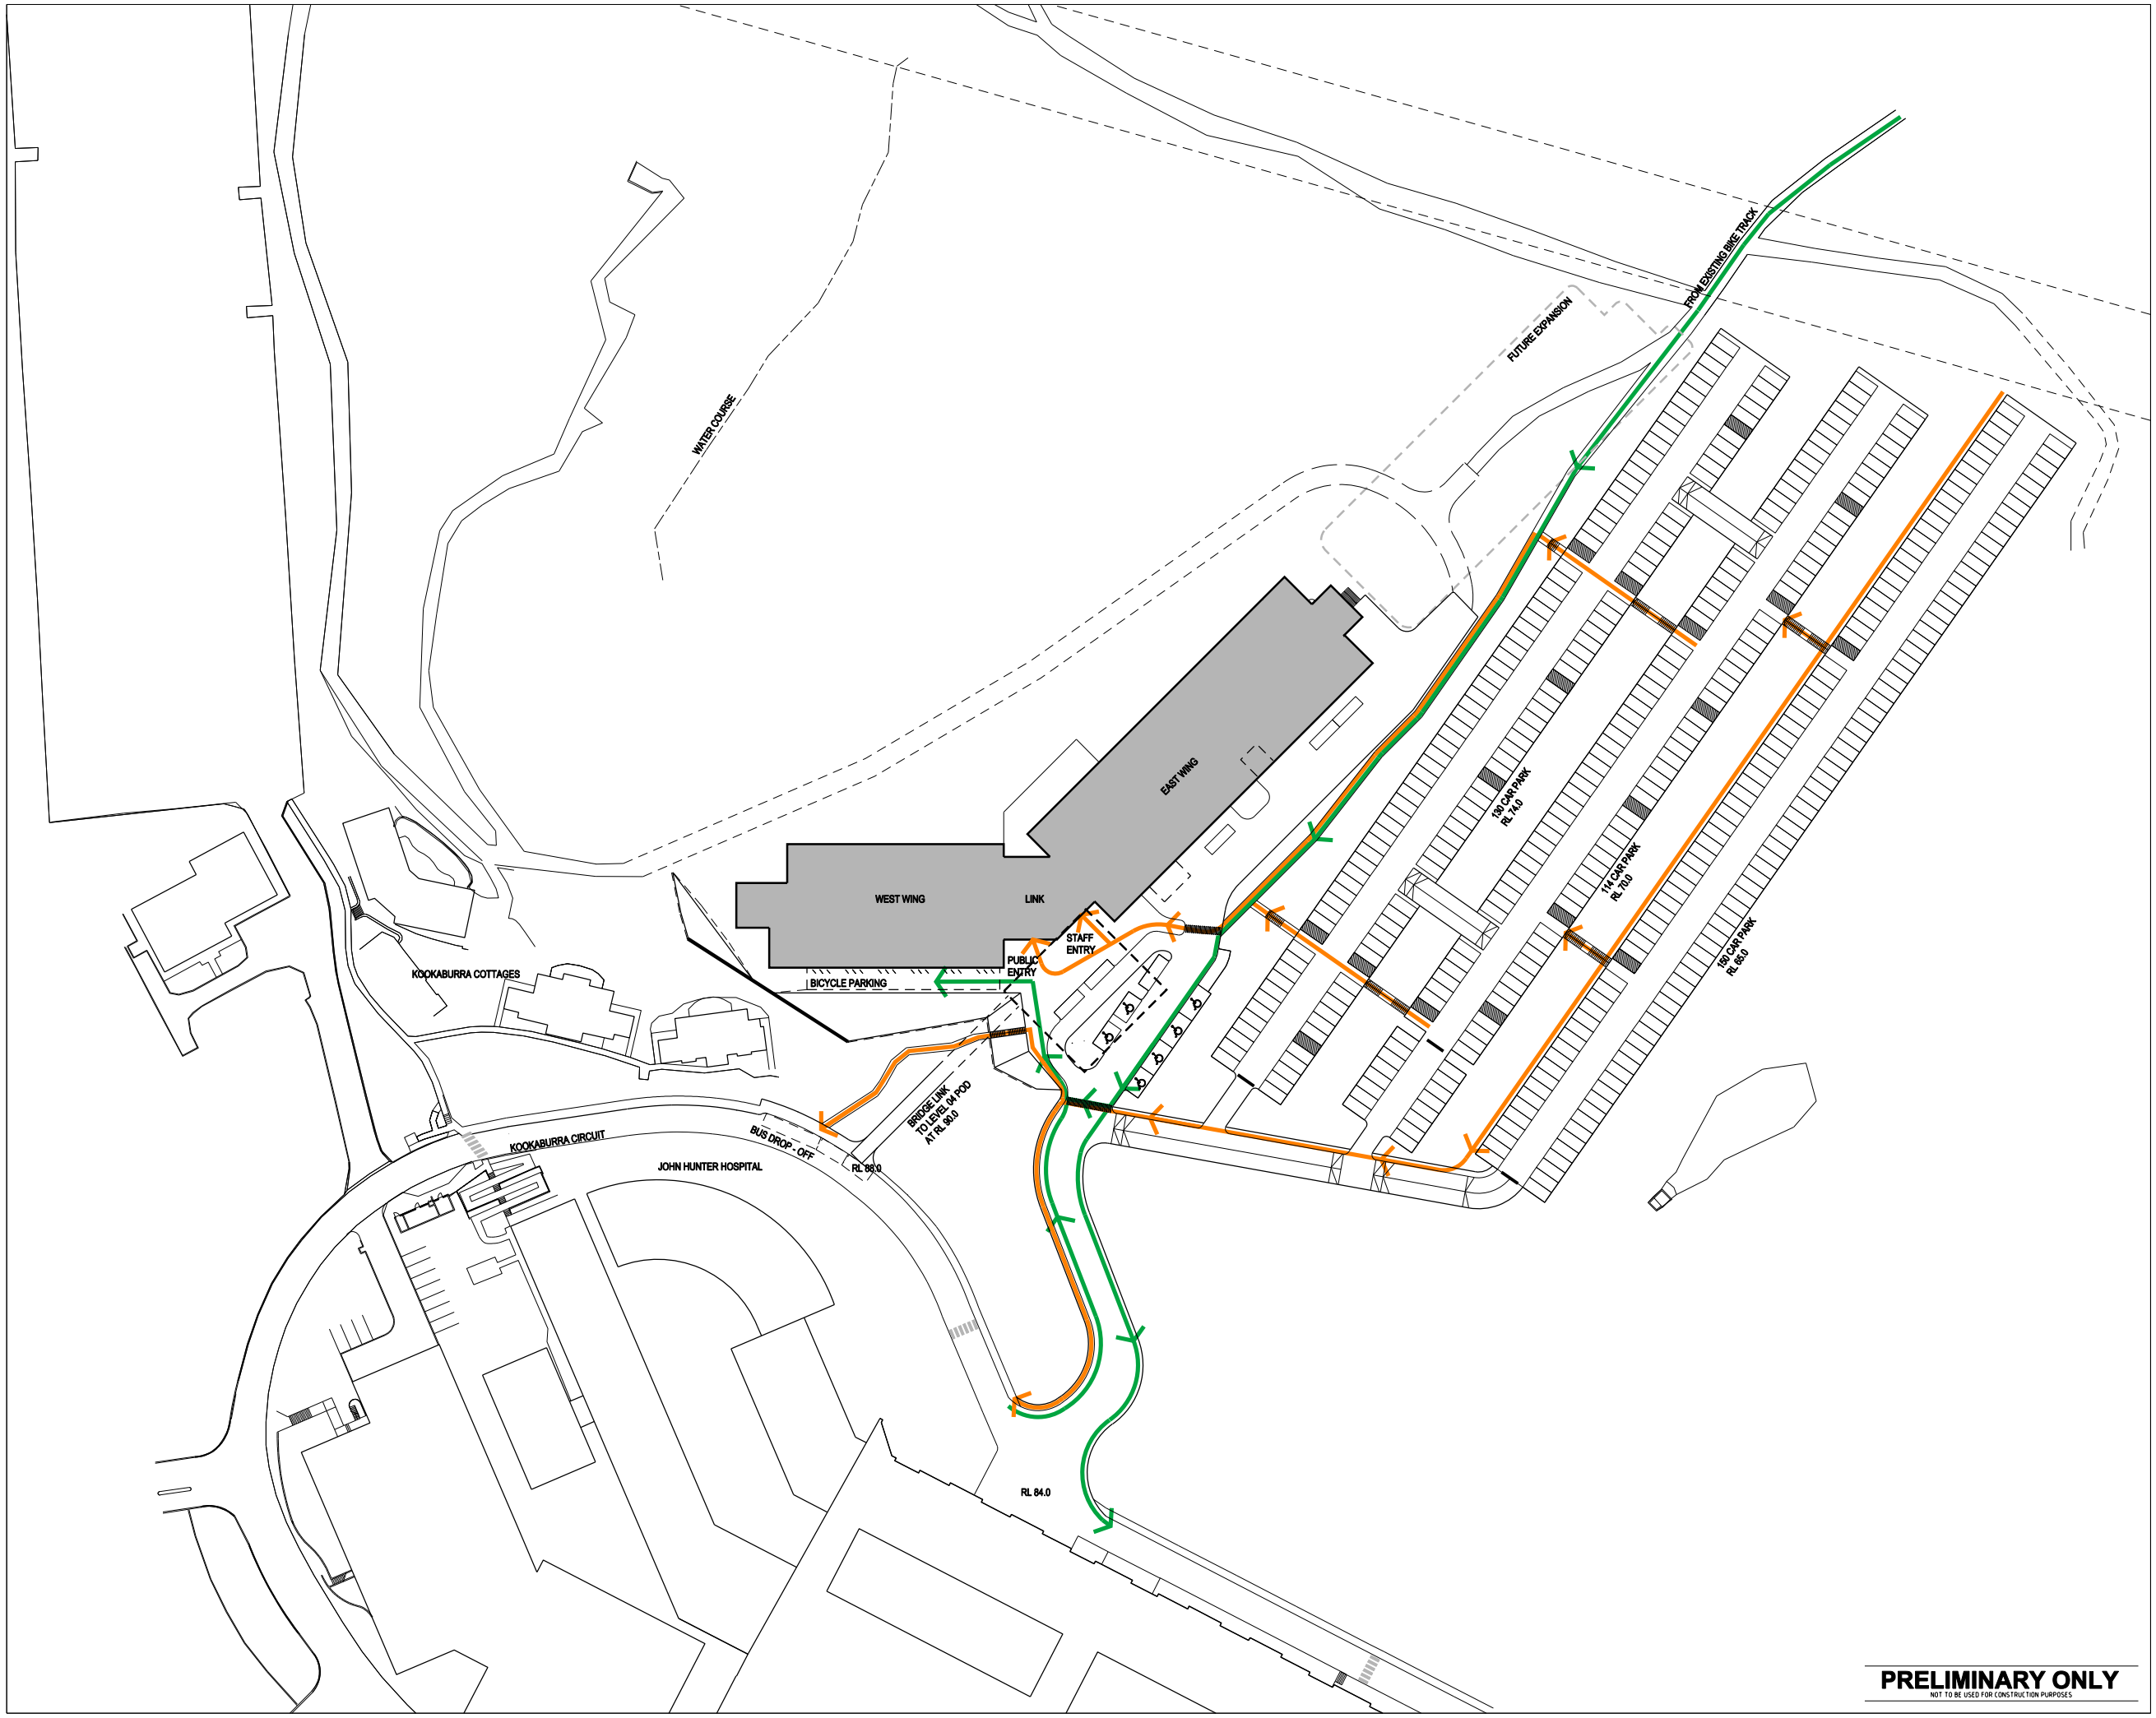

THIS DRAWING IS COPYRIGHT AND THE PROPERTY OF THE CONSULTANT AND MUST NOT BE REPRODUCED, COPIED OR USED WITHOUT THE PERMISSION OF THE AUTHOR. ALL DIMENSIONS MUST BE CHECKED ON SITE BEFORE COMMENCEMENT OF ANY WORK AND DISCREPANCIES IMMEDIATELY REPORTED TO THE CONSULTANT FOR INTERPRETATION. THIS DRAWING IS TO BE READ IN CONJUNCTION WITH THE OTHER DRAWINGS IN THIS SET AND WITH THE PROJECT SPECIFICATIONS. DO NOT SCALE FROM DRAWINGS, REFER TO GIVEN DIMENSIONS. VARIATIONS TO WORK SHOWN MUST BE CLAIMED AND APPROVED IN WRITING BEFORE PROCEEDING.

- LEGEND**
- PEDESTRIAN MOVEMENT FROM KOOKABURRA CRESCENT
 - PEDESTRIAN MOVEMENT FROM CAR PARK
 - BUS MOVEMENT
 - CAR DROP OFF
 - CAR TO UPPER LEVEL CARPARK
 - CAR TO LOWER LEVEL CARPARK
 - SERVICE VEHICLE
 - RFS ACCESS
 - BICYCLE MOVEMENT

REV	DATE	DESCRIPTION	BY	APP
5	07/08/09	ISSUED FOR INFORMATION	SG	AC
4	30/07/09	ISSUED FOR INFORMATION	SG	AC
3	02/07/09	ISSUED FOR INFORMATION	SG	AC
2	26/06/09	ISSUED FOR INFORMATION	SG	AC
1	25/06/09	ISSUED FOR INFORMATION	SG	WP

DRAWN	DESIGNED	CHECKED
SG		DM



CONSULTANTS

Architecture
Engineering
Planning
Project Management
S2F
25-27 Goodwood Street
PO Box 88
Newcastle NSW 2300
T +61 8 9555 4500
F +61 8 9555 4500
E info@s2f.com.au

Architecture and Urban Design
Denton Karim Marshall
info@dkm.com.au

QUANTITY SURVEYOR

DAVID LANGDON
Level 8
100 Pacific Highway
North Sydney NSW 2060
Tel 02 9555 8822
Fax 02 9555 8848

Davis Langdon

PROJECT DIRECTOR & PROJECT MANAGER

APP CORPORATION PTY LIMITED
Level 10
100 Pacific Highway
North Sydney NSW 2060
Tel 02 455 7000

APP

CLIENT

HUNTER MEDICAL RESEARCH INSTITUTE

HMRI


PROJECT

HUNTER MEDICAL RESEARCH INSTITUTE

JOHN HUNTER HOSPITAL
RANKIN PARK CAMPUS
NEWCASTLE NSW

DRAWING TITLE			
KEY DRAWING ACCESS & MOVEMENT PEDESTRIAN & BICYCLE MOVEMENT			
PATH NAME: A_A_PLH		REVISION	
DRAWING NO: K1002		FILED: 7347	5
SCALE @ B1: 1:500 @ B1		DATE: 7/08/2009	

PRELIMINARY ONLY
NOT TO BE USED FOR CONSTRUCTION PURPOSES

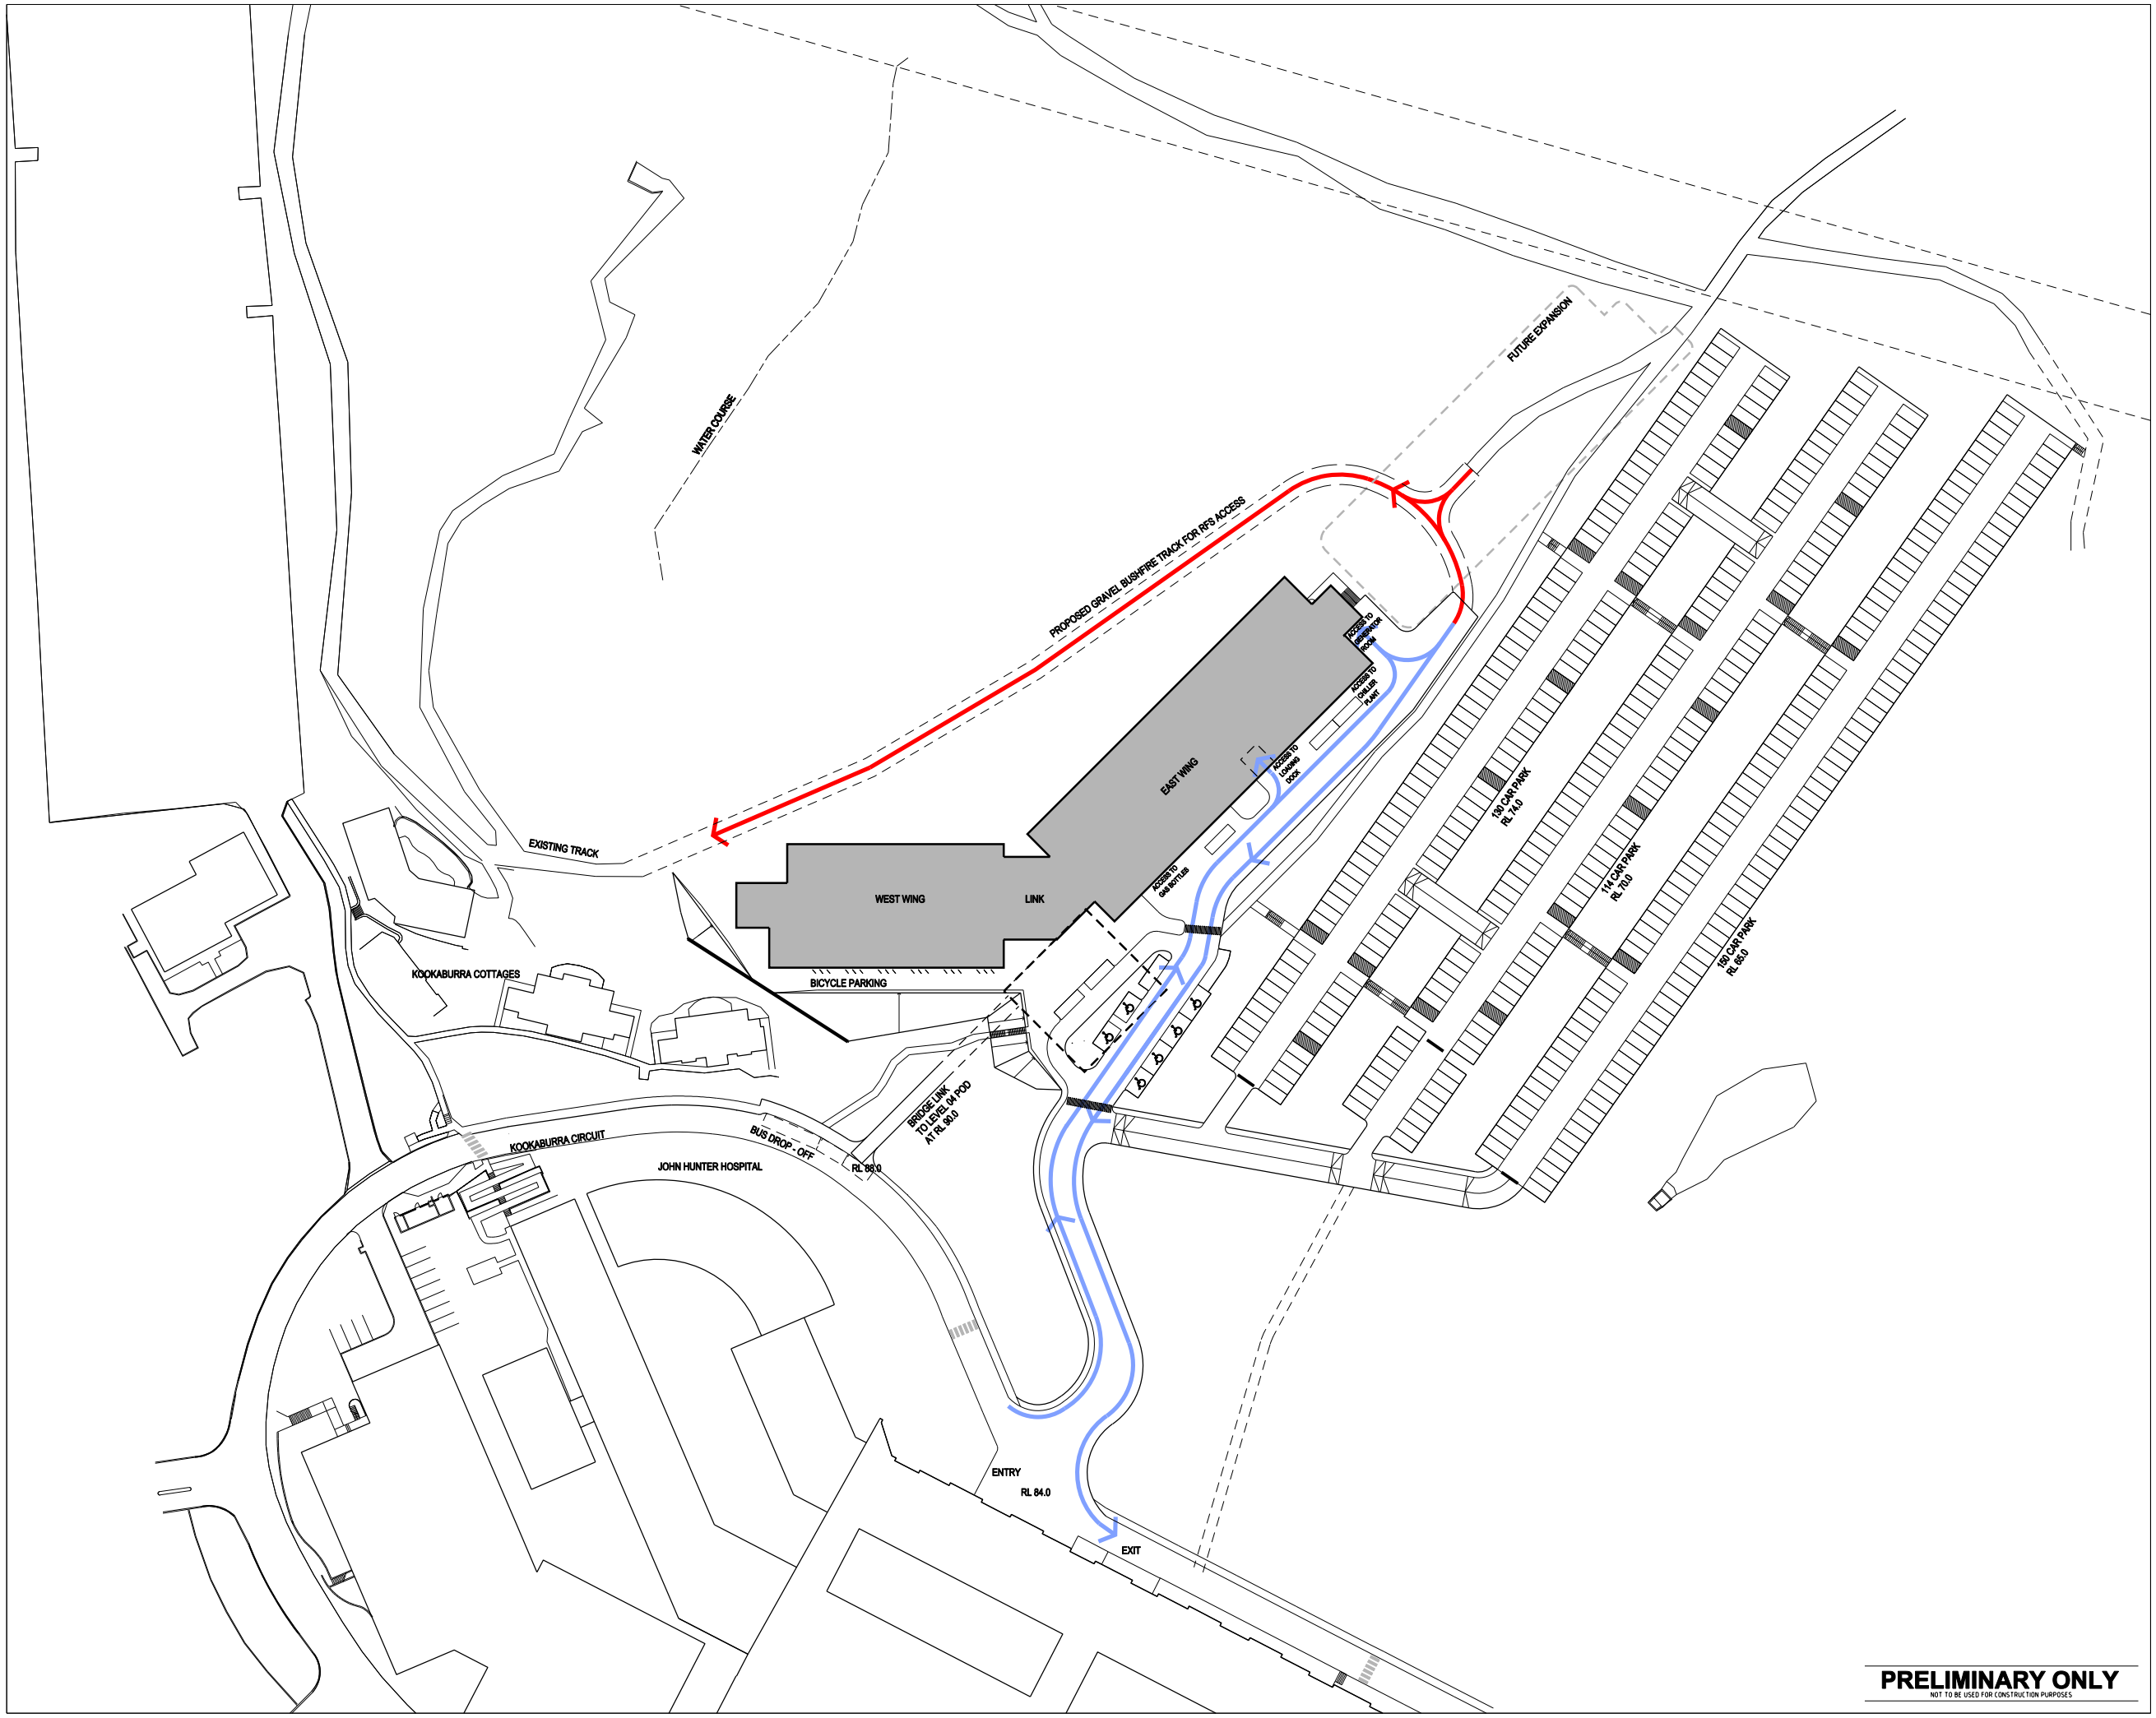

THIS DRAWING IS COPYRIGHT AND THE PROPERTY OF THE CONSULTANT AND MUST NOT BE REPRODUCED, COPIED OR USED WITHOUT THE PERMISSION OF THE AUTHOR. ALL DIMENSIONS MUST BE CHECKED ON SITE BEFORE COMMENCEMENT OF ANY WORK AND DISCREPANCIES IMMEDIATELY REPORTED TO THE CONSULTANT FOR INTERPRETATION. THIS DRAWING IS TO BE READ IN CONJUNCTION WITH THE OTHER DRAWINGS IN THIS SET AND WITH THE PROJECT SPECIFICATIONS. DO NOT SCALE FROM DRAWINGS, REFER TO GIVEN DIMENSIONS. VARIATIONS TO WORK SHOWN MUST BE CLAIMED AND APPROVED IN WRITING BEFORE PROCEEDING.

LEGEND

- PEDESTRIAN MOVEMENT FROM KOOKABURRA CRESCENT
- PEDESTRIAN MOVEMENT FROM CAR PARK
- BUS MOVEMENT
- CAR DROP OFF
- CAR TO UPPER LEVEL CARPARK
- CAR TO LOWER LEVEL CARPARK
- SERVICE VEHICLE
- RFS ACCESS
- BICYCLE MOVEMENT

REV	DATE	DESCRIPTION	BY	APP
4	30.07.09	ISSUED FOR INFORMATION	SG	AC
3	02.07.09	ISSUED FOR INFORMATION	SG	AC
2	26.06.09	ISSUED FOR INFORMATION	SG	AC
1	25.06.09	ISSUED FOR INFORMATION	SG	WY

DRAWN	DESIGNED	CHECKED
SG		DM

KEY PLAN

CONSULTANTS

Architecture
Engineering
Planning
Project Management
S2F Pty Ltd
ACN 106 000 388
Level 1, Building 1
25-27 Goodwood Street
PO Box 88
Newcastle 1582 Victoria
T +61 3 9460 4800
F +61 3 9460 4800
E info@s2f.com.au

QUANTITY SURVEYOR

DAVID LANGDON
Level 8
100 Pacific Highway
North Sydney NSW 2060
Tel 02 9550 8822
Fax 02 9550 8848

PROJECT DIRECTOR & PROJECT MANAGER

APP CORPORATION PTY LIMITED
Level 8
100 Pacific Highway
North Sydney NSW 2060
Tel 02 455 7000

CLIENT

HUNTER MEDICAL RESEARCH INSTITUTE

PROJECT

HUNTER MEDICAL RESEARCH INSTITUTE


JOHN HUNTER HOSPITAL
RANKIN PARK CAMPUS
NEWCASTLE NSW

KEY DRAWING ACCESS & MOVEMENT SERVICE VEHICLE & RFS ACCESS

PATH NAME	FILED	REVISION
A_A_PLH	7347	4
DRAWING NO: K1003	DATE: 31/07/2009	
SCALE @ B1: 1:500 @ B1		

PRELIMINARY ONLY
NOT TO BE USED FOR CONSTRUCTION PURPOSES

EQUINOX

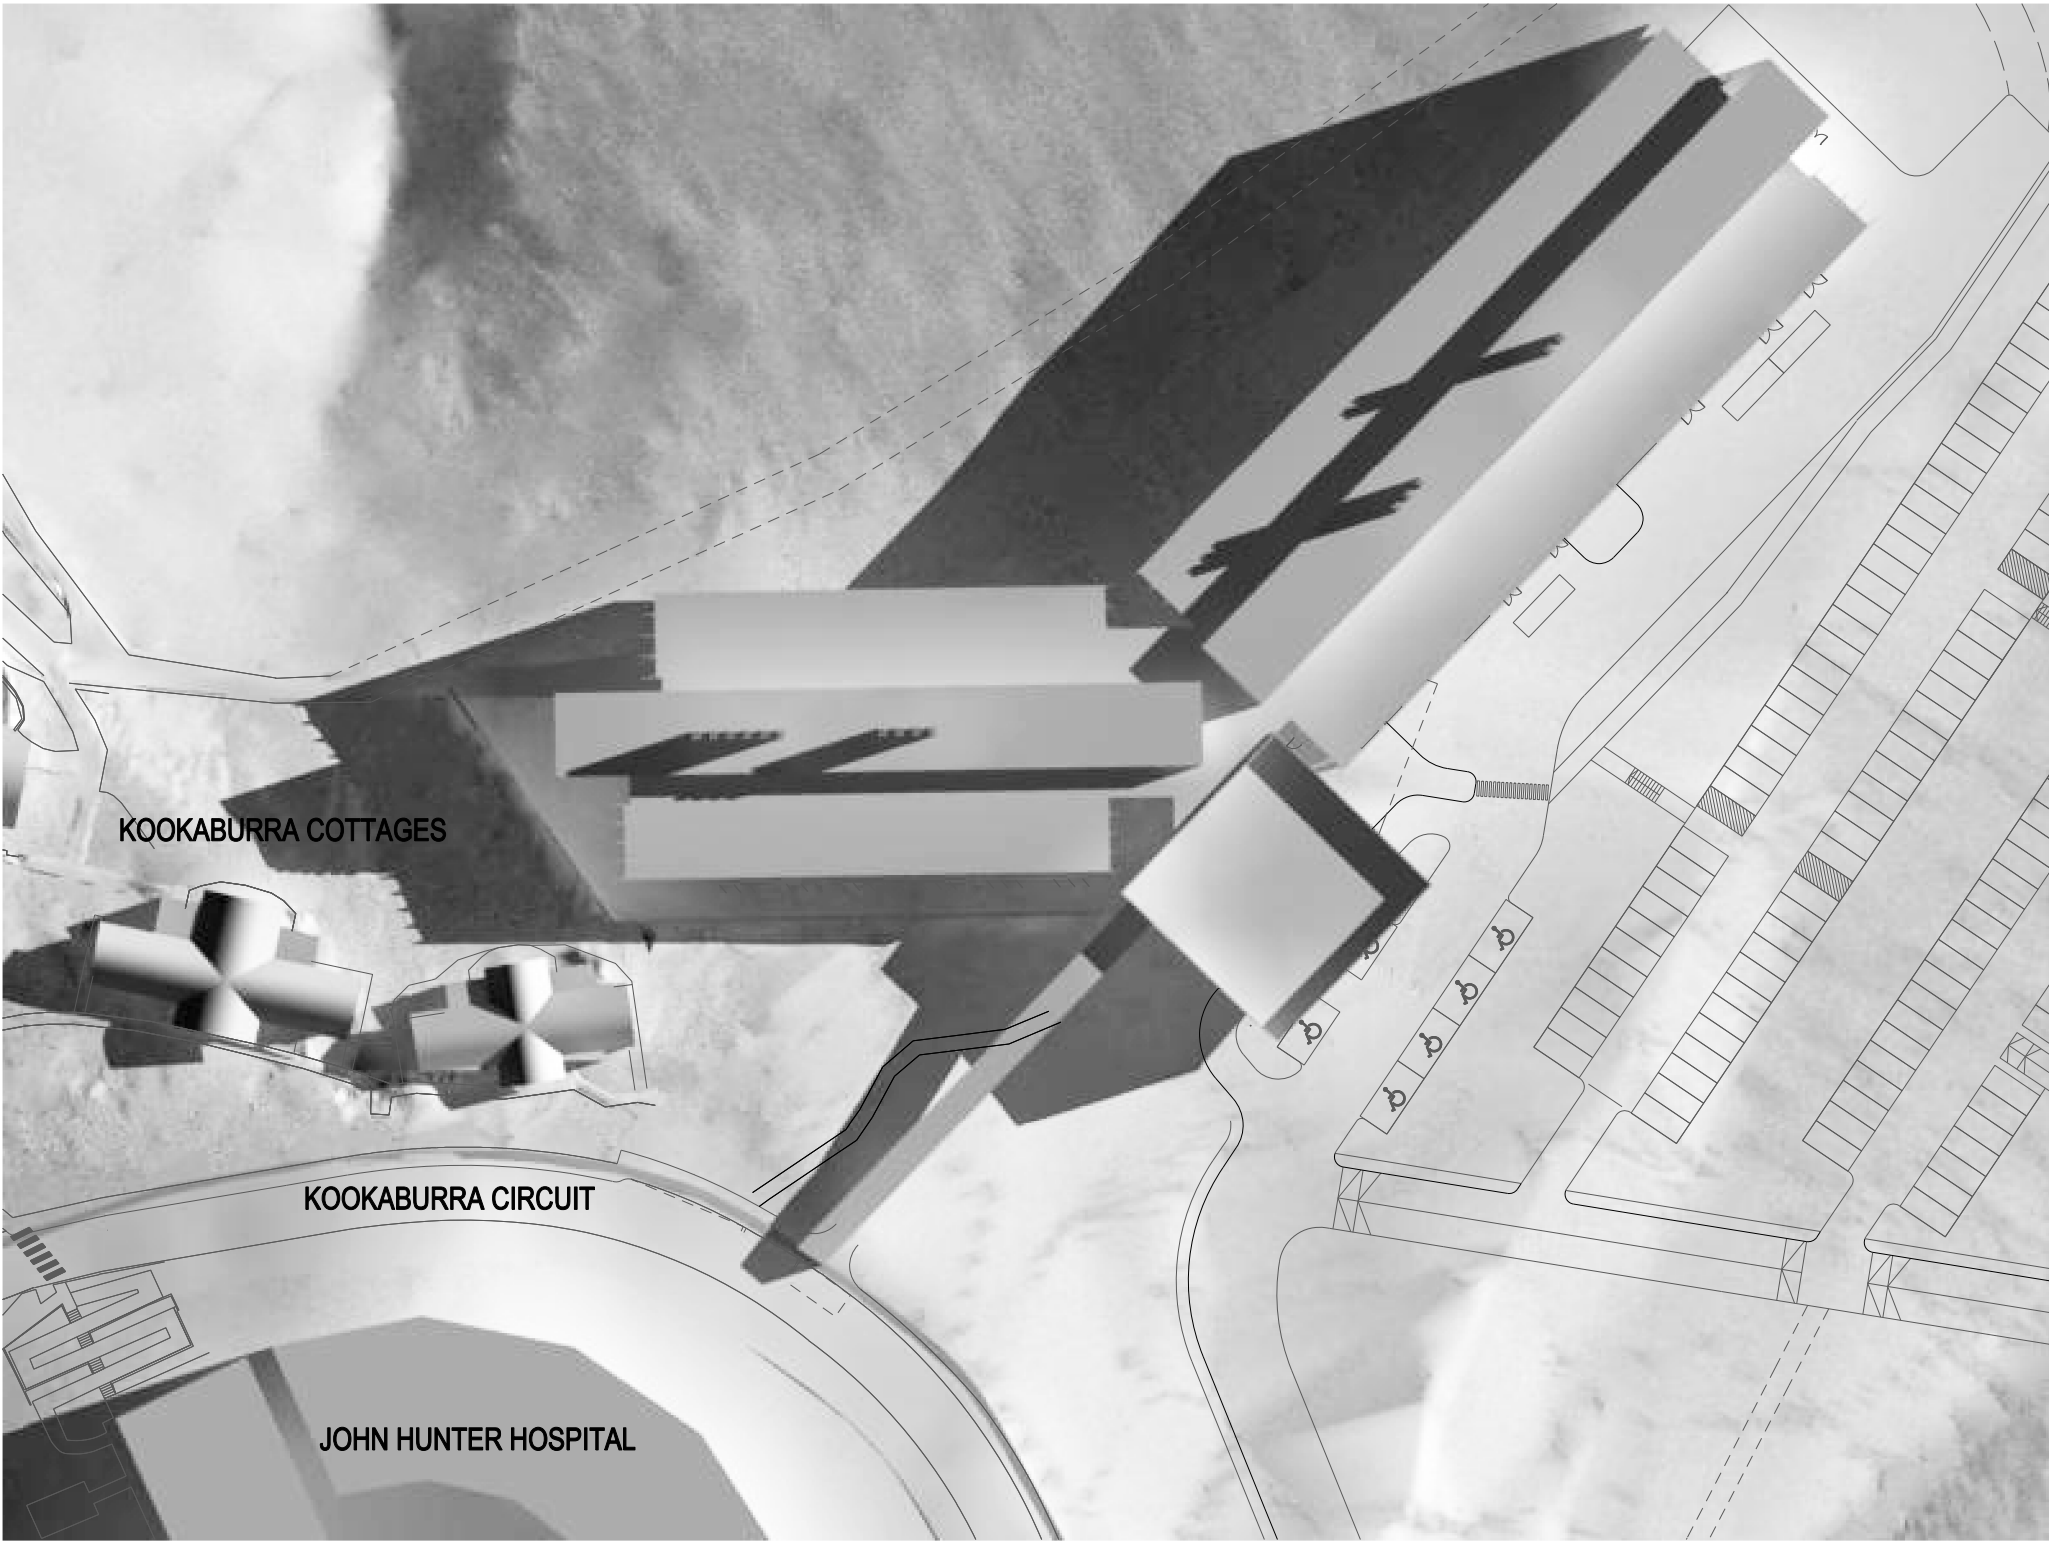


21st March 2009. 9:00AM (Daylight Saving)

WINTER SOLSTICE




21st June 2009. 9:00AM


SUMMER SOLSTICE

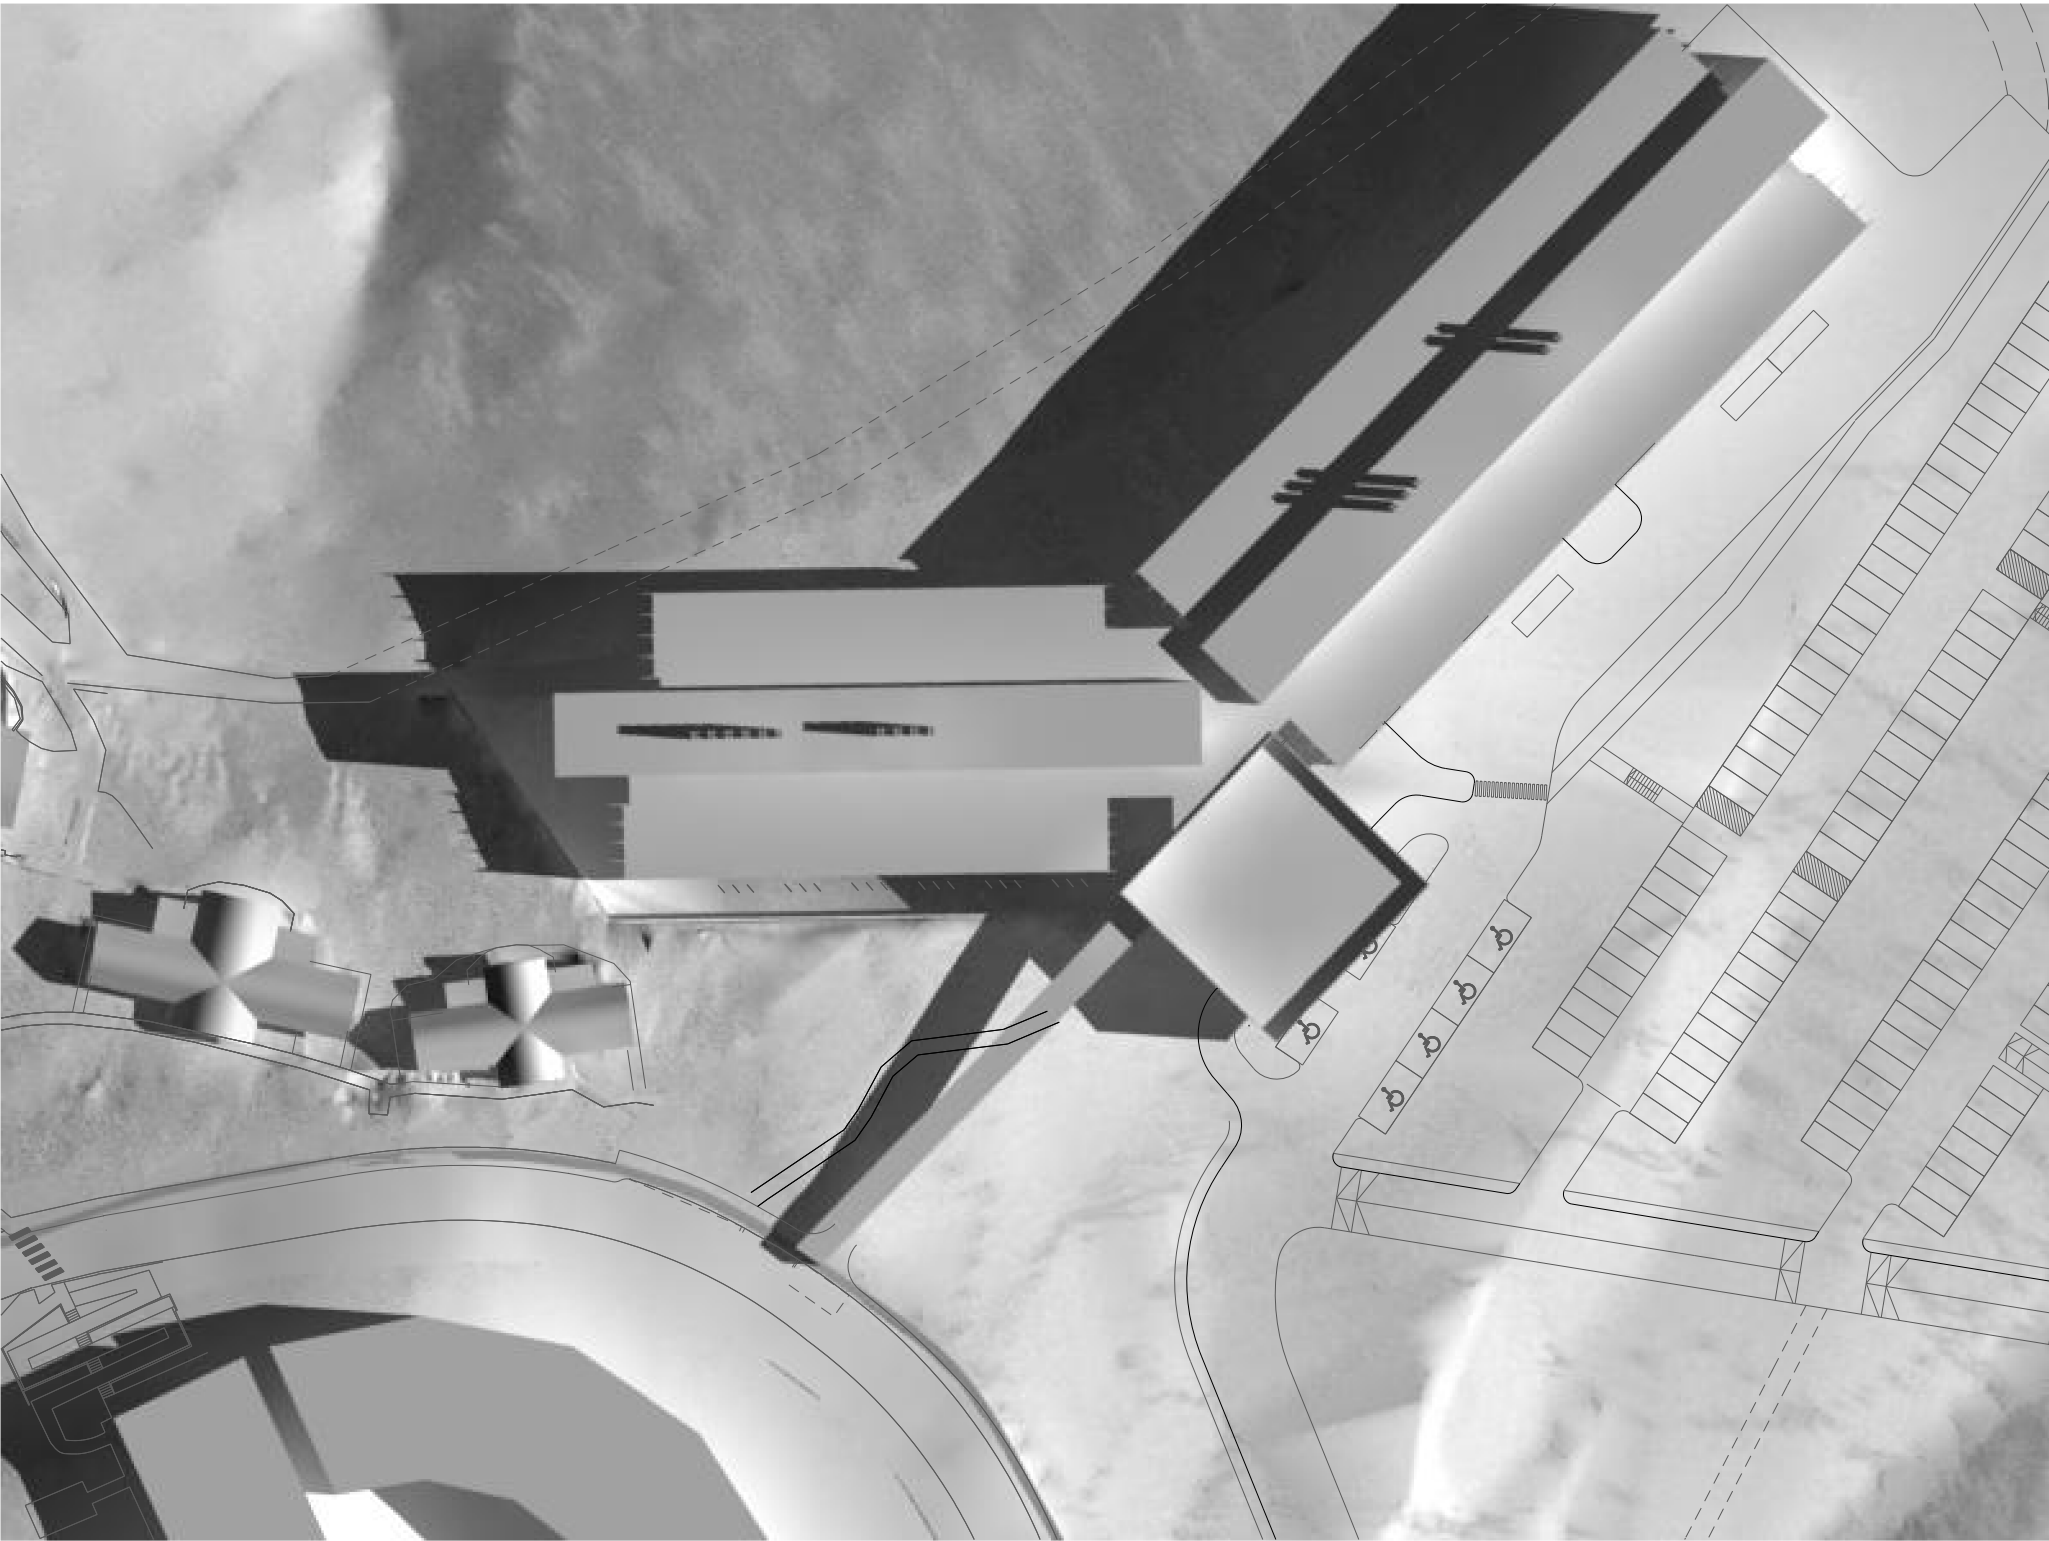


21st December 2009. 9:00AM (Daylight Saving)

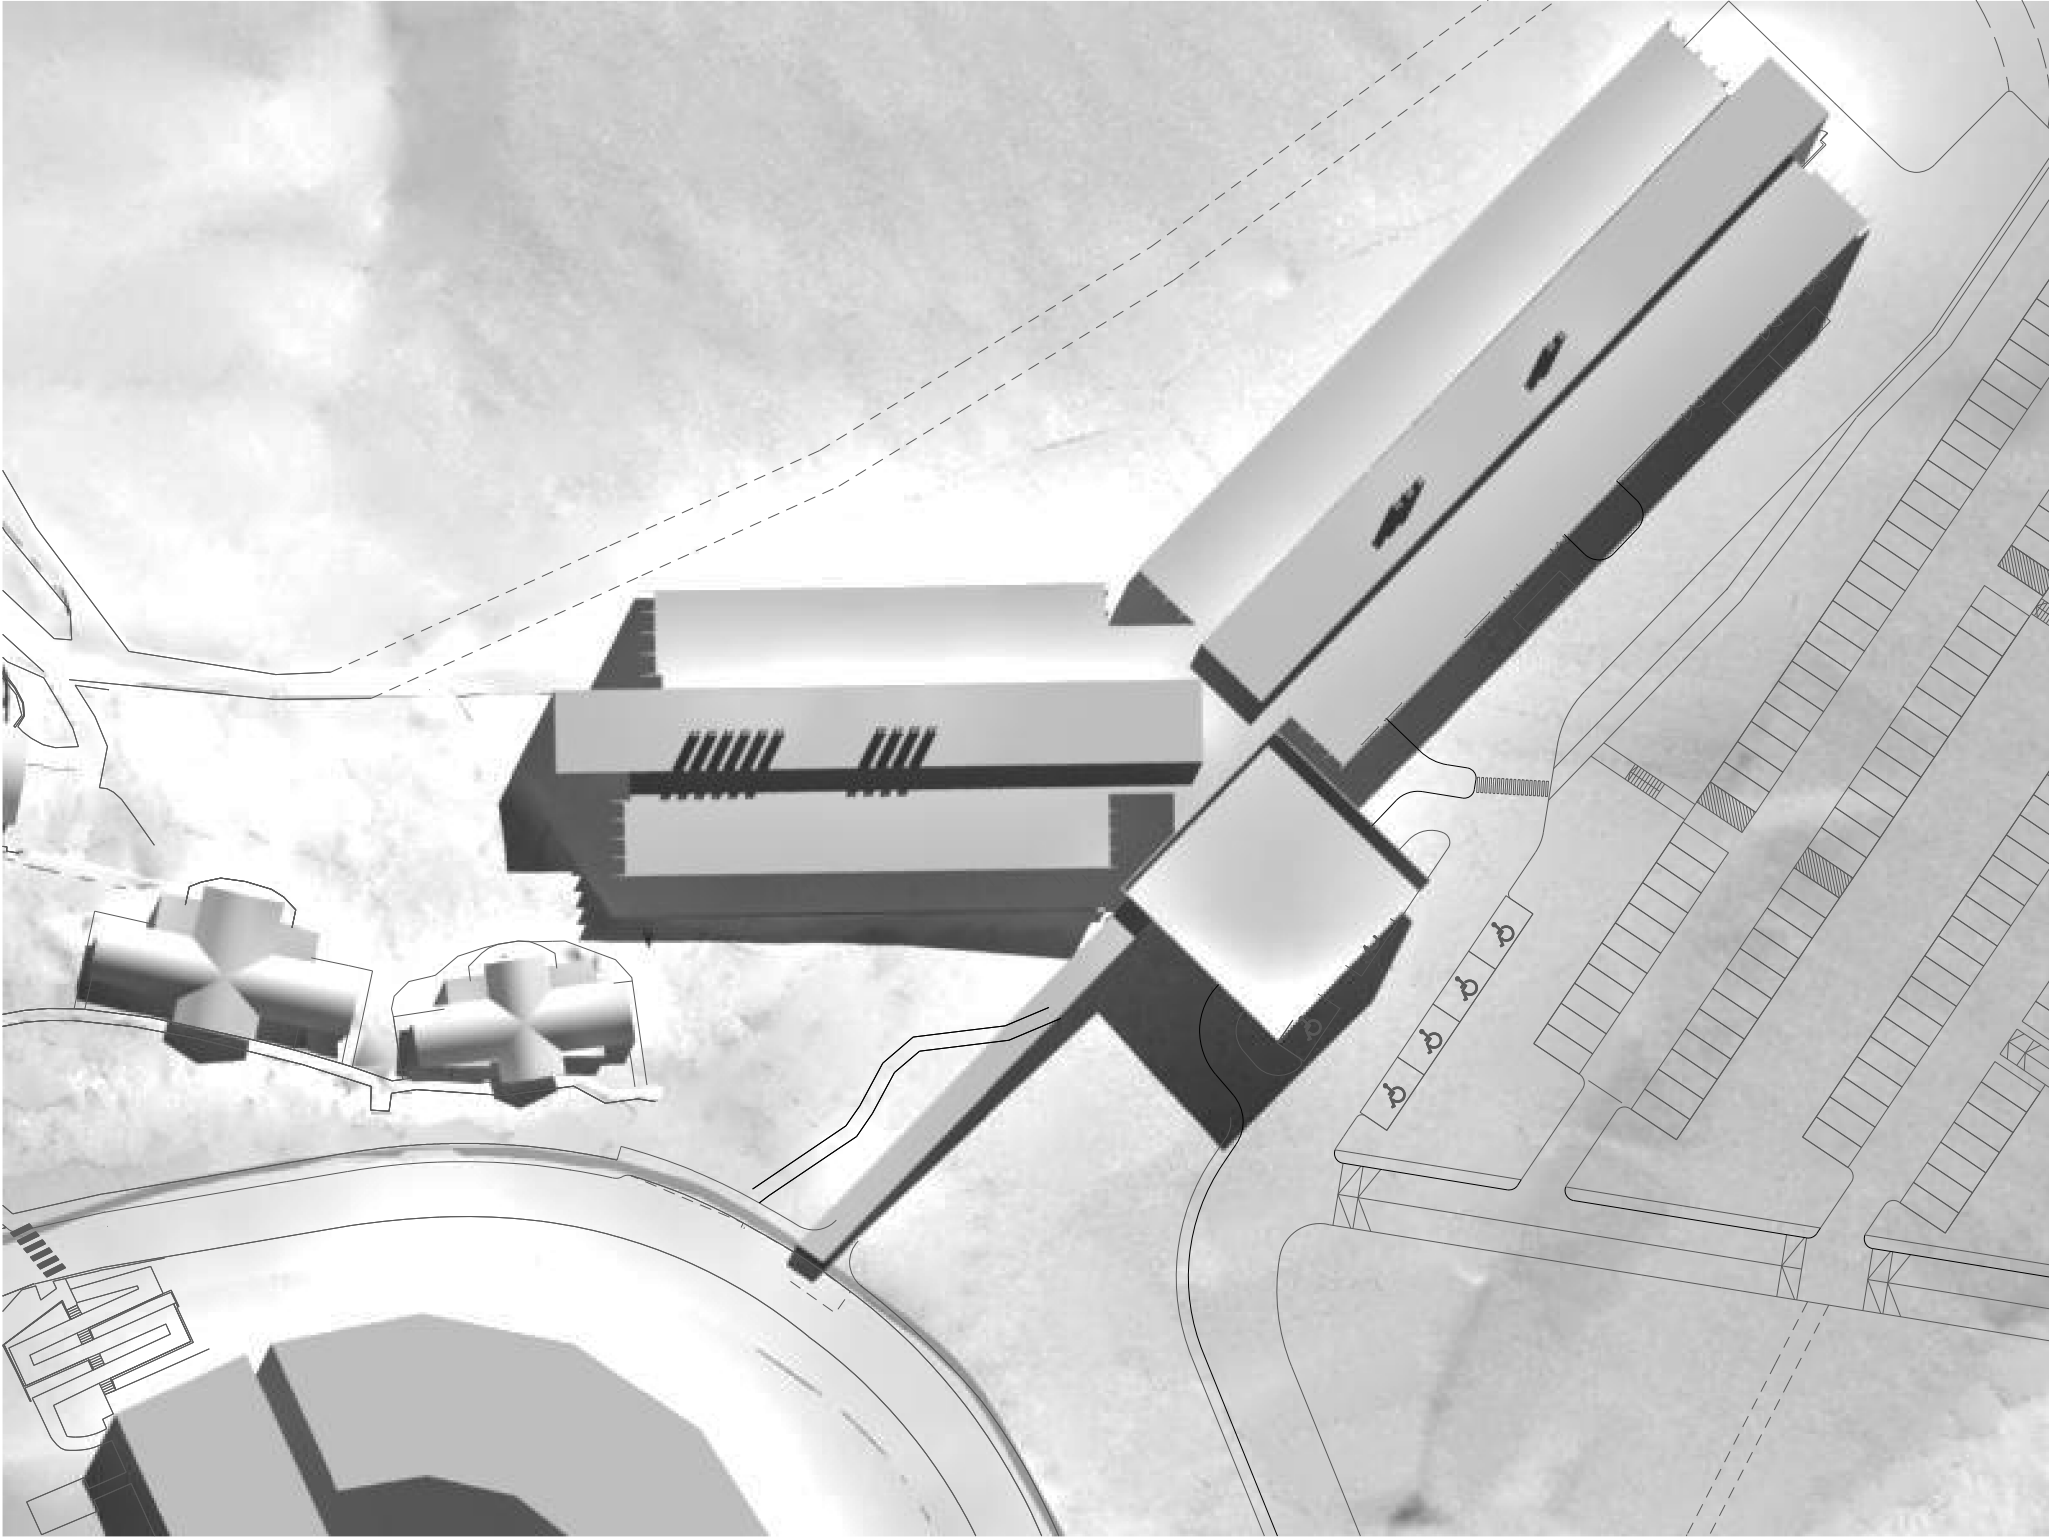

21st March 2009. 12:00 MIDDAY (Daylight Saving)

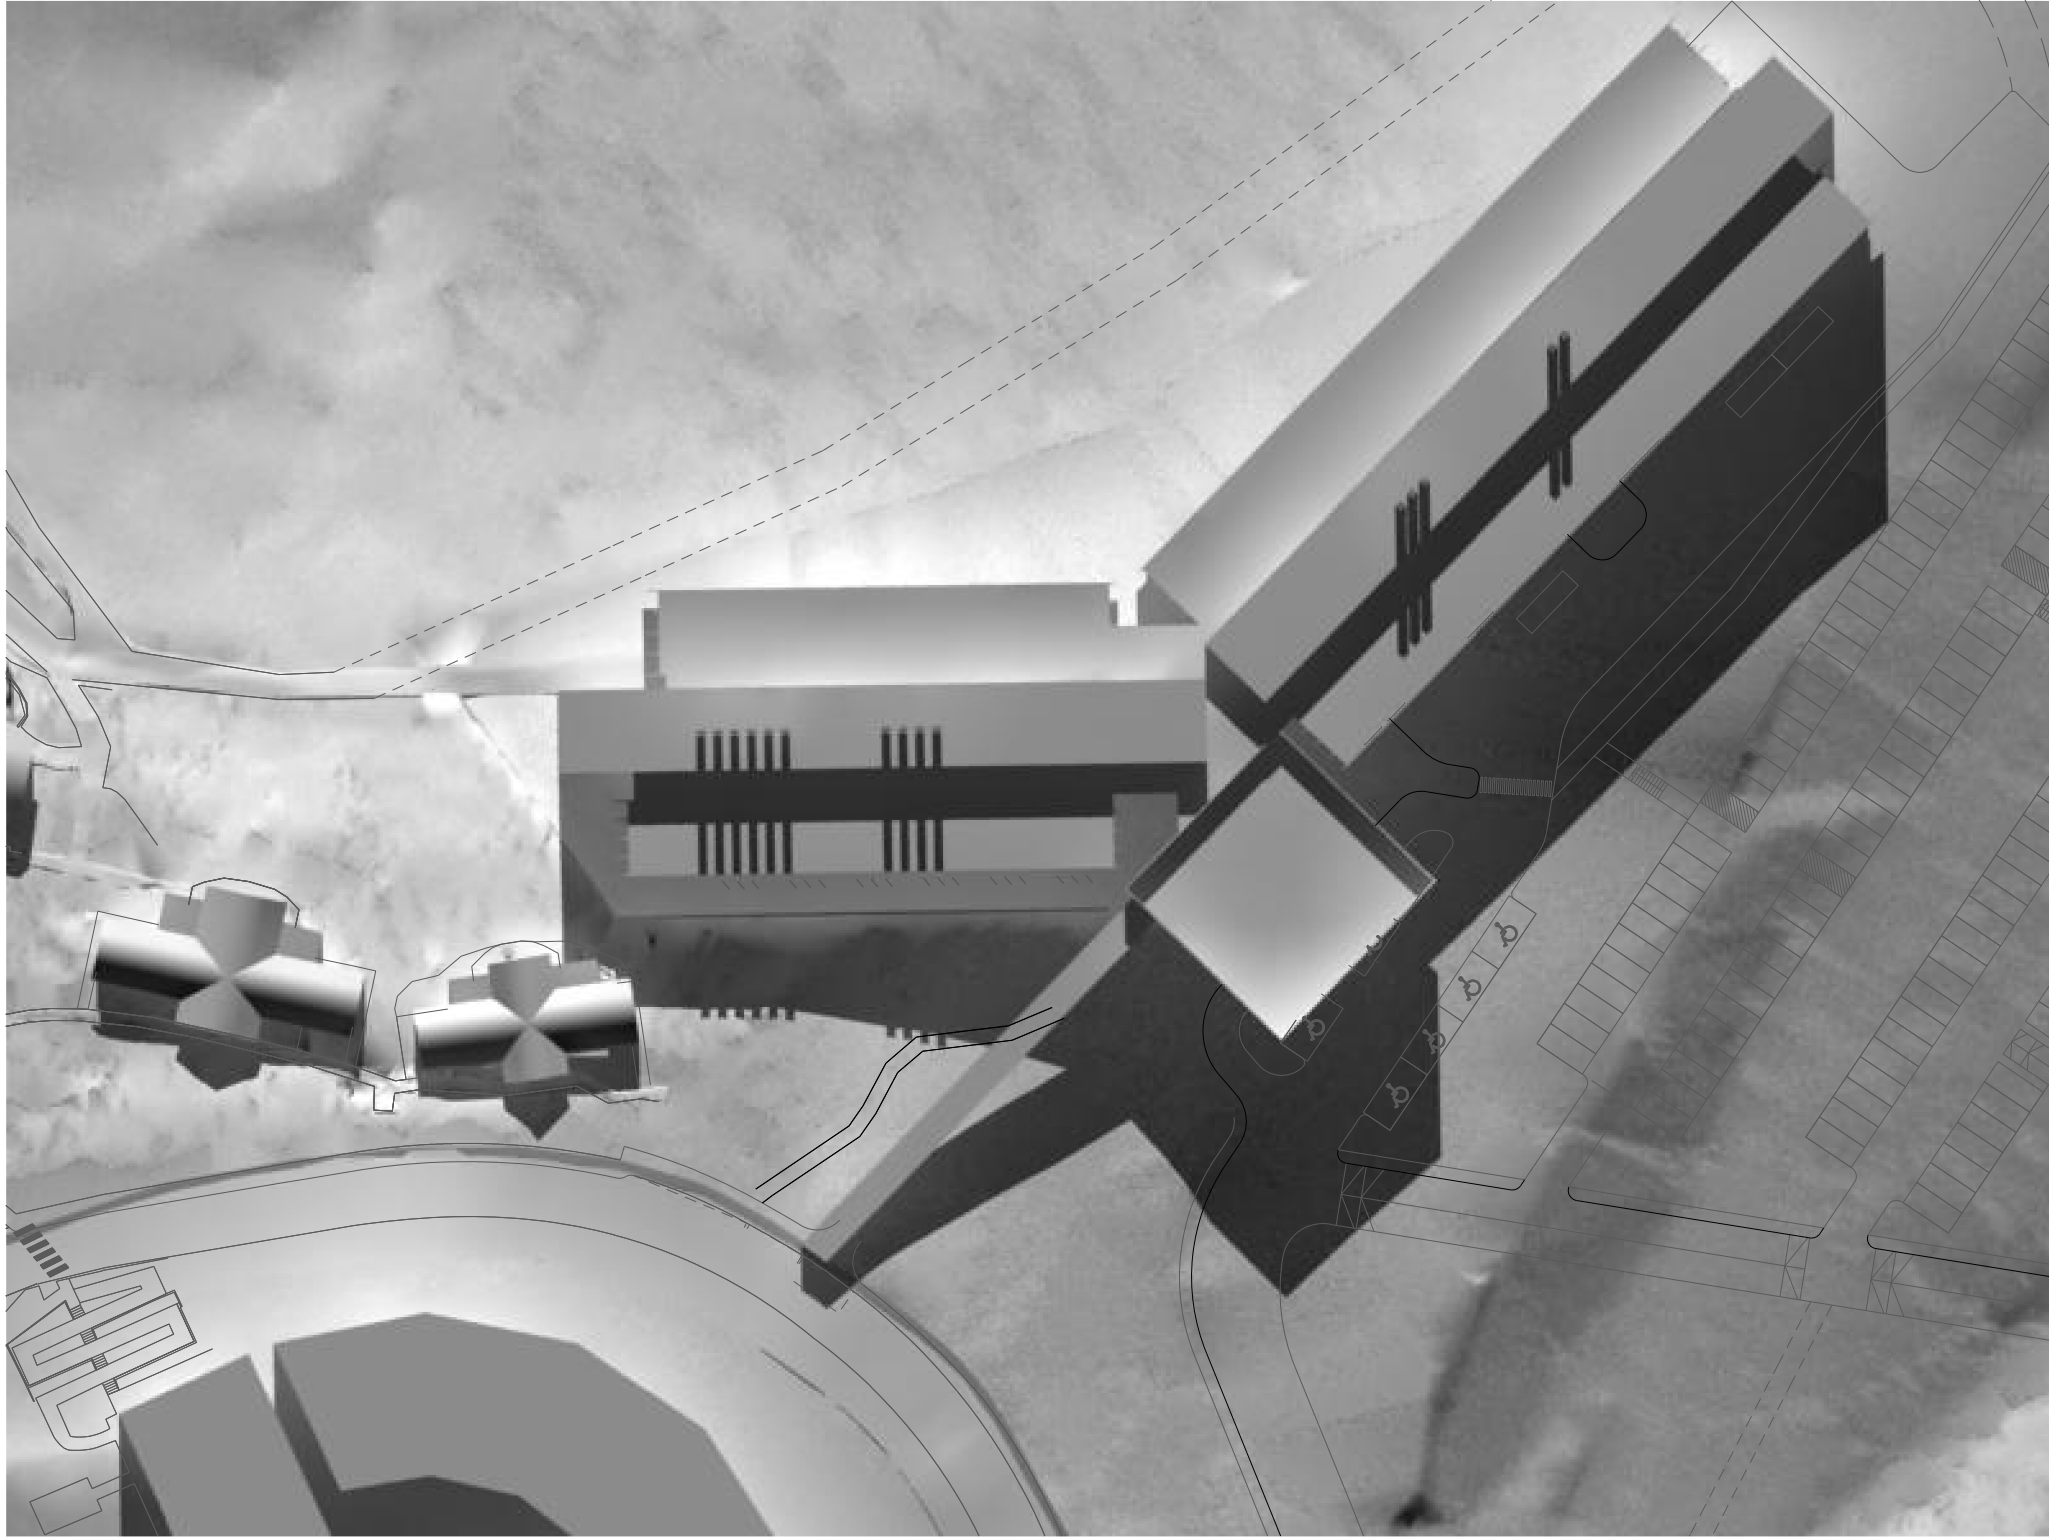


21st June 2009. 12:00 MIDDAY

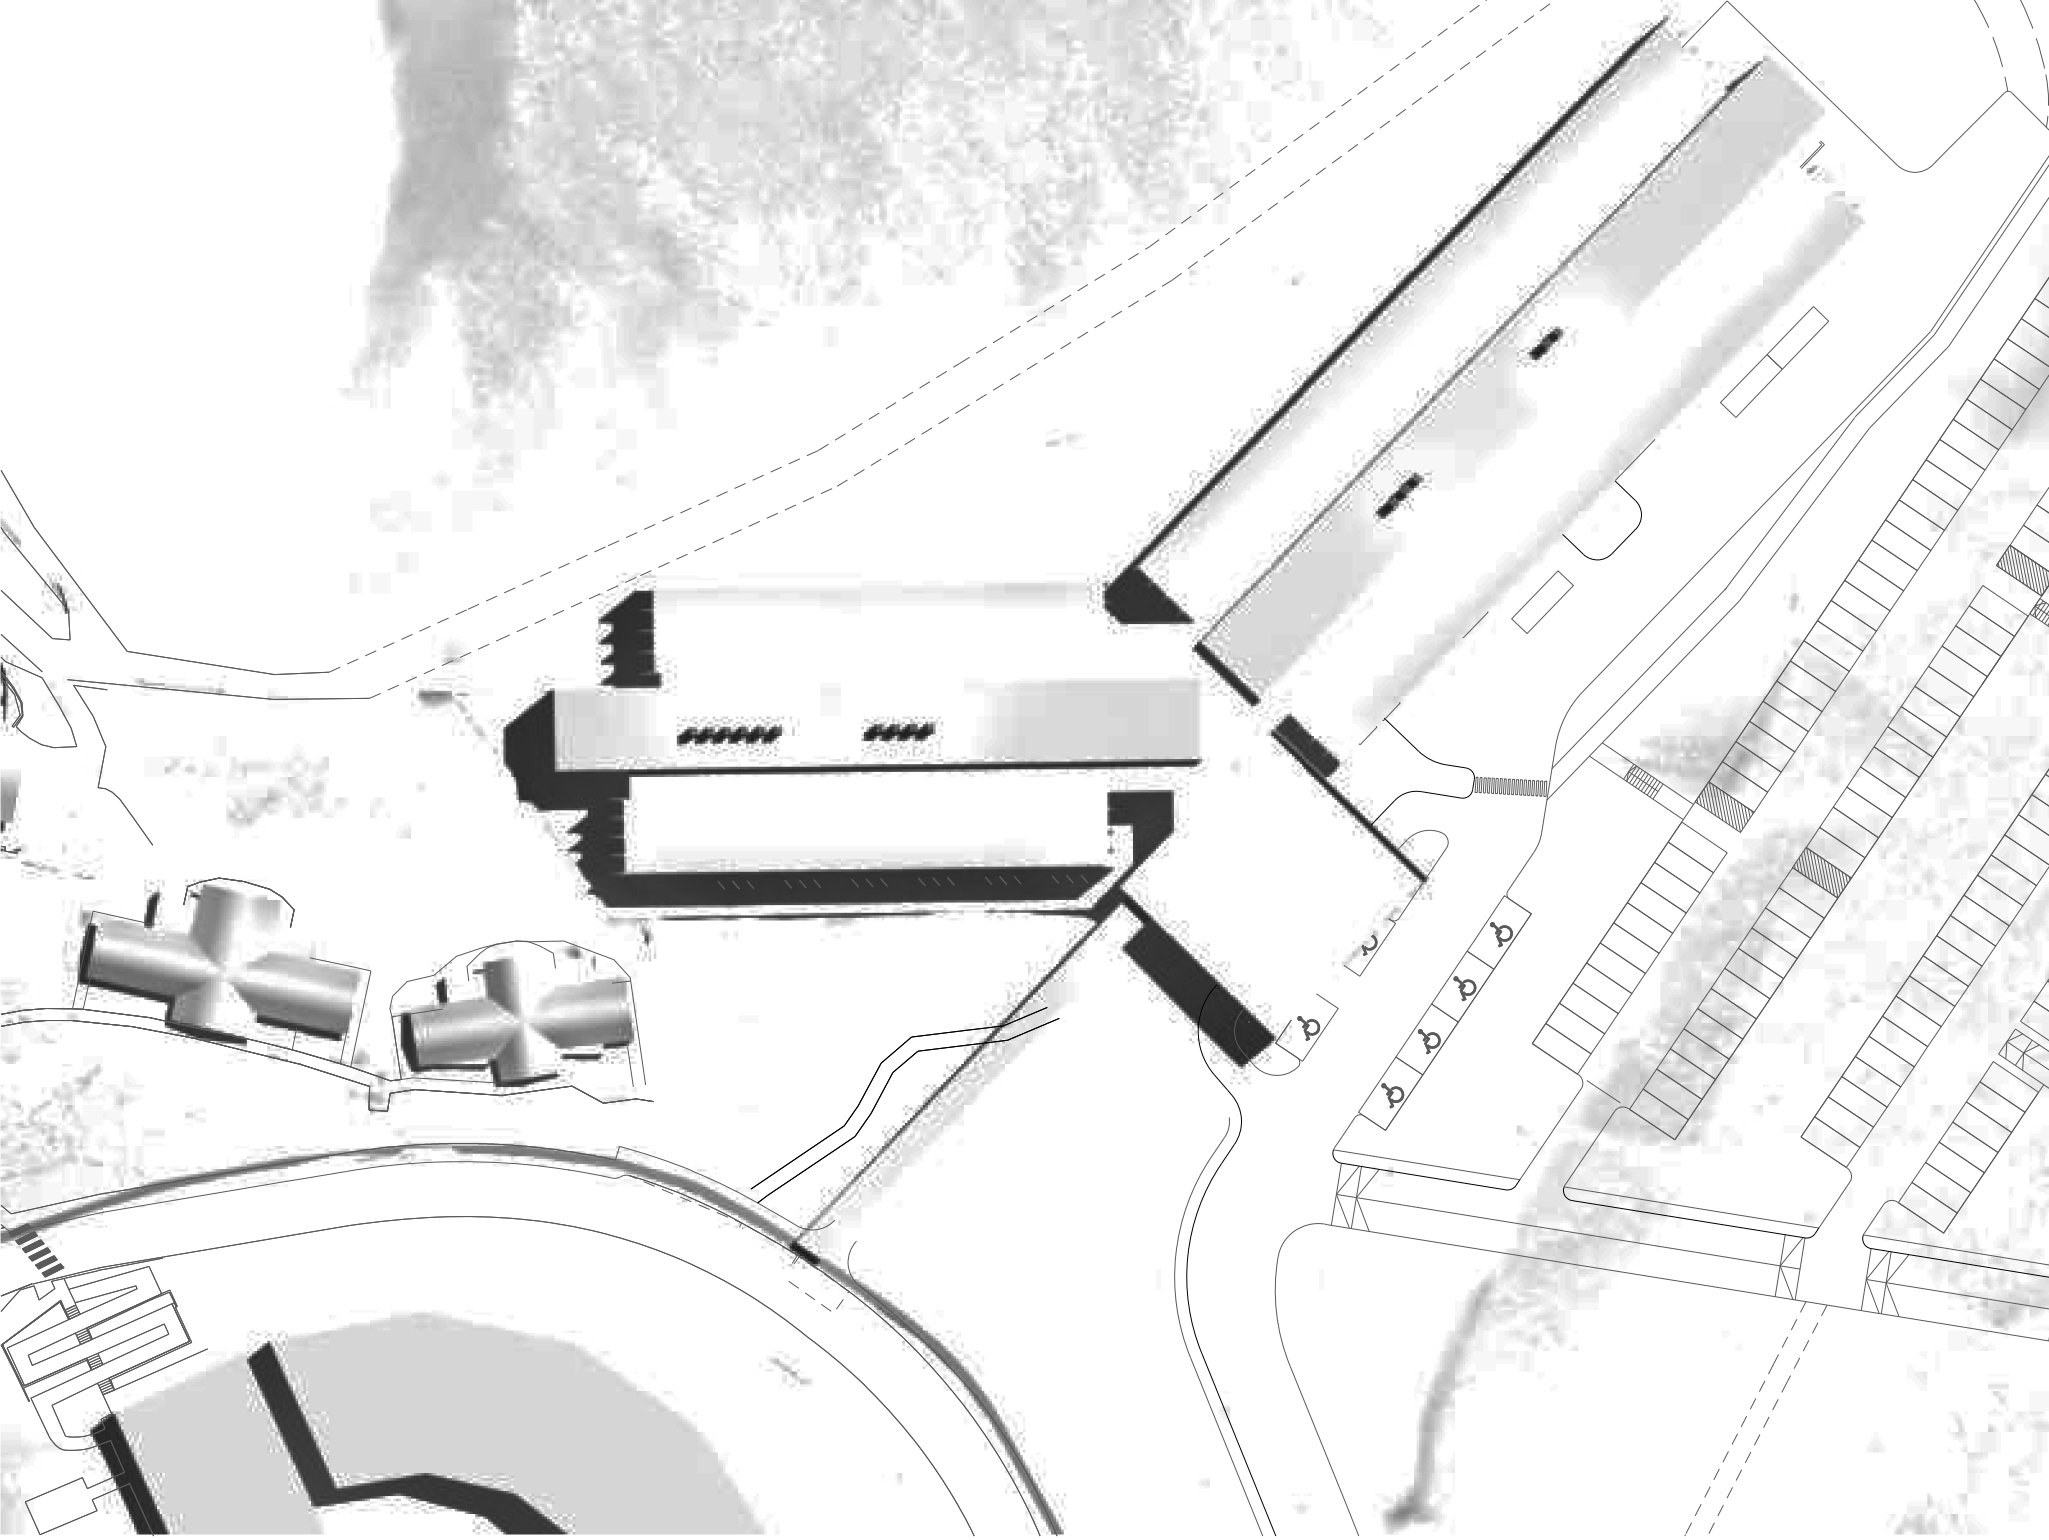


21st December 2009. 12:00 MIDDAY (Daylight Saving)



21st March 2009. 3:00PM (Daylight Saving)

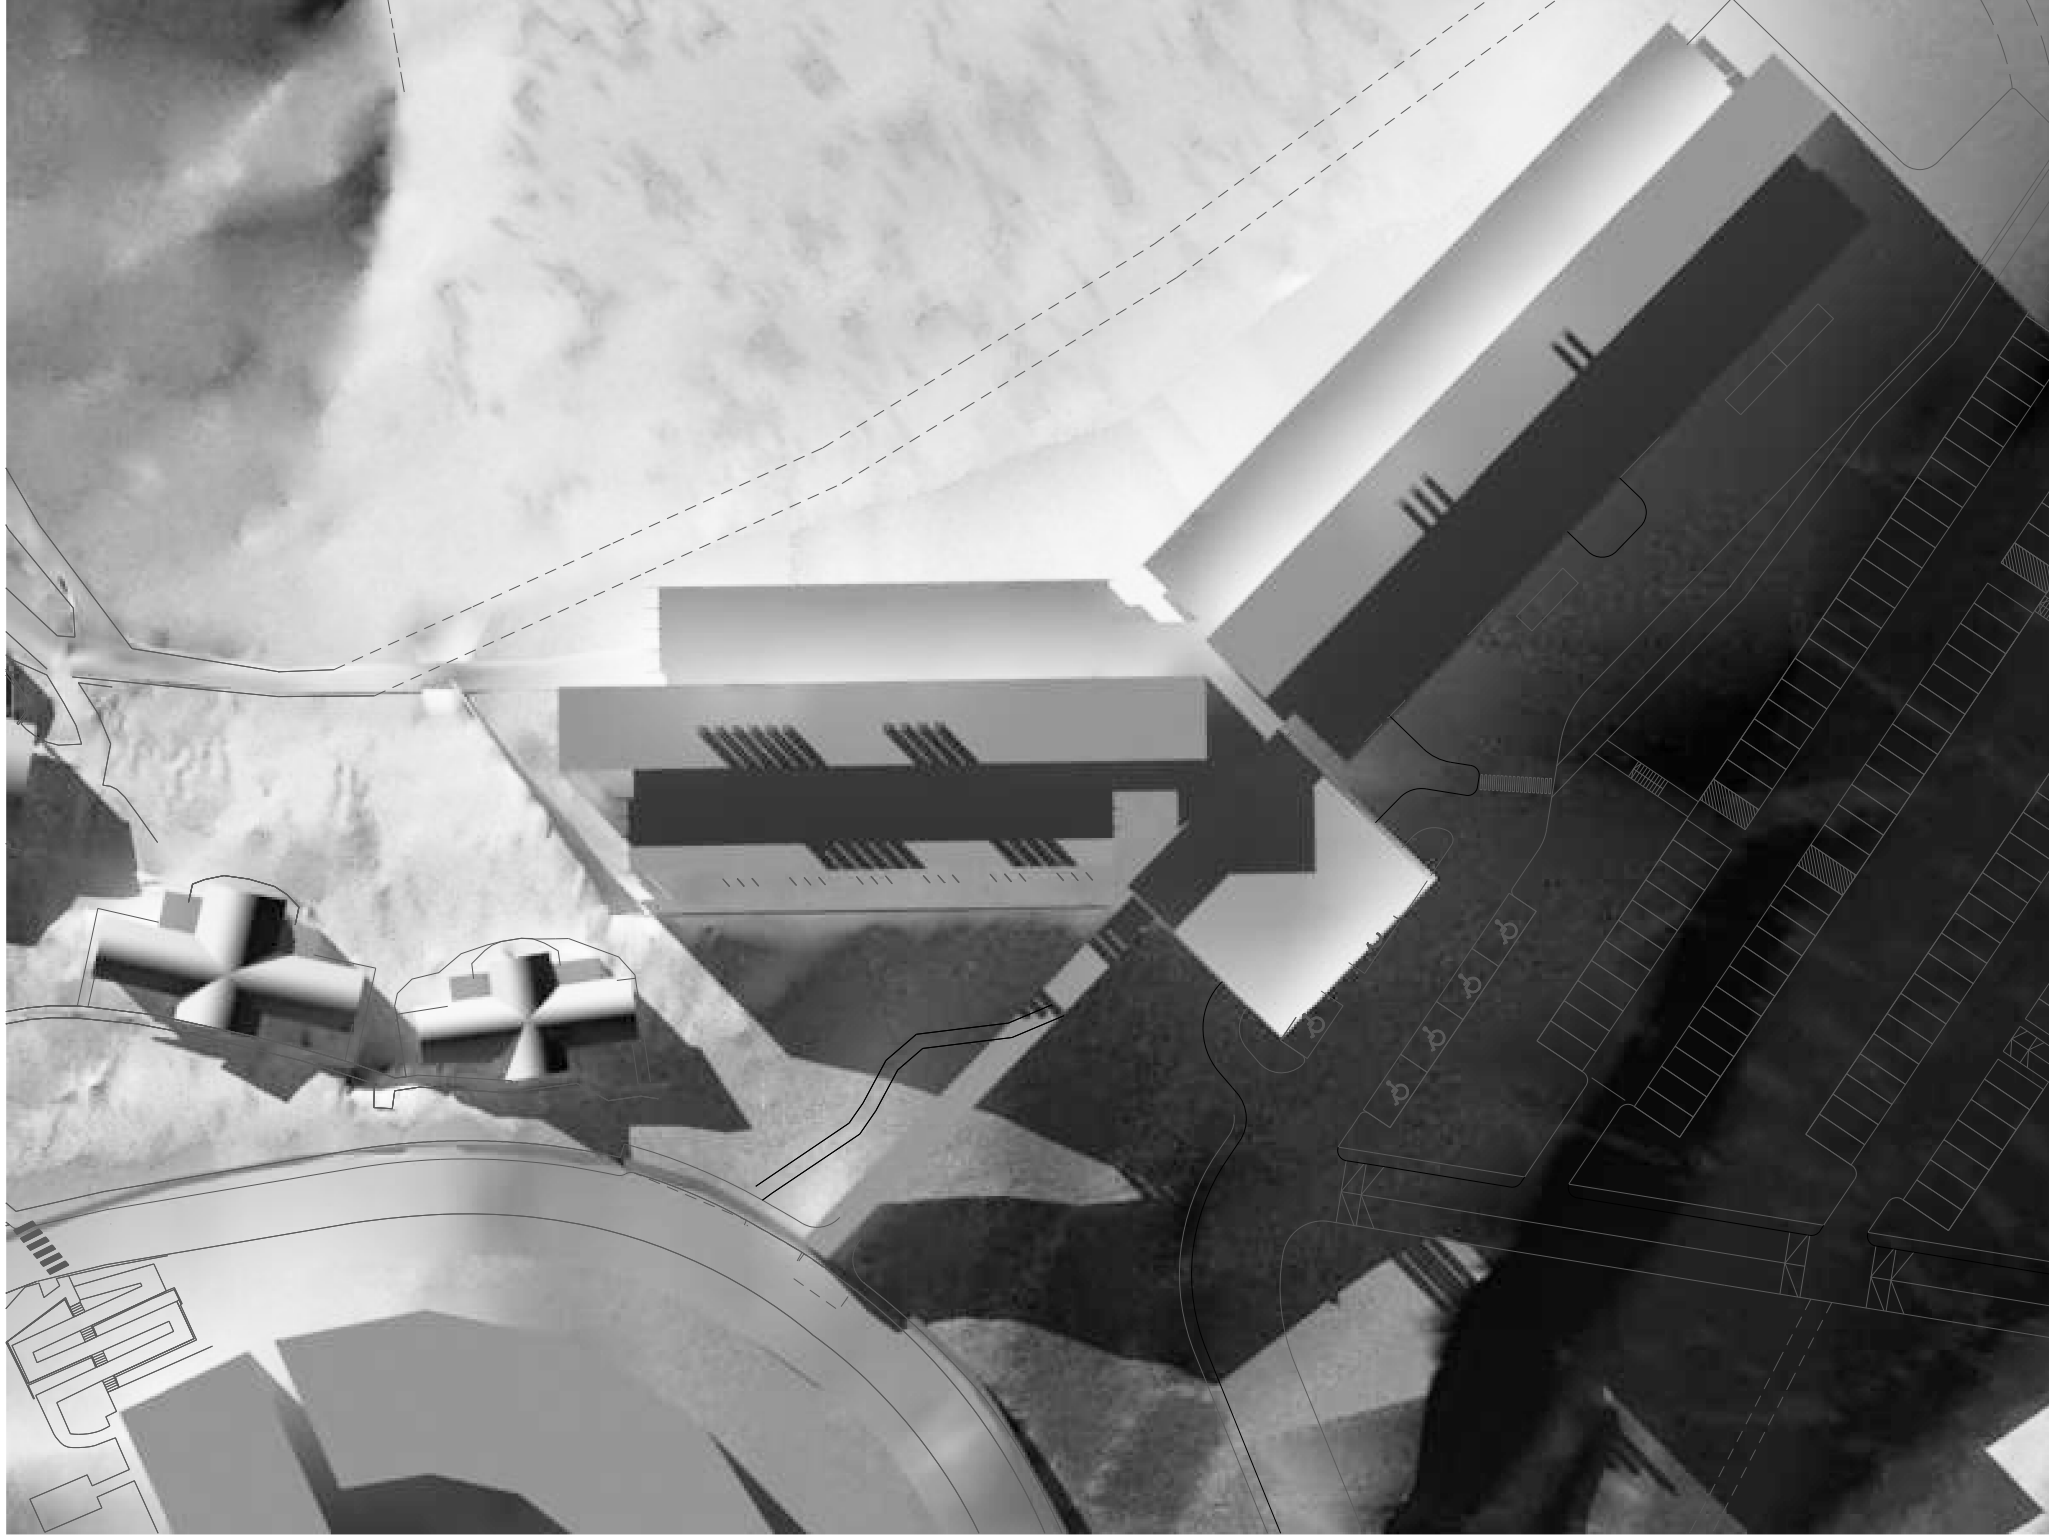

21st June 2009. 3:00PM

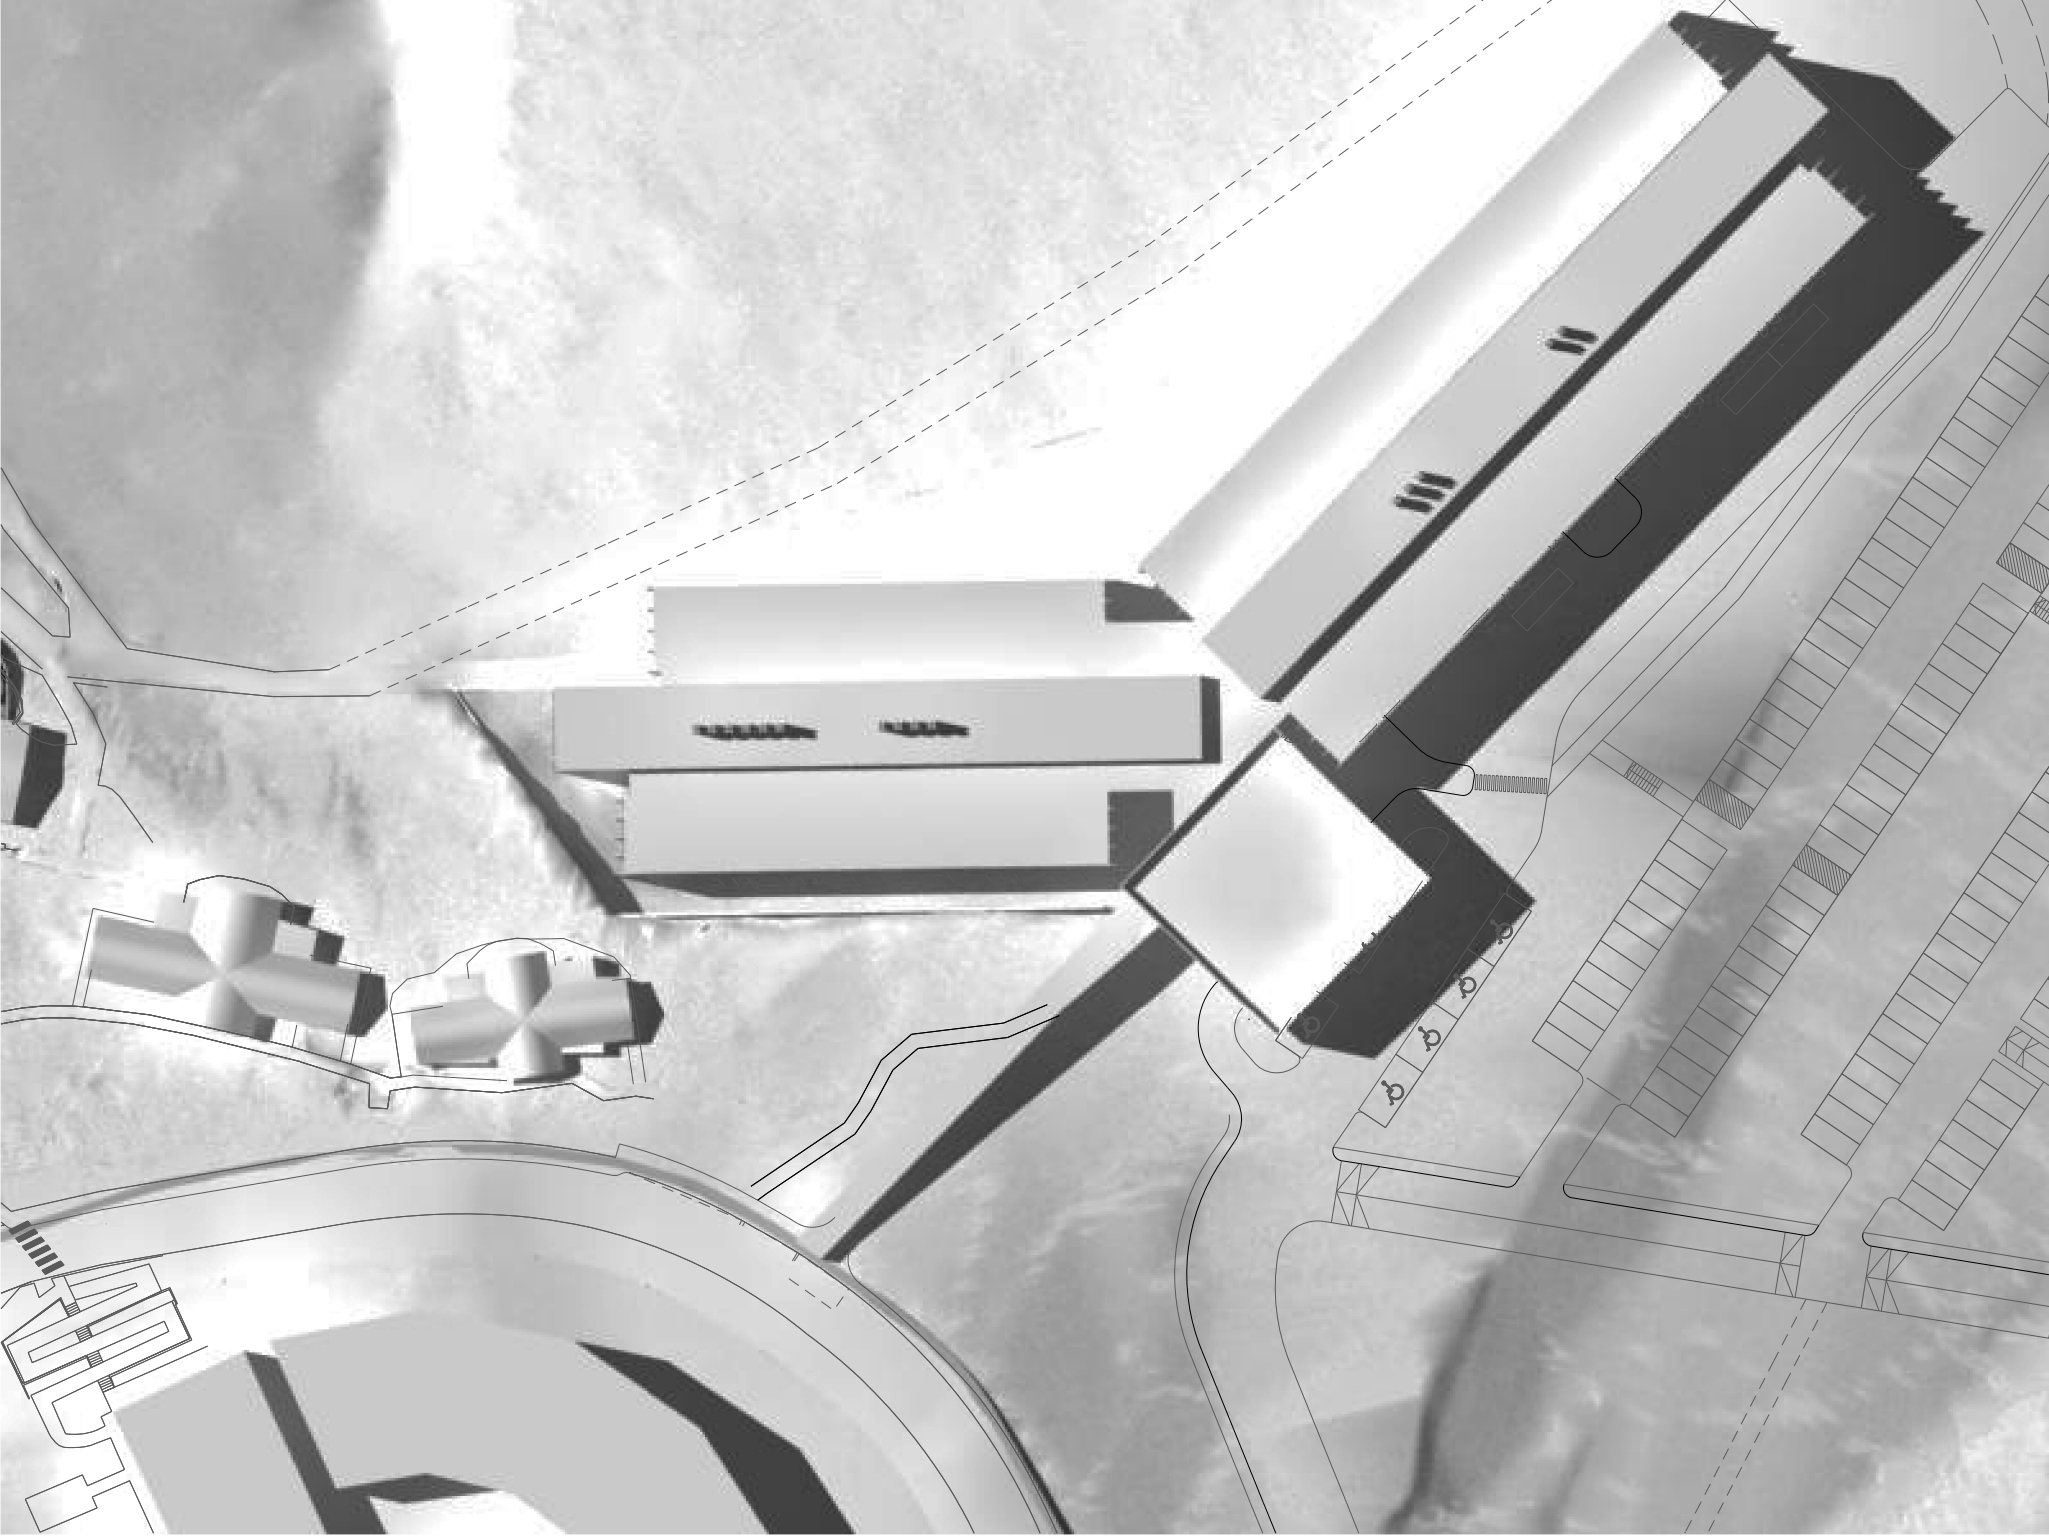

21st December 2009. 3:00PM (Daylight Saving)


PRELIMINARY ONLY
NOT TO BE USED FOR CONSTRUCTION PURPOSES

THIS DRAWING IS COPYRIGHT AND THE PROPERTY OF THE CONSULTANT AND MUST NOT BE RETAINED, COPIED OR USED WITHOUT THE PERMISSION OF THE AUTHOR. ALL DIMENSIONS MUST BE CHECKED ON SITE BEFORE COMMENCEMENT OF ANY WORK AND DISCREPANCIES IMMEDIATELY REPORTED TO THE CONSULTANT FOR INTERPRETATION. THIS DRAWING IS TO BE READ IN CONJUNCTION WITH THE OTHER DRAWINGS IN THIS SET AND WITH THE PROJECT SPECIFICATIONS. DO NOT SCALE FROM DRAWINGS. REFER TO GIVEN DIMENSIONS. VARIATIONS TO WORK SHOWN MUST BE CLAIMED AND APPROVED IN WRITING BEFORE PROCEEDING.

1	31/07/09	ISSUED FOR INFORMATION	DM	WP	
REV	DATE	DESCRIPTION	BY	APP	

DRAWN	DESIGNED	CHECKED
SG		DM

KEY PLAN

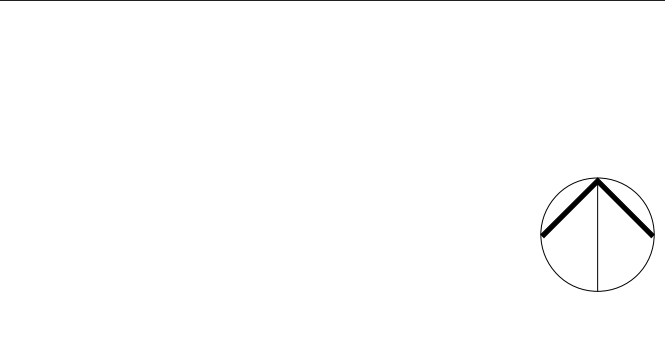

CONSULTANTS

Architecture
Engineering
Planning
Project Management
SGP Pty Ltd
ACN 096 430 388
Level 1 Building 1
21-31 Goodwood Street
PO Box 89
Ridgeway NSW 2211
T +61 3 9455 4800
F +61 3 9455 4899
E melb@sgp.com.au

QUANTITY SURVEYOR

DAVIS LANGDON
Level 5
100 Pacific Highway
North Sydney NSW 2060
Tel 02 9556 8622
Fax 02 9556 5848

PROJECT DIRECTOR & PROJECT MANAGER

APP CORPORATION PTY LIMITED
14, 8 Newcomen St
Newcastle NSW 2300
Tel 02 4928 7900

CLIENT

HUNTER MEDICAL RESEARCH INSTITUTE

PROJECT

HUNTER MEDICAL RESEARCH INSTITUTE

JOHN HUNTER HOSPITAL
RANKIN PARK CAMPUS
NEWCASTLE NSW

DRAWING TITLE
**KEY DRAWING
SHADOW DIAGRAMS**

PATH NAME	FILED	7347	REVISION
DRAWING No. K1050	DATE	31/07/2009	1
SCALE @ B1. N.T.S			