



Greystanes Estate

Dexus Property
Group

LANDSCAPE MASTER PLAN

Prospect Hill/ Southern Employment Land

mcgregor+partners

landscape architecture | urban design
PO Box 1083 manly nsw 1655
t 61 2 9977 3853 f 61 2 9976 5501
www.mcgregorpartners.com.au

A
1: 200

LEGEND

— SITE BOUNDARY

PROGRAM

- 01 THE HOT SPOT
- 02 SITE ENTRY WITH SIGNAGE
- 03 POCKET PARK WITH RAIN GARDEN
- 04 COMMUNITY AREAS

MATERIALS

- GABION WALL WITH BASALT FILL
- KERB CONCRETE
- CARRIAGE WAY: ASPHALTIC CONCRETE
- PARKING BAY: ASPHALTIC CONCRETE WITH BASALT AGGREGATE
- PAVING CONCRETE
- CRUSHED SANDSTONE AGGREGATE: PEDESTRIAN SURFACE AND MAINTENANCE TRAIL
- PROTECTION AND SECURITY FENCE

FURNITURE

- SEATING CONCRETE
- STREET LIGHTING

PLANTING

- FILTRATION BIOTOPE WITH NATIVE GRASS / WETLAND/ AQUATIC PLANTING
- PROPOSED NATURE STRIP WITH NATIVE GRASSES
- PROPOSED NATIVE SHRUBS AND GROUNDCOVERS
- PROPOSED NATIVE TREE PLANTING
- PROPOSED NATIVE TREE PLANTING
- PROPOSED NATIVE TREE PLANTING
- PROPOSED NATIVE TREE PLANTING





LEGEND

— SITE BOUNDARY

PROGRAM

- 01 THE HOT SPOT
- 02 SITE ENTRY WITH SIGNAGE
- 03 POCKET PARK WITH RAIN GARDEN
- 04 COMMUNITY AREAS

MATERIALS

- GABION WALL WITH BASALT FILL
- KERB CONCRETE
- CARRIAGE WAY: ASPHALTIC CONCRETE
- PARKING BAY: ASPHALTIC CONCRETE WITH BASALT AGGREGATE
- PAVING CONCRETE
- CRUSHED SANDSTONE AGGREGATE: PEDESTRIAN SURFACE AND MAINTENANCE TRAIL
- PROTECTION AND SECURITY FENCE

FURNITURE

- SEATING CONCRETE
- STREET LIGHTING

PLANTING

- FILTRATION BIOTOPE WITH NATIVE GRASS / WETLAND/ AQUATIC PLANTING
- PROPOSED NATURE STRIP WITH NATIVE GRASSES
- PROPOSED NATIVE SHRUBS AND GROUNDCOVERS
- PROPOSED NATIVE TREE PLANTING
- PROPOSED NATIVE TREE PLANTING
- PROPOSED NATIVE TREE PLANTING
- PROPOSED NATIVE TREE PLANTING

Greystanes Estate
Dexus Property
Group

Landscape Detail Plan sk02
Prospect Hill/ Southern Employment Land

mcgregor+partners

landscape architecture | urban design
PO Box 1083 manly nsw 1655
t 61 2 9977 3853 f 61 2 9976 5501
www.mcgregorpartners.com.au

A
1:1000

LEGEND

— SITE BOUNDARY

PROGRAM

- 01 THE HOT SPOT
- 02 SITE ENTRY WITH SIGNAGE
- 03 POCKET PARK WITH RAIN GARDEN
- 04 COMMUNITY AREAS

MATERIALS

- GABION WALL WITH BASALT FILL
- KERB CONCRETE
- CARRIAGE WAY: ASPHALTIC CONCRETE
- PARKING BAY: ASPHALTIC CONCRETE WITH BASALT AGGREGATE
- PAVING CONCRETE
- CRUSHED SANDSTONE AGGREGATE: PEDESTRIAN SURFACE AND MAINTENANCE TRAIL
- PROTECTION AND SECURITY FENCE

FURNITURE


- SEATING CONCRETE
- STREET LIGHTING

PLANTING

- FILTRATION BIOTOPE WITH NATIVE GRASS / WETLAND/ AQUATIC PLANTING
- PROPOSED NATURE STRIP WITH NATIVE GRASSES
- PROPOSED NATIVE SHRUBS AND GROUNDCOVERS
- PROPOSED NATIVE TREE PLANTING
- PROPOSED NATIVE TREE PLANTING
- PROPOSED NATIVE TREE PLANTING
- PROPOSED NATIVE TREE PLANTING





PLANT MASTER LIST		
Botanical Name		
Common Name		
TREES	SHRUBS	NATIVE GRASSES, GROUND COVERS AND CLIMBERS
Acacia decurrens Early Black Wattle	Acacia falcata	Brachycome angustifolia Native Daisy
Acacia parramattensis Sydney Green Wattle	Bursaria spinosa Blackthorn	Carex longebrachiata Weeping Sedge
Acmena smithii Lilly Pilly	Callistemon citrinus Red Bottlebrush	Convolvulus erubescens Australian Bindweed
Angophora floribunda	Clerodendrum tomentosum Hairy Clerodendron	Austroranthonia sp Wallaby Grass
Backhousia myrtifolia Grey Myrtle	Daviesia ulicifolia Gorse Bitter Pea	Dianella longifolia Smooth Flax Lily
Casuarina Glauca Grey She-Oak	Dillwynia sieberi Eggs and Bacon	Dichelachne crinita Long Hair Plume Grass
Eucalyptus Amplifolia Cabbage Gum	Dodonaea triquetra Common Hop Bush	Dichondra repens Kidney weed
Eucalyptus Baueriana Blue Box	Dodonaea viscosa Sticky Hop Bush	Hardenbergia violacea Purple Twining Pea Climber
Eucalyptus fibrosa Red Ironbark	Indigofera australis Native Indigo	Hibbertia diffusa Wedge Guinea Flower
Eucalyptus moluccana Grey Box	Kunzea ambigua Tick Bush	Kennedia rubicunda Dusky Coral Pea Climber
Eucalyptus sideroxylon Mugga Ironbark	Maytenus silvestris Narrow-leaved Orangebark, Orange Bush, Orange Bark	Lomandra longifolia Spiny Headed Mat Rush
Exocarpos cupressiformis Native Cherry	Melaleuca erubescens Rosy Paperbark	Pandorea pandorana Wonga Wonga Vine Climber
Melaluca decora White Cloud Tree	Melaleuca thymifolia Thyme Honey Myrtle	Polymeria calycina Polymeria Climber
Melaleuca styphelioides Prickly Leaved Paperbark	Notelaea longifolia Large Mock Olive	Scaevola albida Pale Fan Flower
	Ozothamnus diosmifolius Ball Everlasting	Themeda australis Kangaroo Grass
	Pittosporum revolutum Wild Yellow Jasmine, Rough fruit Pittosporum	Viola hederacea Native Violet Trailer
	Pultanaea microphylla Spreading Bush Pea	Wahlenbergia stricta Tall Bluebell
	Pultanaea villosa Bush Pea	
	Rapanea variabilis Muttonwood	

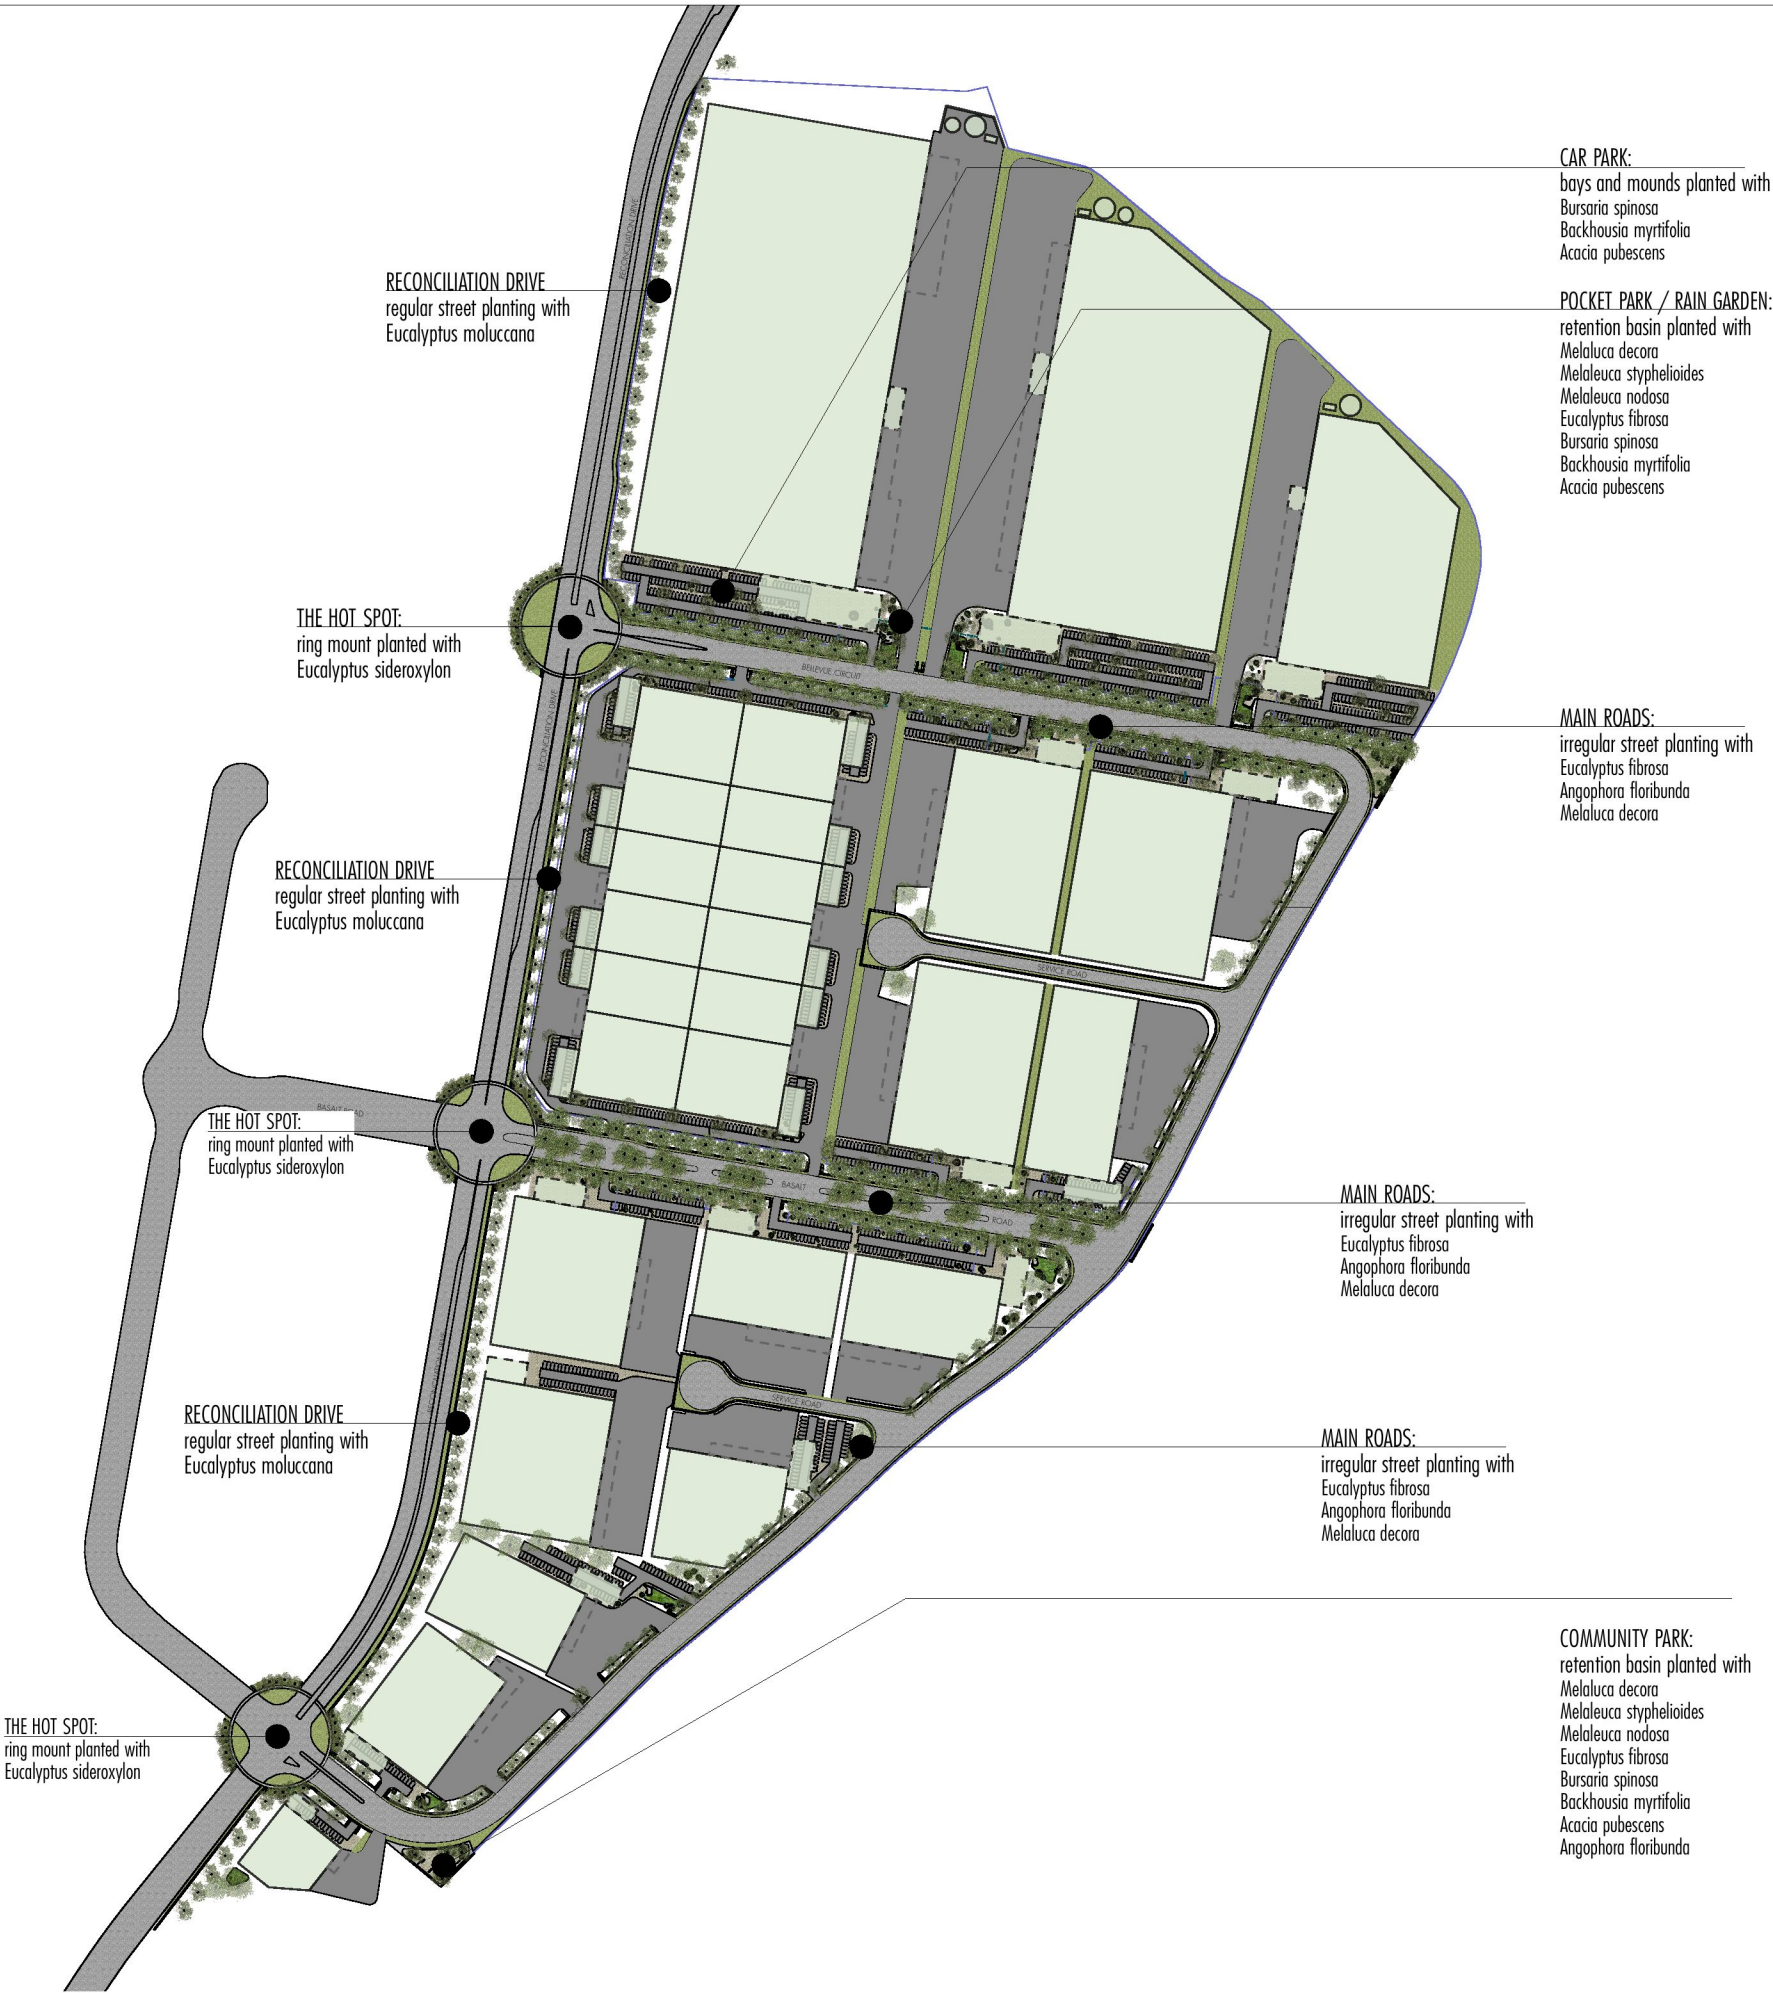

Name	SPRING			SUMMER			AUTUMN			WINTER			Fauna/ feature
	early	mid	late	early	mid	late	early	mid	late	early	mid	late	
Tree													
<i>Eucalyptus amplifolia</i> Cabbage Gum Height 25 - 30m Spread 3.5 - 6m													
<i>Eucalyptus tereticornis</i> Forest Red Gum, Height over 30m Spread 6 - 10m													
<i>Melaleuca nodosa</i> Ball Honeymyrtle Height 5 - 10m Spread 1.2 - 2.0m													
<i>Eucalyptus crebra</i> Narrow leaved Height over 30m Spread 6 - 10m													
<i>Eucalyptus baueriana</i> Blue Box Height 25 - 30m Spread 3.5 - 6m													
<i>Eucalyptus fibrosa</i> Broadleaved Height over 30m Spread 6 - 10m													
<i>Eucalyptus moluccana</i> Grey Box Height 15 - 20m Spread 6 - 10m													
<i>Casuarina glauca</i> Grey(Swamp)She-oak Height 10 - 15m Spread 3.5 - 6m													
<i>Bursaria spinosa</i> Blackthorn, Boxthorn, Height 5 - 10m Spread 0.3 - 0.6m													
<i>Melaleuca decora</i> White Feather Height 10 - 15m Spread 6 - 10m													
<i>Acacia binervata</i> Hickory Height 5 - 10m Spread 2.0 - 3.5m													
<i>Acacia pubescens</i> Downy Wattle, Hairy Height 1.50 - 3m Spread 0.9 - 1.2m													
<i>Backhousia myrtifolia</i> Grey Myrtle, Height 5 - 10m Spread 3.5 - 6m													
<i>Melaleuca styphelioides</i> Prickly-leaved Tea Height 10 - 15m Spread 2.0 - 3.5m													
Shrub													
<i>Acacia falcata</i> Sickle Wattle Height 3 - 5m Spread 1.2 - 2.0m													
<i>Daviesia ulicifolia</i> Gorse Bitter Pea Height 0.90 - Spread 0.3 - 0.6m													
<i>Hakea gibbosa</i> Hairy Hakea Height 0.90 - Spread 0.9 - 1.2m													

Name	SPRING			SUMMER			AUTUMN			WINTER			Fauna/ feature
	early	mid	late	early	mid	late	early	mid	late	early	mid	late	
<i>Hibbertia diffusa</i> Wedge Guinea Height 0.0 - 0.30m Spread 0.3 - 0.6m													
<i>Pultenaea villosa</i> Hairy Bush Pea Height 0.9 - 1.5m Spread 0.9 - 1.2m													
<i>Rapanea variabilis</i> Muttonwood Height 3 - 5m Spread 0.9 - 1.2m													
Herb													
<i>Goodenia hederacea</i> var. Violet Leaved Height 0.0 - 0.3m Spread 0.3 - 0.6m													
Ground													
<i>Brunoniella australis</i> Blue Trumpet, Blue Height 0.0 - 0.3m Spread 0.0 - 0.3m													
<i>Dichondra repens</i> Kidney Weed Height 0.0 - 0.3m Spread 0.9 - 1.2m													
<i>Pratia</i> White root Height 0.0 - 0.3m Spread 0.0 - 0.3m													
<i>Pratia cancolor</i> Poison Pratia Height 0.0 - 0.3m Spread -													
Grass													
<i>Lomandra longifolia</i> Spiny-headed Mat Height 0.75 - Spread 0.9 - 1.2m													
<i>Themeda australis/triandra</i> Kangaroo Grass Height 0.45 - Spread 0.3 - 0.6m													
<i>Austrodanthonia tenuior</i> Wallaby Grass Height 0.45 - 0.6m Spread 0.0 - 0.3m													
<i>Echinopogon caespitosus</i> Bushy Hedgehog Height 0.9 - 1.5m Spread 0.0 - 0.3m													
<i>Lomandra multiflora</i> Manyflowered Mat Height 0.30 - Spread 0.0 - 0.3m													
<i>Oplismenus imbecillis</i> Basket Grass Height 0.60 - Spread 0.0 - 0.3m													
Fern													
<i>Cheilanthes sieberi</i> ssp. Mulga Fern Height 0.0 - 0.3m Spread 0.0 - 0.3m													
<i>Pellaea falcata</i> Sickle Fern Height 0.0 - 0.3m Spread -													

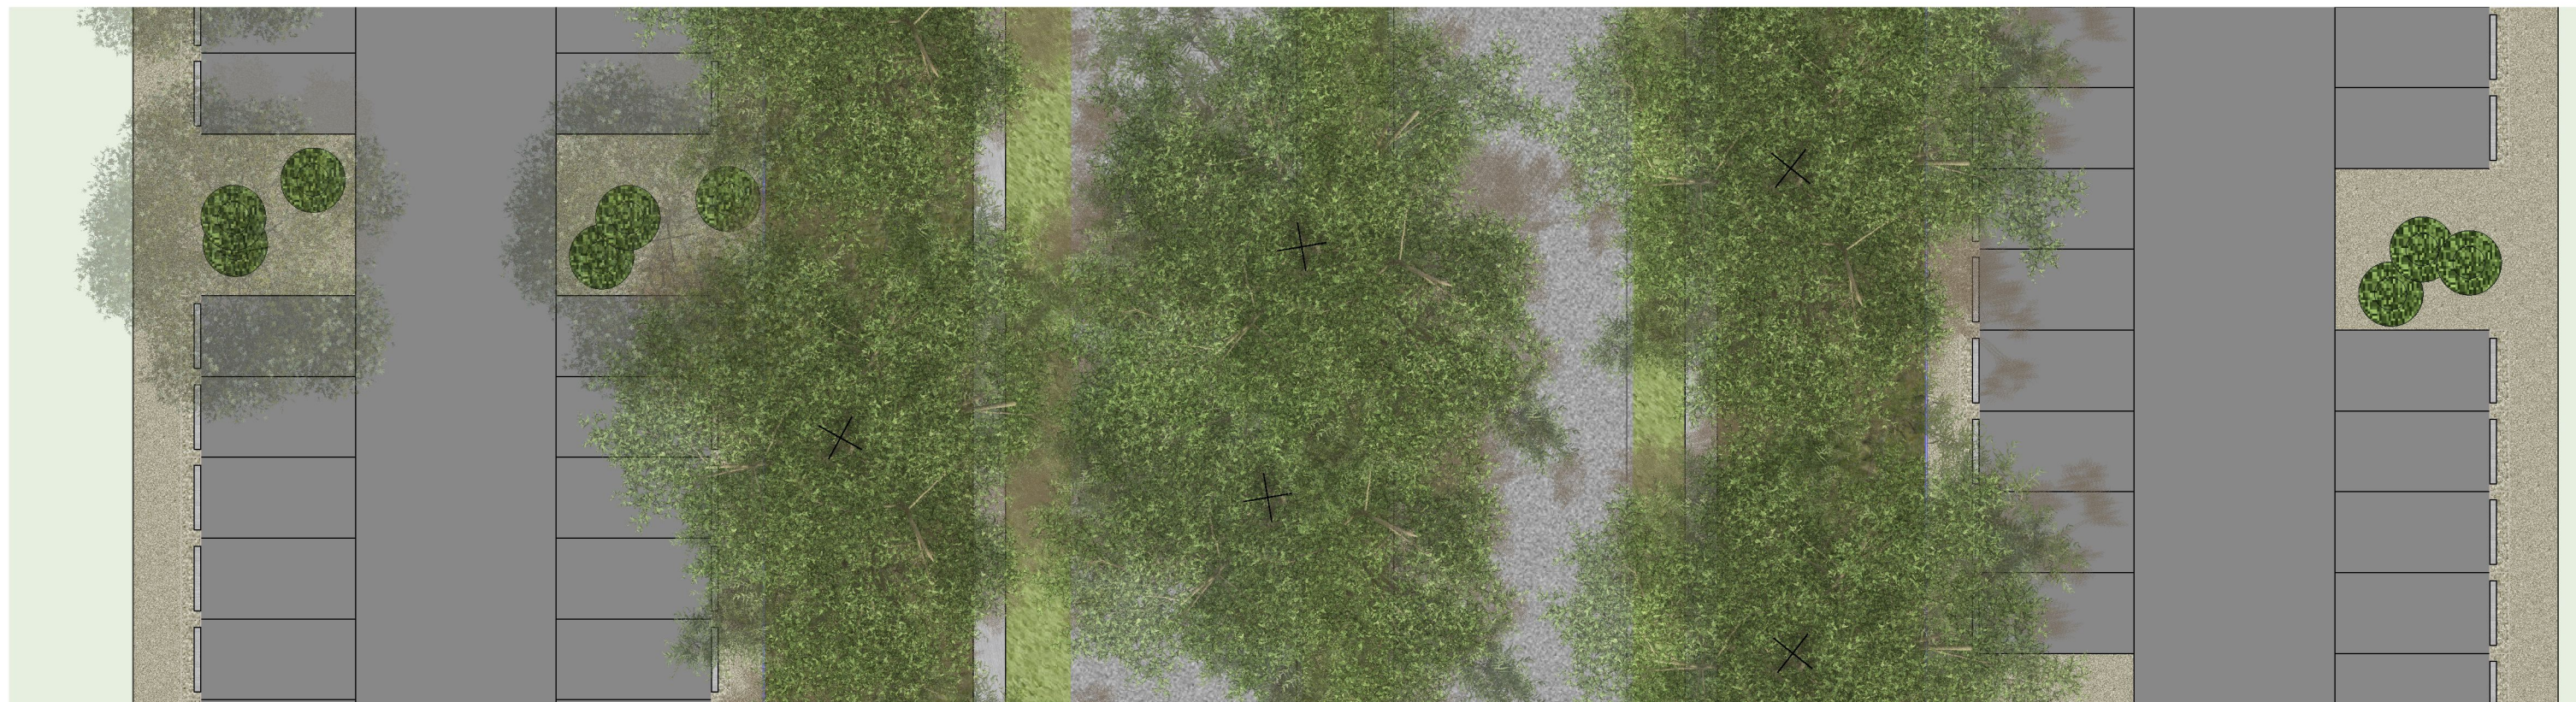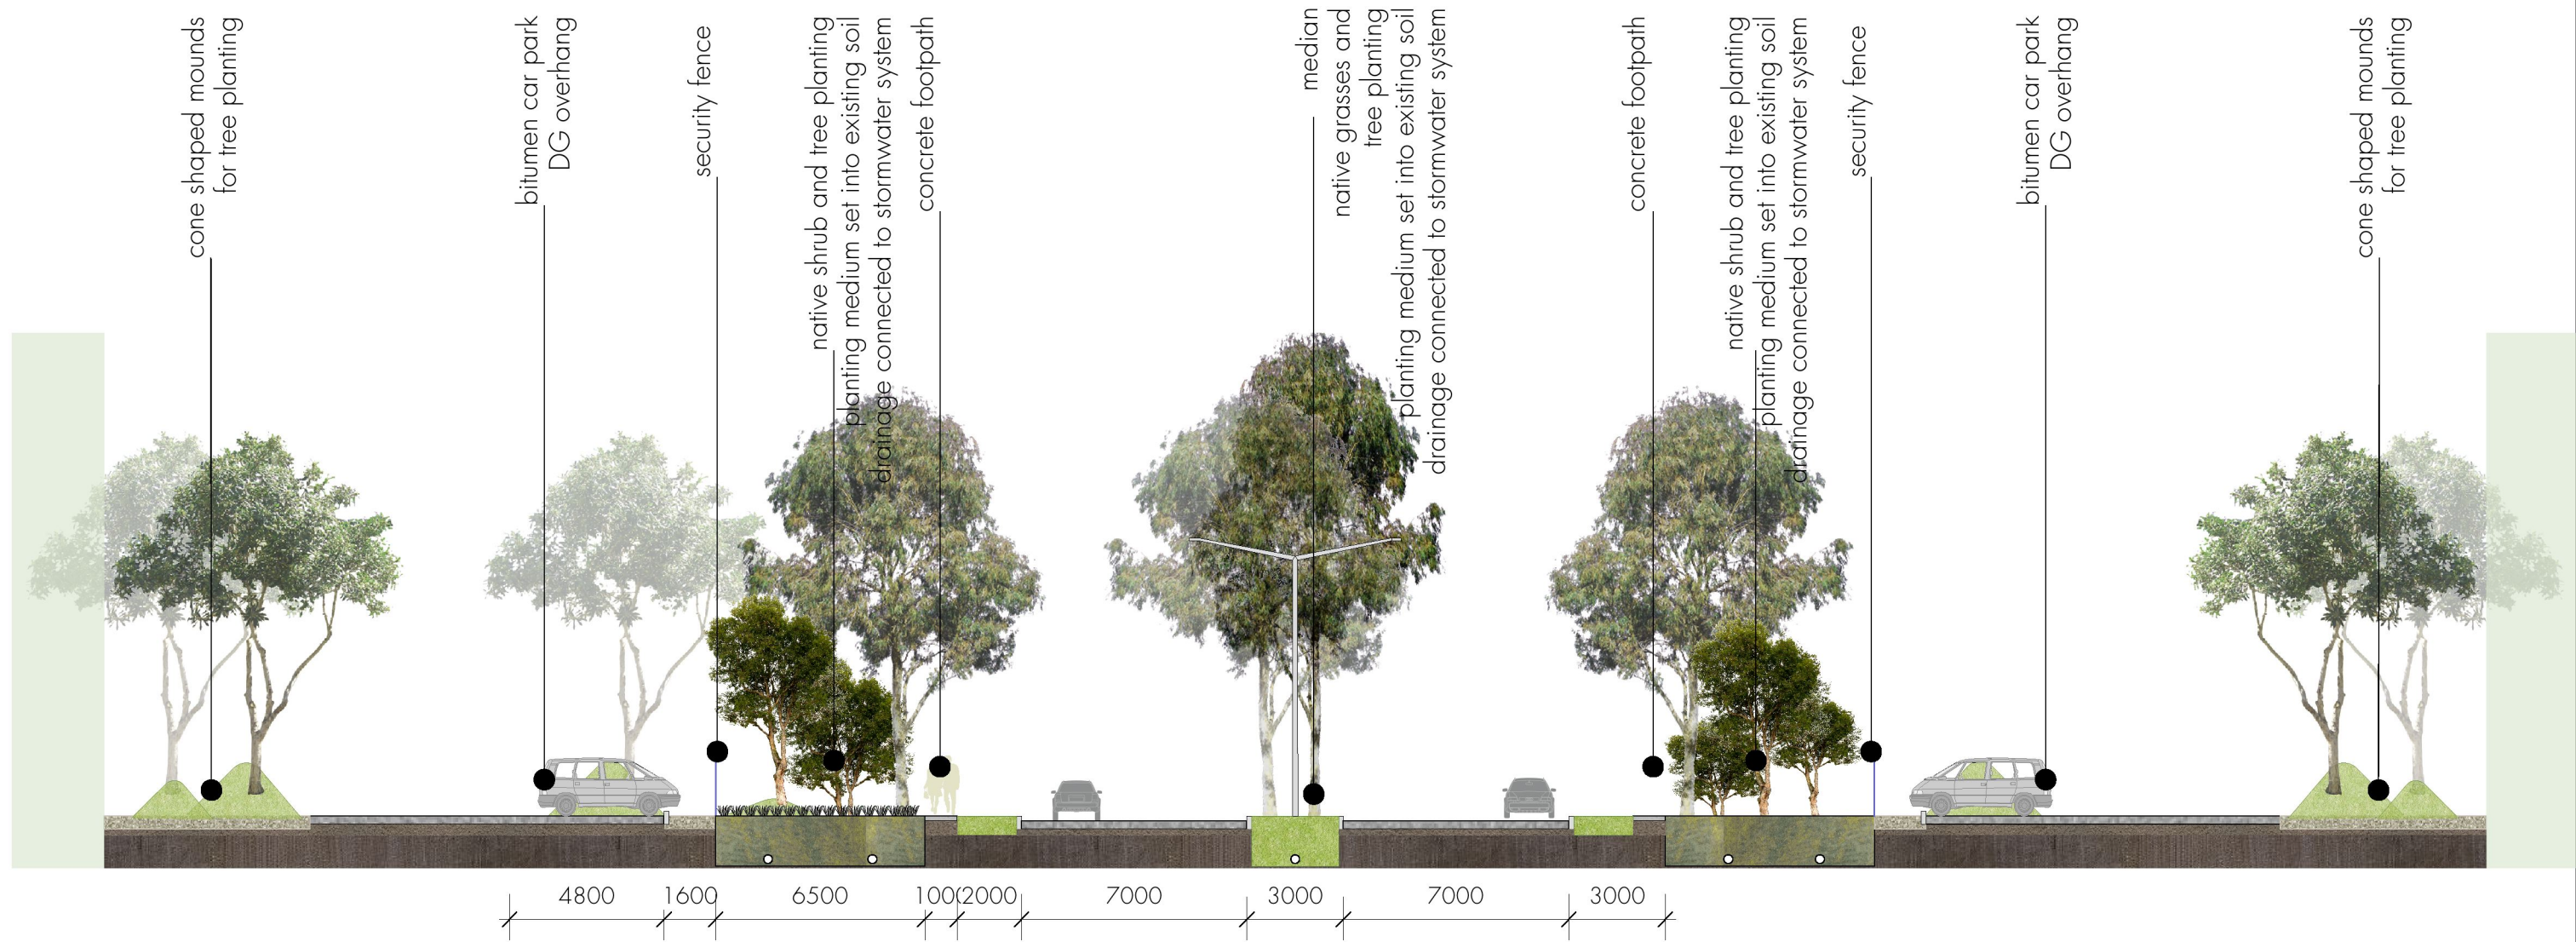

hot spot




basalt road



site entry



pocket park

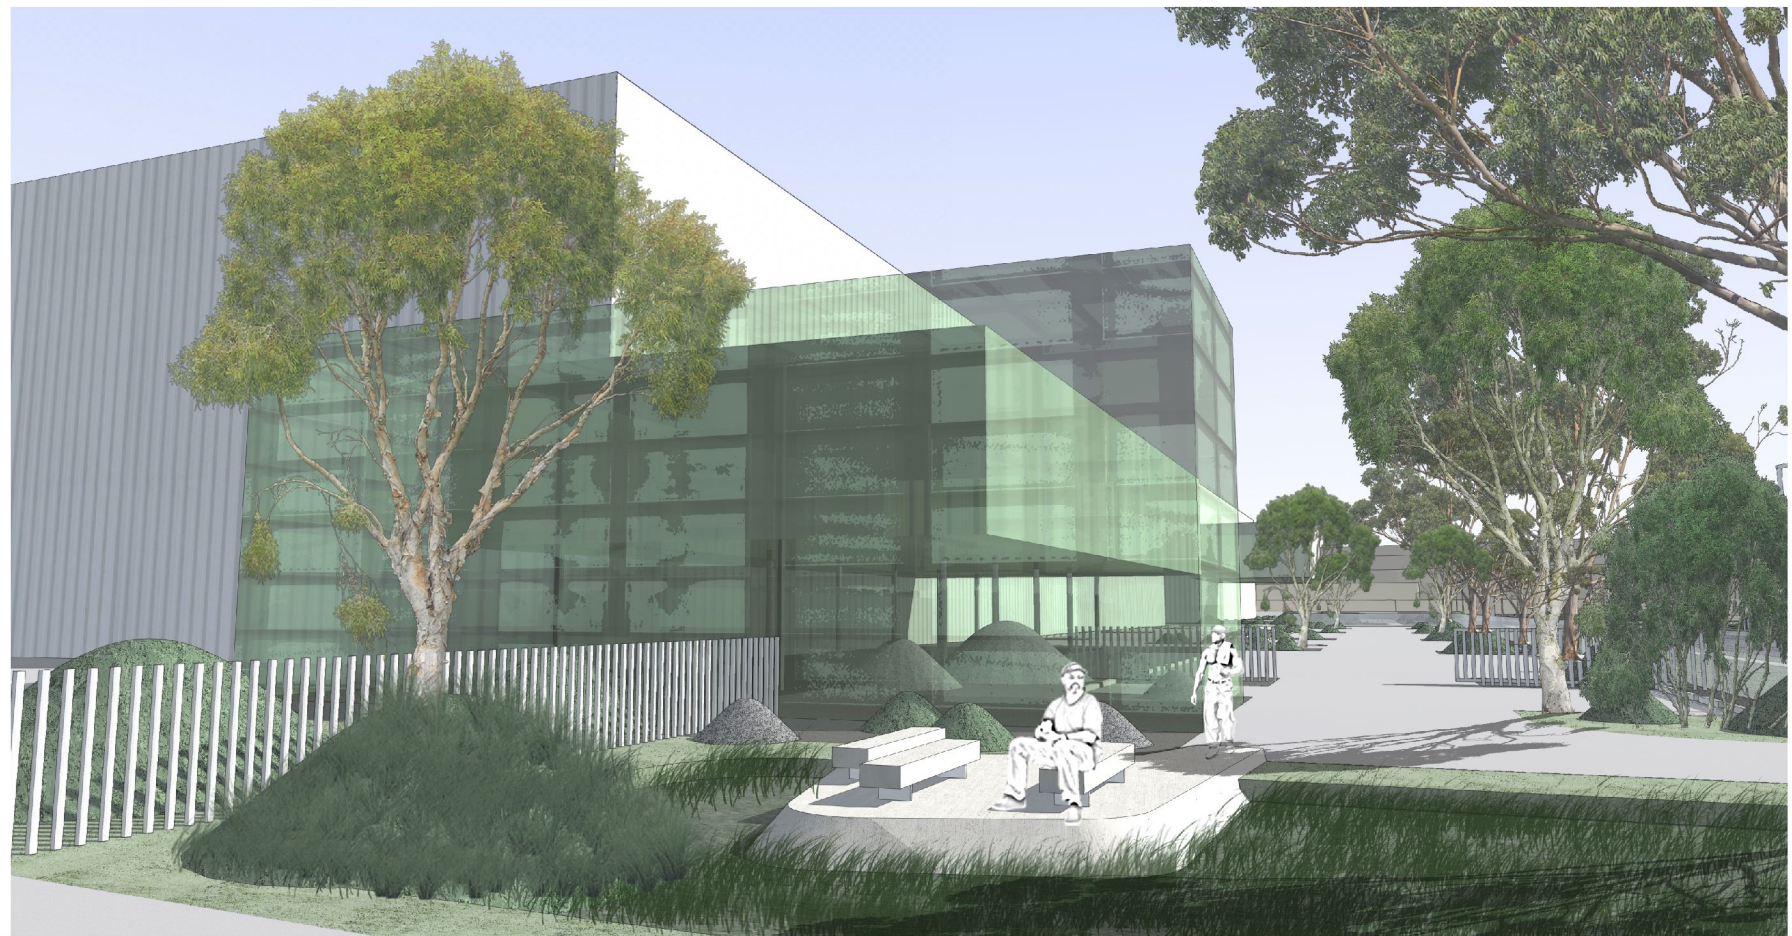

building entry_gravel garden



community area

