

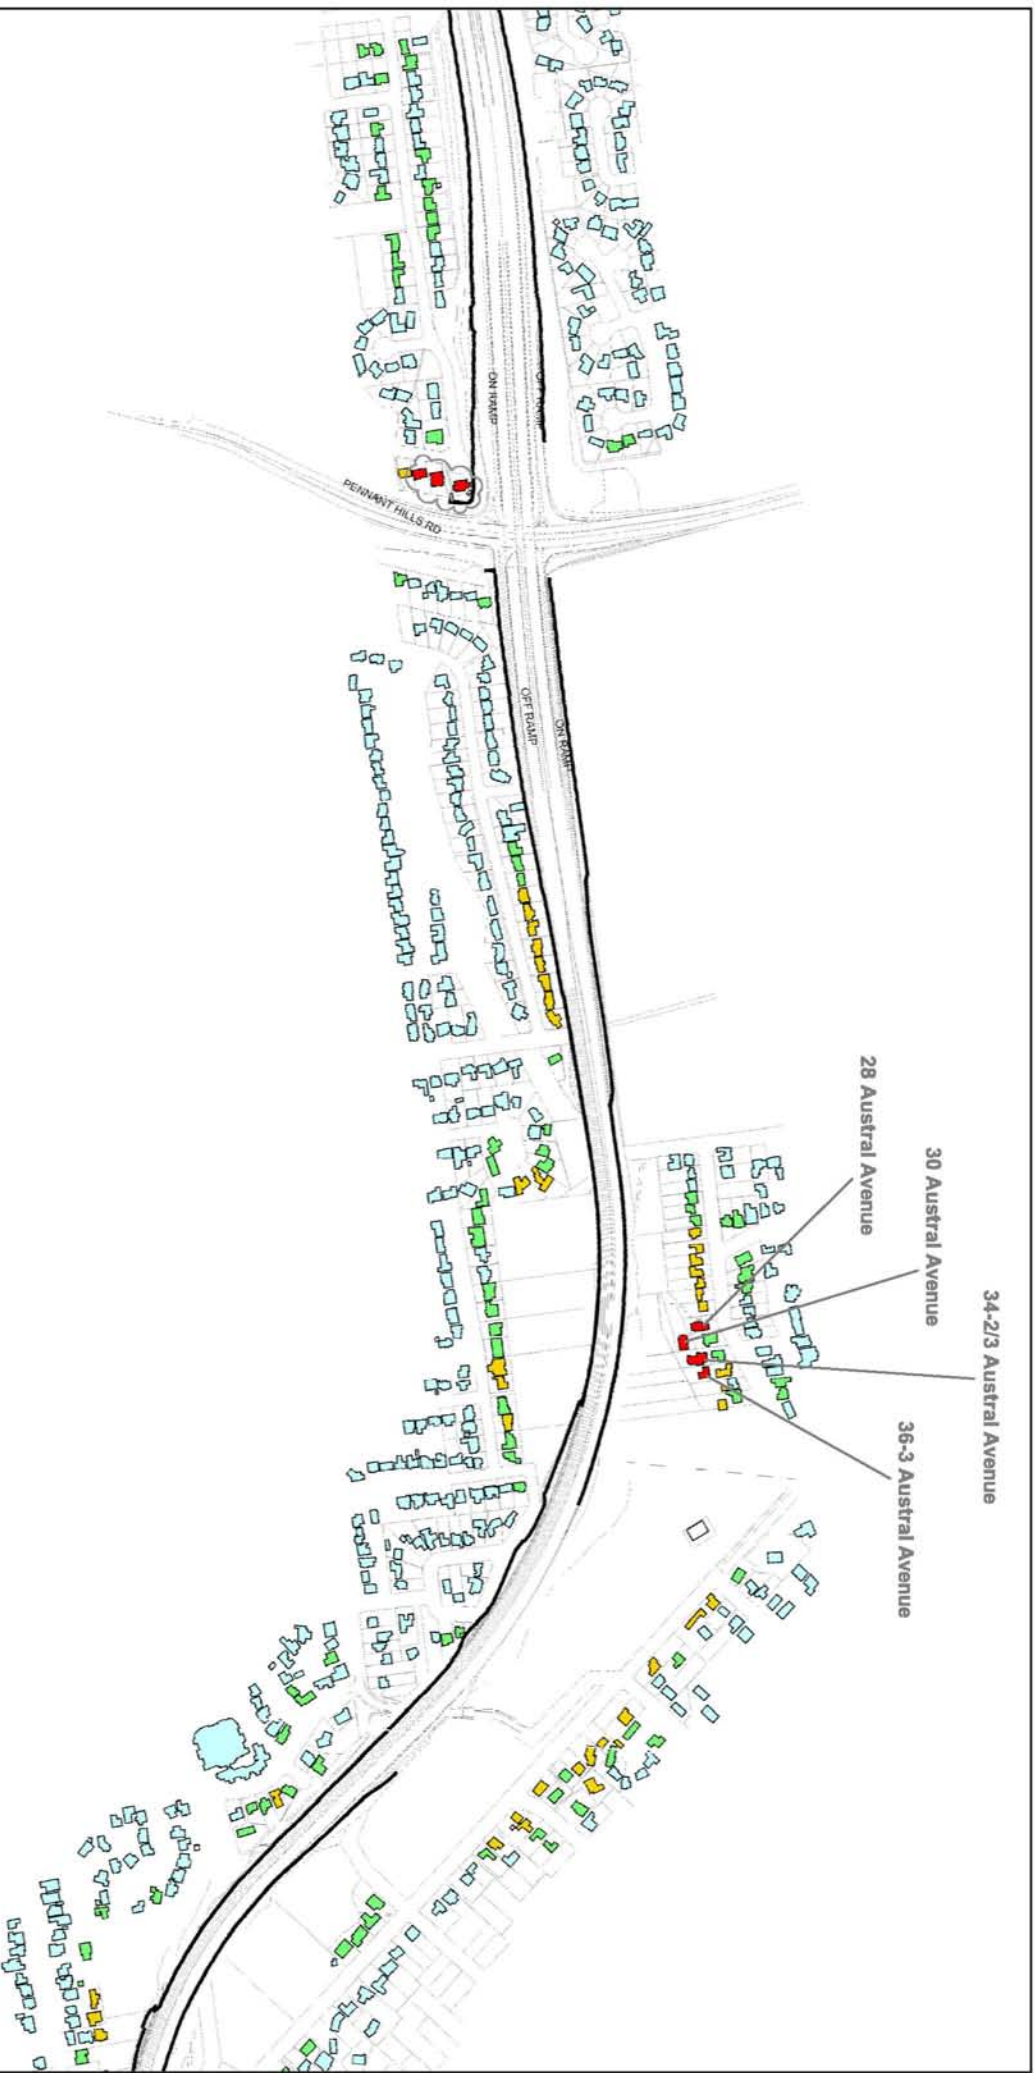


Future Design (2021) Facade Plots - Ground and First Floors

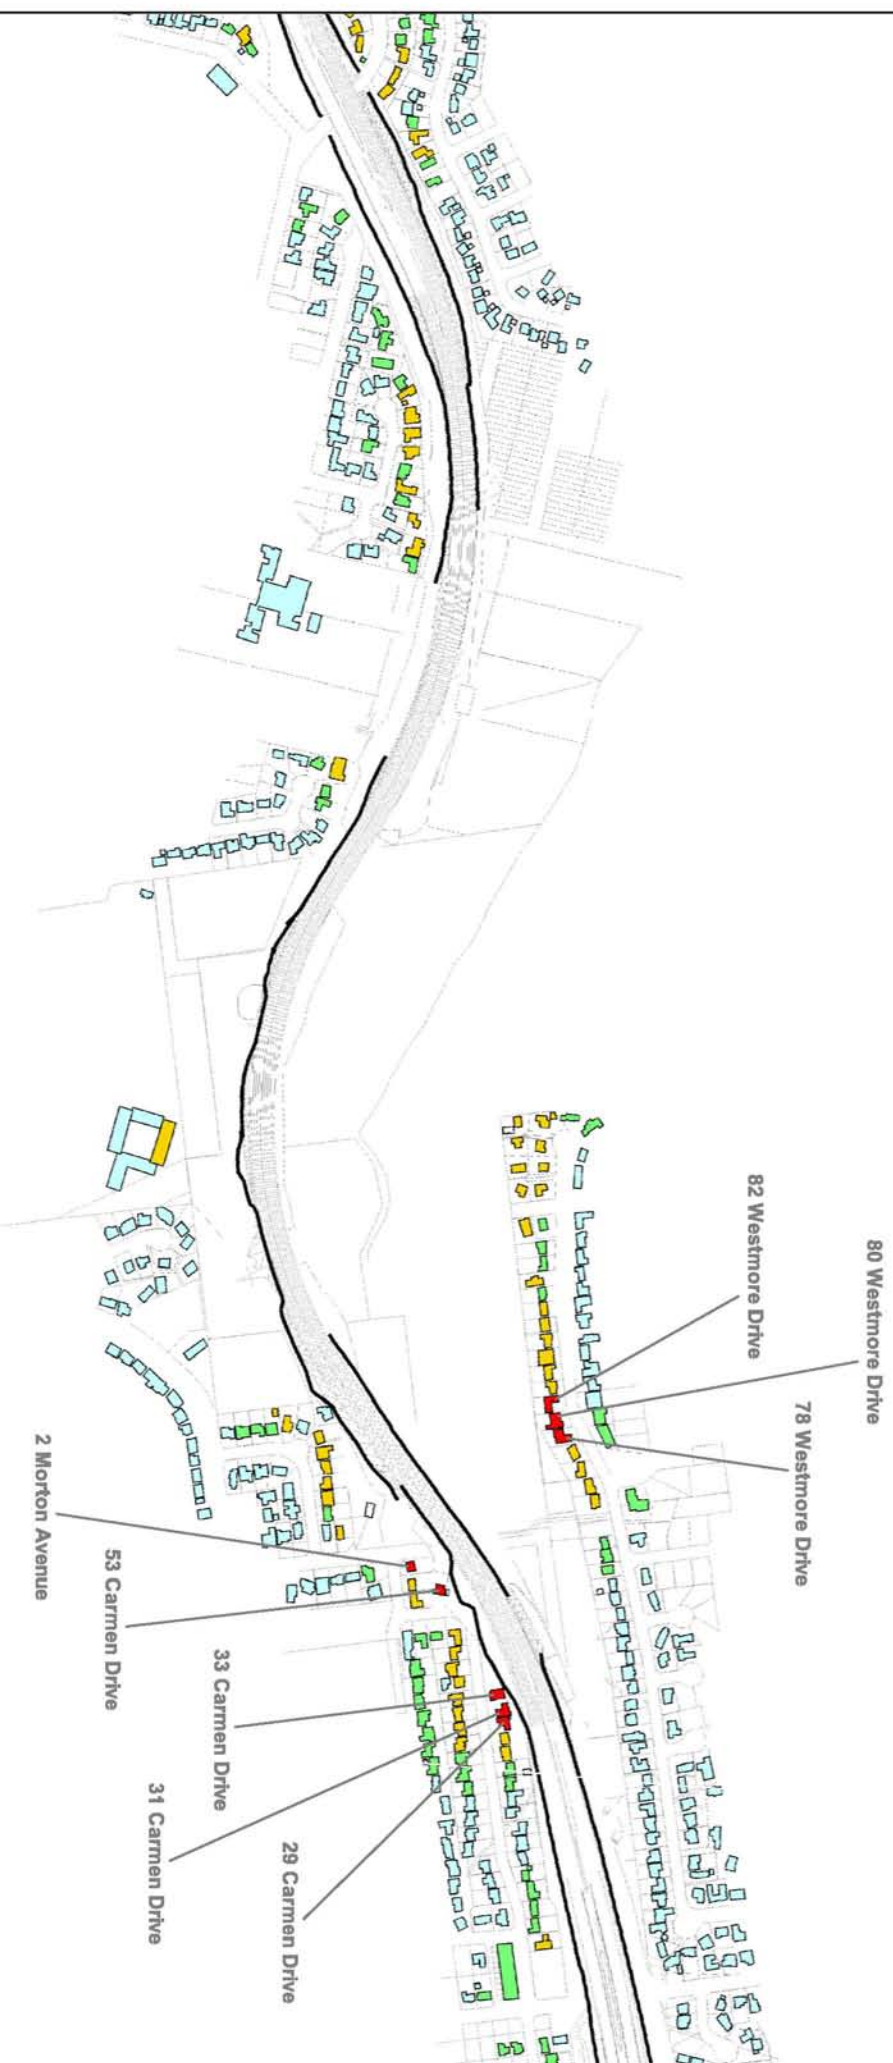



0	18/12/09	AMENDMENT / ISSUE DESCRIPTION	ALL	P6	<p><b>Legend</b></p> <p> <span style="color: blue;">■</span> ≥ 65 dBA         <span style="color: green;">■</span> 55 dBA to 56 dBA       </p> <p> <span style="color: red;">■</span> 60 dBA to 64 dBA         <span style="color: cyan;">■</span> ≤ 54 dBA       </p> <p> <span style="color: orange;">■</span> 57 dBA to 59 dBA       </p>	<p><b>FILE NAME:</b></p> <p>10-7434R1 App E - 2021 Future Design - 1st.dwg</p>	<p><b>DRAWING NO.</b></p> <p>10-7434_2021_1st</p>	<p><b>REV</b></p> <p>0</p>
<div style="display: flex; justify-content: space-between;"> <div>  <p> <b>Hegglies Pty Ltd</b>            2 Lincoln Street            Lane Cove NSW 2086 Australia            PO Box 176 Lane Cove NSW 1585            Email address sydney@hegglies.com.au            Telephone 02 9427 8100 Facsimile 02 9427 8200         </p> </div> <div> <p> <b>10-7434 M2 Upgrade Project</b>  <b>2021 Future Design - LAeq(9hour)</b>  <b>Ground Floor Buildings</b>  <b>Page 2/6</b> </p> </div> </div>								



**Notes**

☁ = Exceedance is attributable to noise from Intersecting Roads

- Legend**
- ≥ 65 dBA
  - 60 dBA to 64 dBA
  - 57 dBA to 59 dBA
  - 55 dBA to 56 dBA
  - ≤ 54 dBA

80 mm ON ORIGINAL

0 10 20 30 40 50 60 70 80 90 100

NEW DATE AMENDMENT / ISSUE DESCRIPTION PREPARED CHECKED

18/12/09 ALW PG



**Heggies Pty Ltd**  
 2 Lincoln Street  
 Lane Cove NSW 2086 Australia  
 PO Box 176 Lane Cove NSW 1585  
 Email address: sydney@heggies.com.au  
 Telephone: 02 9427 6100 Facsimile: 02 9427 8200

FILE NAME:  
 10-7434R1 App E - 2021 Future Design - 1st.dwg

10-7434 M2 Upgrade Project  
 2021 Future Design - LAeq(9hour)  
 Ground Floor Buildings  
 Page 3/6

DRAWING NO:  
 10-7434\_2021\_1st

REVISION:  
 0



**Notes**  
 ☁ = Exceedance is attributable to noise from Intersecting Roads

- Legend**
- ≥ 65 dBA
  - 60 dBA to 64 dBA
  - 57 dBA to 59 dBA
  - 55 dBA to 56 dBA
  - ≤ 54 dBA






0 18/12/09	ALW	PG
NEW DATE	APPENDMENT / ISSUE DESCRIPTION	PREPARED CHECKED
<p><b>FILE NAME:</b> 10-7434R1 App E - 2021 Future Design - 1st.dwg</p> <p><b>HEGGIES Pty Ltd</b>            2 Lincoln Street            Lane Cove NSW 2086 Australia            PO Box 176 Lane Cove NSW 1585            Email address sydney@heggies.com.au            Telephone 02 9427 6100 Facsimile 02 9427 8200</p>		
<p><b>DRAWING No:</b> 10-7434_2021_1st</p> <p><b>10-7434 M2 Upgrade Project</b>            2021 Future Design - LAeq(9hour)            Ground Floor Buildings            Page 4/6</p>		
<p><b>REVISION</b> 0</p>		



**Notes**

 = Exceedance is attributable to noise from Intersecting Roads

**Legend**

-  ≥ 65 dBA
-  60 dBA to 64 dBA
-  57 dBA to 59 dBA
-  55 dBA to 56 dBA
-  ≤ 54 dBA

80 mm ON ORIGINAL

0.18/12/09	ALW	PG
NEW DATE	APPENDMENT / ISSUE DESCRIPTION	PREPARED CHECKED



**Heggies Pty Ltd**  
2 Lincoln Street  
Lane Cove NSW 2086 Australia  
PO Box 176 Lane Cove NSW 1585  
Email address sydney@heggies.com.au  
Telephone 02 9427 6100 Facsimile 02 9427 8200

FILE NAME:  
10-7434R1 App E - 2021 Future Design - 1st.dwg

10-7434 M2 Upgrade Project  
2021 Future Design - LAeq(9hour)  
Ground Floor Buildings  
Page 5/6

DRAWING No.  
10-7434\_2021\_1st

REVISION  
0



**Notes**  
☁ = Exceedance is attributable to noise from Intersecting Roads

**Legend**

- ≥ 65 dBA
- 60 dBA to 64 dBA
- 57 dBA to 59 dBA
- 55 dBA to 56 dBA
- ≤ 54 dBA



**Heggies Pty Ltd**  
2 Lincoln Street  
Lane Cove NSW 2086 Australia  
PO Box 176 Lane Cove NSW 1595  
Email address: sydney@heggies.com.au  
Telephone 02 9427 6100 Facsimile 02 9427 8200


0 18/12/09  
NEW DATE APPENDMENT / ISSUE DESCRIPTION  
ALW PG  
PREPARED CHECKED

FILE NAME:  
10-7434R1 App E - 2021 Future Design - 1st.dwg

10-7434 M2 Upgrade Project  
2021 Future Design - LAeq(9hour)  
Ground Floor Buildings  
Page 6/6

DRAWING No:  
10-7434\_2021\_1st

REVISION  
0

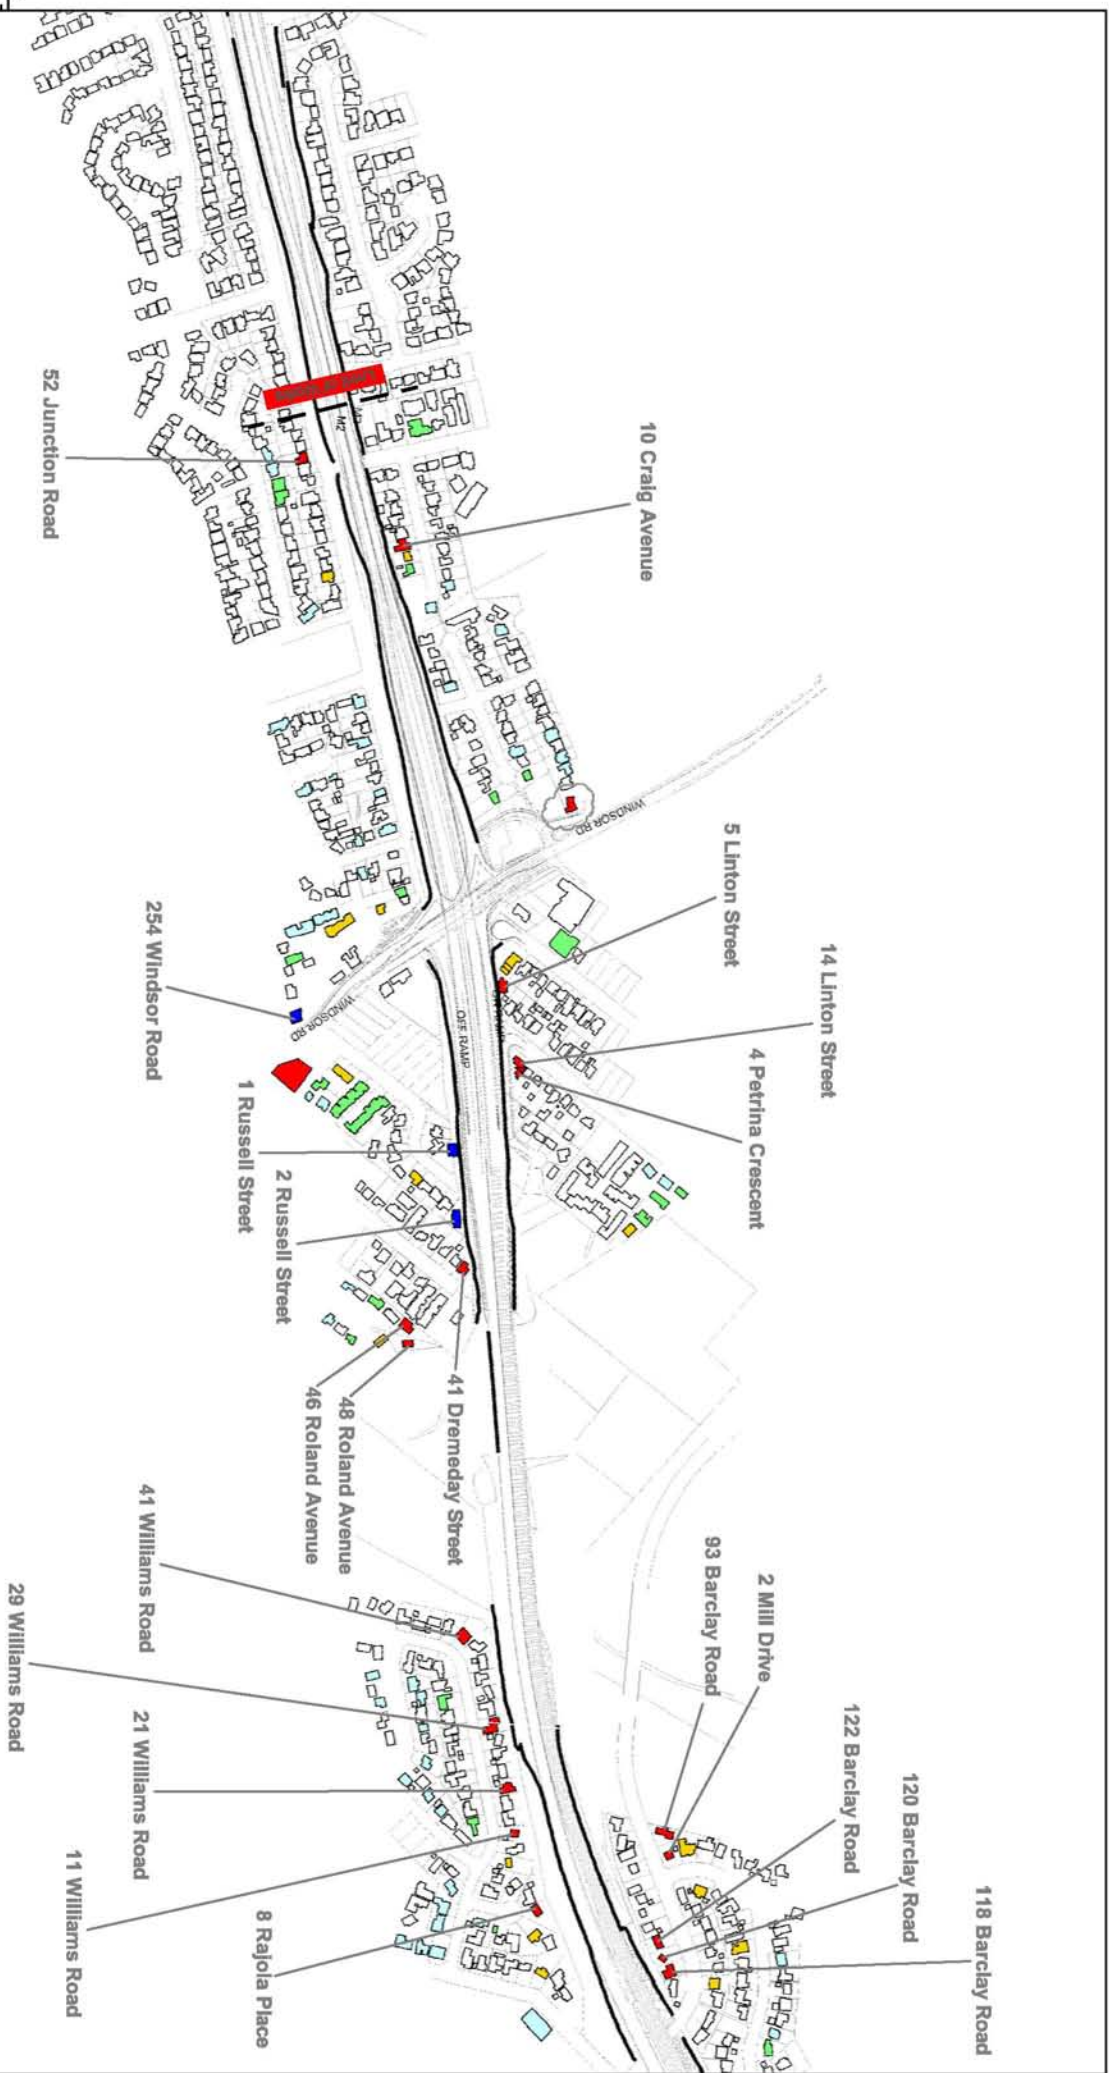

**Notes**  
 = Exceedance is attributable to noise from Intersecting Roads

**Legend**

- ≥ 65 dBA
- 60 dBA to 64.9 dBA
- 57 dBA to 59.9 dBA
- 55 dBA to 56.9 dBA
- < 55 dBA



**Heggies Pty Ltd**

2 Linton Street  
 Lane Cove NSW 2086 Australia  
 PO Box 176 Lane Cove NSW 1585  
 Email address sydney@heggies.com.au  
 Telephone 02 9427 6100 Facsimile 02 9427 8200


0 18/12/09  
 NEW DATE APPENDMENT / ISSUE DESCRIPTION  
 PREPARED ALW  
 CHECKED PG

FILE NAME:  
 10-7434R1 App E - 2021 Future Design - 2st.dwg

10-7434 M2 Upgrade Project  
 2021 Future Design - LAeq(9hour)  
 First Floor Buildings  
 Page 1/6


DRAWING No.  
 10-7434\_2021\_1st

REVISION  
 0

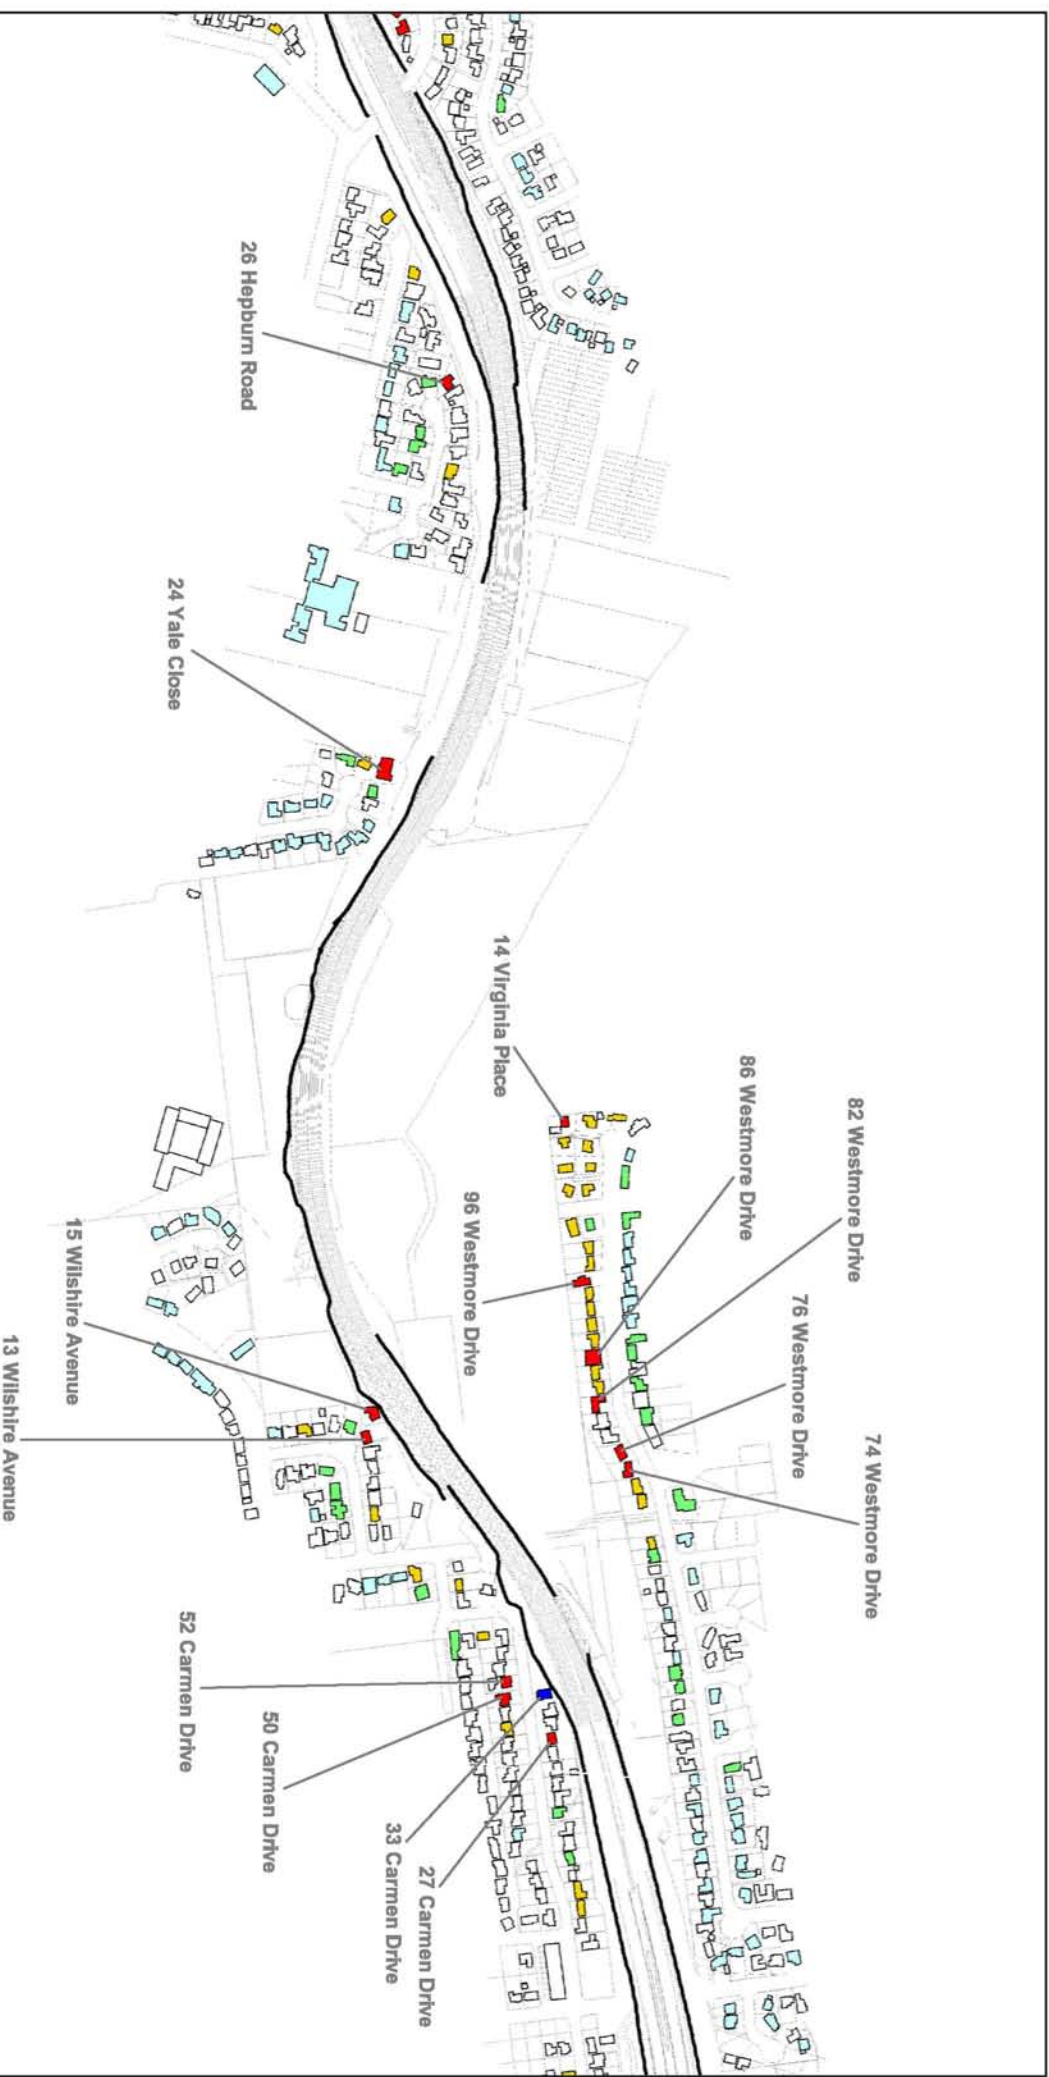


**Notes**  
= Exceedance is attributable to noise from Intersecting Roads

- Legend**
- ≥ 65 dBA
  - 60 dBA to 64 dBA
  - 57 dBA to 59 dBA
  - 55 dBA to 56 dBA
  - ≤ 54 dBA

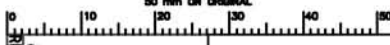

NEW DATE		APPENDMENT / ISSUE DESCRIPTION		PREPARED		CHECKED	
18/12/09		ALW		PG			
FILE NAME:		DRAWING No:		REVISION			
10-7434R1 App E - 2021 Future Design - 2st.dwg		10-7434_M2 Upgrade Project		10-7434_2021_1st		0	
 Heggies Pty Ltd 2 Lincoln Street Lane Cove NSW 2086 Australia PO Box 176 Lane Cove NSW 1585 Email address sydney@heggies.com.au Telephone 02 9427 6100 Facsimile 02 9427 8200		2021 Future Design - LAeq(9hour) First Floor Buildings Page 2/6					

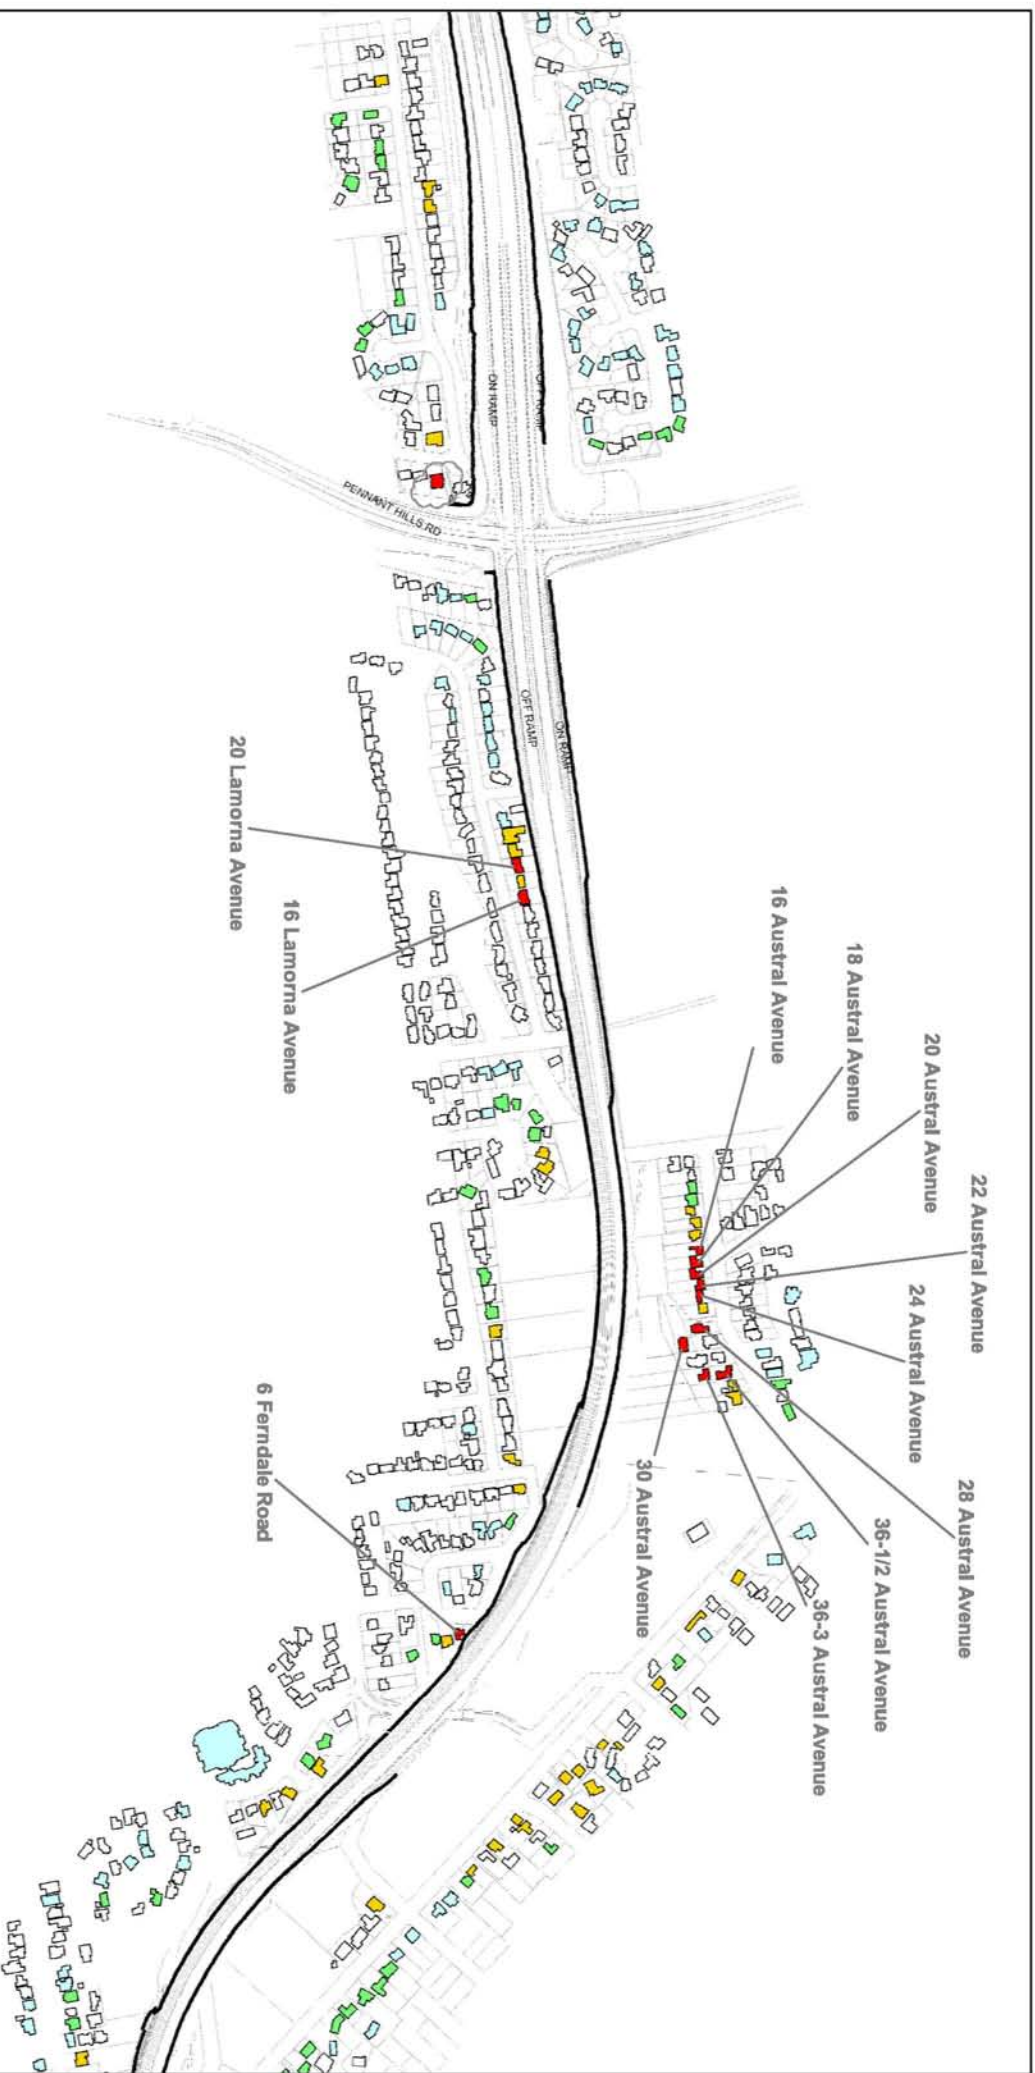

**Notes**

☁ = Exceedance is attributable to noise from Intersecting Roads

**Legend**

- ≥ 65 dBA
- 60 dBA to 64 dBA
- 57 dBA to 59 dBA
- 55 dBA to 56 dBA
- ≤ 54 dBA

0 18/12/09	ALW	PG
NEW DATE	AMENDMENT / ISSUE DESCRIPTION	PREPARED CHECKED




**Heggies Pty Ltd**  
 2 Lincoln Street  
 Lane Cove NSW 2086 Australia  
 PO Box 176 Lane Cove NSW 1585  
 Email address: sydney@heggies.com.au  
 Telephone 02 9427 6100 Facsimile 02 9427 8200

FILE NAME: 10-7434R1 App E - 2021 Future Design - 2st.dwg

10-7434 M2 Upgrade Project  
 2021 Future Design - Laeq(9hour)  
 First Floor Buildings  
 Page 3/6

DRAWING No: 10-7434\_2021\_1st

REVISION: 0

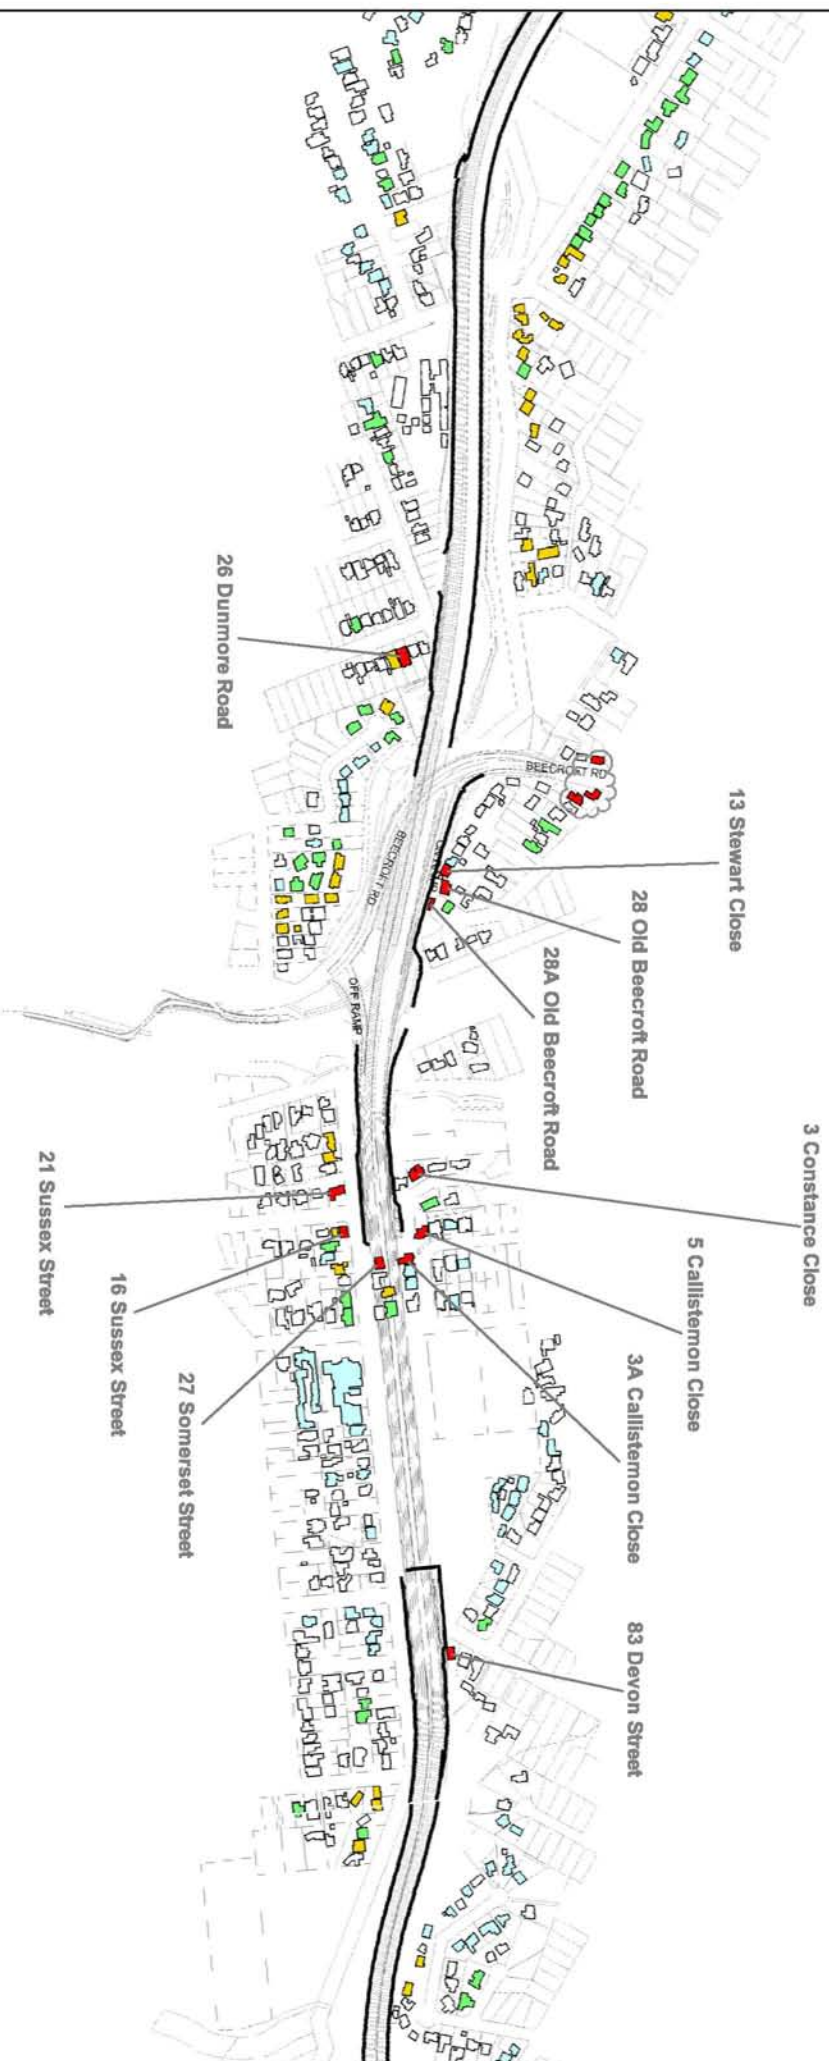

## Notes

 = Exceedance is attributable to noise from Intersecting Roads

### Legend

**■ ≥ 65 dBA**

**60 dBA to 64 dBA**

**57 dBA to 59 dBA**

**55 dBA to 56 dBA**

■ ≤ 54 dBA



**Heggies Pty Ltd**

2 Lincoln Street

Lane Cove NSW 2066 Australia

PO Box 176 Lane Cove NSW 1595

Email address [sydney@heggies.com.au](mailto:sydney@heggies.com.au)

Telephone 02 9427 8100 Facsimile 02 9427 8200

10-7434 M2 Upgrade Project  
2021 Future Design - LAeq(9hour)

## First Floor Buildings

Page 4/6

Page 4/6

FILE NAME: 10-7434B1 App E - 2021 Future Design - 2stdwa

DRAWING NO.  
10-7434 2021 1st

REVISK	0
--------	---



**Notes**  
☁ = Exceedance is attributable to noise from Intersecting Roads

**Legend**

- |                    |                    |
|--------------------|--------------------|
| ■ ≥ 65 dBA         | ■ 55 dBA to 56 dBA |
| ■ 60 dBA to 64 dBA | ■ ≤ 54 dBA         |
| ■ 57 dBA to 59 dBA |                    |



**Heggies Pty Ltd**  
2 Lincoln Street  
Lane Cove NSW 2086 Australia  
P.O. Box 176 Lane Cove NSW 1585  
Email address: sydney@heggies.com.au  
Telephone 02 9427 6100 Facsimile 02 9427 8200


0.18/12/09	ALW	PG
NEW DATE	AMENDMENT / ISSUE DESCRIPTION	PREPARED
		CHECKED

FILE NAME:  
10-7434R1 App E - 2021 Future Design - 2st.dwg

10-7434 M2 Upgrade Project  
2021 Future Design - LAeq(9hour)  
First Floor Buildings  
Page 5/6

DRAWING No:  
10-7434\_2021\_1st

REVISION:  
0

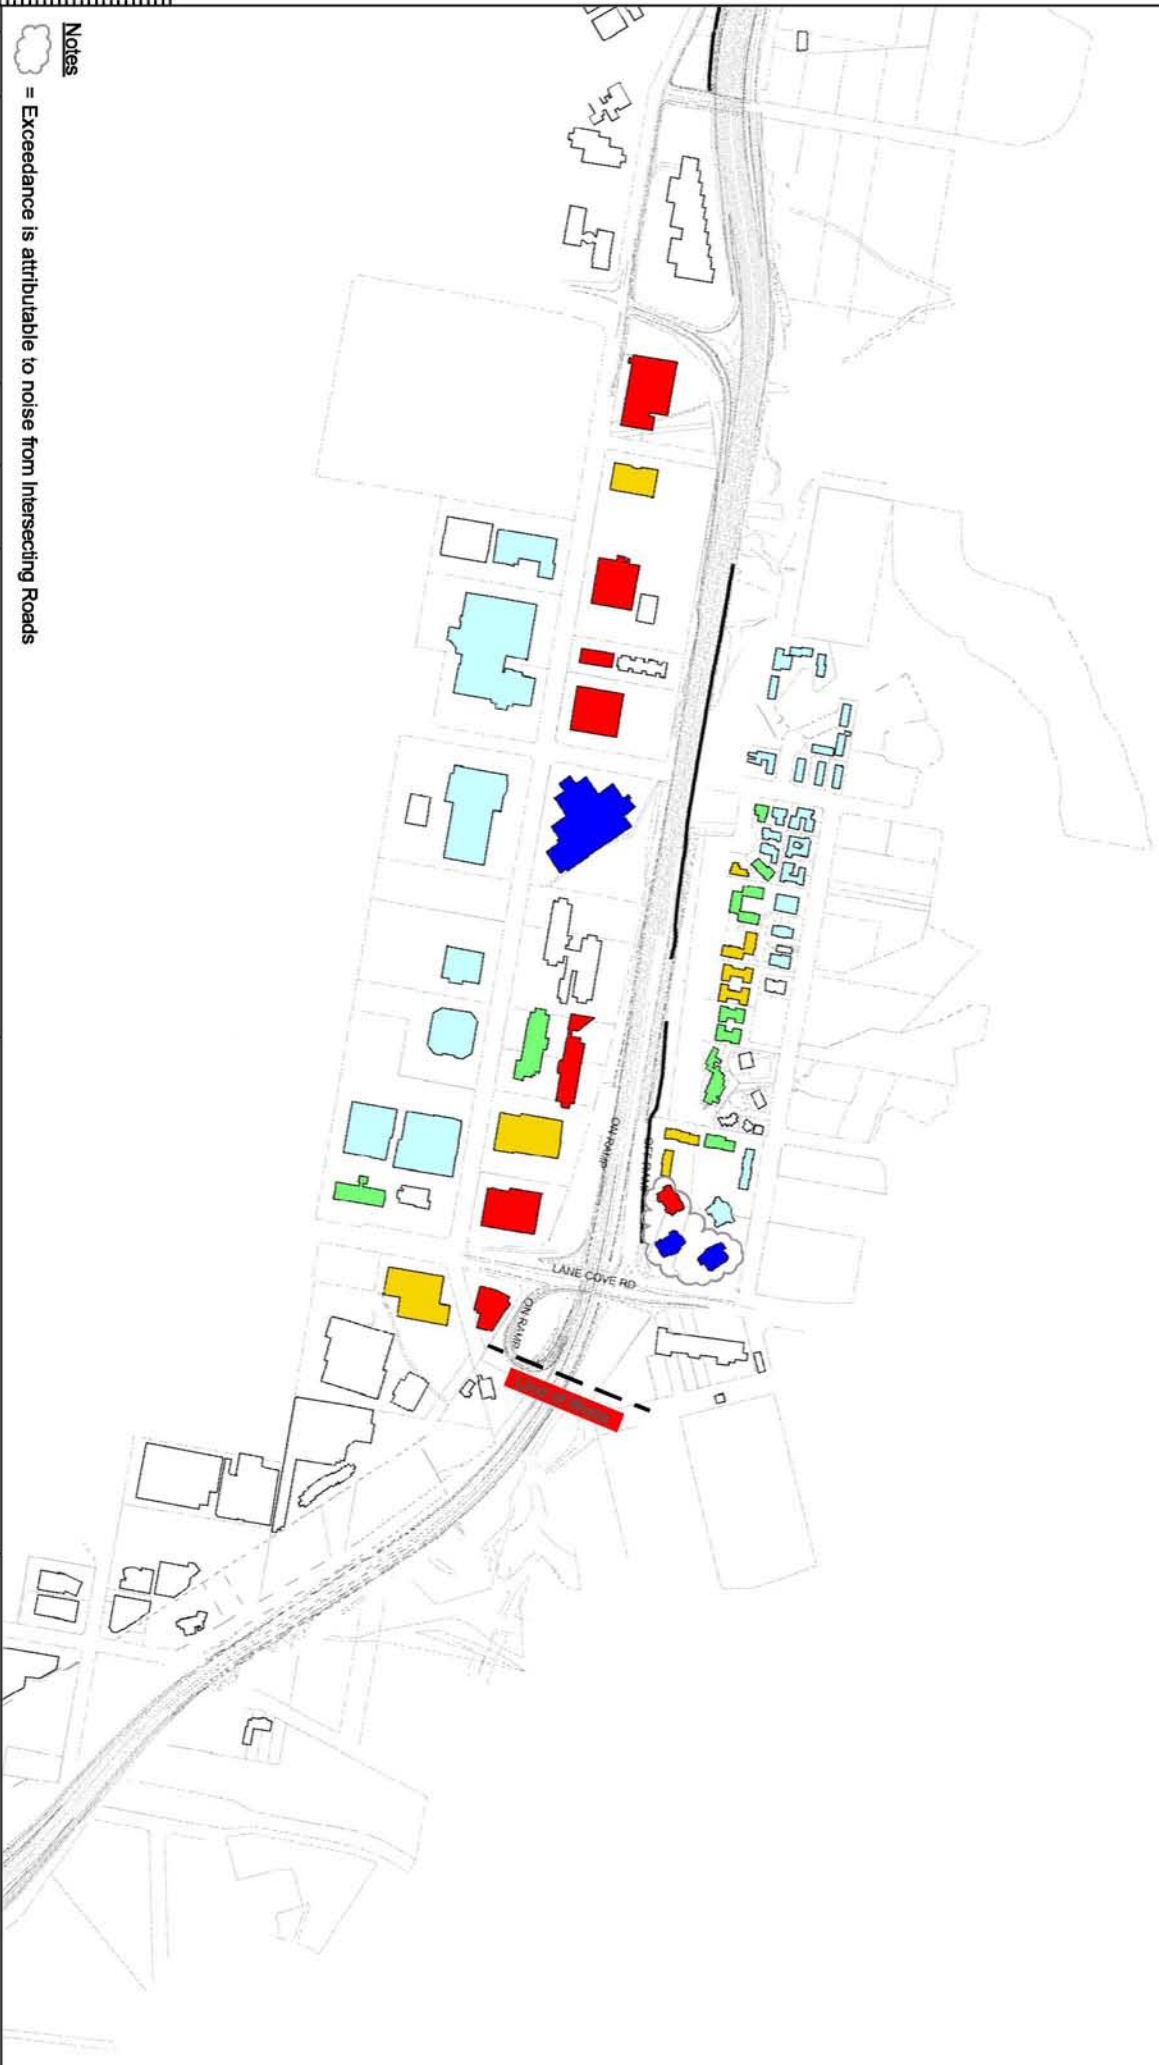

**Notes**  
☁ = Exceedance is attributable to noise from Intersecting Roads

- Legend**
- ≥ 65 dBA
  - 60 dBA to 64 dBA
  - 57 dBA to 59 dBA
  - 55 dBA to 56 dBA
  - ≤ 54 dBA

0	18/12/09	ALW	PG
NEW DATE	APPENDIX / ISSUE DESCRIPTION	PREPARED	CHECKED



**Heggies Pty Ltd**  
2 Lincoln Street  
Lane Cove NSW 2086 Australia  
PO Box 176 Lane Cove NSW 1595  
Email address sydney@heggies.com.au  
Telephone 02 9427 6100 Facsimile 02 9427 8200

FILE NAME:  
10-7434R1 App E - 2021 Future Design - 2st.dwg

10-7434 M2 Upgrade Project  
2021 Future Design - LAeq(9hour)  
First Floor Buildings  
Page 6/6

DRAWING No.  
10-7434\_2021\_1st

REVISION  
0