


Appendix H

Report 10-7434R1

Altered Noise Wall Locations

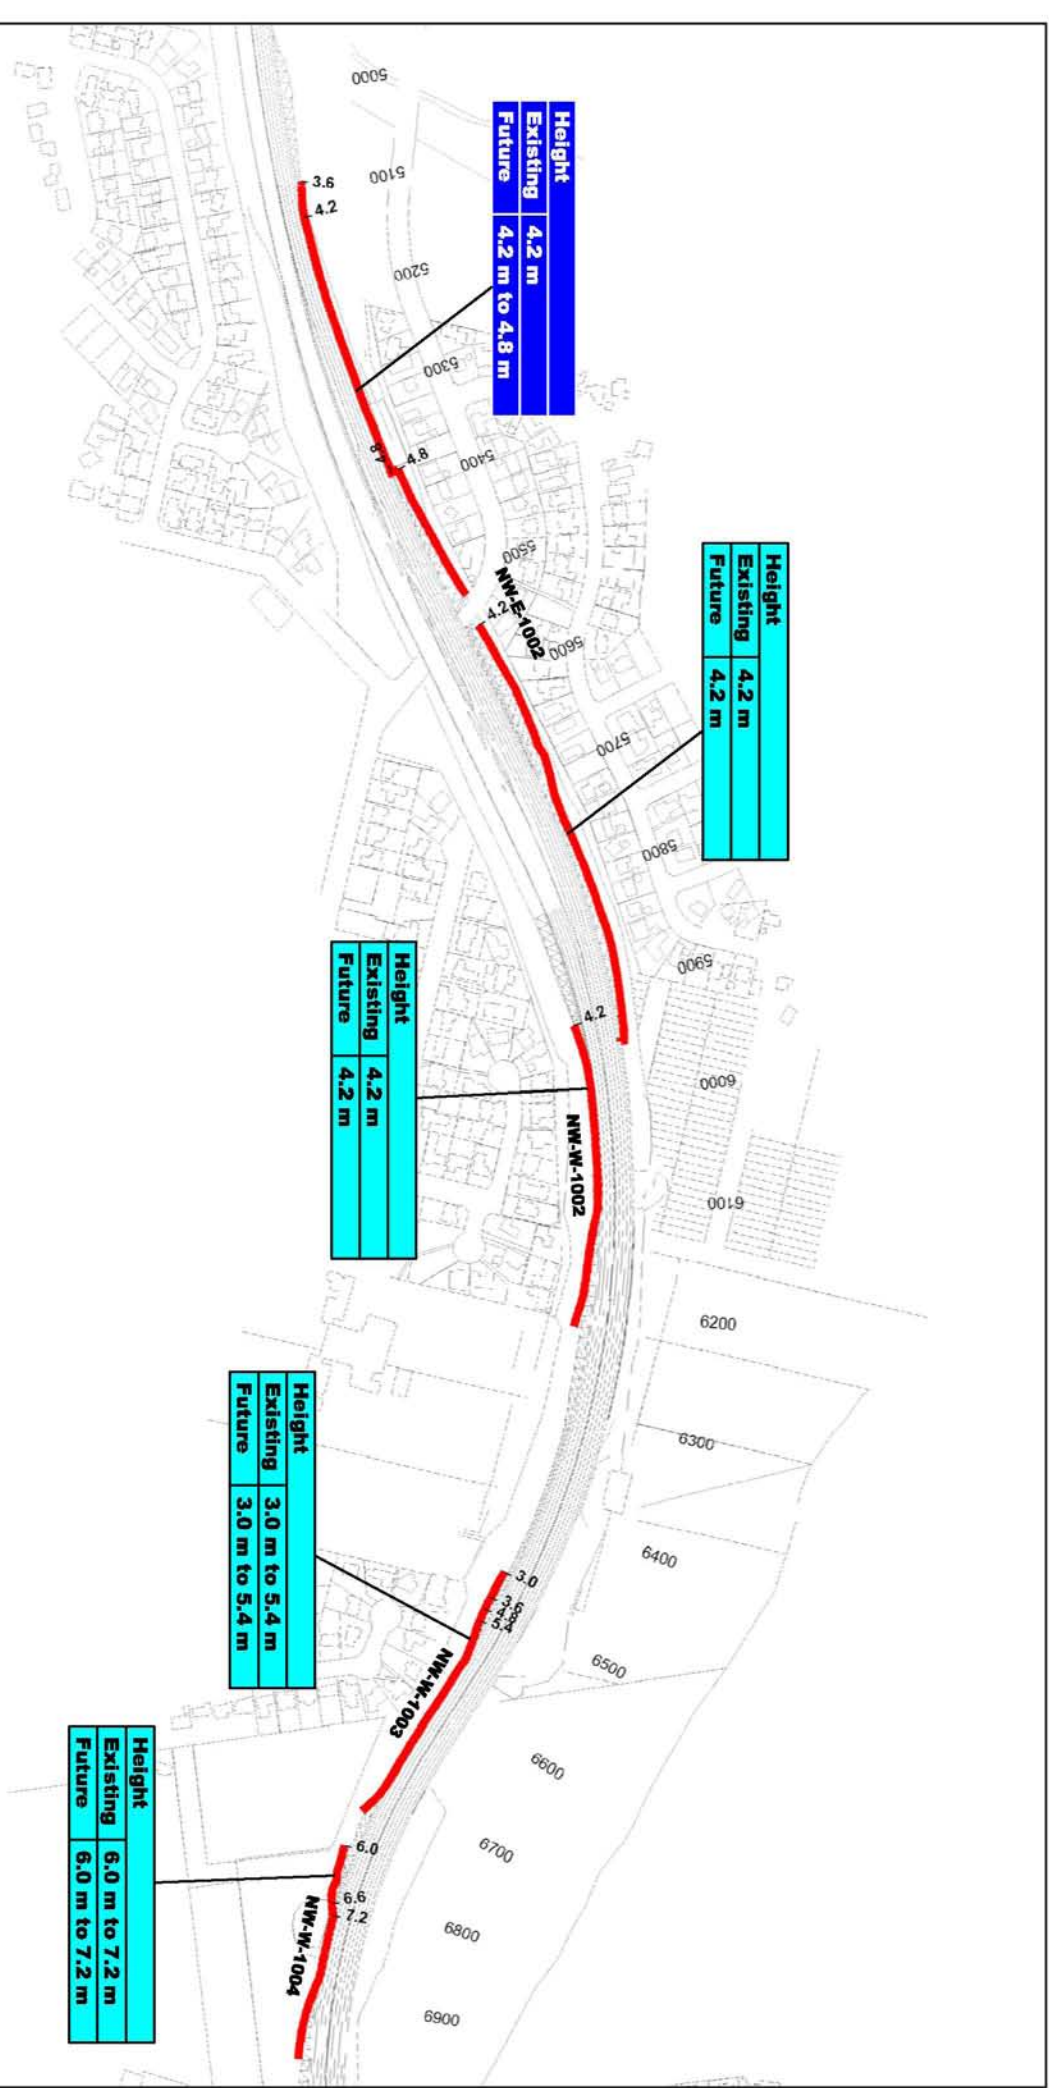

80 mm ON ORIGINAL

0 10 20 30 40 50

0 18/12/09
NEW DATE APPENDMENT / ISSUE DESCRIPTION
ALW
PG
PREPARED CHECKED

Legend

- Noise Wall Affected by Project
- Relocated Noise Wall
- Relocated and Heightened Noise Wall
- New Noise Wall



FILE NAME:
10-7434R1 App H - Future Noise Walls.dwg
Heggies Pty Ltd
2 Lincoln Street
Lane Cove NSW 2086 Australia
PO Box 176 Lane Cove NSW 1585
Email address sydney@heggies.com.au
Telephone 02 9427 6100 Facsimile 02 9427 8200

10-7434 M2 Upgrade Project
2021 Future Design
Noise Wall Details
Page 2/8
DRAWING NO:
10-7434_Noise_Walls
REVISION
0


- Legend**
- Noise Wall Affected by Project
 - Relocated Noise Wall
 - Relocated and Heightened Noise Wall
 - New Noise Wall


FILE NAME:
10-7434R1 App H - Future Noise Walls.dwg

HEGGIES Pty Ltd
2 Lincoln Street
Lane Cove NSW 2086 Australia
PO Box 176 Lane Cove NSW 1595
Email address sydney@heggies.com.au
Telephone 02 9427 6100 Facsimile 02 9427 8200

DRAWING NO:
10-7434_Noise_Walls

2021 Future Design
Noise Wall Details
Page 5/8

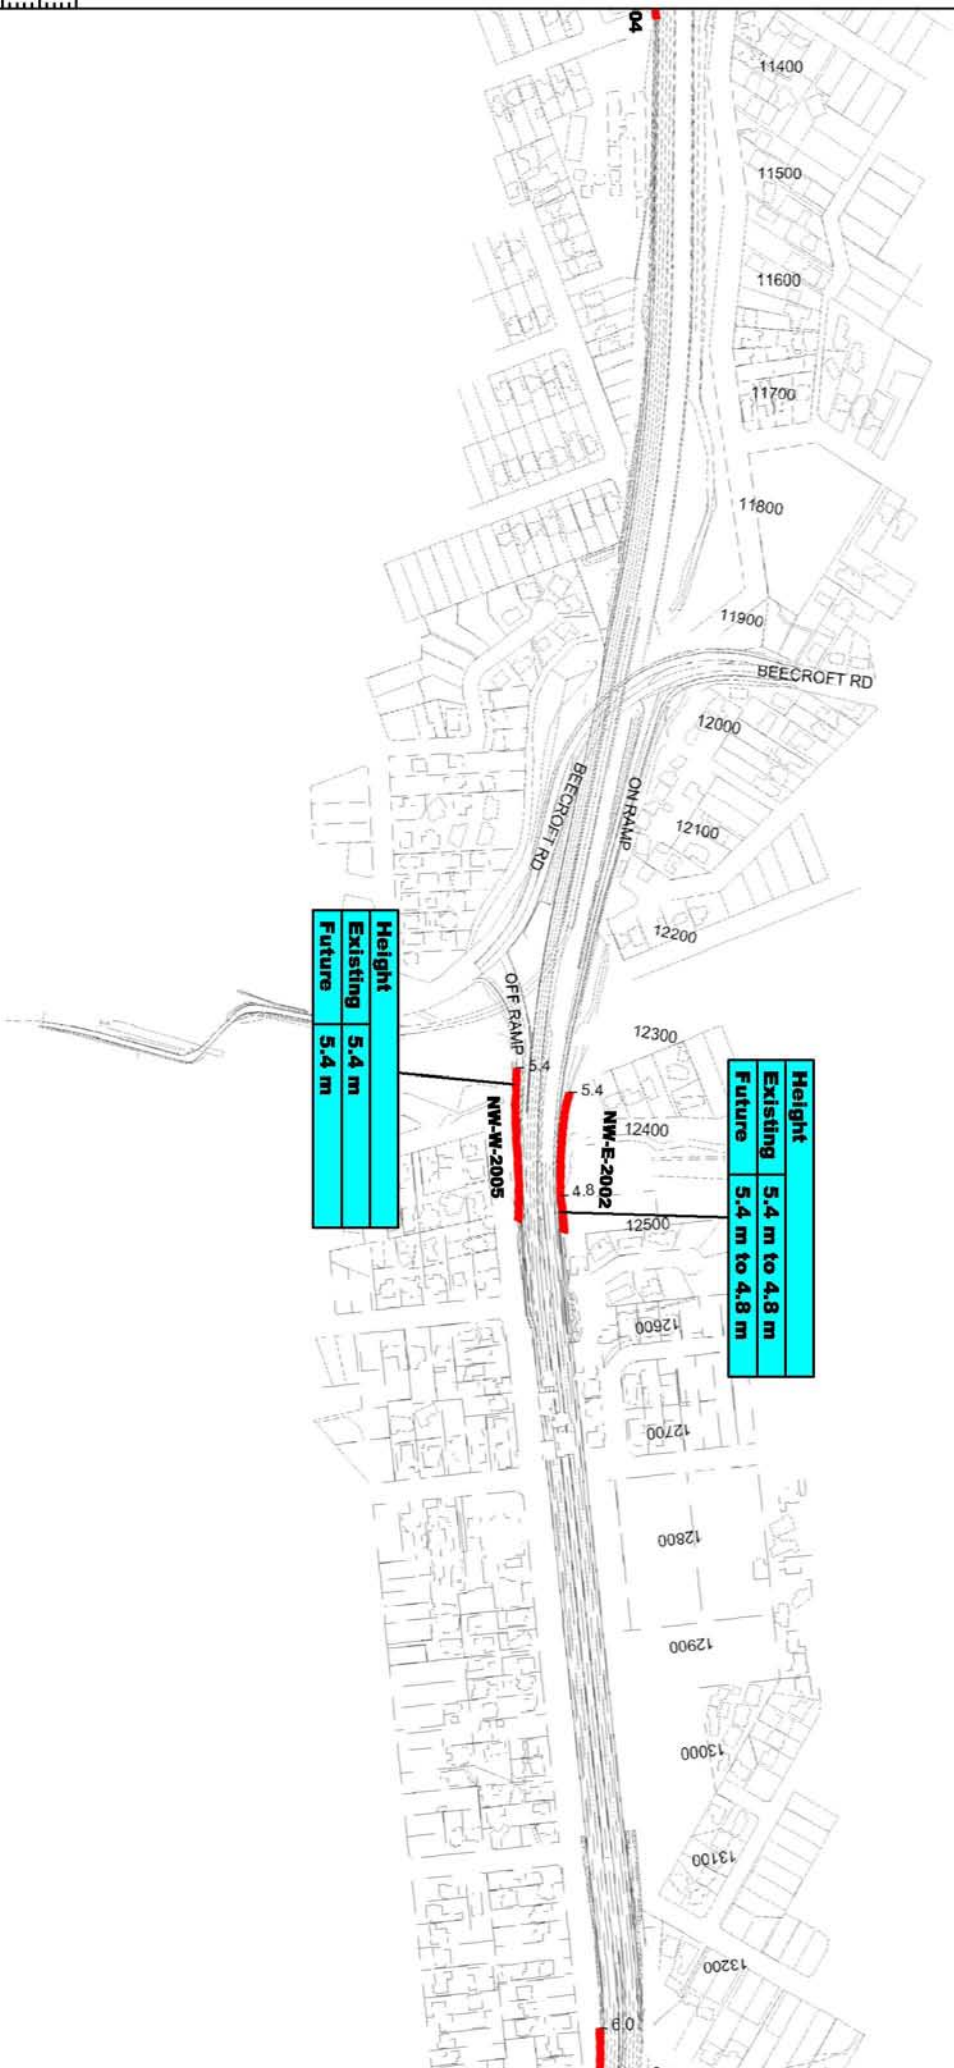

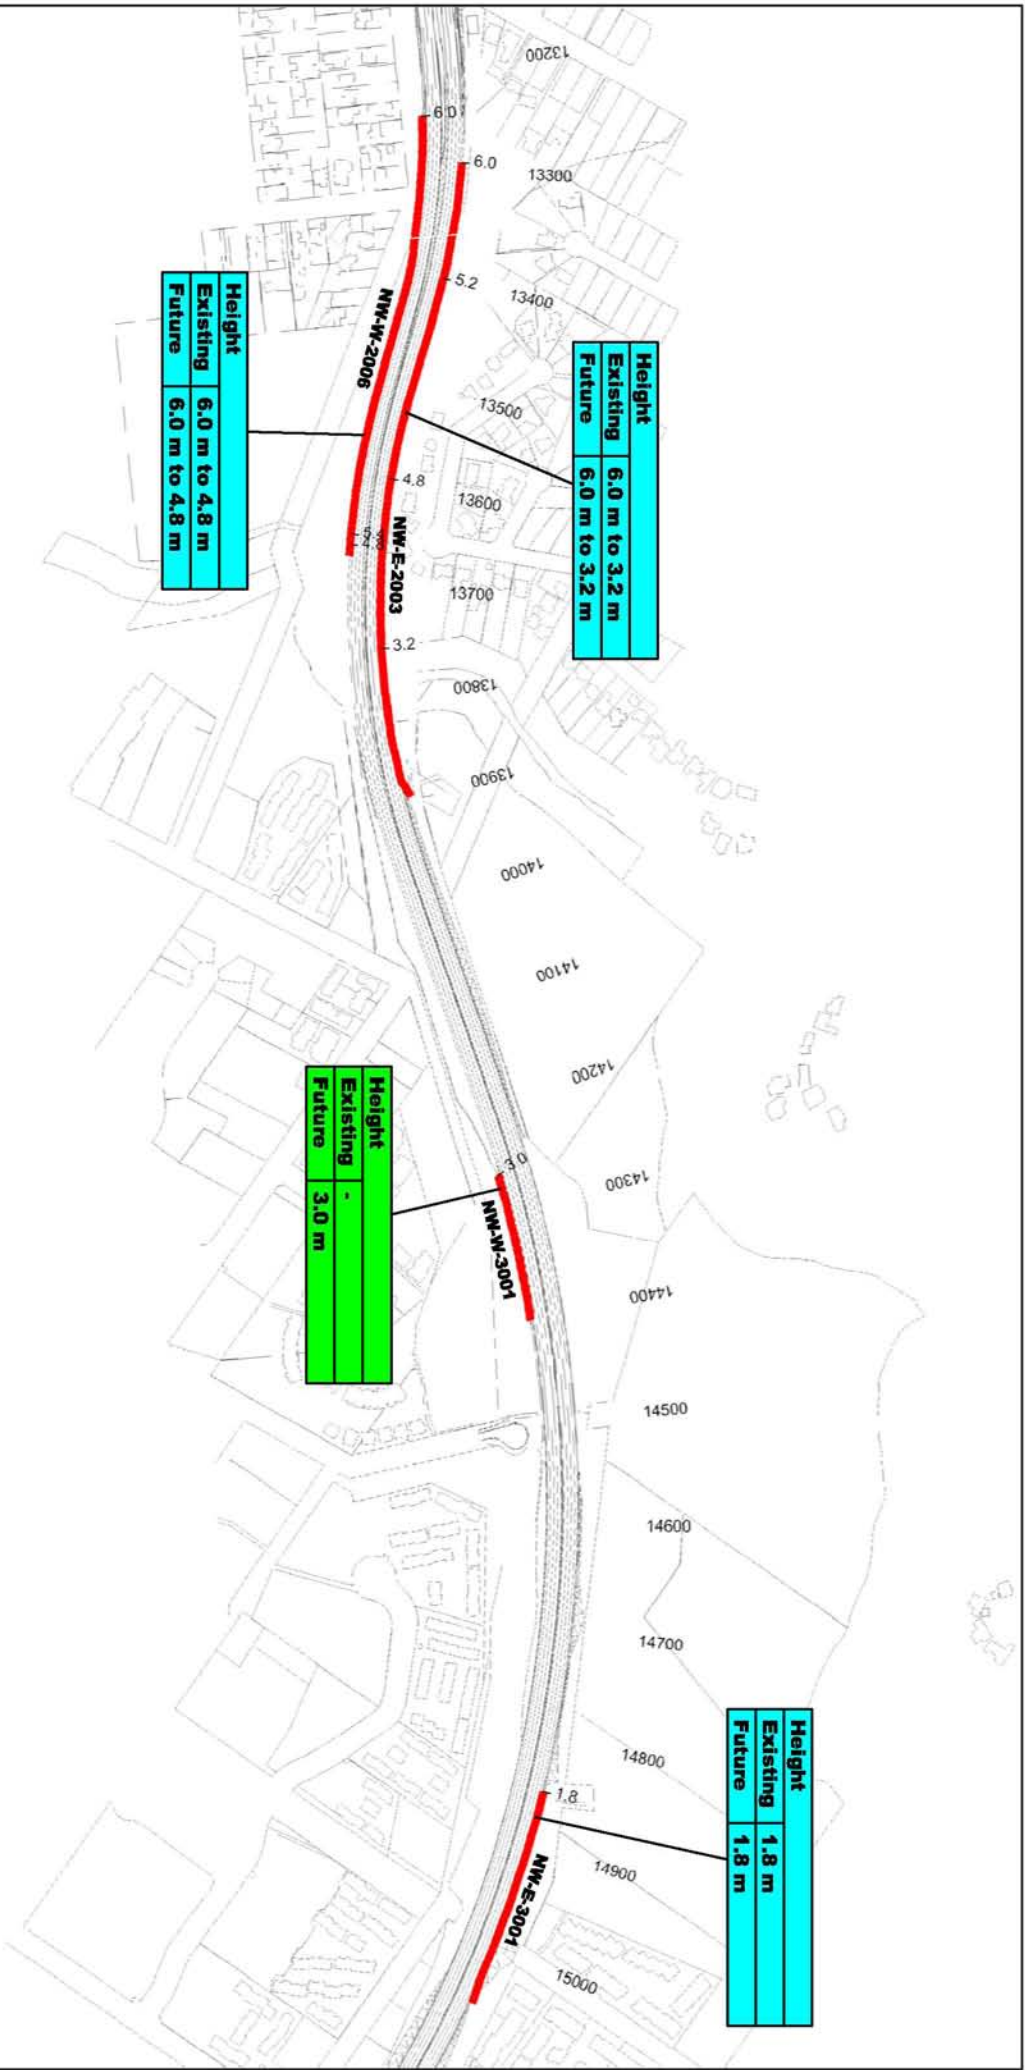

80 mm ON ORIGINAL

0.18/12/09	ALW	PG
NEW DATE	APPENDMENT / ISSUE DESCRIPTION	PREPARED CHECKED

Legend

- Noise Wall Affected by Project
- Relocated Noise Wall
- Relocated and Heightened Noise Wall
- New Noise Wall

FILE NAME:
10-7434R1 App H - Future Noise Walls.dwg

HEGGIES Pty Ltd
2 Lincoln Street
Lane Cove NSW 2086 Australia
P.O. Box 176 Lane Cove NSW 1585
Email address: sydney@heggies.com.au
Telephone 02 9427 6100 Facsimile 02 9427 8200

DRAWING NO.:
10-7434_Noise_Walls

10-7434 M2 Upgrade Project
2021 Future Design
Noise Wall Details
Page 6/8

REVISION
0

Legend

Noise Wall Affected by Project

Relocated Noise Wall

Relocated and Heightened Noise Wall

New Noise Wall

FILE NAME:
10-7434R1 App H - Future Noise Walls.dwg





Heggies Pty Ltd
2 Lincoln Street
Lane Cove NSW 2086 Australia
PO Box 176 Lane Cove NSW 1595
Email address sydney@heggies.com.au
Telephone 02 9427 6100 Facsimile 02 9427 8200

10-7434 M2 Upgrade Project
2021 Future Design
Noise Wall Details
Page 7/8

DRAWING NO:
10-7434_Noise_Walls

REVISION
0

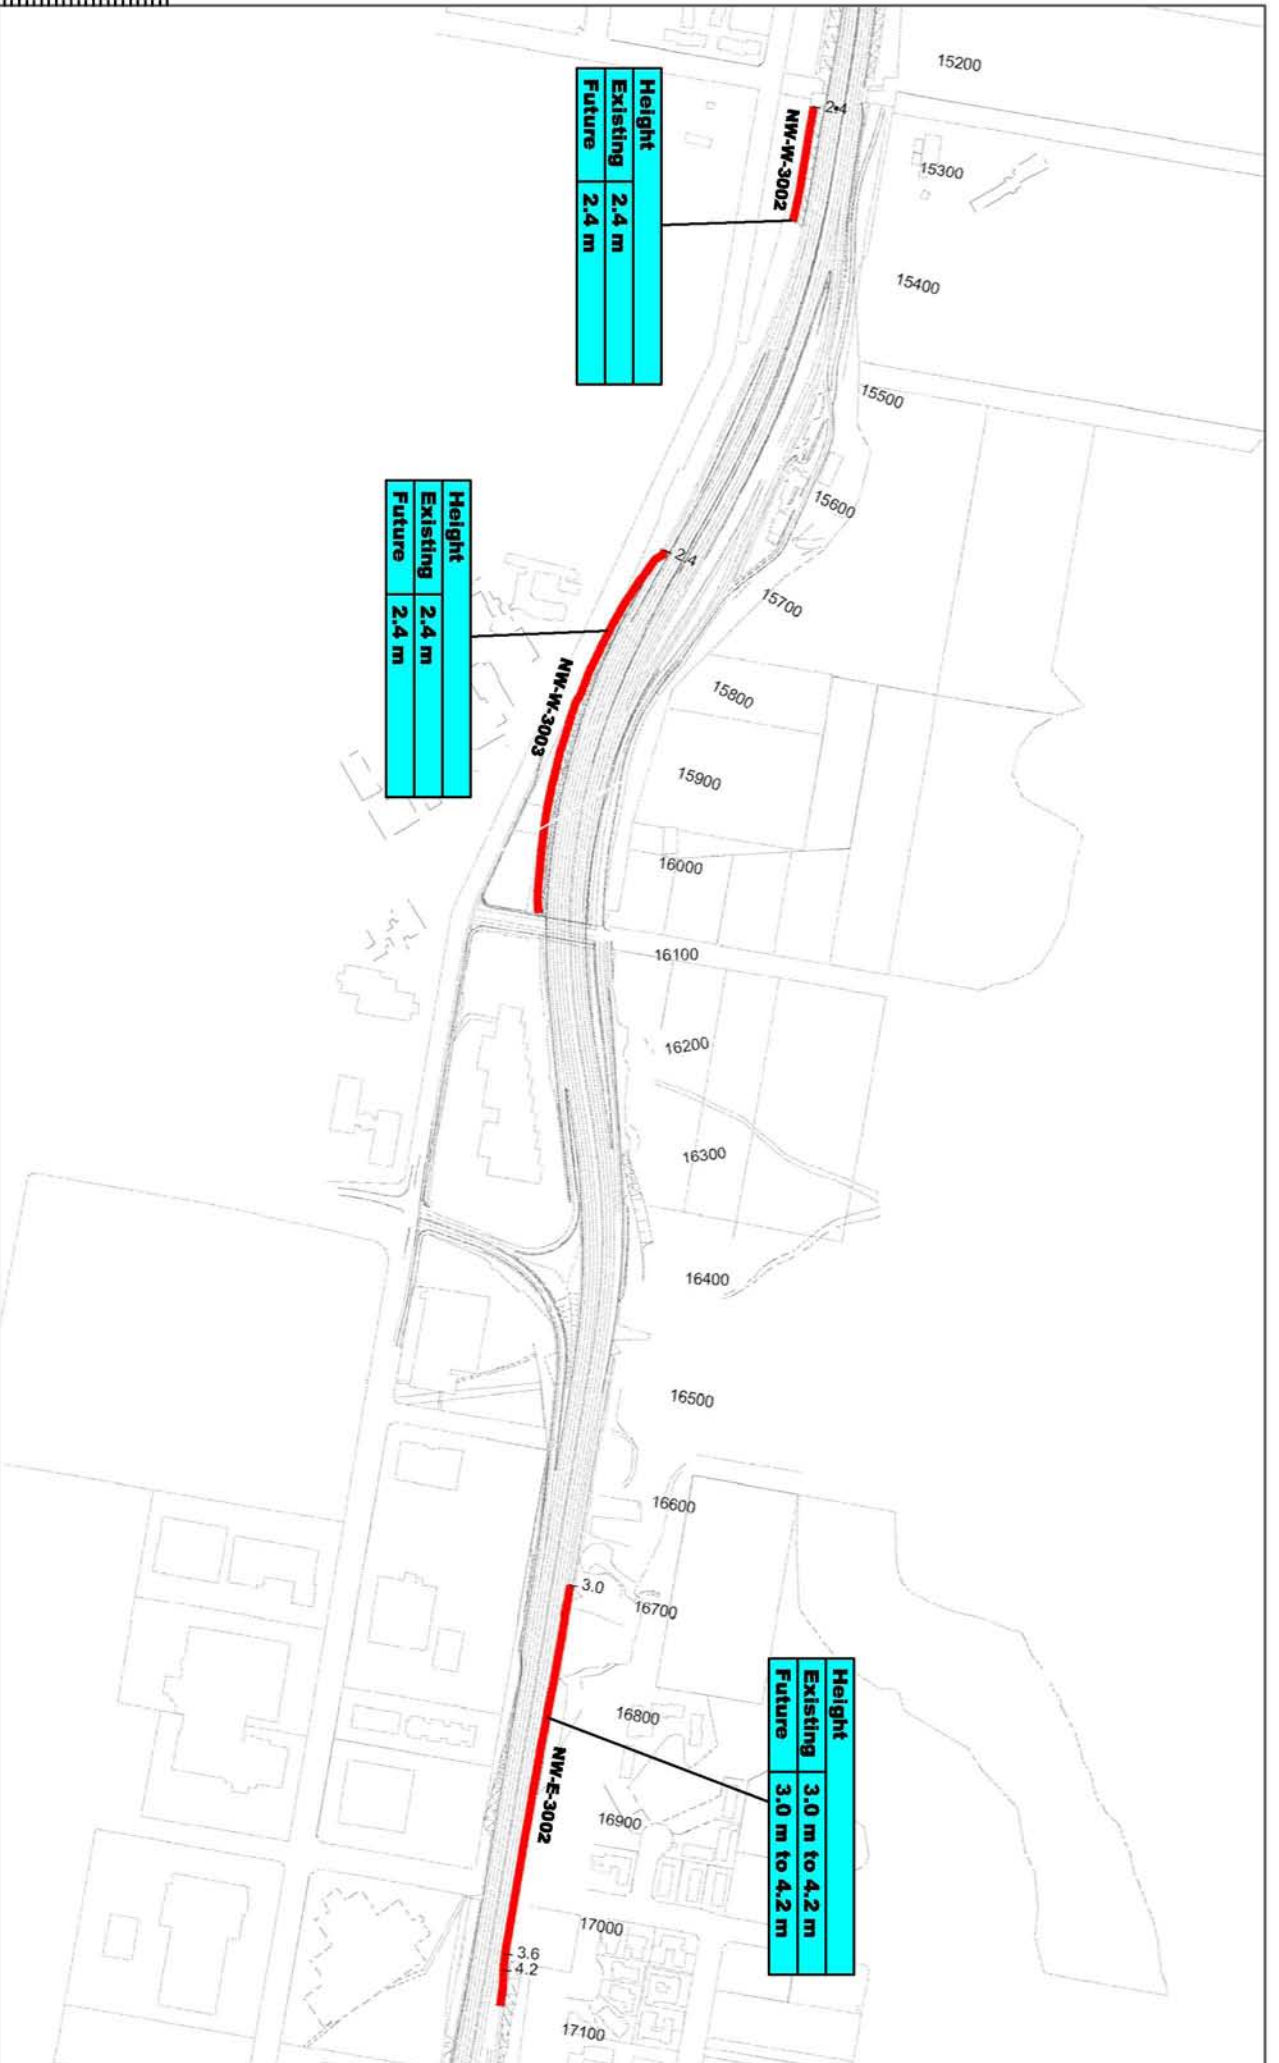

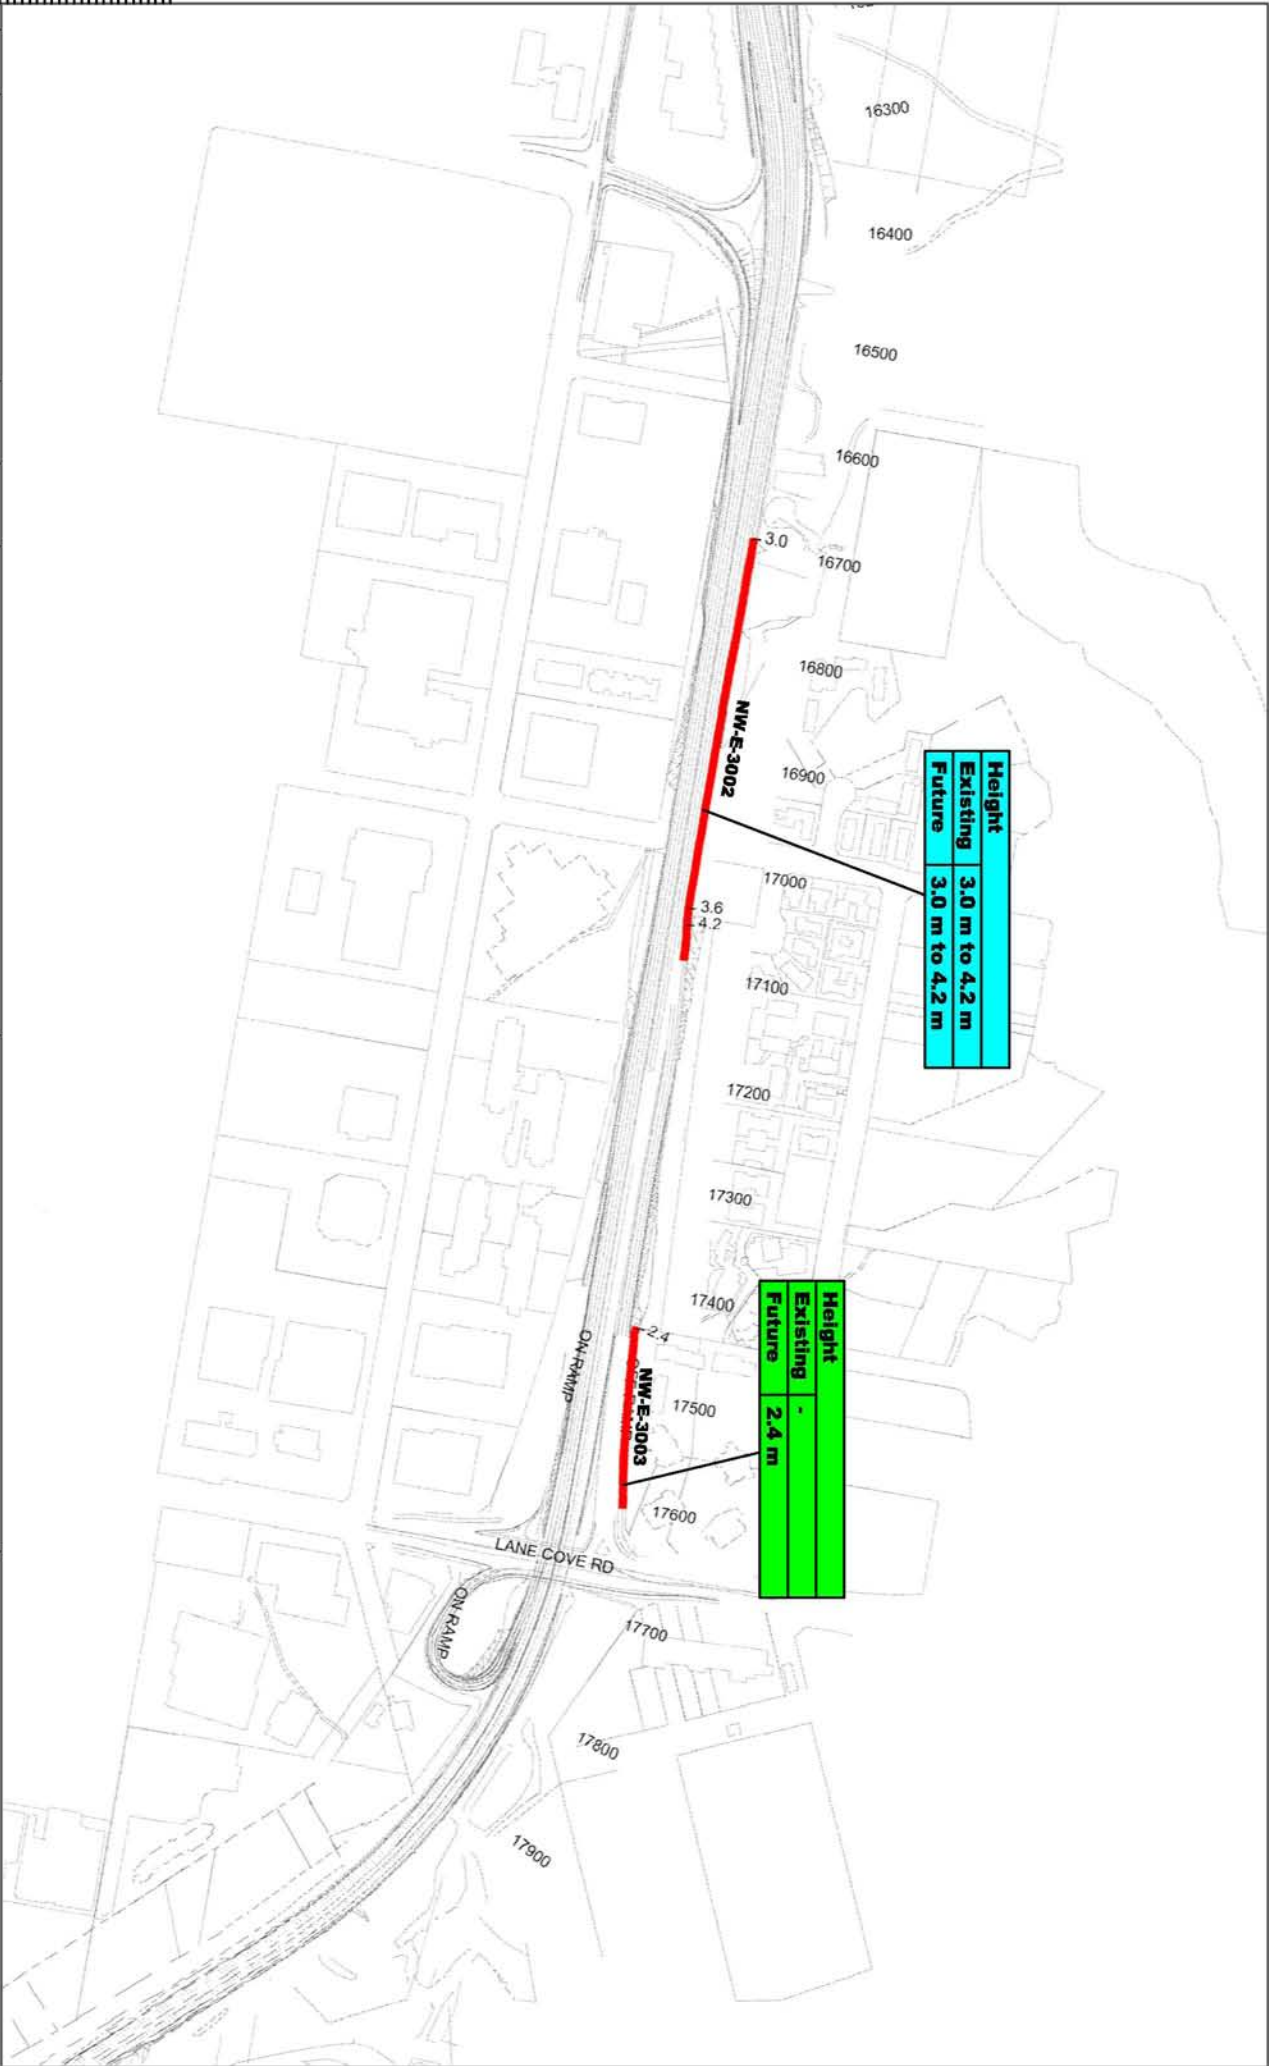

Height	
Existing	3.0 m to 4.2 m
Future	3.0 m to 4.2 m

Height	
Existing	2.4 m
Future	2.4 m

Legend

- Noise Wall Affected by Project
- Relocated Noise Wall
- Relocated and Heightened Noise Wall
- New Noise Wall



Heggies Pty Ltd
2 Lincoln Street
Lane Cove NSW 2086 Australia
PO Box 176 Lane Cove NSW 1585
Email address sydney@heggies.com.au
Telephone 02 9427 6100 Facsimile 02 9427 8200

FILE NAME:
10-7434R1 App H - Future Noise Walls.dwg

10-7434 M2 Upgrade Project
2021 Future Design
Noise Wall Details
Page 8/8

DRAWING NO:
10-7434_Noise_Walls

REVISION:
0

0.18/12/09	ALW	PG
NEW DATE	APPENDMENT / ISSUE DESCRIPTION	PREPARED
		CHECKED

80 mm ON ORIGINAL