


-  **CAMPUS GREEN**
-  **RETAIL USES**
-  **RESIDENTIAL USES**
-  **ACADEMIC USES**
-  **HARD PAVED
LANDSCAPED AREA**
-  **ROOF TERRACES +
BALCONIES ETC**
-  **CARPARKING**
-  **ROOF**
-  **RETAINED BUILDING FABRIC**

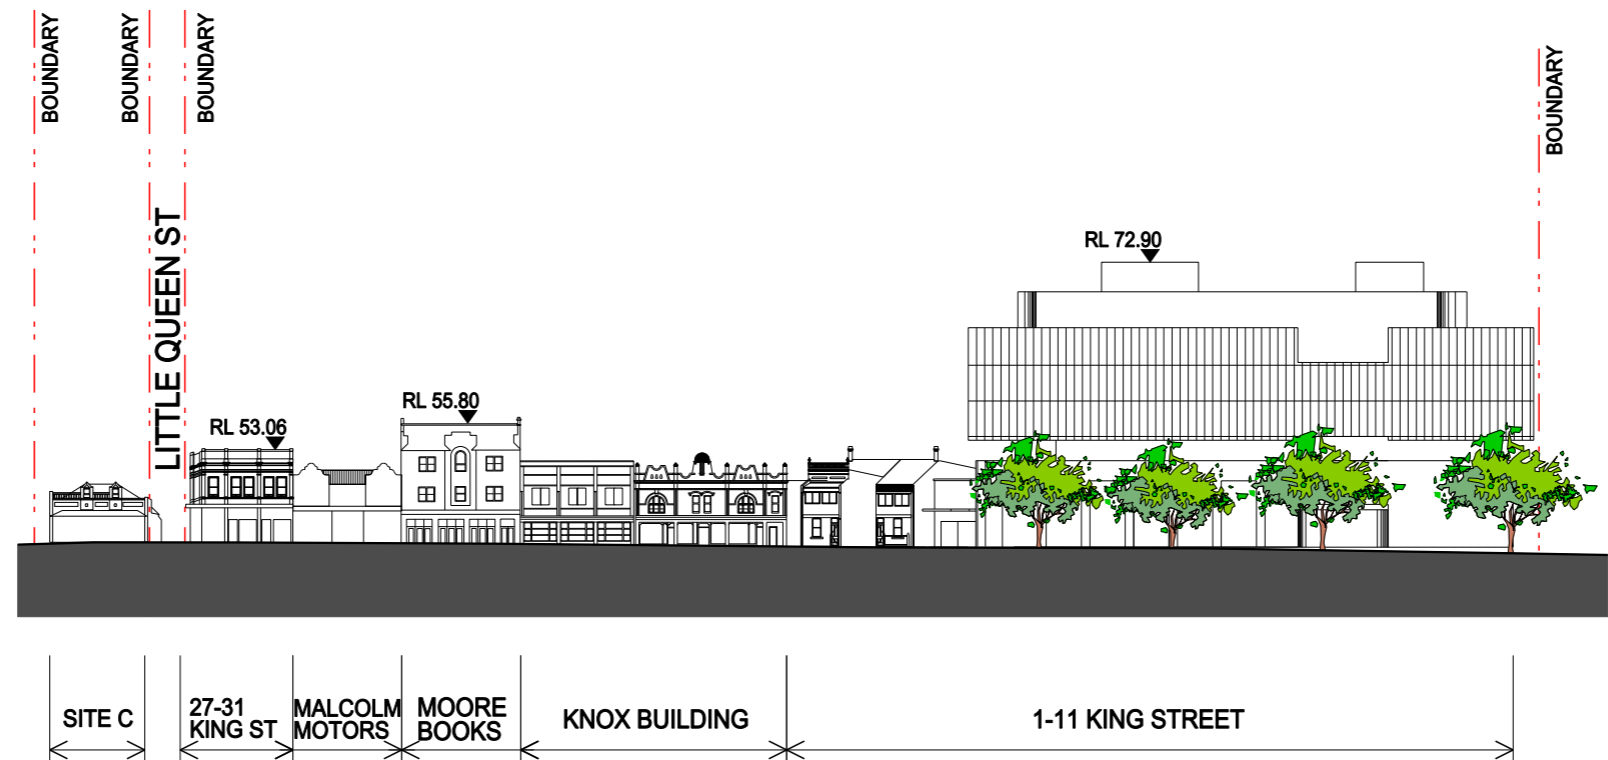

SOUTH ELEVATION

1:800

[illegible]

ALLEN JACK+COTTIER

A