



KEY PLAN

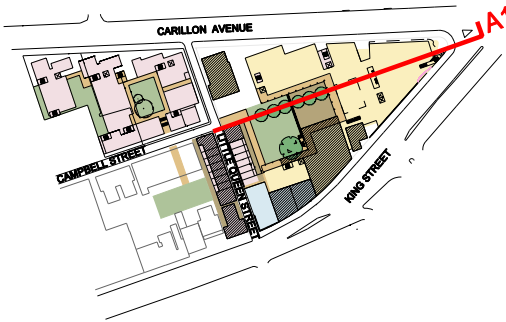


LEGEND

- CAMPUS GREEN
- RETAIL USES
- RESIDENTIAL USES
- ACADEMIC USES
- HARD PAVED LANDSCAPED AREA
- ROOF TERRACES + BALCONIES ETC
- CARPARKING
- ROOF
- RETAINED BUILDING FABRIC

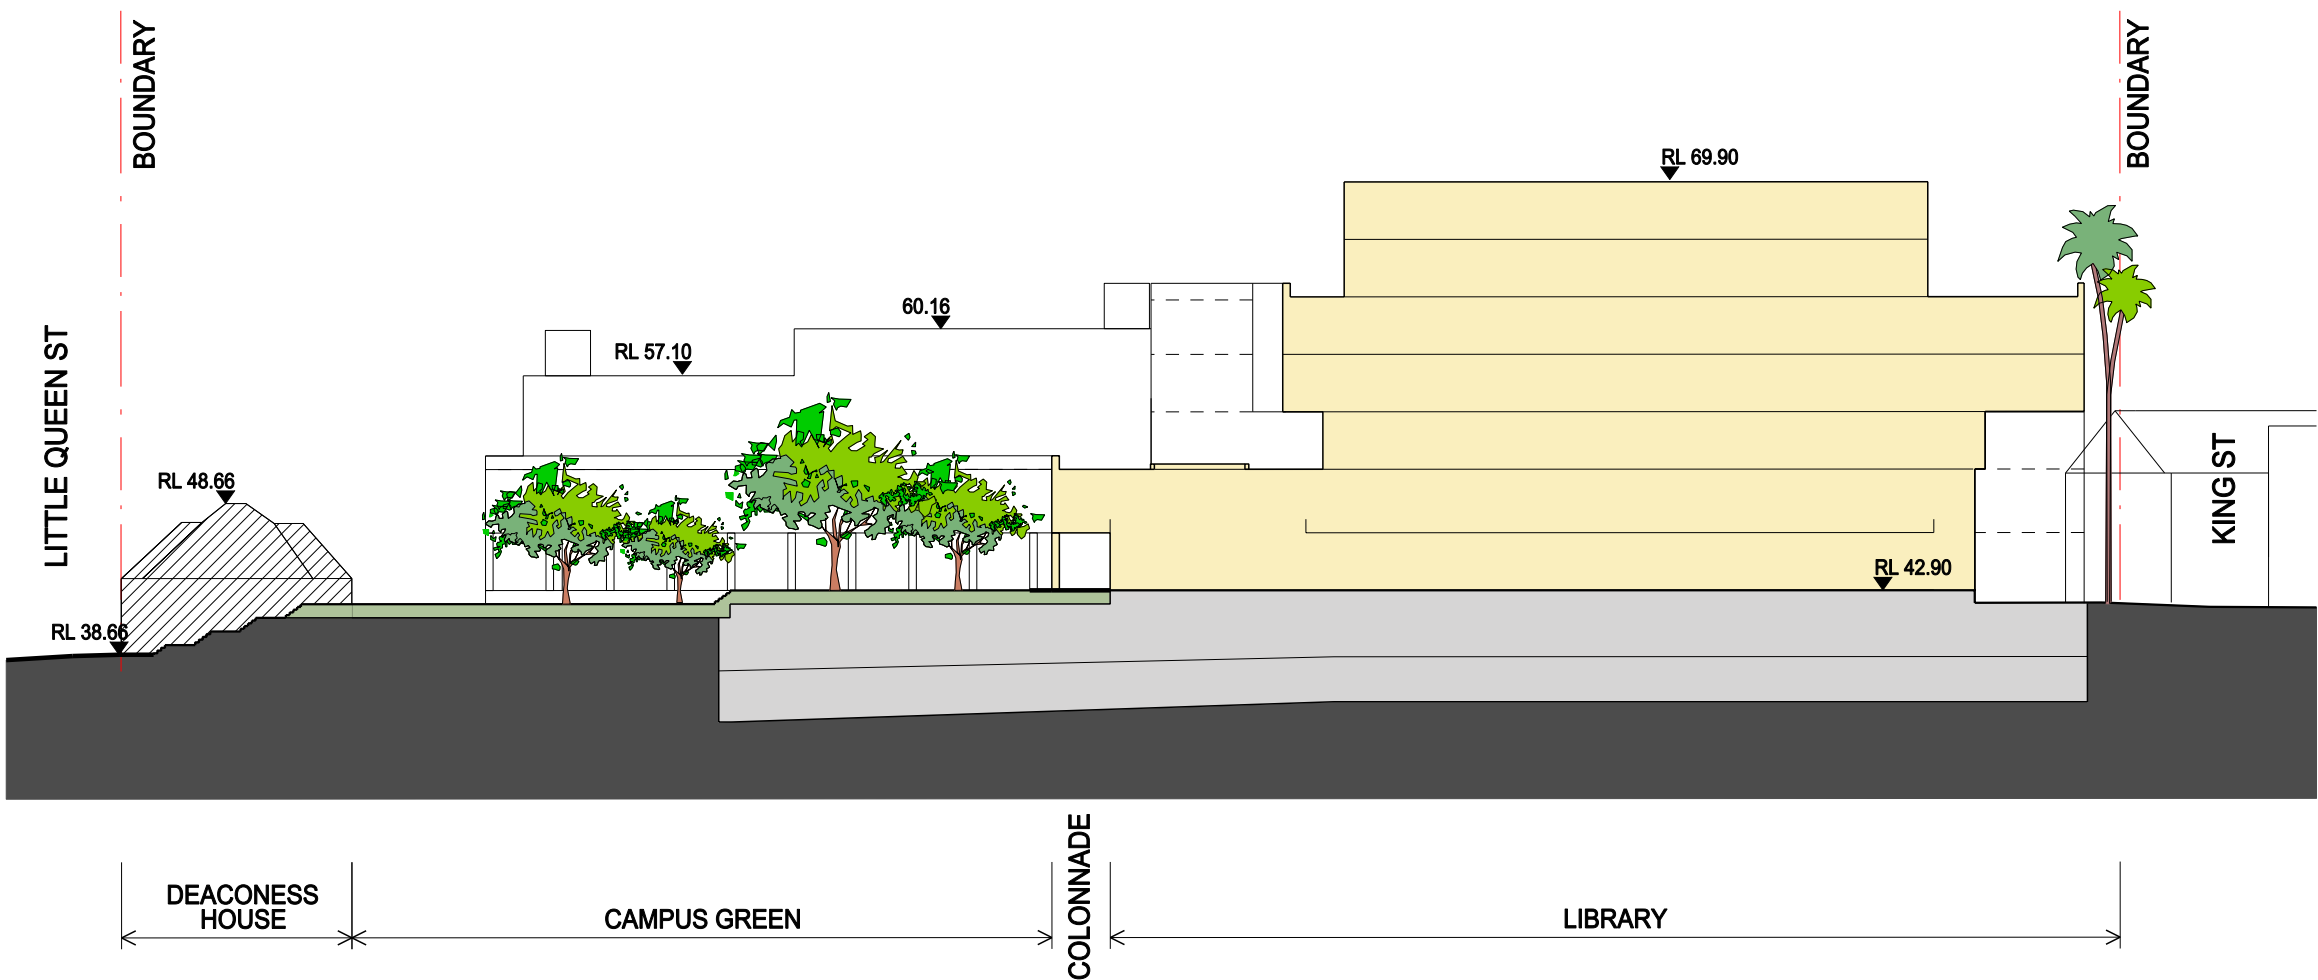

01 SECTION A1
SITE A
1:500



Revisions					Architect	Client	Project	Drawing Title	NORTH	Proj No.	Scale at A3	Drawing No	Issue
No	Date	Description	Ver	App'd									
A	16/10/09	CONCEPT PLAN	CC	ML	ALLEN JACK+COTTIER 79 Myrtle Street Chippendale NSW 2008 AUSTRALIA ph +61 2 9311 8222 fx +61 2 9311 8200 ABN 53 003 782 250	MOORE THEOLOGICAL COLLEGE	MOORE THEOLOGICAL COLLEGE CONCEPT PLAN	SITE A SECTIONS		09027	1:500	CP 3200	A
					Drawing Status								
					NOT FOR CONSTRUCTION								

Do not scale drawings. Use figured dimensions only. This drawing is the copyright of Allen Jack + Cottier Architects and is protected under the Copyright Act 1968. Do not alter, reproduce or transmit in any form, or by any means without the express permission of Allen Jack + Cottier Architects. Nominated Architects: Keith Cottier AM 2264, Glynn N Evans 2839, Michael Heenan 5264, Peter Ireland 6661, Reginald Smith 3312, Peter Stronach 3372.

PLOT DATE & TIME: 5/11/2009 4:37:48 PM PLOTTED & CHECKED BY: chng REF: Q:\Projects\07_075_Moore_College_Masterplan\design_files\sheet_files\09027_CP_3200.dgn