



KEY PLAN

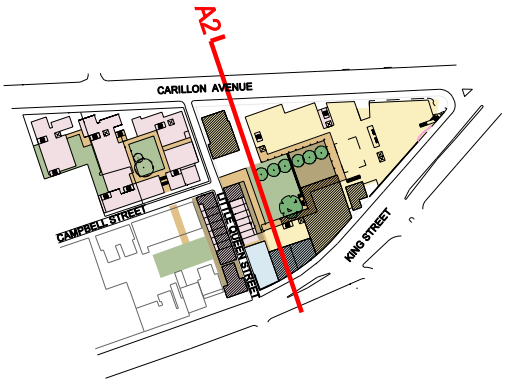

LEGEND

- CAMPUS GREEN
- RETAIL USES
- RESIDENTIAL USES
- ACADEMIC USES
- HARD PAVED LANDSCAPED AREA
- ROOF TERRACES + BALCONIES ETC
- CARPARKING
- ROOF
- RETAINED BUILDING FABRIC

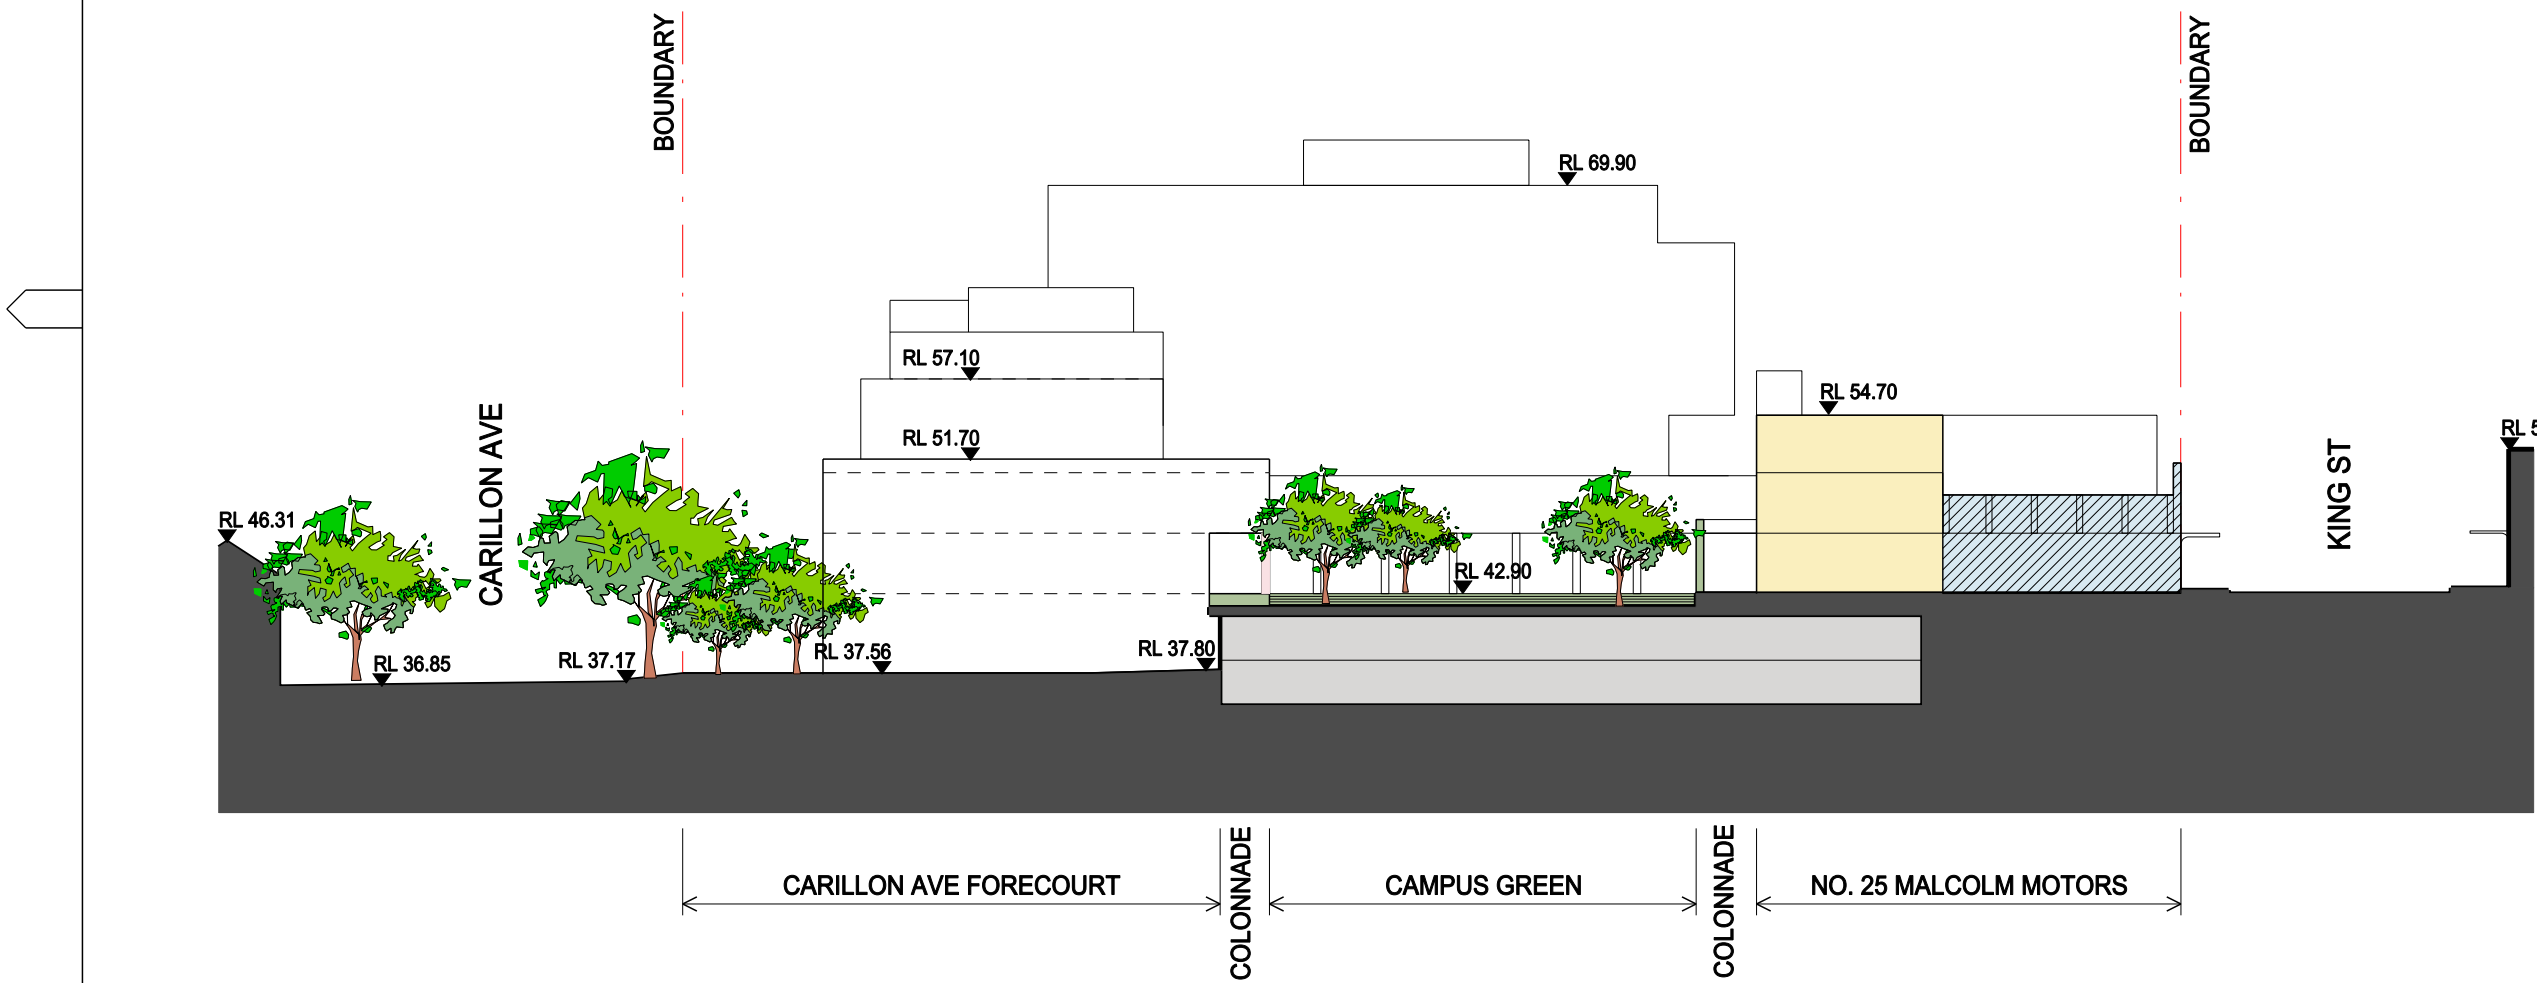

01 SECTION A2
SITE A
1:500



Revisions				
No	Date	Description	Ver	App'd
A	16/10/09	CONCEPT PLAN	CC	ML

Architect
ALLEN JACK+COTTIER
79 Myrtle Street Chippendale NSW 2008 AUSTRALIA
ph +61 2 9311 8222 fx +61 2 9311 8200 ABN 53 003 782 250


Client
MOORE THEOLOGICAL COLLEGE

Drawing Status
NOT FOR CONSTRUCTION

Project
**MOORE THEOLOGICAL COLLEGE
CONCEPT PLAN**

NEWTOWN

Drawing Title
SITE A SECTION 2

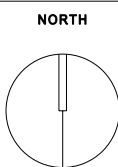

Proj No.	Scale at A3	Drawing No	Issue
09027	1:500	CP 3201	A
0 5 10 20 30m			