

A1 ARCHITECTURAL DRAWINGS

King Street Elevation

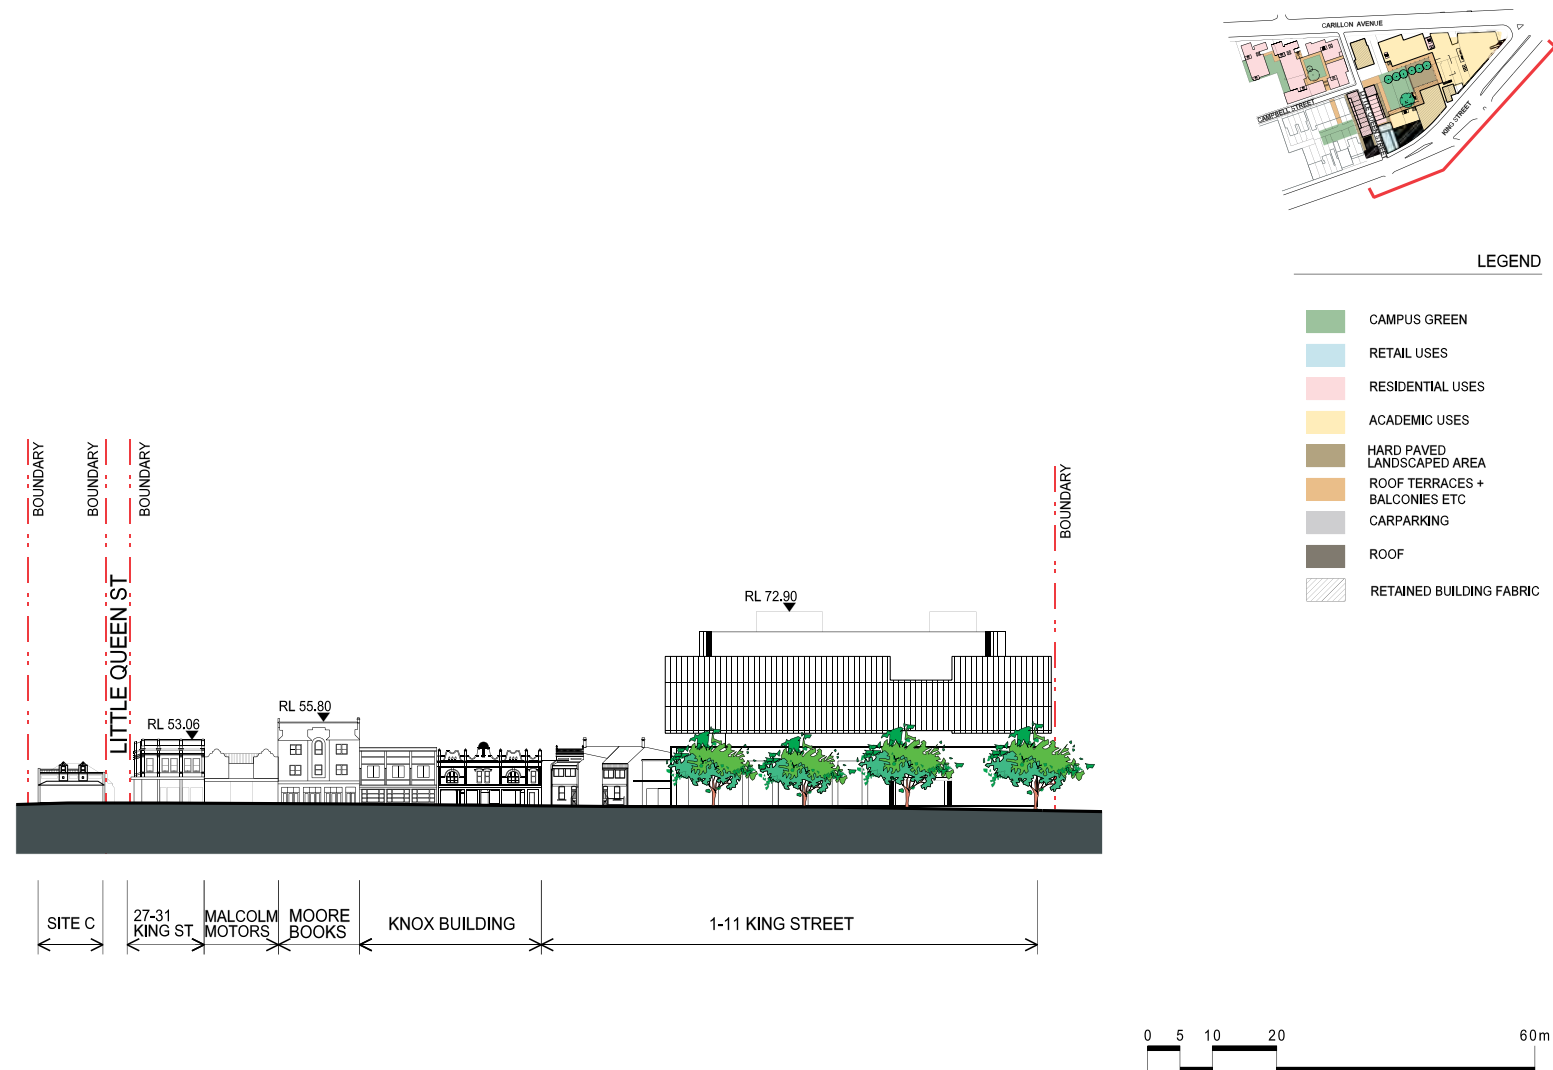


Figure CP 3101: King Street Elevation

Carillon Avenue Elevation



Figure CP 3100: Carillon Avenue Elevation

A1 ARCHITECTURAL DRAWINGS

Site A Section 1


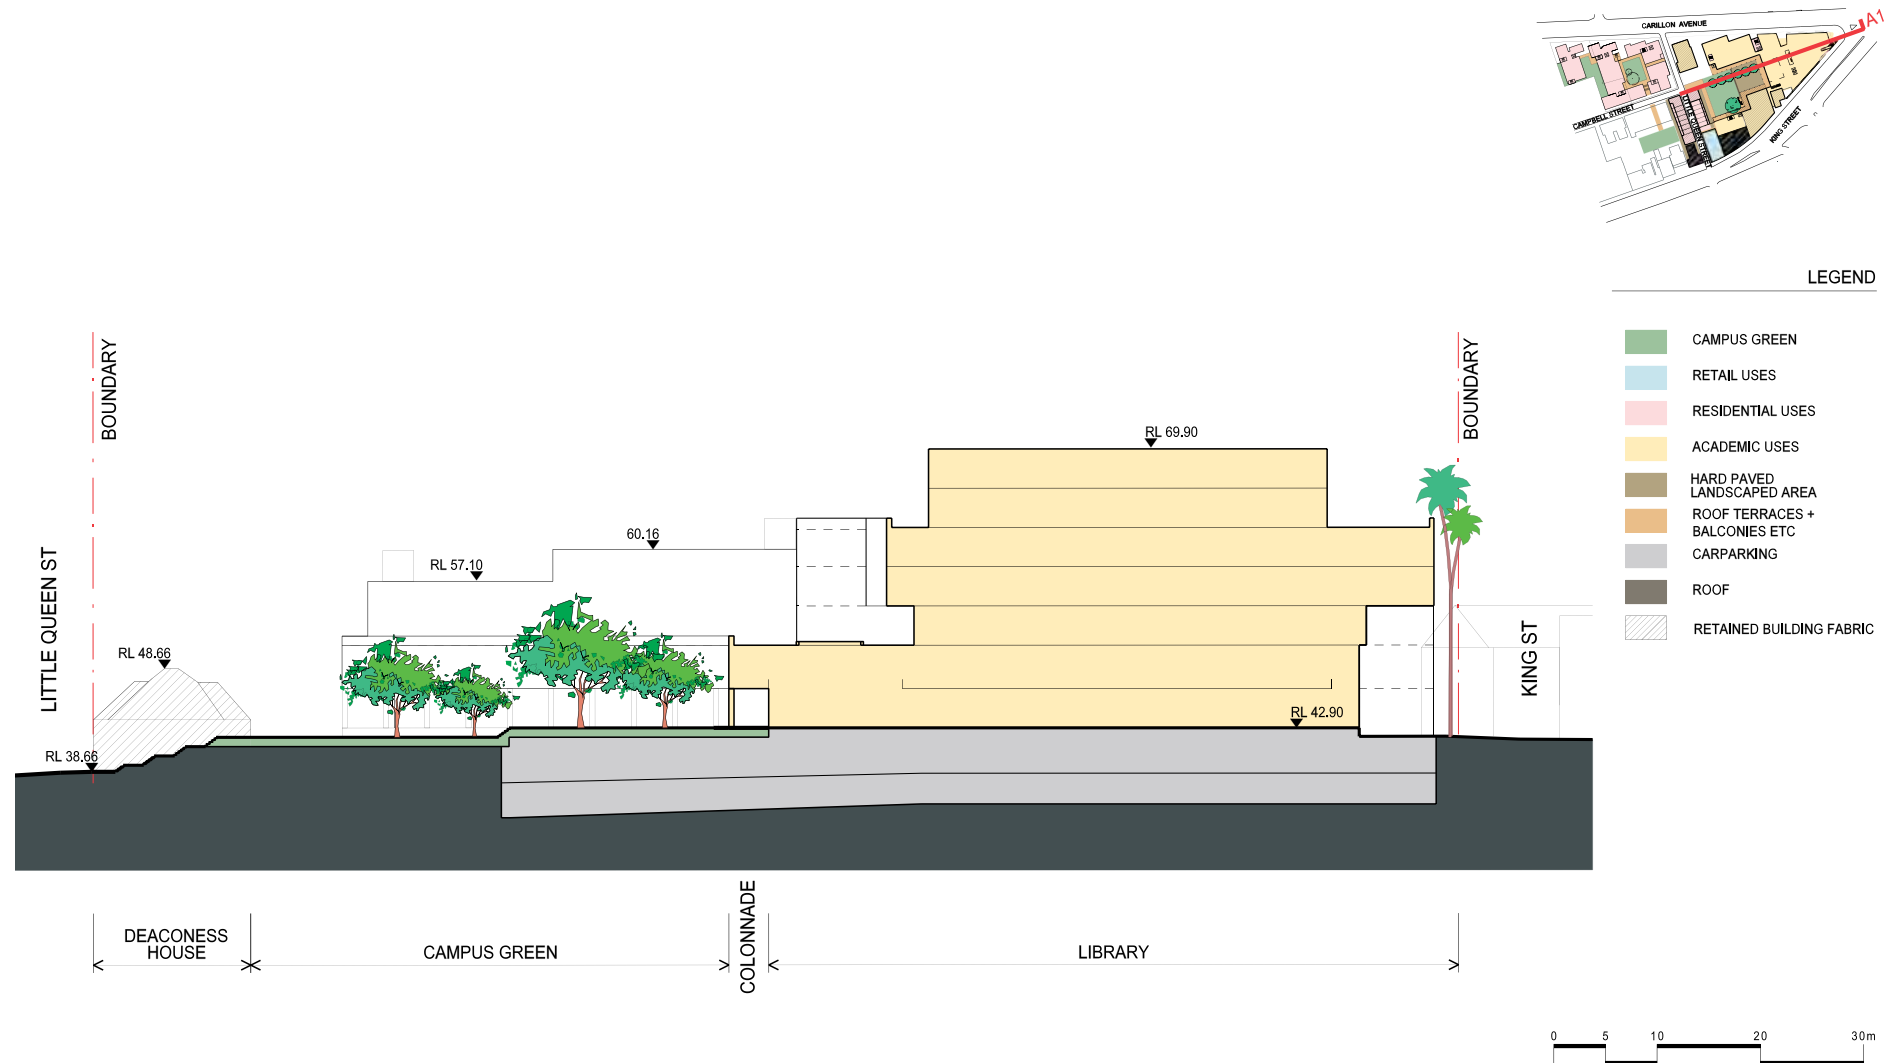


Figure CP 3200: Site A section 1

Site A Section 2

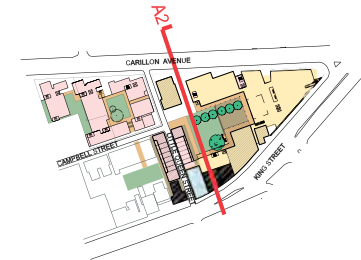

LEGEND

- CAMPUS GREEN
- RETAIL USES
- RESIDENTIAL USES
- ACADEMIC USES
- HARD PAVED LANDSCAPED AREA
- ROOF TERRACES + BALCONIES ETC
- CARPARKING
- ROOF
- RETAINED BUILDING FABRIC

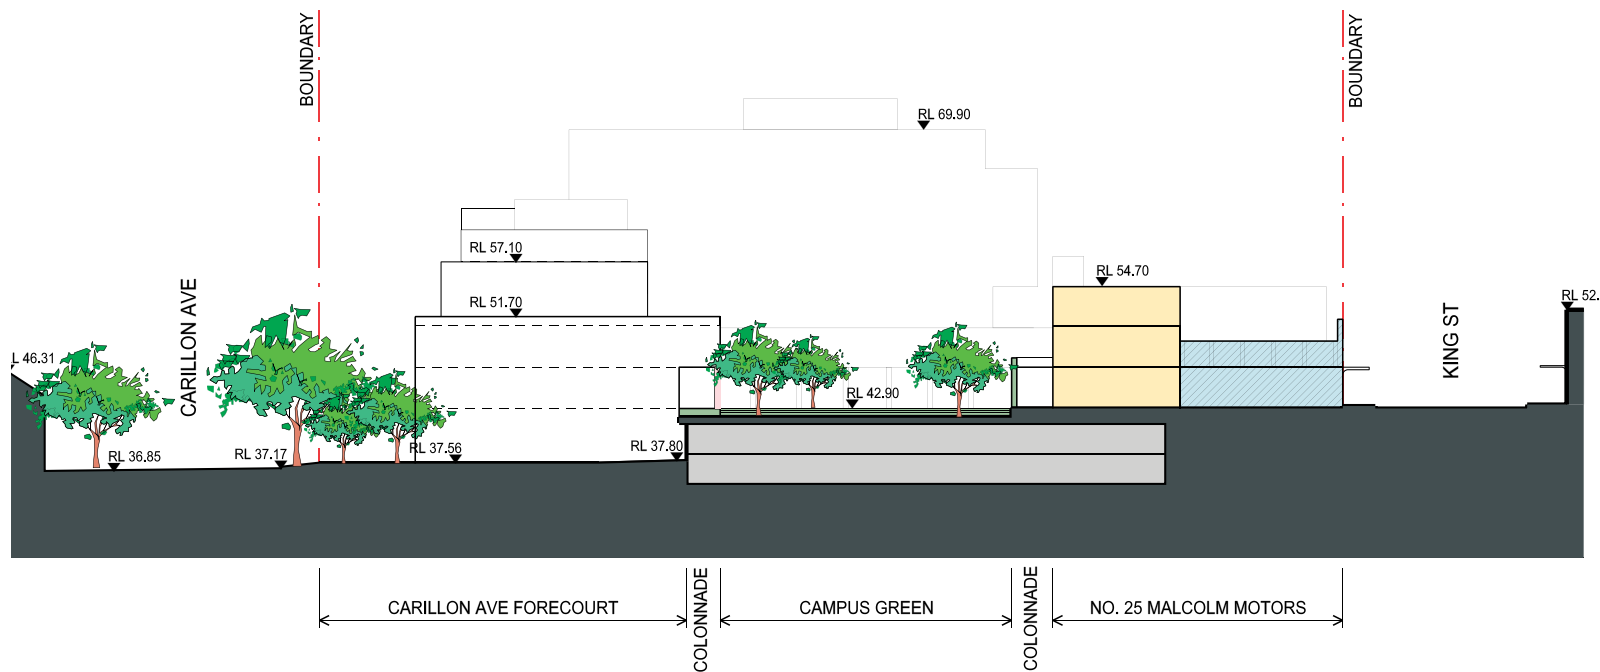


Figure CP 3201: Site A section 2

A1 ARCHITECTURAL DRAWINGS

Site B Section 1


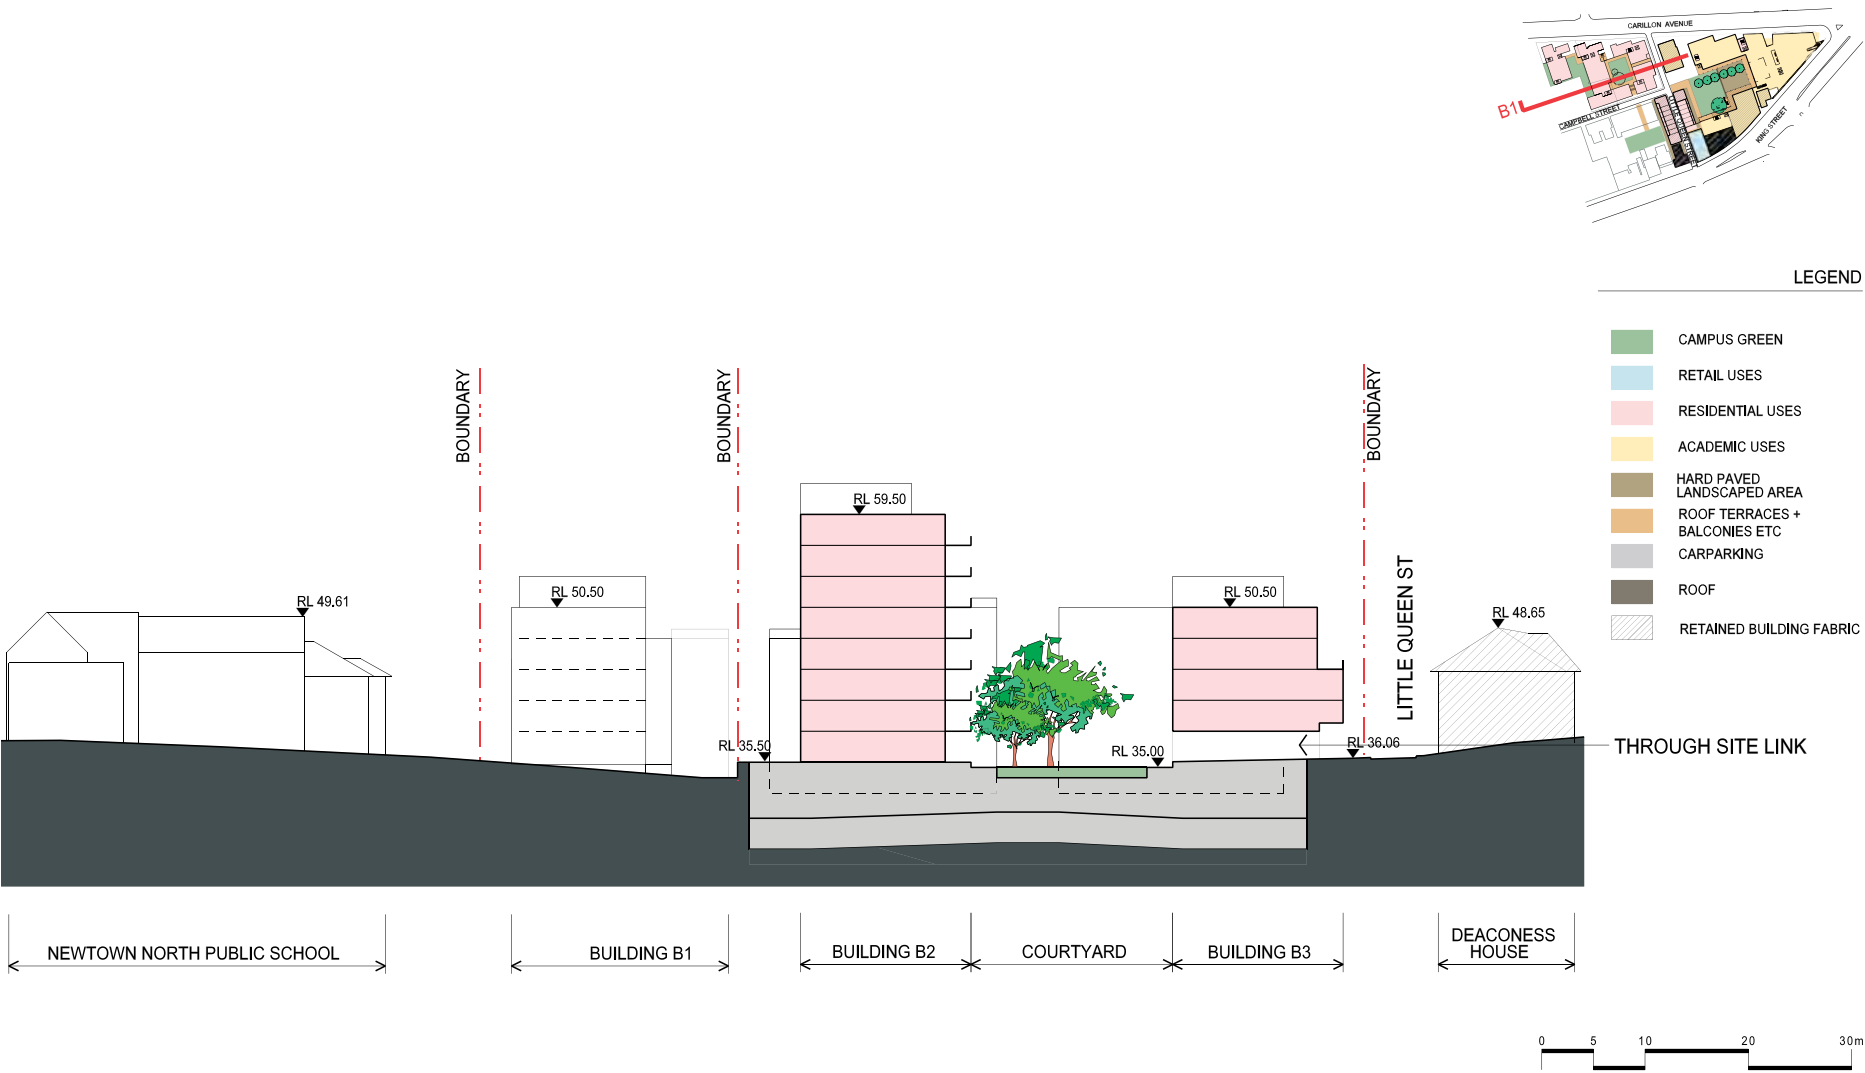


Figure CP 3202: Site B section 1

Site B Section 2

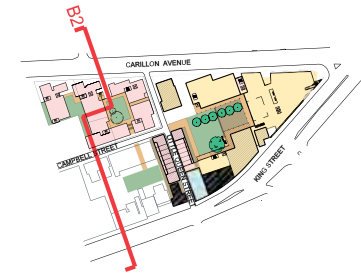

LEGEND

- CAMPUS GREEN
- RETAIL USES
- RESIDENTIAL USES
- ACADEMIC USES
- HARD PAVED LANDSCAPED AREA
- ROOF TERRACES + BALCONIES ETC
- CARPARKING
- ROOF
- RETAINED BUILDING FABRIC



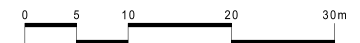


Figure CP 3203: Site B section 2

A1 ARCHITECTURAL DRAWINGS

Concept Plan Shadow Diagram - Winter

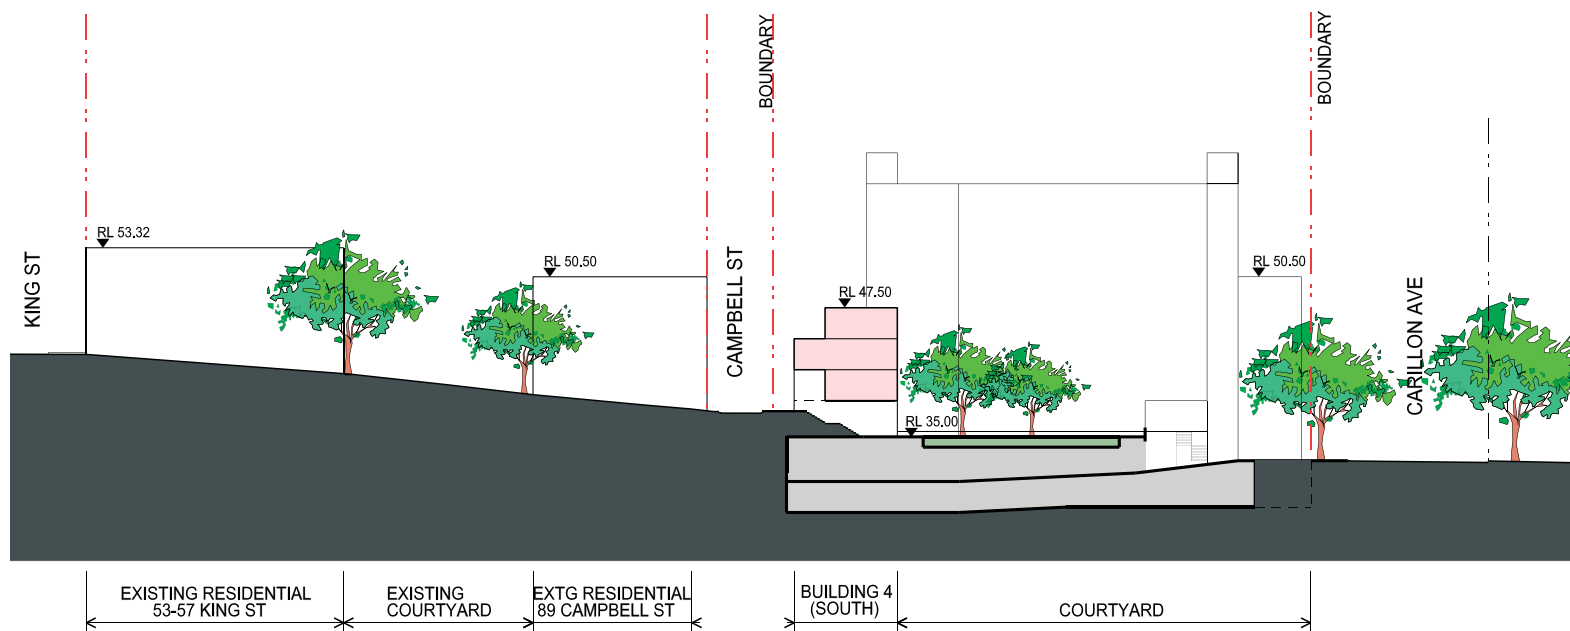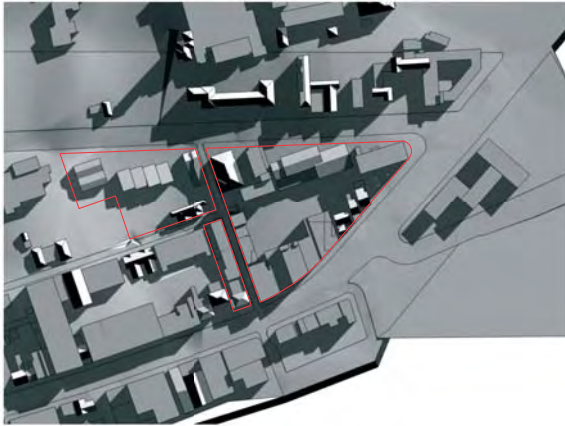

EXISTING WINTER 9 AM



EXISTING WINTER 12 NOON



EXISTING WINTER 3 PM



PROPOSED WINTER 9 AM



PROPOSED WINTER 12 NOON



PROPOSED WINTER 3 PM

Figure CP 3800: Concept plan shadow diagram - winter

Concept Plan Shadow Diagram - Equinox



EXISTING EQUINOX 9 AM



EXISTING EQUINOX 12 NOON



EXISTING EQUINOX 3 PM



PROPOSED EQUINOX 9 AM



PROPOSED EQUINOX 12 NOON



PROPOSED EQUINOX 3 PM

Figure CP 3801: Concept plan shadow diagram - equinox

A2 ARCHITECTURAL DRAWINGS

SITE PLAN EXISTING



Figure PA 1100: Demolition Plan