


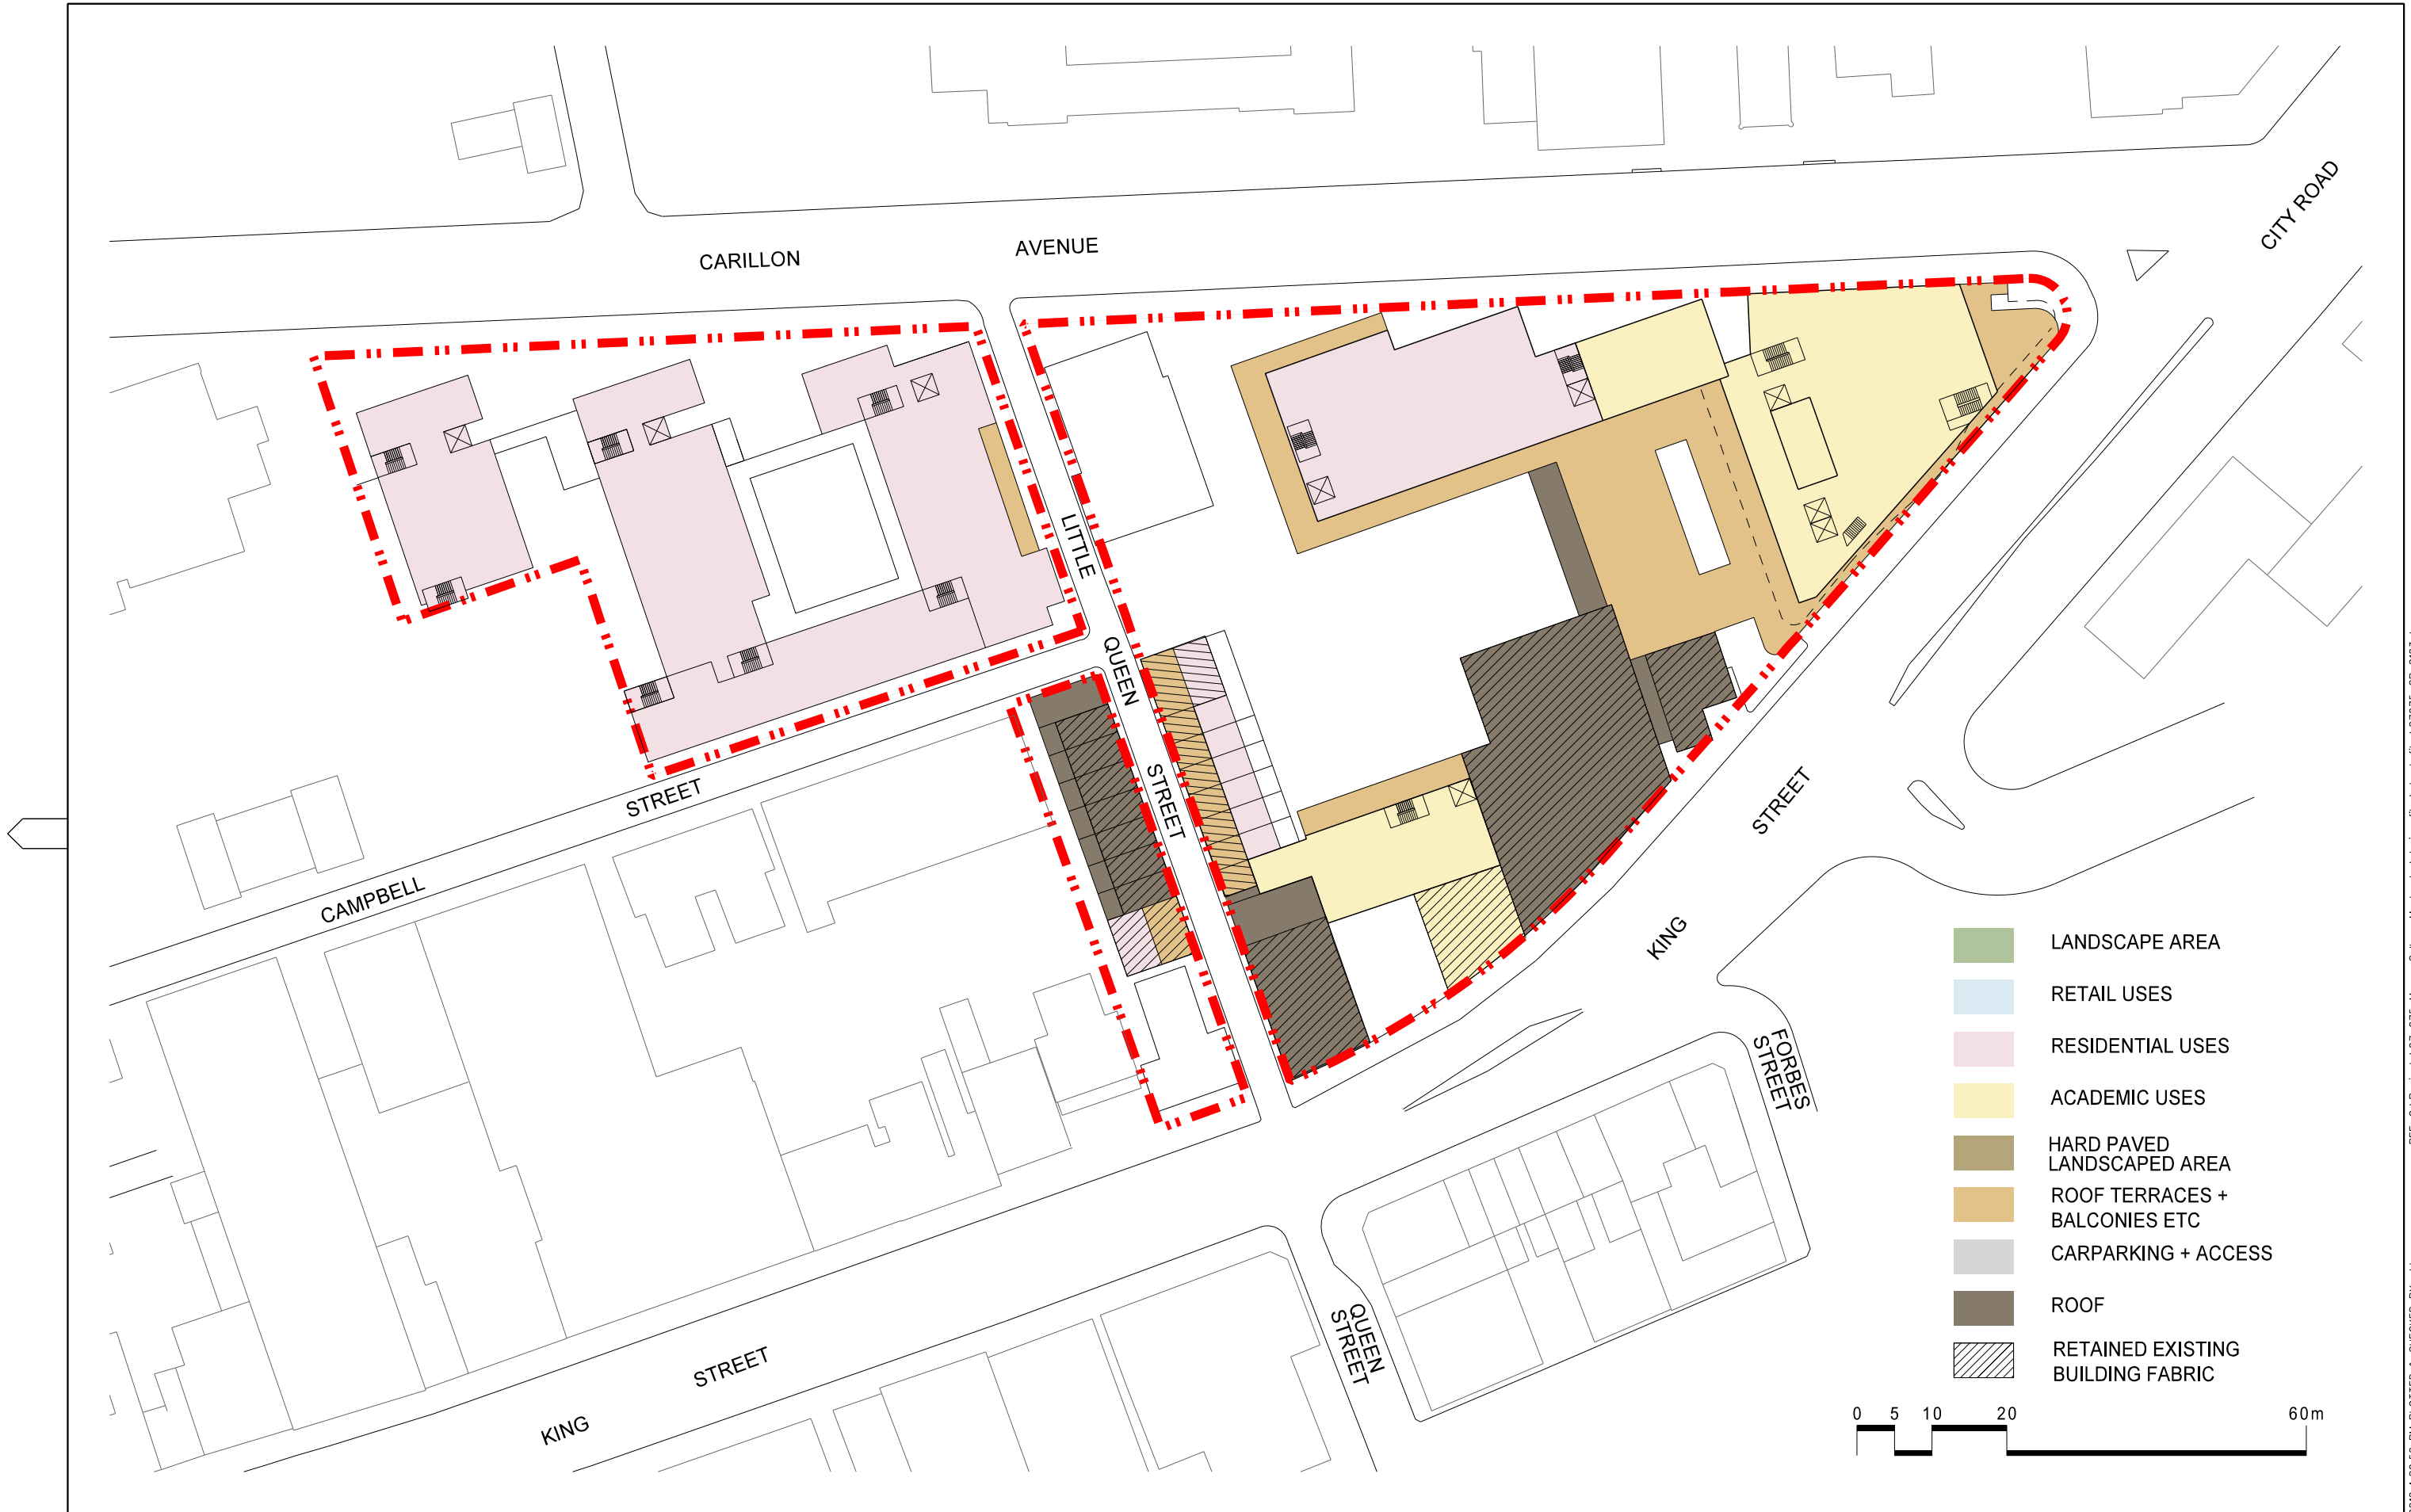

Revisions				
No	Date	Description	Ver	App'd
01	01/07/10	CONCEPT PLAN	CC	ML
02	21/07/10	CONCEPT PLAN	CC	ML

Architect

AJ+C
ALLEN JACK+COTTIER

79 Myrtle Street Chippendale NSW 2008 AUSTRALIA
ph +61 2 9311 8222 fx +61 2 9311 8200 ABN 53 003 782 250

Client

MOORE THEOLOGICAL COLLEGE

Drawing Status

NOT FOR CONSTRUCTION

Project

MOORE THEOLOGICAL COLLEGE
CONCEPT PLAN

NEWTOWN

Drawing Title

LEVEL 3 PLAN

NORTH

Proj No.	Scale at A3	Drawing No	Issue
07075	1:800	CP2103	02

Do not scale drawings. Use figured dimensions only. This drawing is the copyright of Allen Jack + Cottier Architects and is protected under the Copyright Act 1968. Do not alter, reproduce or transmit in any form, or by any means without the express permission of Allen Jack + Cottier Architects. Nominated Architects: Keith Cottier AM 2264, Glynn N Evans 2839, Michael Heenan 5264, Peter Ireland 6661, Reginald Smith 3312, Peter Stronach 3372.