



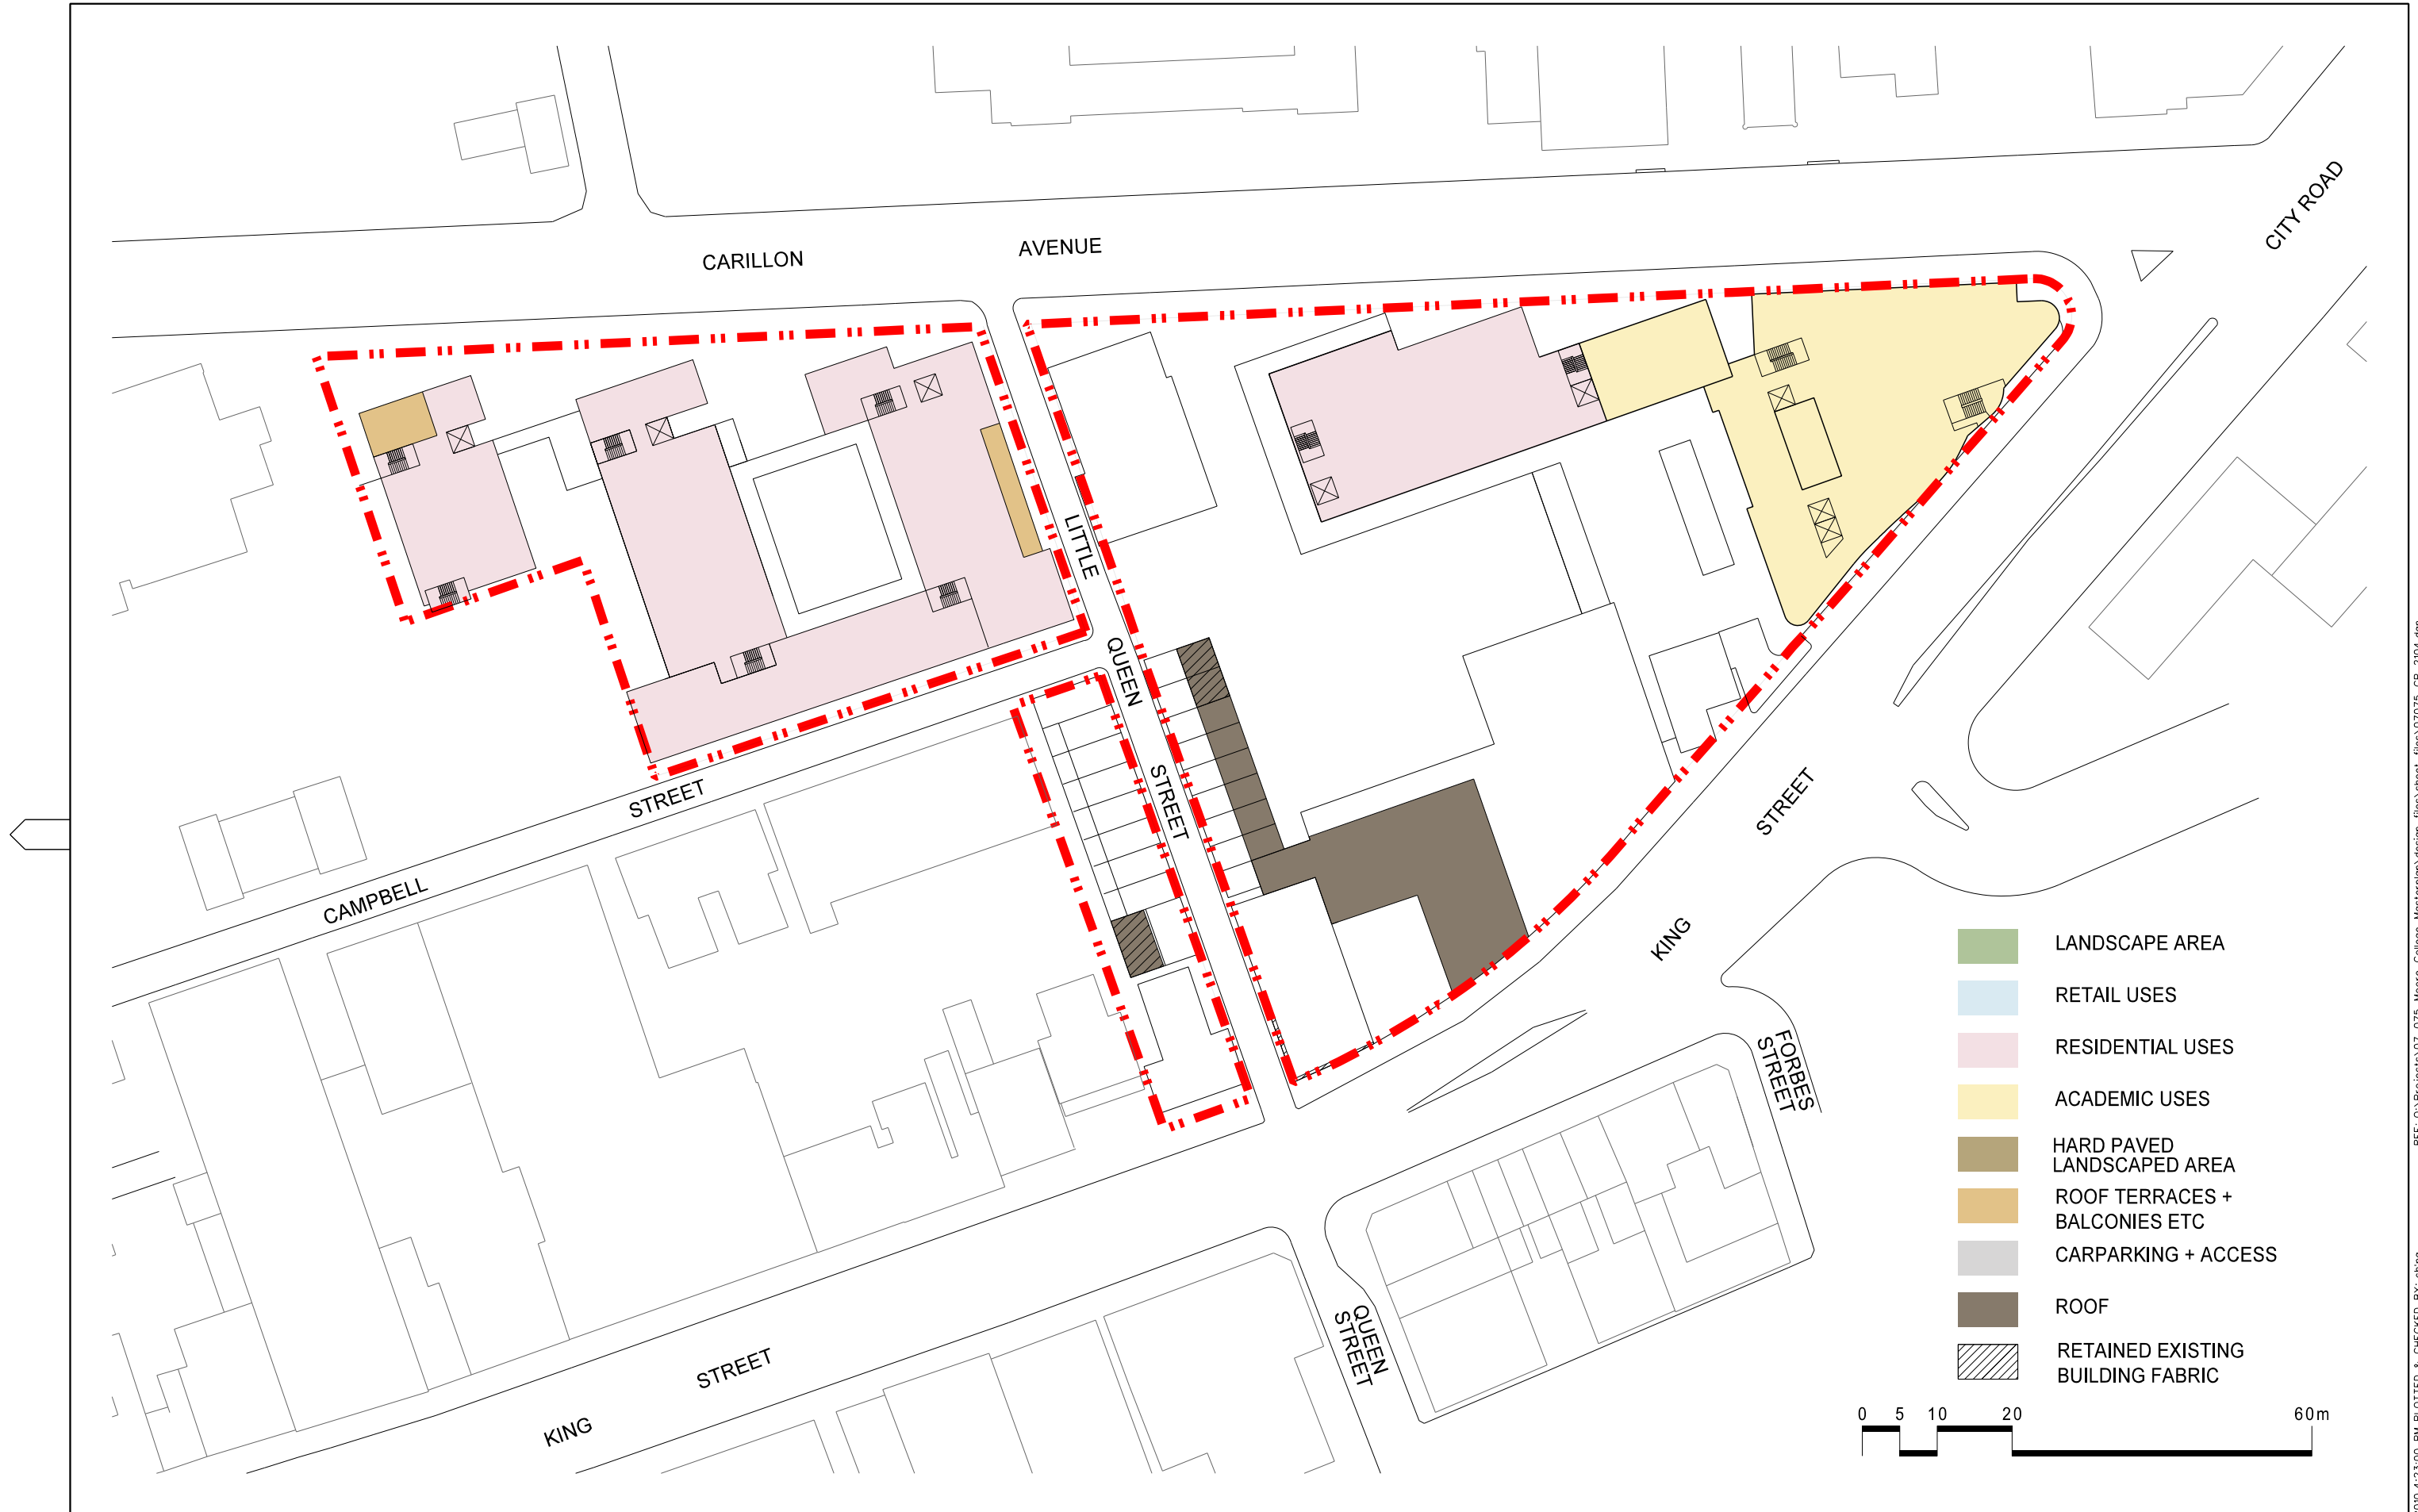

- LANDSCAPE AREA
- RETAIL USES
- RESIDENTIAL USES
- ACADEMIC USES
- HARD PAVED LANDSCAPED AREA
- ROOF TERRACES + BALCONIES ETC
- CARPARKING + ACCESS
- ROOF
- RETAINED EXISTING BUILDING FABRIC

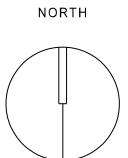

Revisions					Architect		Client		Project		Drawing Title		Proj No.		Scale at A3		Drawing No		Issue	
No	Date	Description	Ver	App'd	AJ+C ALLEN JACK+COTTIER 79 Myrtle Street Chippendale NSW 2008 AUSTRALIA ph +61 2 9311 8222 fx +61 2 9311 8200 ABN 53 003 782 250		MOORE THEOLOGICAL COLLEGE		MOORE THEOLOGICAL COLLEGE CONCEPT PLAN		LEVEL 4 PLAN		07075		1:800		CP2104		02	
01	01/07/10	CONCEPT PLAN																		
02	21/07/10	CONCEPT PLAN																		
							Drawing Status		NEWTOWN											
							NOT FOR CONSTRUCTION													

Do not scale drawings. Use figured dimensions only. This drawing is the copyright of Allen Jack + Cottier Architects and is protected under the Copyright Act 1968. Do not alter, reproduce or transmit in any form, or by any means without the express permission of Allen Jack + Cottier Architects. Nominated Architects: Keith Cottier AM 2264, Glynn N Evans 2839, Michael Heenan 5264, Peter Ireland 6661, Reginald Smith 3312, Peter Stronach 3372.

REF: Q:\Projects\07_075_Moore_College_Masterplan\design_files\street_files\07075_CP_2104.dgn
PLOT DATE & TIME: 23/07/2010 4:23:00 PM PLOTTED & CHECKED BY: chng