



KEY PLAN

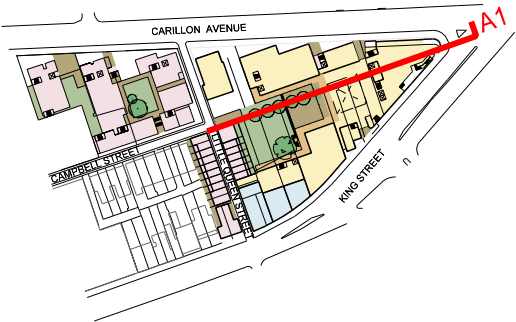


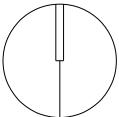
LEGEND

- LANDSCAPE AREA
- RETAIL USES
- RESIDENTIAL USES
- ACADEMIC USES
- HARD PAVED LANDSCAPED AREA
- ROOF TERRACES + BALCONIES ETC
- CARPARKING + ACCESS
- ROOF
- RETAINED EXISTING BUILDING FABRIC

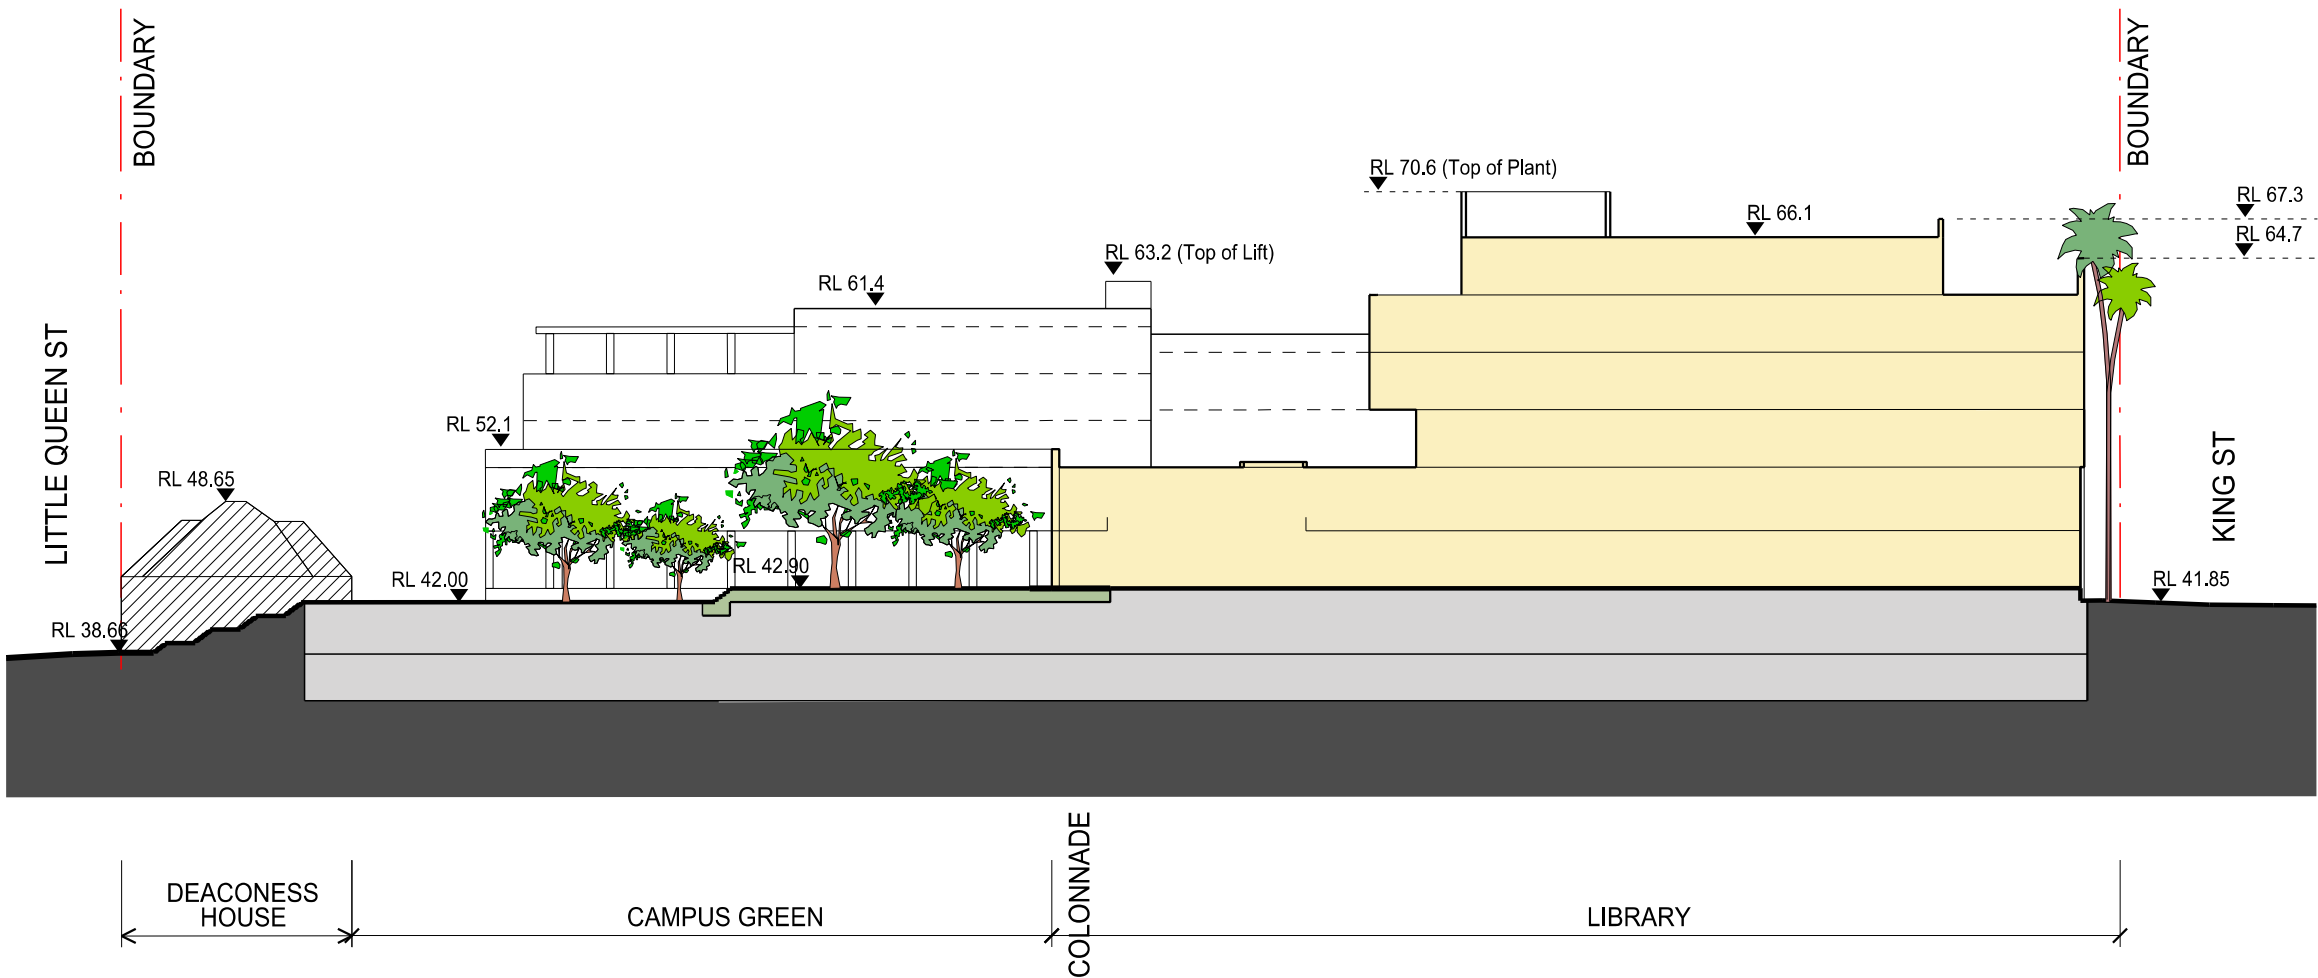

01 SECTION A1
SITE A
1:500



Revisions					Architect		Client	Project	Drawing Title	NORTH	Proj No.	Scale at A3	Drawing No	Issue
No	Date	Description	Ver	App'd										
A	16/10/09	CONCEPT PLAN	CC	ML	 ALLEN JACK+COTTIER 79 Myrtle Street Chippendale NSW 2008 AUSTRALIA ph +61 2 9311 8222 fx +61 2 9311 8200 ABN 53 003 782 250		MOORE THEOLOGICAL COLLEGE	MOORE THEOLOGICAL COLLEGE CONCEPT PLAN	SITE A SECTION A1		07075	1:500	CP3200	D
B	05/11/09	CONCEPT PLAN	CC	ML										
C	30/03/10	PREFERRED PROJECT REPORT	CC	ML										
D	15/07/10	PREFERRED PROJECT REPORT	CC	ML										
							Drawing Status	NEWTOWN						
							NOT FOR CONSTRUCTION							

Do not scale drawings. Use figured dimensions only. This drawing is the copyright of Allen Jack + Cottier Architects and is protected under the Copyright Act 1968. Do not alter, reproduce or transmit in any form, or by any means without the express permission of Allen Jack + Cottier Architects. Nominated Architects: Keith Cottier AM 2264, Glynn N Evans 2839, Michael Heenan 5264, Peter Ireland 6661, Reginald Smith 3312, Peter Stronach 3372.