



KEY PLAN

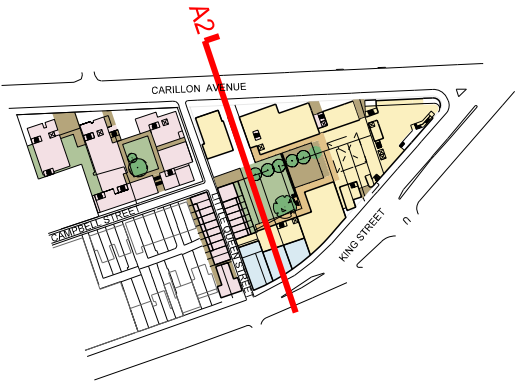

LEGEND

- LANDSCAPE AREA
- RETAIL USES
- RESIDENTIAL USES
- ACADEMIC USES
- HARD PAVED LANDSCAPED AREA
- ROOF TERRACES + BALCONIES ETC
- CARPARKING + ACCESS
- ROOF
- RETAINED BUILDING FABRIC

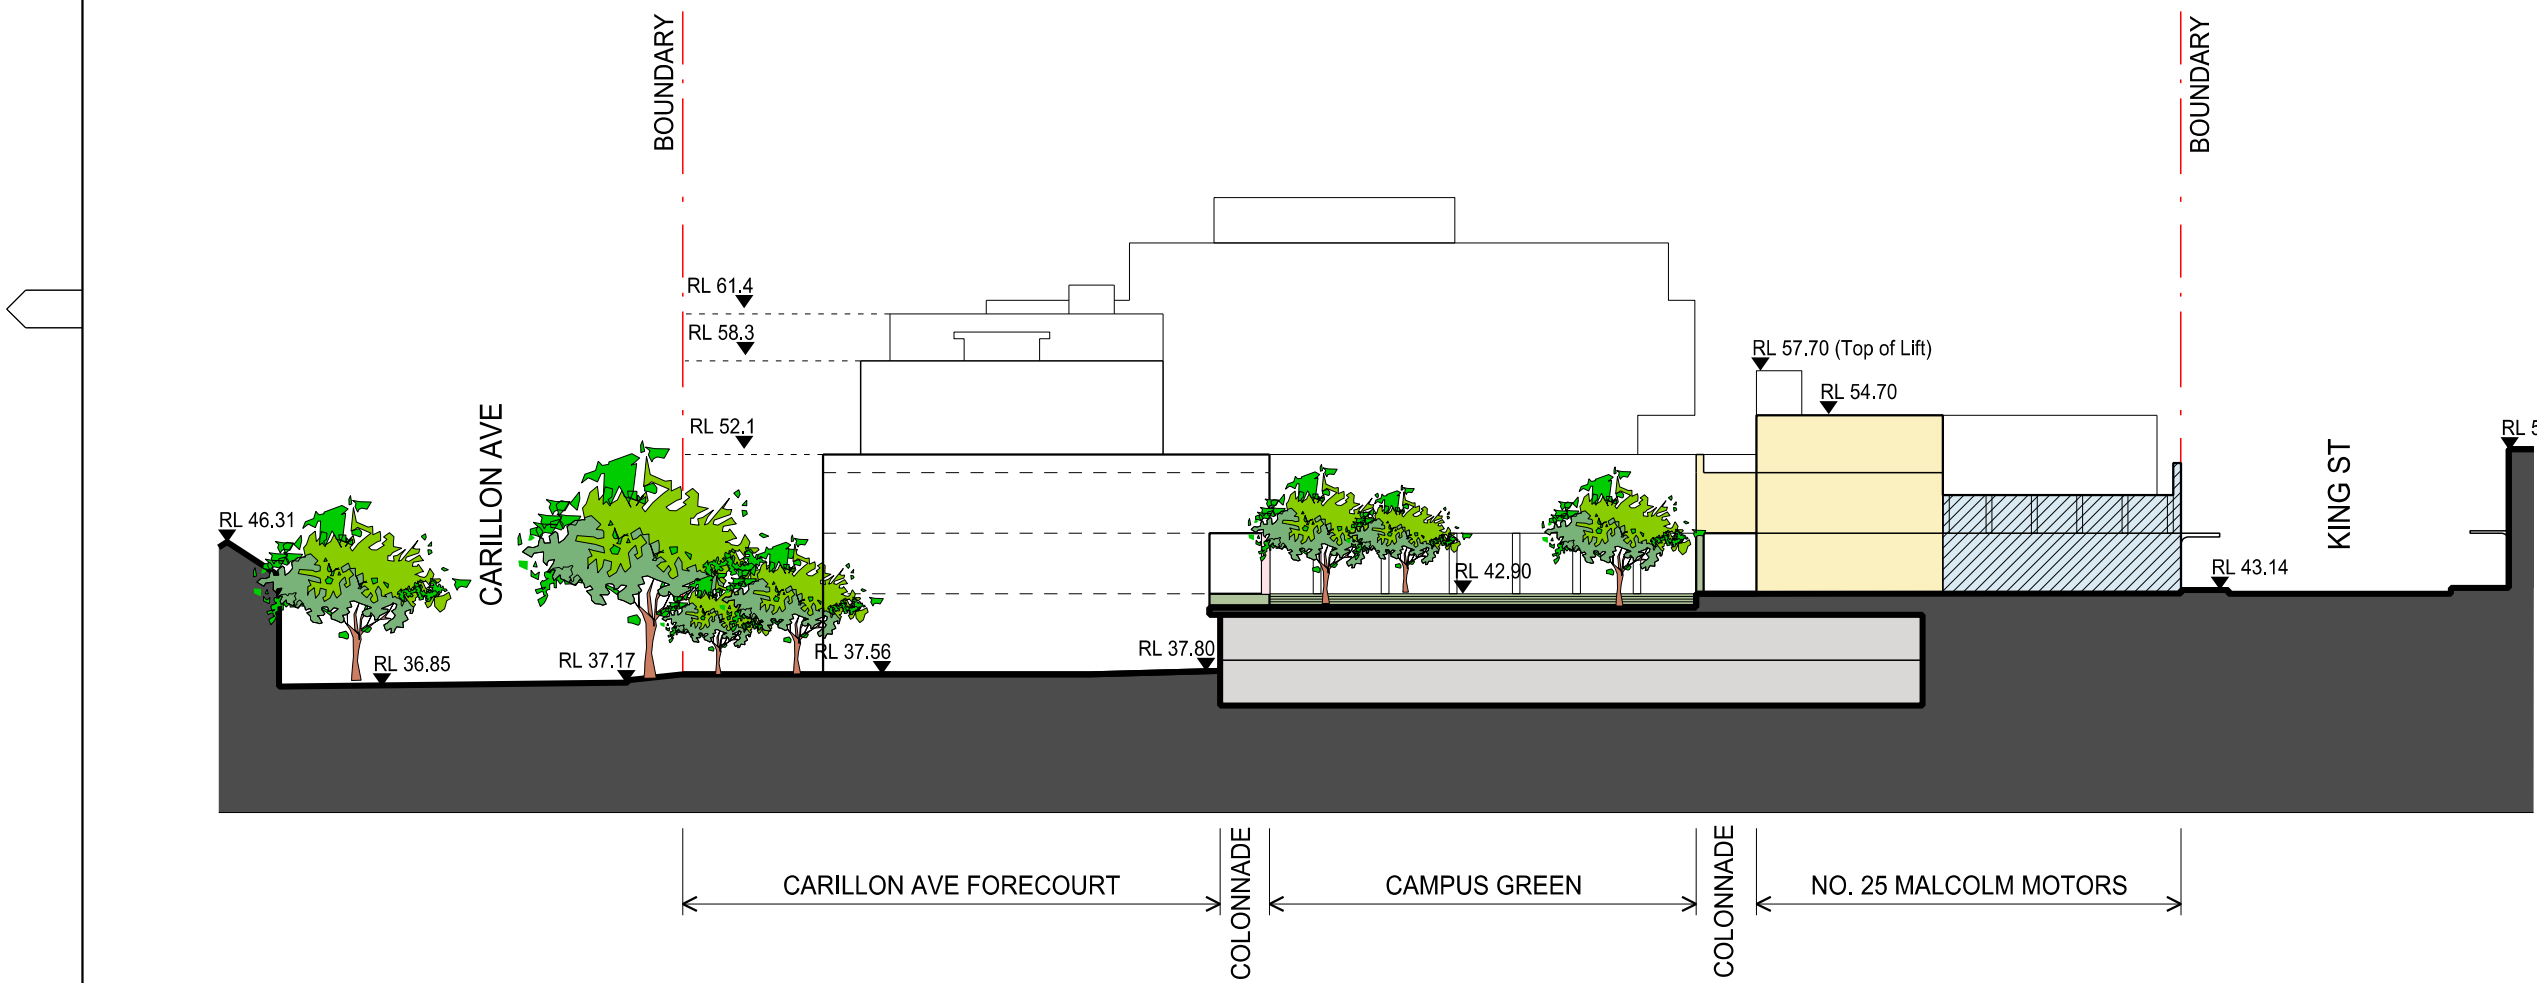

01 SECTION A2
SITE A
1:500



Revisions				
No	Date	Description	Ver	App'd
A	16/10/09	CONCEPT PLAN	CC	ML
B	05/11/09	CONCEPT PLAN	CC	ML
C	30/03/10	PREFERRED PROJECT REPORT	CC	ML
D	15/07/10	PREFERRED PROJECT REPORT	CC	ML

Architect

AJ+C
ALLEN JACK+COTTIER

79 Myrtle Street Chippendale NSW 2008 AUSTRALIA
ph +61 2 9311 8222 fx +61 2 9311 8200 ABN 53 003 782 250

Client

MOORE THEOLOGICAL COLLEGE

Drawing Status

NOT FOR CONSTRUCTION


Project

MOORE THEOLOGICAL COLLEGE
CONCEPT PLAN

NEWTOWN

Drawing Title

SITE A
SECTION A2

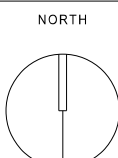

Proj No.	Scale at A3	Drawing No	Issue
07075	1:500	CP3201	D