



KEY PLAN

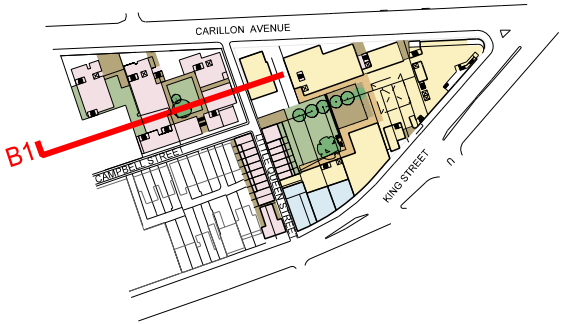

LEGEND

- LANDSCAPE AREA
- RETAIL USES
- RESIDENTIAL USES
- ACADEMIC USES
- HARD PAVED LANDSCAPED AREA
- ROOF TERRACES + BALCONIES ETC
- CARPARKING + ACCESS
- ROOF
- RETAINED EXISTING BUILDING FABRIC


THROUGH SITE LINK

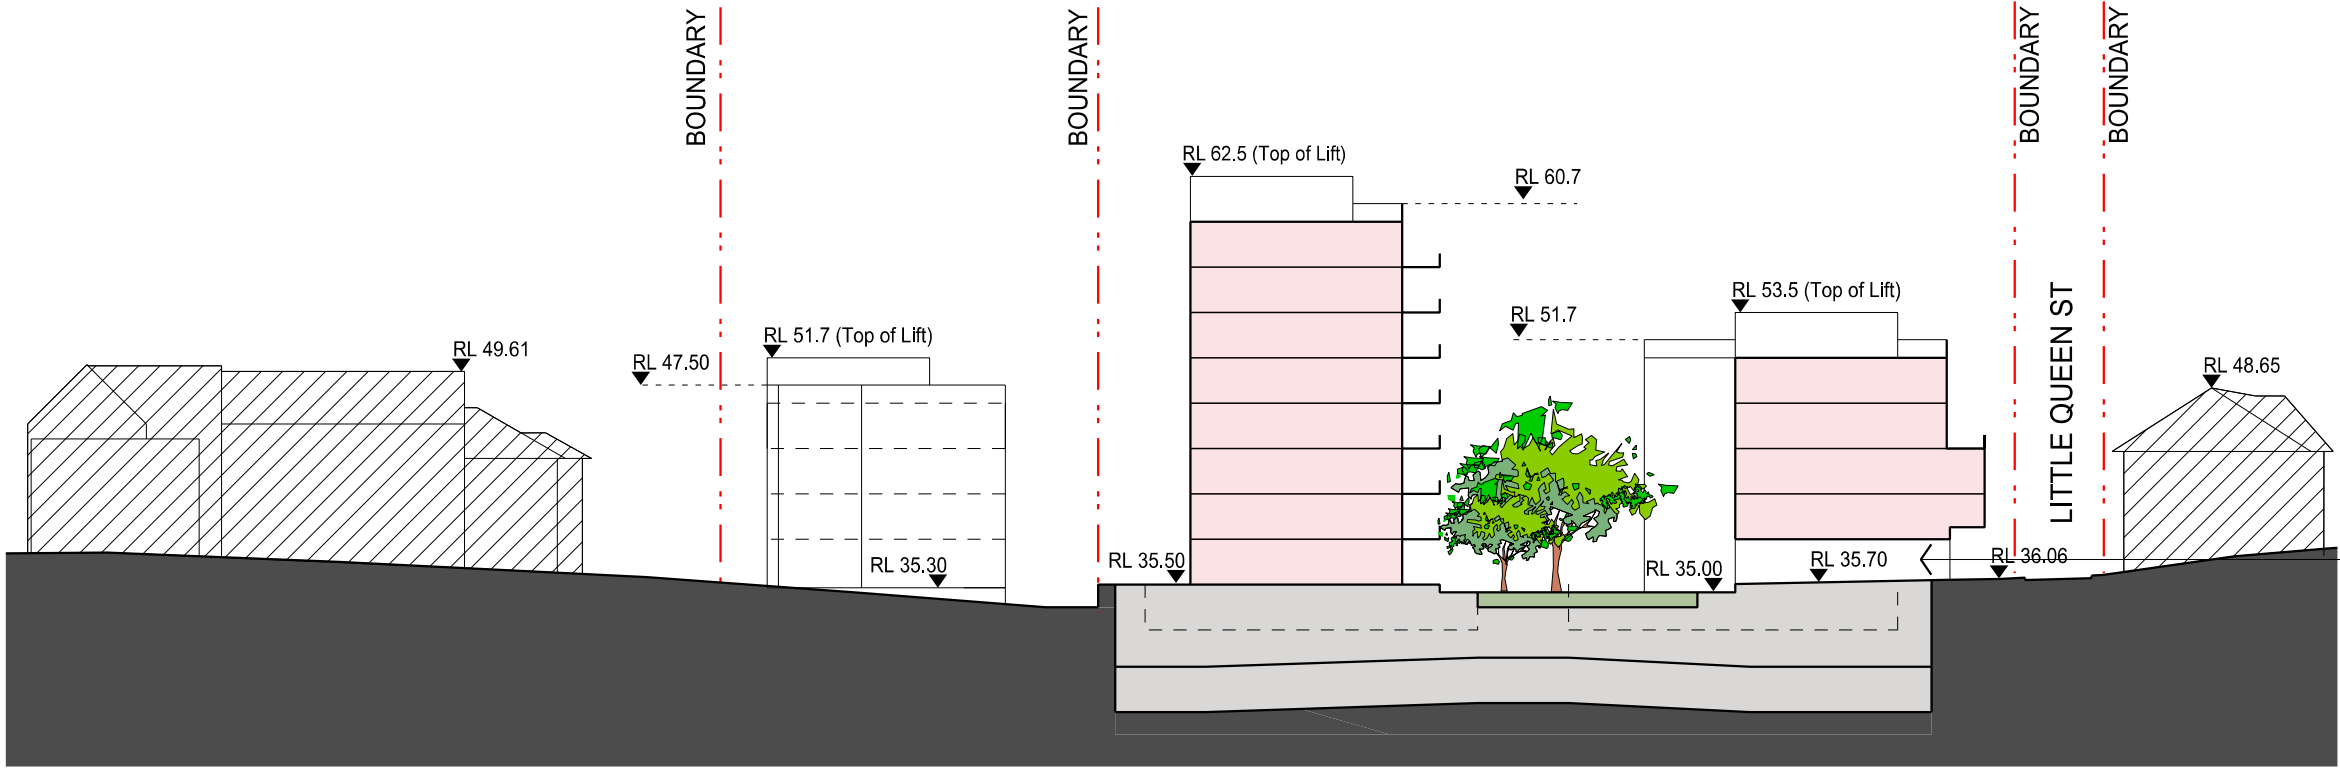

NEWTOWN NORTH PUBLIC SCHOOL BUILDING B1 BUILDING B2 COURTYARD BUILDING B3 DEACONESS HOUSE

01 SECTION B1
SITE B
1:500



Revisions					Architect		Client		Project		Drawing Title		NORTH		Proj No.		Scale at A3		Drawing No		Issue	
No	Date	Description	Ver	App'd	<div>AJ+C</div> <div>ALLEN JACK+COTTIER</div> <div>79 Myrtle Street Chippendale NSW 2008 AUSTRALIA</div> <div>ph +61 2 9311 8222 fx +61 2 9311 8200 ABN 53 003 782 250</div>		MOORE THEOLOGICAL COLLEGE		MOORE THEOLOGICAL COLLEGE CONCEPT PLAN		SITE B SECTION B1				07075		1:500		CP3202		D	
A	16/10/09	CONCEPT PLAN		CC ML																		
B	05/11/09	CONCEPT PLAN		CC ML																		
C	30/03/10	PREFERRED PROJECT REPORT		CC ML																		
D	15/07/10	PREFERRED PROJECT REPORT		CC ML																		
							Drawing Status															
							NOT FOR CONSTRUCTION															

Do not scale drawings. Use figured dimensions only. This drawing is the copyright of Allen Jack + Cottier Architects and is protected under the Copyright Act 1968. Do not alter, reproduce or transmit in any form, or by any means without the express permission of Allen Jack + Cottier Architects. Nominated Architects: Keith Cottier AM 2264, Glynn N Evans 2839, Michael Heenan 5264, Peter Ireland 6661, Reginald Smith 3312, Peter Stronach 3372.