




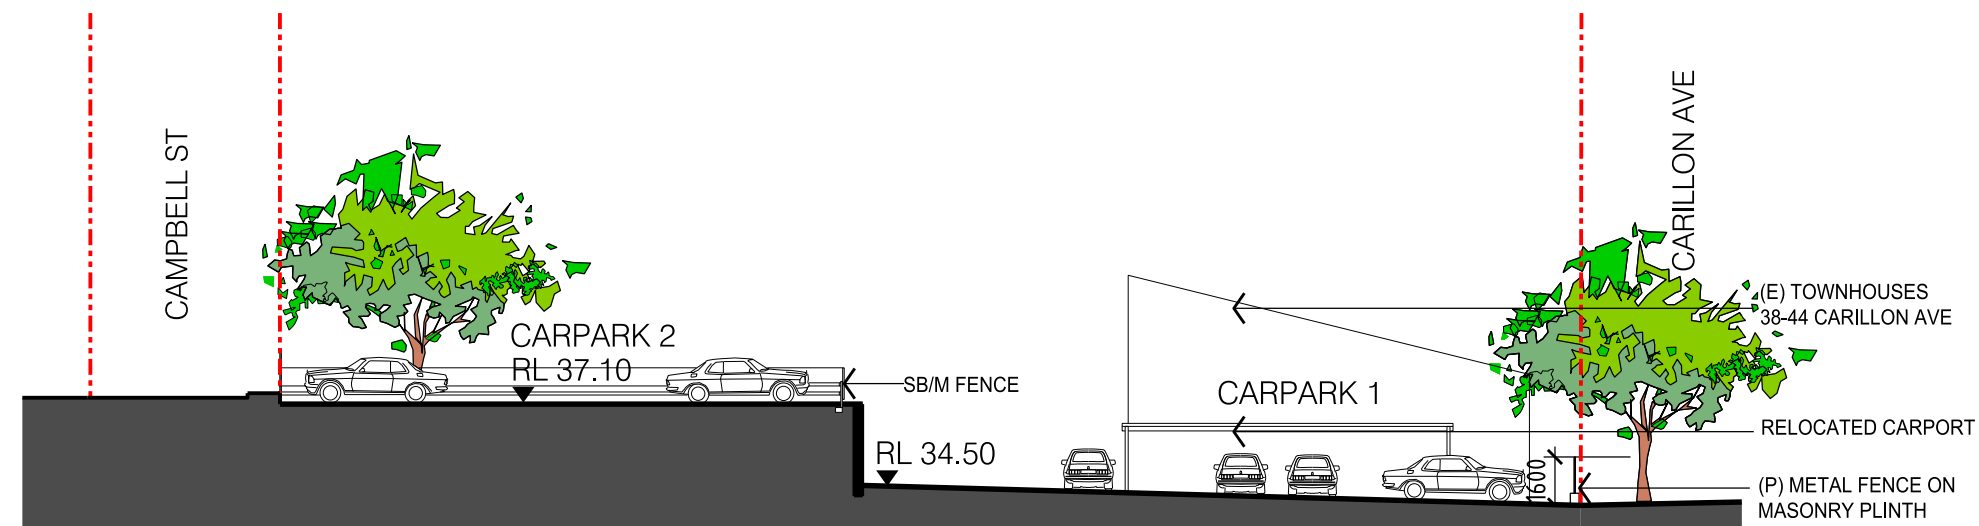

01 SECTION A
1:250

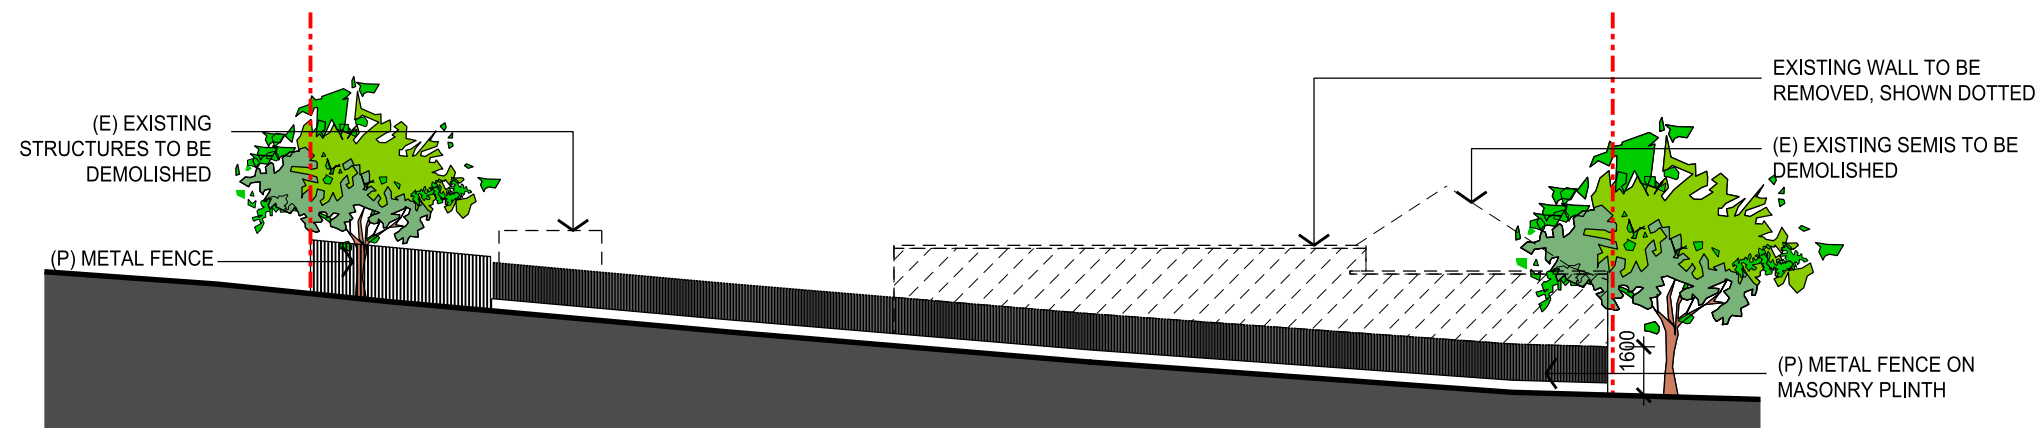

02 LITTLE QUEEN ST ELEVATION
1:250

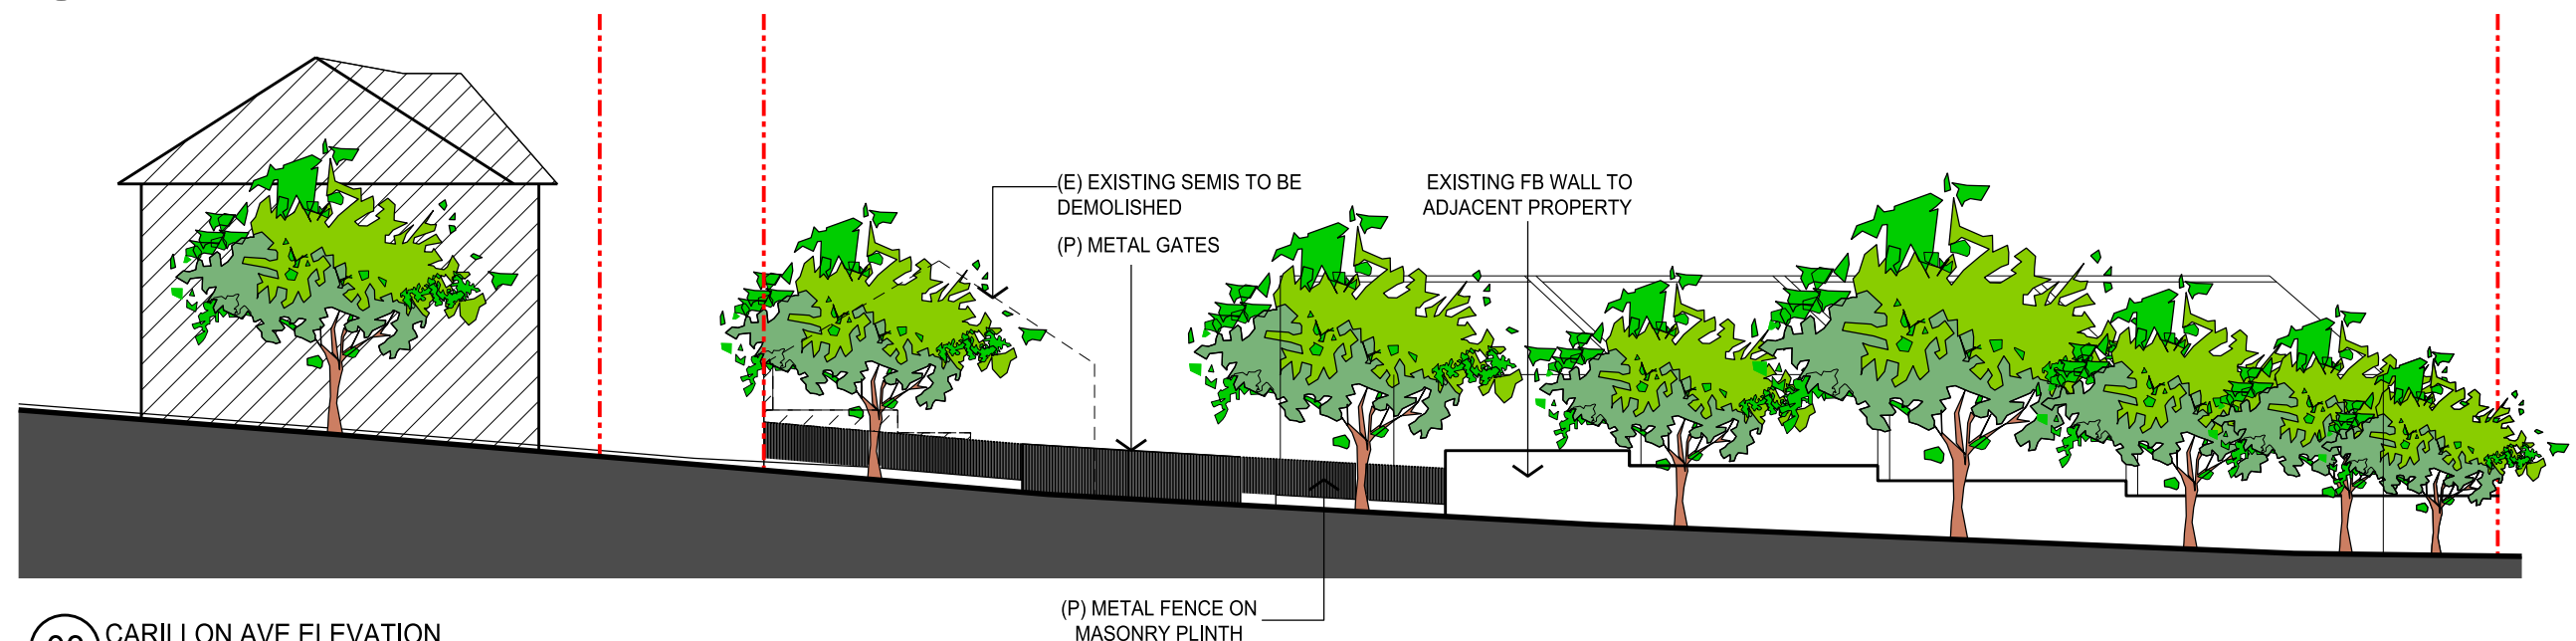

03 CARILLON AVE ELEVATION
1:250

KEY	
	EXISTING BUILDINGS
	EXISTING BUILDINGS TO BE DEMOLISHED
(E)	EXISTING
(P)	PROPOSED
SB/M	STEEL BALUSTRADE AND MESH INFILL
ERW	EARTH RETAINING WALL

Revisions	No	Date	Description	Rev	App'd
A	09/10/09	PROJECT APPLICATION ISSUE	JG ML		
B	29/06/10	AMENDED	SN ML		
C	30/08/10	PREFERRED PROJECT ISSUE	SN ML		

Do not scale drawings. Use figured dimensions only. Check & verify levels and dimensions on site prior to the commencement of any work, the preparation of shop drawings or the fabrication of components.

This drawing is the copyright of Allen Jack + Cotter Architects and is protected under the Copyright Act 1968. Do not alter, reproduce or transfer in any form, or by any means without the express permission of Allen Jack + Cotter Architects.

Nominated Architects: Michael Heenan 5264, Peter Ireland 6665, Reginald Smith 3312, Peter Stronach 3312.

Site Location Plan

Client
MOORE THEOLOGICAL COLLEGE

Architect
AJ+C
ALLEN JACK + COTTER
79 Myrtle Street Chippendale NSW 2008 AUSTRALIA
ph +61 2 9311 8222 fx +61 2 9311 8200 ABN 53 003 782 250

Project
MOORE COLLEGE RESOURCE
AND RESEARCH CENTRE
1 KING STREET NEWTOWN

Proj No. 07075



Drawing Title
SECTIONS
ELEVATIONS

Drawing Status
PROJECT APPLICATION - SITE B

Scale
1:250
@A3

Drawing No
PA 3120

Issue
C

