


EXISTING EQUINOX 9:00 AM



EXISTING EQUINOX 12:00 NOON

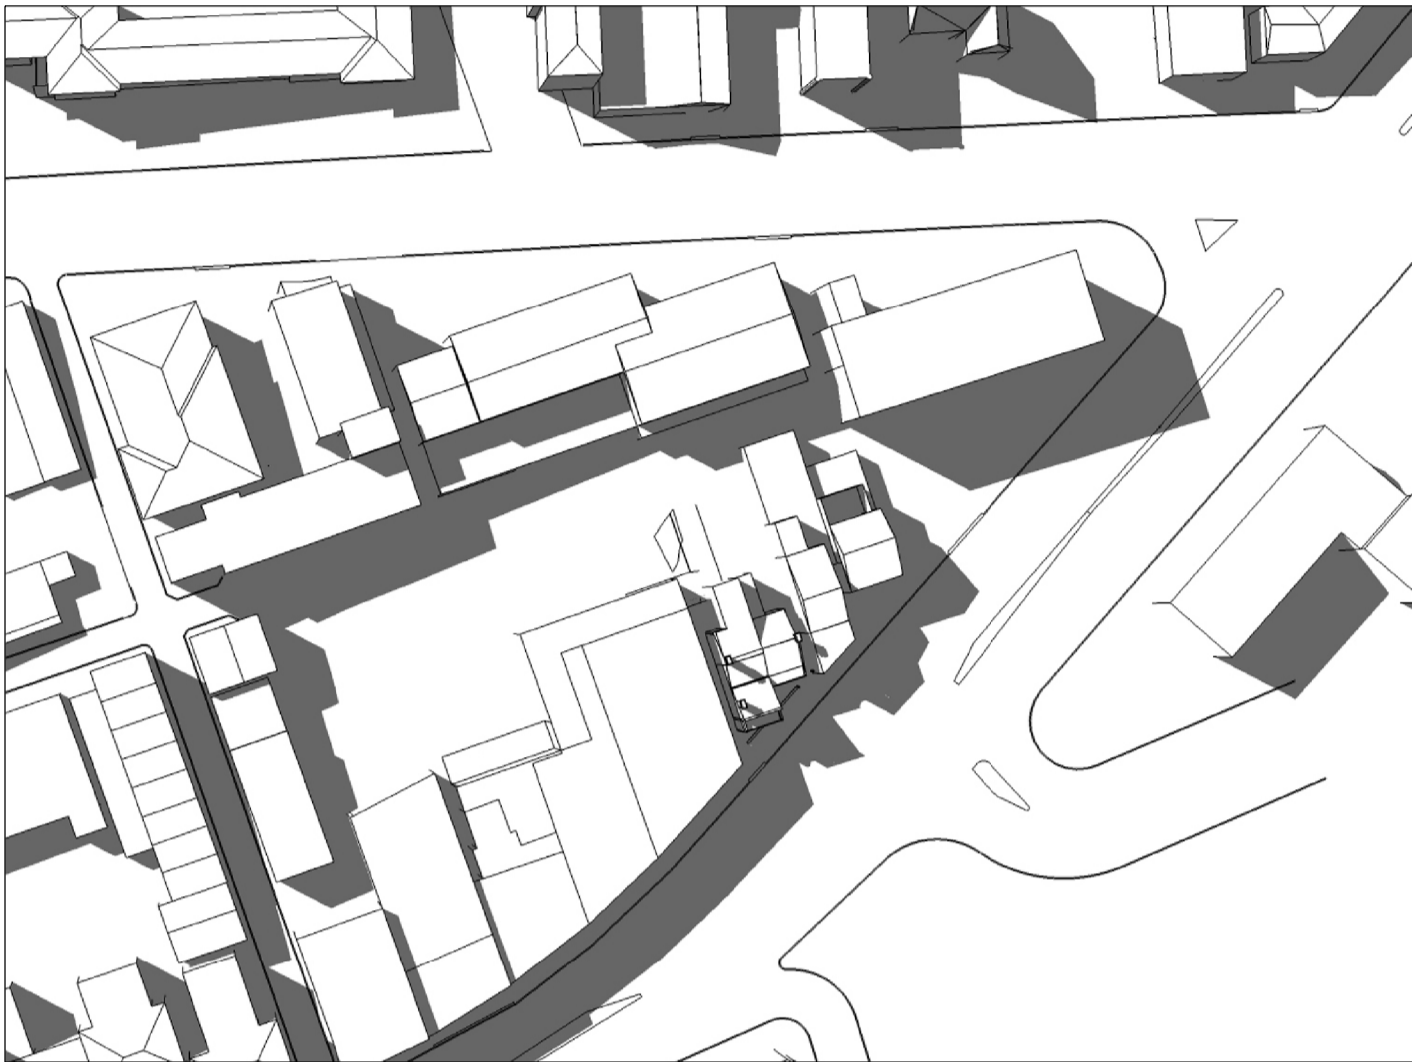


EXISTING EQUINOX 3:00 PM



PROPOSED EQUINOX 9:00 AM



PROPOSED EQUINOX 12:00 NOON

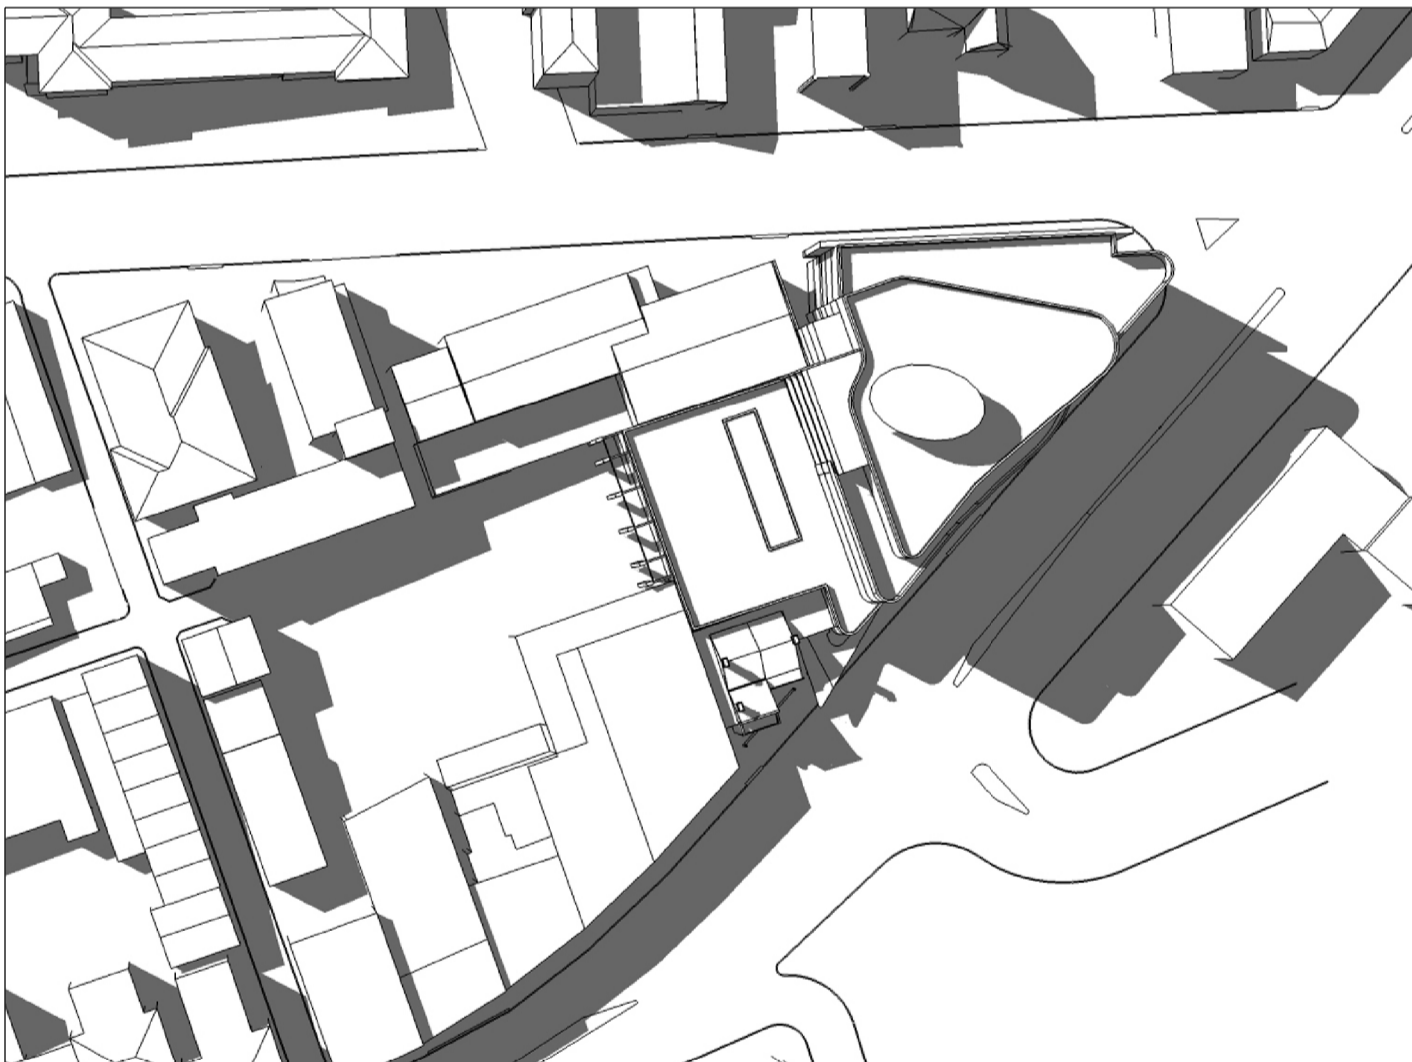

PROPOSED EQUINOX 3:00 PM

Revisions			Ver	App'd	Description
No	Date	Description			
A	09/10/09	PROJECT APPLICATION ISSUE	JG	ML	
B	26/07/10	UPDATED	SN	ML	
C	30/08/10	PREFERRED PROJECT ISSUE	SN	ML	

Do not scale drawings. Use figured dimensions only. Check & verify levels and dimensions on site prior to the commencement of any work, the preparation of shop drawings or the fabrication of components.

This drawing is the copyright of Allen Jack + Cottier Architects and is protected under the Copyright Act 1968. Do not alter, reproduce or transmit in any form, or by any means without the express permission of Allen Jack + Cottier Architects.

Nominated Architects: Michael Heenan 5264, Peter Ireland 6665, Reginald Smith 3392, Peter Stranath 3392

Site Location Plan	

Client	
MOORE THEOLOGICAL COLLEGE	

Architect	
<div><div>AJ+C</div><div>ALLEN JACK+COTTIER</div><div>79 Myrtle Street Chippendale NSW 2008 AUSTRALIA</div><div>ph +61 2 9311 8222 fx +61 2 9311 8200 abn 53 003 782 250</div></div>	

Project	
MOORE COLLEGE RESOURCE AND RESEARCH CENTRE	
1 KING STREET NEWTOWN	
Proj No. 07075	

Drawing Title	
SHADOW DIAGRAMS 2	
Drawing Status	
PROJECT APPLICATION	

Scale		Drawing No		Issue	
NTS		PA3801		C	
0 10 20 50 80mm					