

Revisions			
No	Date	Description	Ver App'd
A	30/08/10	PREFERRED PROJECT ISSUE	SN ML

Do not scale drawings. Use figured dimensions only. Check & verify levels and dimensions on site prior to the commencement of any work, the preparation of shop drawings or the fabrication of components.

This drawing is the copyright of Allen Jack + Cottier Architects and is protected under the Copyright Act 1968. Do not alter, reproduce or transmit in any form, or by any means without the express permission of Allen Jack + Cottier Architects.

Nominated Architects: Michael Heenan 5264, Peter Ireland 6665, Reginald Smith 3392, Peter Stranath 3392

Site Location Plan

Client
MOORE THEOLOGICAL COLLEGE

Architect
AJ+C
ALLEN JACK+COTTIER
79 Myrtle Street Chippendale NSW 2008 AUSTRALIA
ph +61 2 9311 8222 fx +61 2 9311 8200 ABN 53 003 782 250

Project
MOORE COLLEGE RESOURCE
AND RESEARCH CENTRE
1 KING STREET NEWTOWN

Proj No. 07075

Drawing Title
MATERIALS BOARD


Drawing Status
PROJECT APPLICATION

Scale
NTS


Drawing No
PA4200

Issue
A

MC1 - METAL COMPOSITE CLADDING

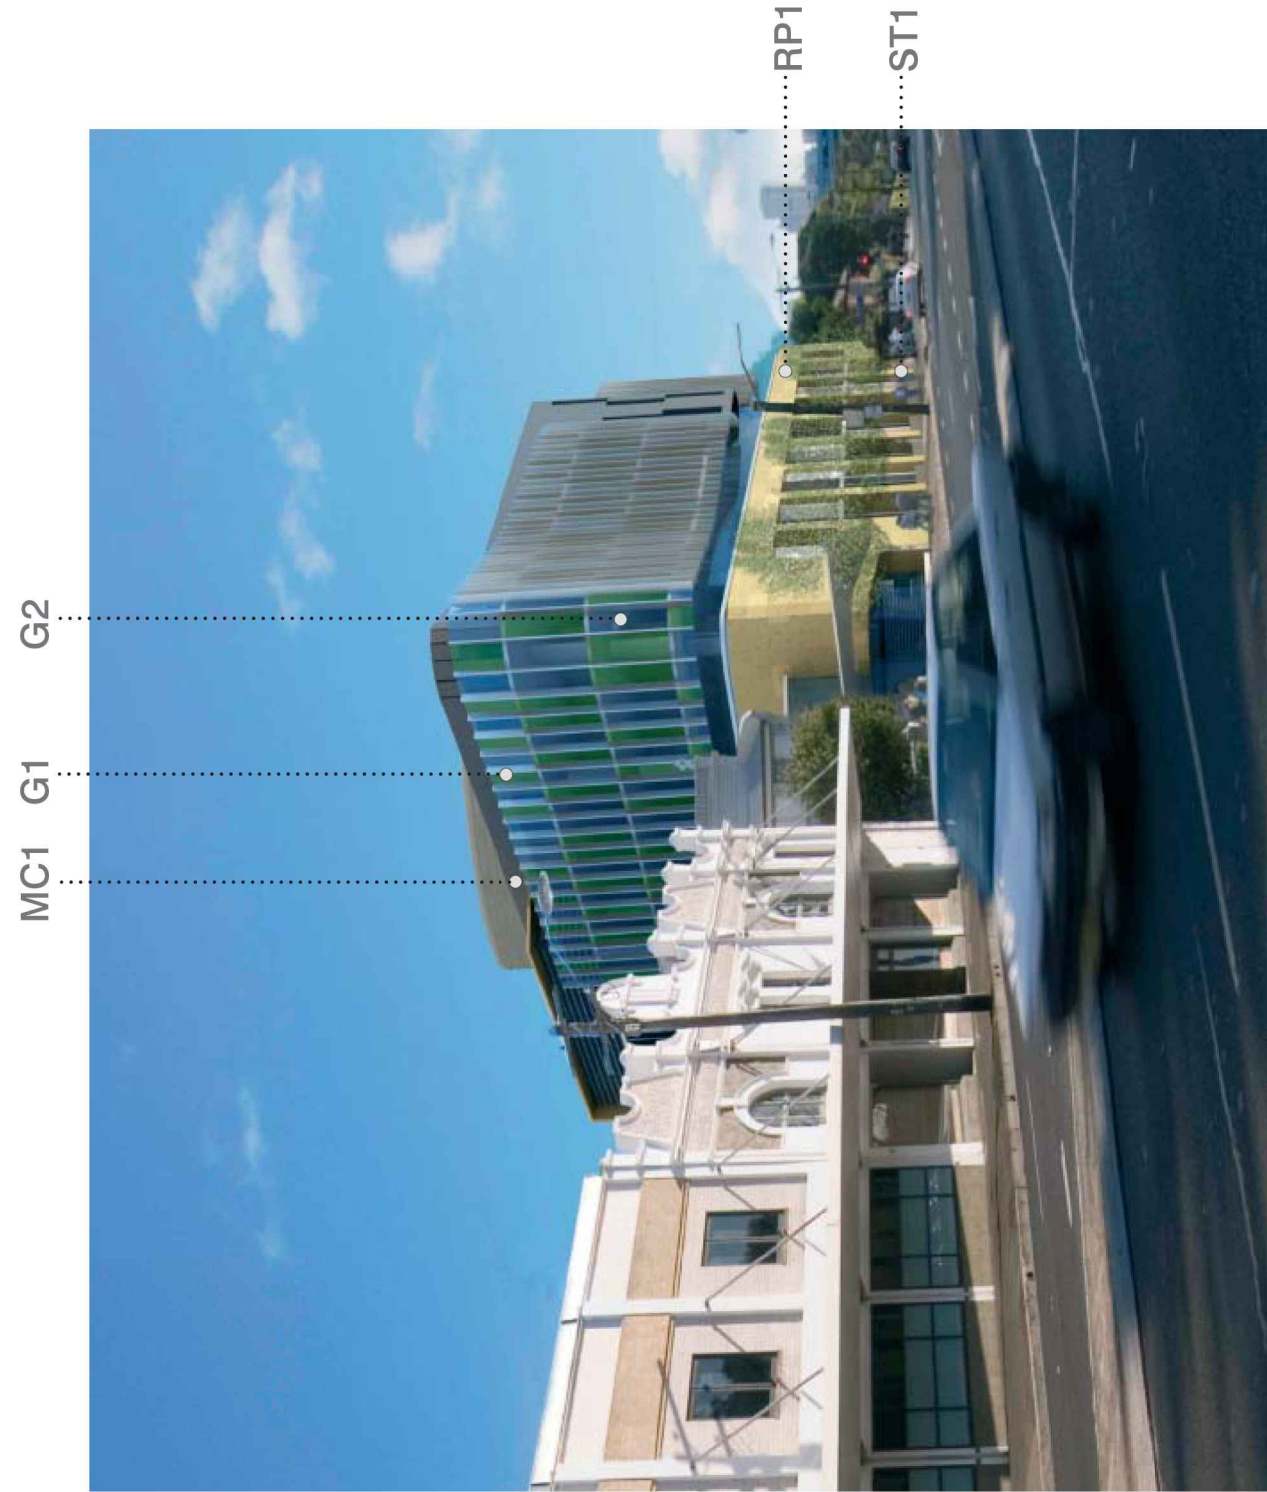

VIEW FROM KING STREET

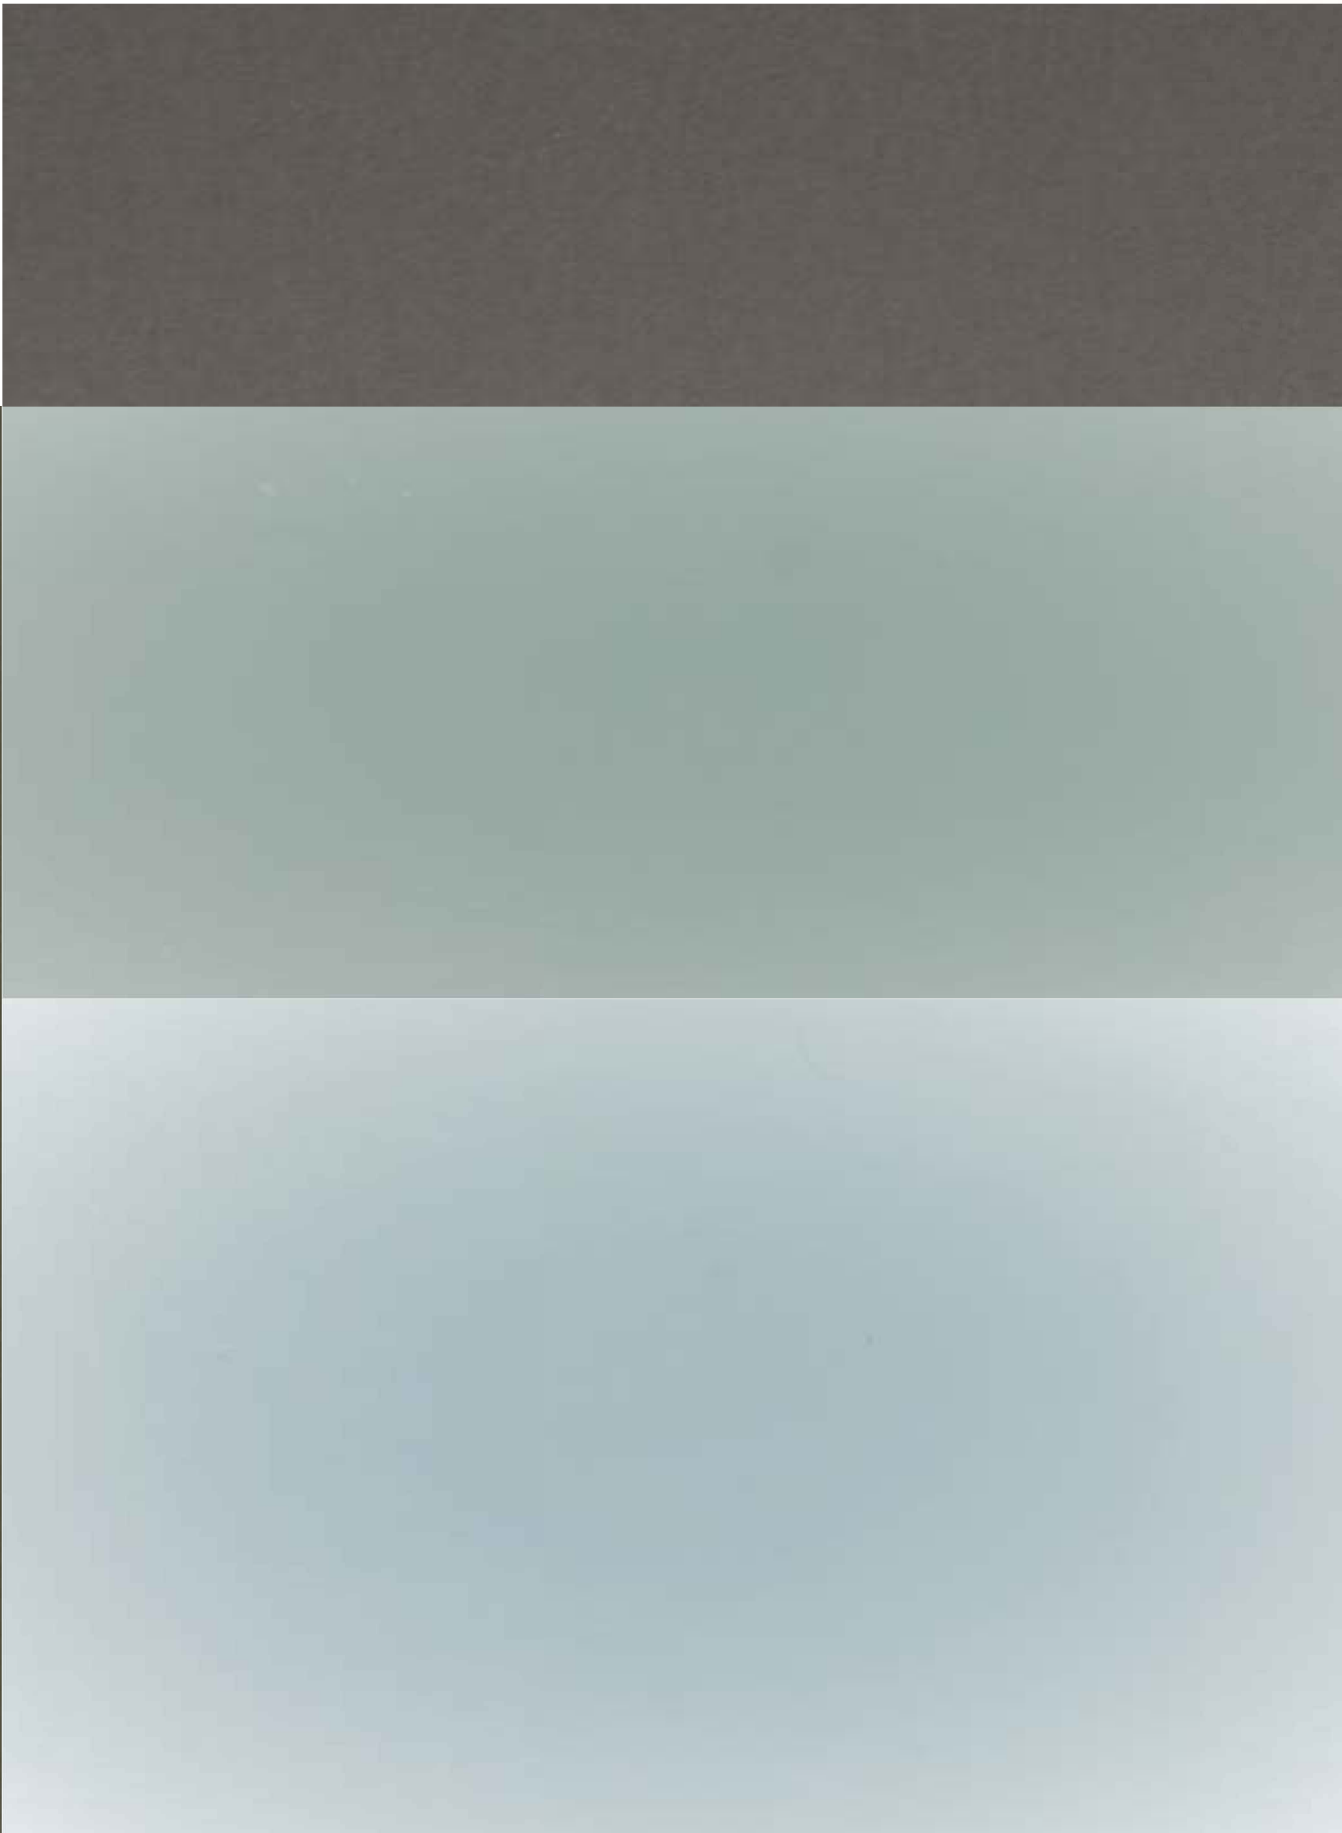

G1 - PERFORMANCE GLASS TYPE 1


G2 - PERFORMANCE GLASS TYPE 2




VIEW FROM CITY RD & CARILLON AVE



RP1 - RENDER PAINT 1

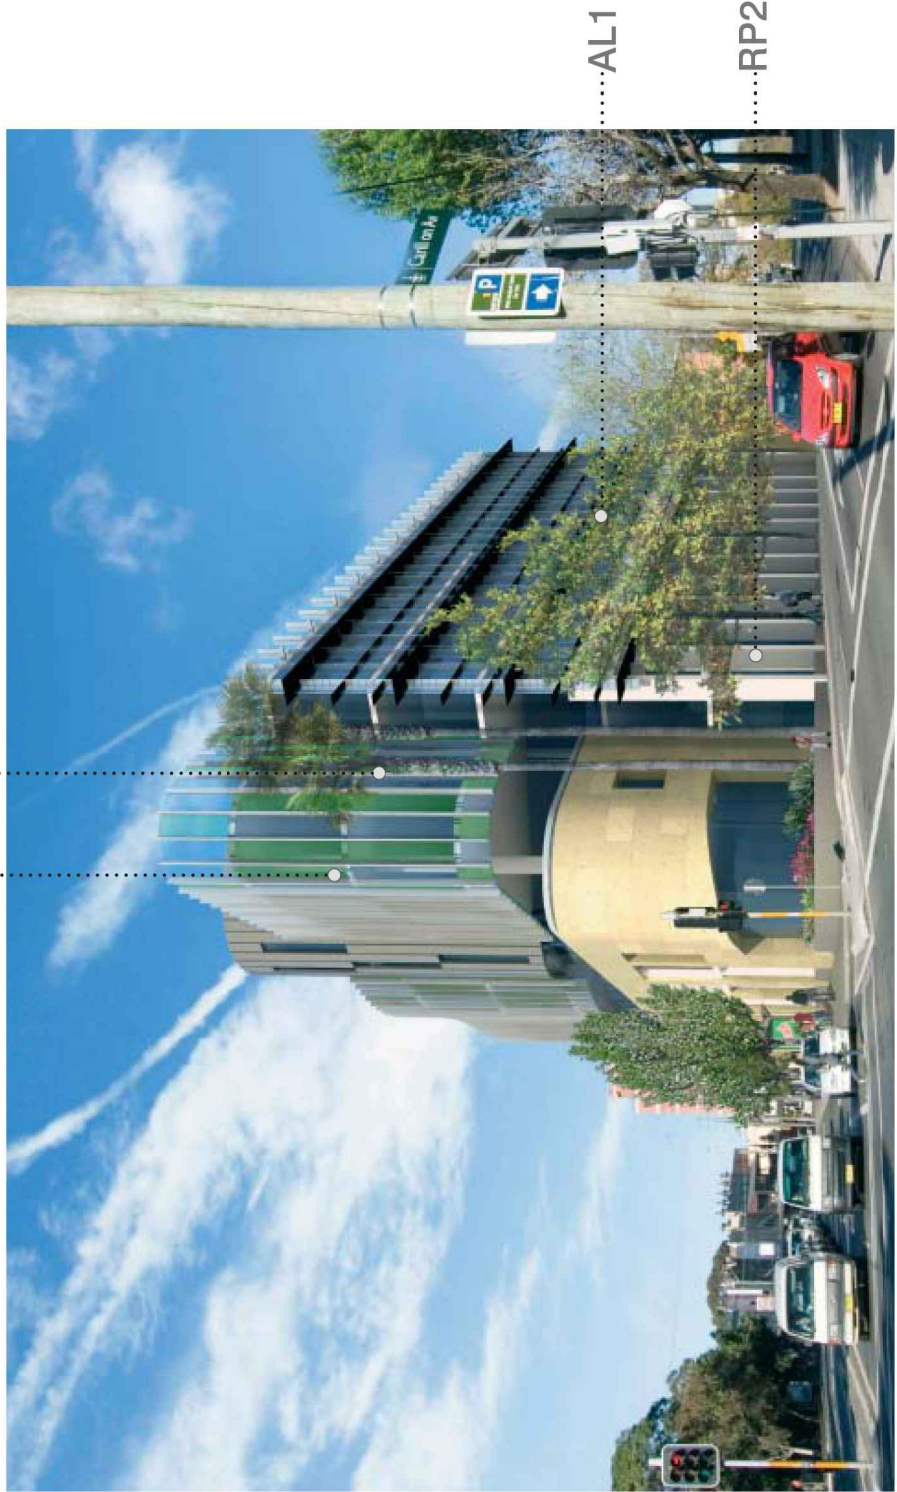

VIEW FROM CARILLON AVE

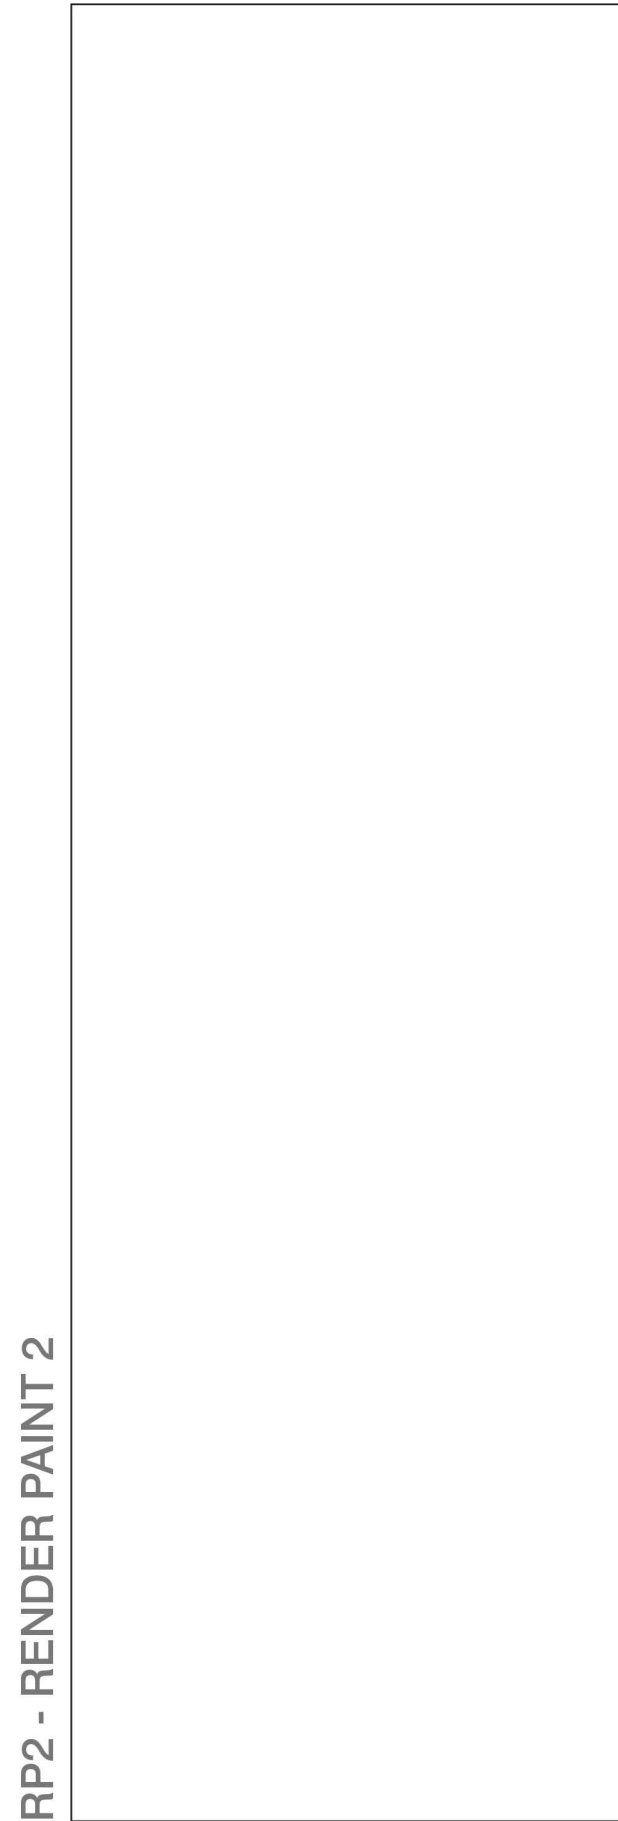

RP2 - RENDER PAINT 2



ST1 - STONE/TILE CLADDING TYPE 1