


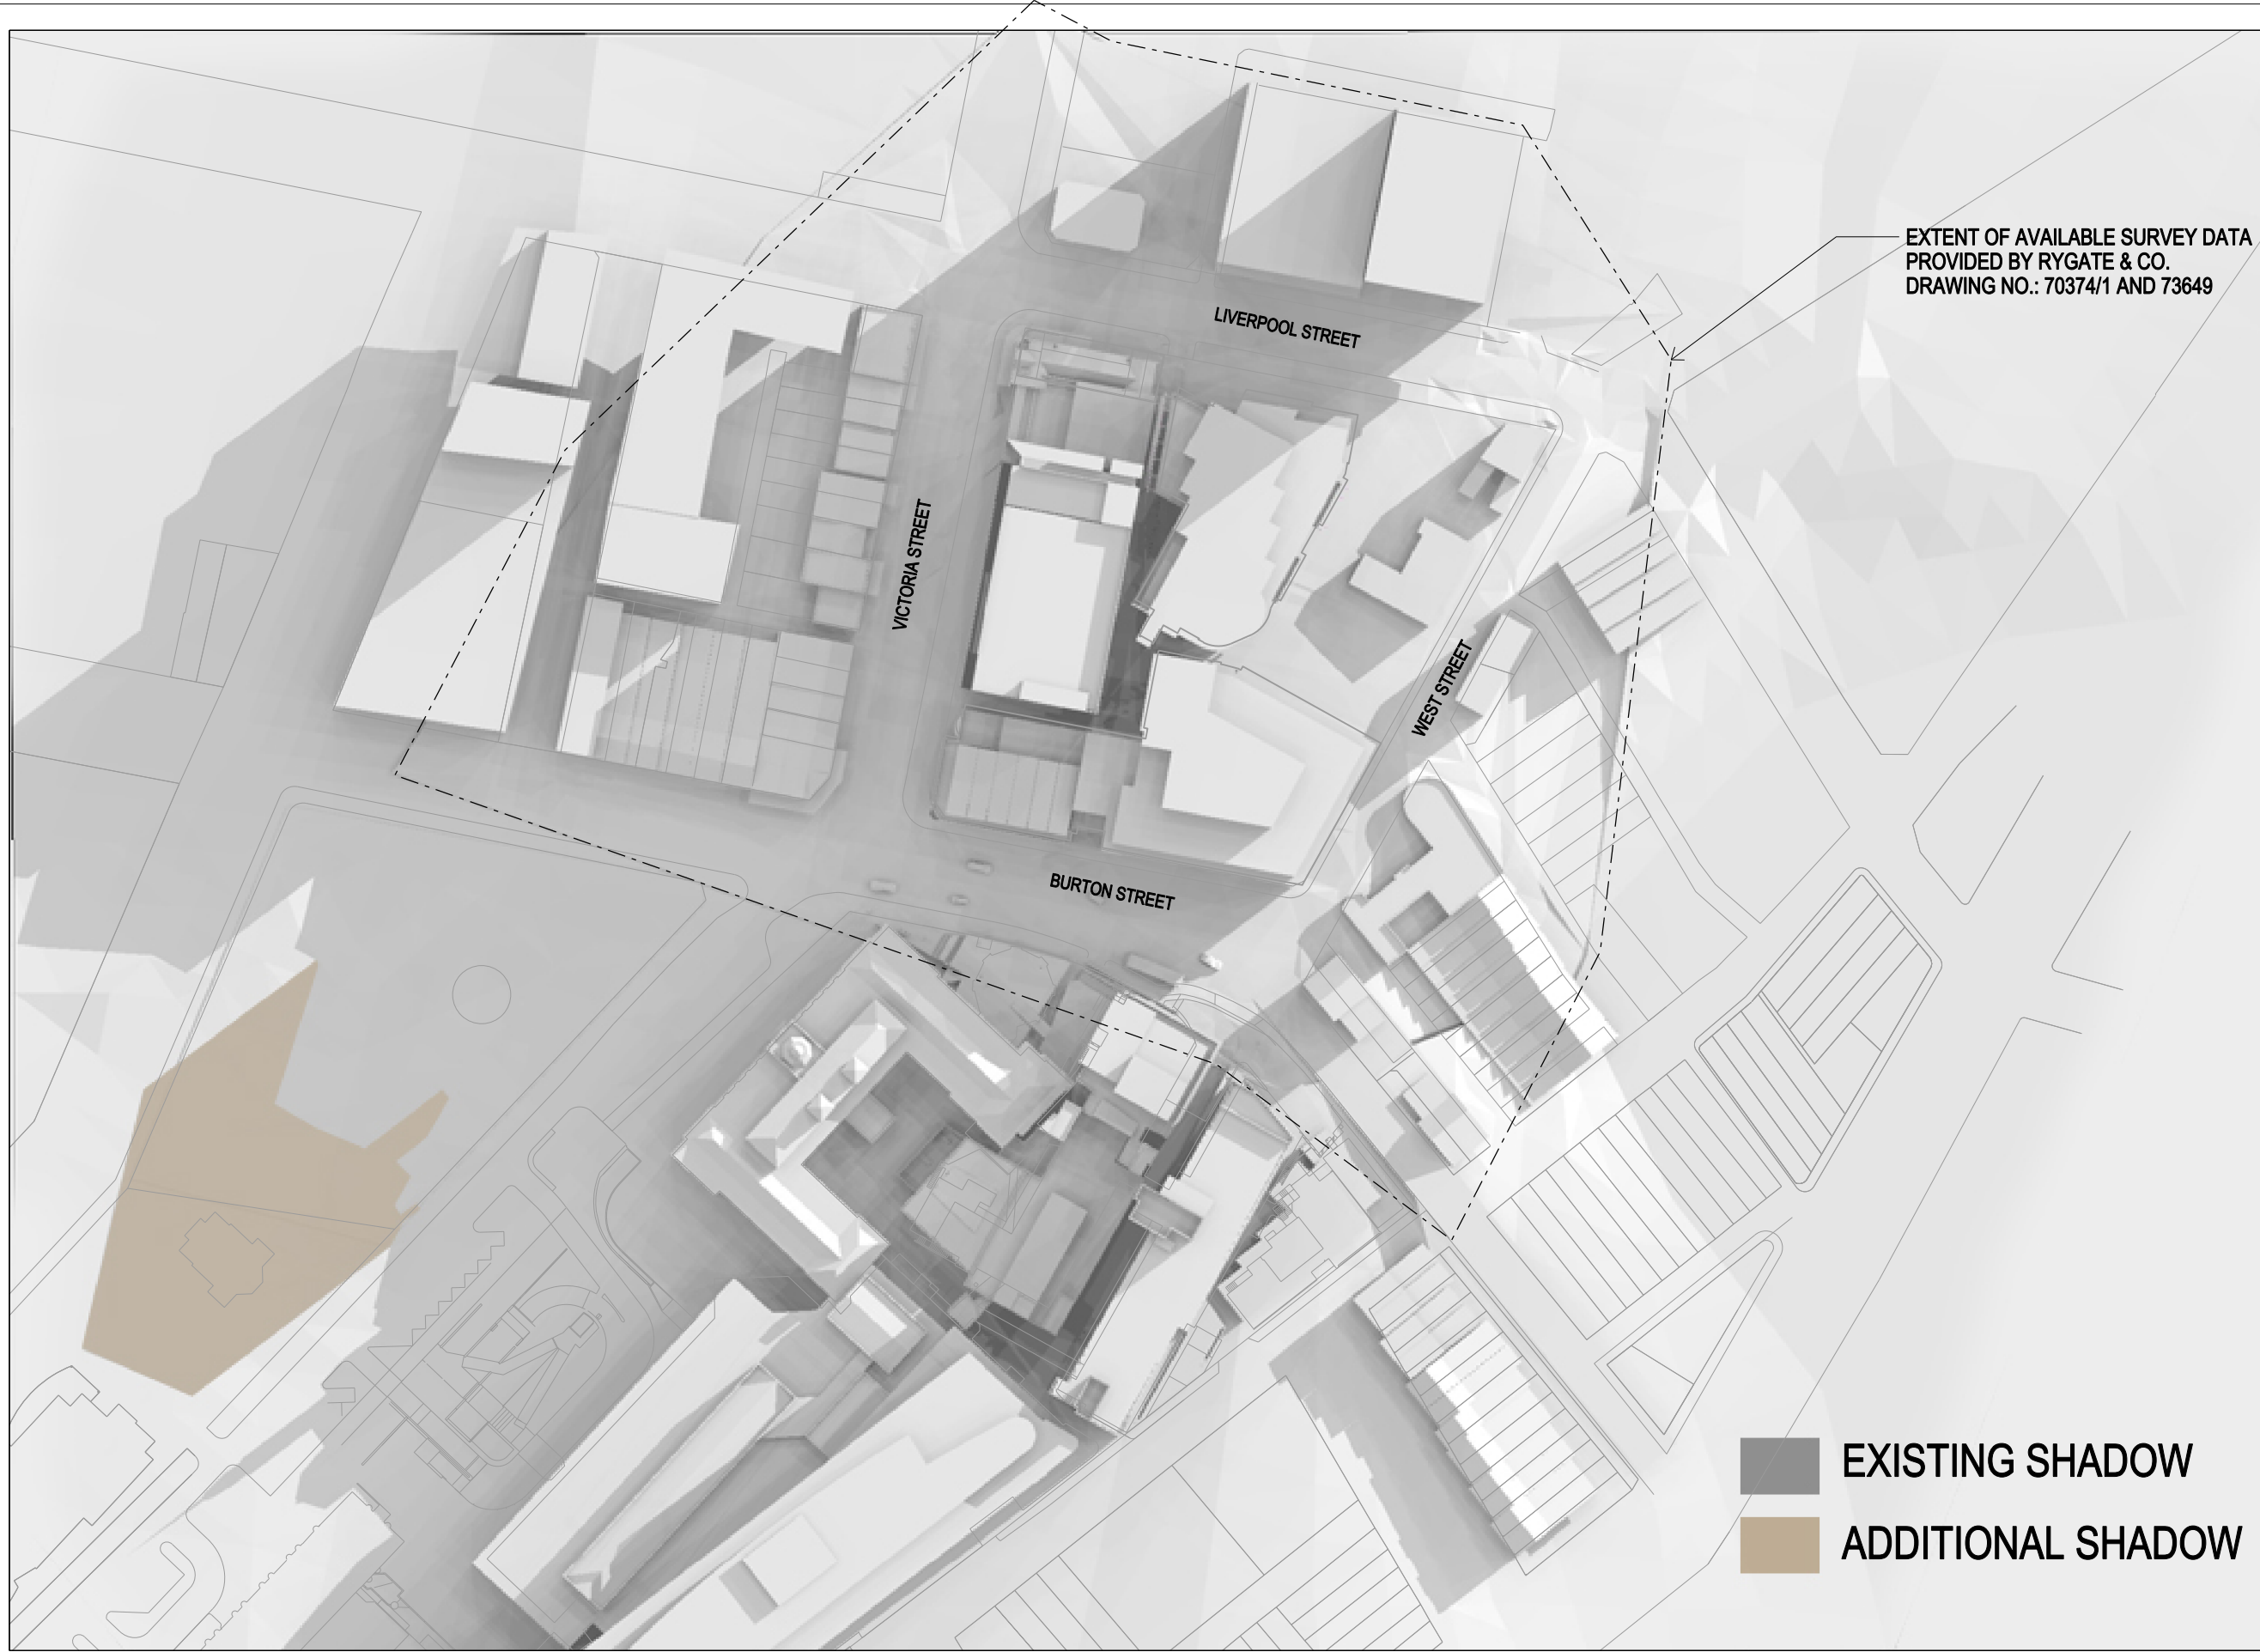

JUNE 21 - 9:00 AM



JUNE 21 - 12:00 PM



JUNE 21 - 03:00 PM



BVNArchitecture

Telephone +61 2 8297 7200
Facsimile +61 2 8297 7299
www.bvn.com.au

INTELLECTUAL PROPERTY
© COPYRIGHT BVN ARCHITECTURE PTY LIMITED. UNLESS OTHERWISE
NOTED IN WRITING, ALL RIGHTS TO USE THIS DOCUMENT ARE SUBJECT
TO PAYMENT IN FULL OF ALL BILLS CHARGED. THIS DOCUMENT MAY ONLY
BE USED FOR THE EXPRESS PURPOSE AND PROJECT FOR WHICH IT HAS BEEN
CREATED AND DELIVERED. ANY OTHER REUSE OR REPRODUCTION OF THIS
DOCUMENT MAY NOT BE OTHERWISE USED, OR COPIED, ANY UNAUTHORIZED
USE OF THIS DOCUMENT IS AT THE USER'S SOLE RISK AND WITHOUT
LIMITING BVN'S RIGHTS THE USER RELEASES AND INDEMNIFIES BVN FROM
AND AGAINST ALL LOSSES SO ARISING.

ISSUE	DATE	FOR
A	24.04.09	FOR APPROVAL
B	04.06.09	FOR PLANNING APPLICATION
C	25.09.09	FOR PLANNING APPLICATION
D	28.09.09	DxP FOR APPROVAL
E	06.10.09	DxP FOR APPROVAL





CLIENT

GARVAN INSTITUTE
AND ST VINCENTS &
MATER HEALTH SYDNEY
PROJECT

GARVAN & ST VINCENTS
CANCER CENTRE
BVN PROJECT NUMBER

s0901009
DRAWING KEY

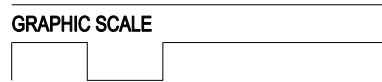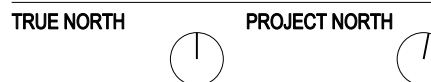

SCALE

NTS
STATUS

DRAWING

SHADOW ANALYSIS

DRAWING NUMBER

ARC-DA-Z-02

ISSUE

E