


DECEMBER 21 - 9:00 AM

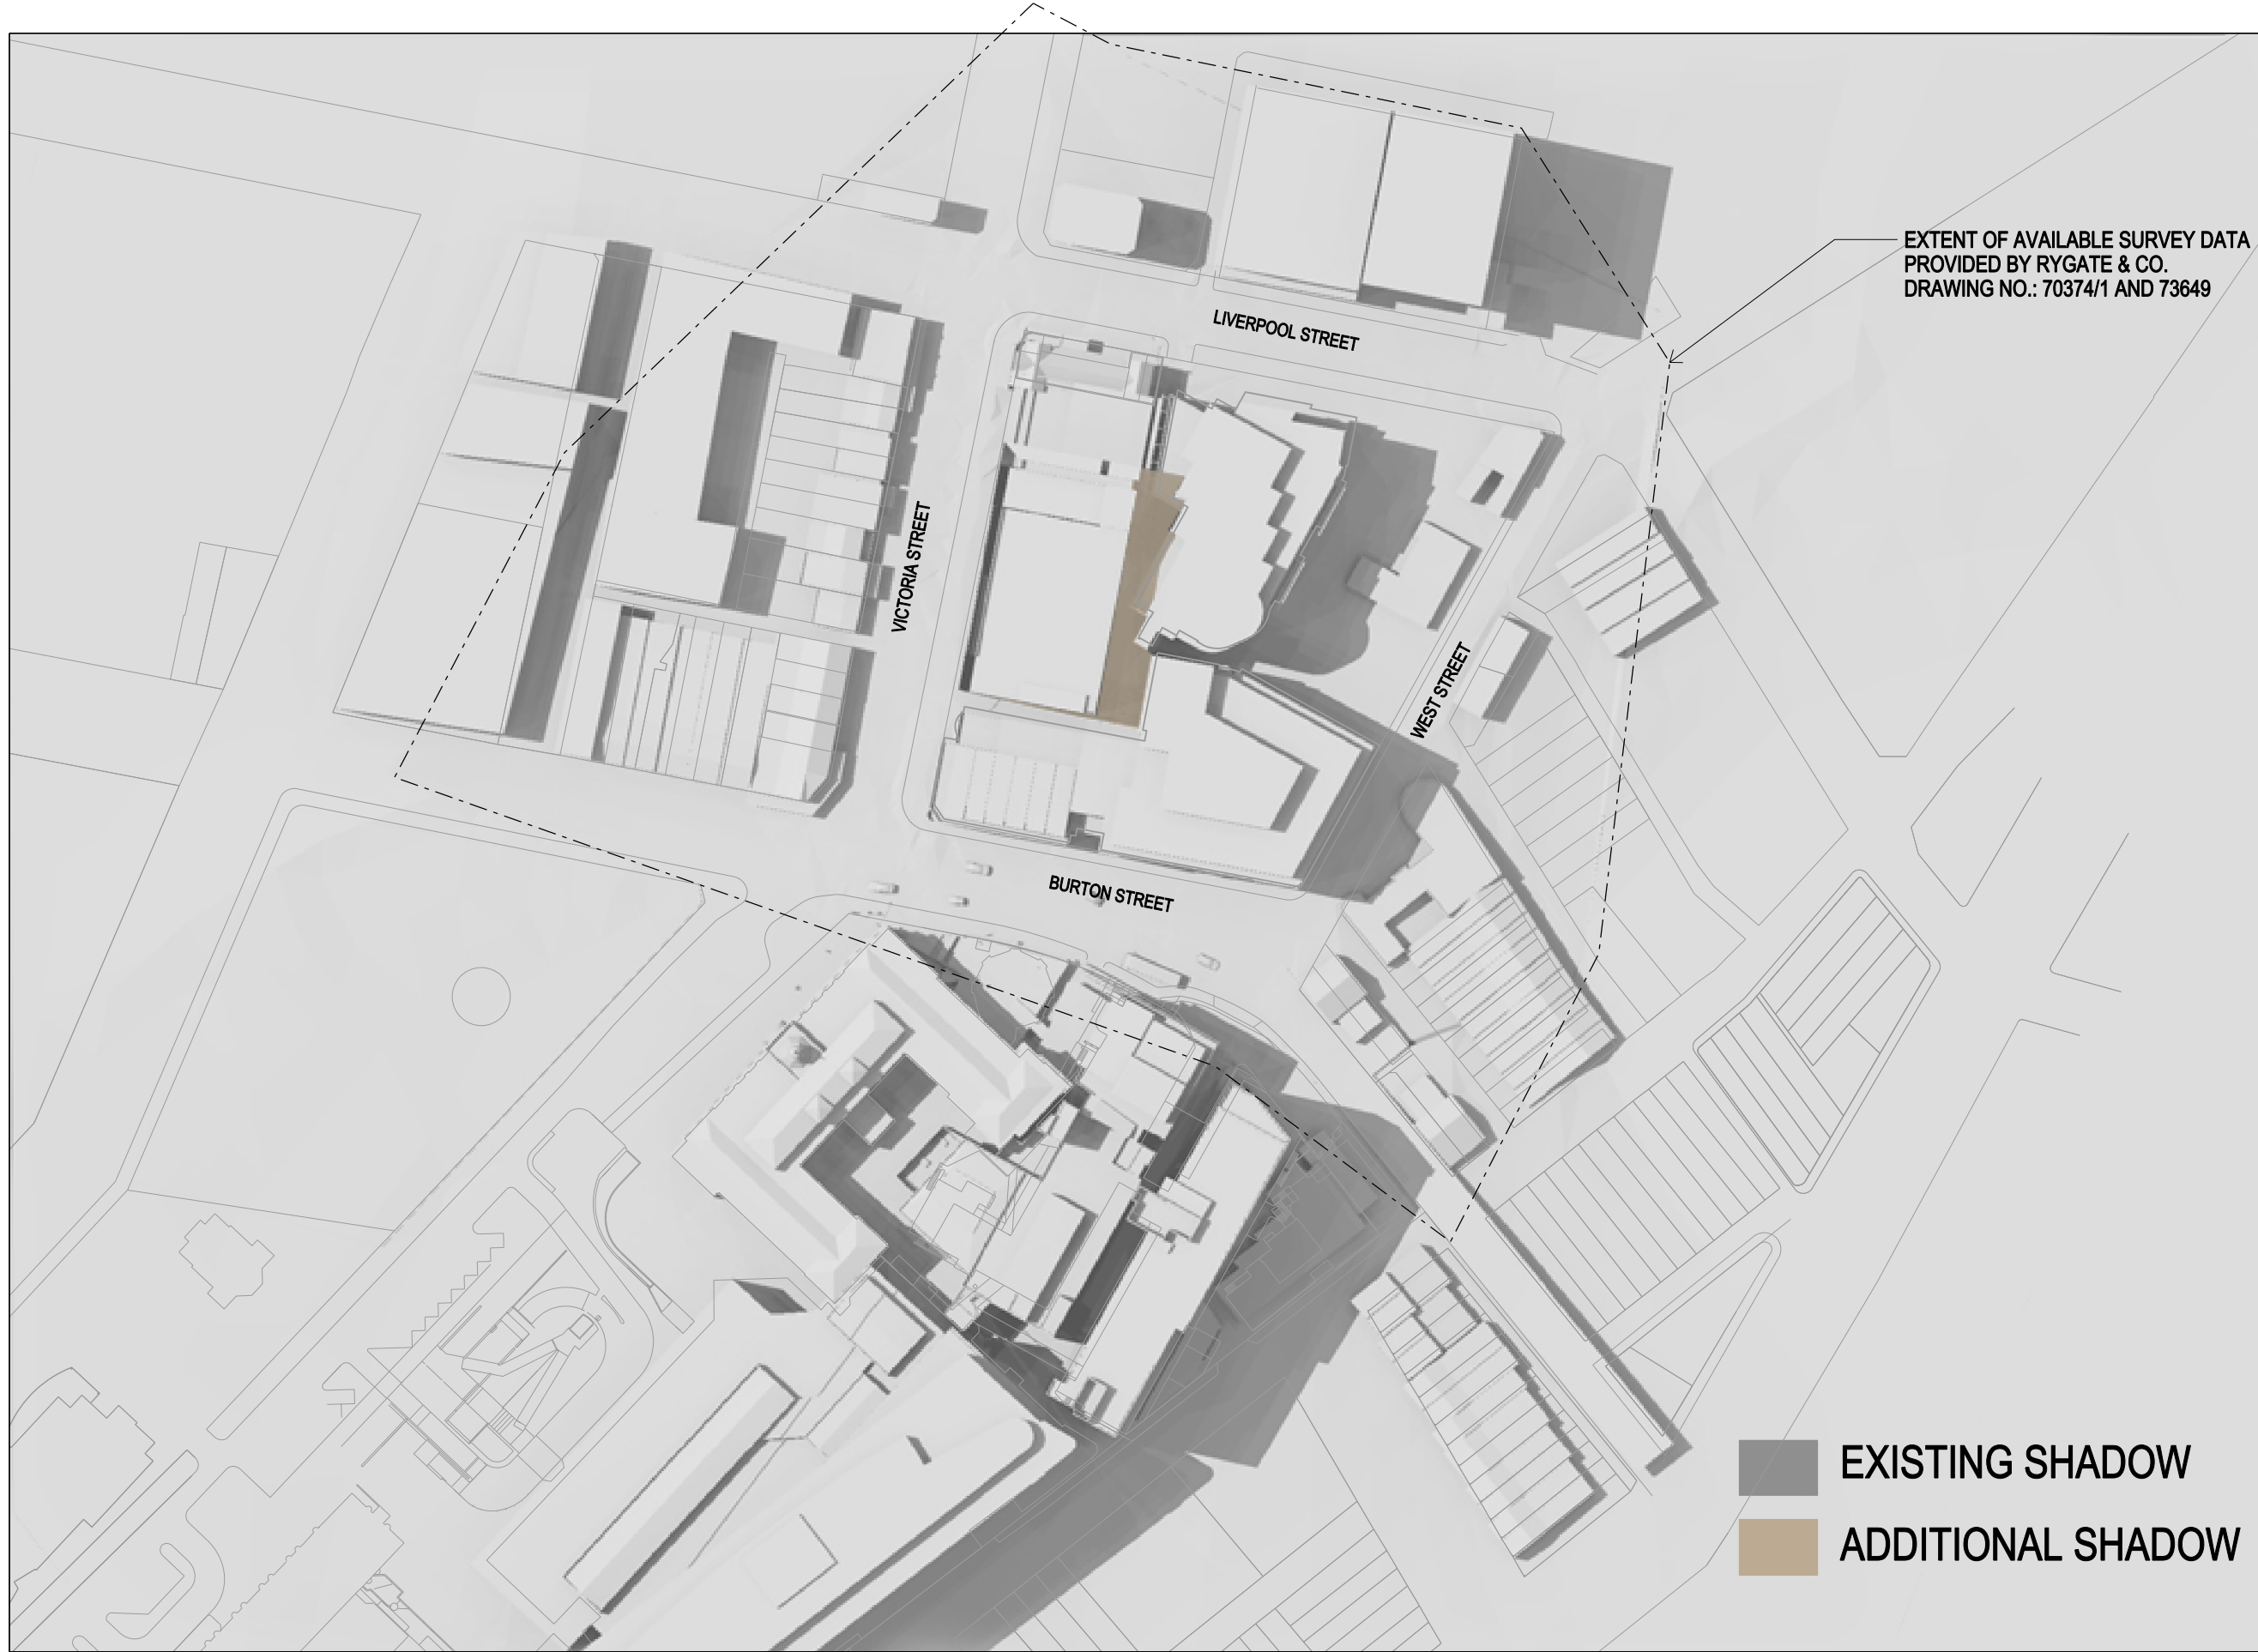

DECEMBER 21 - 12:00 PM



DECEMBER 21 - 03:00 PM



BVNArchitecture

Telephone +61 2 8297 7200  
Facsimile +61 2 8297 7299  
www.bvn.com.au

INTELLECTUAL PROPERTY  
© COPYRIGHT BVN ARCHITECTURE PTY LIMITED. UNLESS OTHERWISE  
NOTED IN WRITING, ALL RIGHTS TO USE THIS DOCUMENT ARE SUBJECT  
TO PAYMENT IN FULL OF ALL BILLS CHARGED. THIS DOCUMENT MAY ONLY  
BE USED FOR THE EXPRESS PURPOSE AND PROJECT FOR WHICH IT HAS BEEN  
CREATED AND DELIVERED. ANY OTHER REUSE OR REPRODUCTION OF THIS  
DOCUMENT MAY NOT BE OTHERWISE USED, OR COPIED, ANY UNAUTHORIZED  
USE OF THIS DOCUMENT IS AT THE USER'S SOLE RISK AND WITHOUT  
LIMITING BVN'S RIGHTS THE USER RELEASES AND INDEMNIFIES BVN FROM  
AND AGAINST ALL COSTS OF ACTION.

ISSUE	DATE	FOR
A	24.04.09	FOR APPROVAL
B	04.06.09	FOR PLANNING APPLICATION
C	25.09.09	FOR PLANNING APPLICATION
D	28.09.09	DxP FOR APPROVAL
E	06.10.09	DxP FOR APPROVAL




CLIENT

GARVAN INSTITUTE  
AND ST VINCENTS &  
MATER HEALTH SYDNEY  
PROJECT

GARVAN & ST VINCENTS  
CANCER CENTRE  
BVN PROJECT NUMBER

s0901009  
DRAWING KEY

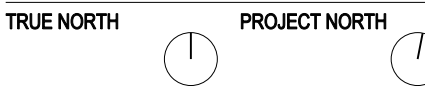

SCALE

NTS

STATUS

DRAWING

SHADOW ANALYSIS

DRAWING NUMBER

ARC-DA-Z-03

ISSUE

E