



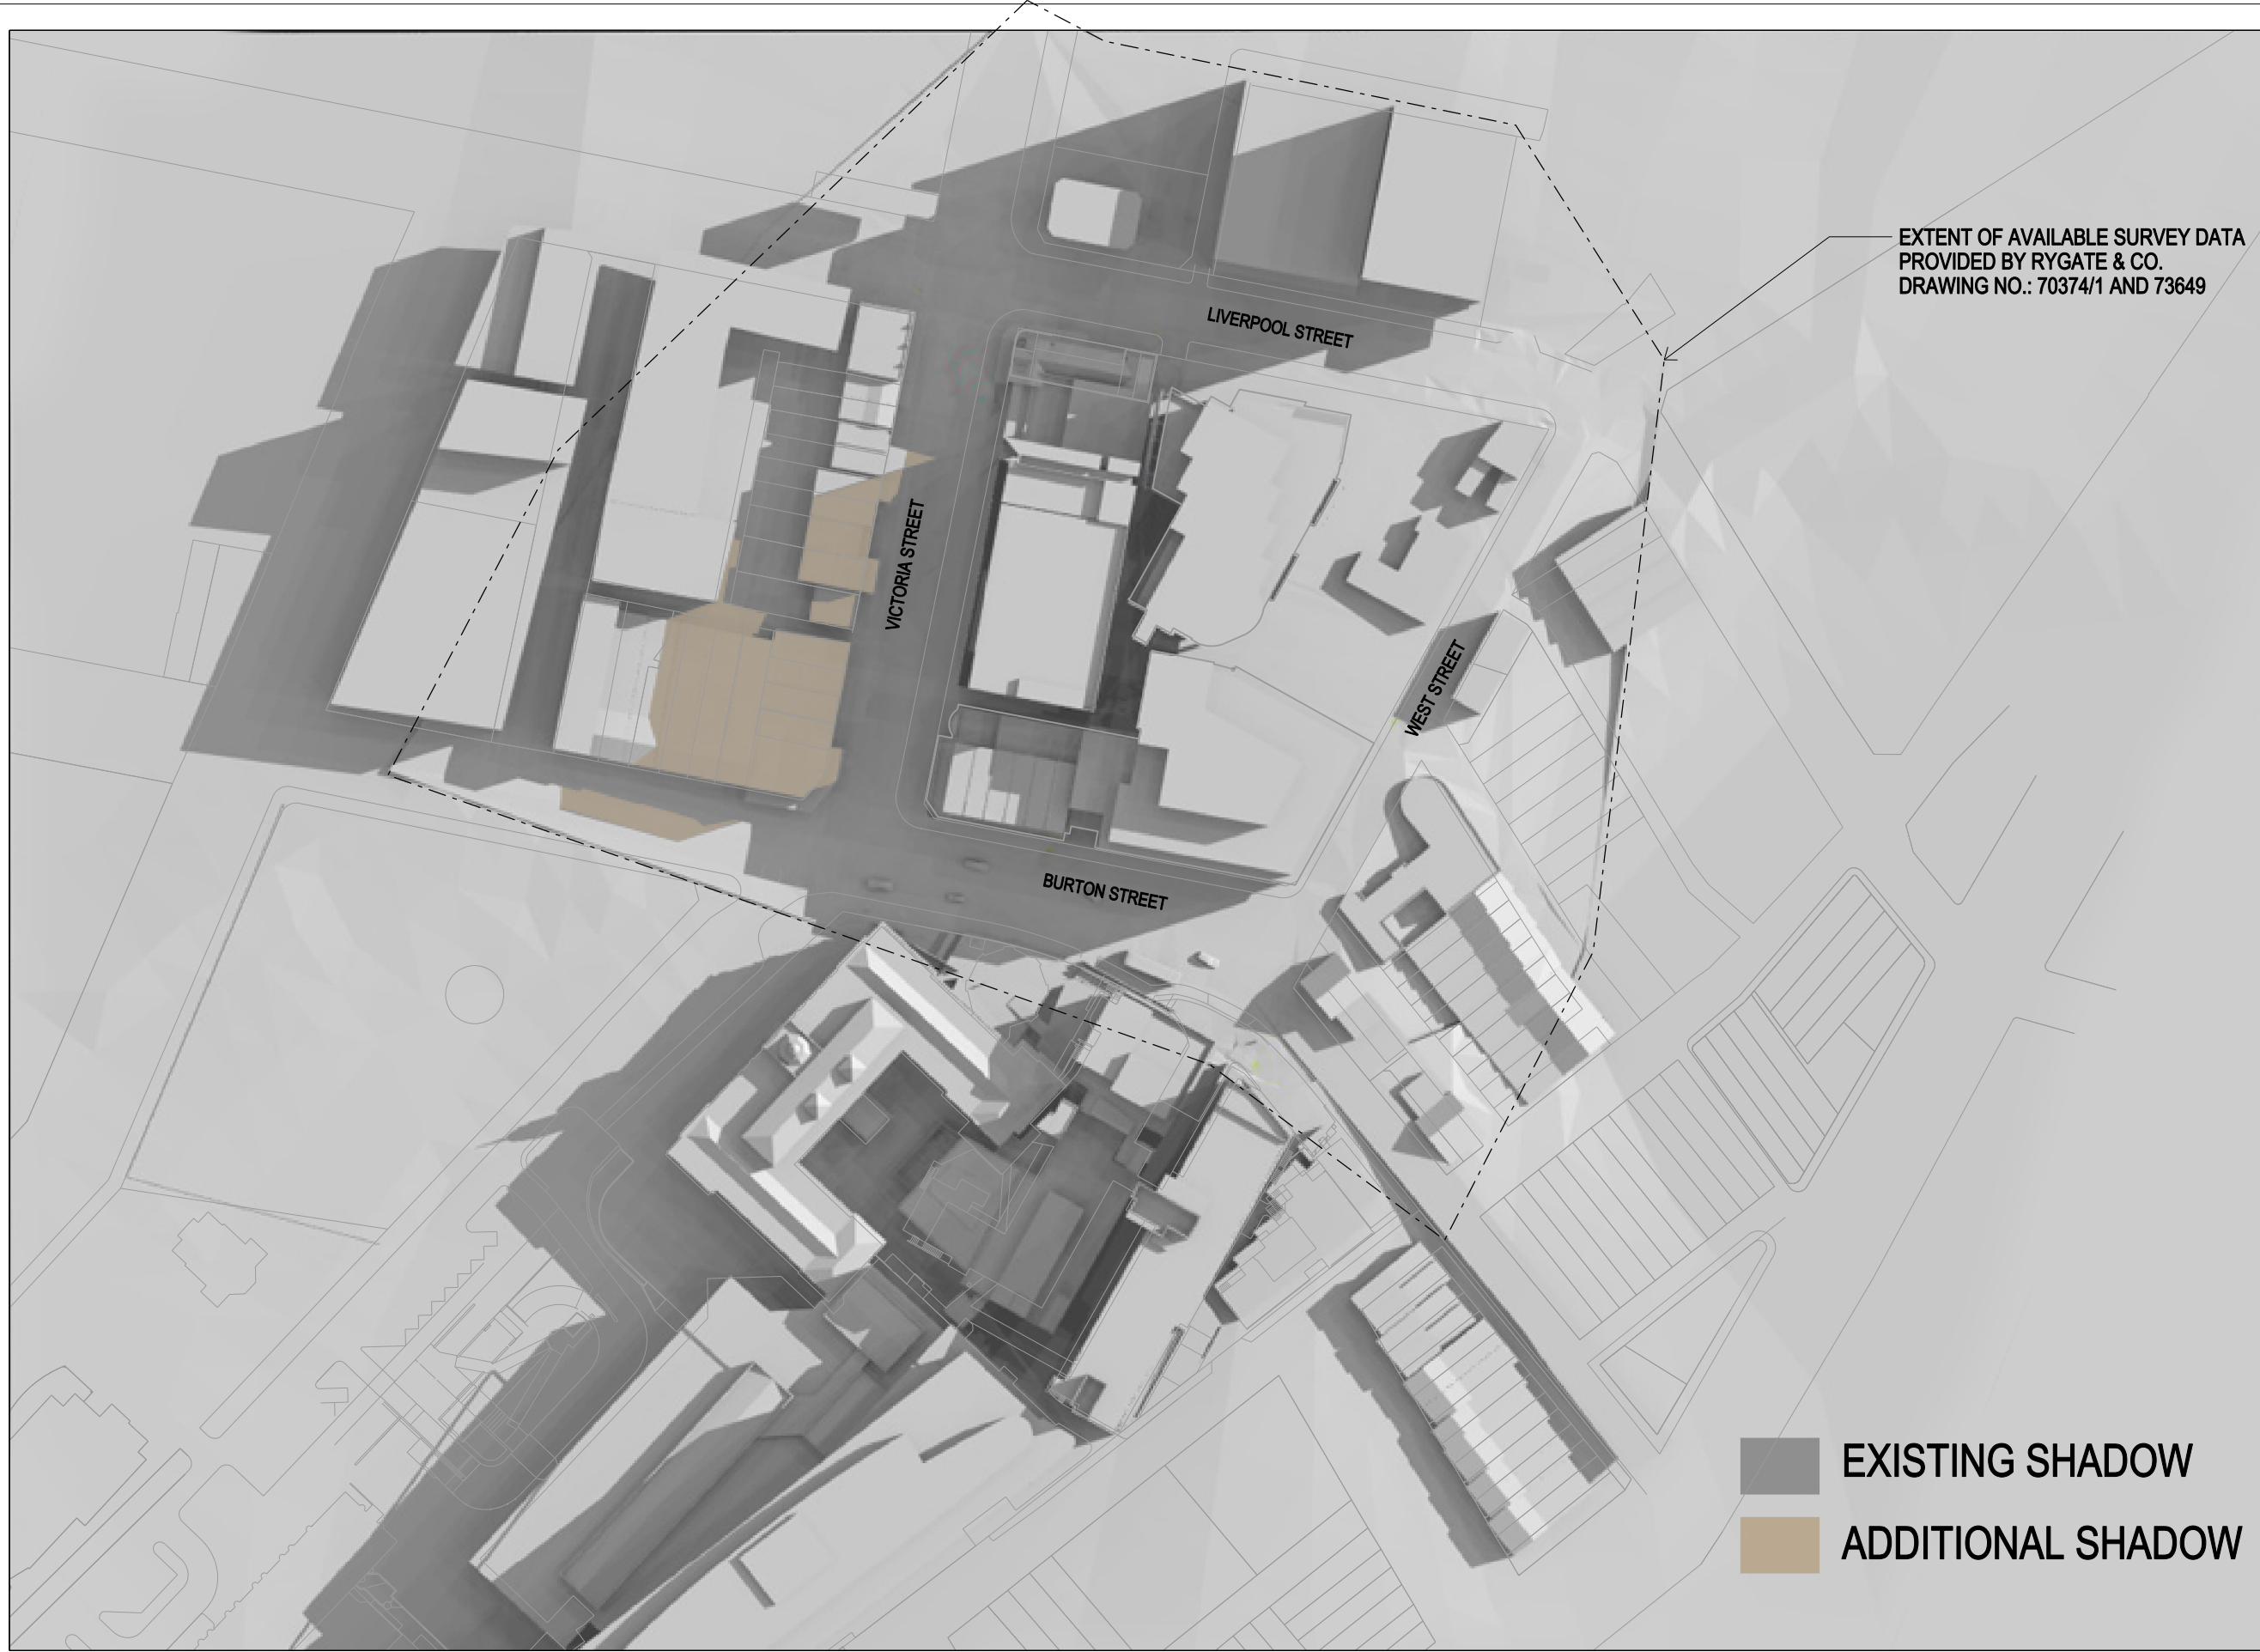

MARCH 20 - 9:00 AM



MARCH 20 - 12:00 PM

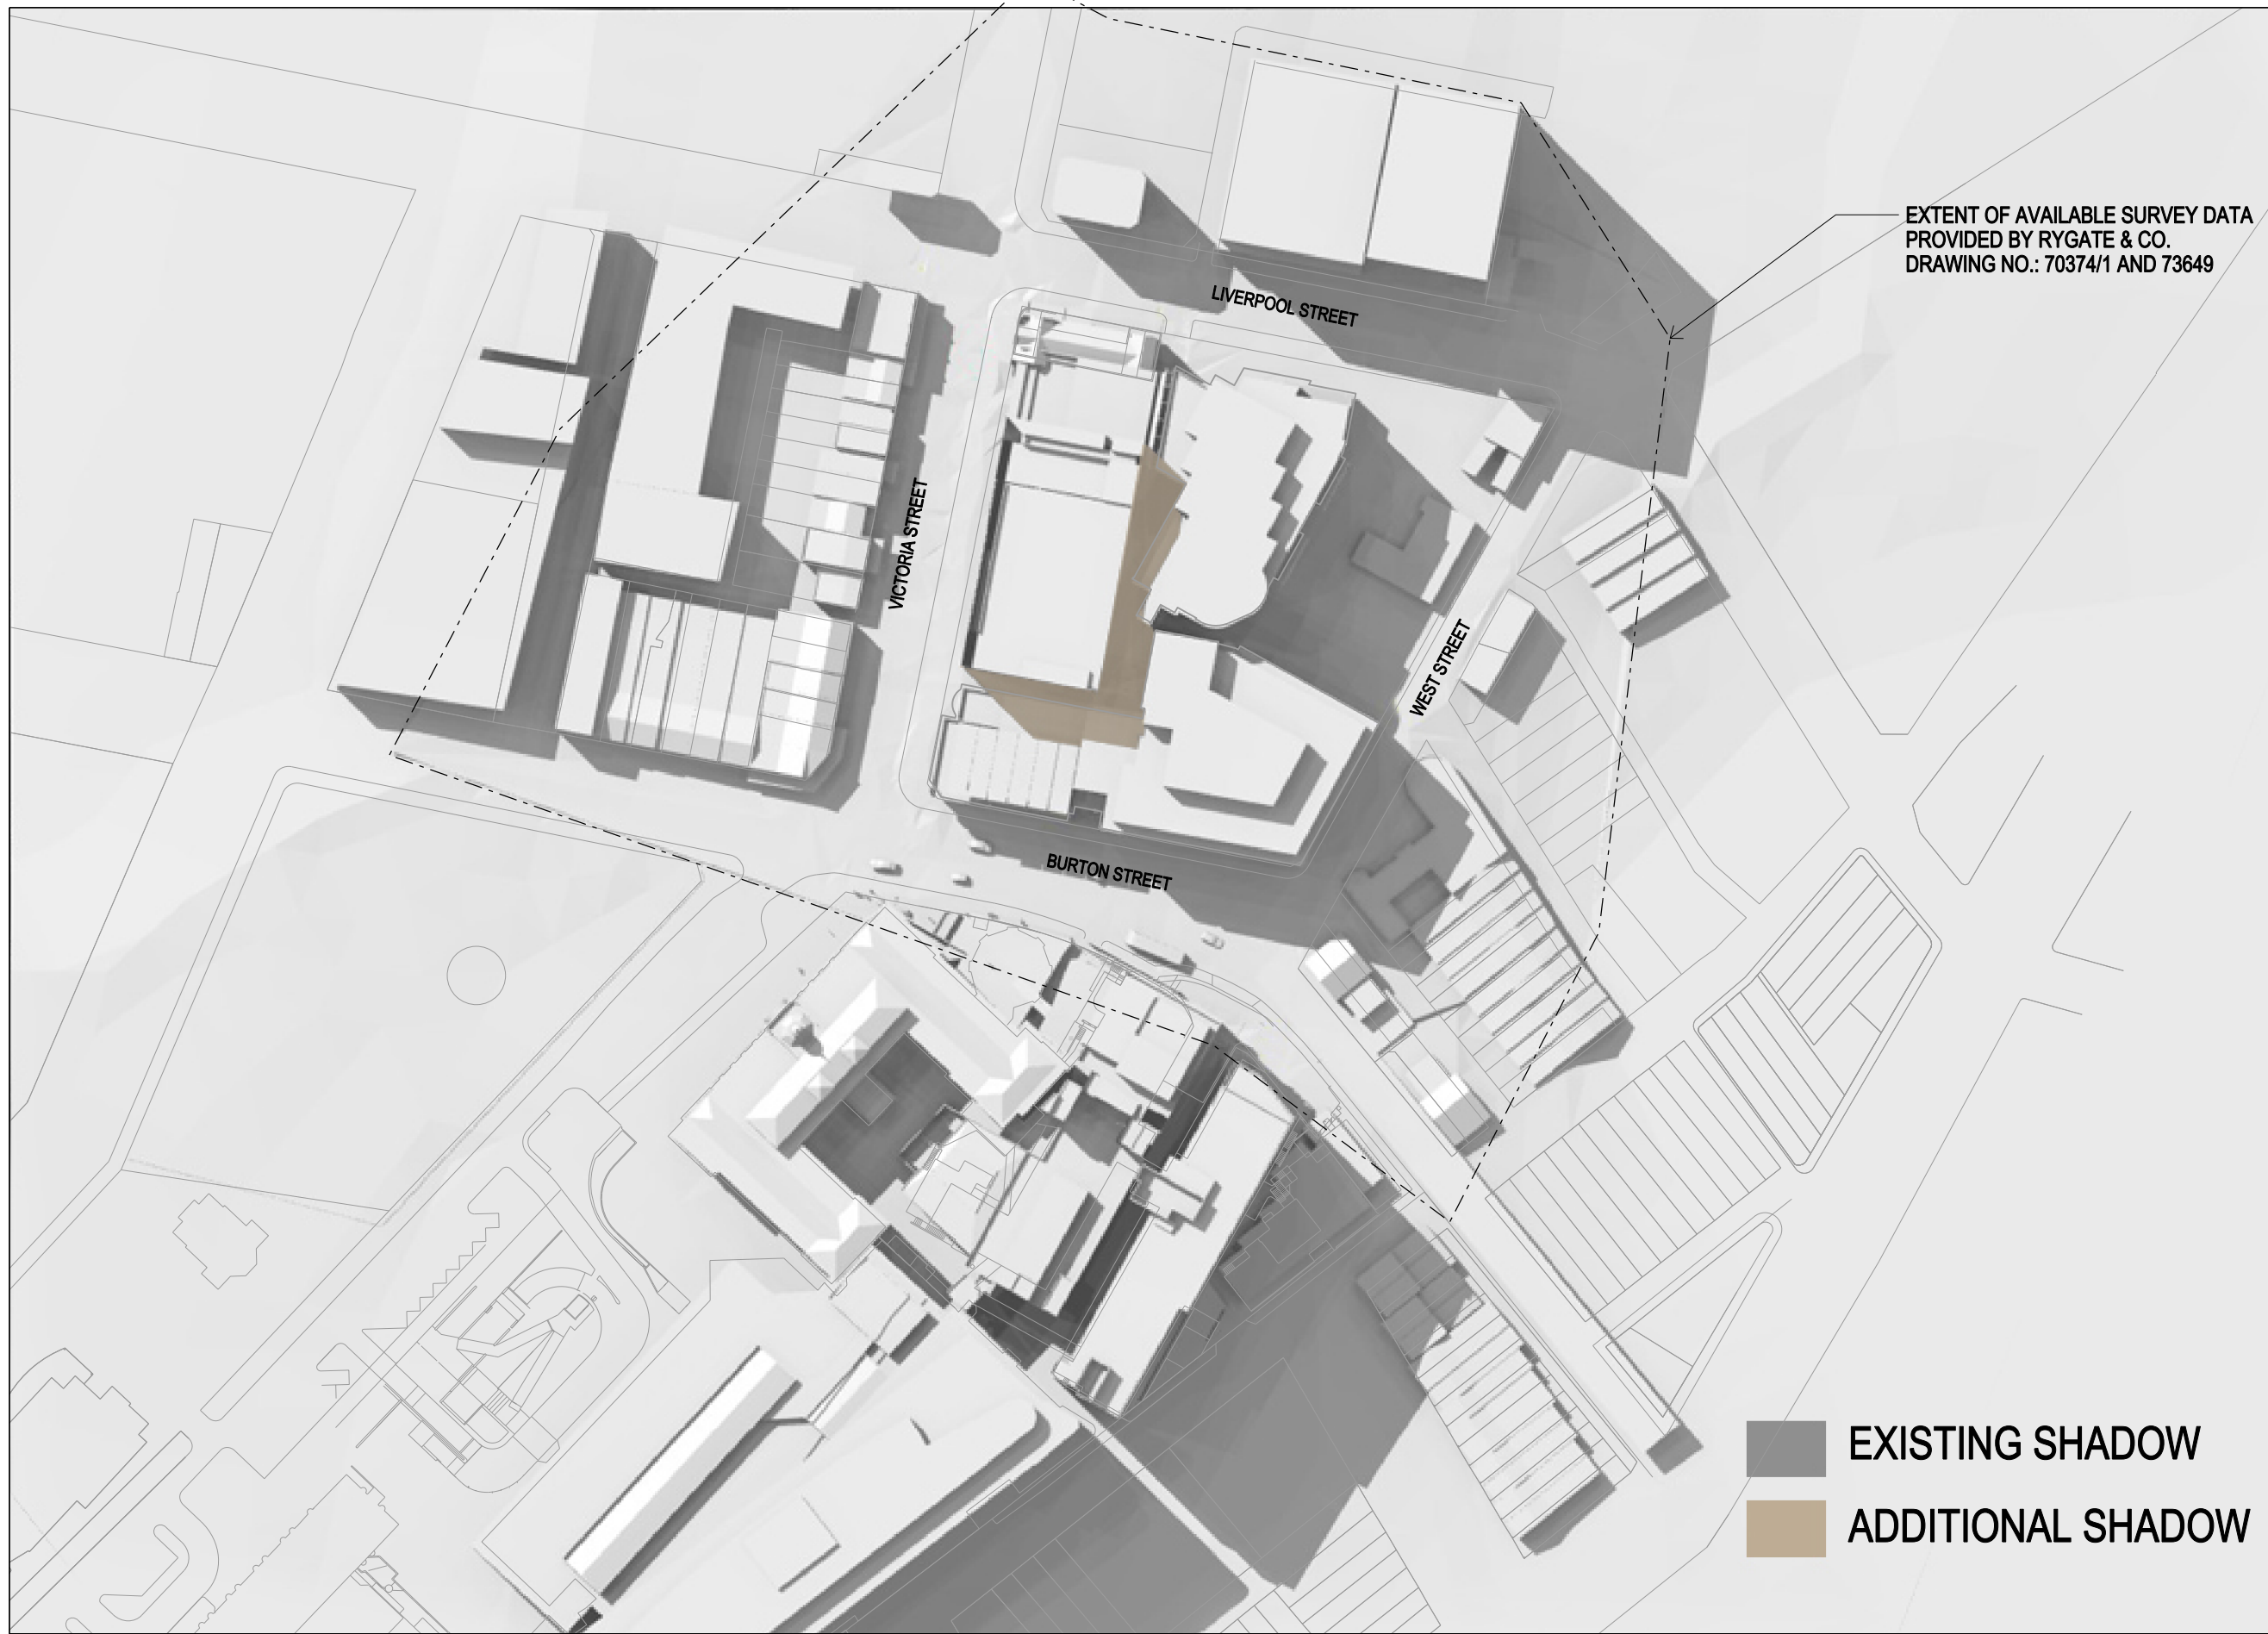

MARCH 20 - 03:00 PM



BVNArchitecture

Telephone +61 2 8297 7200
Facsimile +61 2 8297 7299
www.bvn.com.au

INTELLECTUAL PROPERTY
© COPYRIGHT BVN ARCHITECTURE PTY LIMITED. UNLESS OTHERWISE
NOTED IN WRITING, ALL RIGHTS TO USE THIS DOCUMENT ARE SUBJECT
TO PAYMENT IN FULL OF ALL BILLS CHARGED. THIS DOCUMENT MAY ONLY
BE USED FOR THE EXPRESS PURPOSE AND PROJECT FOR WHICH IT HAS BEEN
CREATED AND CANNOT BE REPRODUCED OR TRANSMITTED IN ANY FORM OR
BY ANY MEANS, ELECTRONIC OR MECHANICAL, INCLUDING PHOTOCOPYING,
RECORDING, OR BY ANY INFORMATION STORAGE AND RETRIEVAL SYSTEM.
UNLESS BILLS RIGHTS THE USER RELEASES AND INDEMNIFIES BVN FROM
AND AGAINST ALL LOSSES AND DAMAGES.

ISSUE	DATE	FOR
A	24.04.09	FOR APPROVAL
B	04.06.09	FOR PLANNING APPLICATION
C	25.09.09	FOR PLANNING APPLICATION
D	26.09.09	DxP FOR APPROVAL
E	06.10.09	DxP FOR APPROVAL





CLIENT

GARVAN INSTITUTE
AND ST VINCENTS &
MATER HEALTH SYDNEY
PROJECT

GARVAN & ST VINCENTS
CANCER CENTRE
BVN PROJECT NUMBER

s0901009
DRAWING KEY

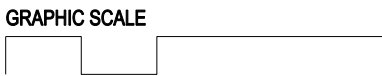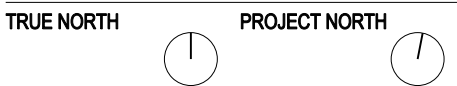

SCALE

NTS

STATUS

DRAWING

SHADOW ANALYSIS

DRAWING NUMBER

ARC-DA-Z-04

ISSUE

E