


SEPTEMBER 22 - 9:00 AM



SEPTEMBER 22 - 12:00 PM

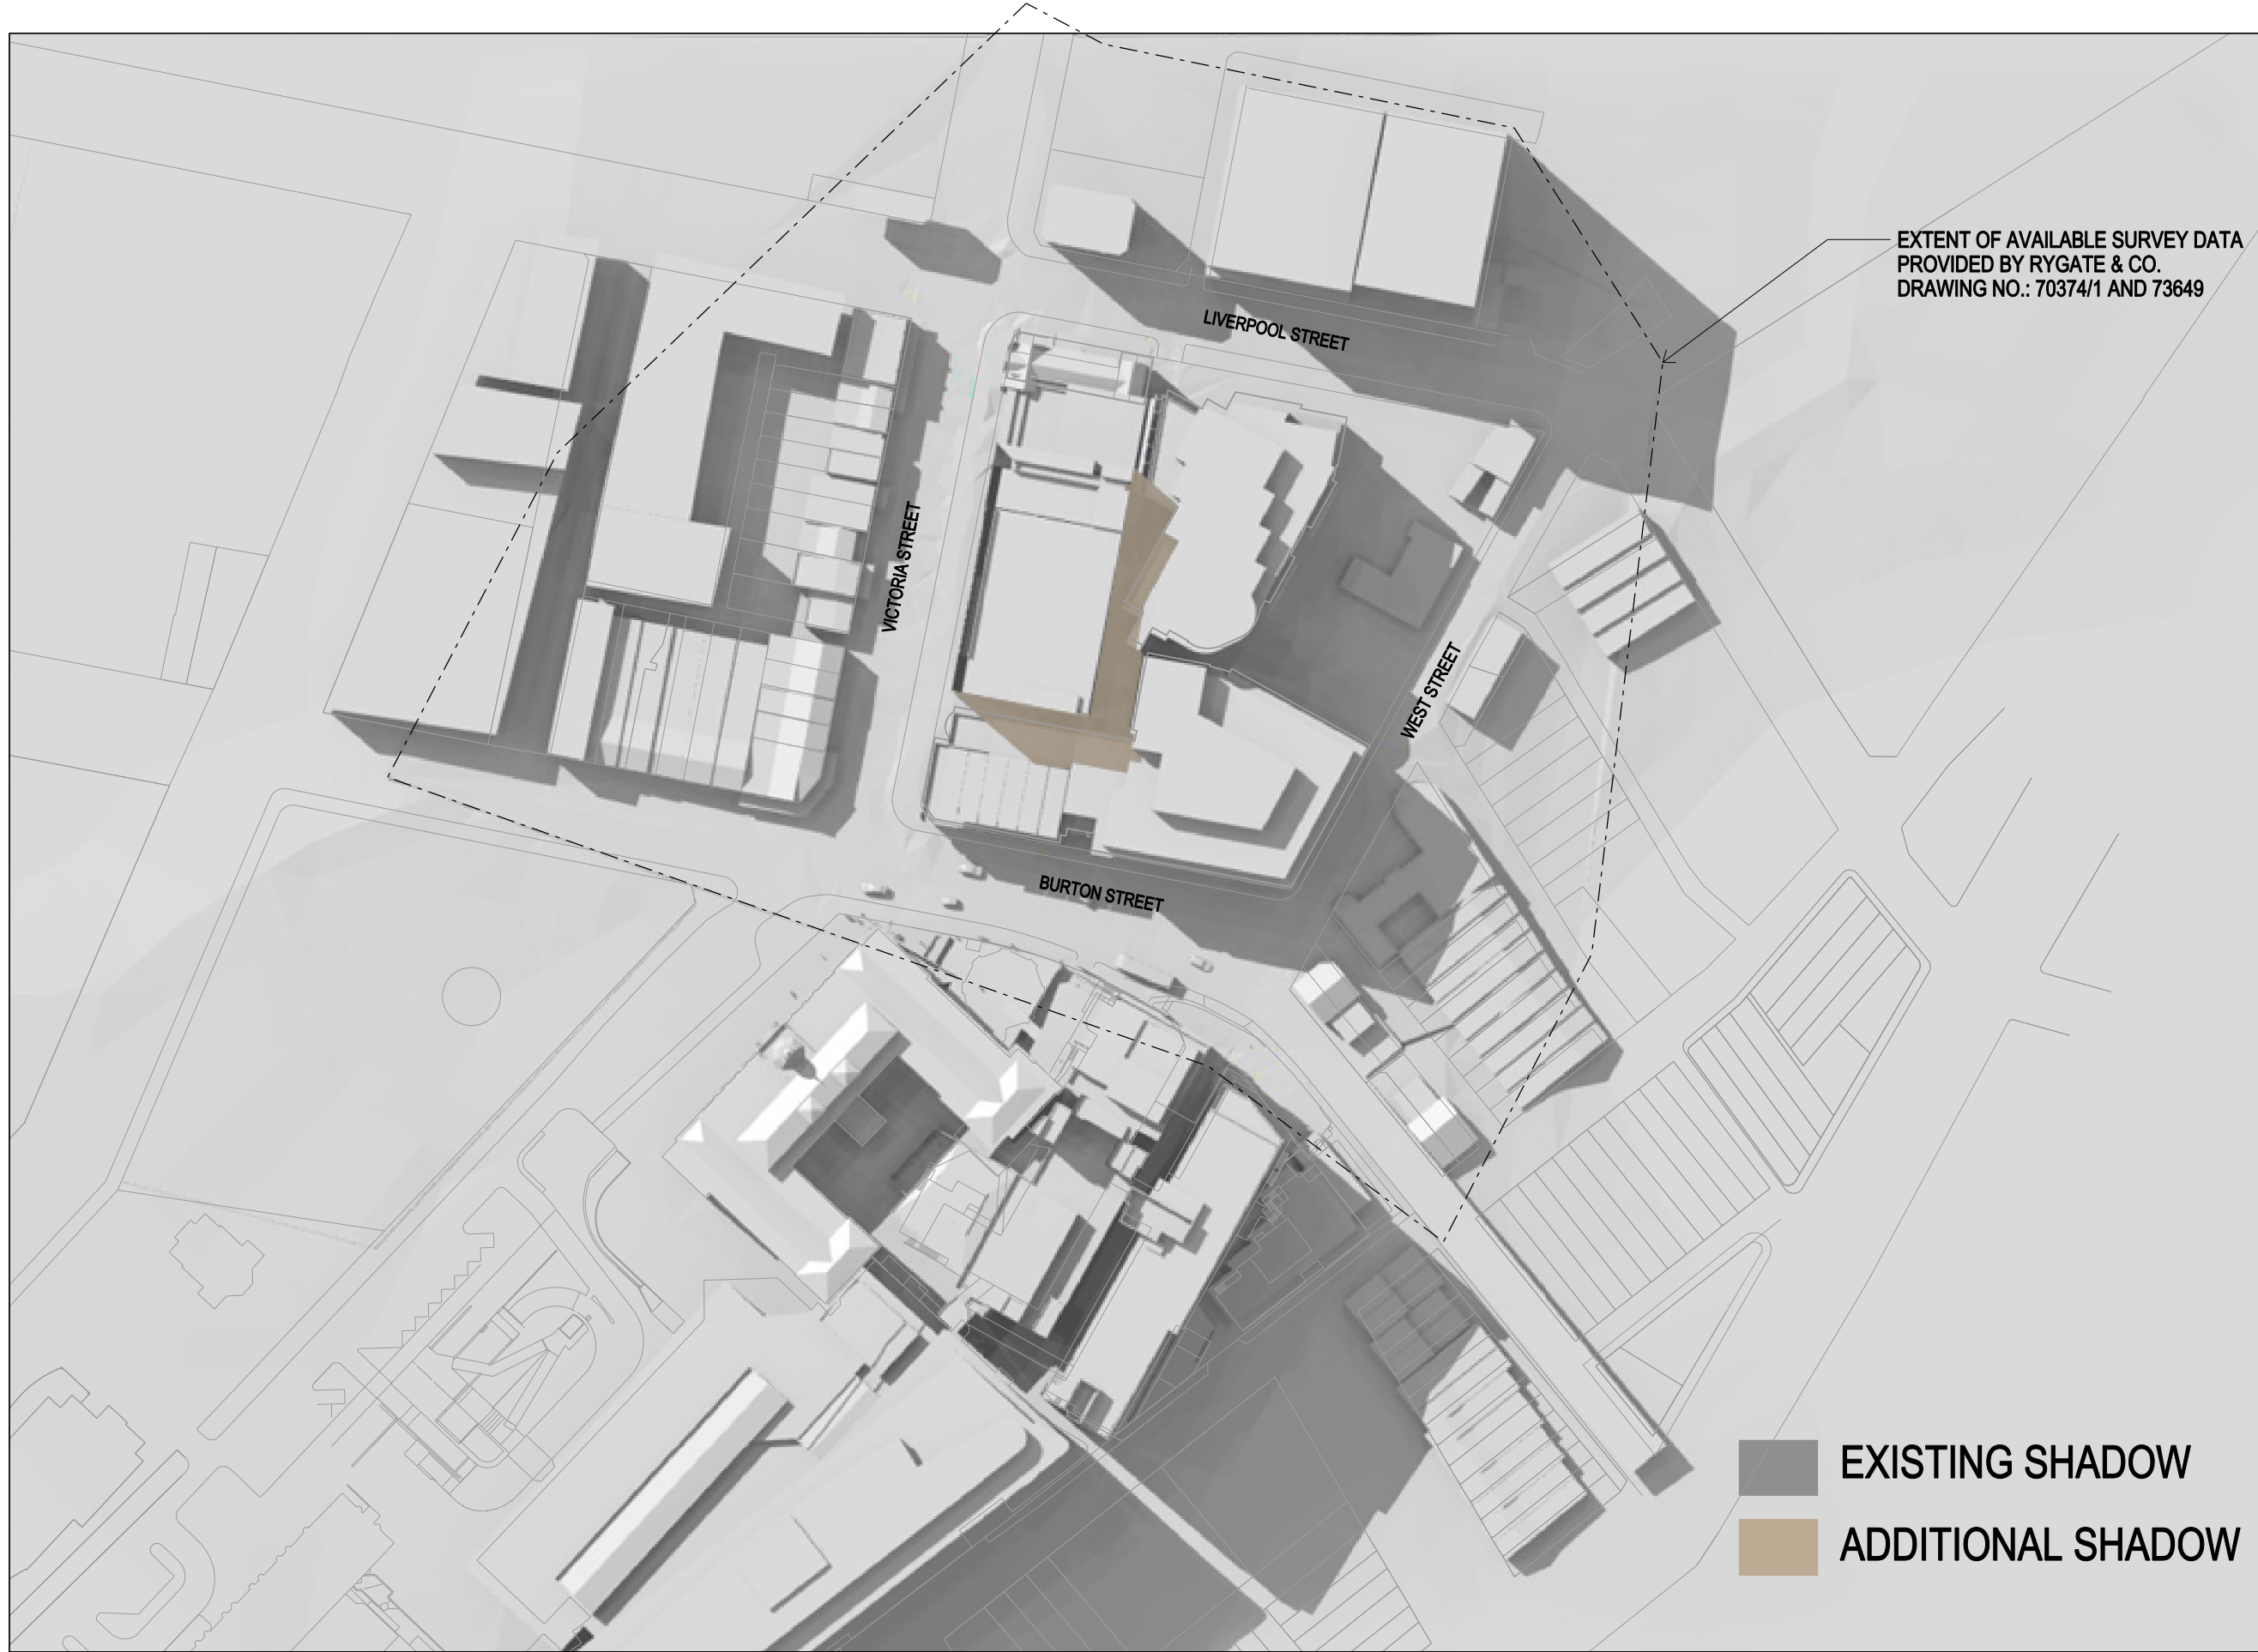

SEPTEMBER 22 - 03:00 PM



BVNArchitecture

Telephone +61 2 8297 7200
Facsimile +61 2 8297 7299
www.bvn.com.au

INTELLECTUAL PROPERTY
© COPYRIGHT BVM ARCHITECTURE PTY LIMITED. UNLESS OTHERWISE
NOTED IN WRITING, ALL RIGHTS TO USE THIS DOCUMENT ARE SUBJECT
TO PAYMENT IN FULL OF ALL BVM CHARGES. THIS DOCUMENT MAY ONLY
BE USED FOR THE EXPRESS PURPOSE AND PROJECT FOR WHICH IT HAS BEEN
CREATED AND DELIVERED. ANY OTHER REUSE OR REPRODUCTION OF THIS
DOCUMENT MAY NOT BE OTHERWISE USED, OR COPIED, ANY UNAUTHORIZED
USE OF THIS DOCUMENT IS AT THE USER'S SOLE RISK AND WITHOUT
LIMITING BVM'S RIGHTS THE USER RELEASES AND INDEMNIFIES BVM FROM
AND AGAINST ALL LOSSES SO ARISING.

ISSUE	DATE	FOR
A	24.04.09	FOR APPROVAL
B	04.06.09	FOR PLANNING APPLICATION
C	25.09.09	FOR PLANNING APPLICATION
D	28.09.09	DxP FOR APPROVAL
E	06.10.09	DxP FOR APPROVAL





CLIENT

GARVAN INSTITUTE
AND ST VINCENTS &
MATER HEALTH SYDNEY
PROJECT

GARVAN & ST VINCENTS
CANCER CENTRE
BVM PROJECT NUMBER

s0901009
DRAWING KEY

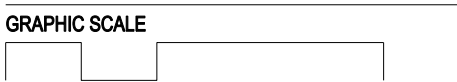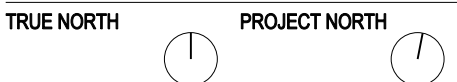

SCALE

NTS
STATUS

DRAWING

SHADOW ANALYSIS

DRAWING NUMBER	ISSUE
ARC-DA-Z-05	E