



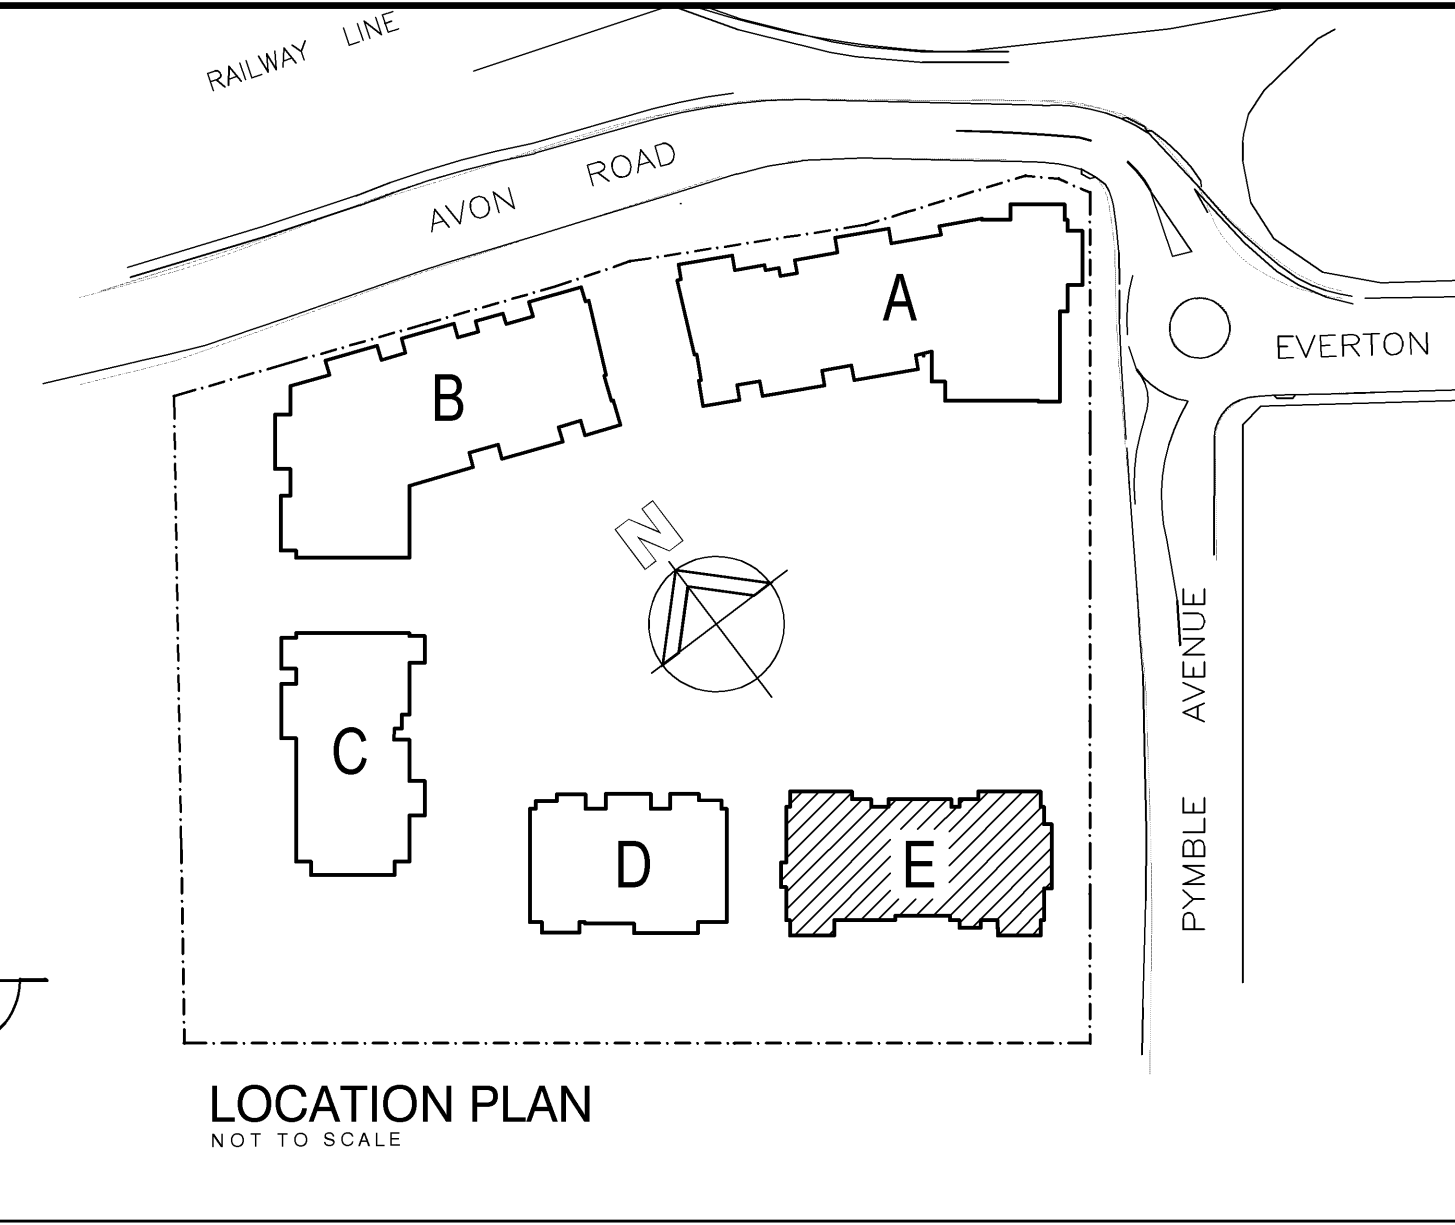

LOCATION PLAN
NOT TO SCALE

PYMBLE

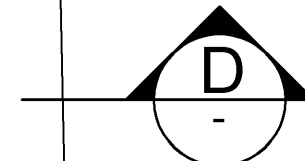

VEHICLE CROSSING

E LEVEL 06 - ARCH 100
SCALE 1:100

										DO NOT SCALE										NORTH										GENERAL NOTES:										PROJECT:										DRAWING TITLE:										PROJECT No.										DATE:										DRAWINGS No.										REV.	
										USE FIGURED DIMENSIONS AT ALL TIMES. IF IN DOUBT CHECK WITH MERITON APARTMENTS PTY. LTD. CONTRACTOR/S TO CHECK AND VERIFY ALL LEVELS, DATUMS AND DIMENSIONS ON SITE AND SHALL REPORT ANY DISCREPANCIES OR OMISSIONS TO MERITON APARTMENTS PTY. LTD. PRIOR TO COMMENCEMENT OF WORK AND DURING THE CONSTRUCTION PHASE.										THIS DRAWING IS THE EXCLUSIVE PROPERTY OF MERITON APARTMENTS PTY. LTD. AND THE REPRODUCTION OF ANY PART WITHOUT THE PRIOR WRITTEN CONSENT OF MERITON APARTMENTS PTY. LTD. IS A VIOLATION OF APPLICABLE LAWS. IN NO EVENT SHALL MERITON APARTMENTS PTY. LTD. BE HELD LIABLE FOR SPECIAL, COLLATERAL, INCIDENTAL OR CONSEQUENTIAL LIABILITY IN CONNECTION WITH THE USE OF THIS DIGITAL DATA ONCE RELEASED FROM THE MERITON APARTMENTS PTY. LTD. OFFICES.										Level 11, 528 Kent Street, Sydney NSW 2000 Tel: (02) 9287 2888 Fax: (02) 9287 2777 E-mail: rfg@design.meriton.com.au Internet: http://www.meriton.com.au										PROPOSED RESIDENTIAL DEVELOPMENT AVON ROAD 2-12 AVON ROAD PYMBLE, NSW ----										E LEVEL 06 - ARCH 100										4/3/2009										A-406										----	
ISSUE										DATE										REVISION										BY										20 10 0 10 20 30 40 50 70mm										Meriton Apartments Pty. Ltd. Builders & Developers	