




E LEVEL 07 - ARCH 100  
SCALE 1:100

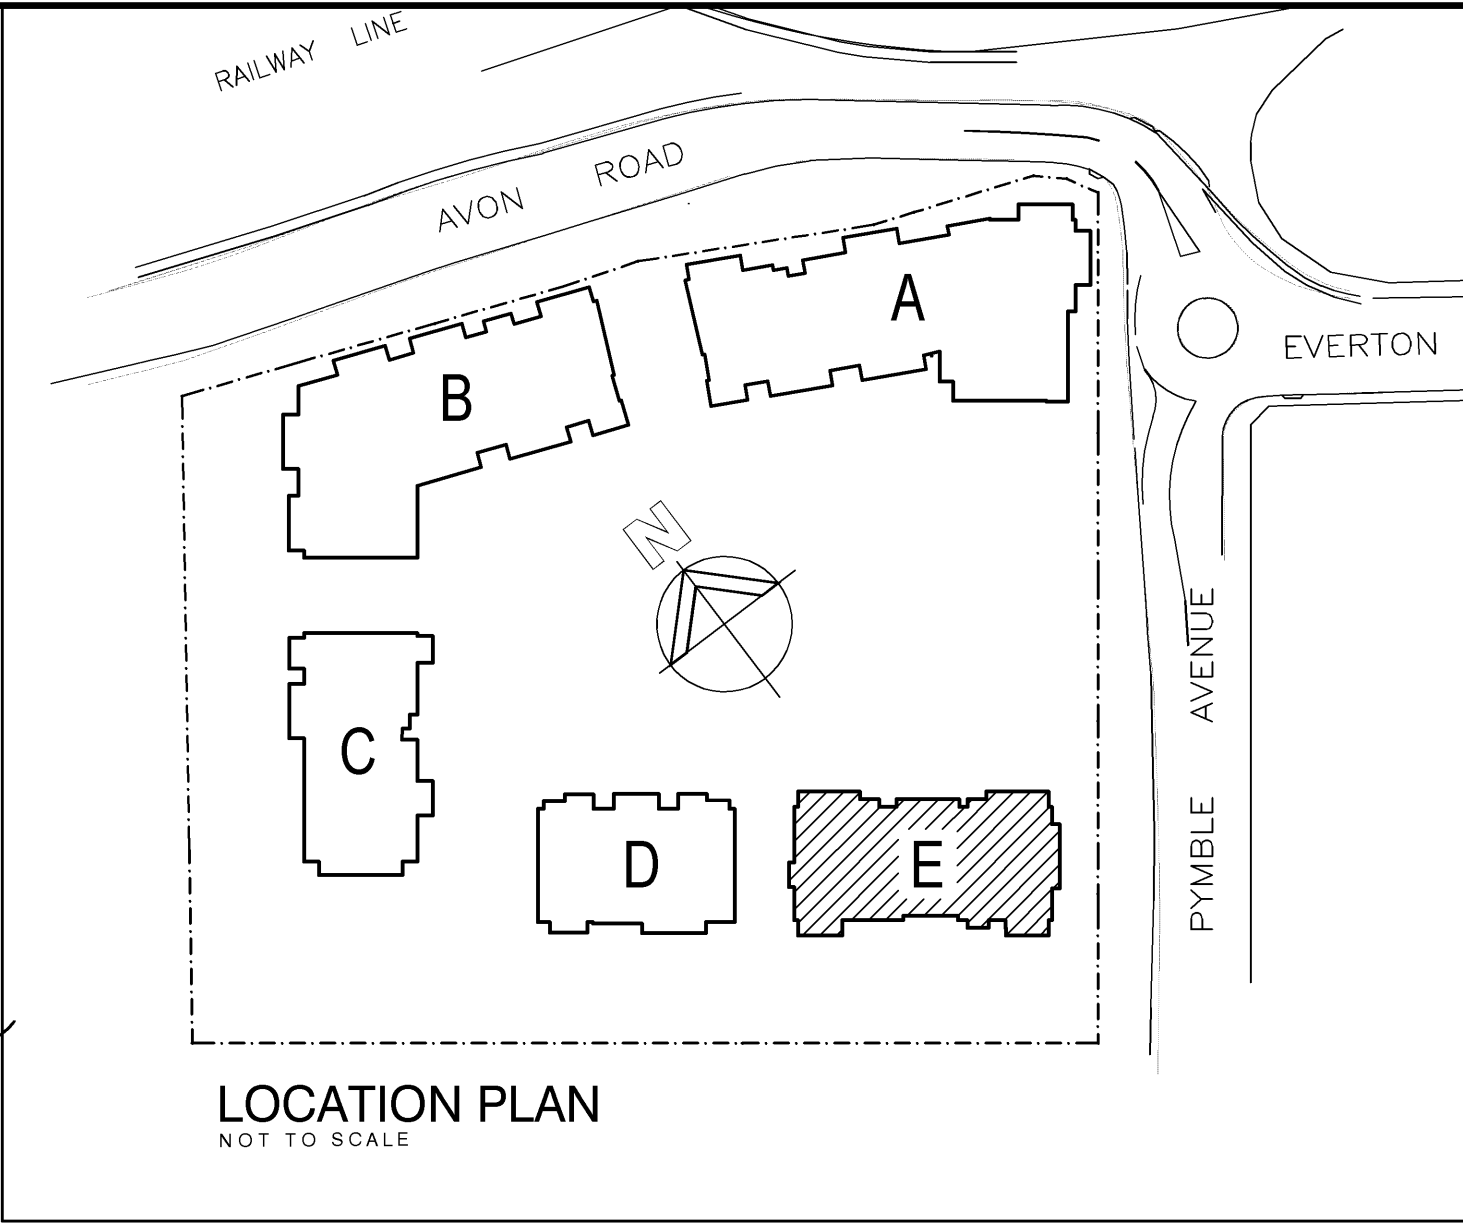

PYBBLE

VEHICLE CROSSING
