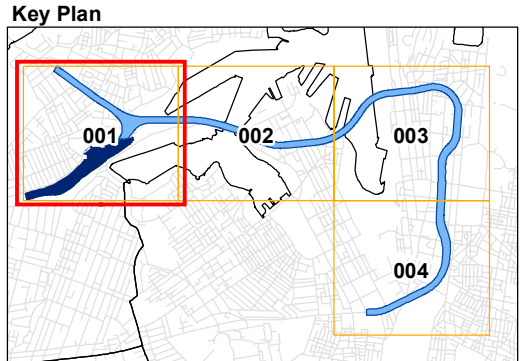


SYDNEY METRO NETWORK STAGE 1
Submissions Report
Sheet EA-001
Map 1 of 4

- Preferred Alignment
- Preferred Platform Location
- Metro Stage 1 - Tunnel Protection Zone
- Metro Stage 1 - Surface Works
- LGA Boundary
- Land Title Boundary 20/07/08 © Dept of Lands

Key Plan



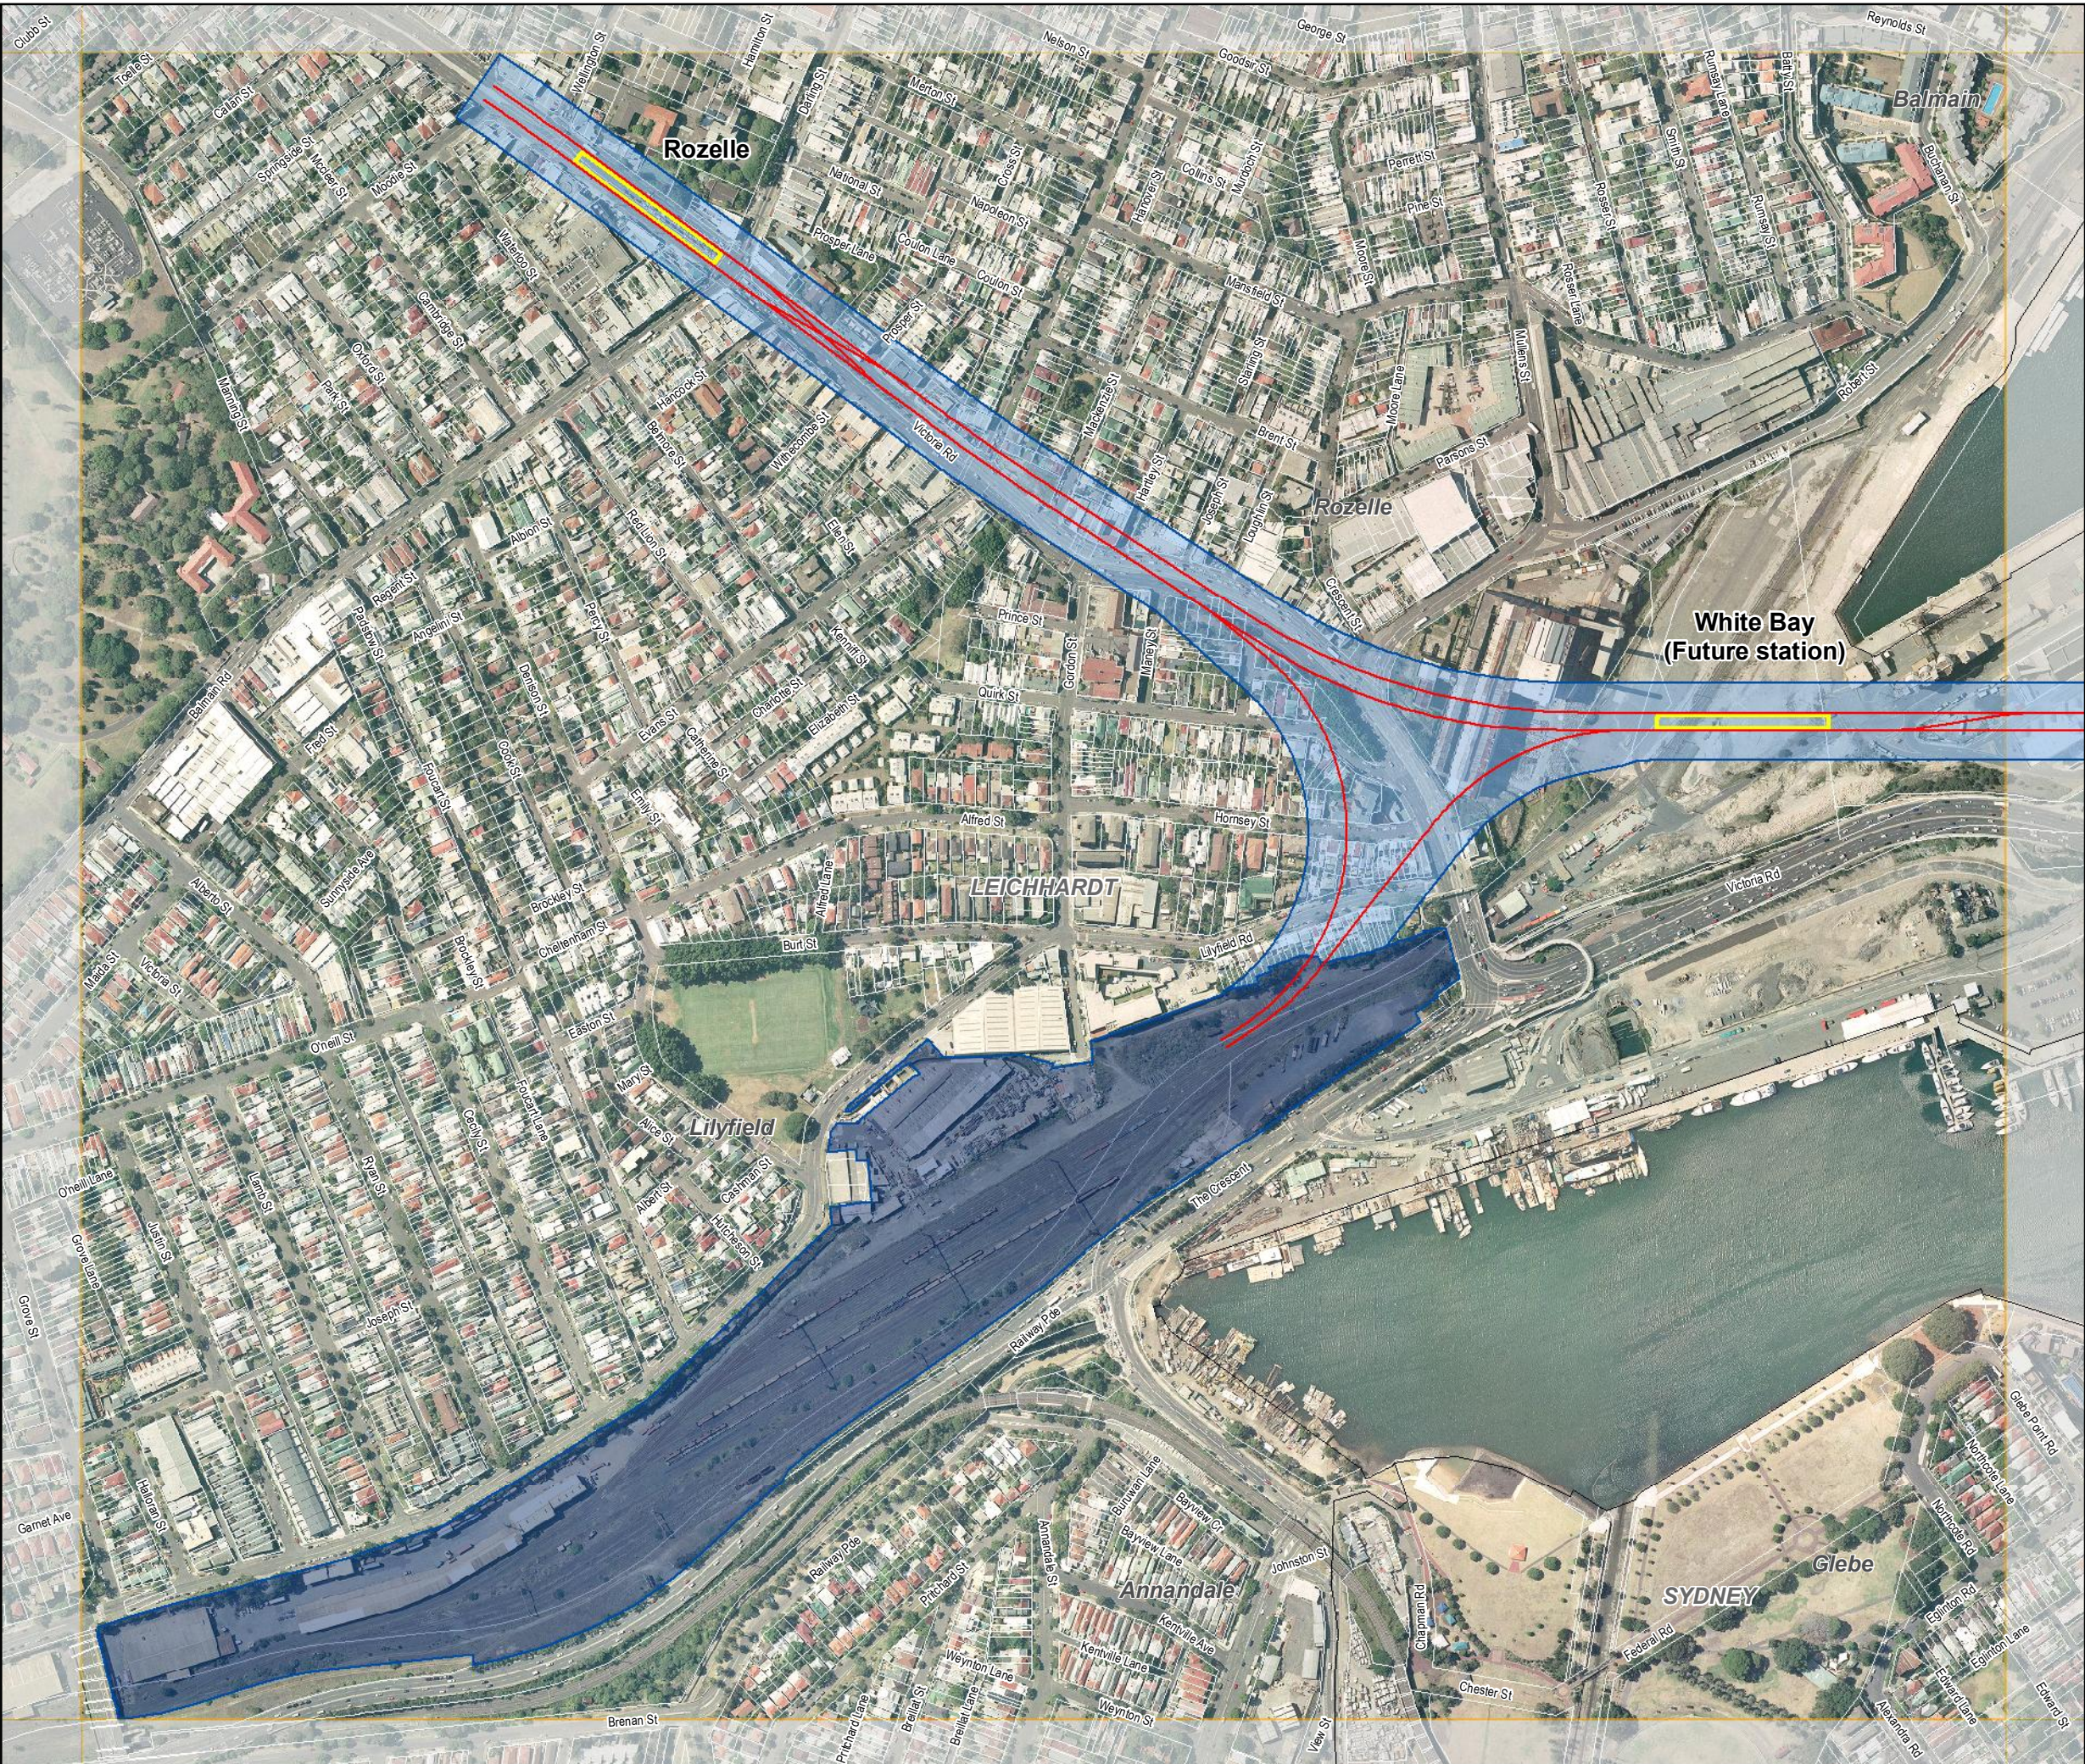
N

0 50 100 Metres

Scale: 1:5,000 @ A3

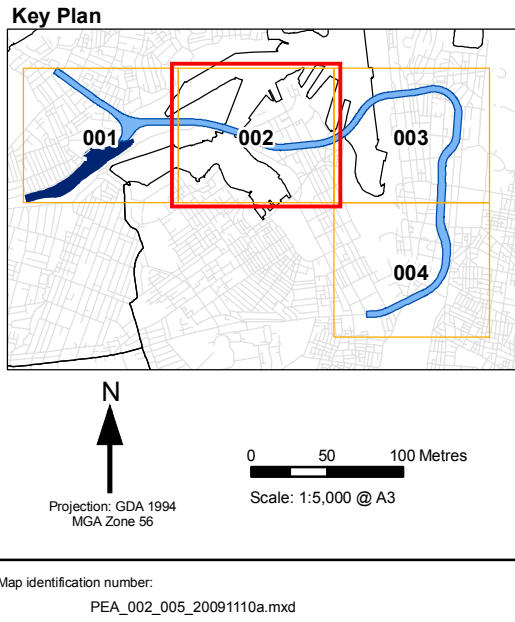
Projection: GDA 1994
MGA Zone 56

Map identification number:
PEA_001_005_20091110a.mxd



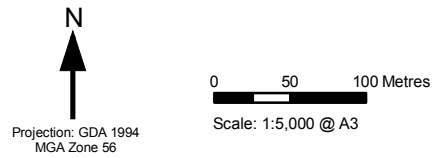
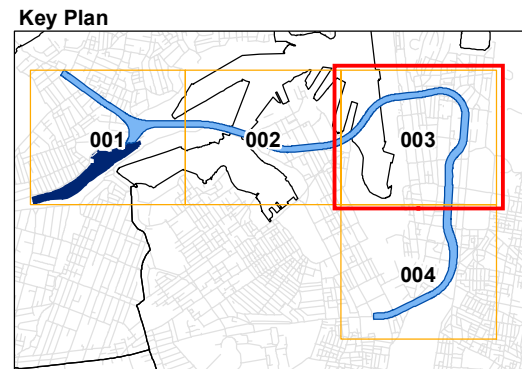
SYDNEY METRO NETWORK STAGE 1
Submissions Report
Sheet EA-002
Map 2 of 4

- Preferred Alignment
- Preferred Platform Location
- Metro Stage 1 - Tunnel Protection Zone
- Metro Stage 1 - Surface Works
- LGA Boundary
- Land Title Boundary 20/07/08 © Dept of Lands


 
 





SYDNEY METRO NETWORK STAGE 1
Submissions Report
Sheet EA-003
Map 1 of 3

- Preferred Alignment
- Preferred Platform Location
- Metro Stage 1 - Tunnel Protection Zone
- Metro Stage 1 - Surface Works
- LGA Boundary
- Land Title Boundary 20/07/08 © Dept of Lands



SYDNEY METRO NETWORK STAGE 1
Submissions Report
Sheet EA-004
Map 4 of 4

-  Preferred Alignment
-  Preferred Platform Location
-  Metro Stage 1 - Tunnel Protection Zone
-  Metro Stage 1 - Surface Works
-  LGA Boundary
-  Land Title Boundary 20/07/08 © Dept of Lands

