
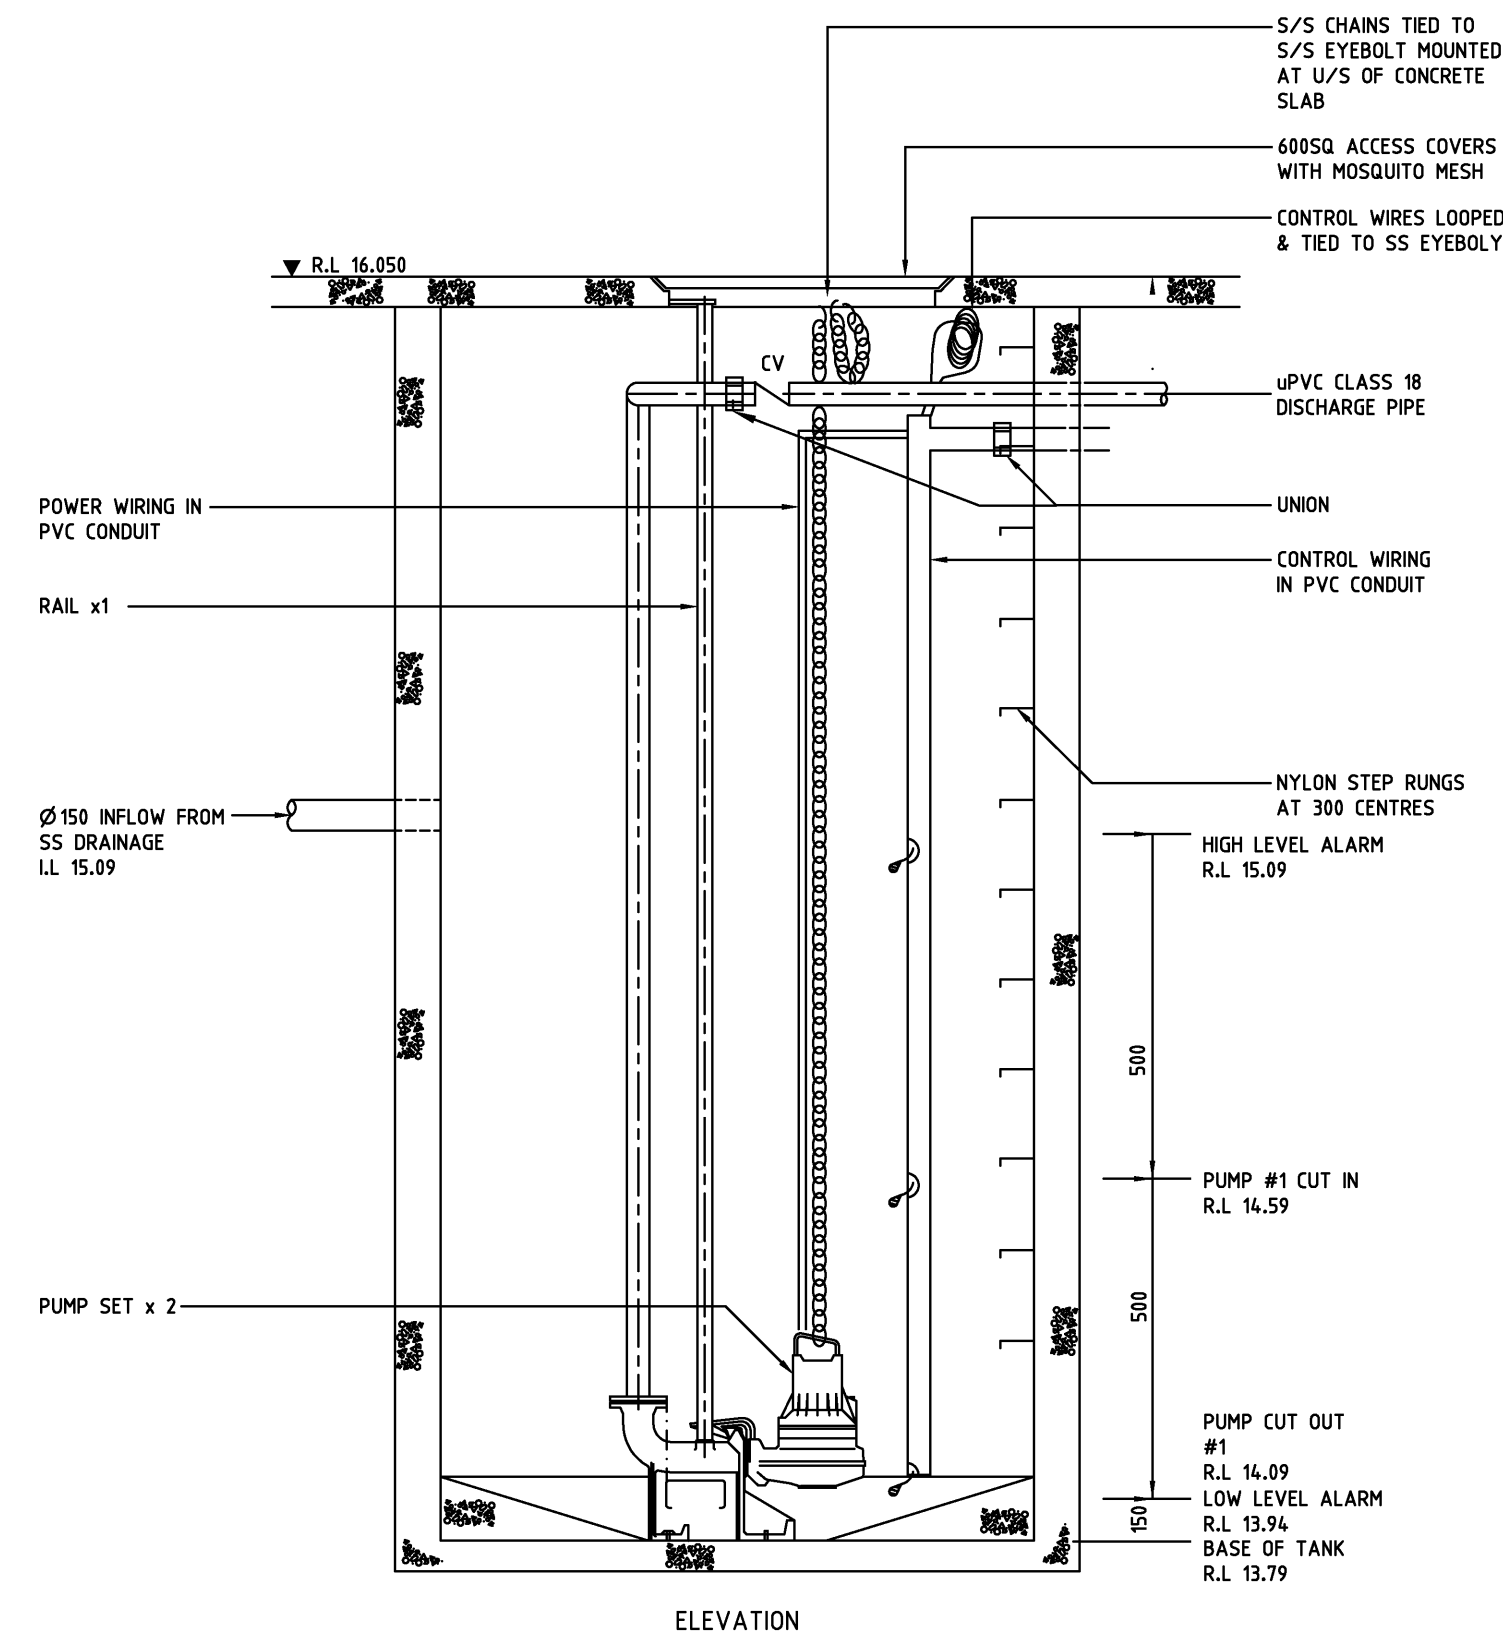


210
190
170
150
130
110
90
70
50
30
10
0


Site Boundary

Outline Of SG02 On Level Base

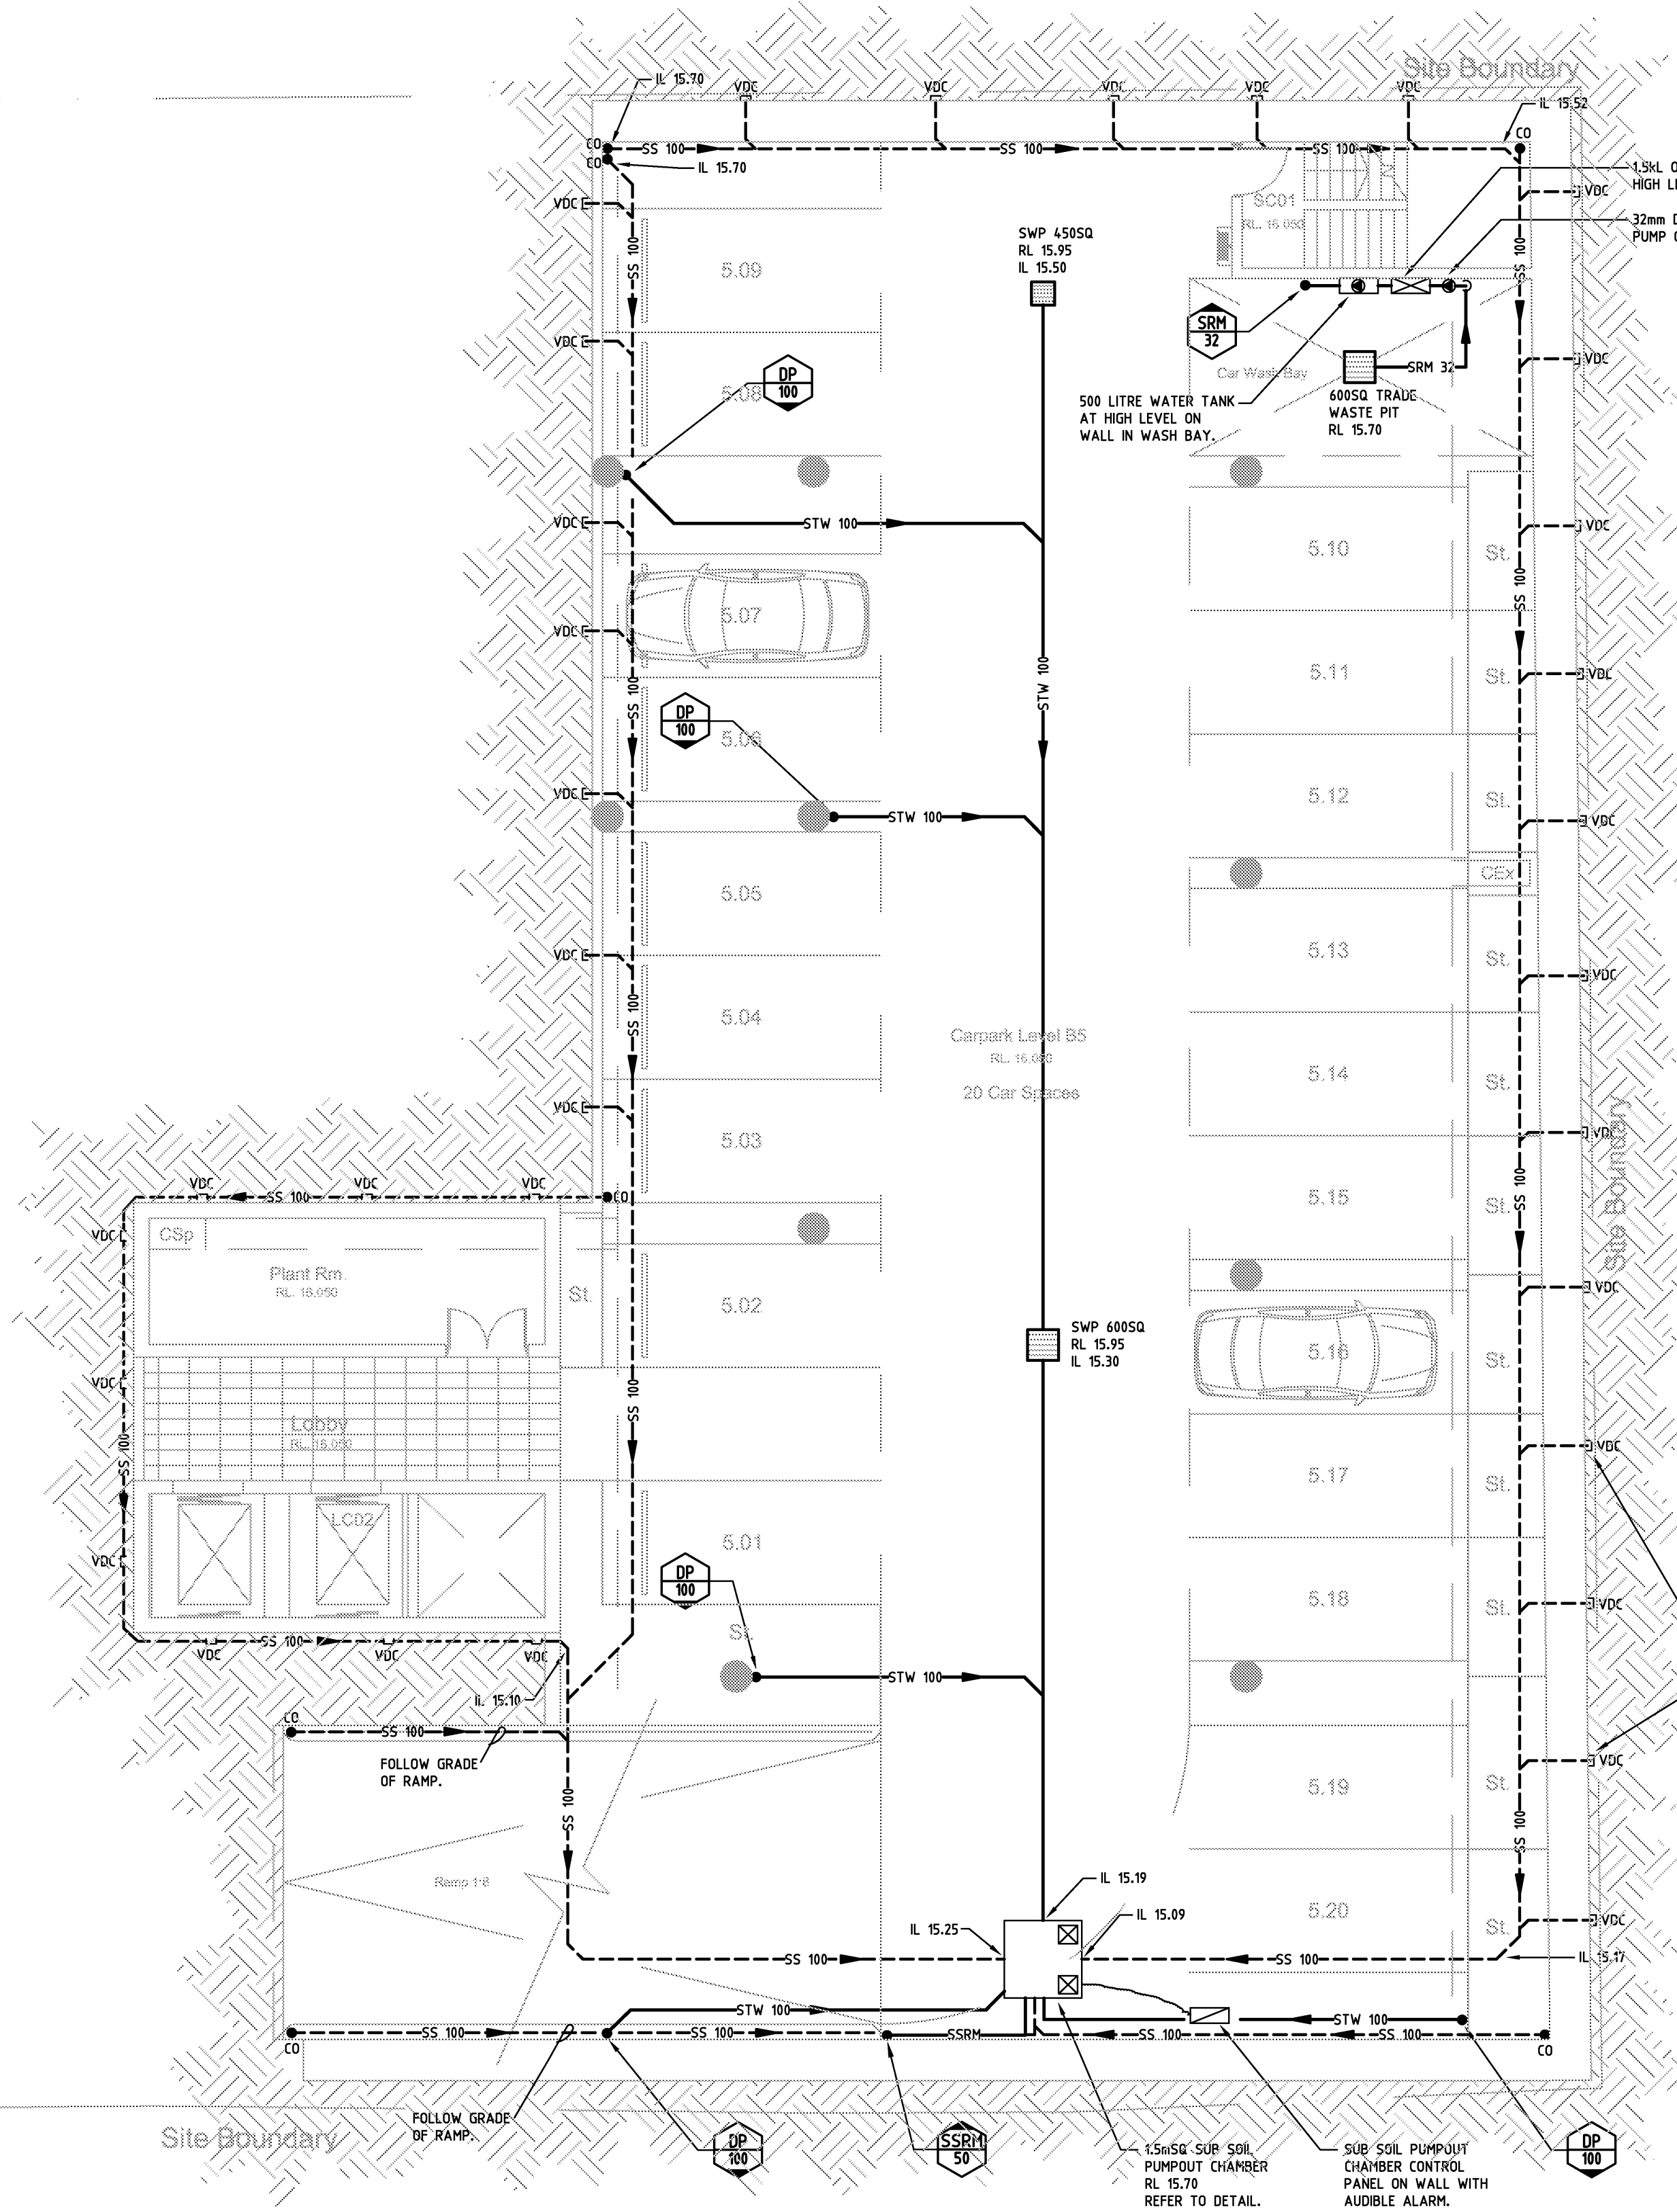

DETAIL OF SUB-SOIL PUMP OUT CHAMBER
AT RECESSED LOADING DOCK
NOT TO SCALE

ALLOW TO EXTEND VERTI
DRAINAGE CELL TO 300mm
BELOW GROUND FLOOR LE
(TYPICAL)

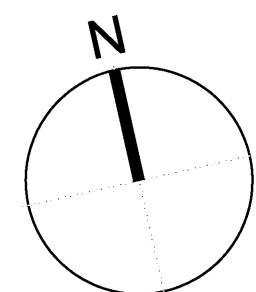

A1 SHEET

B	REVISED ARCHITECTURAL	24.06.09	NL	NL
A	DEVELOPMENT APPLICATION ISSUE	22.06.09	NL	NL
No.	REVISION/ISSUE	DATE	BY	CHECKED

CLIENT

DEICORP Pty Limited

Shop 5/140-152 New Canterbury Rd Petersham NSW 2049
Phone: (02) 9518 1486 Fax: (02) 9518 1477
Email: fdeiri@deicorp.com.au

ARCHITECT

NORDON JAGO ARCHITECTS

PO BOX 254 ANNANDALE NSW 2038
Tel: 02 9 517 2822 Fax: 02 9 517 2853

HYDRAULIC CONSULTANT

Neil Lowry & Associates Pty Ltd
Hydraulic & fire services consultants

Level 3, Suite 1.29 Kiera Road, Miranda NSW 2228
Tel: 61 2 9526 7932 Fax: 61 2 9526 7944
Email: admin@nlaol.com.au
Neil Lowry & Associates Pty Ltd ABN 72 101 872 584

DRAWN	DESIGNED	CHECKED
KJ	NL	NL

PROJECT

PROPOSED MIXED USED DEVELOPMENT
157 REDFERN STREET REDFERN

DRAWING

BASEMENT 5 PLAN
STORMWATER CONCEPT

DATE	SCALE
MAY 09	1:100@A1
PROJECT	DWG No.
0526 SC02	REV
B	STATUS
DA	ISSUE