
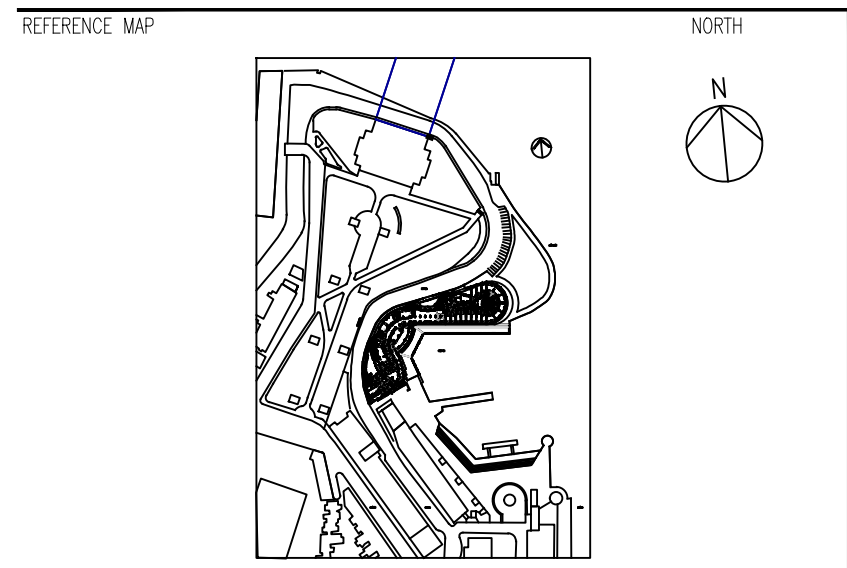
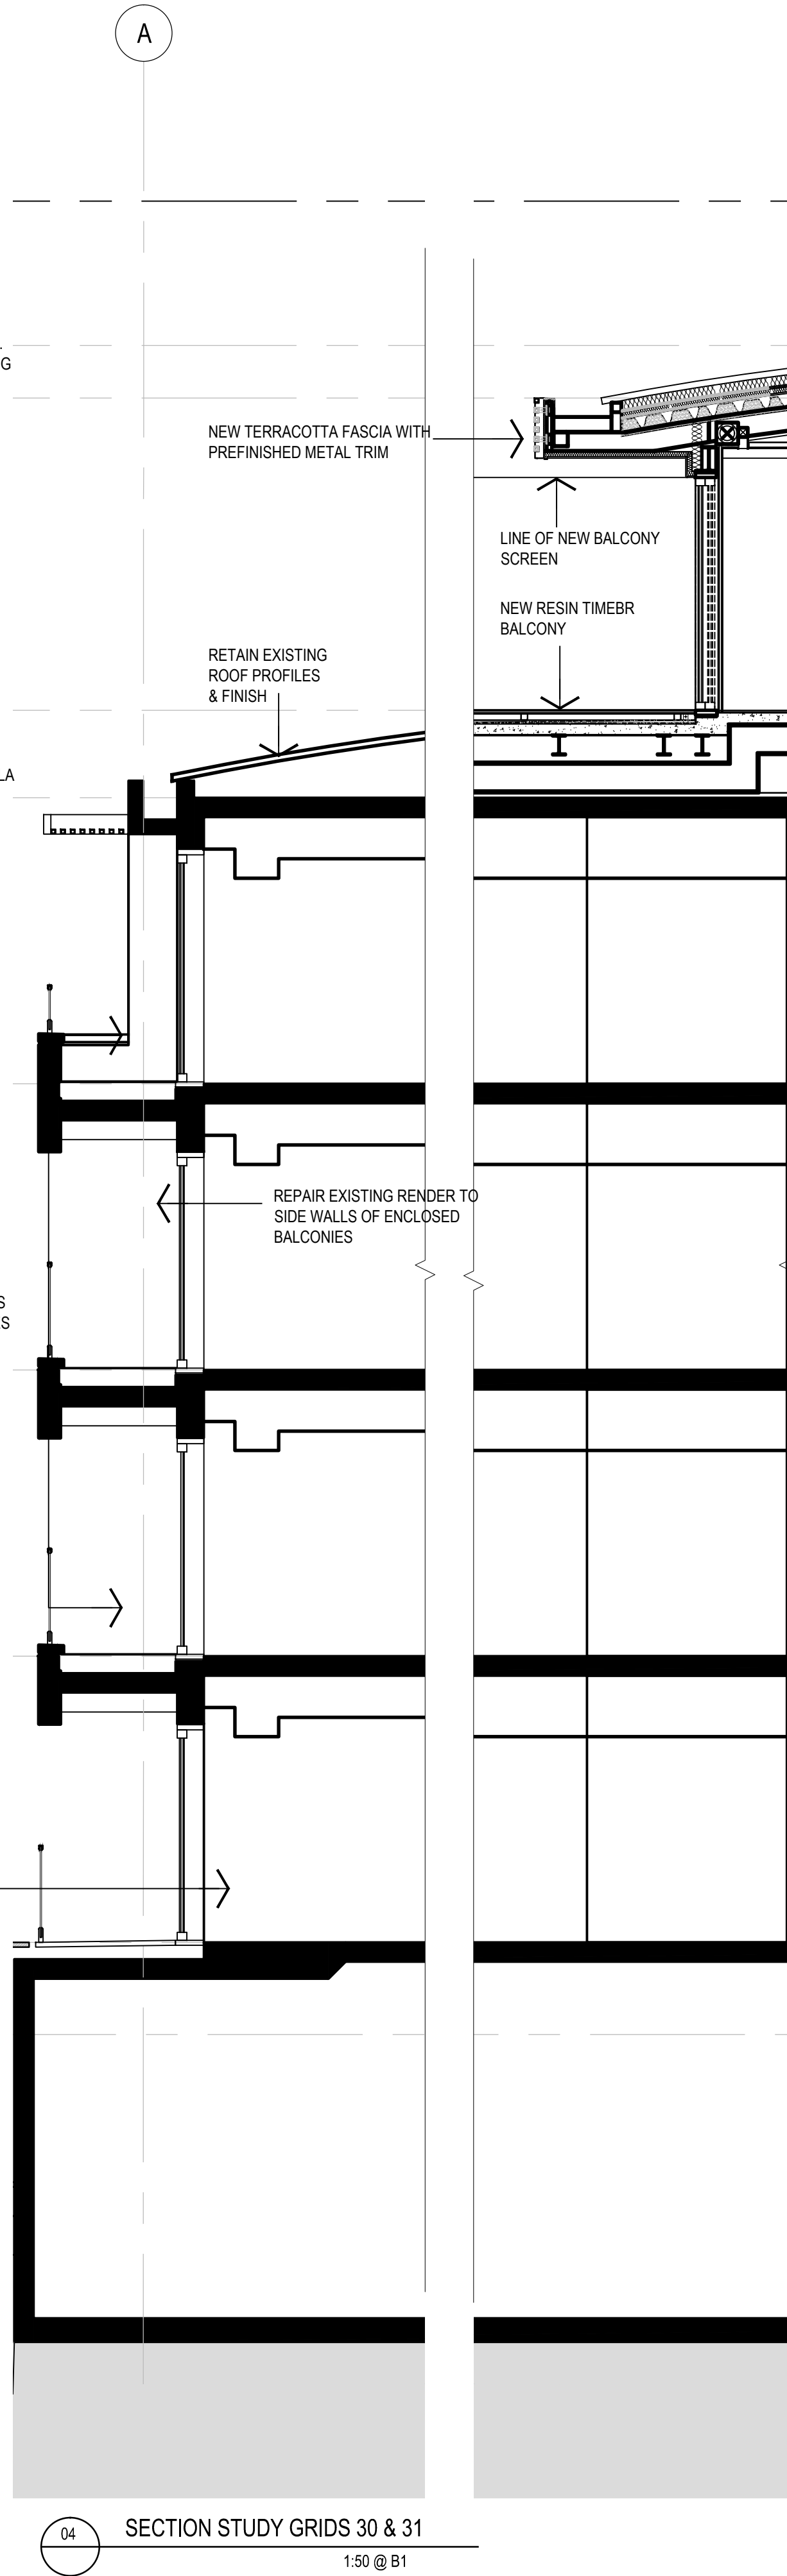


02 SECTION STUDY GRIDS 25 & 26
1:50 @ B1

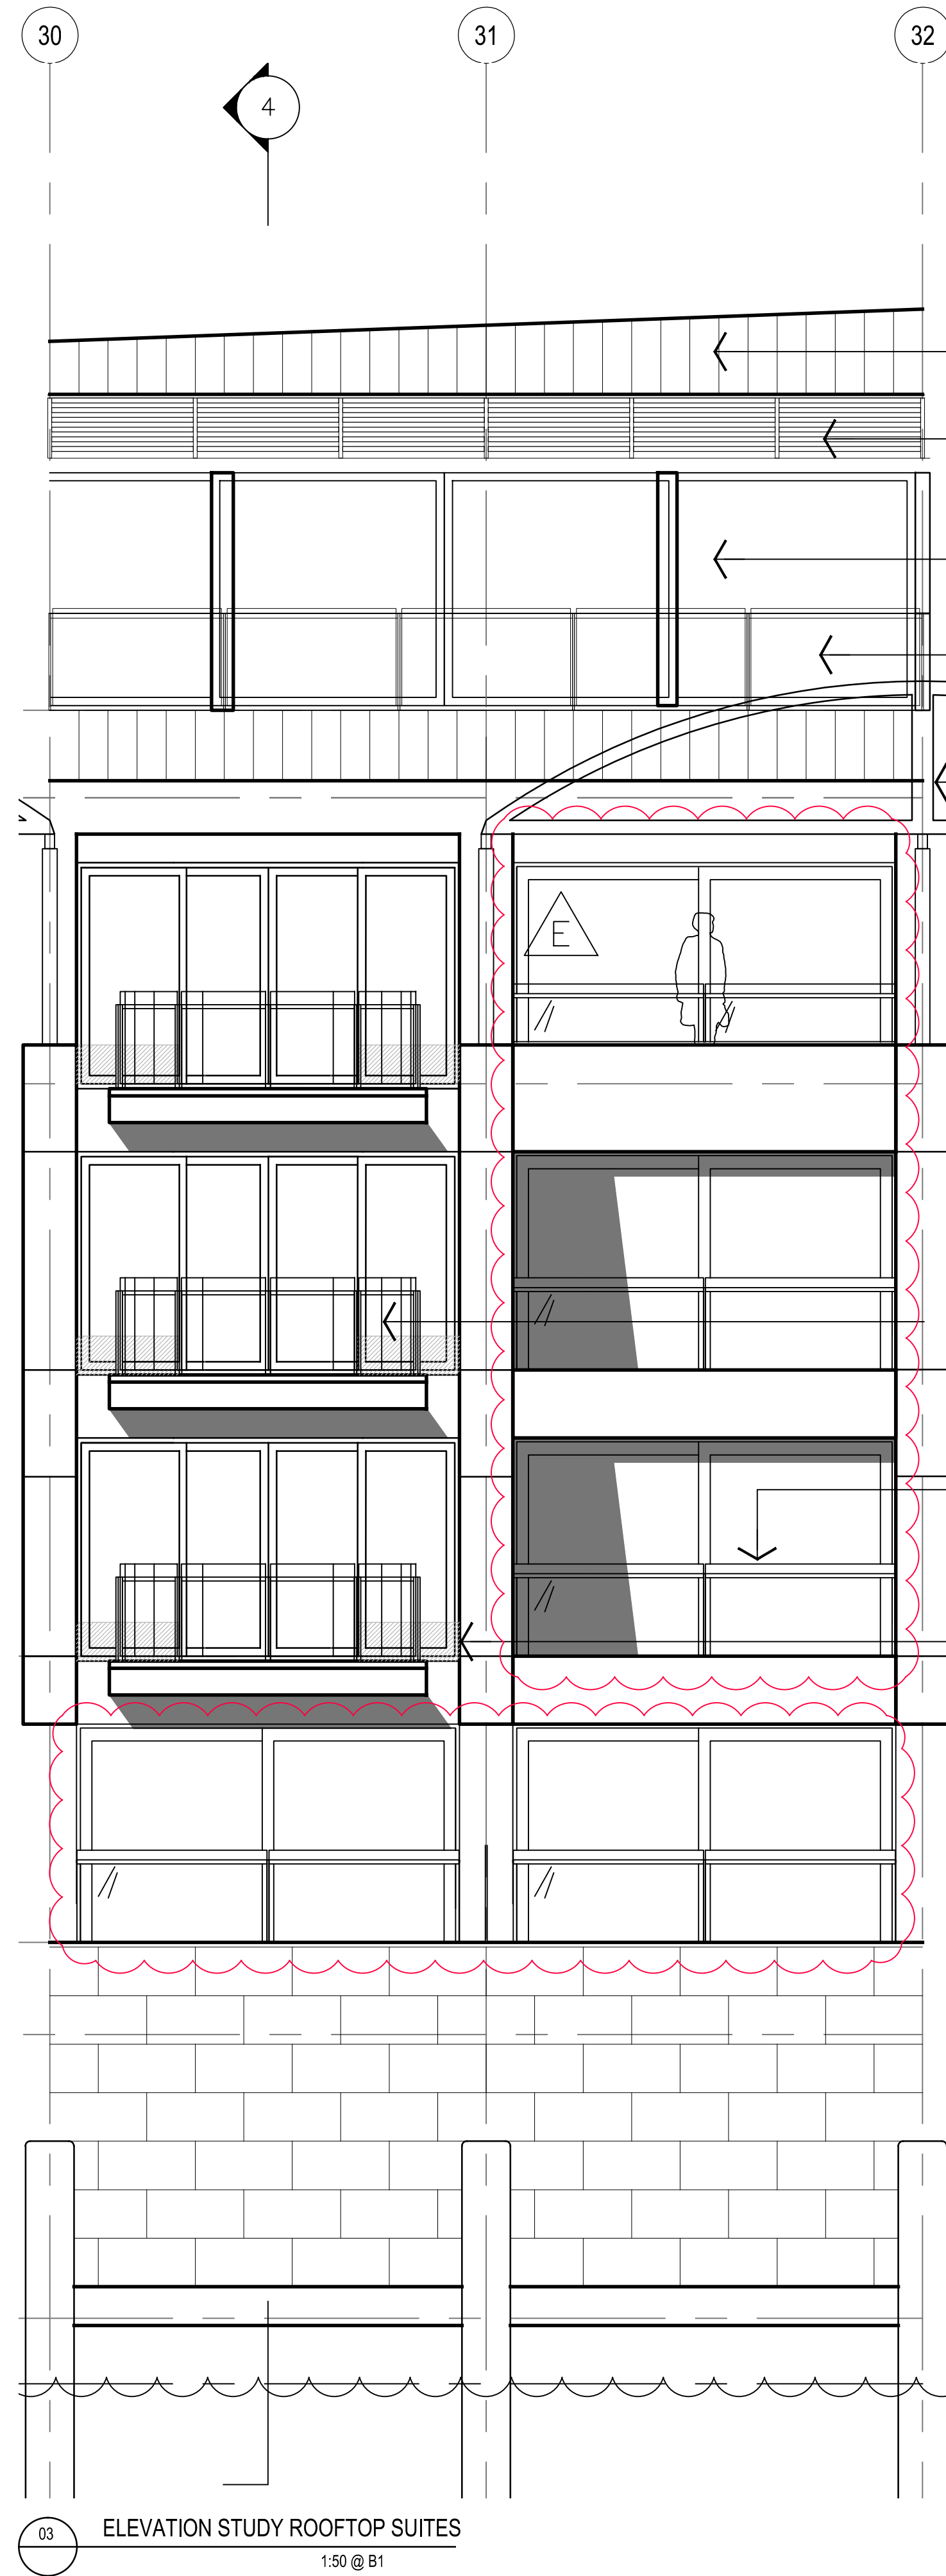

- NOTES
1. DO NOT SCALE DRAWINGS. WRITTEN DIMENSIONS GOVERN.
 2. ALL DIMENSIONS ARE IN MILLIMETRES UNLESS NOTED OTHERWISE.
 3. ALL DIMENSIONS SHALL BE VERIFIED ON SITE BEFORE PROCEEDING WITH THE WORK. HASSELL SHALL BE NOTIFIED IN WRITING OF ANY DISCREPANCIES.
 4. THIS DRAWING MUST BE READ IN CONJUNCTION WITH ALL RELEVANT CONTRACTS, SPECIFICATIONS, REPORTS AND DRAWINGS.

© COPYRIGHT OF THIS DRAWING IS VESTED IN HASSELL, LIMITED.
2007 HASSELL, LIMITED.

THIS DRAWING IS AN UNCONTROLLED COPY, UNLESS NOTED OTHERWISE

REV	DESCRIPTION	DATE
E	ISSUED FOR ST5W	08.04.11
D	ISSUED FOR CC1	08.03.11
C	ISSUED FOR PFR	14.12.10
B	ISSUED FOR EA	08.08.10
A	FOR TEST OF ADEQUACY	27.07.10

CONSULTANT
HASSELL LIMITED ACN 007 711 435
88 CUMBERLAND STREET SYDNEY NSW
2000 AUSTRALIA
SYDNEY@HASSELL.COM.AU
T 61 2 9273 2300 F 61 2 9273 2345

MEP CONSULTANT
WEBB AUSTRALIA GROUP PTY LTD
ABN 48 050 056 712
LEVEL 4, 828 PACIFIC HIGHWAY
GORDON NSW
2072 AUSTRALIA
SYDNEY@WEBBAUSTRALIA.COM.AU
T 61 2 9416 1444 F 61 2 9416 1191

ERBAS & ASSOCIATES Pty. Ltd.
SUITE L101 LEVEL 11 15 ATCHISON STREET
ST LEONARDS NSW
2065 AUSTRALIA
KERBAS@WEBBERBAS.COM
T 61 2 9437 1022 F 61 2 9437 1025

QUANTITY SURVEYOR
MILIKEN BERSON MADDEN
LEVEL 7 10 LOFTUS STREET
SYDNEY NSW
2000 AUSTRALIA
DM@MBMR.COM.AU
T 61 2 9270 1011 F 61 2 9241 4748

INTERIOR DESIGN
BARstudio Pty. Ltd.
LEVEL 6 75-77 FLINDERS LANE
MELBOURNE VICTORIA
3000 AUSTRALIA
SR@BARSTUDIO.COM
T 61 3 9662 2659 F 61 3 9662 2665

STRUCTURE
TAYLOR THOMASON WHITTING
48 CHANDOS STREET
ST. LEONARDS NSW
2065 AUSTRALIA
TTW@STTTW.COM.AU
T 61 2 9439 7288 F 61 2 9439 3146

PROJECT
PARK HYATT SYDNEY
REFURBISHMENT
DAISHO/PARK HYATT

DRAWING TITLE
DETAILED ELEVATIONAL STUDIES

STATUS				
SECTION 75W				
SCALE AT B1	DRAWN	CO-ORDINATED	CHECKED	APPROVED
1:50	SL			
JOB NO.	DRAWING NUMBER		REV	
AX002514	A-308		E	