


# PARK HYATT LANDSCAPE CONCEPT\_

HASSELL

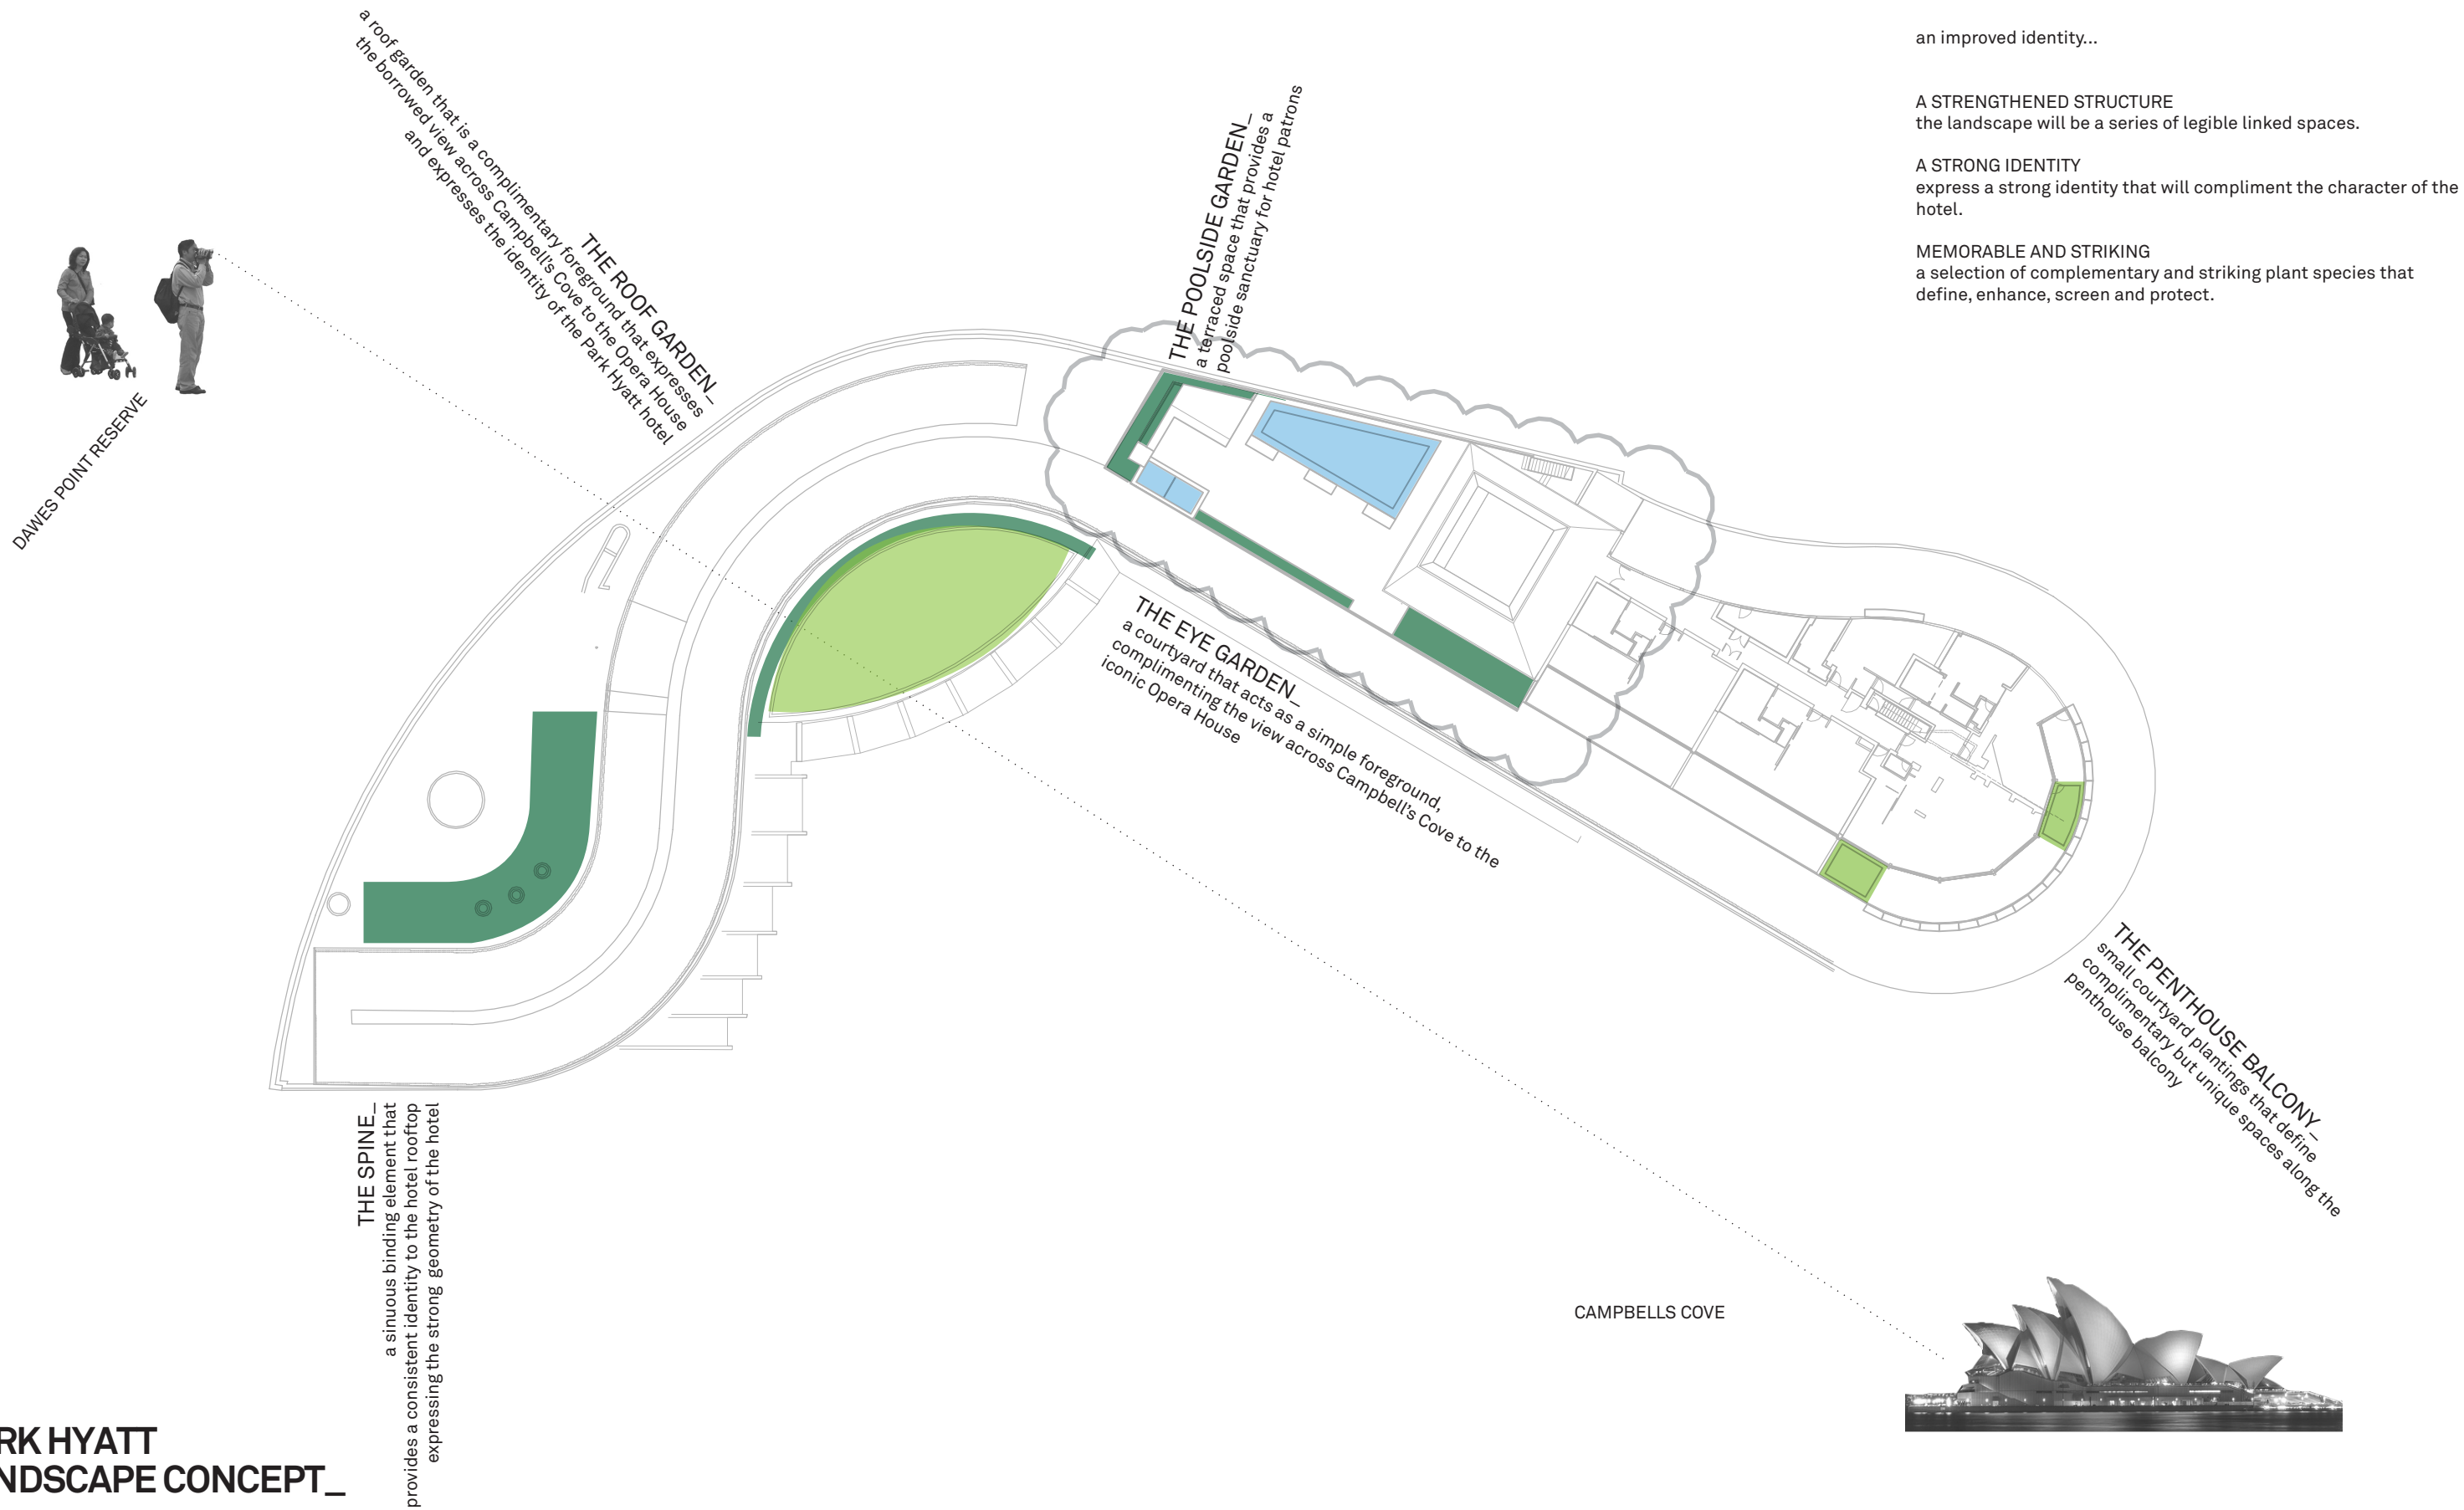

Revision  
Section 75W

Date  
13 April 2011

Scale  
1:500@A3

Client  
Daisho Development Sydney Pty Ltd

Project Name  
Park Hyatt Sydney

Drawing  
SKL-102\_REV C