


Appendix A

**Existing/Proposed
Infrastructure Sketches**

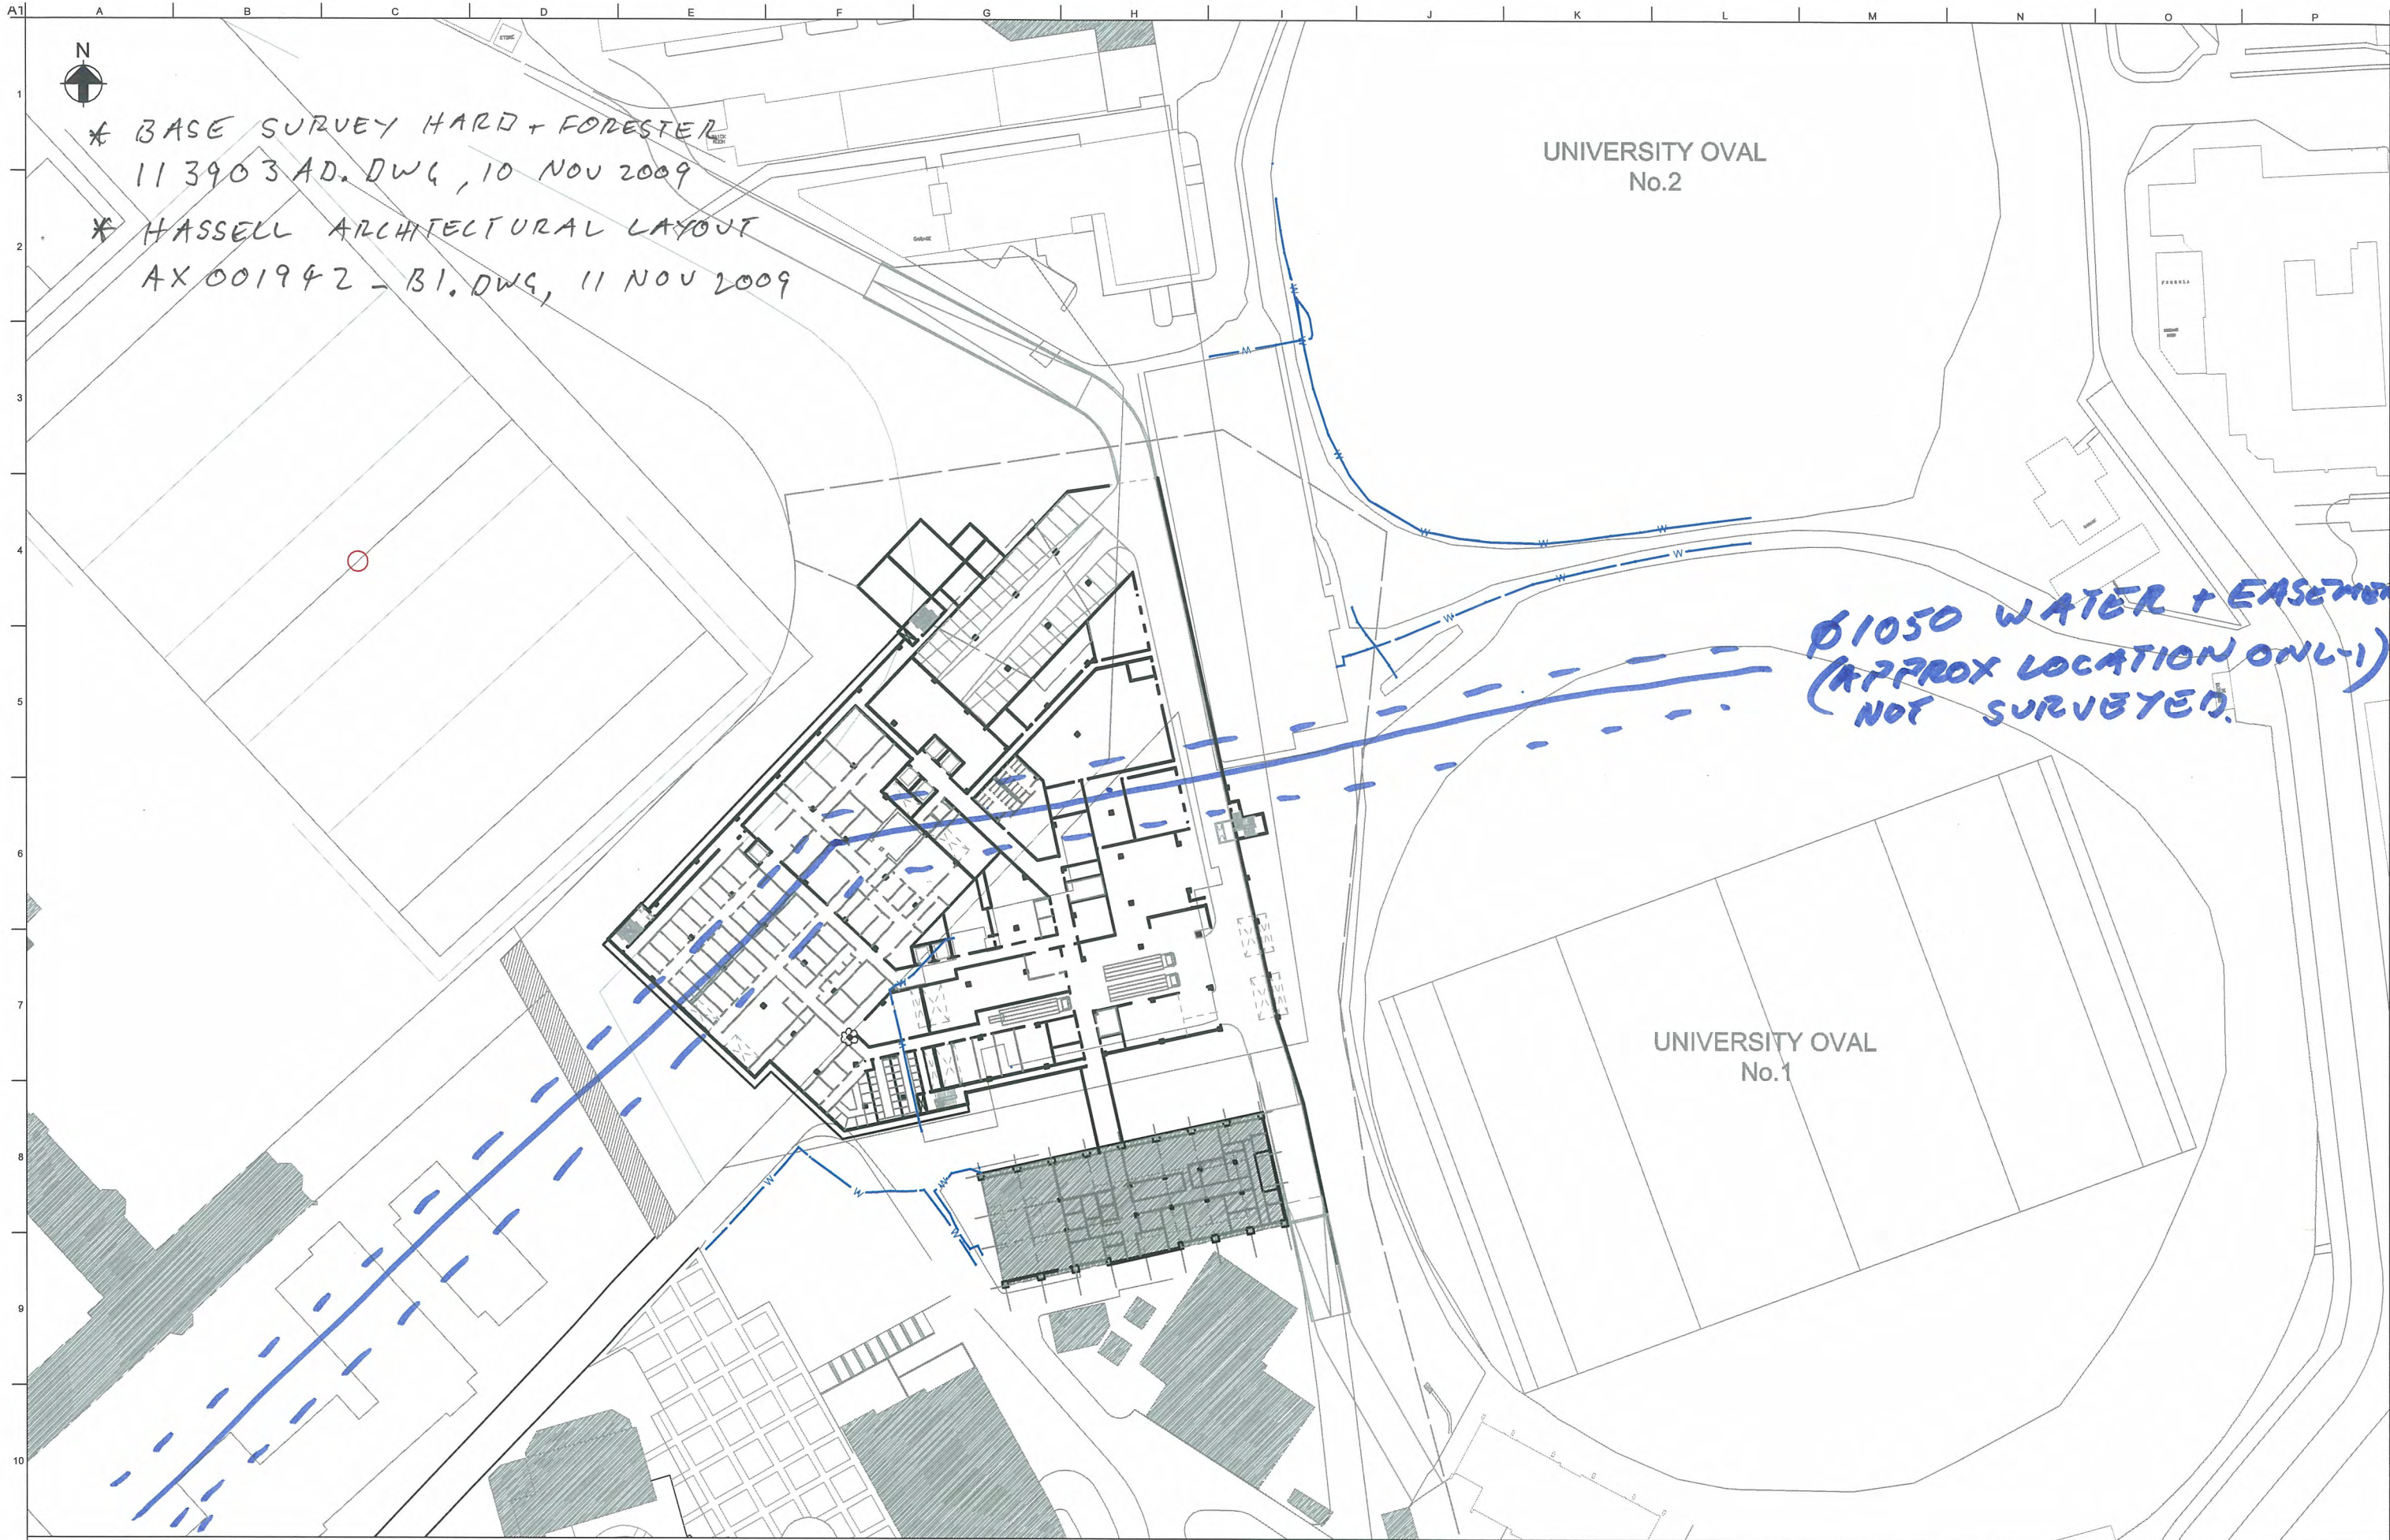

LEGEND

— W — EXISTING POTABLE WATER

0 5 10 20 Metres
Scale 1:500

Issue	Date	By	Chkd	Appd

Client
ARC

Job Title
ARC INFRASTRUCTURE RERVIEW

Scale at A1
1:200
Discipline
Civil

ARUP

Arup, Level 10, 201 Kent St
Sydney, NSW, 2000
Tel +61 (0)2 9520 9320 Fax +61 (0)2 9520 9321
www.arup.com.au

Drawing Title
SERVICE COORDINATION
POTABLE WATER


Drawing Status
PRELIMINARY

Job No 206771	Drawing No CS001	Issue 1
------------------	---------------------	------------



LEGEND

— E — EXISTING ELECTRICITY

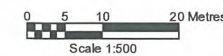

Do not scale

Issue	Date	By	Chd	Appd

Client
ARC

Job Title
ARC INFRASTRUCTURE RERVIEW

Scale at A1
1:200

Discipline
Civil


ARUP

Arup, Level 10, 201 Kent St
Sydney, NSW, 2000
Tel +61 (0)2 9550 9320 Fax +61 (0)2 9550 9321
www.arup.com.au


Drawing Title
SERVICE COORDINATION
ELECTRICITY

Drawing Status PRELIMINARY		
Job No 206771	Drawing No CS002	Issue 1

© Arup

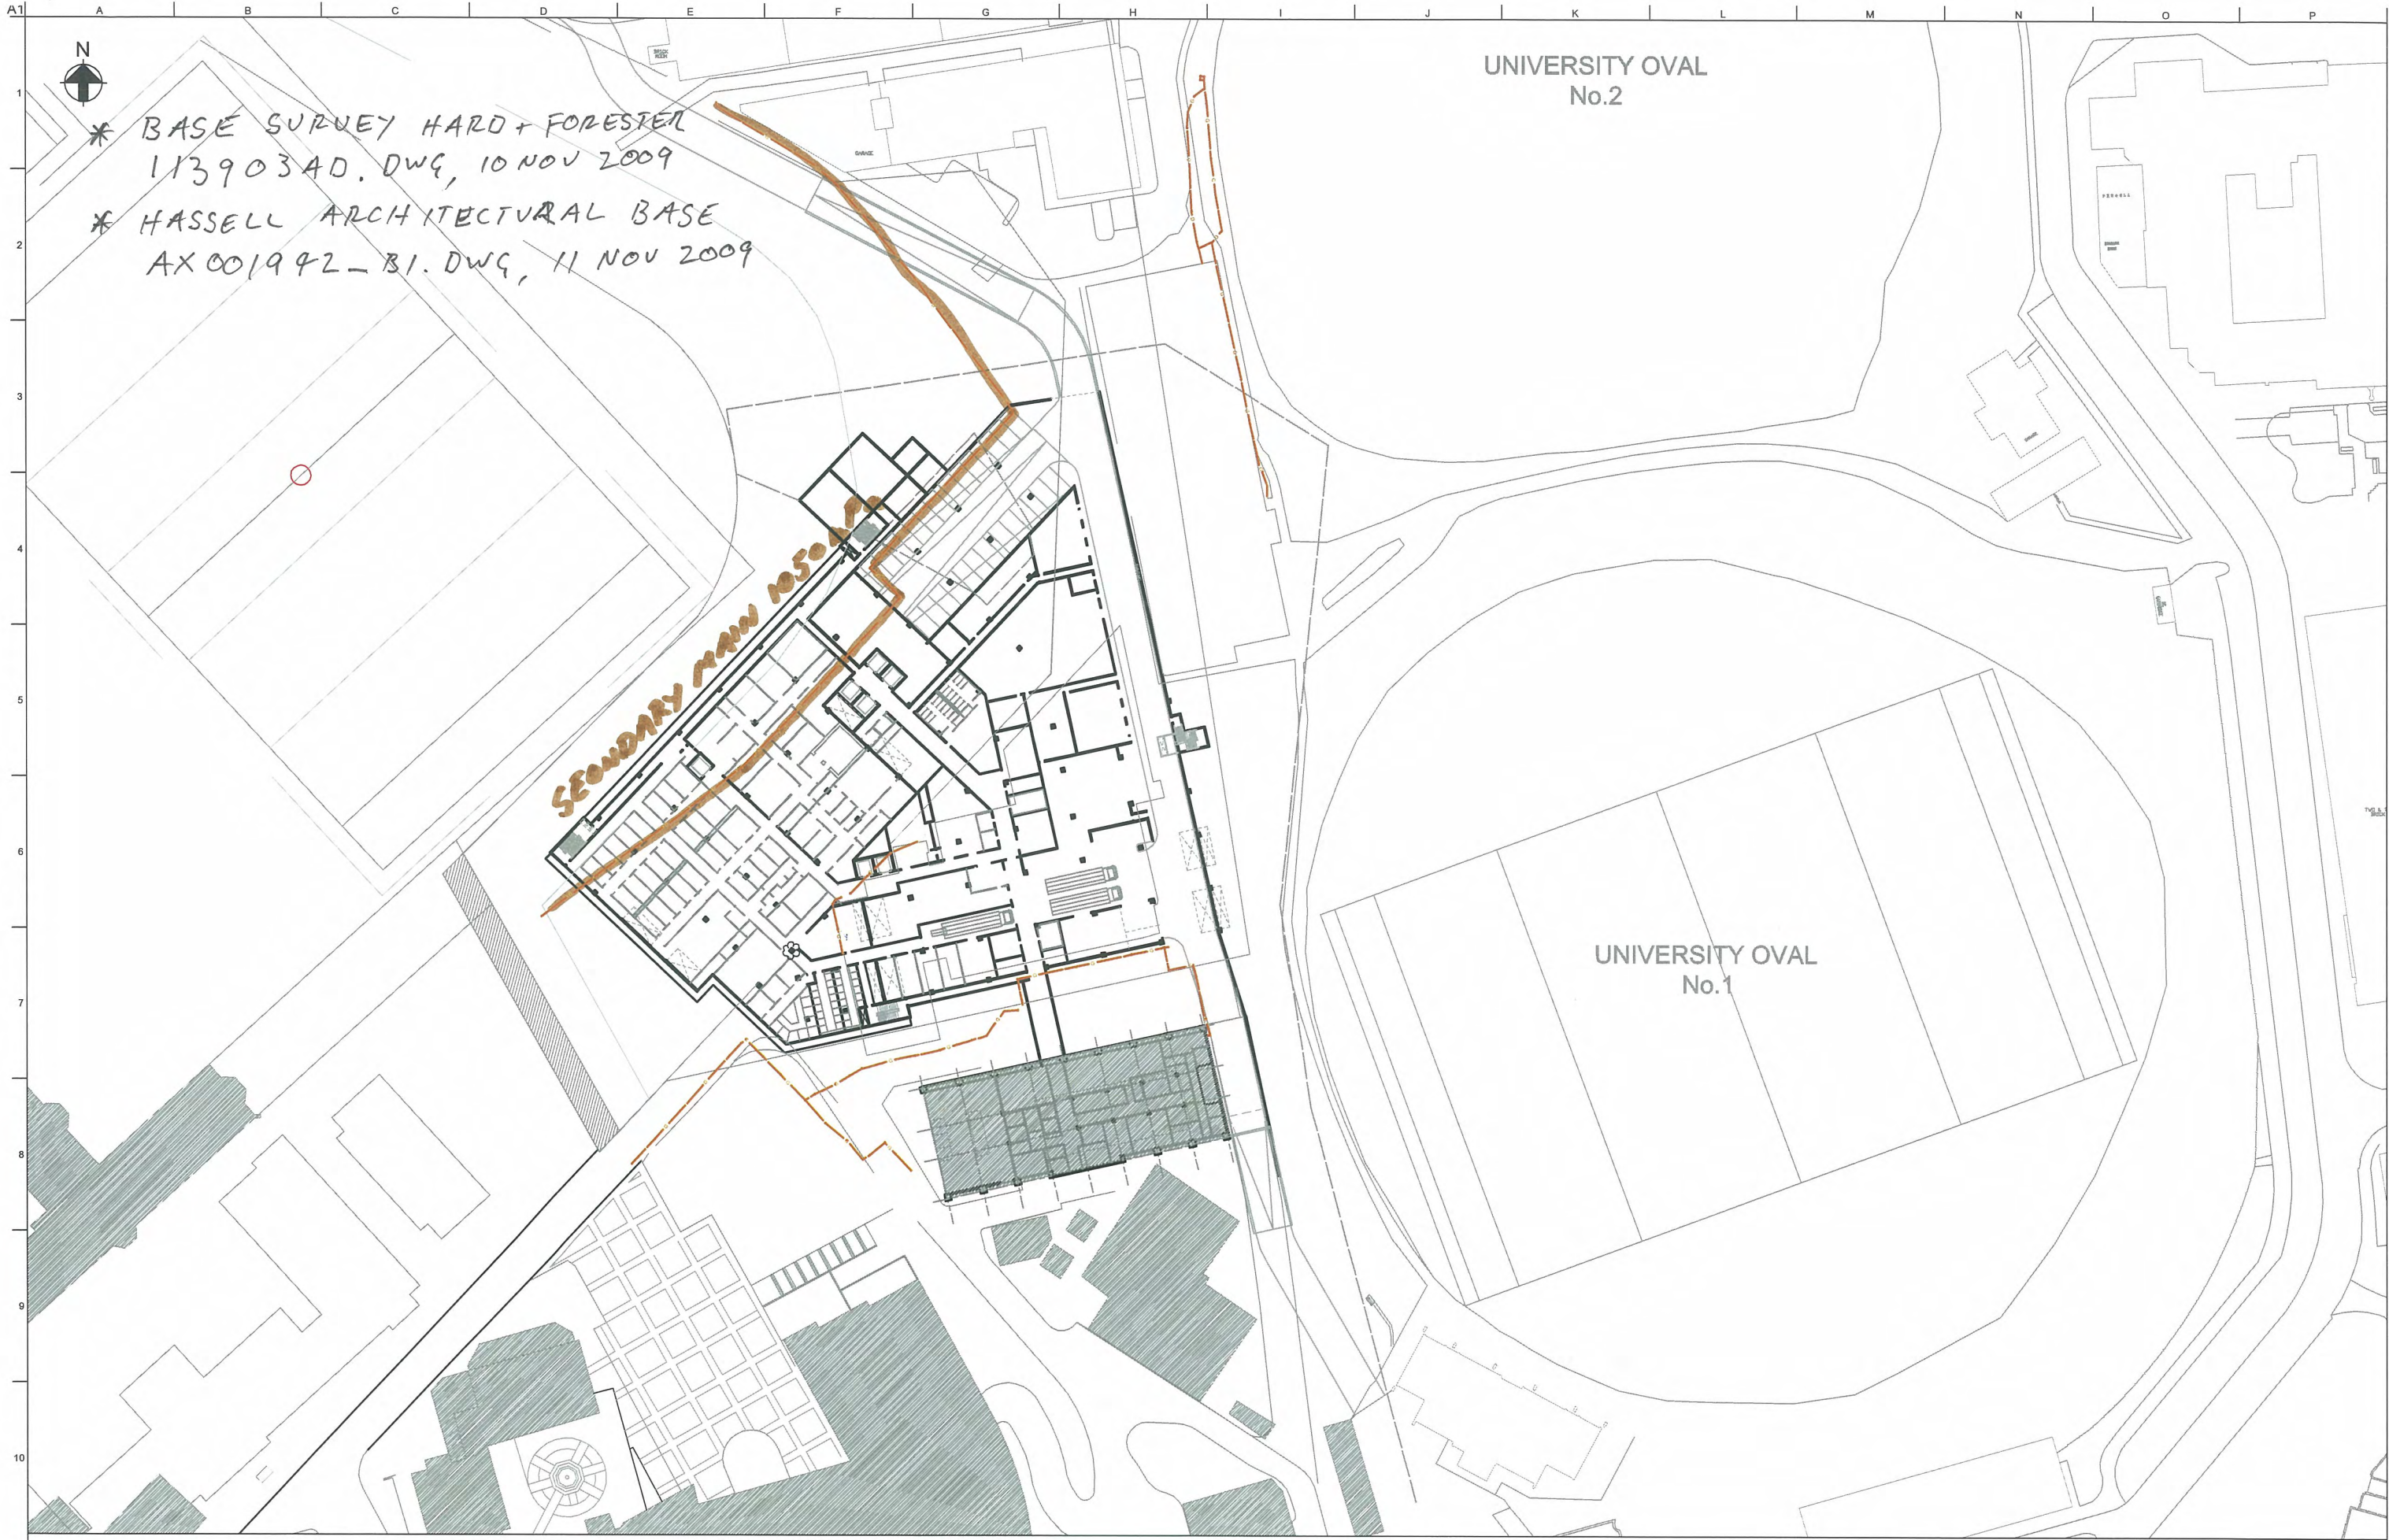

LEGEND

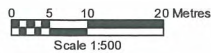

— G — EXISTING GAS

Issue	Date	By	Chkd	Appl

Client
ARC

Job Title
ARC INFRASTRUCTURE REVIEW

Scale at A1 1:200
Discipline Civil

ARUP

Arup, Level 10, 201 Kent St
Sydney, NSW, 2000
Tel +61 (0)2 9320 9320 Fax +61 (0)2 9320 9321
www.arup.com.au

Drawing Title
SERVICE COORDINATION
GAS

Drawing Status
PRELIMINARY

Job No 206771	Drawing No CS003	Issue 1
------------------	---------------------	------------

