


Winter Solstice 22 June 1200


Winter Solstice 22 June 0900

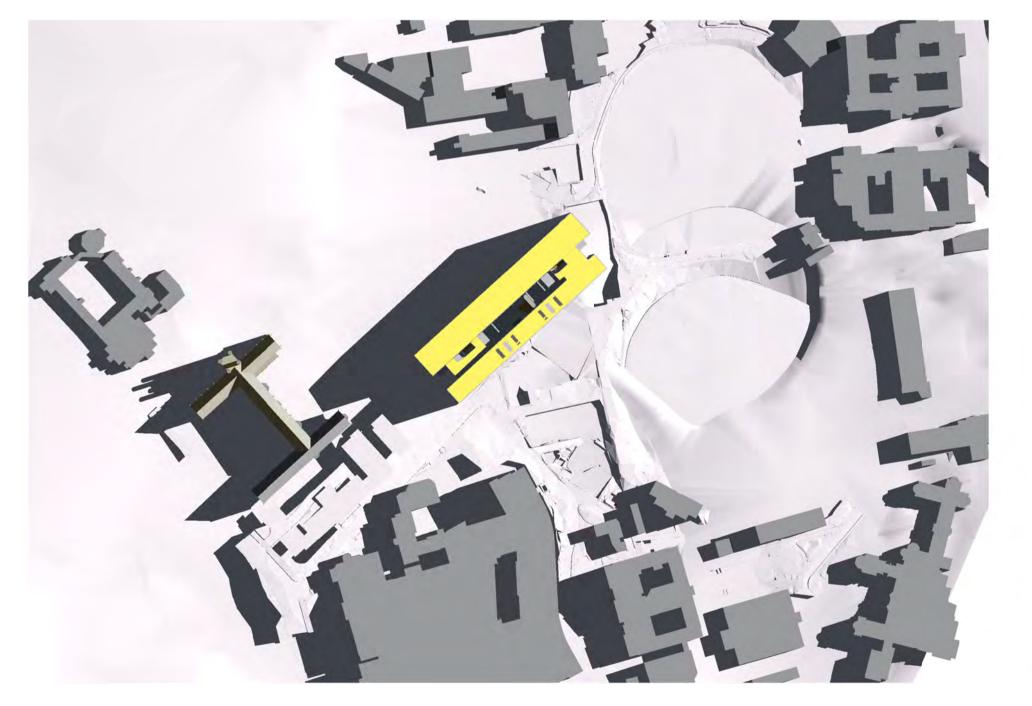




Equinox 22 March 1200

Notes	Legend	Revision	Date	Comment
All dimensions and setouts to be verified prior to commencement on site. All omissions or discrepancies		1	23.11.2011	Issue for
to be notified to the architect.				
Copyright				
The copyright of this drawing together with any other				
documents prepared by Building Studio Architects Pty Ltd				
(BSA) and GroupGSA Pty Ltd (GSA) remains the property of BSA.				
BSA and GSA grants licence				
for the use of this document for the purpose for which it is intended. The licence is not transferable				
without the permission of BSA and GSA.				

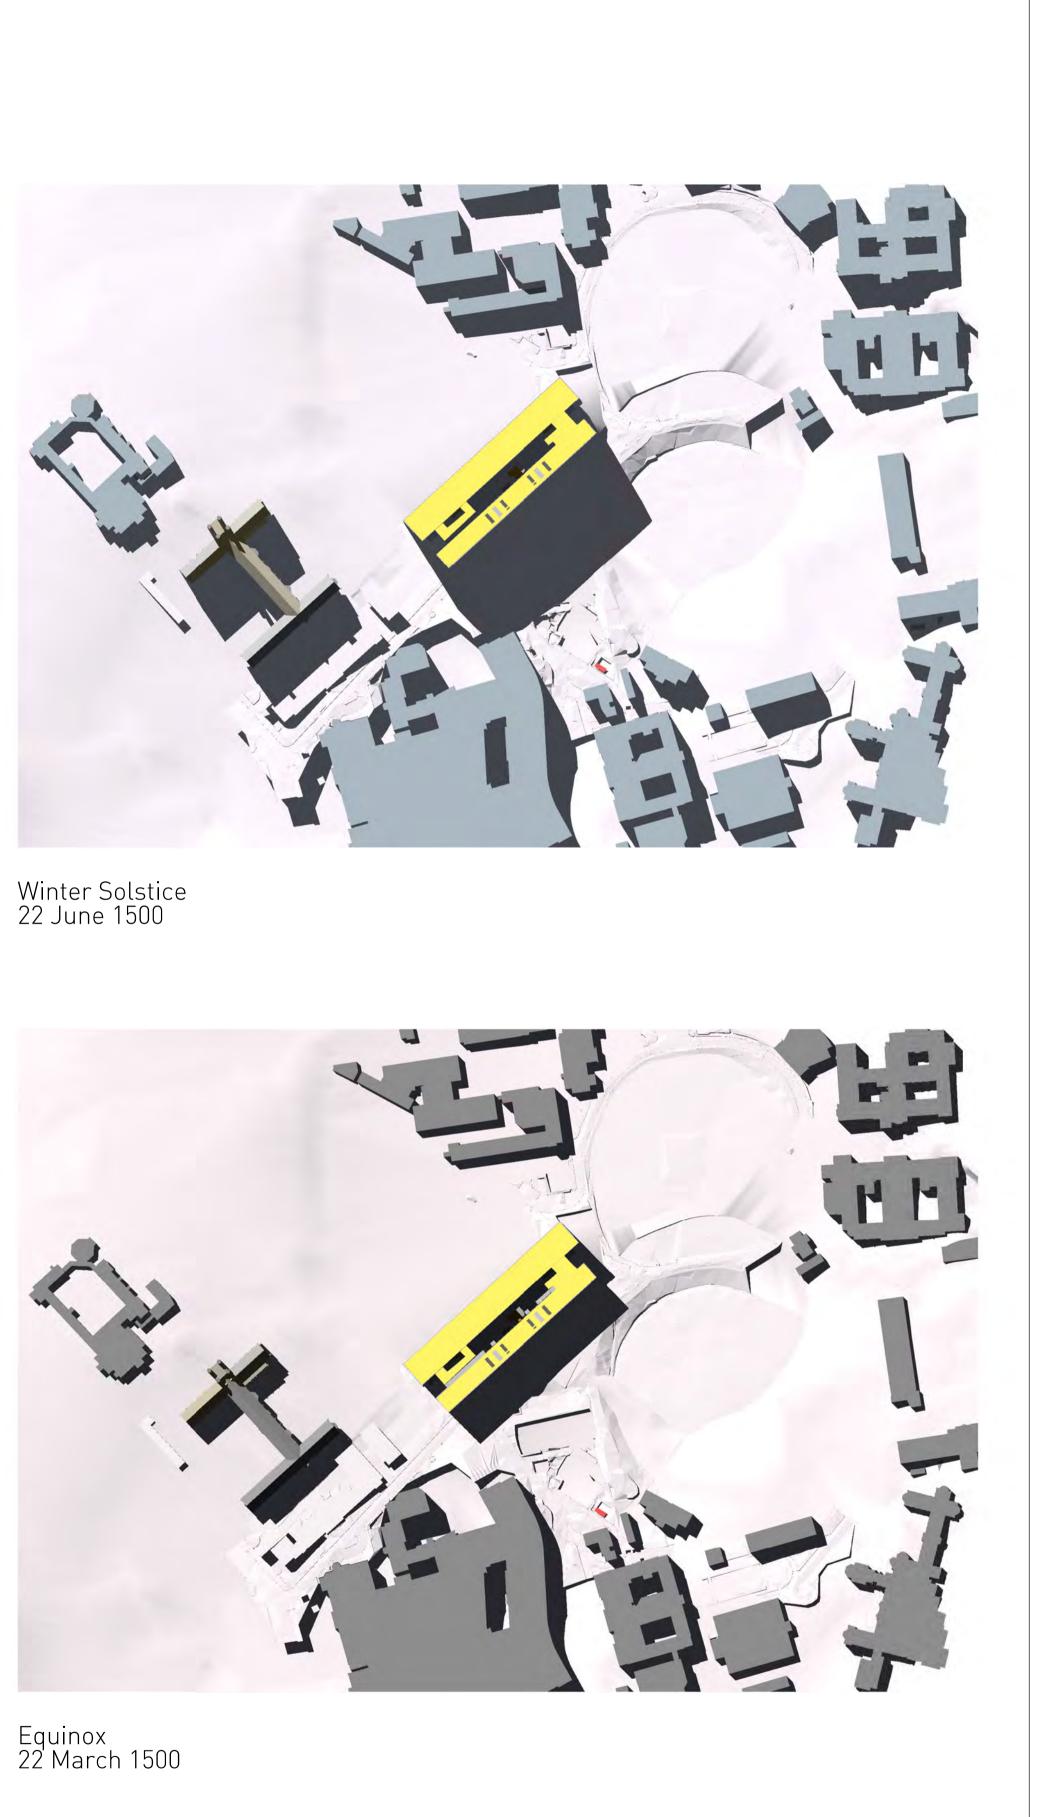

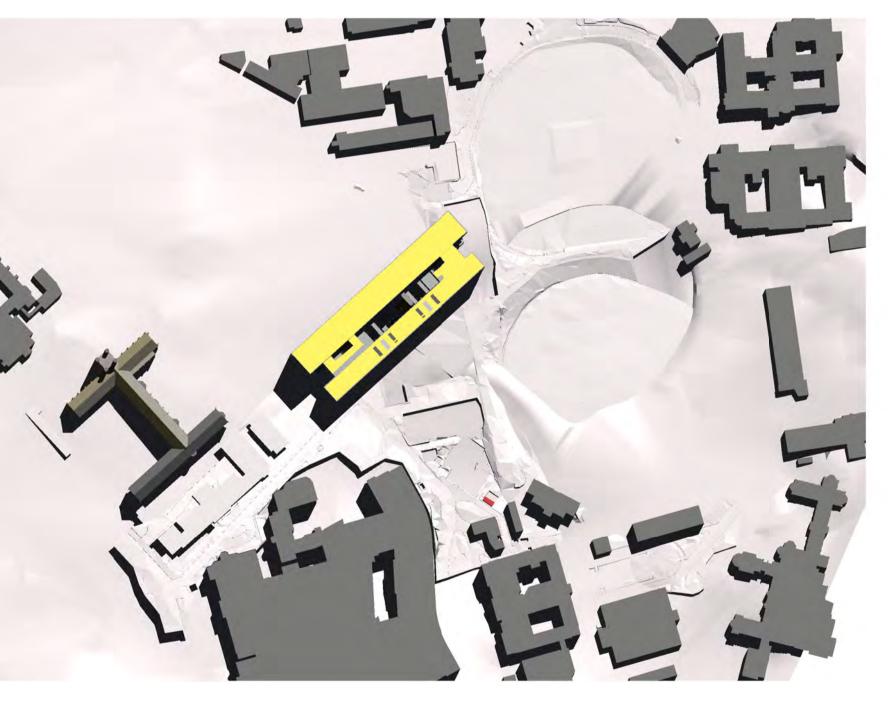

Checked GO Creation Date Plot Date 14.07.11 21.111 Drawn Project for Section 75W ΤK CODCD Sydney University Brookfield BM MULTIPLEX Architect BUILDING STUDIO. Scale NTS Ν **حکاریک** Built to outperform. Studio 901, 46 Market Street, Sydney NSW 2000 T + 61 2 9299 6690 Level 7, 80 William Street, East Sydney NSW 2011 T +61 2 9361 4144 Level 22, 135 King Street, Sydney NSW 2000 T + 61 2 9322 2000



Drawing Title SHADOW DIAGRAMS

11-034 Project No.

A-DA-500 Drawing No.

Rev.