
COPYRIGHT FRANCIS JONES MOREHEN THORP PTY LTD ABN 28 101 197 219	
--	--

┦╙╷╢┠╷╢║╢╢║

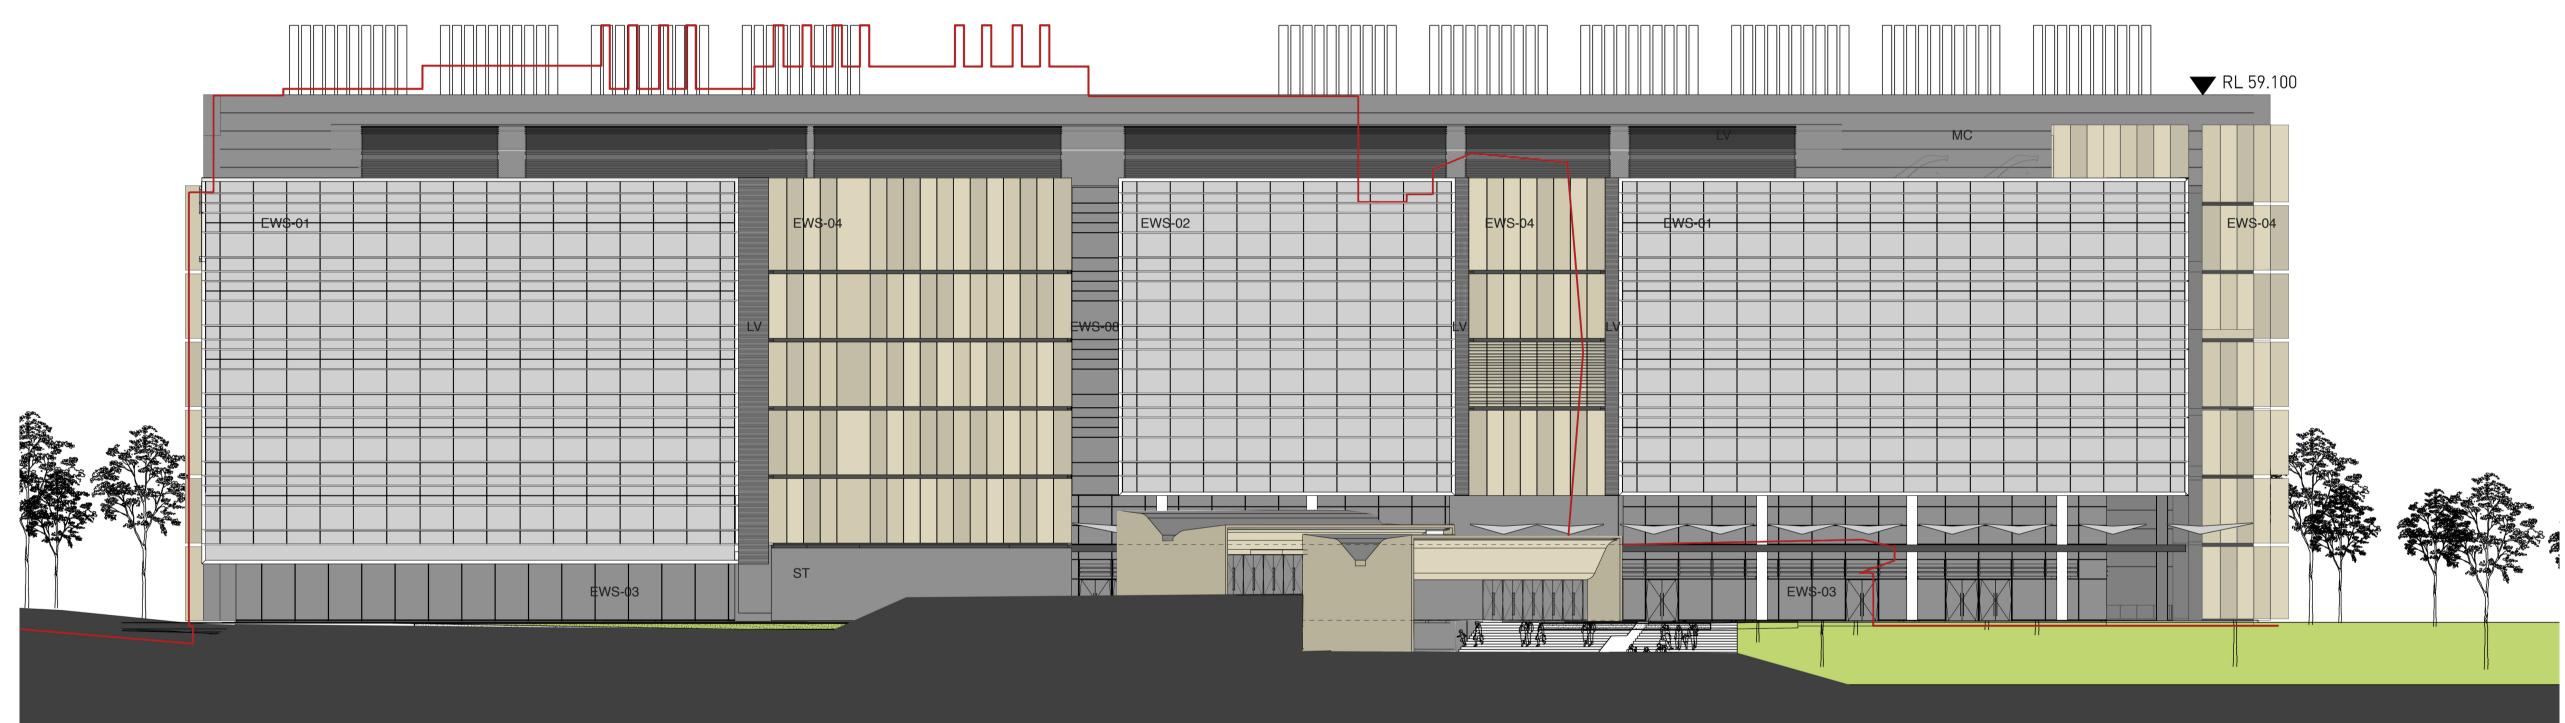

EWS-01	GLAZED FACADE WITH HORIZONTAL SUNSHADES
EWS-02	GLAZED FACADE WITH HORIZONTAL SUNSHADES
EWS-03	GLAZED FACADE
EWS-04	SANDSTONE
EWS-05	FULL HEIGHT WINDOW
EWS-08	FULL HEIGHT GLAZED FACADE
EWS-10	GLAZED FACADE
EWS-11	GLAZED FACADE
EWS-12	GLAZED FACADE, ALUMINIUM PANELS + VERTICAL L LOUVERS
EWS-14	CLADDING + FULL HEIGHT GLAZING
LV	ALUMINIUM LOUVRE
MC	META CLADDING
ST	STONE CLADDING

Notes	Legend	Revision	Date	Comment	Design and Construct Contractor	Drawn	Checked			Project	Drawing Title		
All dimensions and setouts to be verified prior to commencement on site. All omissions or discrepancies to be notified to the architect.	Approved Part 3A (01) outline	1 2	23.11.11 03.02.12	Issue for Section 75W Issue for Revised Section 75W		FJMT	FJMT	14.07.11	21.11.11	CODCD Sydney University	ELEVATIO	ON - SOUTH	
Copyright	Construction Site Site Boundary				Brookfield BM					Architects in Association			
The copyright of this drawing together with any other document prepared by Francis–Jones Morehen Thorp Pty Ltd ABN 28 101 197 219 (FJMT) and Building Studio Architects in Association remains the property of FJMT and BSA. FJMT	——— University of Sydney Main Campus Boundary				Built to outperform.	Scale	1, 1:500 @ A3	3	_ N	francis-jones morehen thorp Level 5, 70 King Street Sydney NSW 2000 Australia +61 2 9251 7077 www.fimt.com.au www.fimt.com.au			
and BSA grant license for the use of this document for the purpose for which it is intended. The license is not transferable without the permission of FJMT and BSA					Brookfield Multiplex Constructions Level 22, 135 King Street Sydney NSW 2000 Australia +61 2 9322 2000	-	-	10 12.5	\bigotimes	BUILDING STUDIO. Studio 1, Level 9, 46 Market St Sydney NSW 2000 Australia +61 2 9299 6690 www.buildingstudio.com.au Nominated Architect: Gerard Dutram (REG ND 6314)	11–034 Project No.	A-DA-153 Drawing No.	2 Rev.