




Winter Solstice
22 June 0900

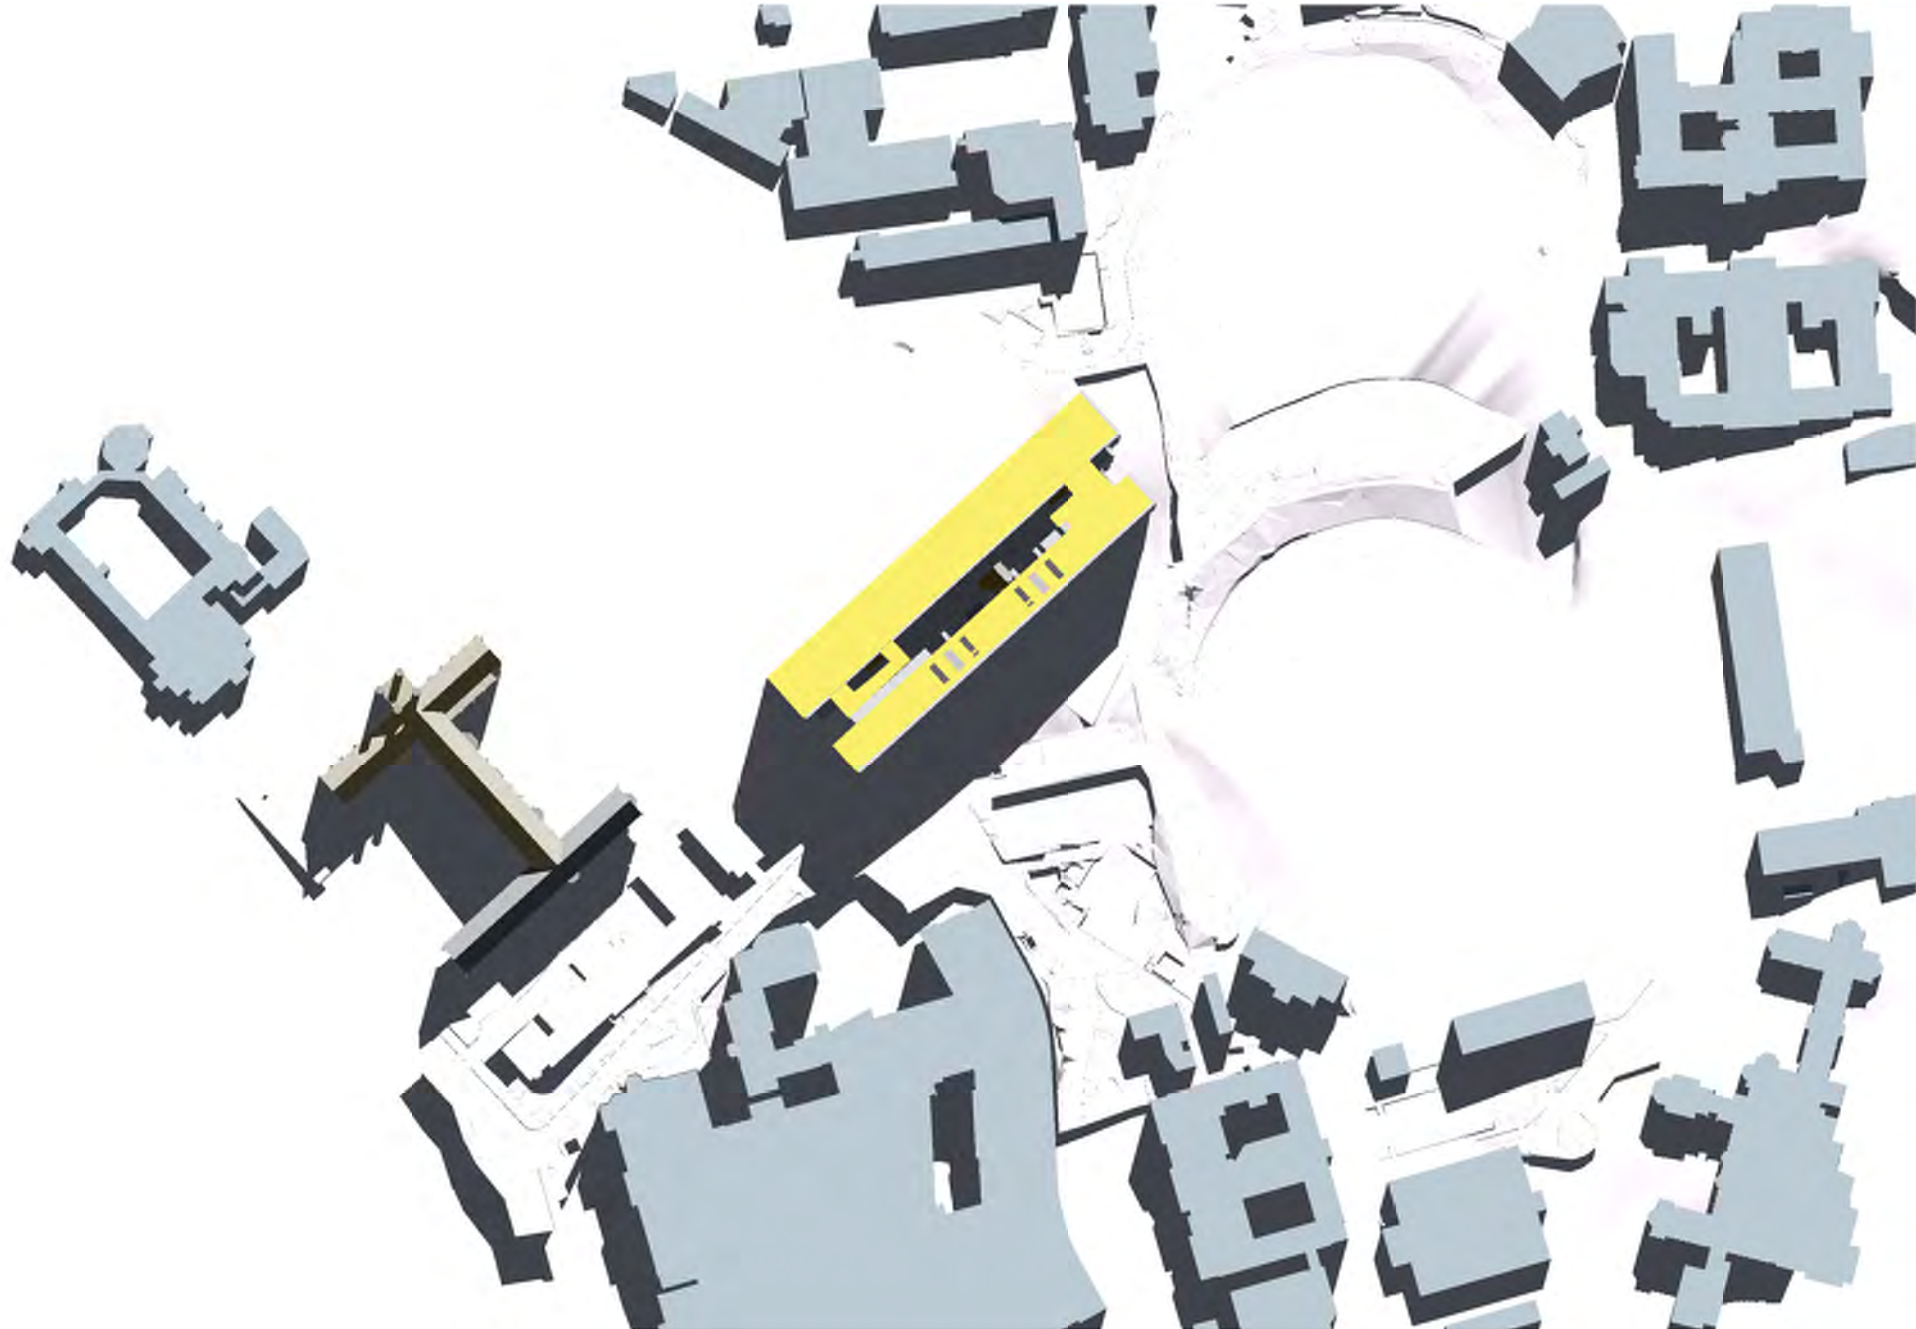


Winter Solstice
22 June 1200

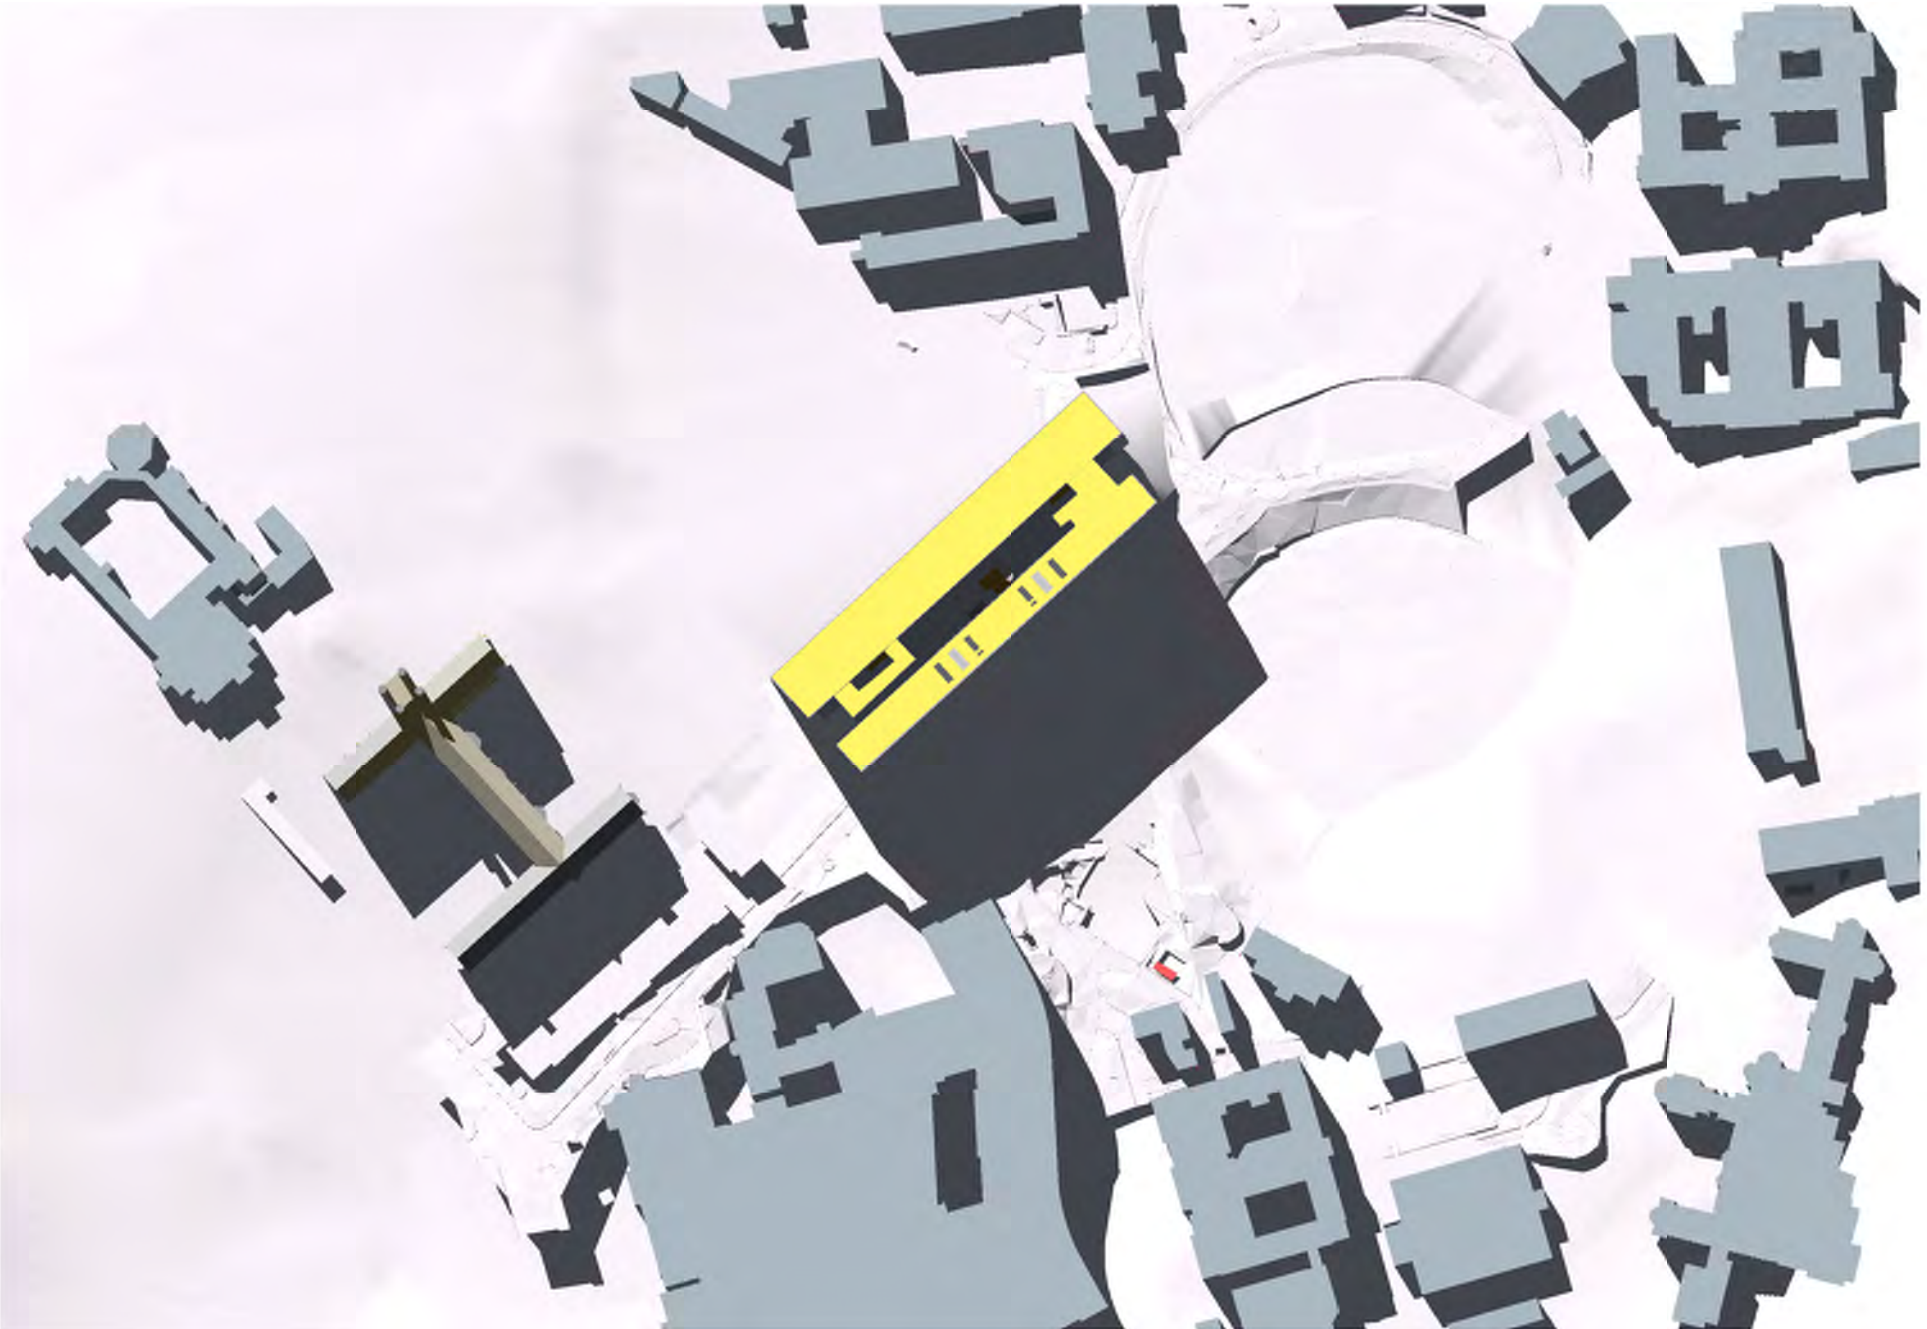


Winter Solstice
22 June 1500

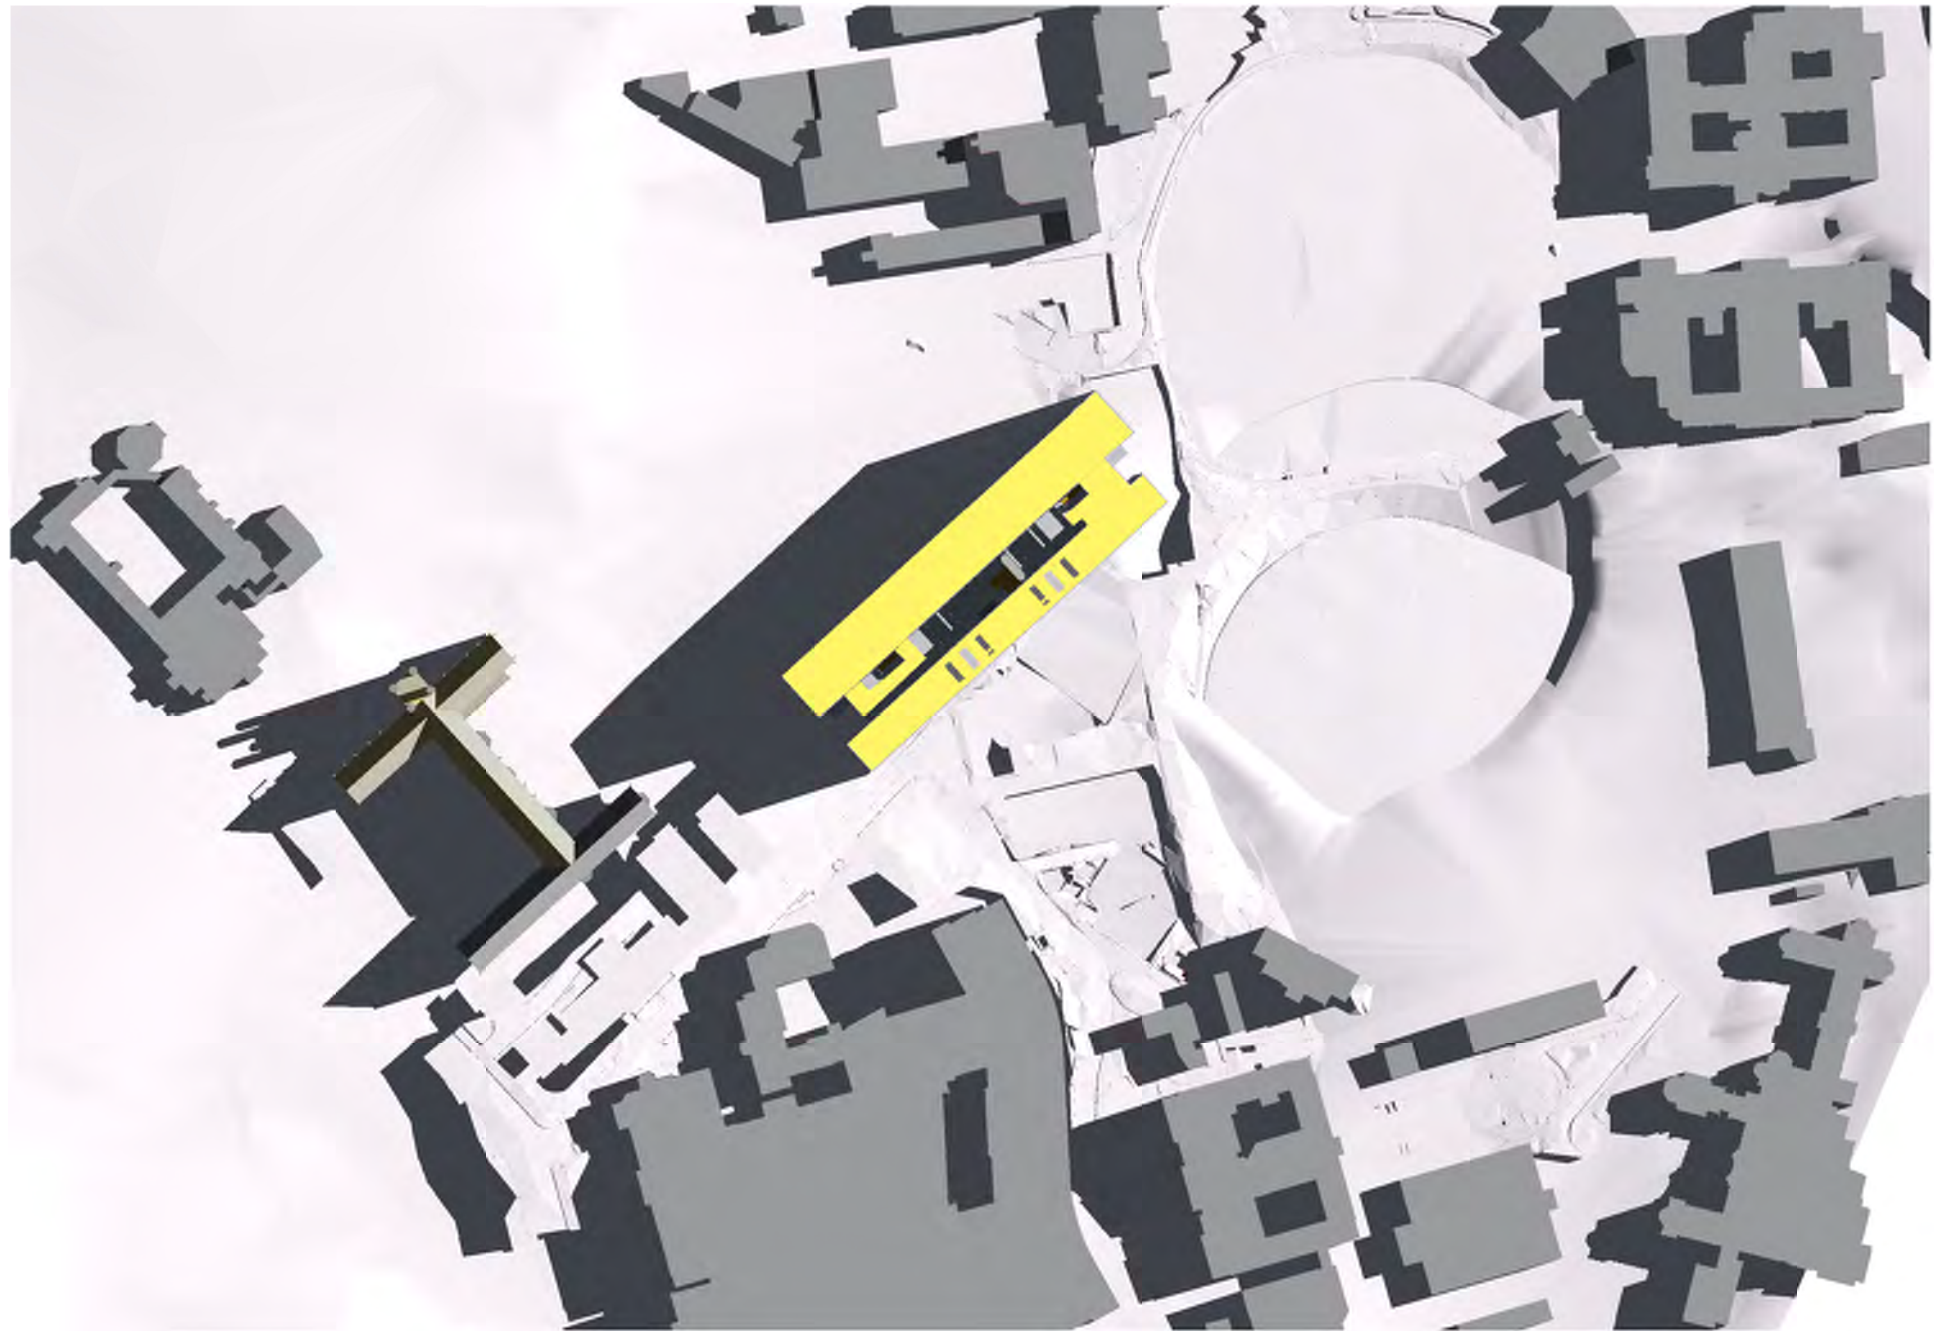

Equinox
22 March 0900

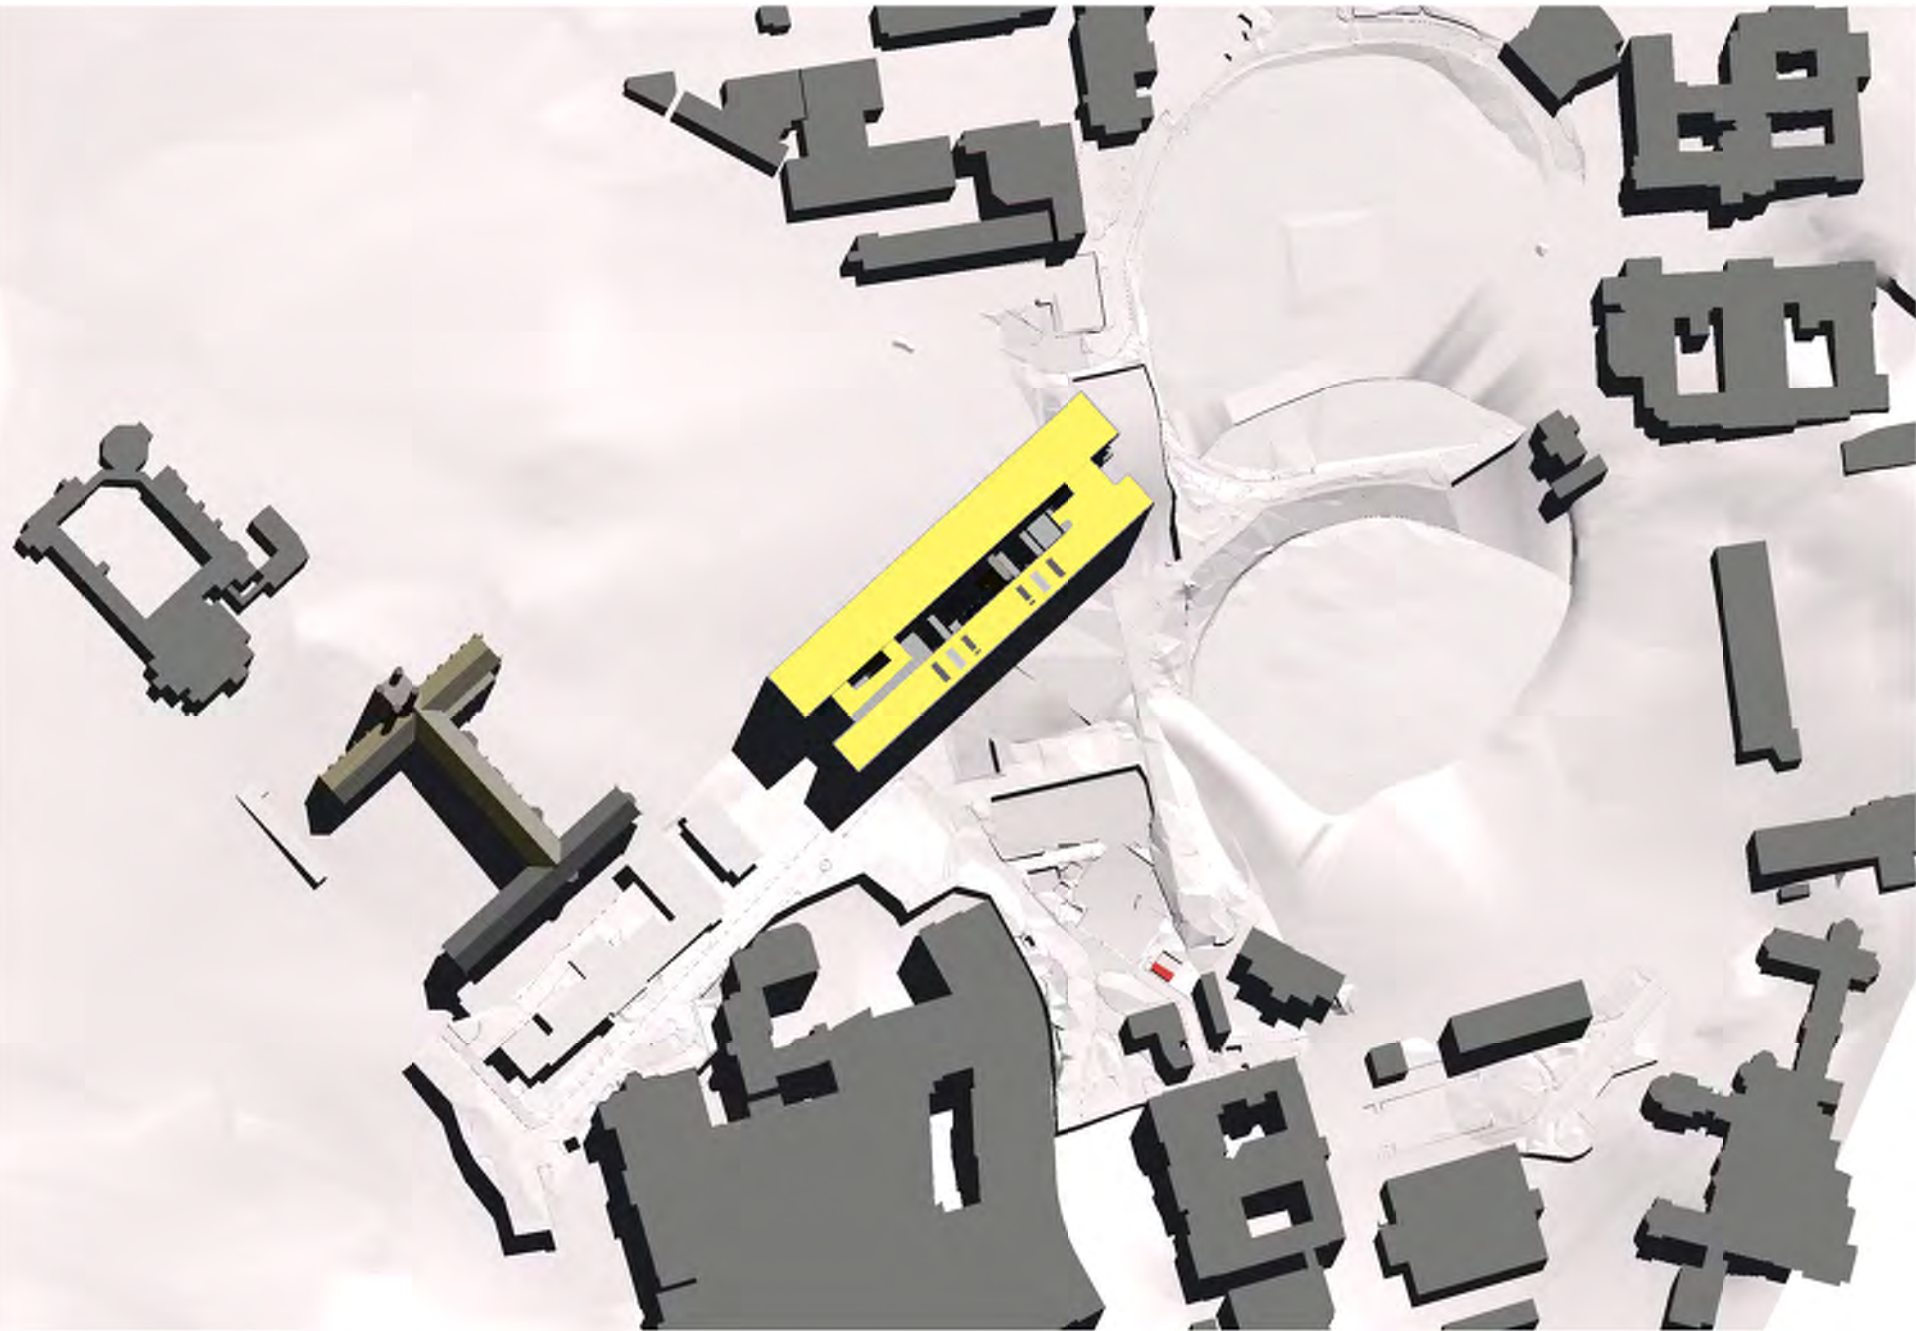

Equinox
22 March 1200

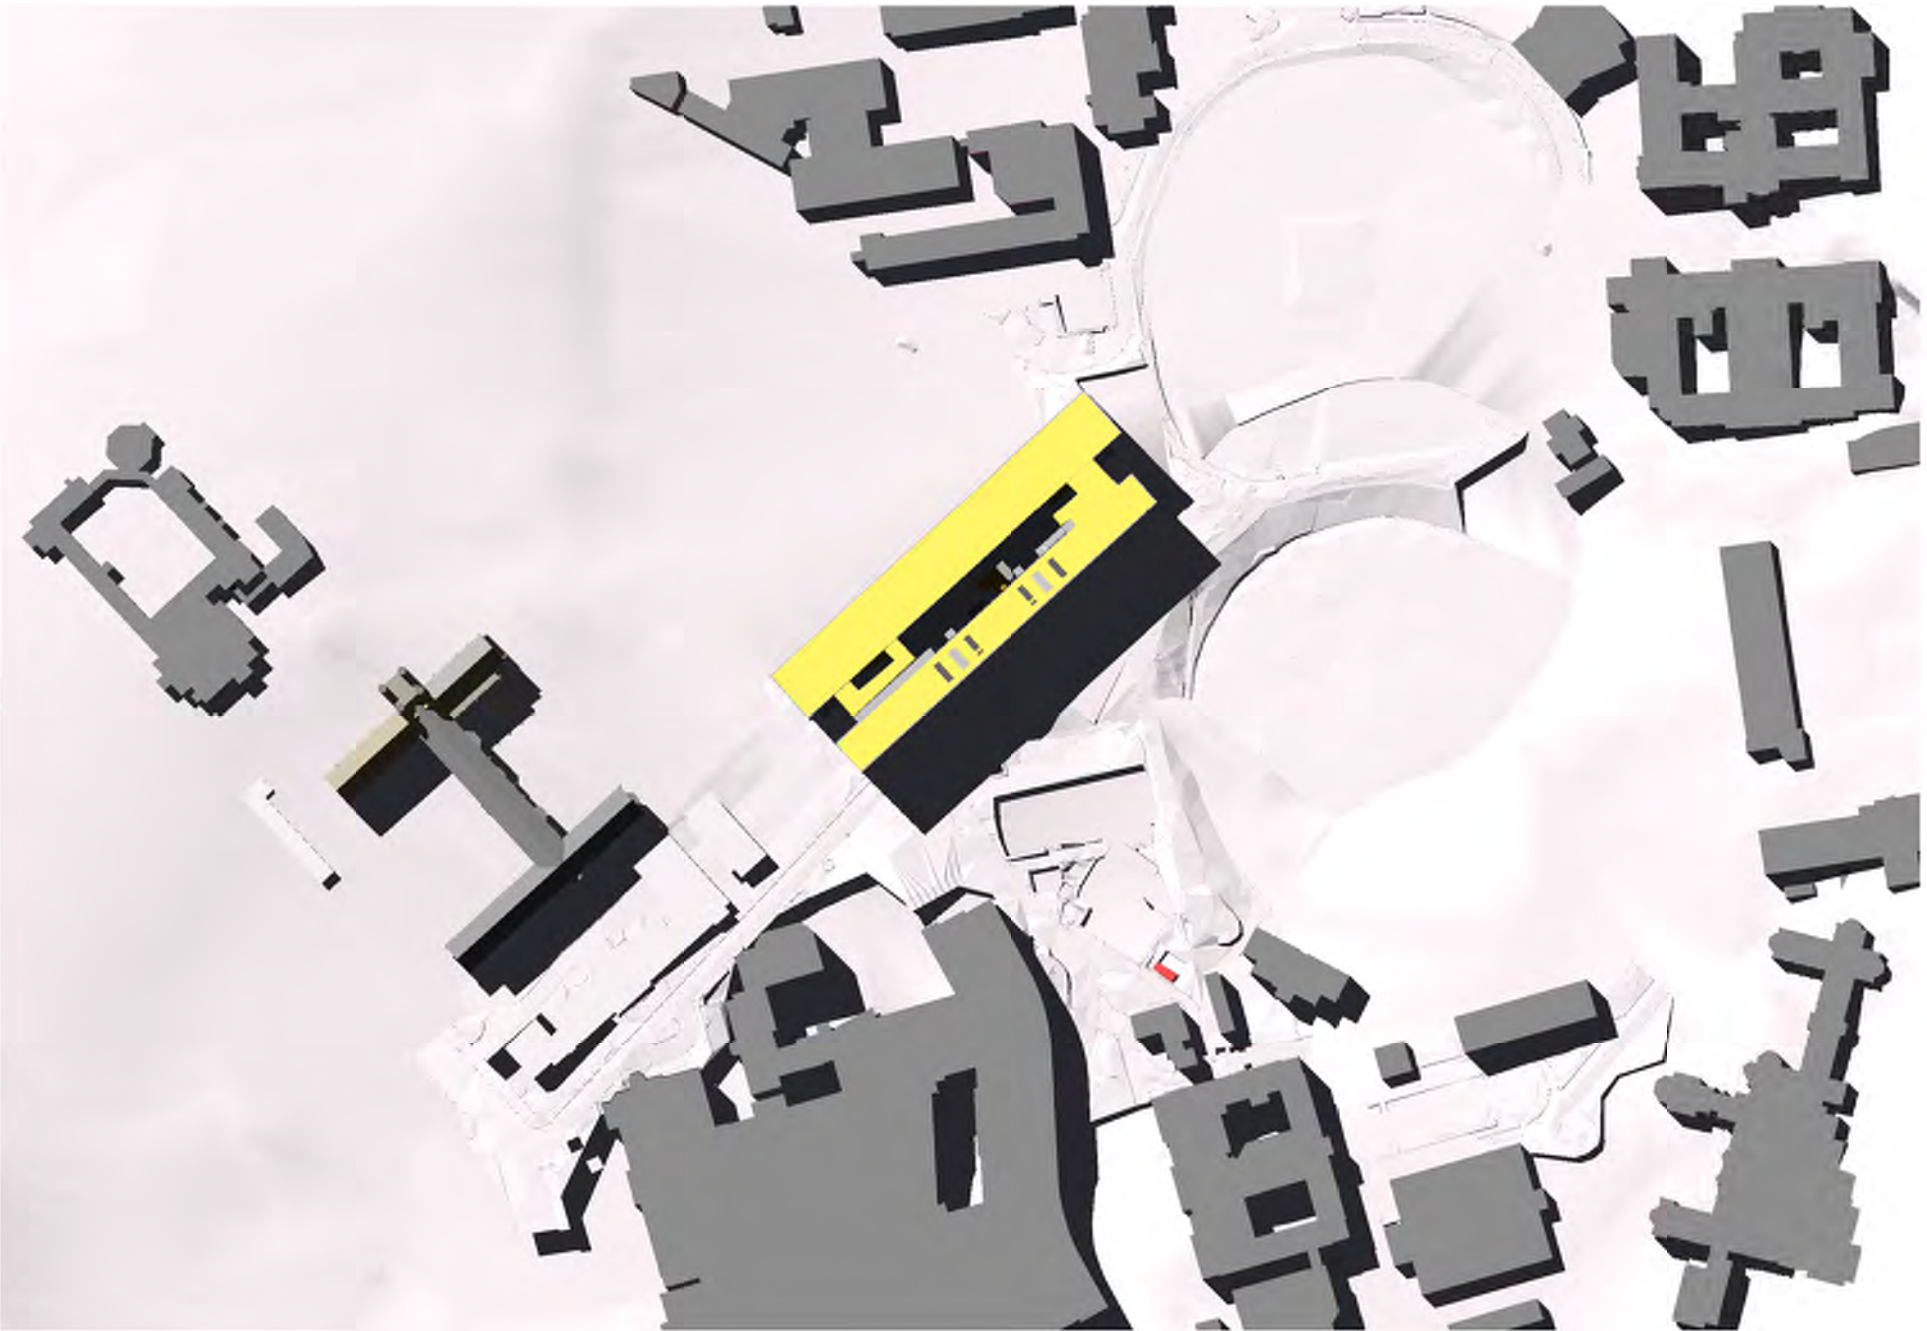

Equinox
22 March 1500

<div>Notes</div> <div>All dimensions and setbacks to be verified prior to commencement on site. All omissions or discrepancies to be notified to the architect.</div> <div>Copyright</div> <div>The copyright of this drawing together with any other document prepared by Francis-Jones Morehen Thorp Pty Ltd ABN 28 101 197 219 (FJMT) and Building Studio Architects in Association remains the property of FJMT and BSA. FJMT and BSA grant license for the use of this document for the purpose for which it is intended. The license is not transferable without the permission of FJMT and BSA</div>	<div>Legend</div> <div><div><div></div><div>Approved Part 3A (01) outline</div></div><div><div></div><div>Construction Site</div></div><div><div></div><div>Site Boundary</div></div><div><div></div><div>University of Sydney Main Campus Boundary</div></div></div>	<div>Revision</div> <div>1</div> <div>Date</div> <div>23.11.11</div> <div>Comment</div> <div>Issue for Section 75W</div>	<div>Design and Construct Contractor</div> <div><div><div>Brookfield MULTIPLEX</div><div>Built to outperform.</div></div><div><div>BM</div></div></div> <div><div>Brookfield Multiplex Constructions</div><div>Level 22, 135 King Street</div><div>Sydney NSW 2000 Australia +61 2 9322 2000</div></div>	<div><div><div>Drawn</div><div>FJMT</div></div><div><div>Checked</div><div>FJMT</div></div><div><div>Creation Date</div><div>14.07.11</div></div><div><div>Plot Date</div><div>21.11.11</div></div></div> <div><div>Scale</div><div>1:250 @ A1, 1:500 @ A3</div><div><div><div>m</div><div>0</div><div>2.5</div><div>5</div><div>7.5</div><div>10</div><div>12.5</div></div><div><div></div><div>N</div></div></div></div>	<div><div>Project</div><div><div>CODCD Sydney University</div><div>Architects in Association</div><div><div>fjmt</div><div>francis-jones morehen thorp</div></div></div><div><div>Level 5, 70 King Street</div><div>Sydney NSW 2000 Australia +61 2 9251 7077</div><div><div>www.fjmt.com.au</div><div>HONORATED ARCHITECT FRANCIS JONES MOREHEN THORP (REG NO 1001)</div></div></div><div><div>BUILDING STUDIO.</div><div>Studio 1, Level 9, 46 Market St</div><div>Sydney NSW 2000 Australia +61 2 9299 6690</div><div><div>www.buildingstudio.com.au</div><div>HONORATED ARCHITECT GERARD OUTRAM (REG NO 0214)</div></div></div></div> <div><div>Drawing Title</div><div>SHADOW DIAGRAMS</div><div><div>11-034</div><div>A-DA-500</div><div>1</div></div><div><div>Project No.</div><div>Drawing No.</div><div>Rev.</div></div></div>
---	---	--	--	--	--