




12:30 pm 21/JUN

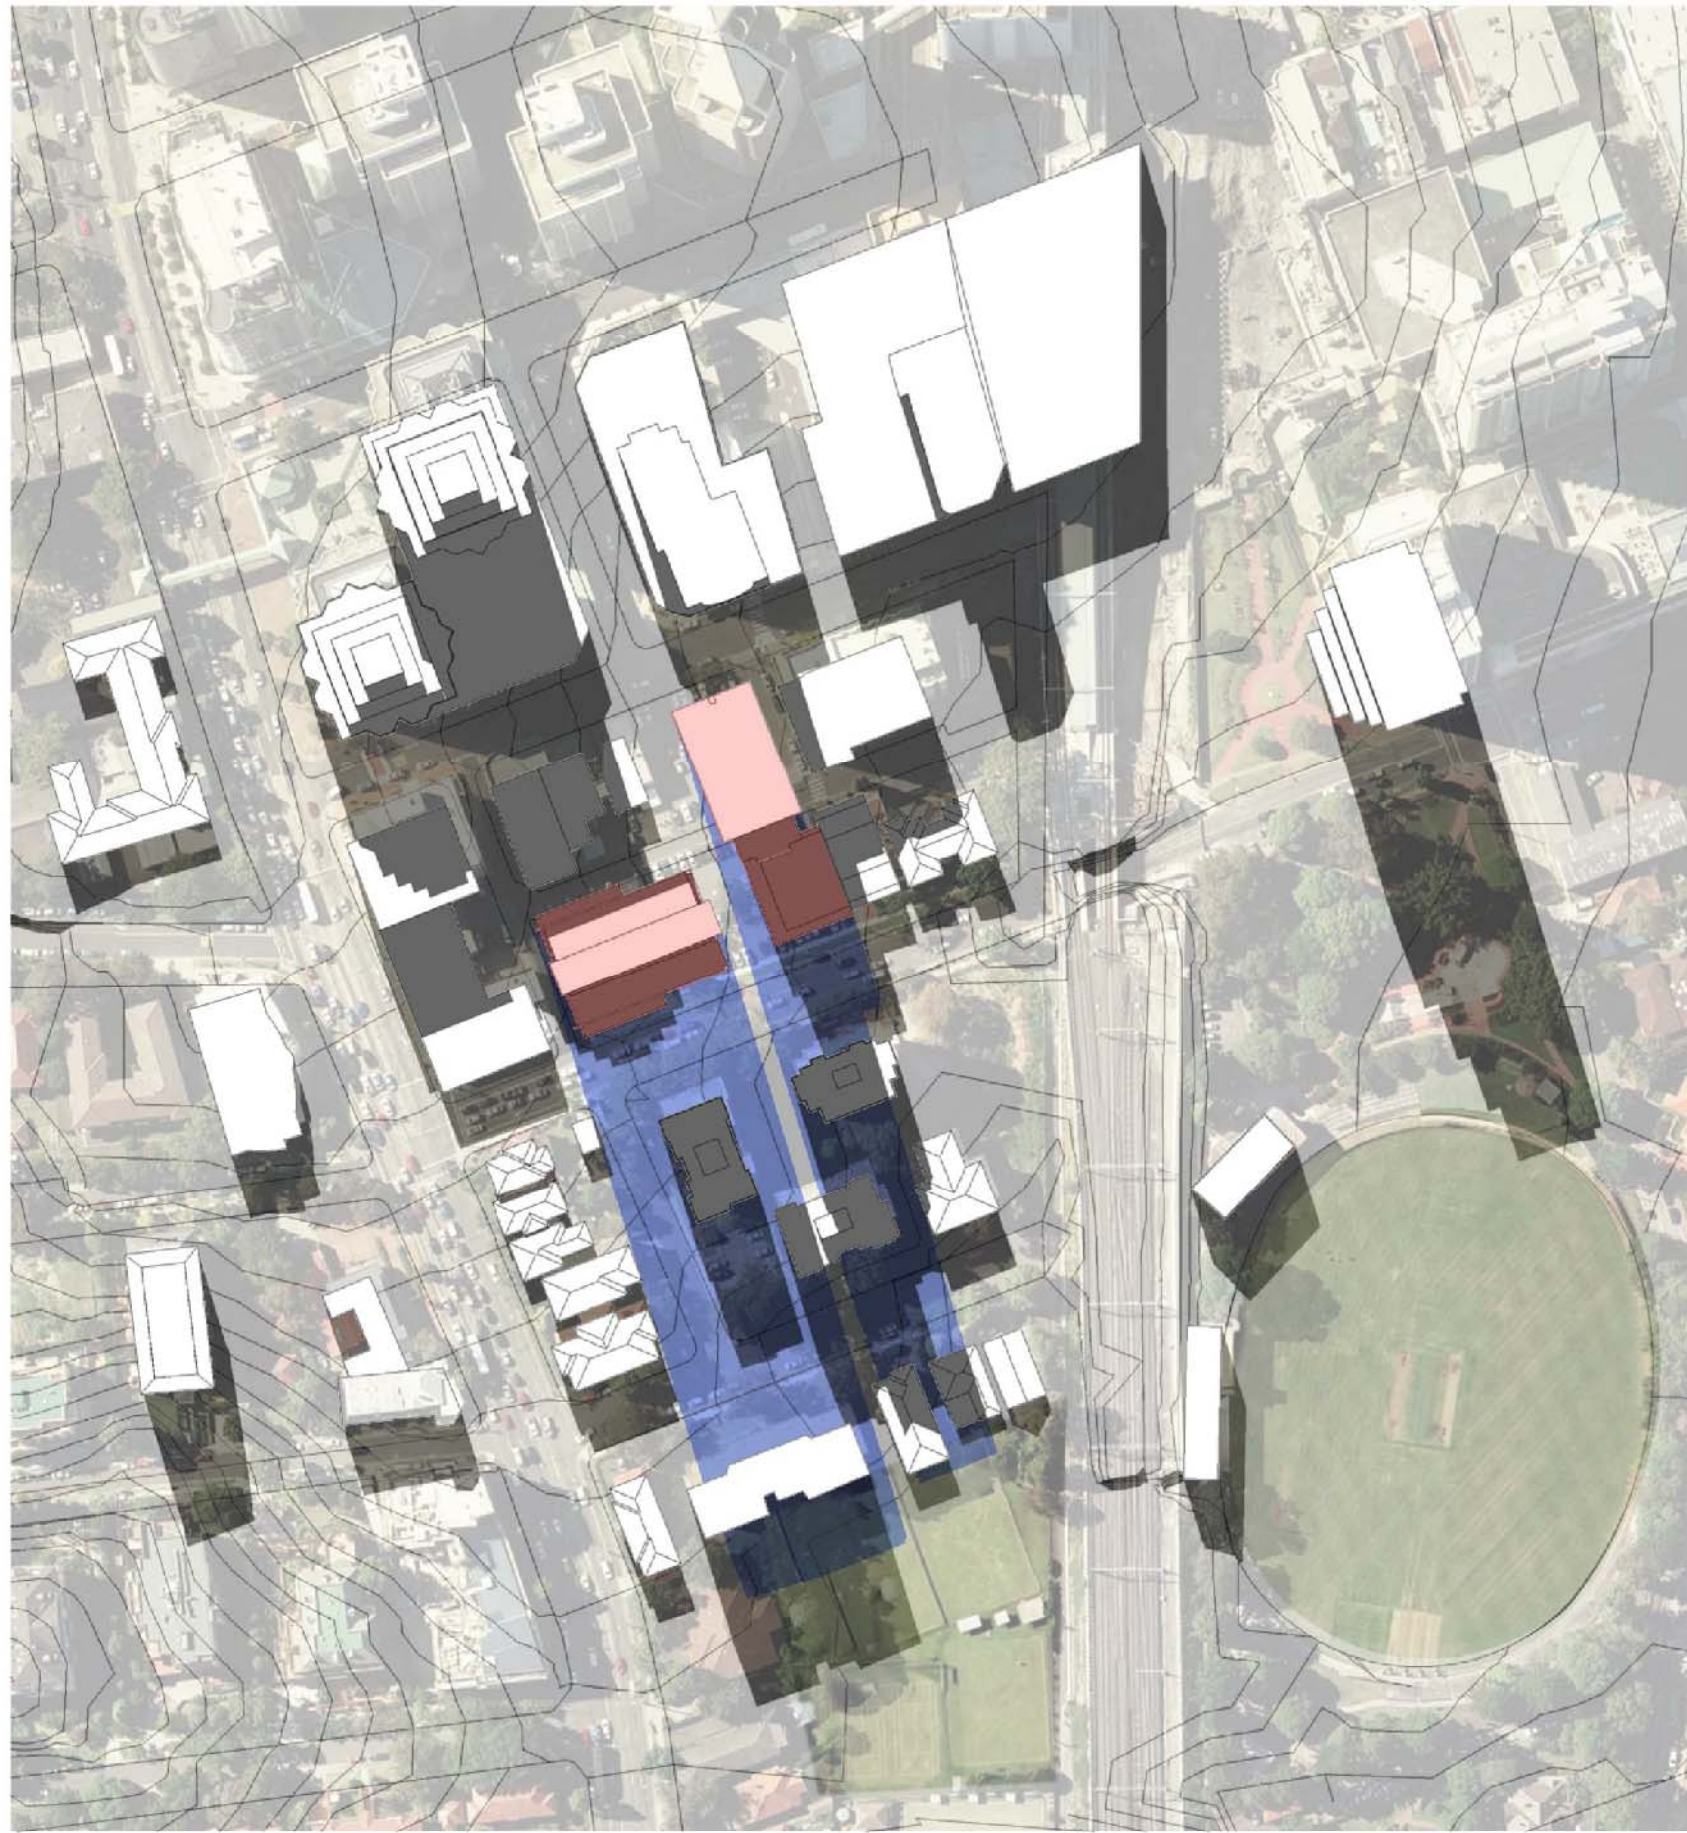


1:00 pm 21/JUN

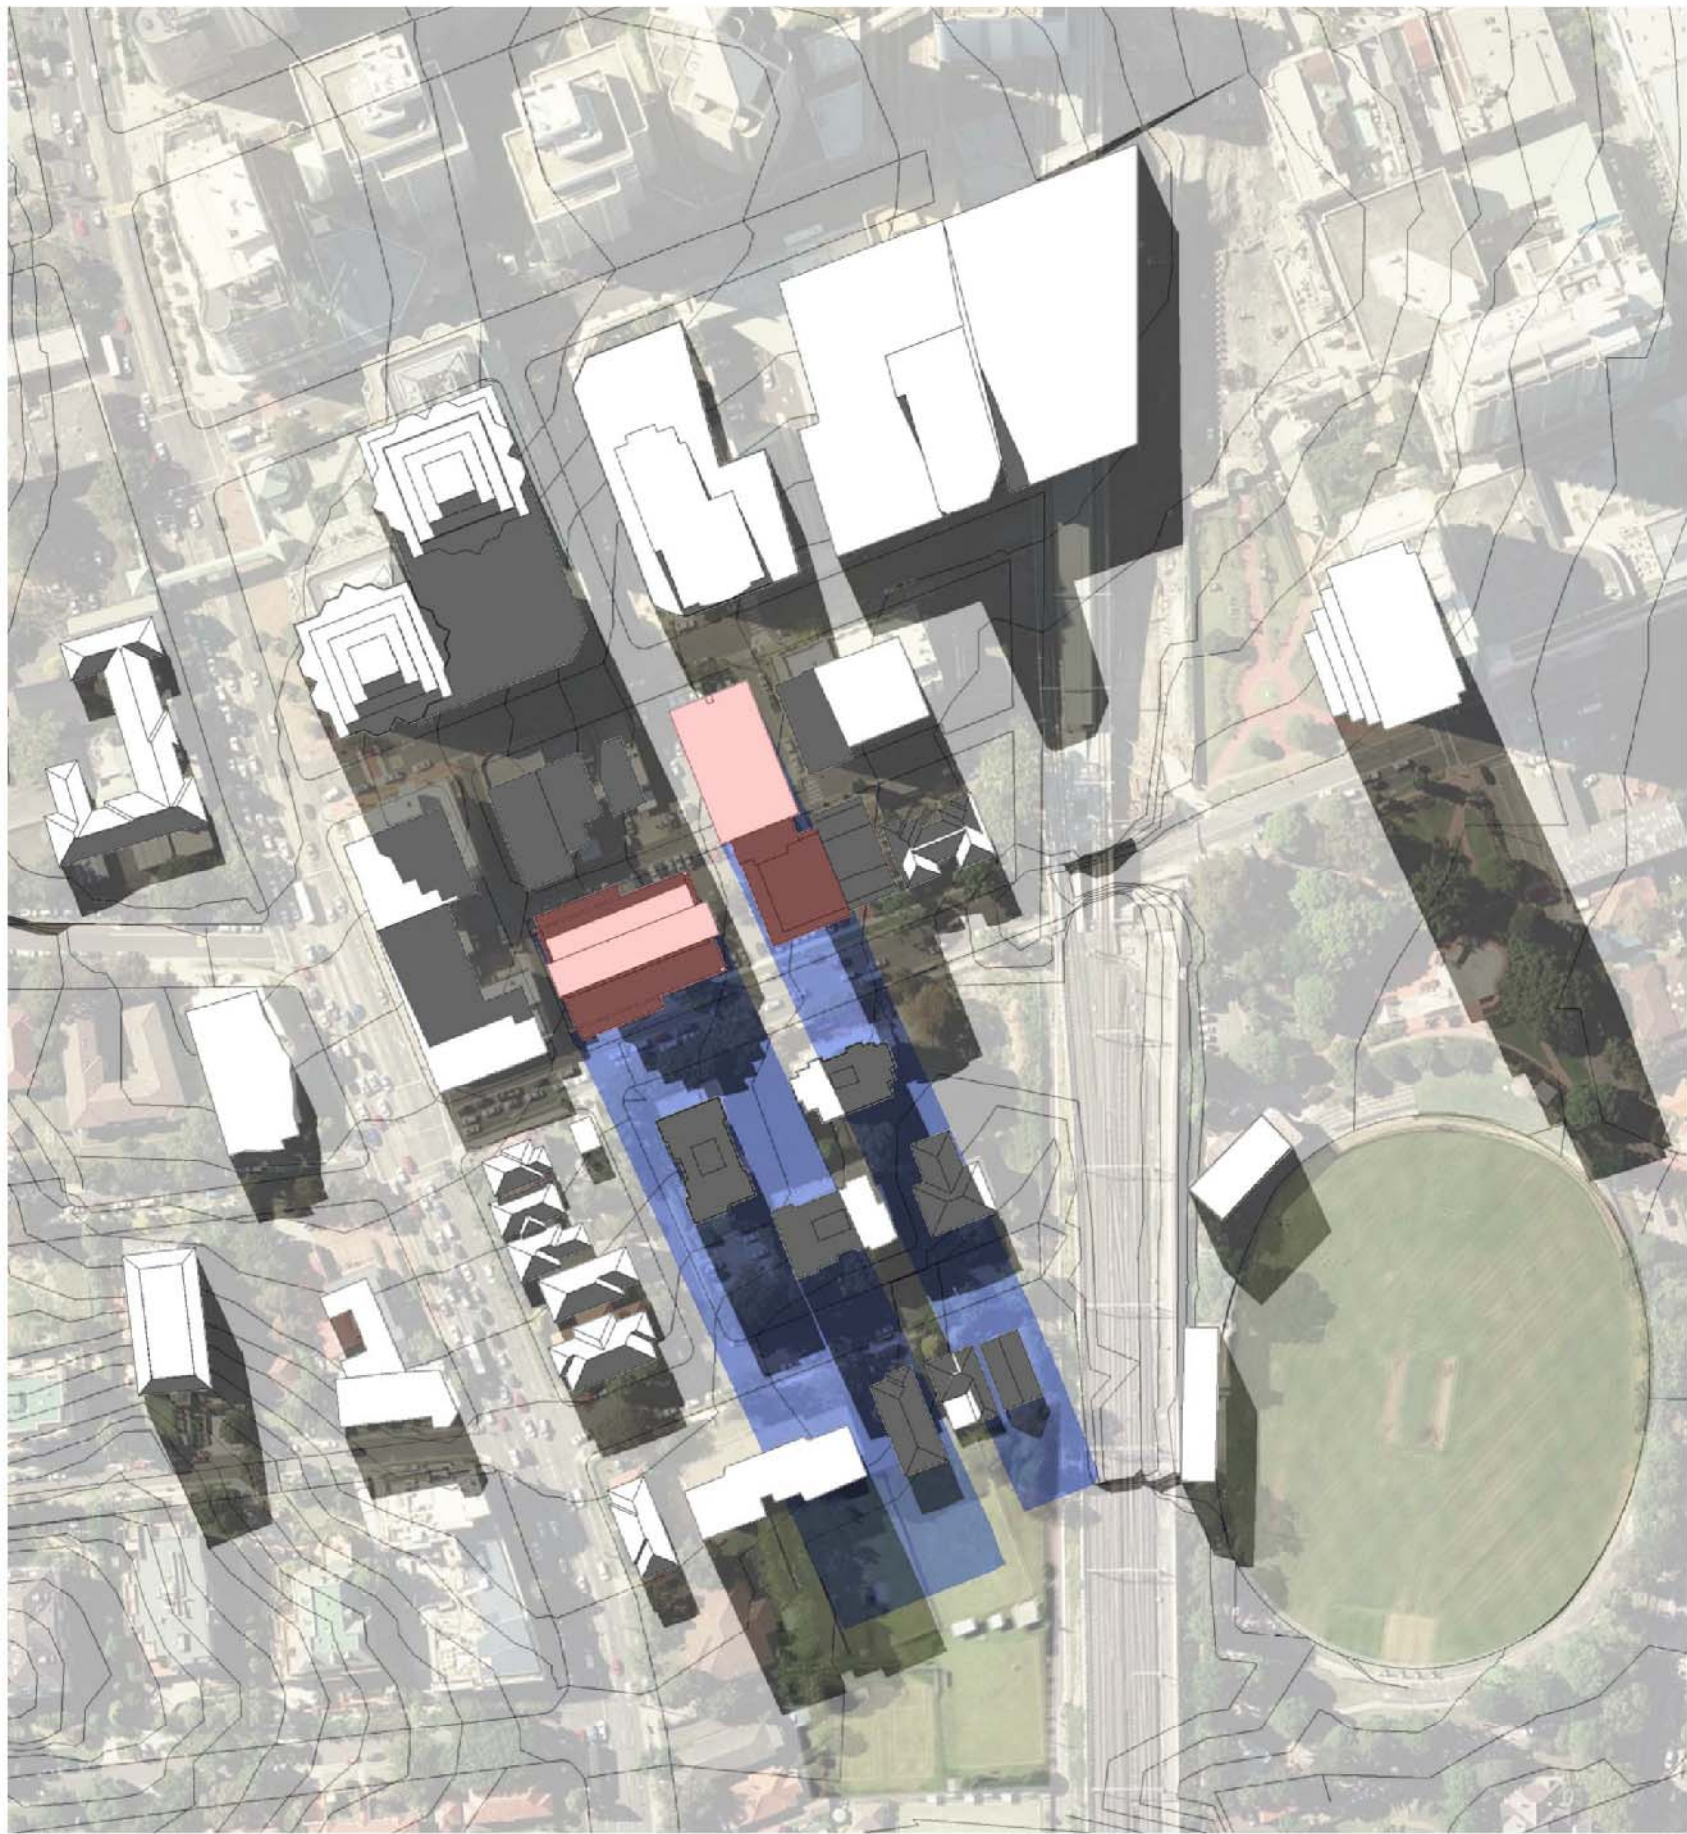

1:30 pm 21/JUN

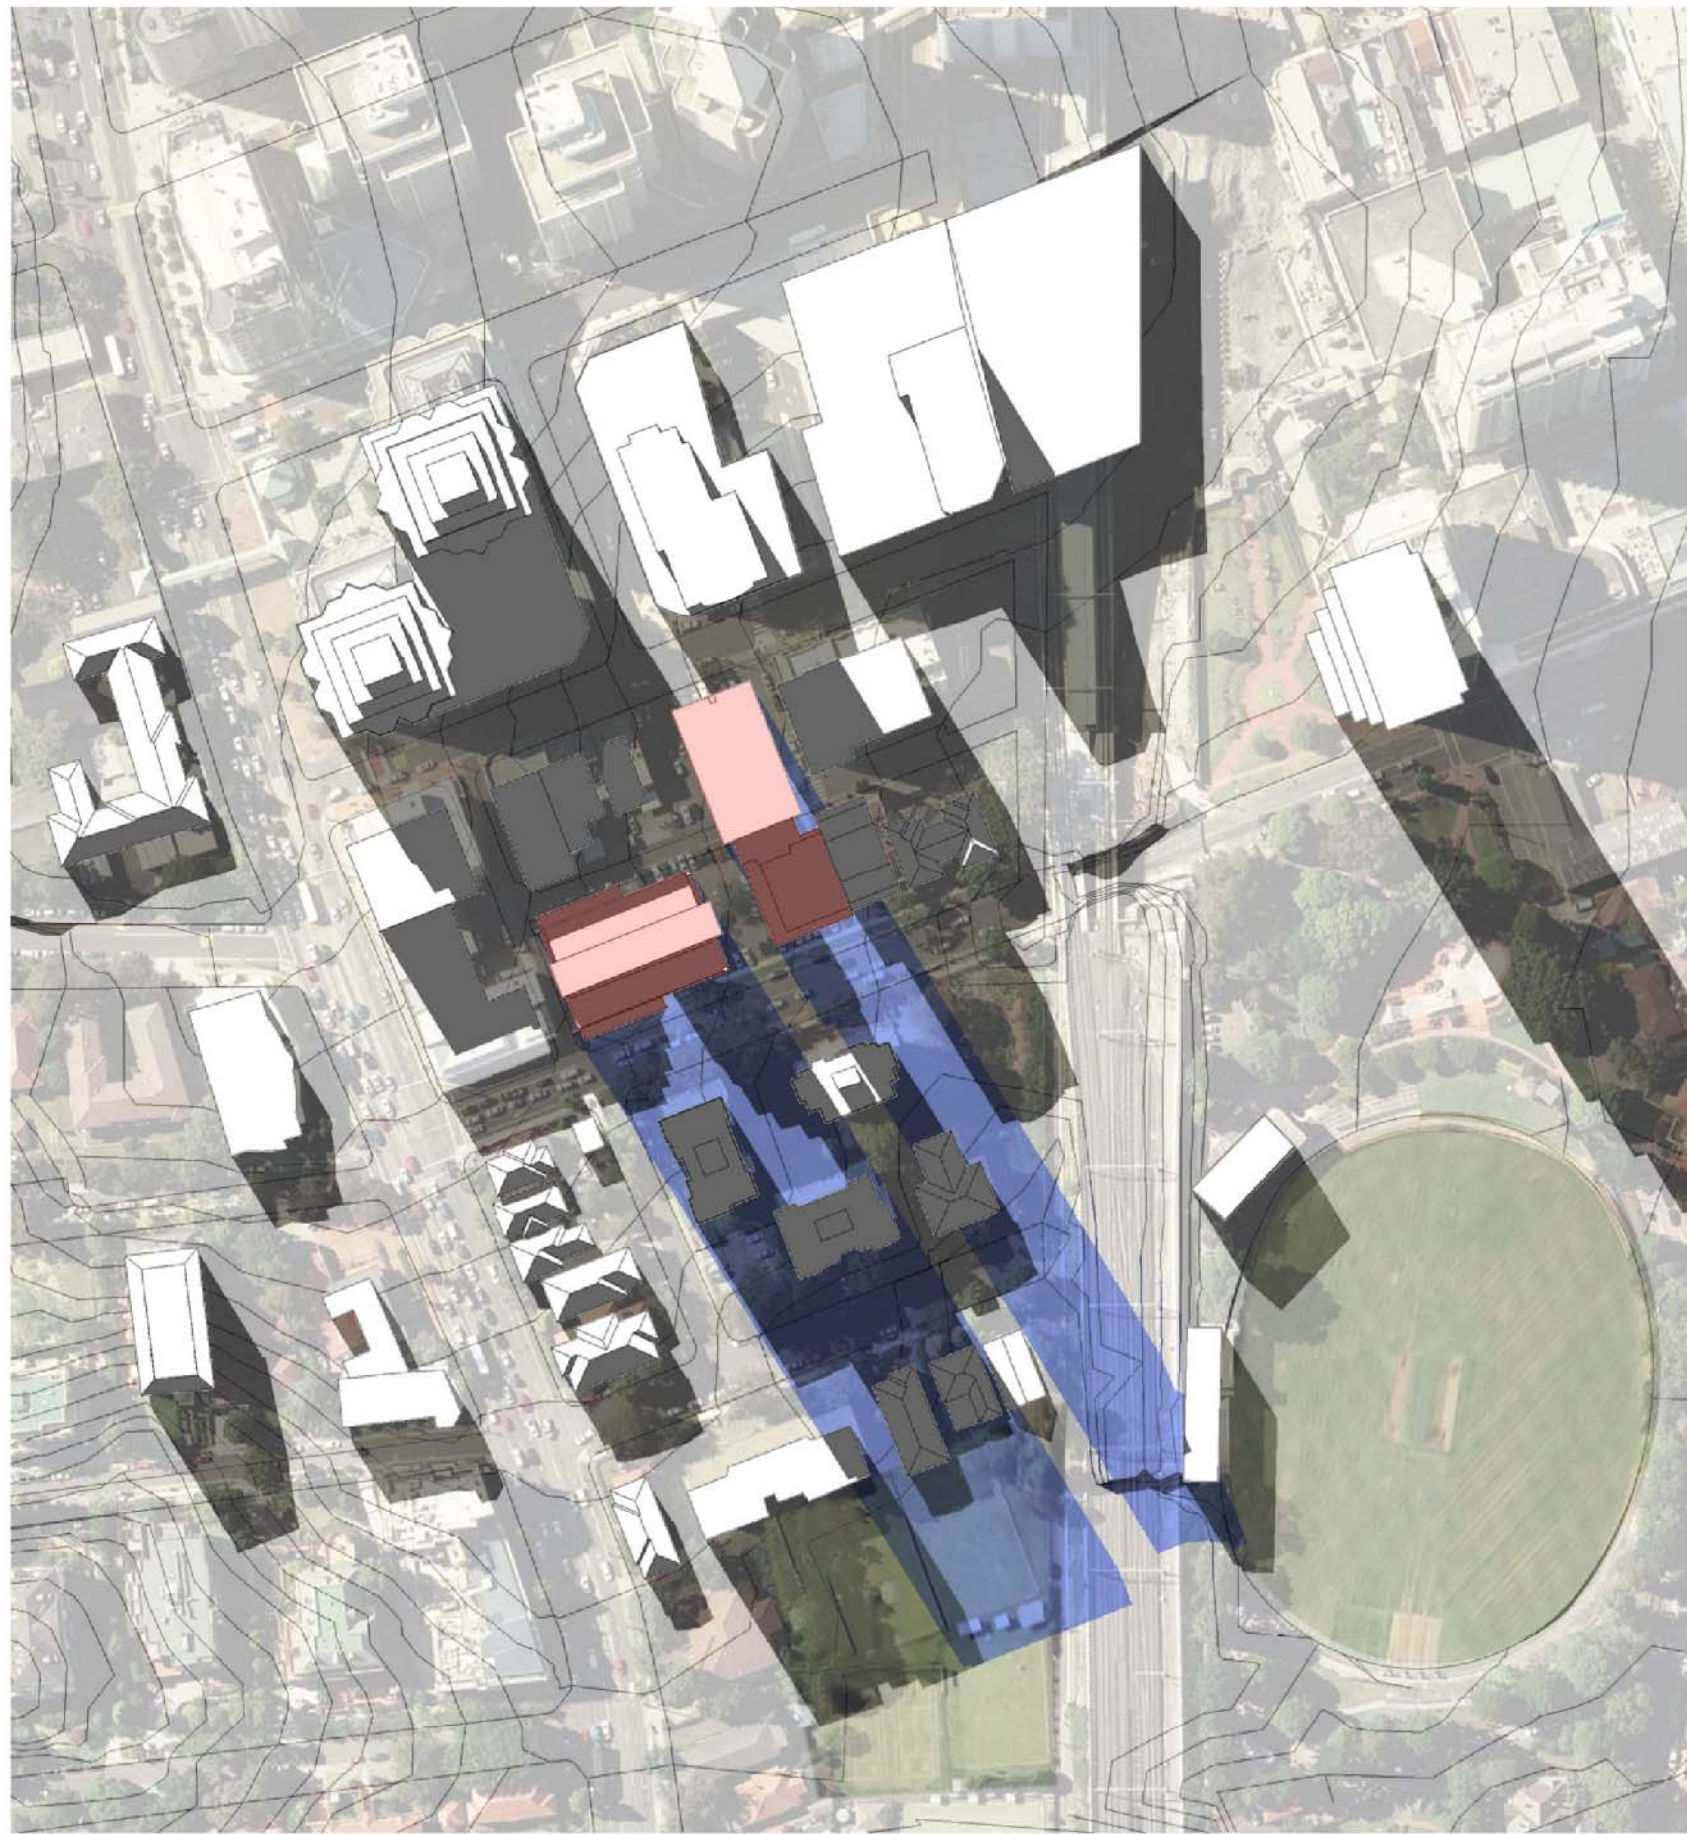

2:00 pm 21/JUN

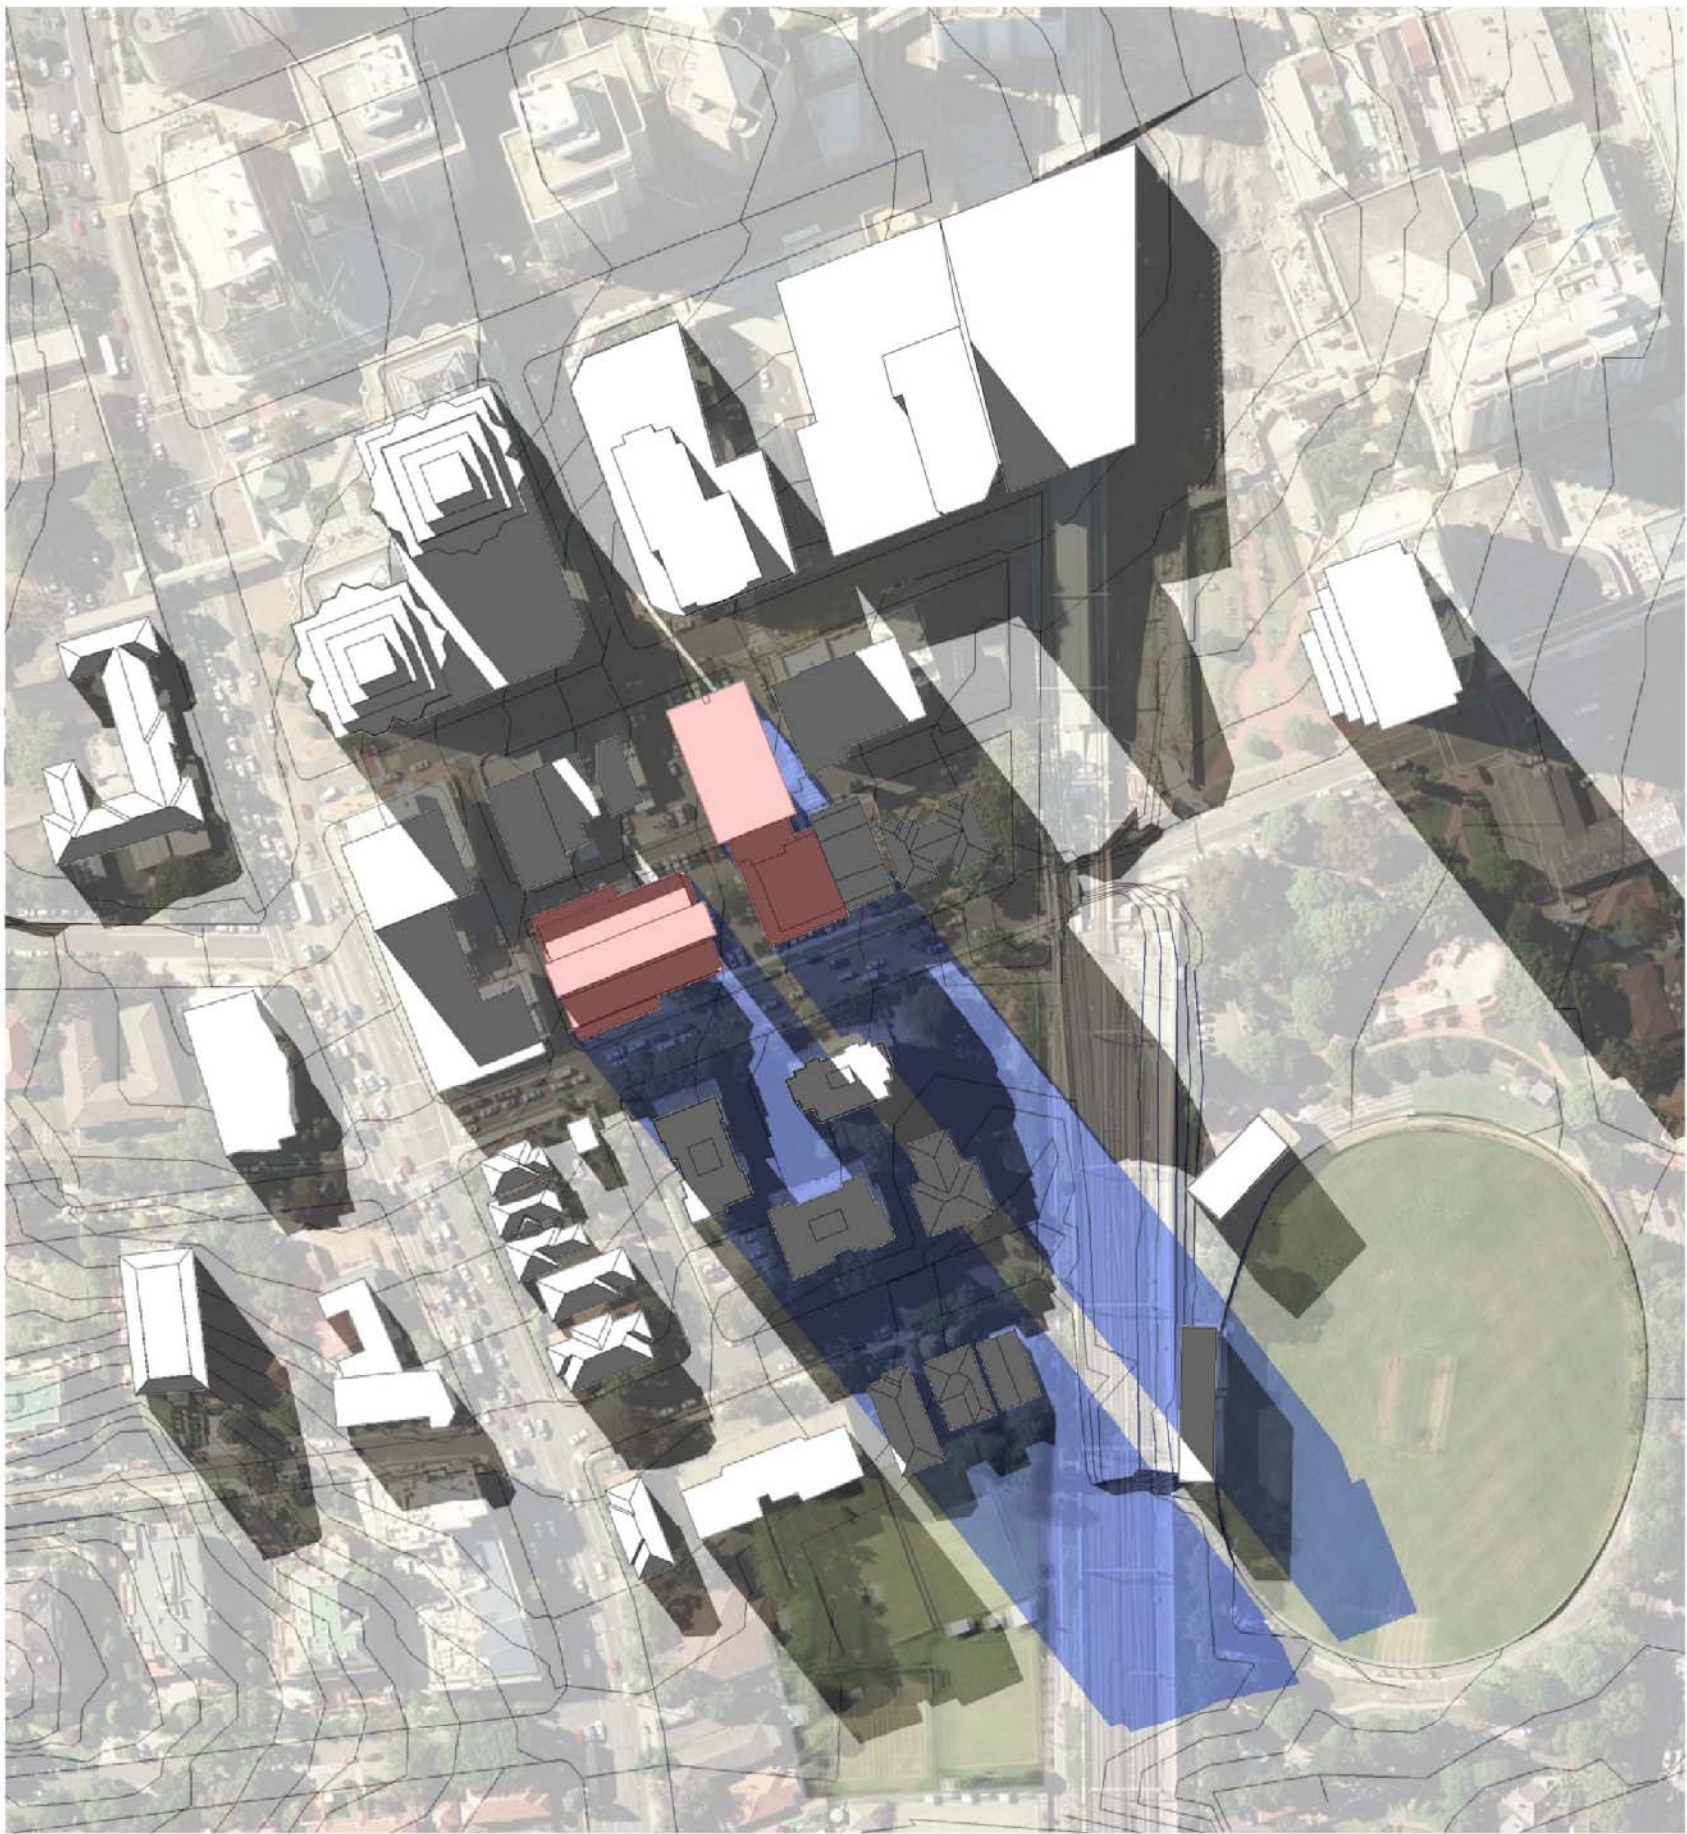

2:30 pm 21/JUN

1 SHADOW DIAGRAM
1:2000

LEGEND		
		SHADOW CAST BY NEW DEVELOPMENT
		SHADOW CAST BY EXISTING BUILDINGS

Revisions

B	EA Submission	18.12.09
A	Submitted for Test of Adequacy	04.12.09

Do not scale from drawings. Verify all dimensions on site before commencing work. Copying or the reproduction of this drawing is strictly prohibited without the consent of PTW Architects P/L.

Client
Welles Thomas Pty Ltd
Suite 22, Level 4
12 Thomas Street
Chatswood NSW 2067

Architect

PTW Architects

Level 17, 9 Castlereagh St
Sydney NSW Australia 2000
T 612 9232 5877
F 612 9221 4139
www.ptw.com.au

PTW

Contractor

Consultants

Planner	JBA Planning
Structural	Birzulis Associates
Services	George Floth Pty. Ltd
Landscape	Site Image
Acoustics	Acoustic Logic
Traffic	TTPA

WELLES THOMAS PLAZA
Thomas Street/ Albert Avenue
Chatswood NSW 2067

Project No.	209039
Scale:	1:2000@A1;1:400@A3
Date:	10/9/2009
Drawn	BH
Checked	-
Approved	-



SEMI-DEVELOPMENT
12:30pm~2pm 21/June
A-0204 /B
PRELIMINARY