



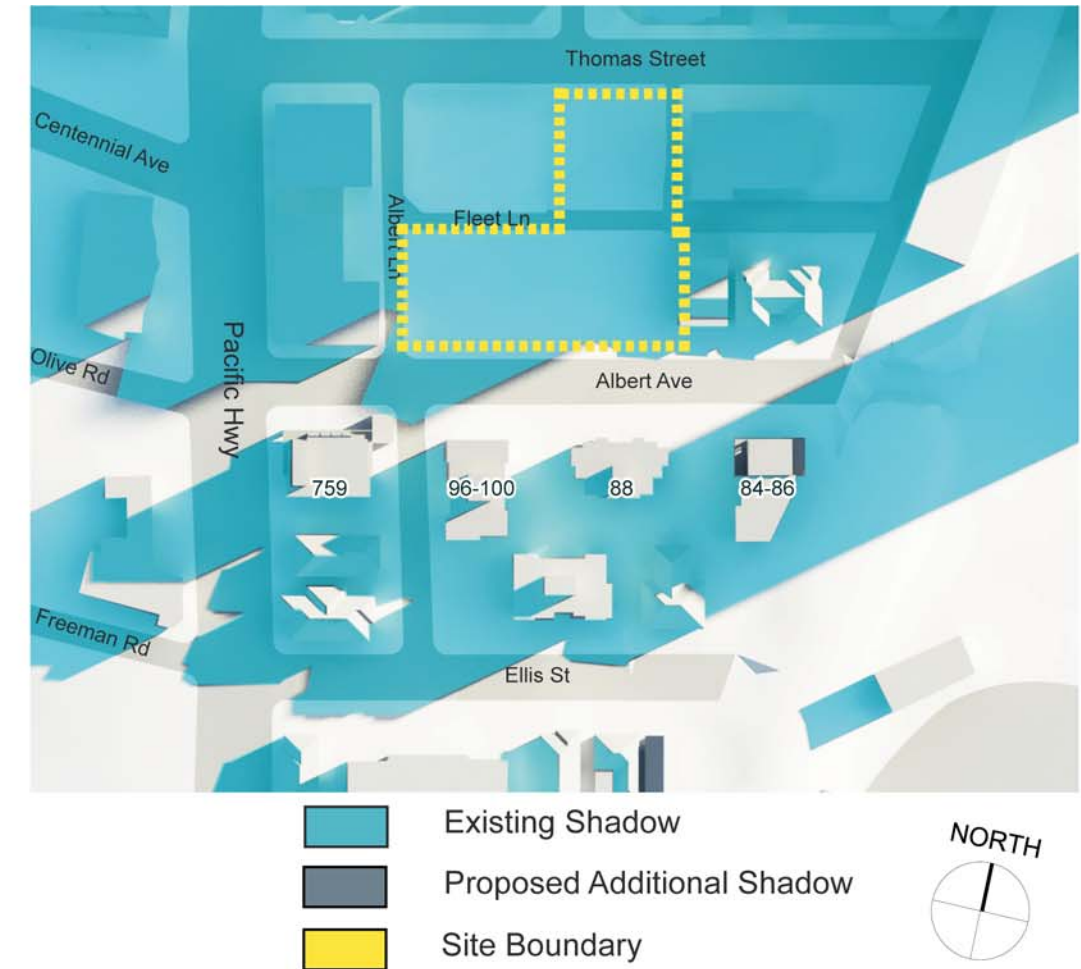

June 21, 9 am (Existing Shadow) - Albert Street North Elevation

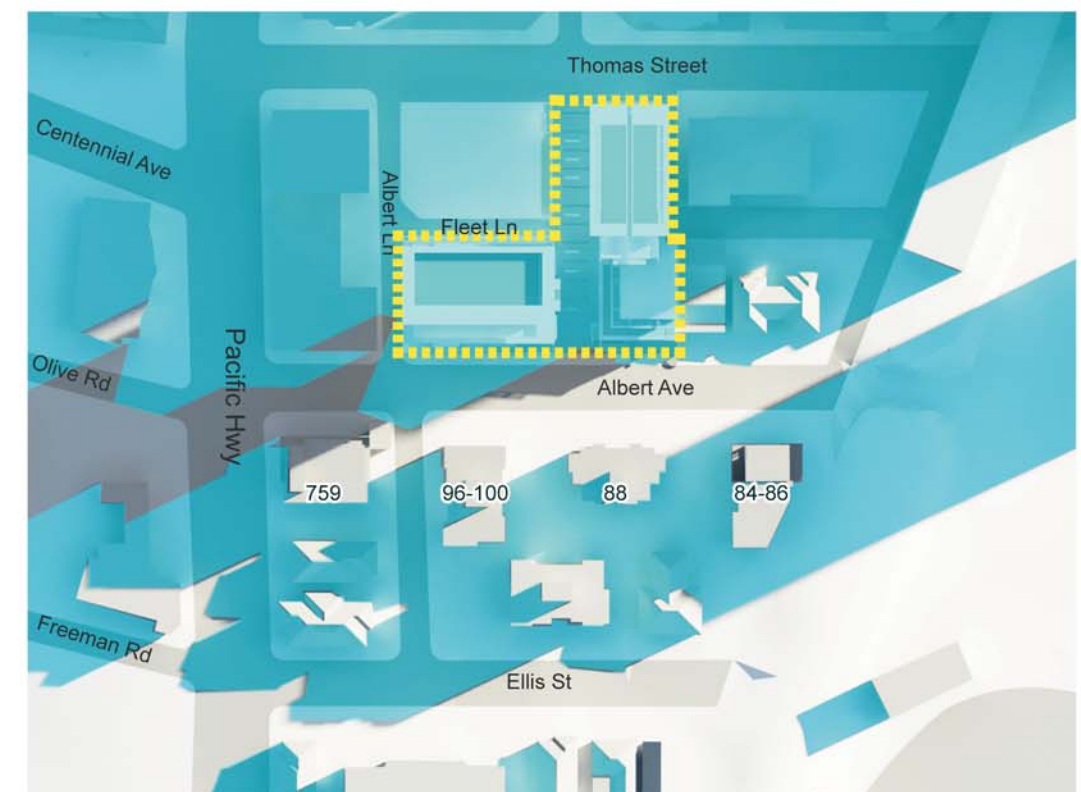

June 21, 9 am (Proposed Additional Shadow) - Albert Street North Elevation







June 21, 12 pm (Existing Shadow) - Albert Street North Elevation





June 21, 12 pm (Proposed Additional Shadow) - Albert Street North Elevation

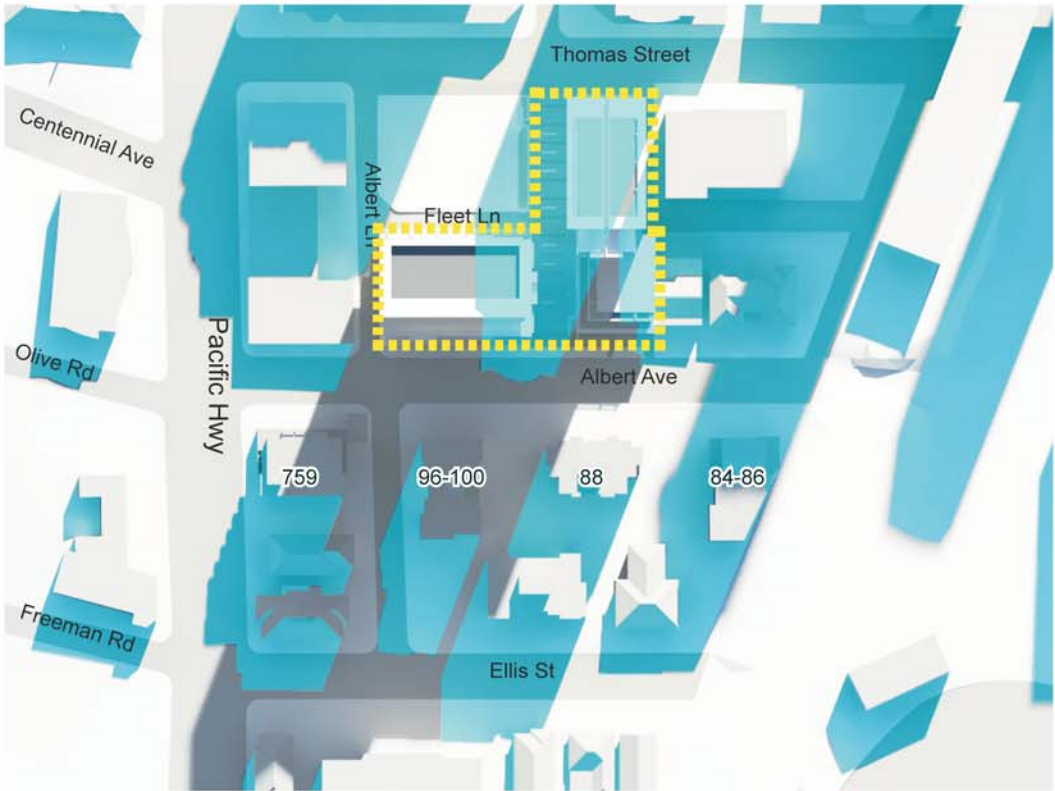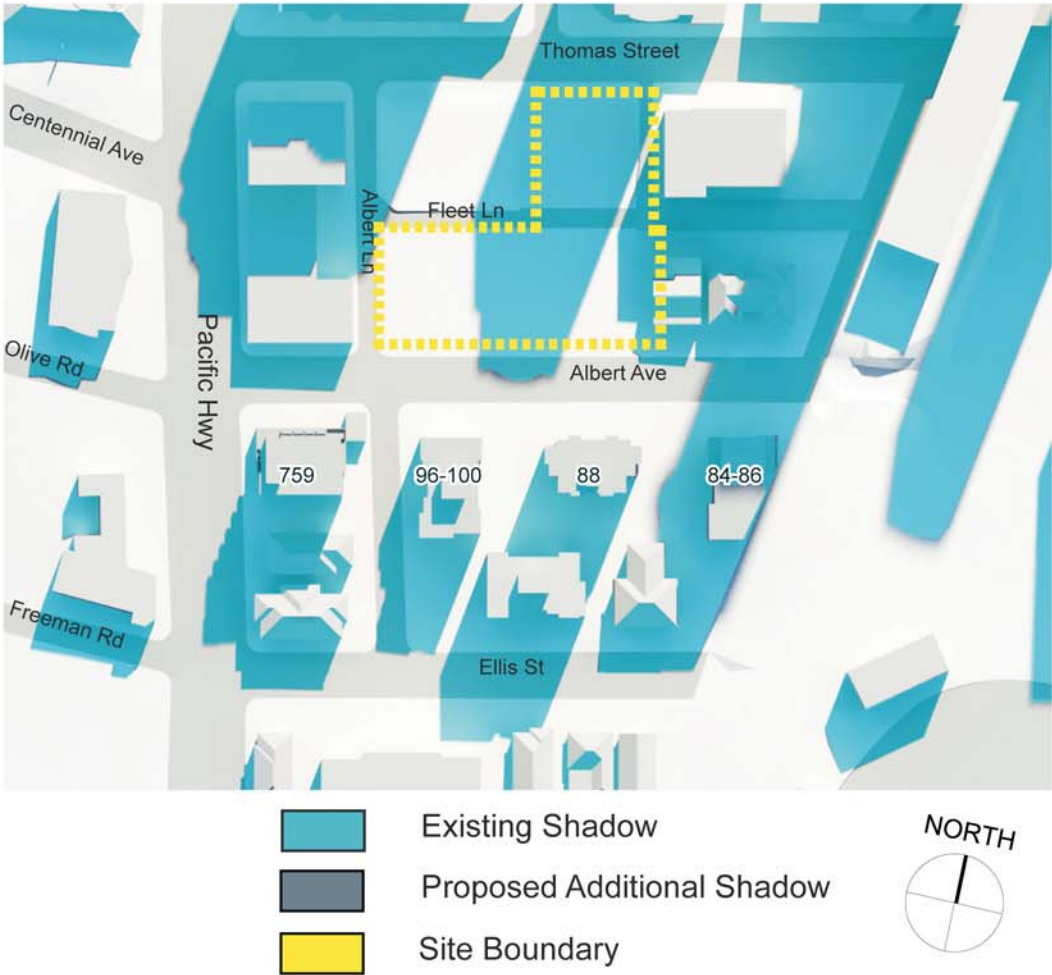





June 21, 3 pm (Existing Shadow) - Albert Street North Elevation

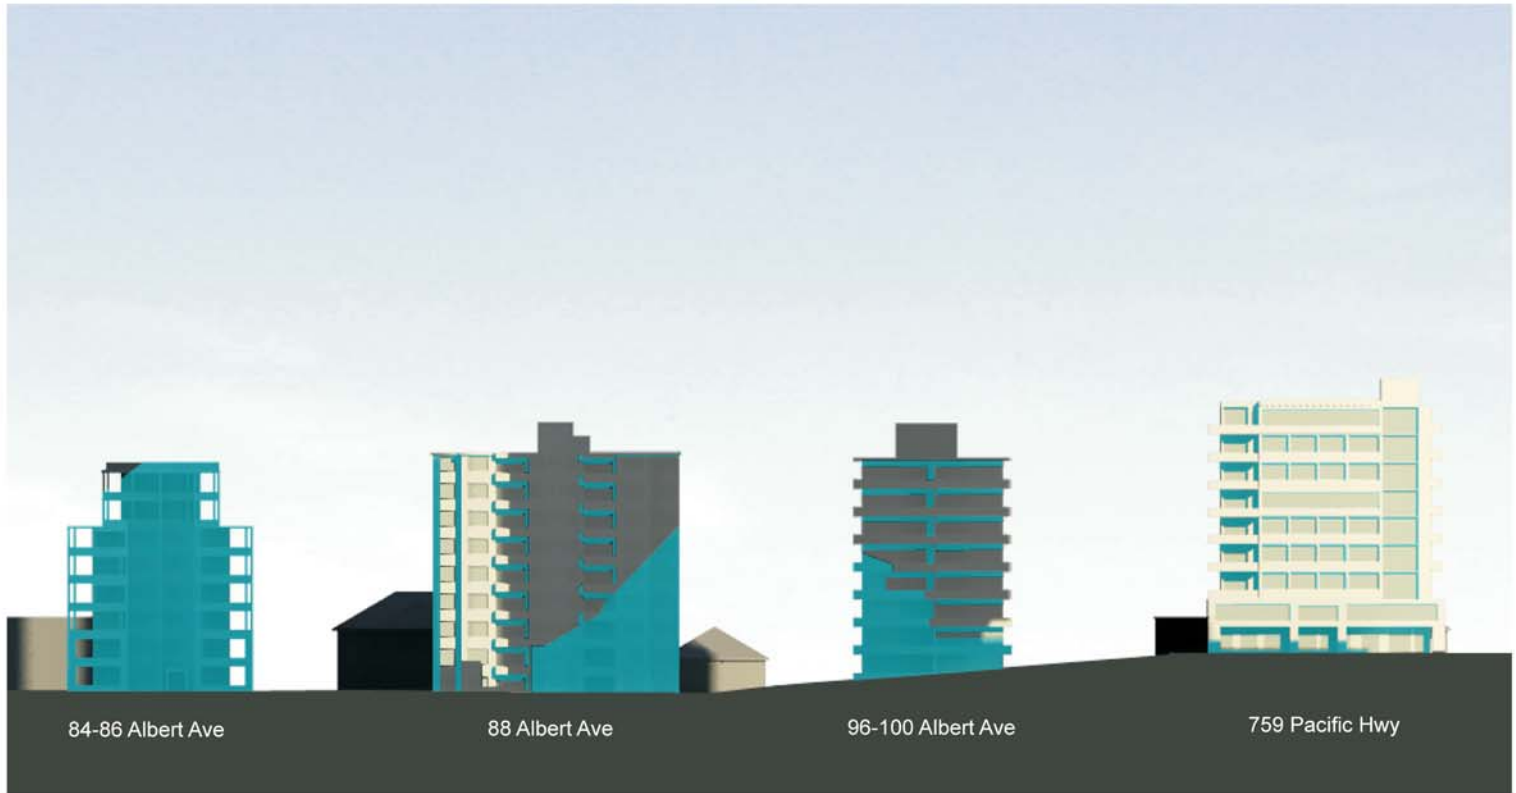
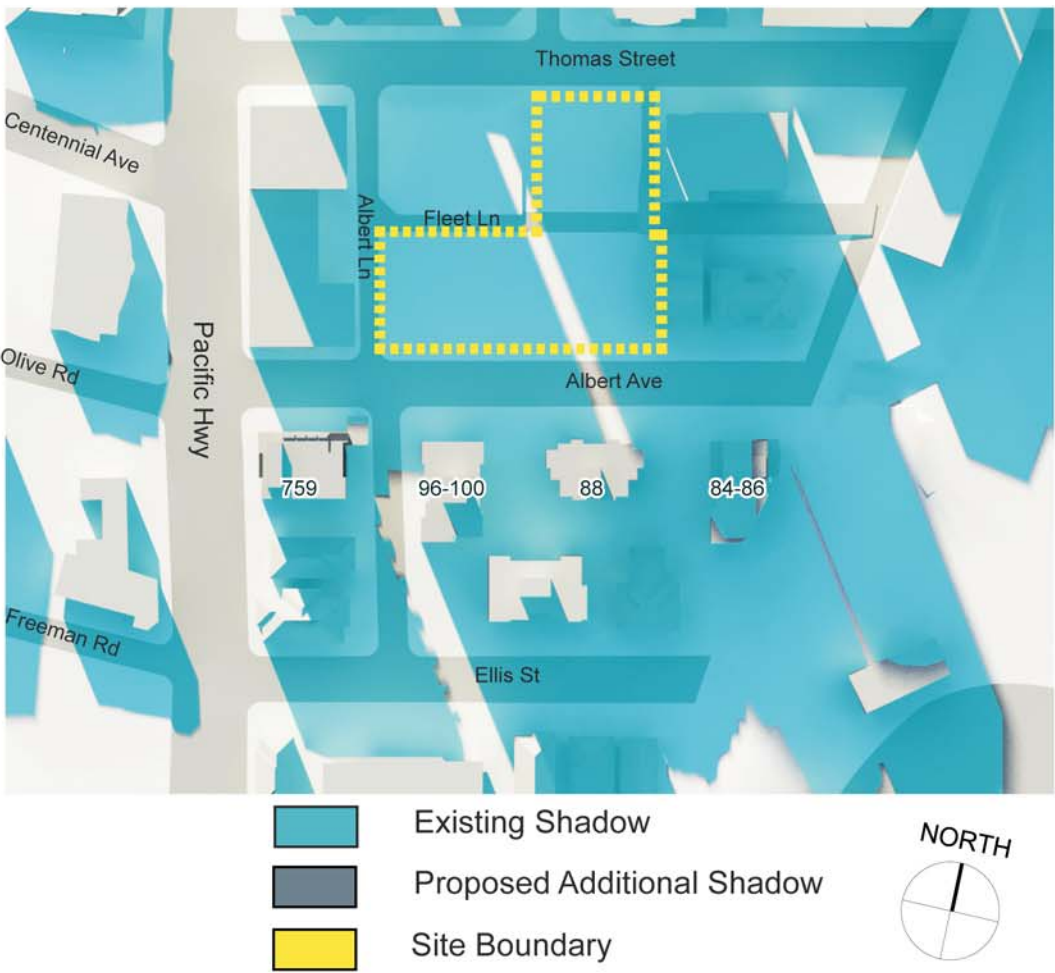


June 21, 3 pm (Proposed Additional Shadow) - Albert Street North Elevation

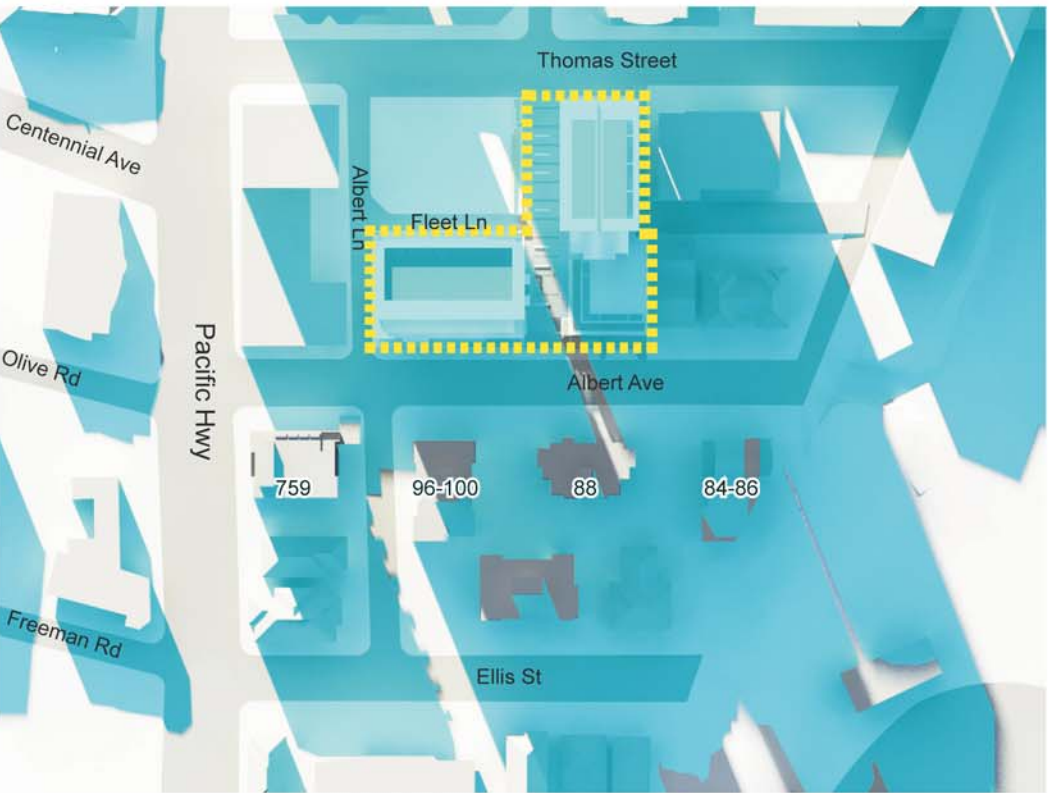

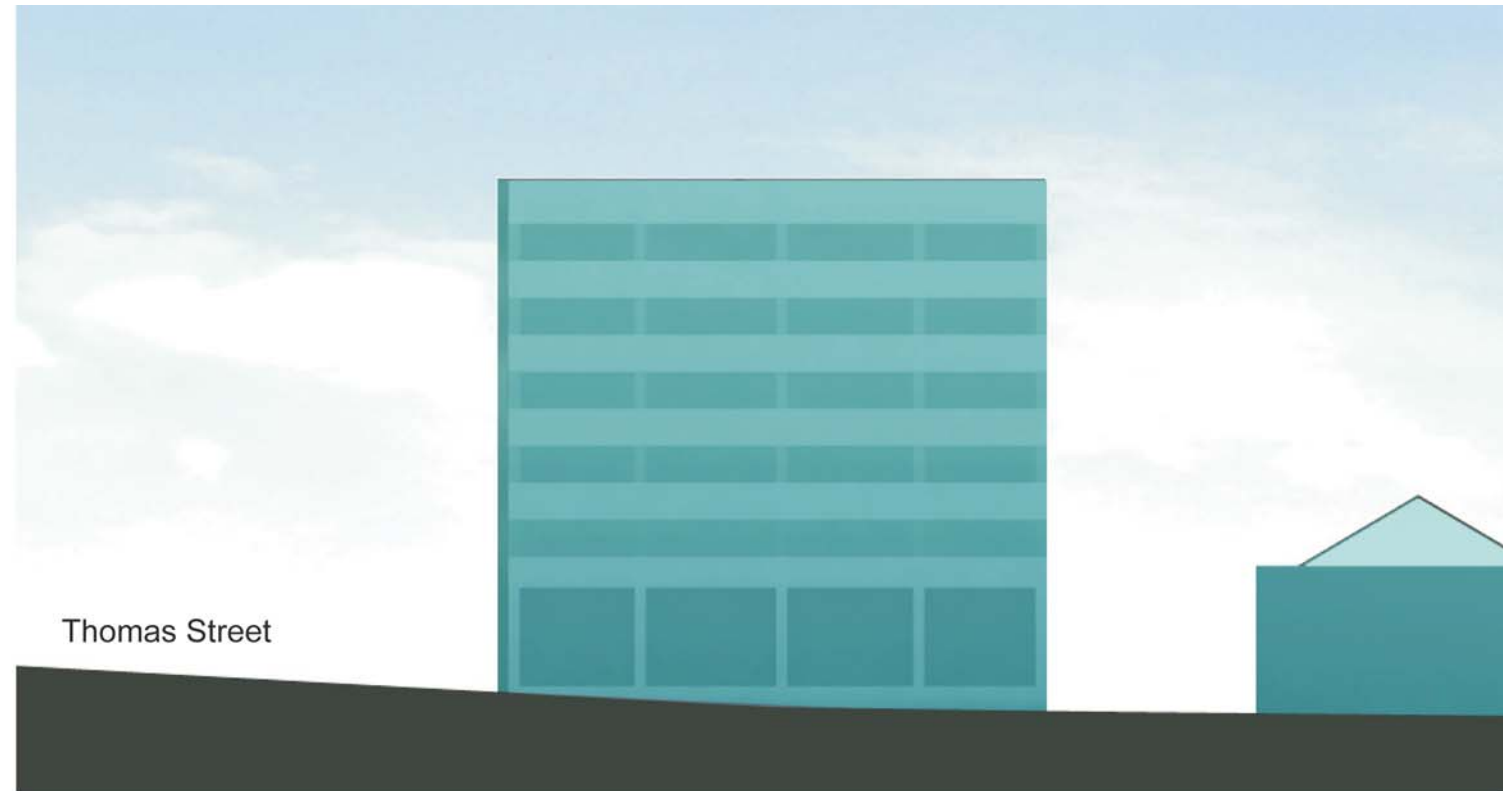


June 21, 9 am (Existing Shadow) - 12 Thomas Street West Elevation

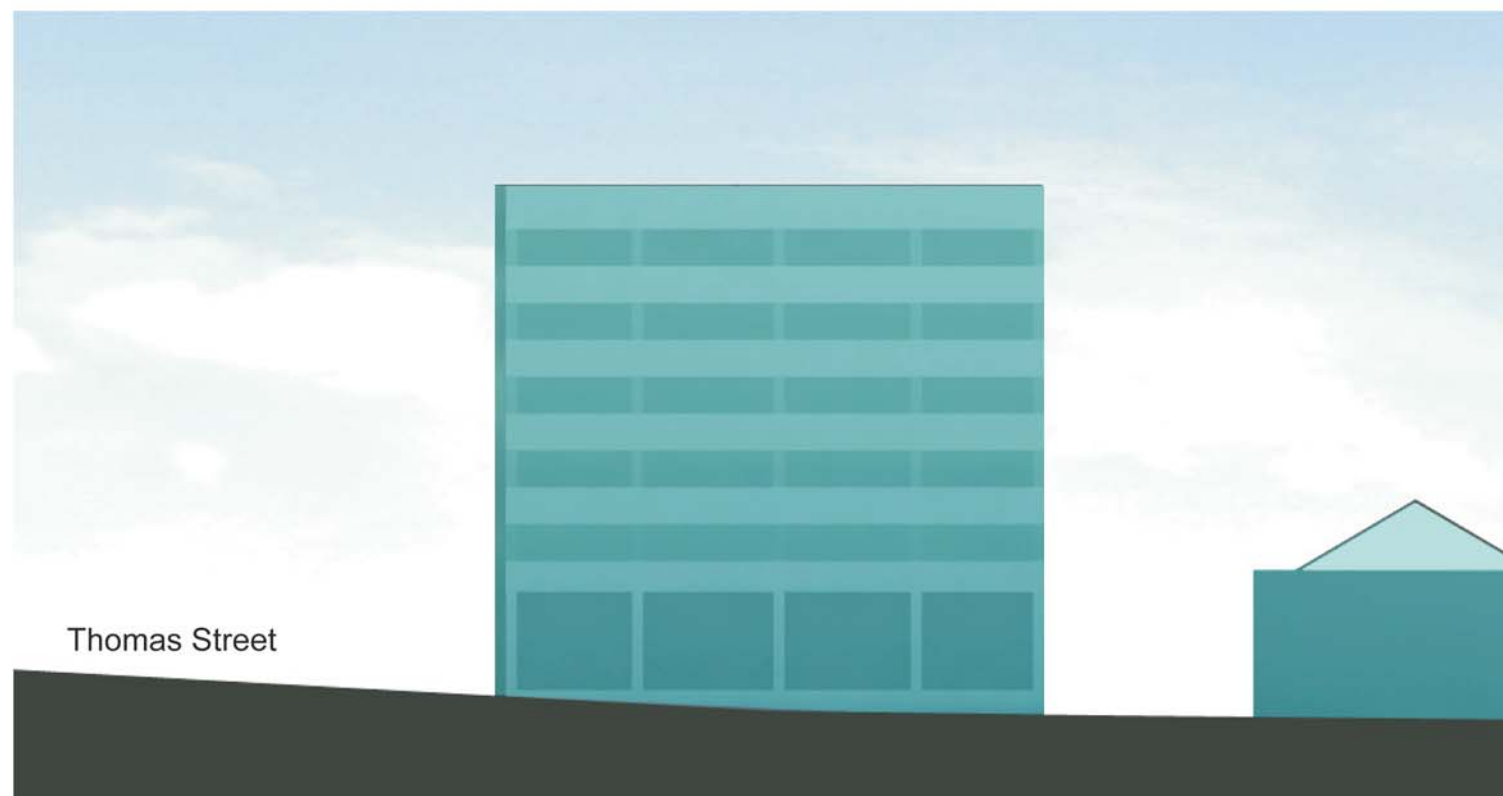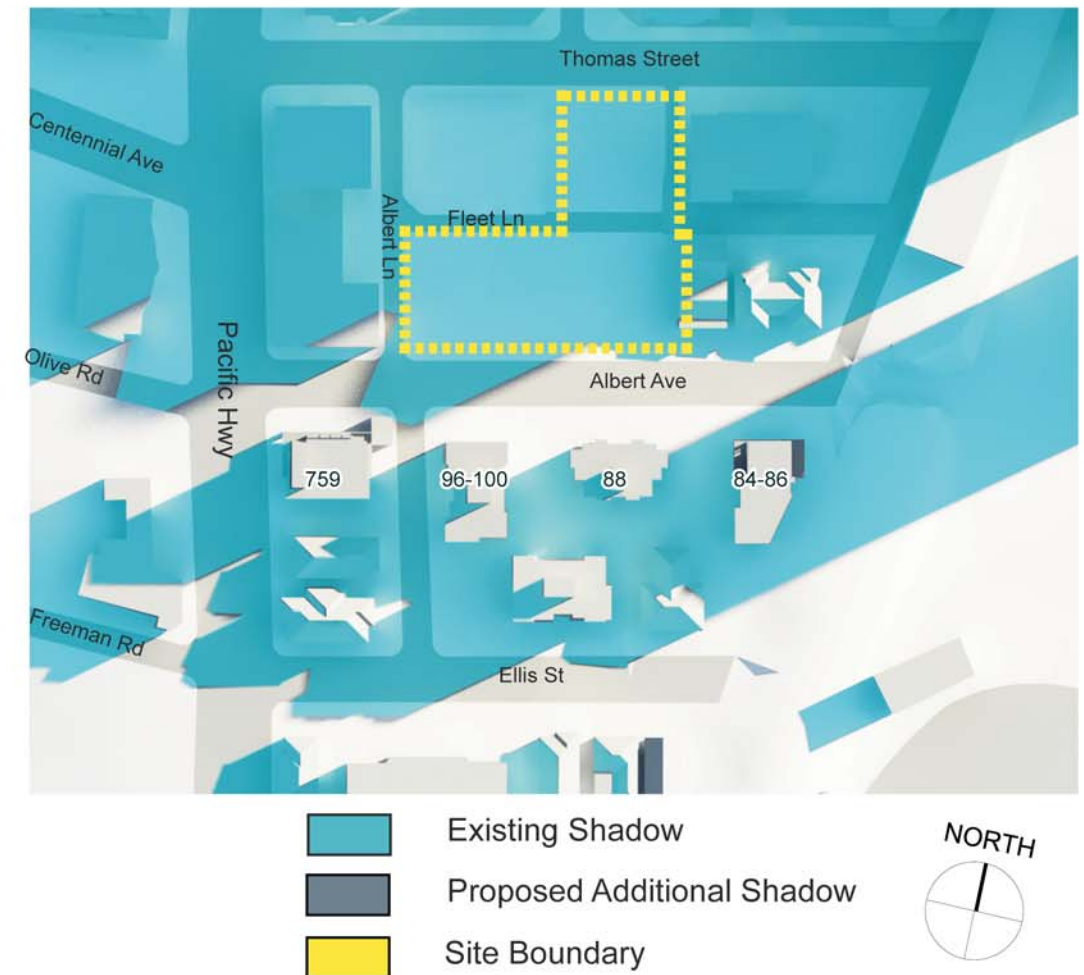

June 21, 9 am (Proposed Additional Shadow) - 12 Thomas Street West Elevation

(The western facade is under full shade, no additional impact from Proposed Building)

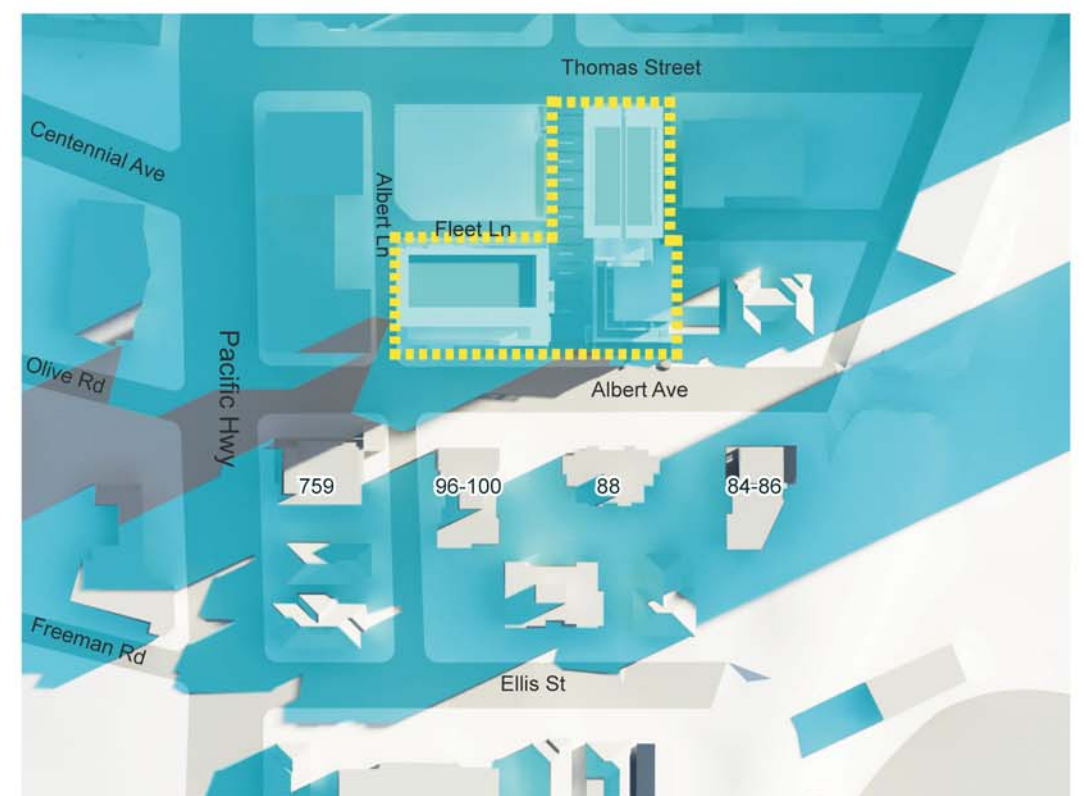






June 21, 12 pm (Existing Shadow) - 12 Thomas Street West Elevation




June 21, 12 pm (Proposed Additional Shadow) - 12 Thomas Street West Elevation

(The western facade is under full shade, no additional impact from Proposed Building)

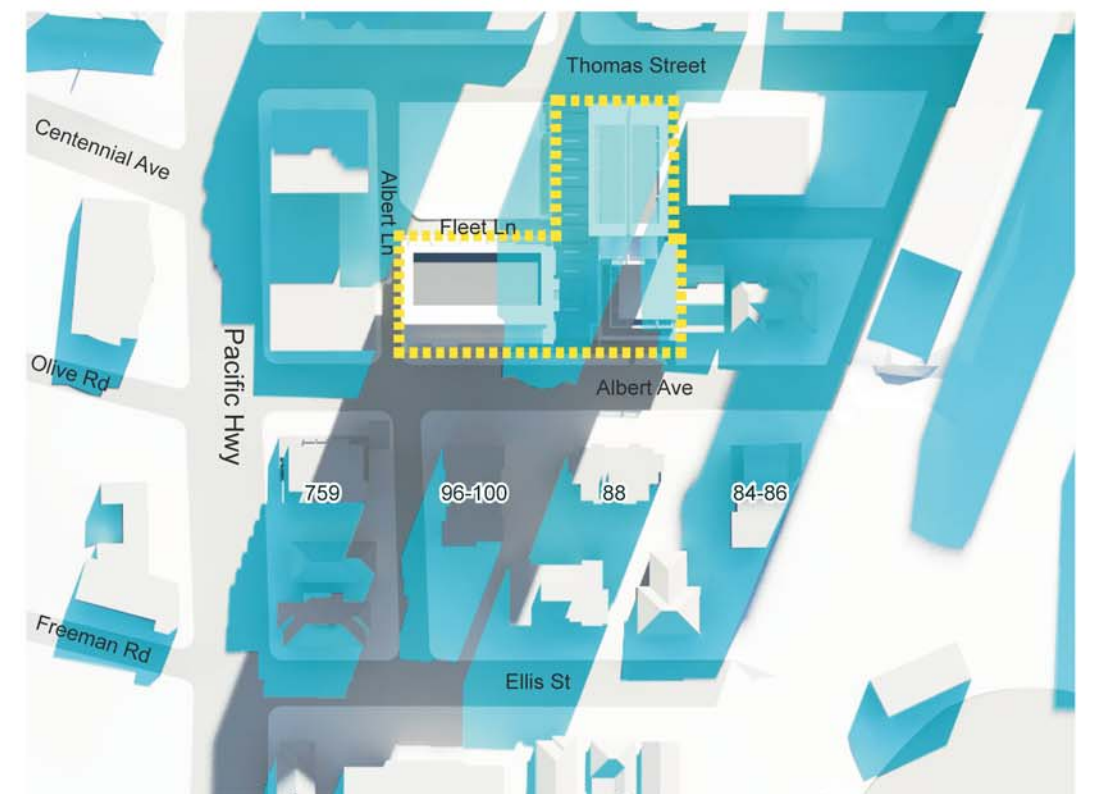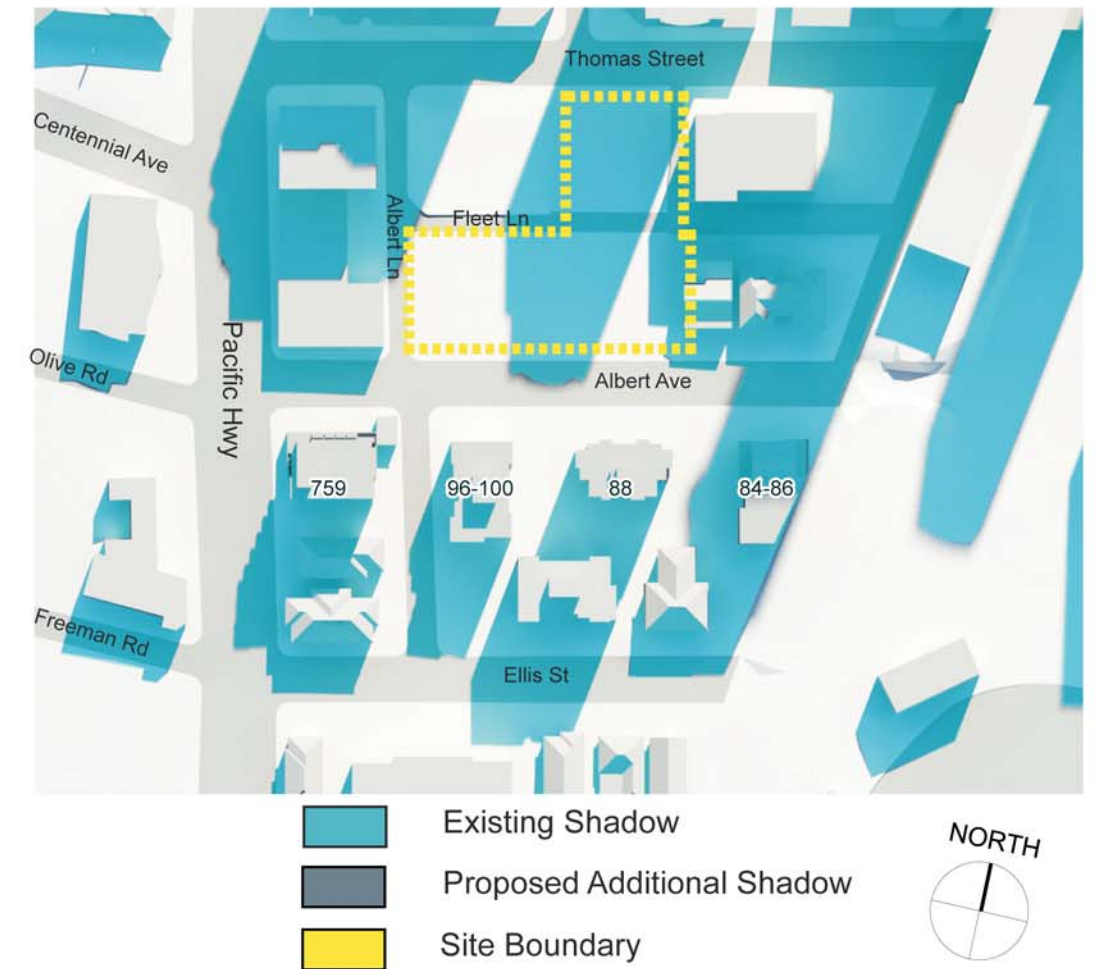

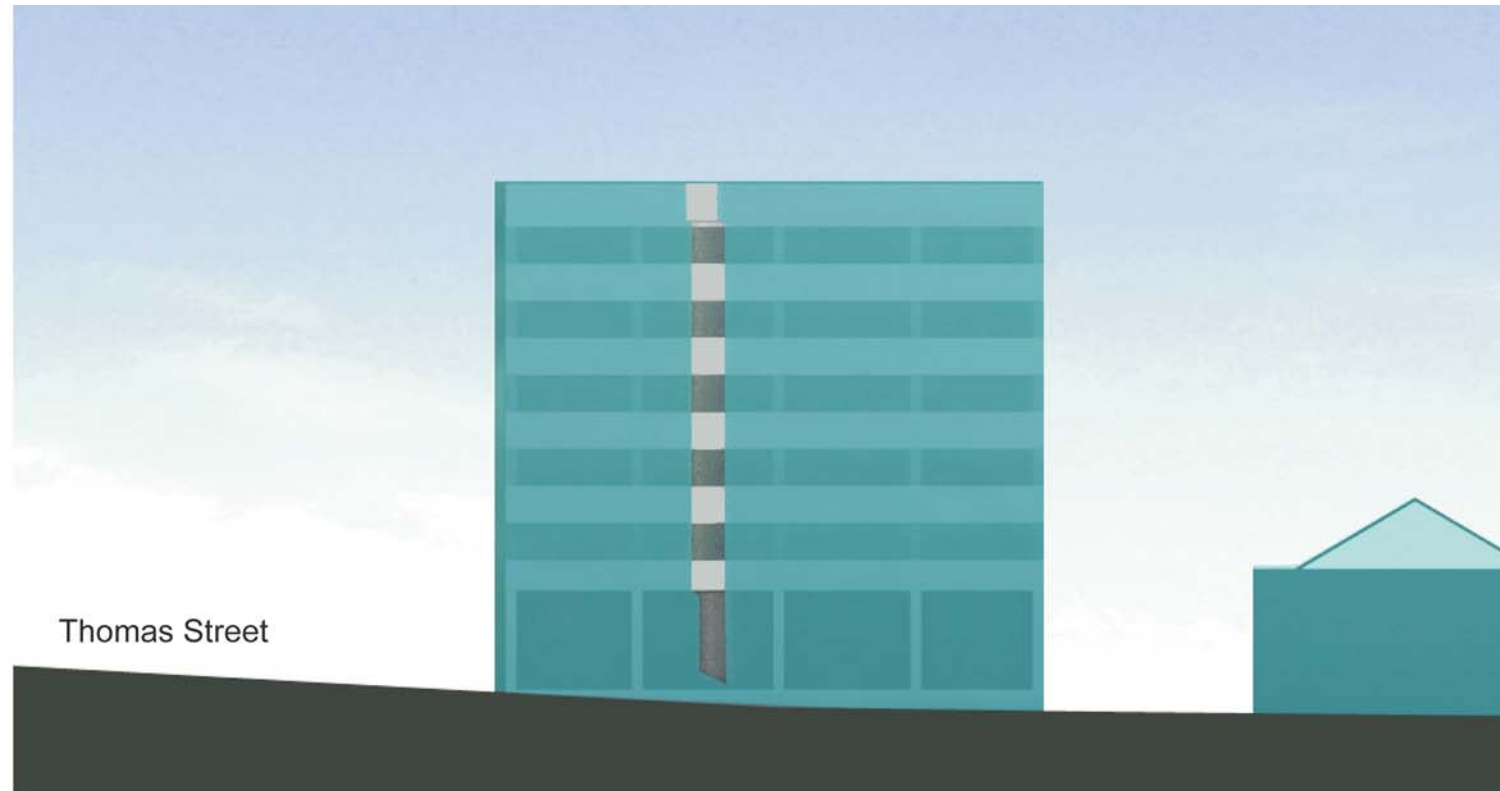

June 21, 3 pm (Existing Shadow) - 12 Thomas Street West Elevation

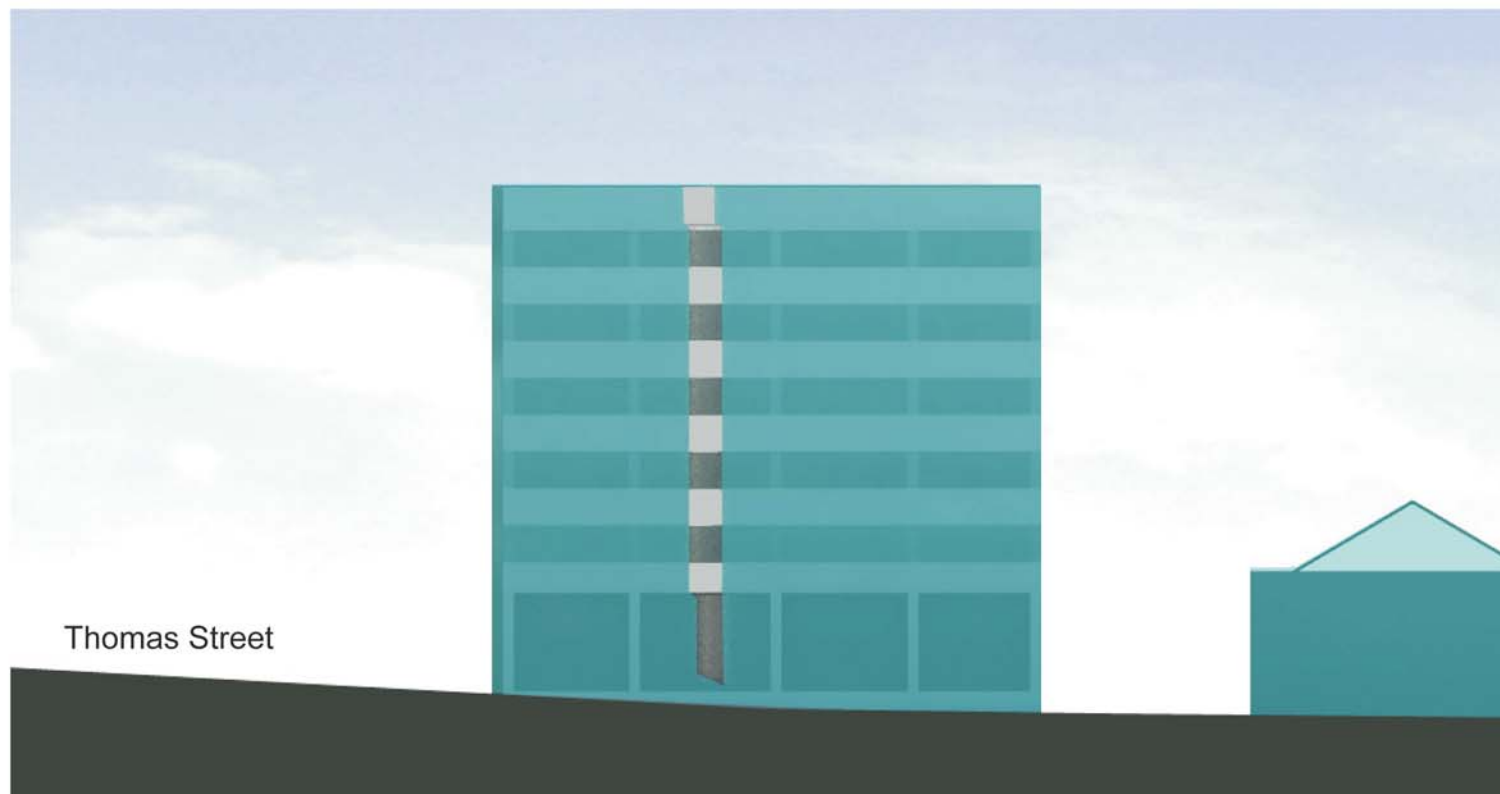

June 21, 3 pm (Proposed Additional Shadow) - 12 Thomas Street West Elevation

(The western facade is under existing shadow, no additional impact from Proposed Building)

