


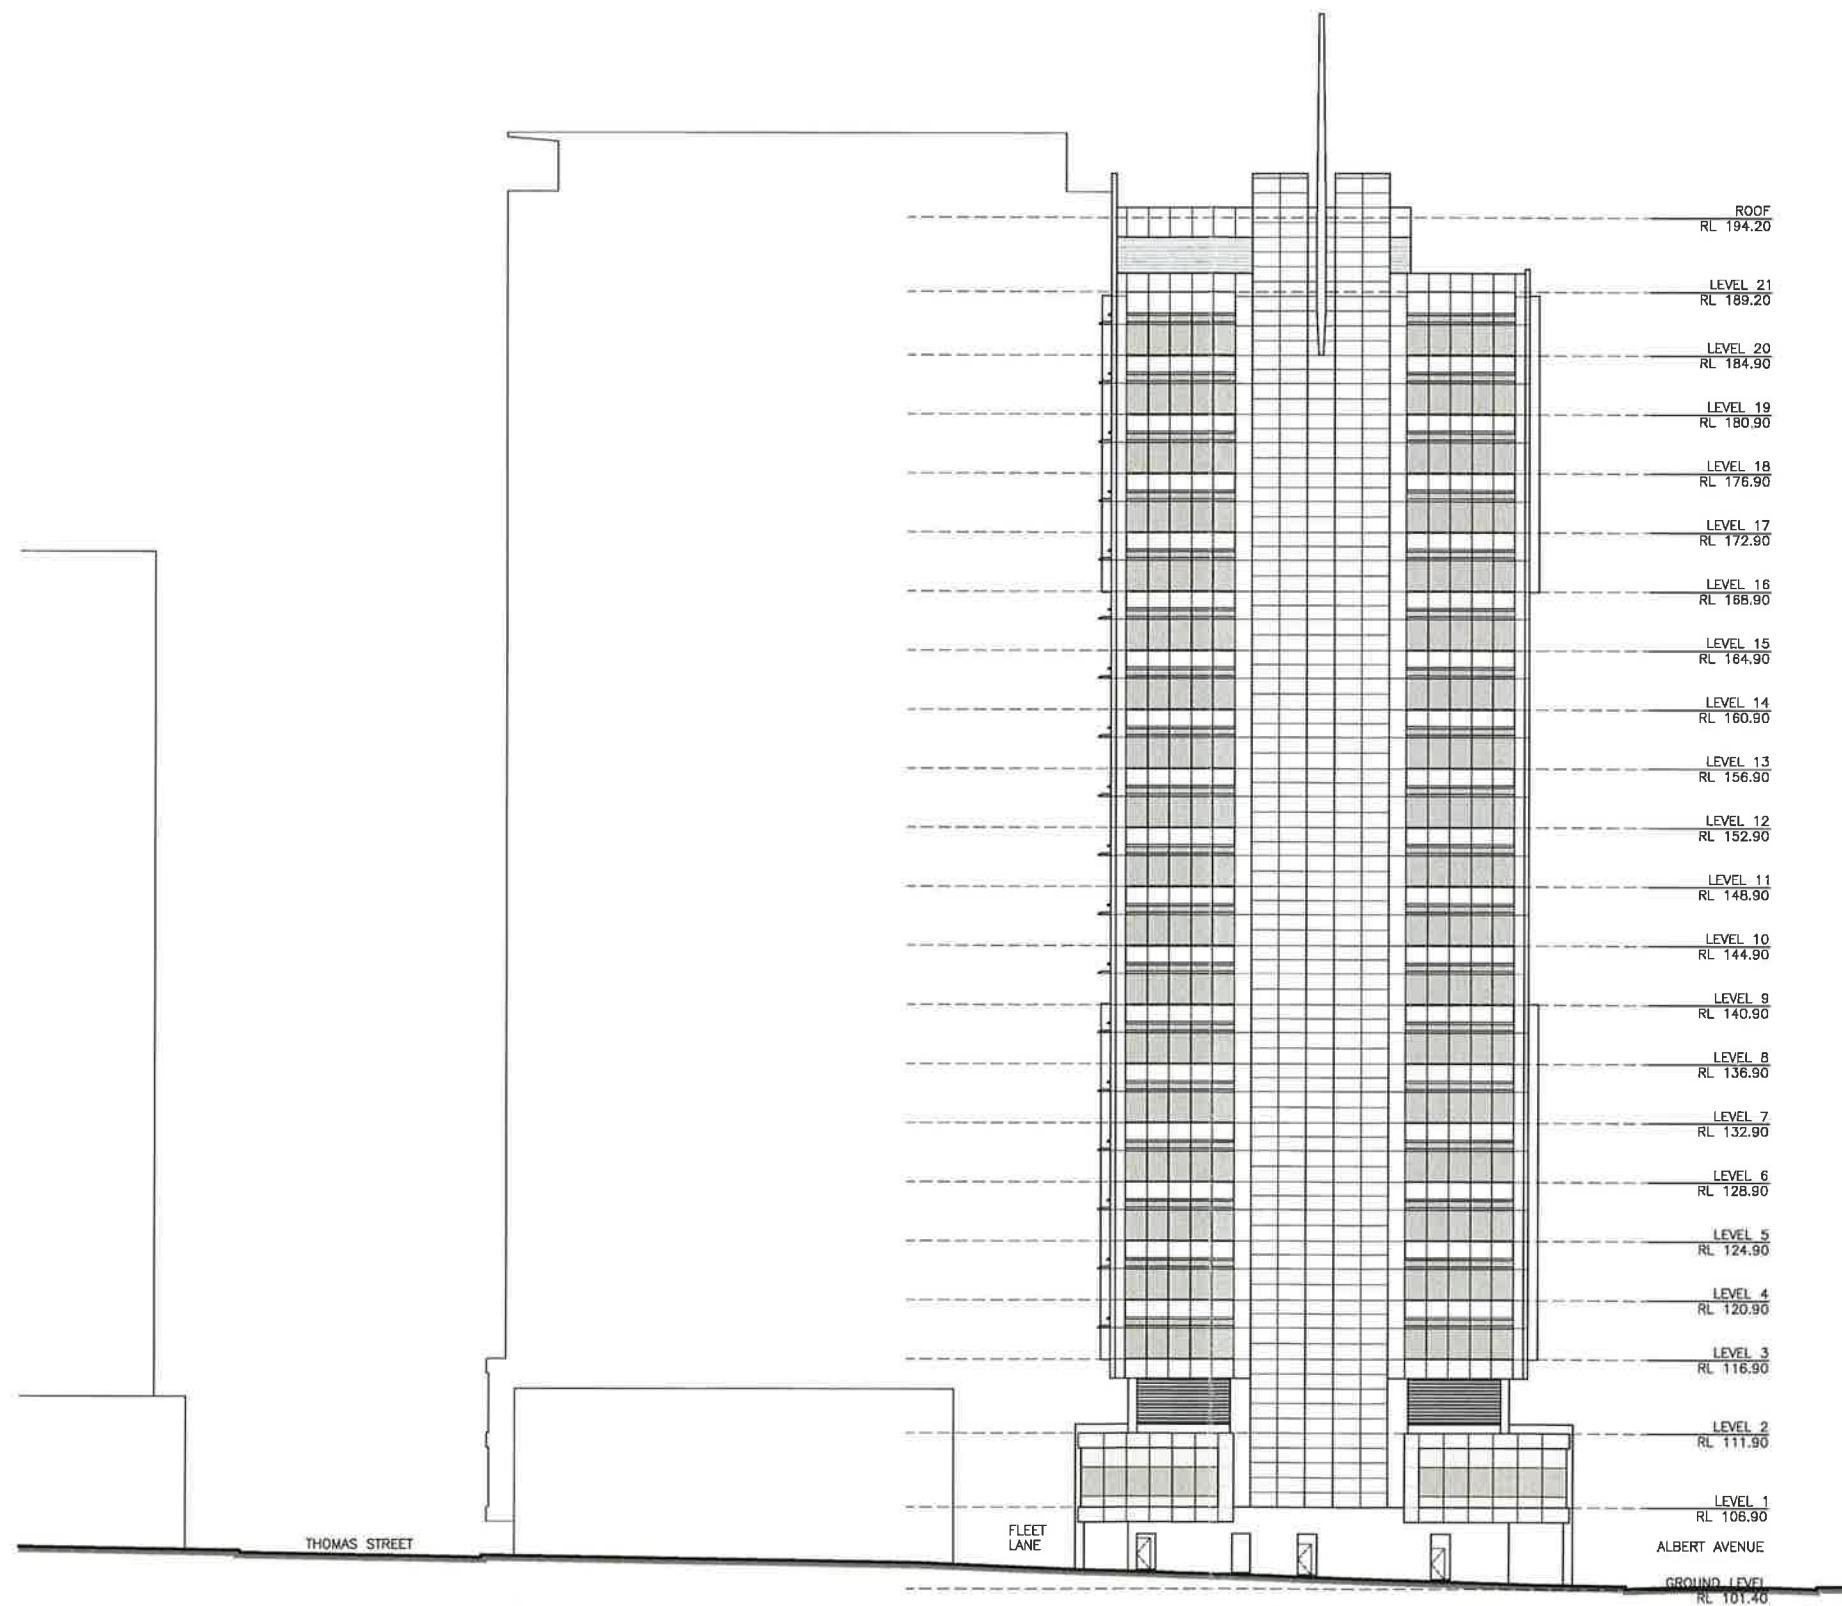

LEGEND
VISION GLAZING
COLOUR BACK GLAZING
VISION GLAZING FIXED
BALCONY GLAZED BALUSTRADE

REVISIONS

B	EA Submission	18.12.09
A	Submitted for Test of Adequacy	09.11.09

Do not scale from drawings. Verify all dimensions on site before commencing work. Copying or the reproduction of this drawing is strictly prohibited without the consent of PTW Architects P/L.

Client
Welles Thomas Pty Ltd
Suite 22, Level 4
12 Thomas Street
Chatswood NSW 2067

Architect
PTW Architects
Level 17, 9 Castlereagh St
Sydney NSW Australia 2000
T 612 9232 5877
F 612 9221 4139
www.ptw.com.au


Contractor

Consultants
Planner: JBA Planning
Structural: Birzulis Associates
Services: George Floth Pty. Ltd
Landscape: Site Image
Acoustics: Acoustic Logic
Traffic: TTPA

WELLES THOMAS PLAZA
Thomas Street/ Albert Avenue
Chatswood NSW 2067

Project No. 209039
Scale: 1:250@A1; 1:500@A3
Date: 10/9/2009
Drawn: AL
Checked: -
Approved:

BUILDING 2
ELEVATION - WEST
A-0126 /B
PRELIMINARY

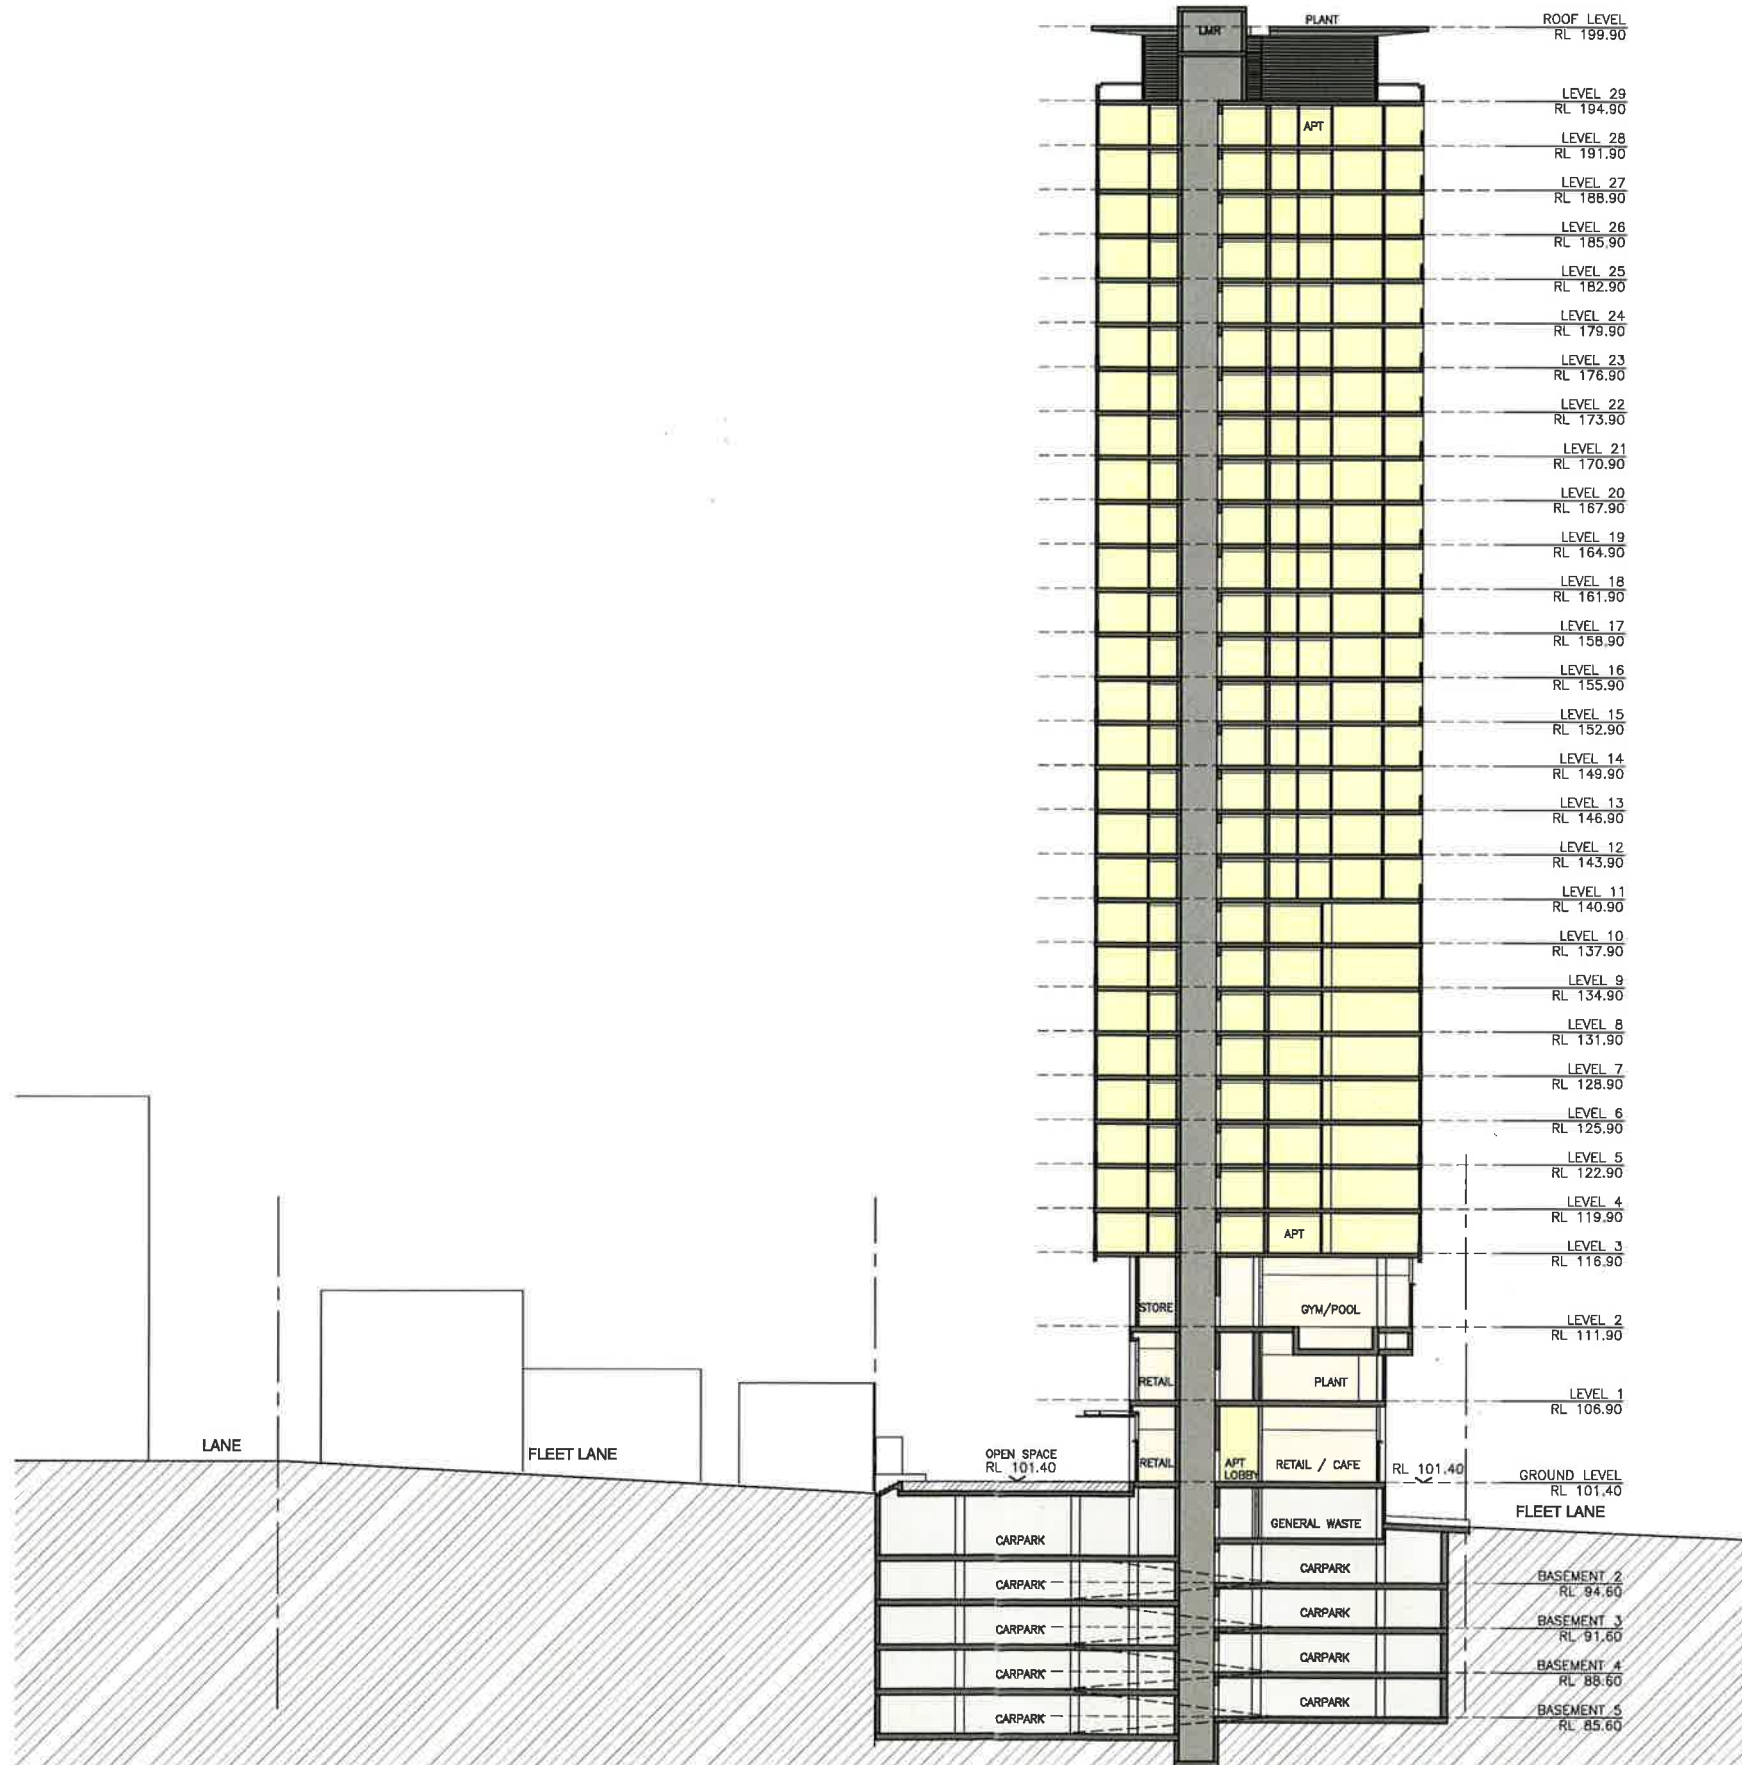

Revisions

B EA Submission 16.12.09
A Submitted for Test of Adequacy 09.11.09

Do not scale from drawings. Verify all dimensions on site before commencing work. Copying or the reproduction of this drawing is strictly prohibited without the consent of PTW Architects P/L.

Client
Welles Thomas Pty Ltd
Suite 22, Level 4
12 Thomas Street
Chatswood NSW 2067

Architect
PTW Architects
Level 17, 9 Castlereagh St
Sydney NSW Australia 2000
T 612 9232 5877
F 612 9221 4139
www.ptw.com.au

Contractor

Consultants

Planner JBA Planning
Structural Blizulie Associates
Services George Fioth Pty. Ltd
Landscape Site Image
Acoustics Acoustic Logic
Traffic TTPA


WELLES THOMAS PLAZA

Thomas Street/ Albert Avenue
Chatswood NSW 2067

Project No. 209039
Scale: 1:250@A1;1:500@A3
Date: 10/9/2009
Drawn AL
Checked -
Approved

SECTION - BUILDING 1
(RESIDENTIAL)

A-0131 /B
PRELIMINARY

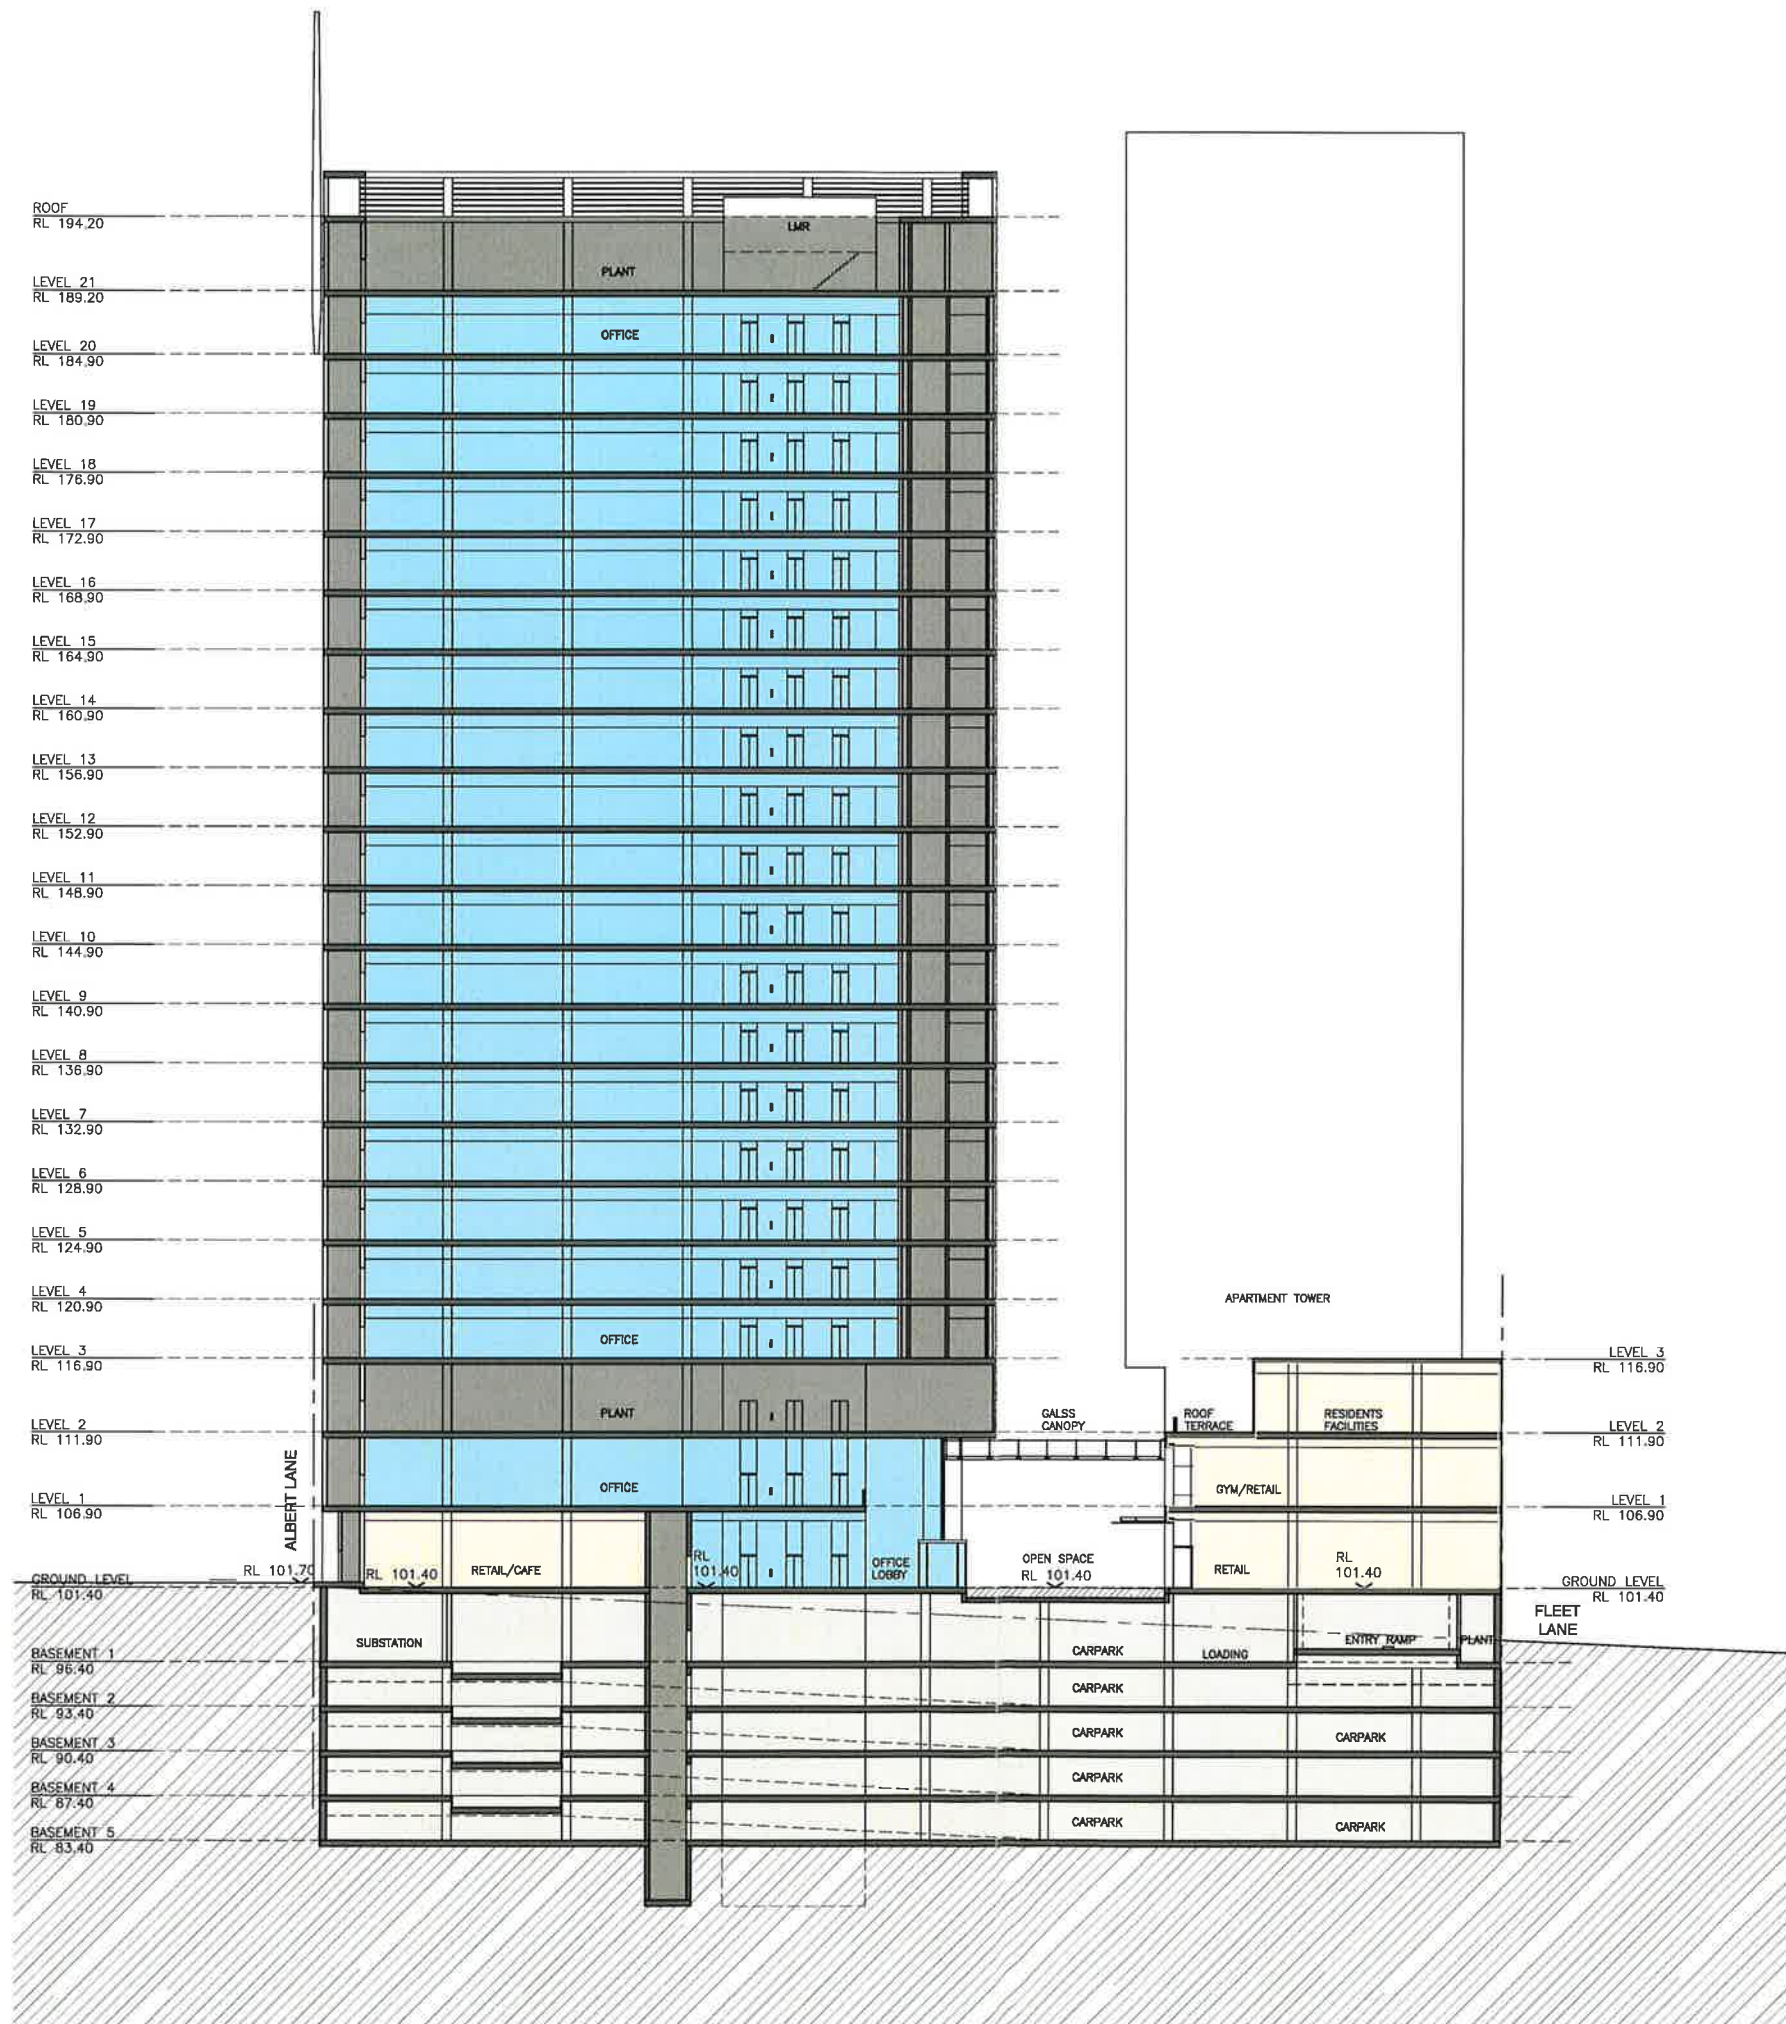

Revisions

B EA Submission 18.12.09
A Submitted for Test of Adequacy 09.11.09

Do not scale from drawings. Verify all dimensions on site before commencing work. Copying or the reproduction of this drawing is strictly prohibited without the consent of PTW Architects P/L.

Client
Welles Thomas Pty Ltd
Suite 22, Level 4
12 Thomas Street
Chatswood NSW 2067

Architect
PTW Architects
Level 17, 9 Castlereagh St
Sydney NSW Australia 2000
T 612 9232 5877
F 612 9221 4139
www.ptw.com.au

Contractor

Consultants

Planner JBA Planning
Structural Birzulis Associates
Services George Floth Pty. Ltd
Landscape Site Image
Acoustics Acoustic Logic
Traffic TTPA

WELLES THOMAS PLAZA

Thomas Street/ Albert Avenue
Chatswood NSW 2067

Project No. 209039
Scale: 1:250 @ A1; 1:500 @ A3
Date: 10/9/2009
Drawn AL
Checked -
Approved

SECTION - BUILDING 2
(COMMERCIAL)

A-0132 /B
PRELIMINARY