


LEGEND

- | | |
|----|--|
| 01 | INTRODUCE VOID |
| 13 | ADDITION OF A/E RISER |
| 18 | NEW PLANT ROOM |
| 22 | REDUCE WINDOW SIZE TO COMPLY WITH SECTION 10 OF BCA |
| 47 | EXTENT OF COLLUMS COORDINATED WITH PLAN & PERSPECTIVE |
| 49 | ELEVATION COORDINATED WITH PLAN, APARTMENT REPLACING CAR PARK - DESIGN DEVELOPMENT |

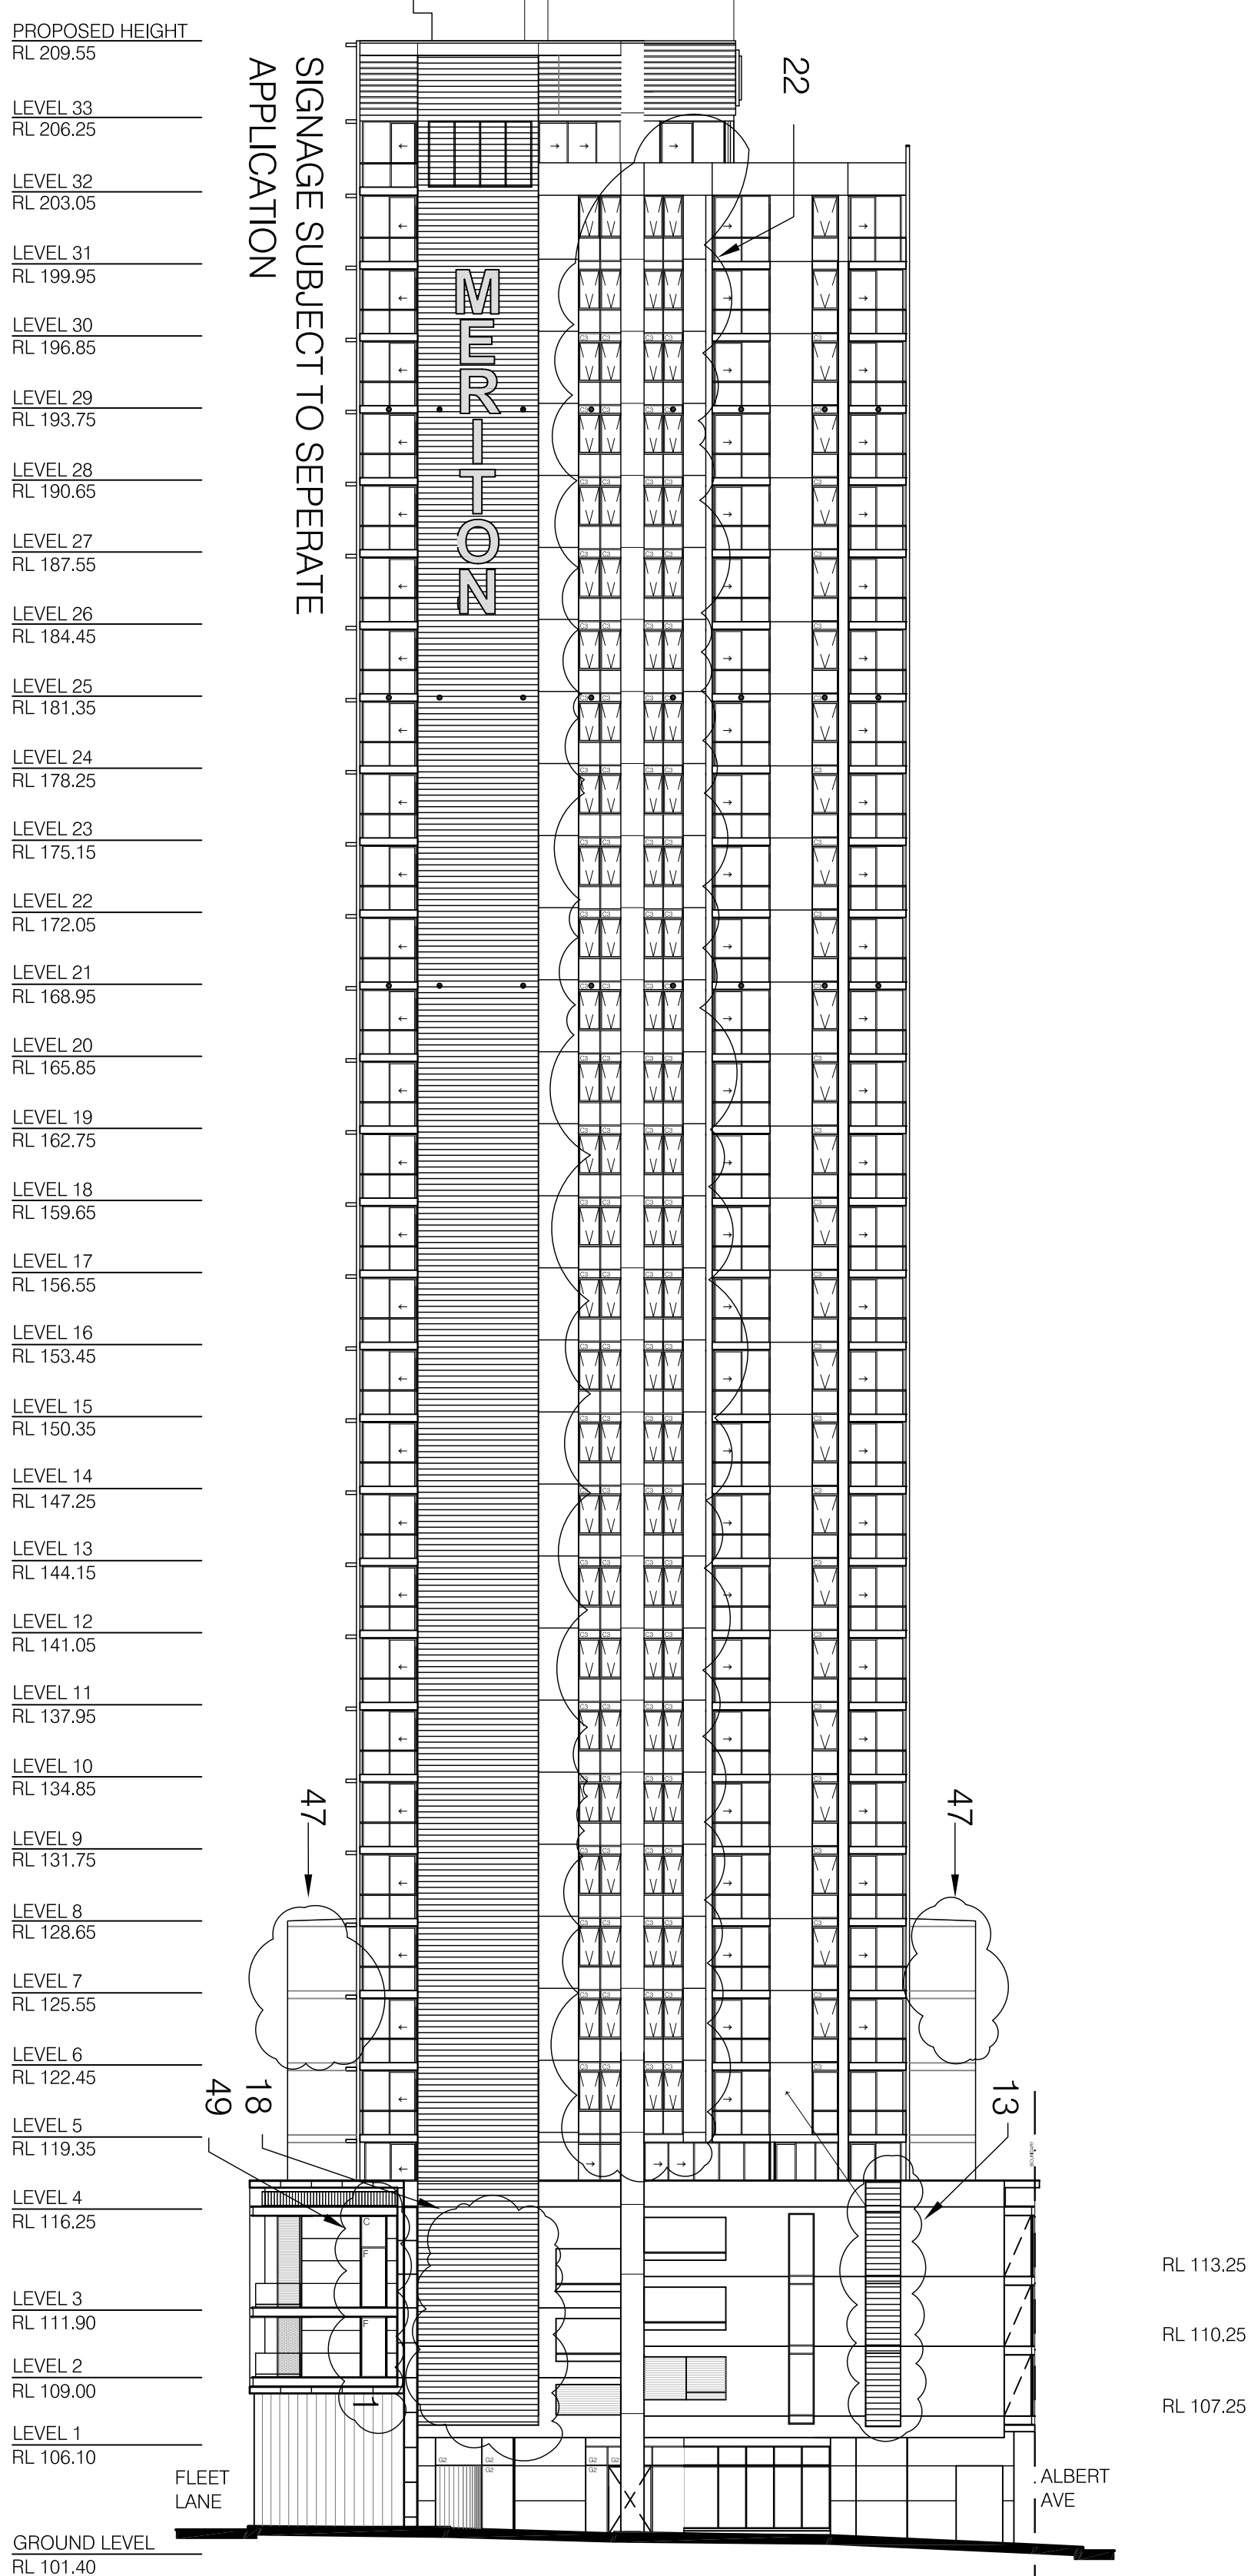

Revisions	
F SECTION 75W SUBMISSION	
F Revised Modification 6	19/06/2014
D 575W Modification 6	02/12/2013
C Section 75W Submission	02/2013
B EA Submission	11/2012
A submitted for Test of Adequacy	18/12/09
	03/11/09
Do not scale from drawings. Verify all dimensions on site before commencing work. Copying or the reproduction of this drawing is strictly prohibited without the consent of PTW Architects P/L.	
Client Merton Group Level 11 Merton Tower, 528 Kent St, Sydney NSW 2000	
Architect PTW Architects PTW	
Level 13, 9 Castlereagh St Sydney, NSW, Australia 2000 T 612 9232 5877 F 612 9222 4139 www.ptw.com.au	
Contractor	
Consultants	
Planner	-
Structural	-
Services	-
Landscape	-
Acoustics	-
Traffic	-
MERTON THOMAS STREET Thomas Street/ Albert Avenue Chatswood NSW 2067	
Project No.	212007
Scale:	1:250@A1;1:500@A3
Date:	10/9/2009
Drawn	AL/N
Checked	EA
Approved	SP