


1 BUILDING 2 FACADE FINISHES



2 BUILDING 2 FACADE FINISHES

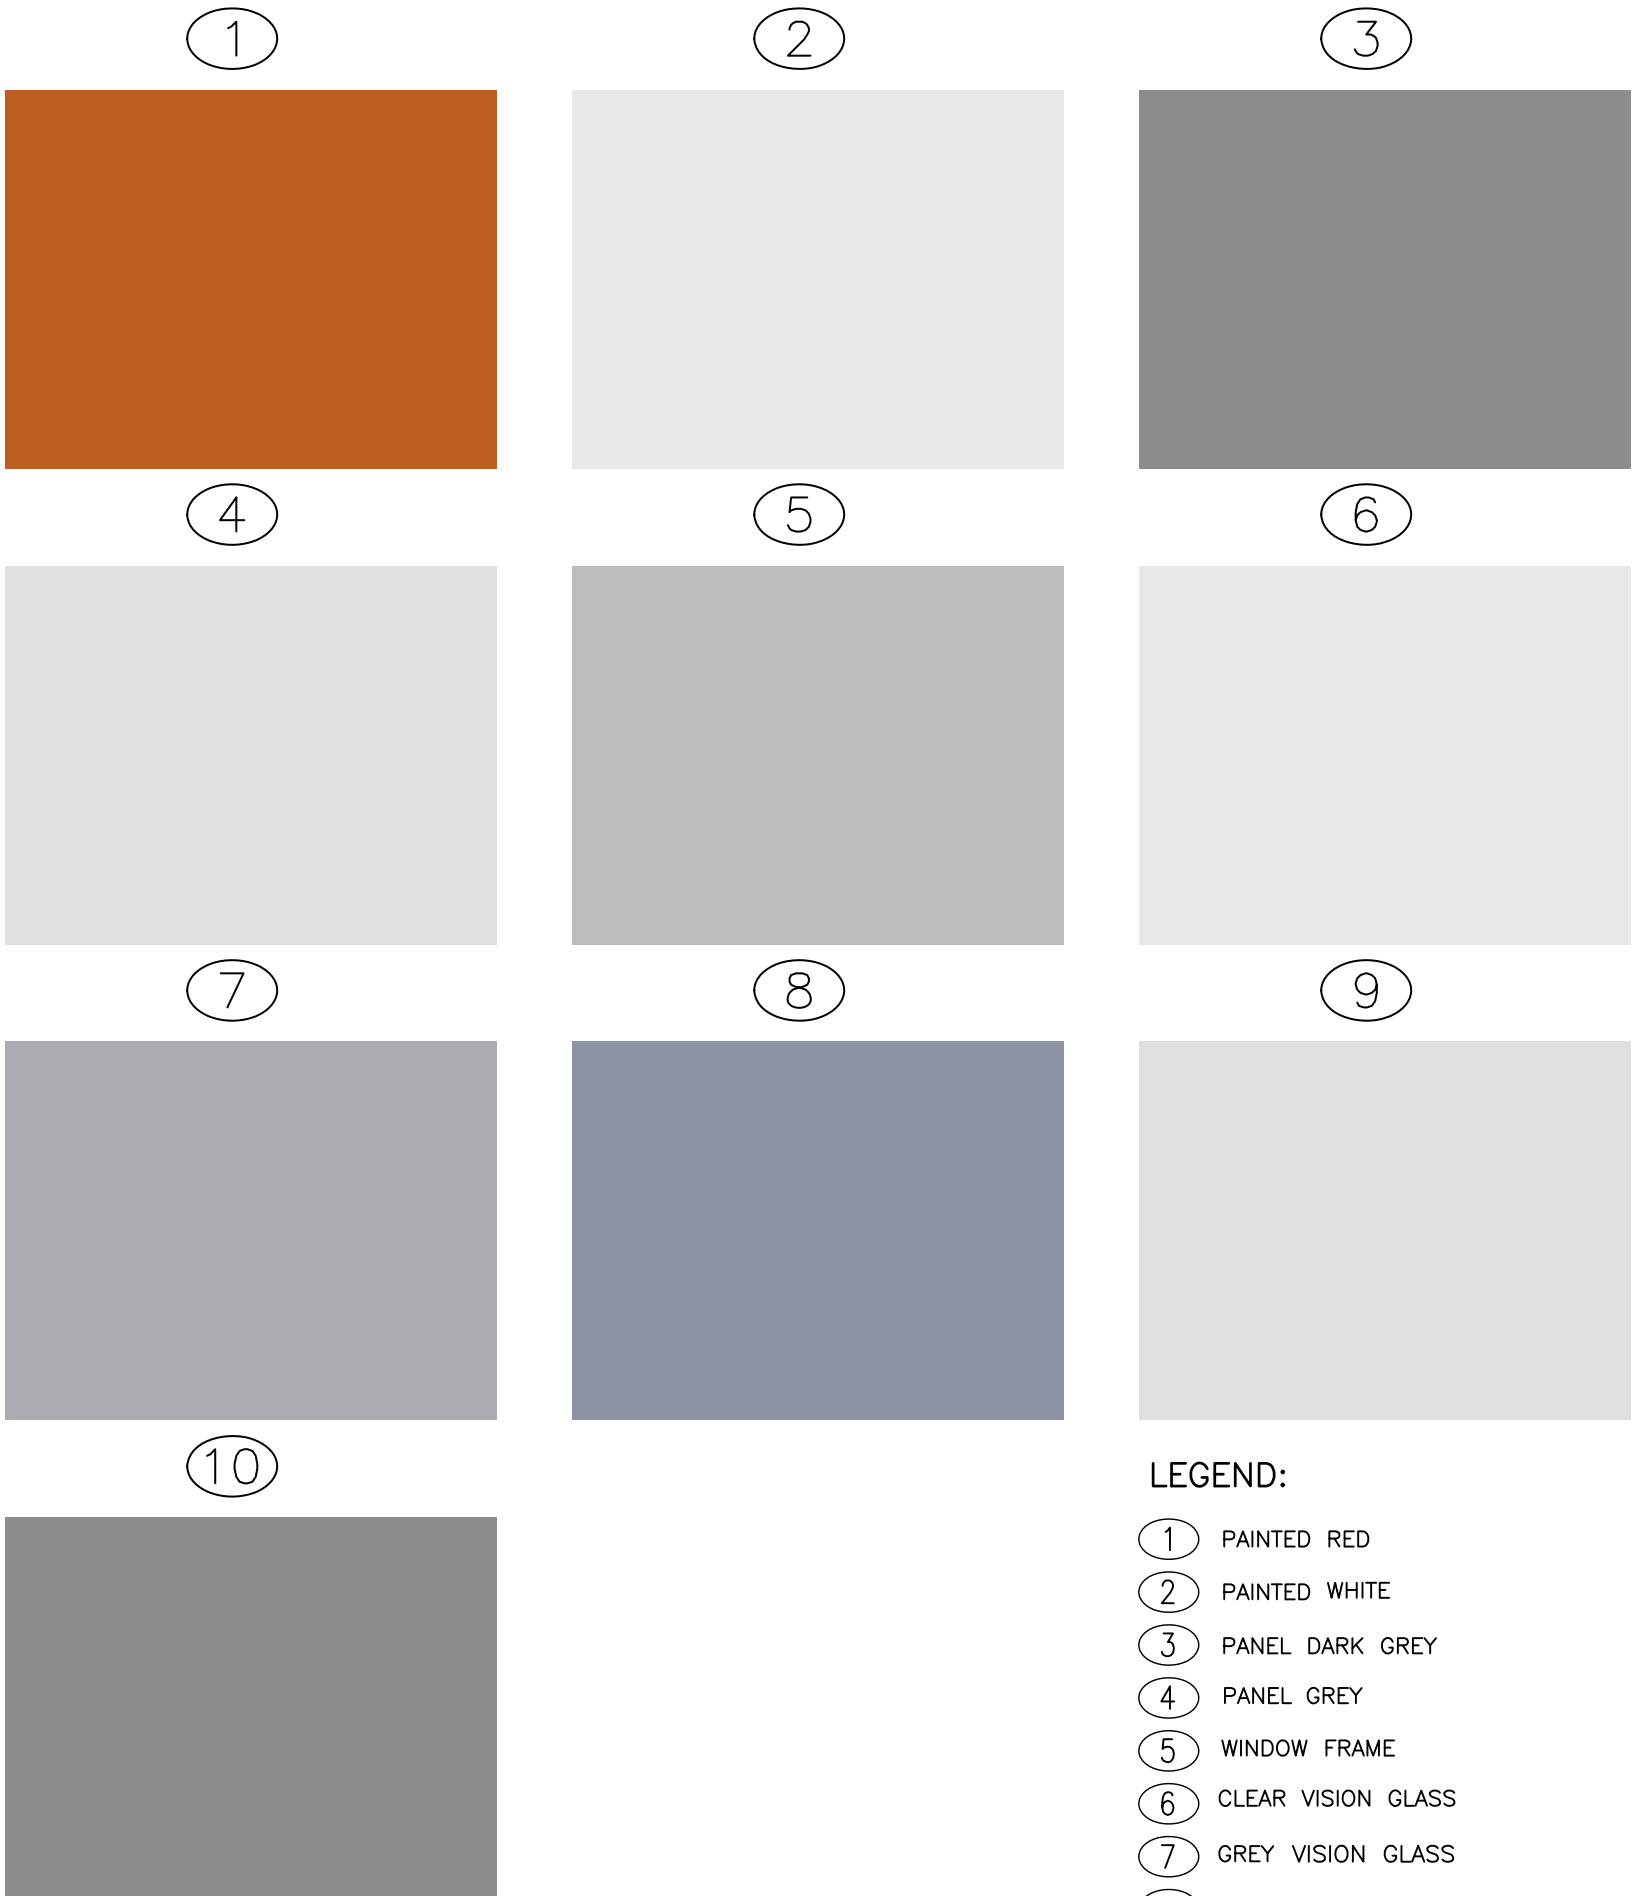

- LEGEND:
- 1 PAINTED RED
 - 2 PAINTED WHITE
 - 3 PANEL DARK GREY
 - 4 PANEL GREY
 - 5 WINDOW FRAME
 - 6 CLEAR VISION GLASS
 - 7 GREY VISION GLASS
 - 8 BLUE VISION GLASS
 - 9 COLOUR BACKED GLASS WHITE
 - 10 COLOUR BACKED GLASS GREY

Revisions

C Section 75W Submission 02.11.12
B EA Submission 18.12.09

Do not scale from drawings. Verify all dimensions on site before commencing work. Copying or the reproduction of this drawing is strictly prohibited without the consent of PTW Architects P/L.

Client
Meriton Group
Level 11 Meriton Tower,
528 Kent St,
Sydney NSW 2000

Architect
PTW Architects
Level 13, 9 Castlereagh St
Sydney NSW Australia 2000
T 612 9232 5877
F 612 9221 4139
www.ptw.com.au

Contractor

Consultants
Planner -
Structural -
Services -
Landscape -
Acoustics -
Traffic -

MERITON THOMAS STREET
Thomas Street/ Albert Avenue
Chatswood NSW 2067

Project No. 212007
Scale: -
Date: 12/2009
Drawn WP
Checked EA
Approved SP

BUILDING 2
FACADE FINISHES
A-0182
SECTION 75 W SUBMISSION

C