



NSW GOVERNMENT
Planning


Issued under the Environmental Planning and Assessment Act 1979

Approved Application No. MP09-0066

granted on the 28/9/10

Signed [Signature]

Sheet No. 20 of 28

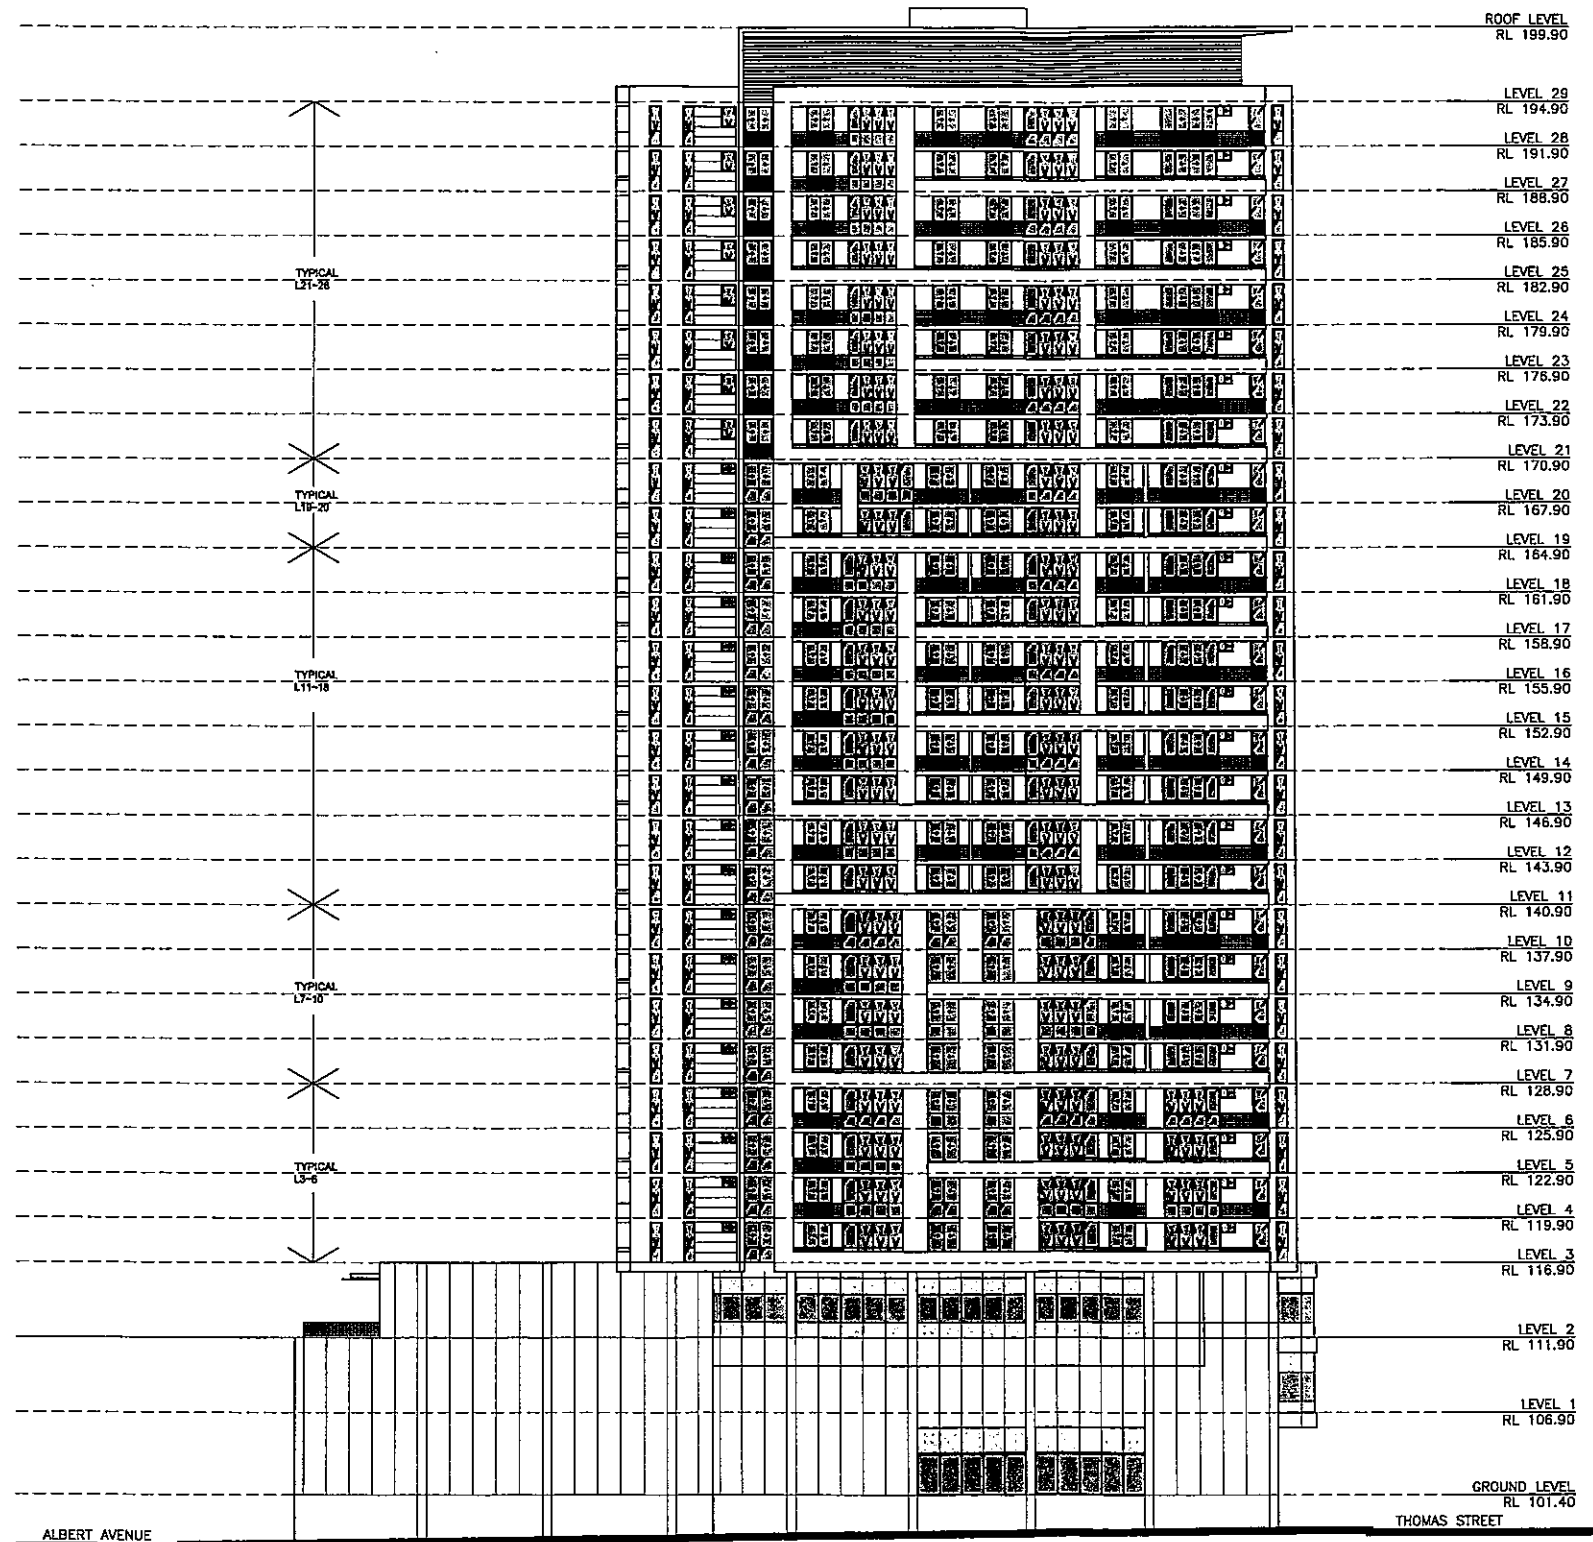

LEGEND

- VISION GLAZING
- COLOUR BACK GLAZING
- VISION GLAZING FIXED
- BALCONY GLAZED BALUSTRADE

B EA Submission 18.12.09
A Submitted for Test of Adequacy 09.11.09

Do not scale from drawings. Verify all dimensions on site before commencing work. Copying or the reproduction of this drawing is strictly prohibited without the consent of PTW Architects P/L.

Client
Welles Thomas Pty Ltd
Suite 22, Level 4
12 Thomas Street
Chatswood NSW 2067

Architect
PTW
PTW Architects
Level 17, 9 Castlereagh St
Sydney NSW Australia 2000
T 612 9232 5877
F 612 9221 4139
www.ptw.com.au

Contractor

Consultants

Planner	JBA Planning
Structural	Birzulis Associates
Services	George Floth Pty. Ltd
Landscape	Site Image
Acoustics	Acoustic Logic
Traffic	TTPA

WELLES THOMAS PLAZA

Thomas Street/ Albert Avenue
Chatswood NSW 2067

Project No. 209039
Scale: 1:250@A1; 1:500@A3
Date: 10/9/2009
Drawn: AL
Checked: -
Approved: -

BUILDING 1
ELEVATION - EAST
A-0123 /B
PRELIMINARY