




9 AM, 21 SEPT

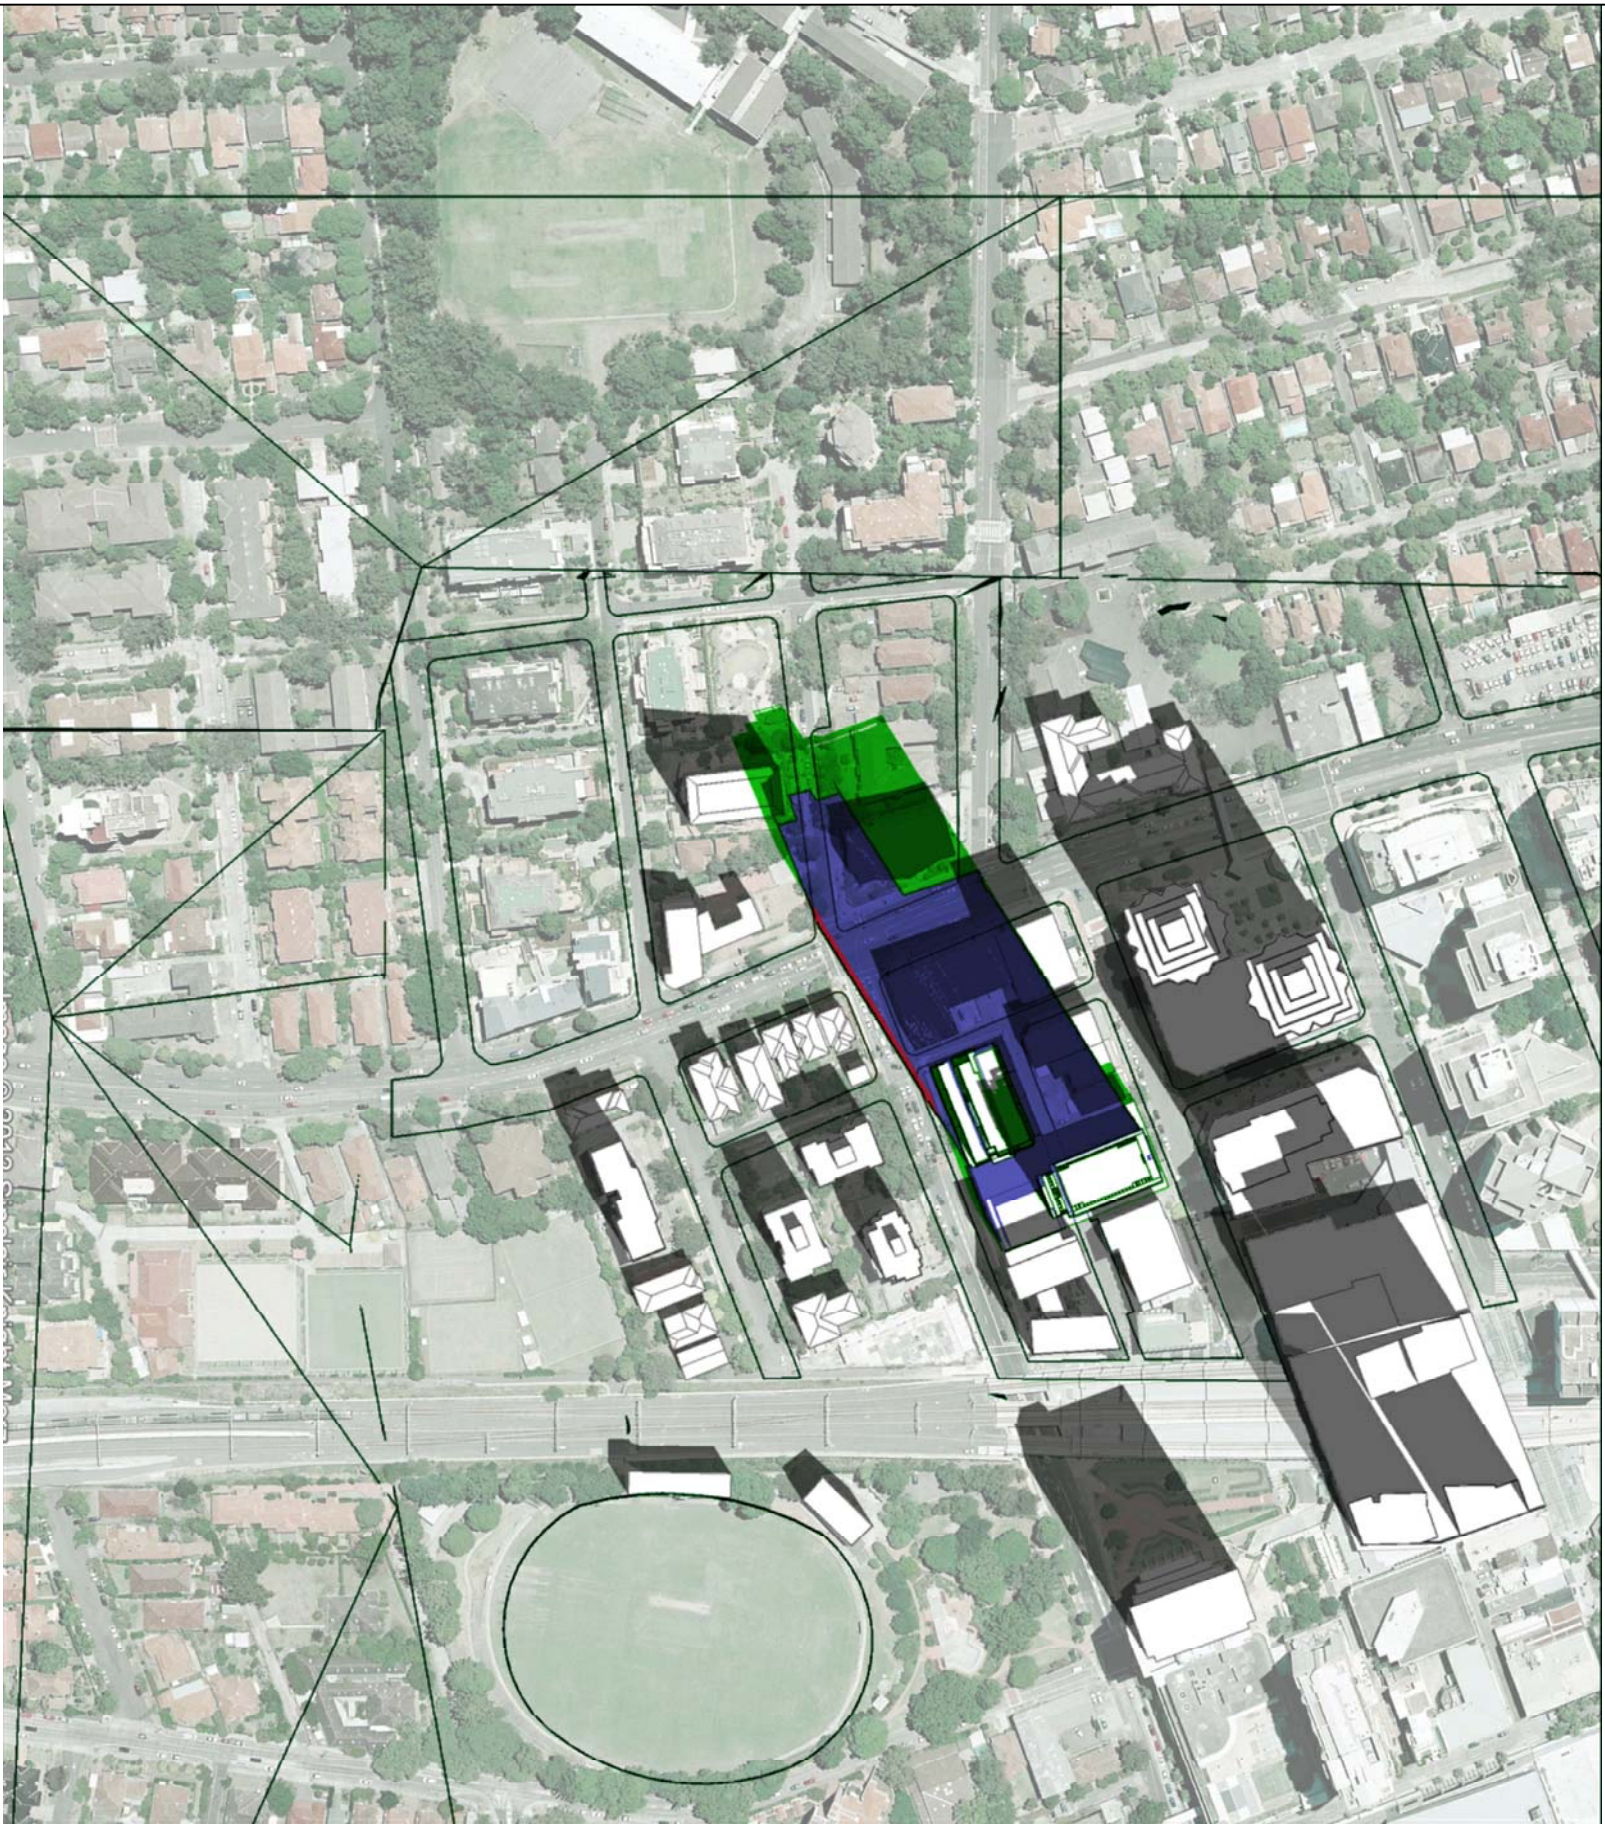

12 PM, 21 SEPT

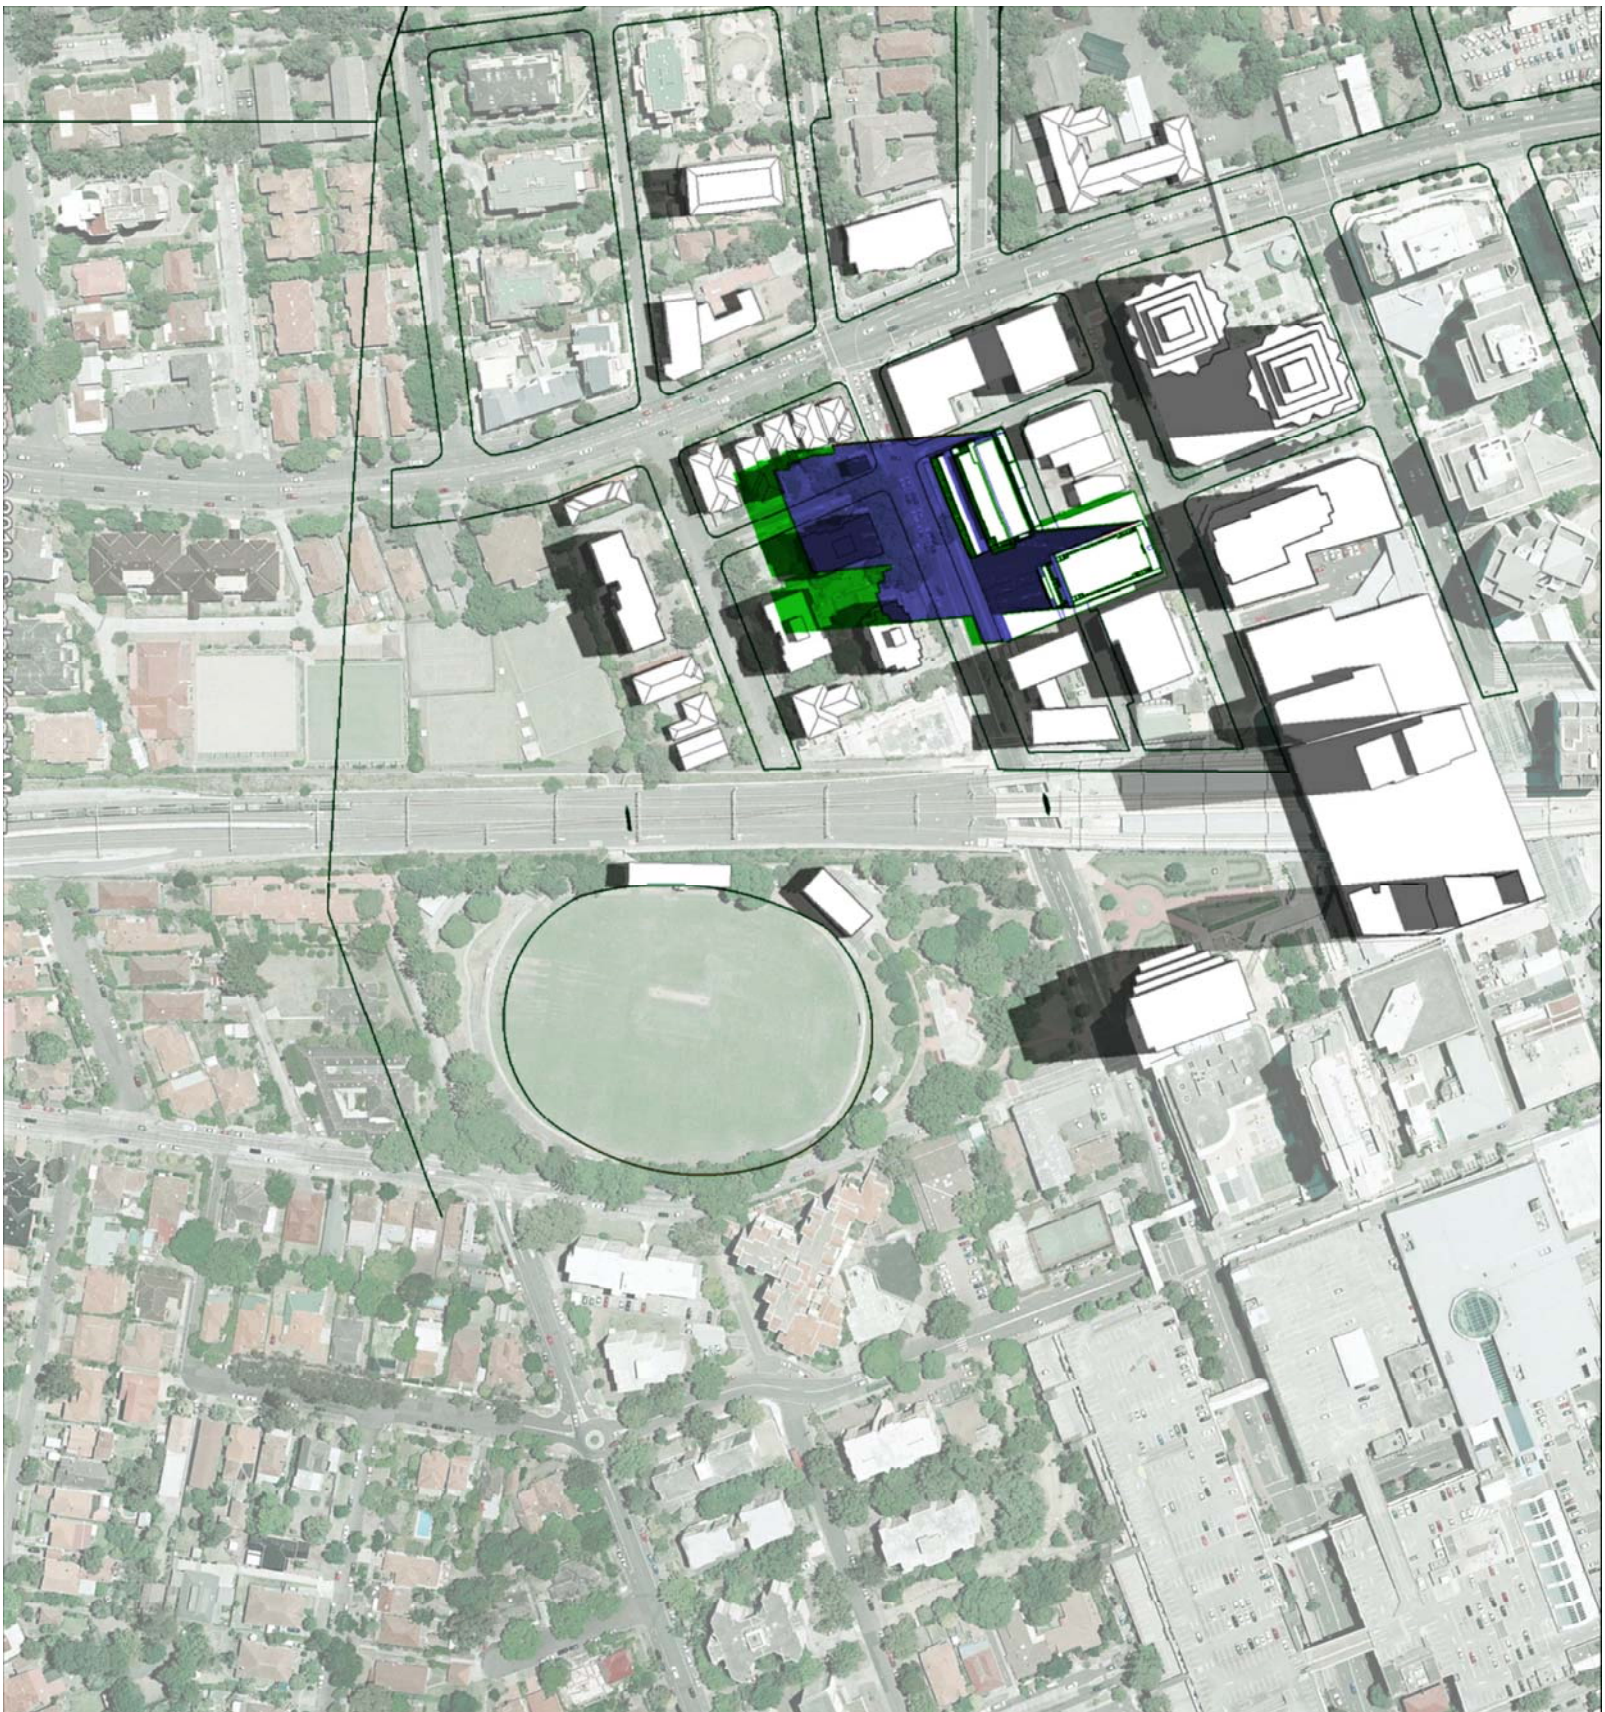

3 PM, 21 SEPT

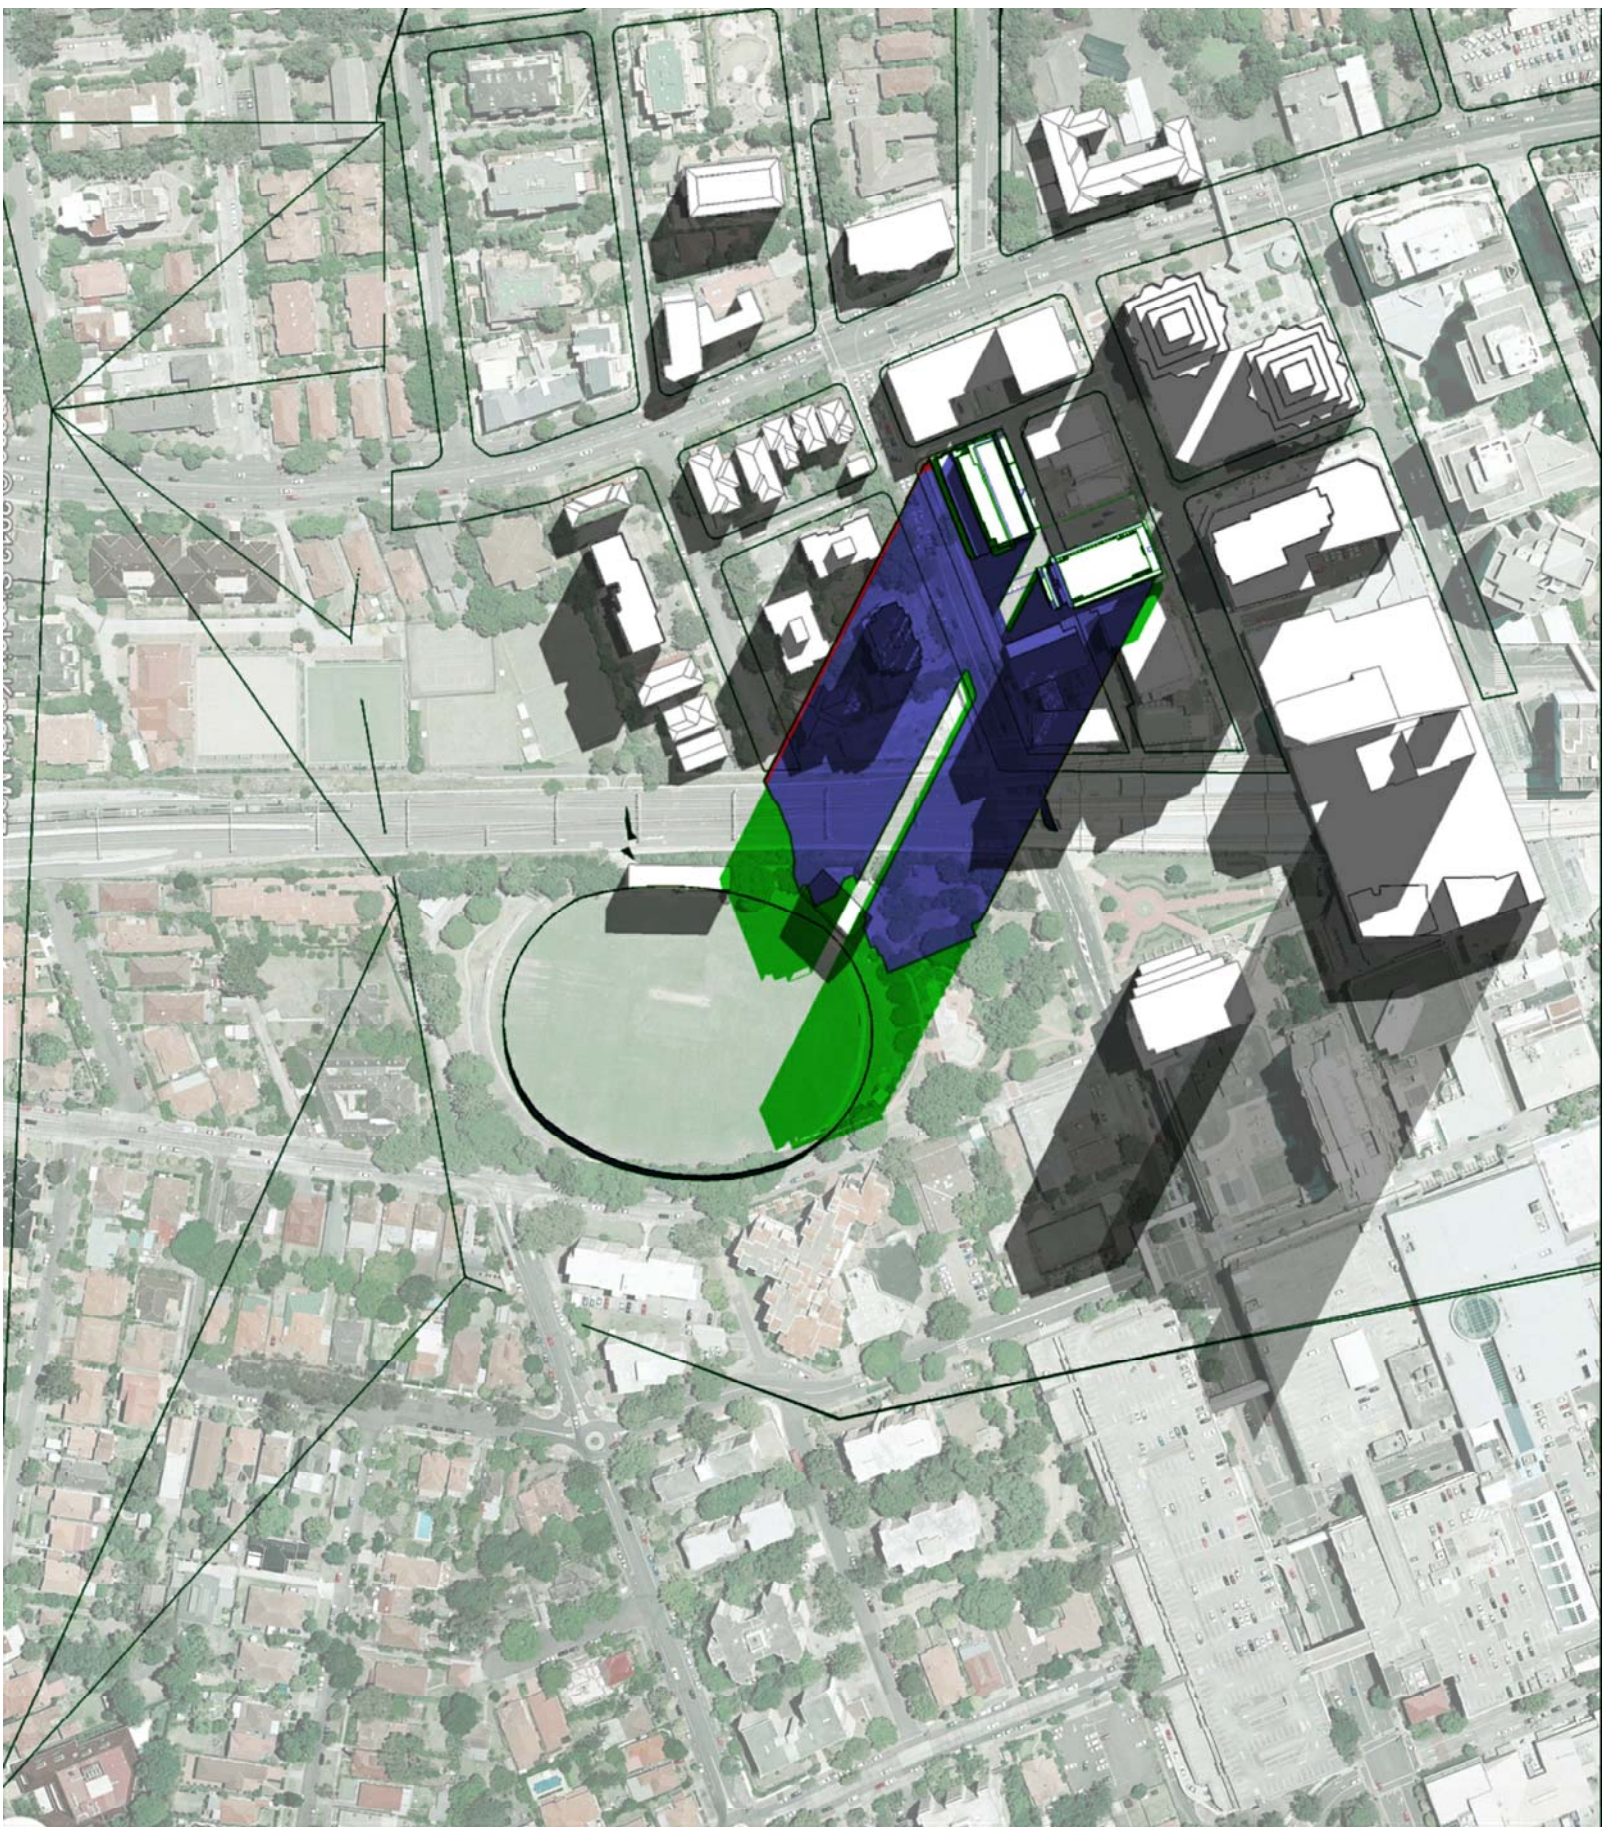

D 575W Modification 6	05.2013
C Section 75W Submission	11.2012
B EA Submission	18.12.09
A submitted for 'test of adequacy'	09.11.09

Do not scale from drawings. Verify all dimensions on site before commencing work. Copying or the reproduction of this drawing is strictly prohibited without the consent of PTW Architects P/L.


Client
Meriton Group
Level 11 Meriton Tower,
528 Kent St,
Sydney NSW 2000

Architect

PTW Architects
PTW
Level 13, 9 Castlereagh St
Sydney NSW Australia 2000
T 612 9232 5877
F 612 9221 4139
www.ptw.com.au

Contractor

- Consultants**
- Planner
 - Structural
 - Services
 - Landscape
 - Acoustics
 - Traffic

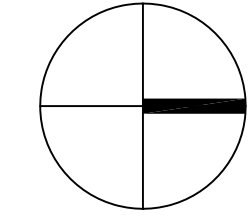

LEGEND

- SHADOW OF APPROVED EA**
- SHADOW INCREASED FROM APPROVED EA**
- SHADOW DECREASED FROM APPROVED EA**
- SHADOW CAST BY EXISTING BUILDING**
- SHADOW CAST BY INTER CHANGE TOWERS**

MERITON THOMAS STREET
Thomas Street/ Albert Avenue
Cherrywood NSW 2067

Project No. 212007
Scale: 1:2000(A1); 1:4000(A3)
Date: 18/7/2012
Drawn PW
Checked SP
Approved

SHADOW DIAGRAM
21 SEPT

A-0202-4 D
SECTION 75W MODIFICATION 6