


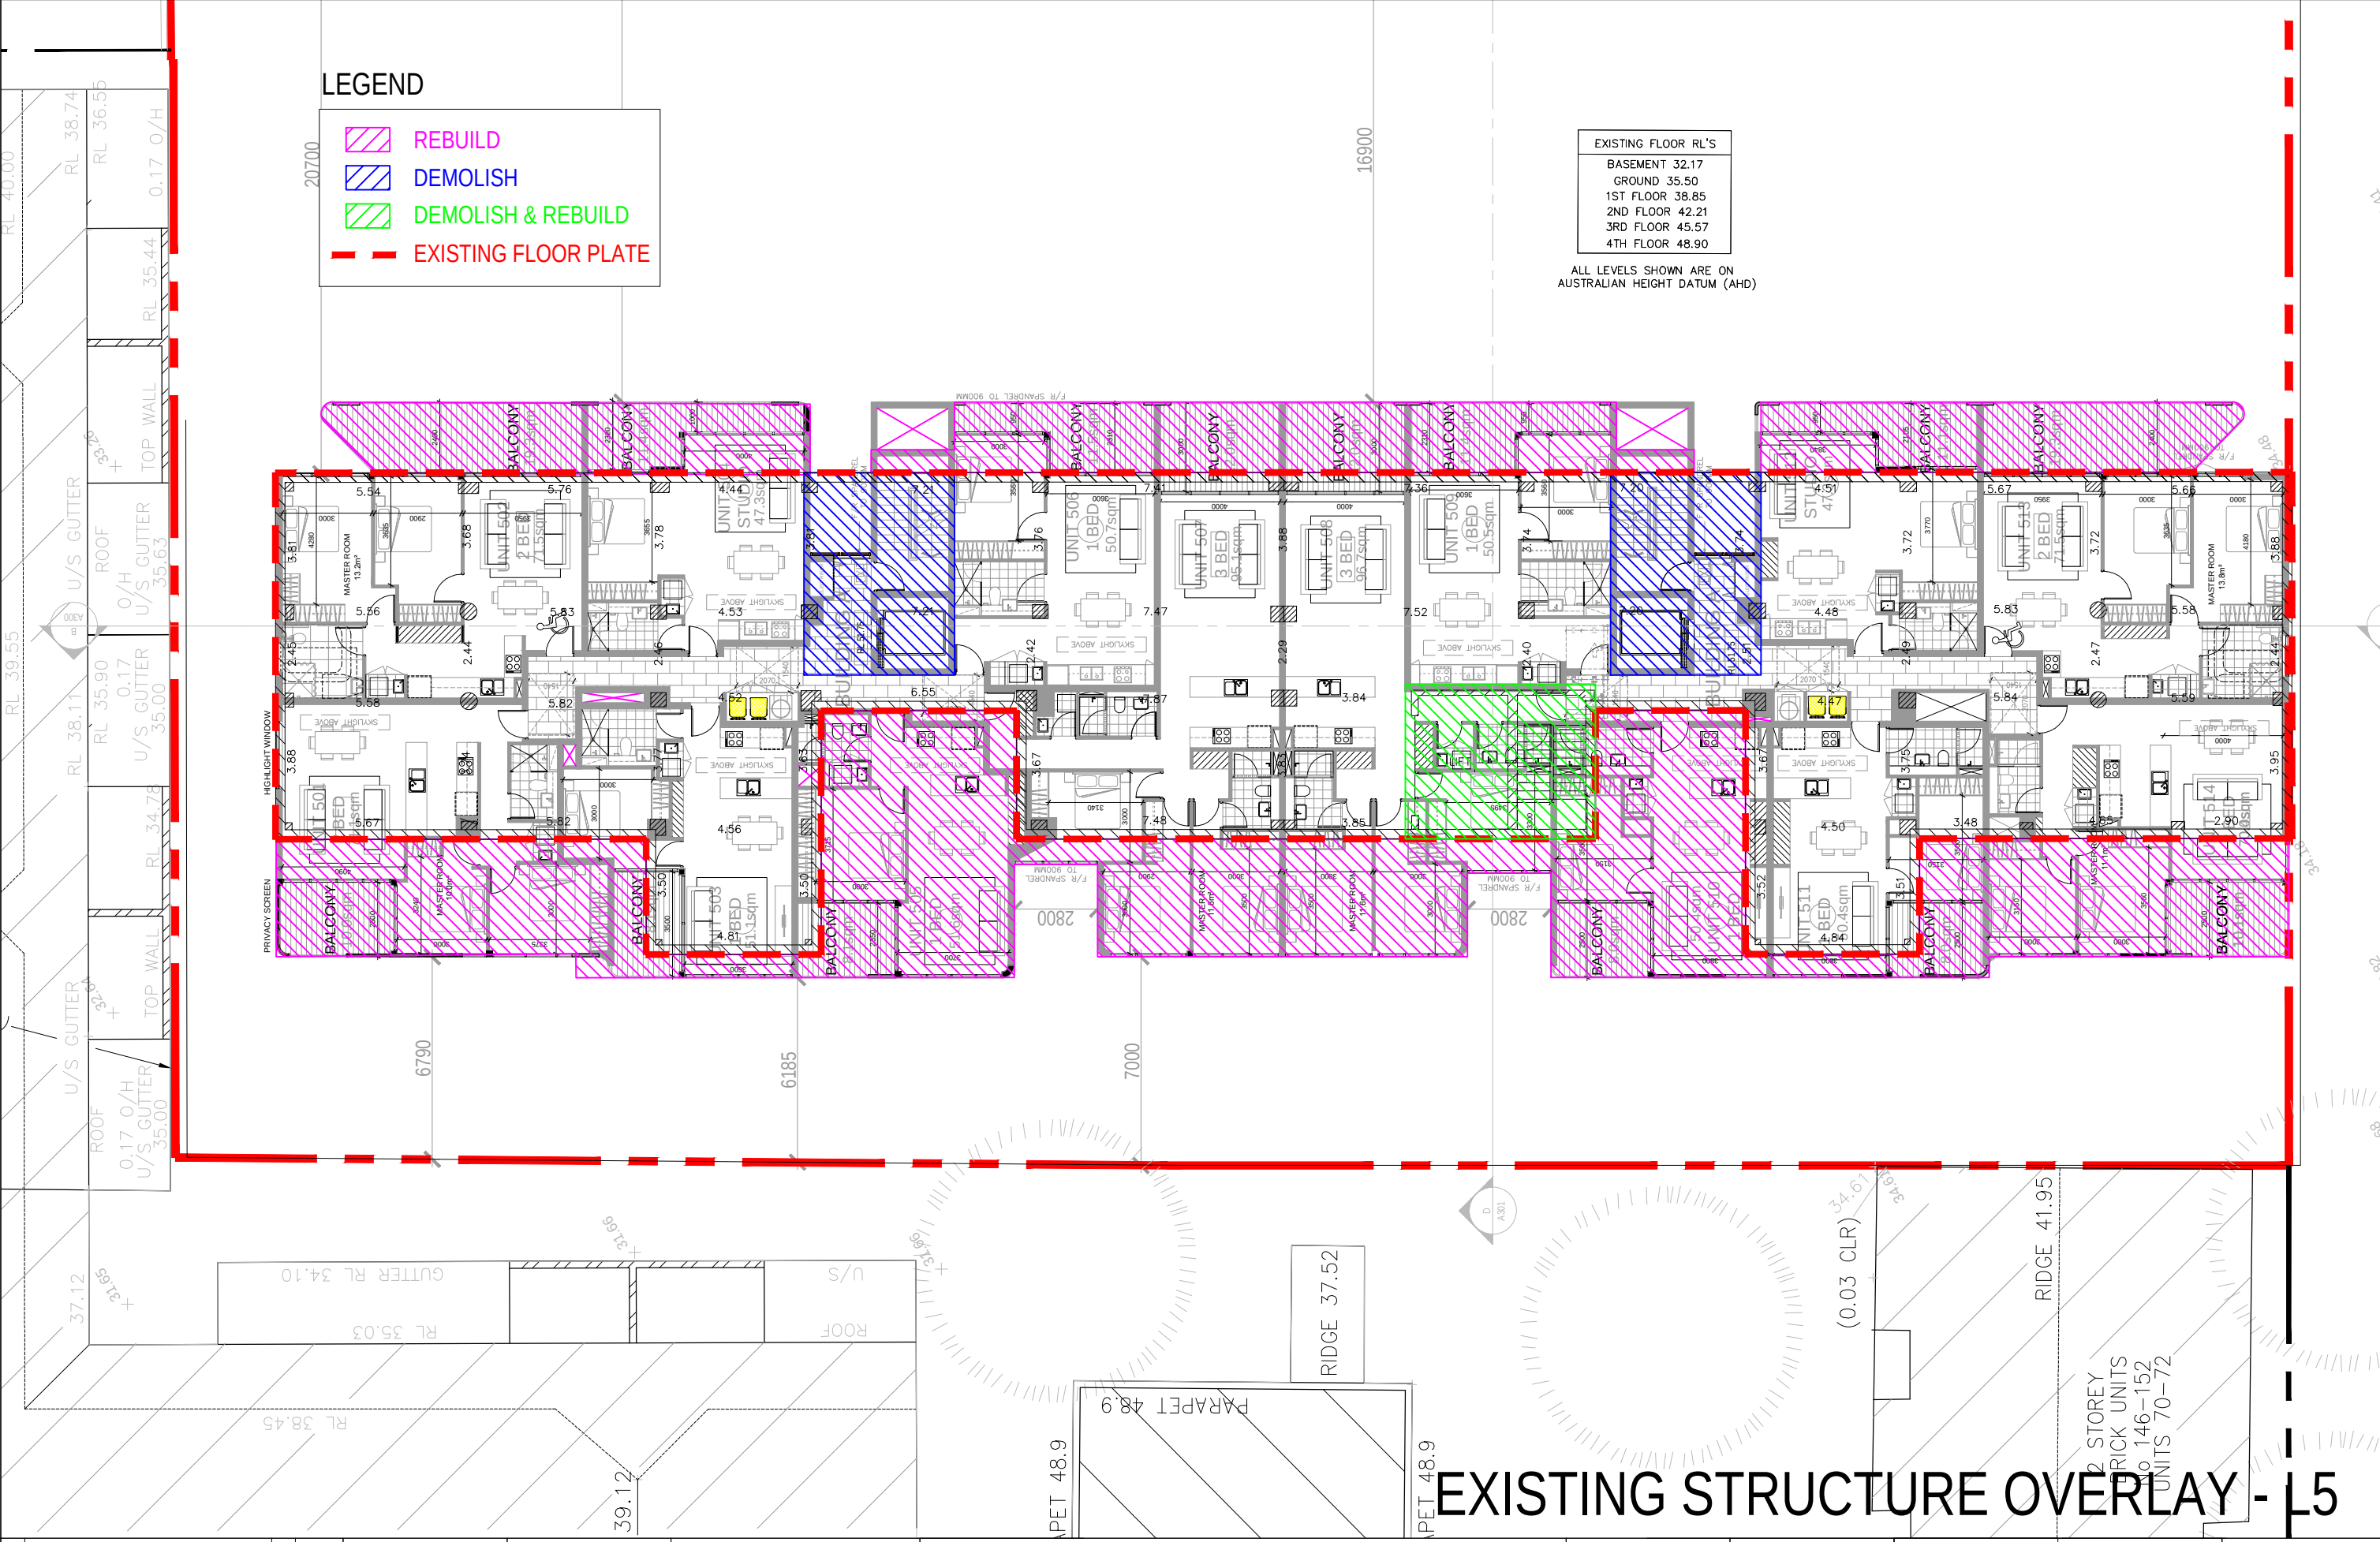

LEGEND

- REBUILD
- DEMOLISH
- DEMOLISH & REBUILD
- EXISTING FLOOR PLATE

EXISTING FLOOR RL'S	
BASEMENT	32.17
GROUND	35.50
1ST FLOOR	38.85
2ND FLOOR	42.21
3RD FLOOR	45.57
4TH FLOOR	48.90

ALL LEVELS SHOWN ARE ON AUSTRALIAN HEIGHT DATUM (AHD)

Rev.	Description	By	Date
A	MODIFIED PROJECT SUBMISSION	DC	SEPT 2016
B	FOR COORDINATION	TL	MAY 2017
C	ADDITIONAL INFORMATION	TL	JUL 2017

Disclaimer
THESE DRAWINGS ARE PRELIMINARY DRAWINGS AND ARE SUBJECT TO CHANGE WITHOUT NOTICE DURING THE COURSE OF THE PROPOSED DEVELOPMENT AND IN CONSULTATION WITH THE COUNCIL, SUBMISSION OF THE DRAWINGS DOES NOT CONSTITUTE A REPRESENTATION OR WARRANTY BY THE DEVELOPER OR ITS SURVIVORS, AGENTS OR CONTRACTORS THAT THE DRAWINGS ARE FINAL AND THAT THE PROPOSED DEVELOPMENT WILL TAKE PLACE IN ACCORDANCE WITH THESE DRAWINGS.
BEFORE CARRYING OUT ANY WORK ENSURE THAT THE DRAWINGS USED CARRY THE LATEST AMENDMENT NO.

Notes
DRAWINGS MADE TO A LARGER SCALE AND THOSE SHOWING PARTICULAR DETAIL, OR WORKS SHALL TAKE PRECEDENCE OVER DRAWINGS MADE TO A SMALLER SCALE AND FOR MORE GENERAL PURPOSES.
WHERE ANY DISCREPANCY EXISTS BETWEEN FIGURED AND SCALED DIMENSIONS, THE FIGURED DIMENSIONS SHALL PREVAIL.
BUILDER TO CHECK ALL SITE DIMENSIONS PRIOR TO FABRICATION OF FIXTURES.
THESE DOCUMENTS AND ANY WORKS DERIVED AS A RESULT OF THESE DOCUMENTS SHALL BE SUBJECT TO THE COPYRIGHT CONDITIONS SET OUT IN THE CONDITIONS OF ENGAGEMENT.

Legend

Consultants
dmps

Client
KAYMET CORPORATION PTY LTD

Architects
pbrns

Project
RACHEL FORSTER

Project address
134 - 144 PITT STREET, REDFERN

Key plan
2 STOREY BRICK UNITS 70-72

Scale 1:200
Date JULY 2017
Drawing title
STRUCTURE OVERLAY - L5
Project no. 956
Drawing no. A358
Rev C
Drawing status
ADDITIONAL INFORMATION